


BUBBAKOO'S BURRITOS

83 N Middletown Rd.
Pearl River, NY 10965
NY 10965

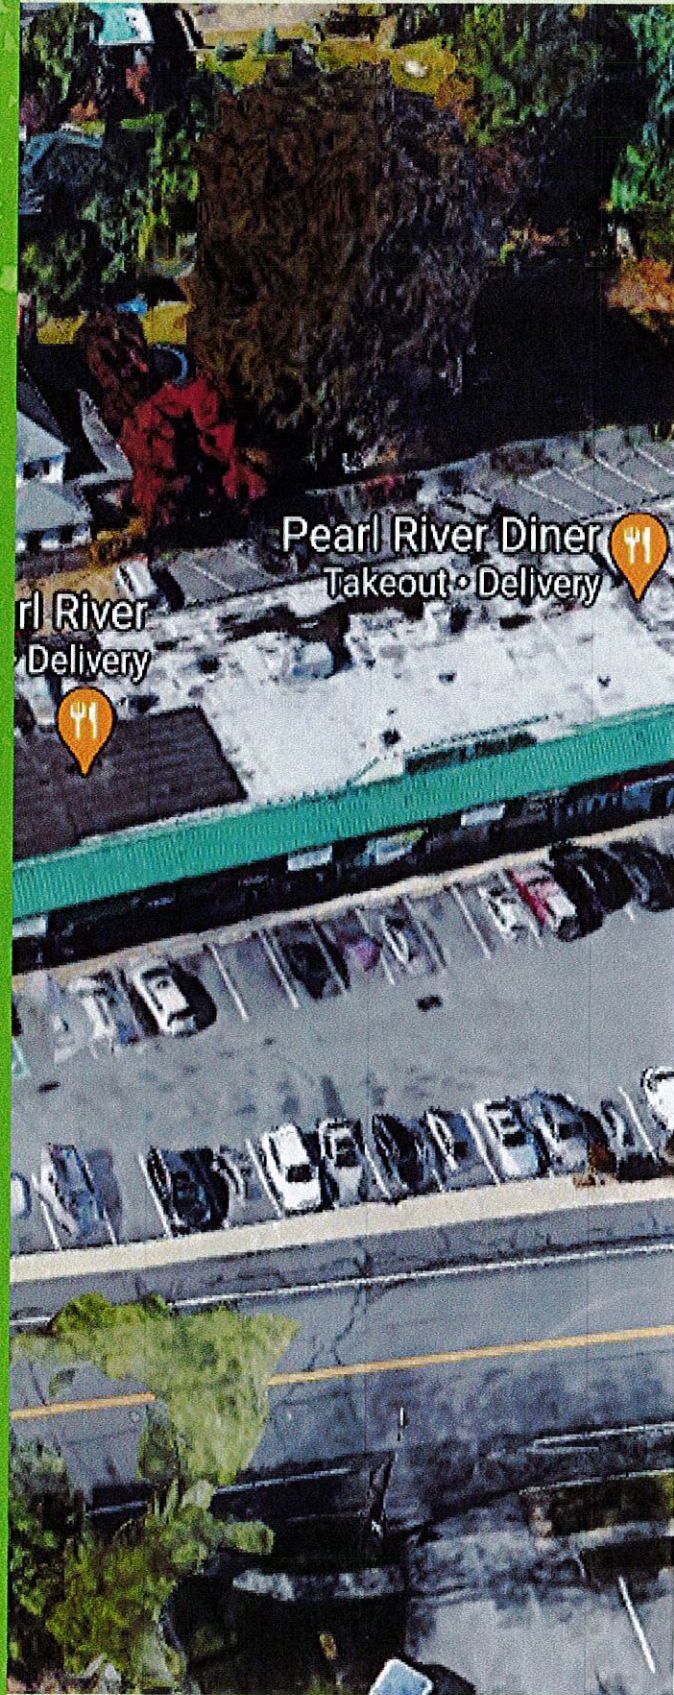

BUBBAKOO'S BURRITOS
83 N MIDDLETOWN RD.
PEARL RIVER, NY 10965



ARCHITECT TAEIK KIM ARCHITECT
1100 W. 30th Street, Suite 202
Pearl River, NY 10965
Tel: 845-439-8888
Fax: 845-439-8889
www.taeikkim.com

NO REVISIONS:
1 REVISION FOR PERMIT


X BY: DATE: NO REVISIONS:

X BY: DATE:

© COPYRIGHT BY TAEIK KIM ARCHITECT
PROJECT CODE:
DATE: 02 / 04 / 21
DRAWN BY: KIM
CHECKED BY: KIM
SCALE: AS SHOWN
CAD FILE NAME:

DRAWING NAME:
SIGNAGE

DRAWING NO:
A-1

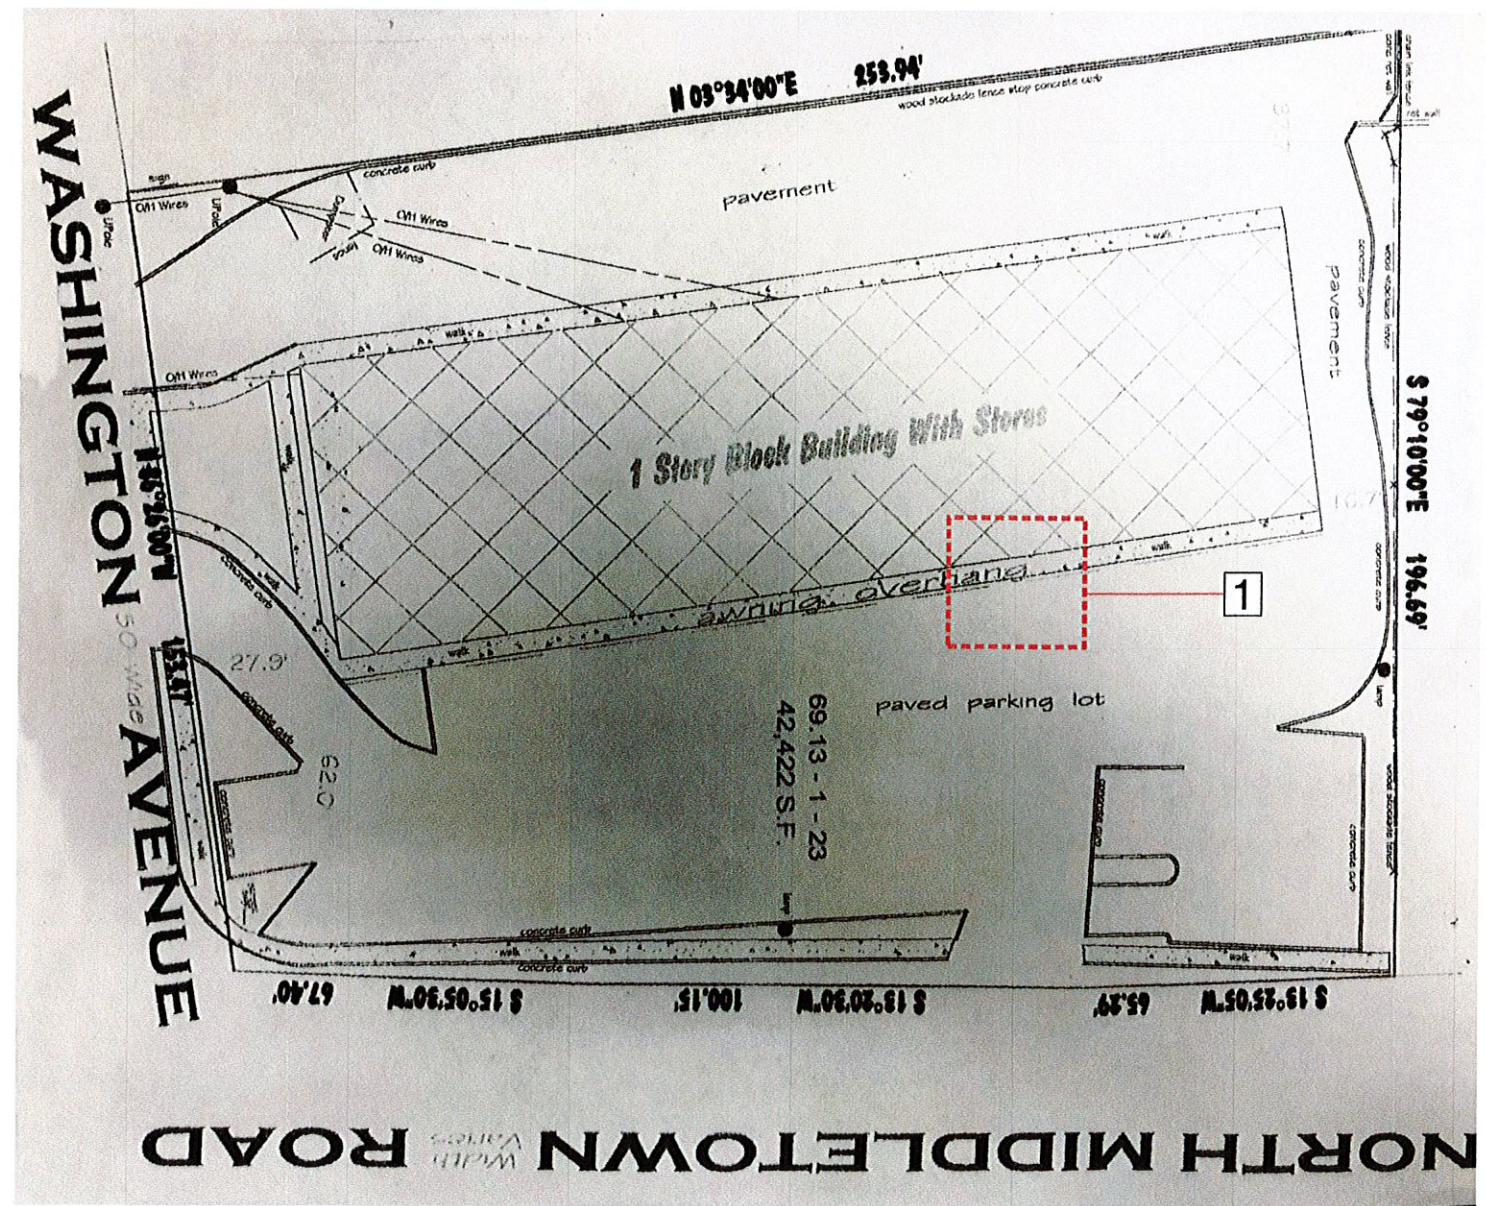

1 NEW SIGN LOCATION

PROPOSED FACADE ELEVATION

PROJECT:
BUBBAKOO'S BURRITOS
 83 N Middletown Rd.
 Pearl River, NY
 10965

TEL :
 E-MAIL:

PROJECT DESIGN:

 45 Gardner ave.
 Brooklyn NY
 11237
 E MAIL: echannelsign@gmail.com

© ALL RIGHTS RESERVED.
 This drawing, and all graphic and written material contained herein, constitutes the original. It may not be copied, distributed, or used in whole or in part, without expressed, written permission.

No.	DATE	REMARKS:



TYPE OF SIGN:
 STORE FRONT ELEVATION
 -CHANNEL LED SIGN

WET LOCATION
 SEAL & SIGNATURE
 DATE: 1/5/21
 PROJECT NO:
 DRAWING BY: SEO

NO REVISIONS:	X BY:	DATE:	NO REVISIONS:	X BY:	DATE:
1					

ARCHITECT: TAEIK KIM ARCHITECT
 2000 LAMAR AVE SUITE 200 PEARL RIVER, NY 10965
 TEL: 845-255-1111 FAX: 845-255-1112
 WWW.TKAAARCHITECT.COM

ARCHITECT: TAEIK KIM ARCHITECT
 2000 LAMAR AVE SUITE 200 PEARL RIVER, NY 10965
 TEL: 845-255-1111 FAX: 845-255-1112
 WWW.TKAAARCHITECT.COM

BUBBAKOO'S BURRITOS
 83 N MIDDLETOWN RD.
 PEARL RIVER, NY 10965

REGISTERED ARCHITECT
 STATE OF NEW YORK
 SEAL

PROJECT CODE:
 DATE: 02/04/21
 DRAWN BY: KIM
 CHECKED BY: KIM
 SCALE: AS SHOWN
 CAD FILE NAME:
 DRAWING NAME:
 SIGNAGE
 DRAWING NO:
 A-3

*FRONT-LIT LED CHANNEL SIGN W/ RACEWAY BOX(250"W X 8"H)
47.98 SQFT



FACE: LIME GREEN
TRIM : BLACK
RETURN: BLACK




Lag-screw
(1/4" x 1")

Lag-Bolts
(3/8" x 3")

Letter Type-A
±1'-6"W x ±2'-3"H

Letter Type-B
±1'-0"W x ±1'-10"H

Mounting Detail

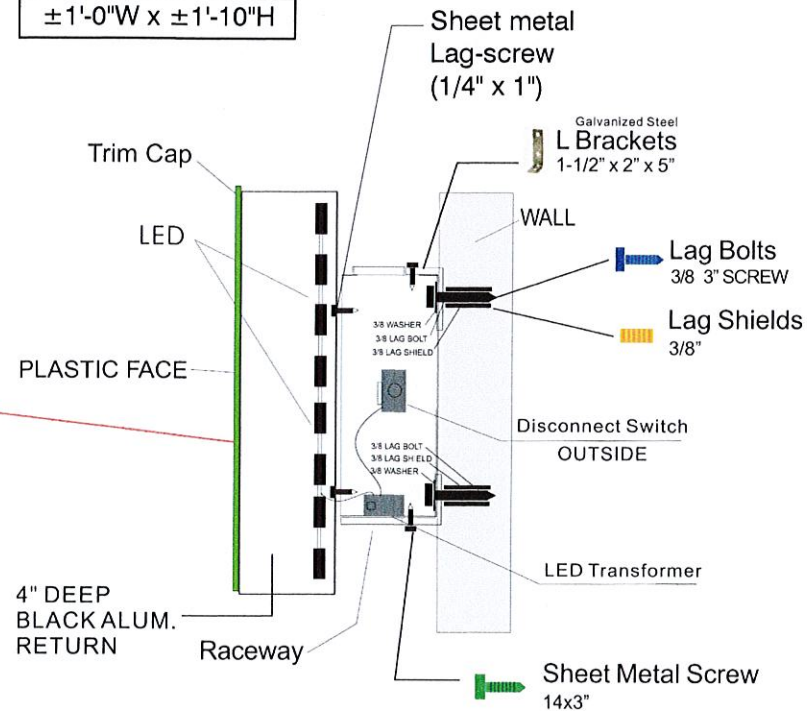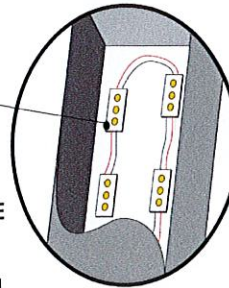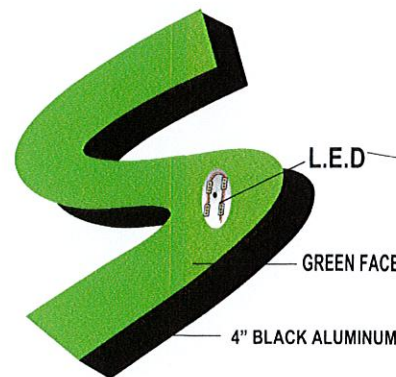

PROJECT:

BUBBAKOO'S BURRITOS

83 N Middletown Rd.
Pearl River, NY
10965

TEL :

E-MAIL:

PROJECT DESIGN:



45 Gardner ave.
Brooklyn NY
11237

E MAIL:
echannelsign@gmail.com

© ALL RIGHTS RESERVED.
This drawing, and all graphic and written material contained herein, constitutes the original. It may not be copied, distributed, or used in whole or in part, without expressed, written permission.

No. DATE REMARKS:



TYPE OF SIGN:
STORE FRONT ELEVATION
-CHANNEL LED SIGN

WET LOCATION

SEAL & SIGNATURE

DATE: 1/5/21

PROJECT NO:

DRAWING BY: SEO

PROPOSED FACADE ELEVATION

ARCHITECT: TAEIK KIM ARCHITECT
100 WILKINSON AVE. SUITE 200 PEARL RIVER, NY 10965
TEL: 845-335-1111 FAX: 845-335-1112
WWW.TAEIKKIMARCHITECT.COM

TAEIK KIM ARCHITECT

BUBBAKOO'S BURRITOS
83 N. MIDDLETOWN RD.
PEARL RIVER, NY 10965

REGISTERED ARCHITECT
STATE OF NEW YORK
NO. 008666000
EXPIRES 12/31/2024

PROJECT NO: 02 / 04 / 21
DATE: 02 / 04 / 21
DRAWN BY: TAEIK KIM
CHECKED BY: TAEIK KIM
SCALE: AS SHOWN
CAD FILE NAME:

DRAWING NAME:
SIGNAGE

DRAWING NO:
A-5