



1 FLOOR PLAN (WAREHOUSE)
A-1 SCALE 1/8" = 1'-0"

PROPOSED ADDITION FOR:
CHEFMAN
29 CORPORATE DRIVE
ORANGEBURG, NEW YORK
ROCKLAND COUNTY

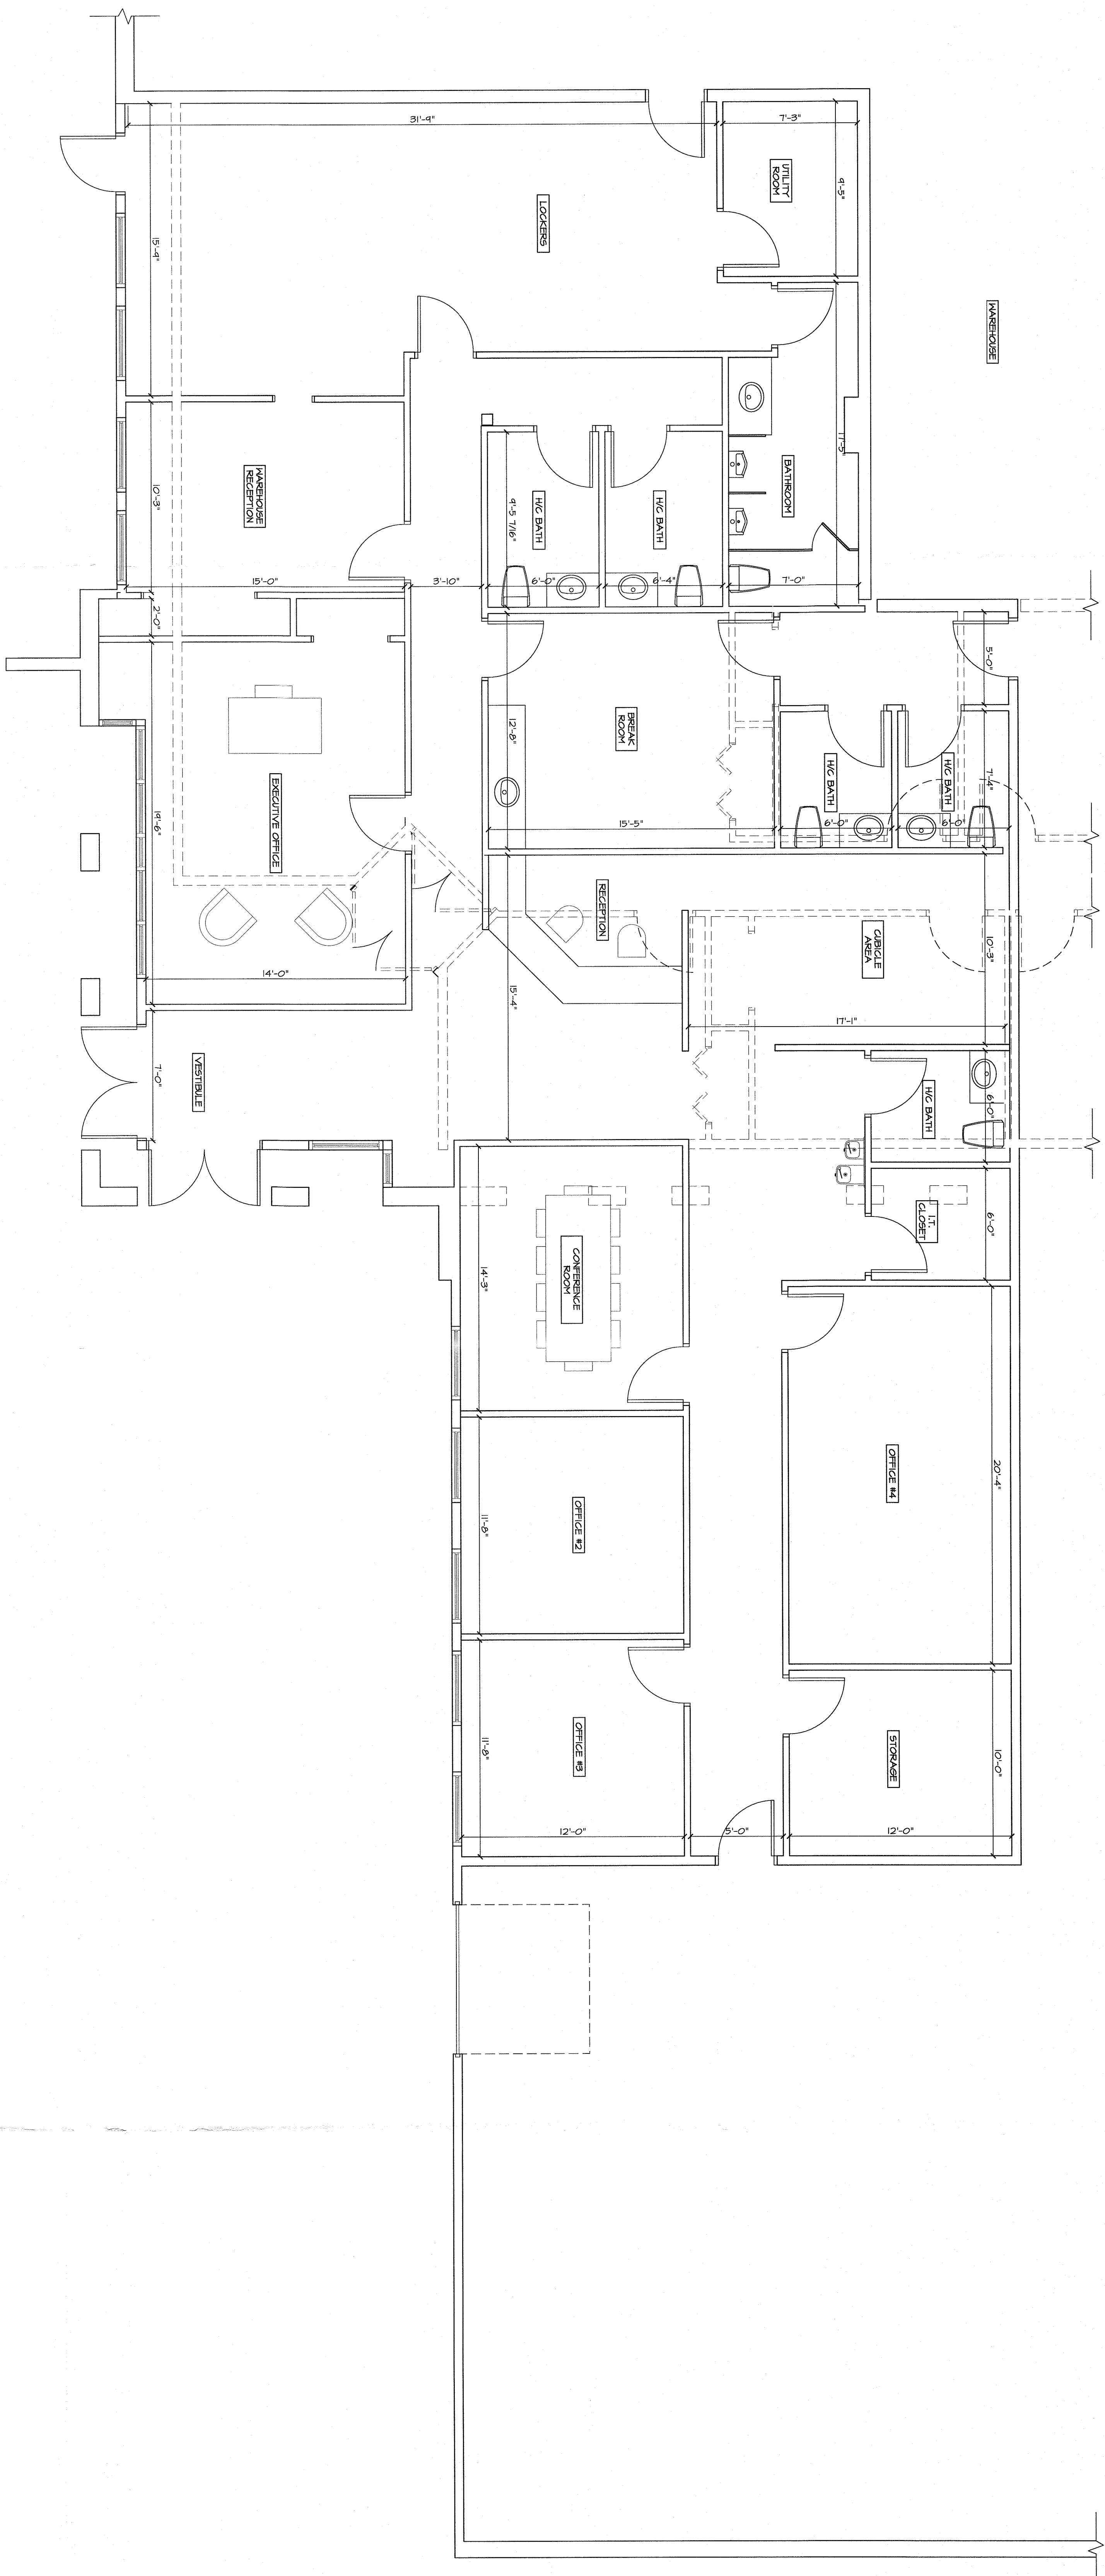


1 FLOOR PLAN (OFFICE AREA)
A-2 SCALE: 1/4" = 1'-0" OFFICE AREA: 4,086 S.F.


OFFICE AREA: 4,086 S.F.

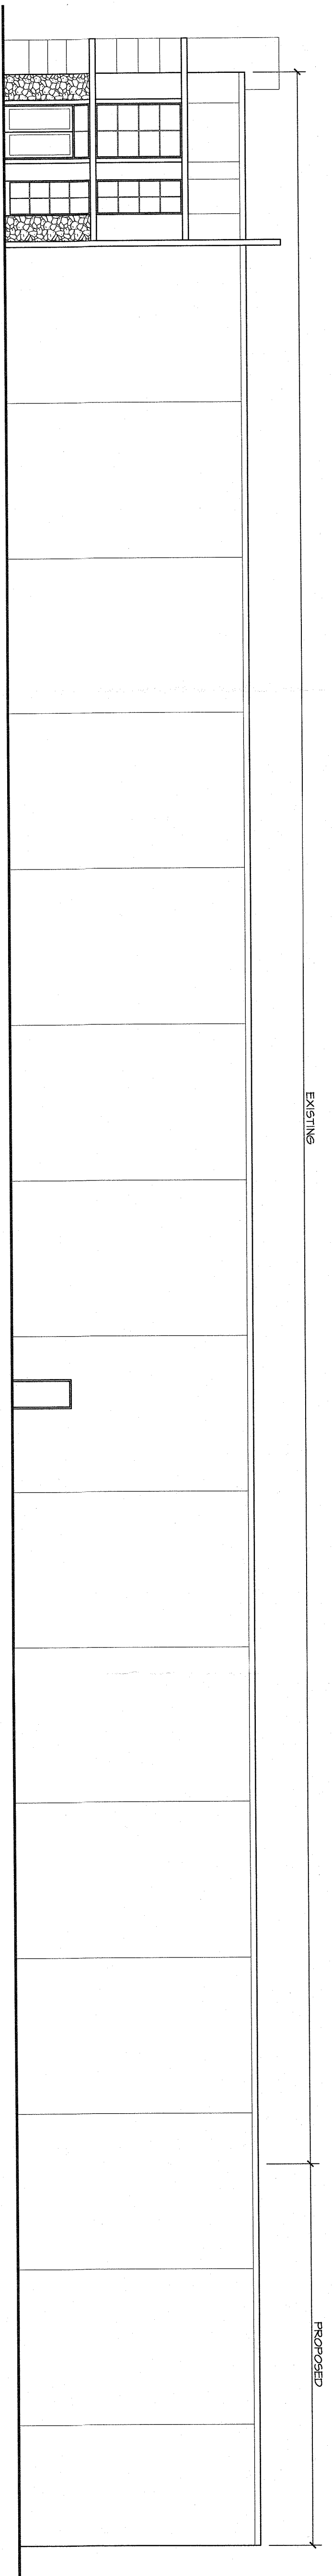


1 NORTH ELEVATION
A-3 SCALE 3/32" = 1'-0"

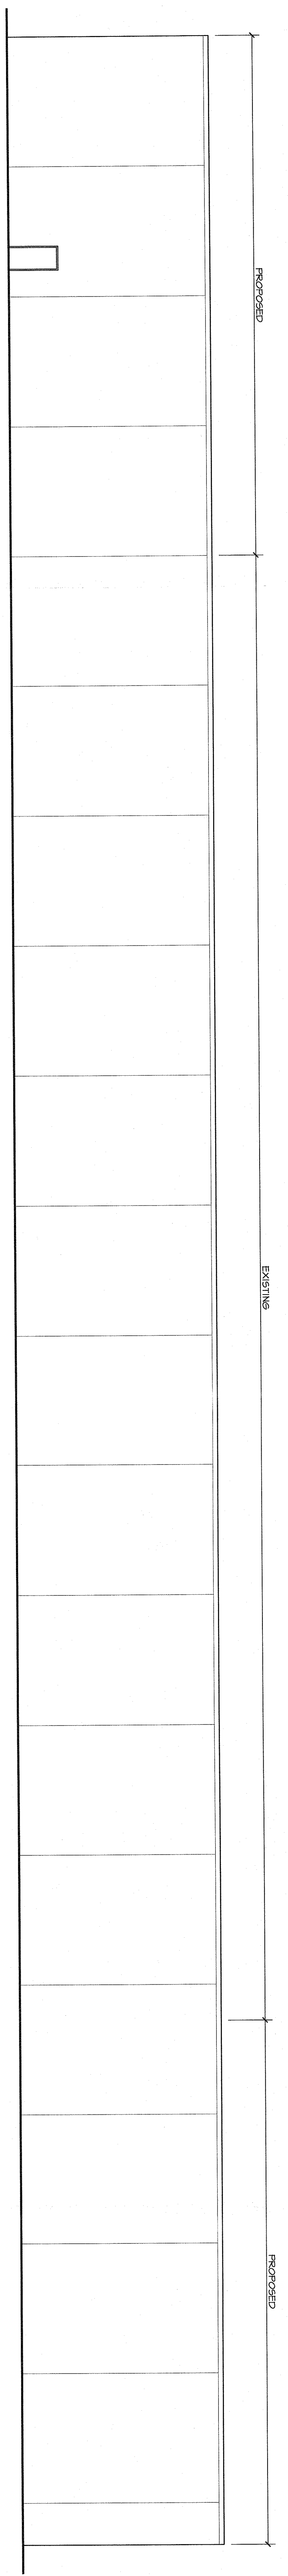

2 WEST ELEVATION
A-3 SCALE 3/32" = 1'-0"

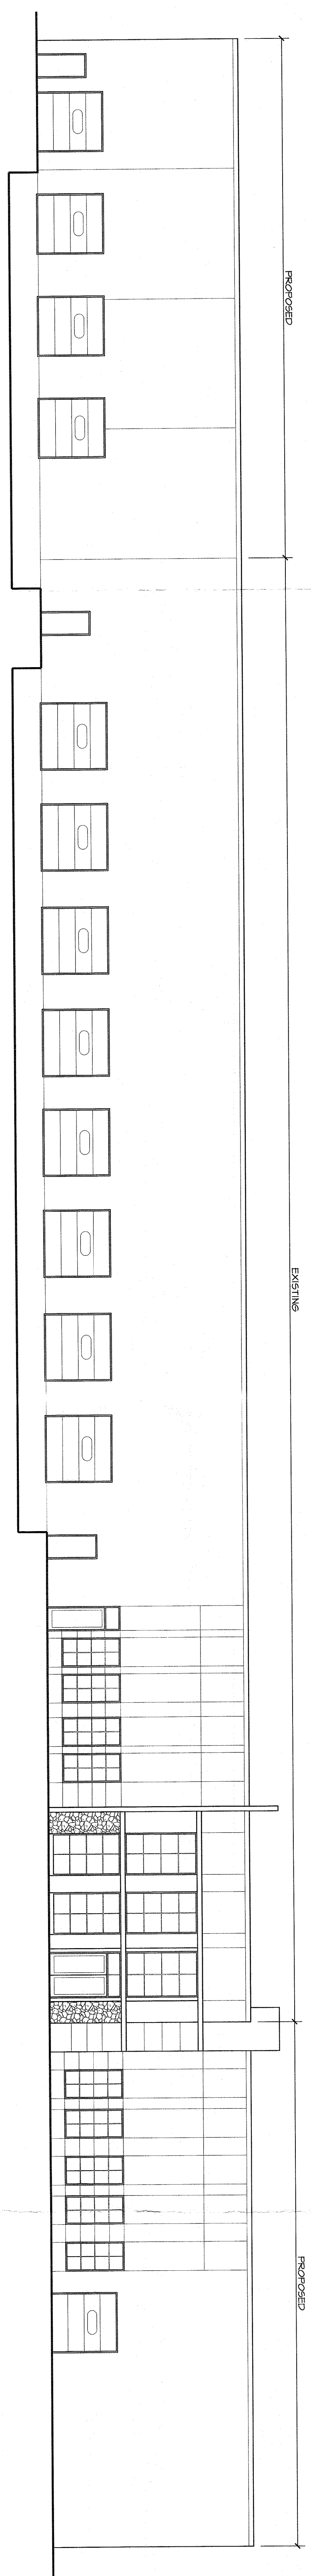

3 EAST ELEVATION
A-3 SCALE 3/32" = 1'-0"

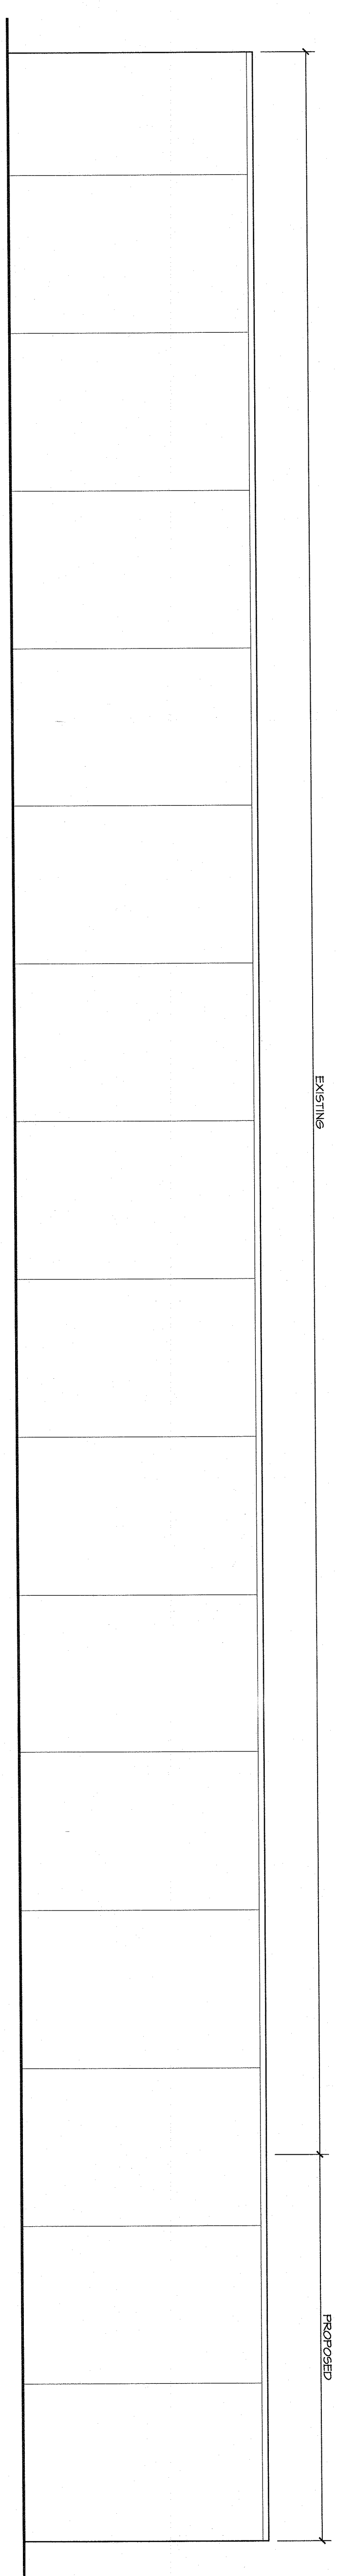

4 SOUTH ELEVATION
A-3 SCALE 3/32" = 1'-0"