

CONSTRUCTION LEGEND	
	NEW CONSTRUCTION
	EXISTING WALLS TO BE DEMOLISHED
	EXISTING MASONRY WALL
	EXISTING STUD WALL TO REMAIN
	SHEET NOTES CALL: SEE NOTES THIS SHEET
	HARDWIRED CARBON MONOXIDE DET.
	HARDWIRED SMOKE DETECTOR


N

SMK Green: Lot 2  
 0 0 0  
 TAPPAN, N.Y. 10983

NY LICENSE # 15938  
 KIER B. LEVESQUE, R.A.  
 ARCHITECT  
 49 THIRD AVENUE  
 NYACK, NEW YORK 10960  
 845-358-2359


FIRST FLOOR PLAN

1 FIRST FLOOR PLAN  
 A2 1/4" = 1 FOOT

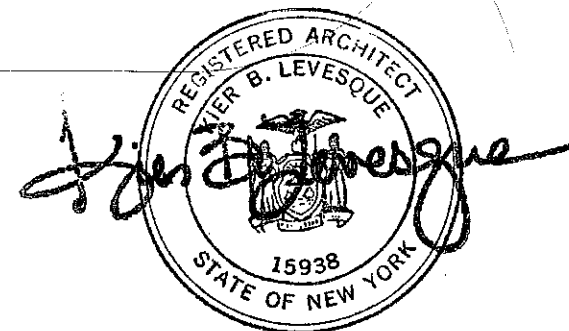

SCALE AS SHOWN  
 DATE APRIL 29, 2021  
 JOB NO. 202122  
 REVISIONS: SHEET NO.

A-2

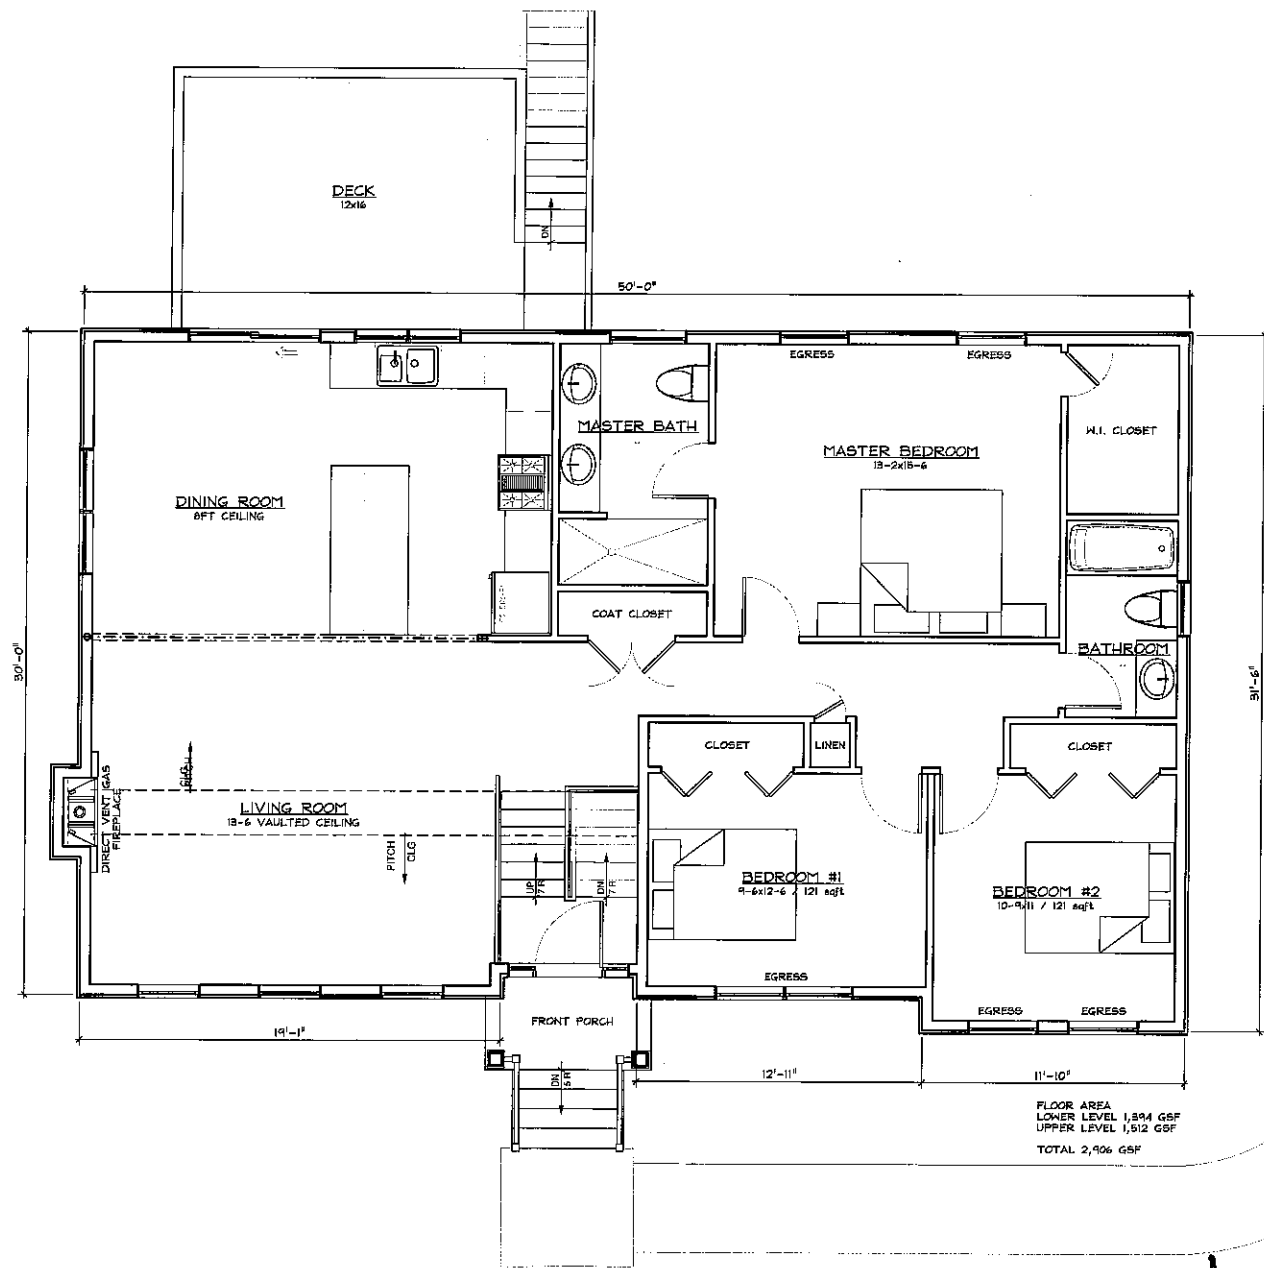

FLOOR AREA  
 LOWER LEVEL 1,894 GSF  
 UPPER LEVEL 1,512 GSF  
 TOTAL 2,906 GSF

CONSTRUCTION LEGEND	
	NEW CONSTRUCTION
	EXISTING WALLS TO BE DEMOLISHED
	EXISTING MASONRY WALL
	EXISTING STUD WALL TO REMAIN
	SHEET NOTES CALL: SEE NOTES THIS SHEET
	HARDWIRED CARBON MONOXIDE DET.
	HARDWIRED SMOKE DETECTOR



SMK Green: Lot 2  
 0 0 0  
 TAPPAN, N.Y. 10983

NY LICENSE # 15938  
 KIER B. LEVESQUE, R.A.  
 ARCHITECT  
 49 THIRD AVENUE  
 NYACK, NEW YORK 10960  
 845-358-2359

SECOND FLOOR PLAN

1 SECOND FLOOR PLAN  
 A3 1/4" = 1 FOOT




SCALE AS SHOWN  
 DATE APRIL 29, 2021  
 JOB NO. 202122  
 REVISIONS: SHEET NO.

A-3



(A) FRONT (NORTH) ELEVATION  
 A4 1/4" = 1 FOOT

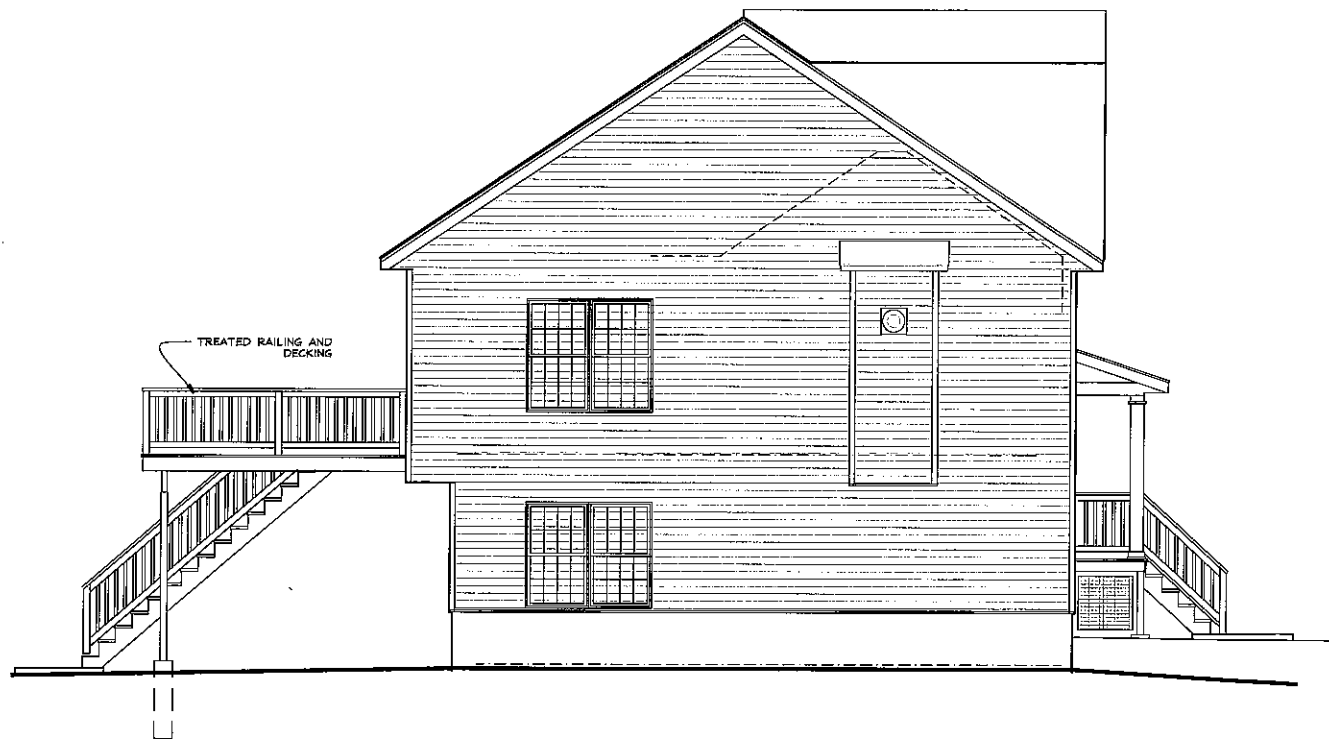

(B) EAST ELEVATION  
 A4 1/4" = 1 FOOT

SMK Green: Lot 2  
 0 0 0  
 TAPPAN, N.Y. 10983

NY LICENSE # 15938  
 KIER B. LEVESQUE, R.A.  
 ARCHITECT  
 49 THIRD AVENUE  
 NYACK, NEW YORK 10960  
 845-358-2359

ELEVATIONS




SCALE AS SHOWN  
 DATE APRIL 29, 2021  
 JOB NO. 202122  
 REVISIONS: SHEET NO.

A-4



Ⓒ REAR (SOUTH) ELEVATION  
 A4 1/4" = 1 FOOT

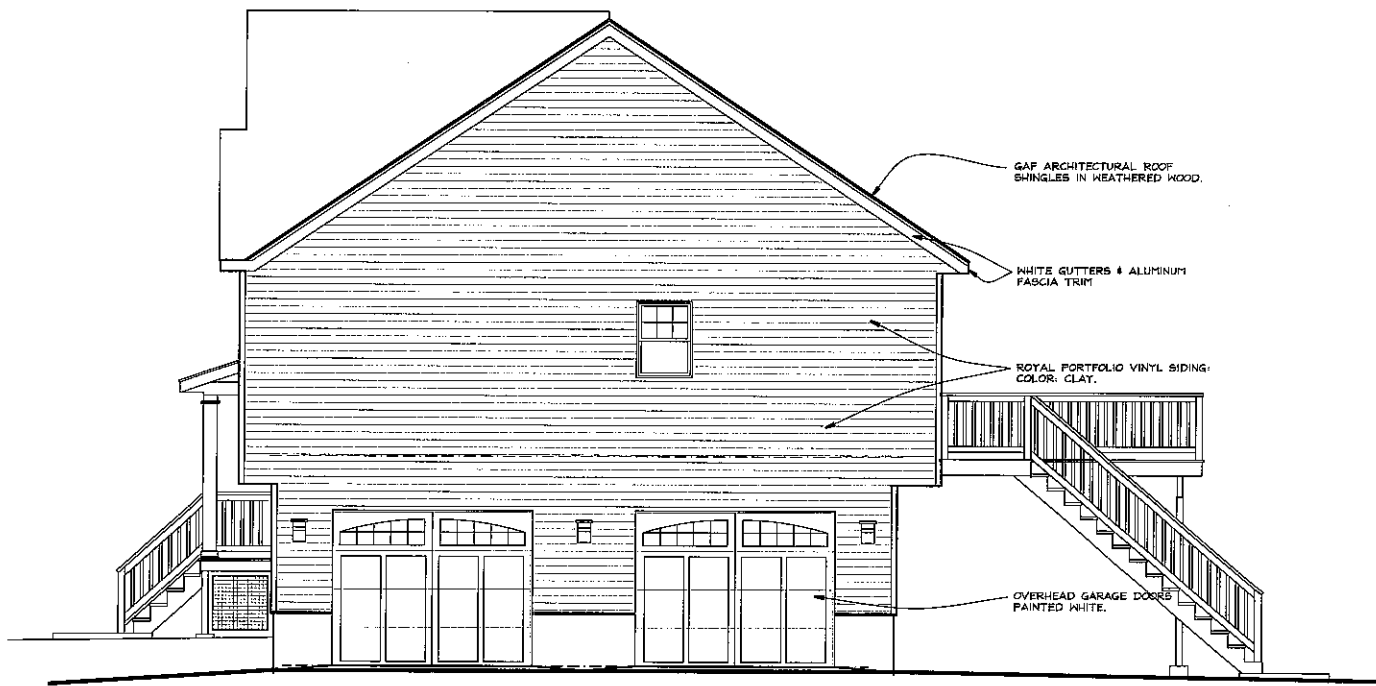


Ⓓ WEST ELEVATION  
 A5 1/4" = 1 FOOT

SMK Green: Lot 2  
 0 0 0  
 TAPPAN, N.Y. 10983

NY LICENSE # 15938  
 KIER B. LEVESQUE, R.A.  
 ARCHITECT  
 49 THIRD AVENUE  
 NYACK, NEW YORK 10960  
 845-358-2359

ELEVATIONS

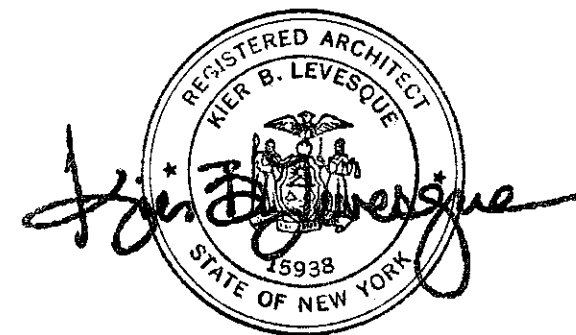

SCALE AS SHOWN  
 DATE APRIL 29, 2021  
 JOB NO. 202122  
 REVISIONS: SHEET NO.

A-5