

CONSTRUCTION LEGEND	
	NEW CONSTRUCTION
	EXISTING WALLS TO BE DEMOLISHED
	EXISTING MASONRY WALL
	EXISTING STUD WALL TO REMAIN
	SHEET NOTES CALL: SEE NOTES THIS SHEET
	HARDWIRED CARBON MONOXIDE DET.
	HARDWIRED SMOKE DETECTOR



SMK Green: Lot 3
 0 0 0
 TAPPAN, N.Y. 10983

NY LICENSE # 15938
 KIER B. LEVESQUE, R.A.
 ARCHITECT
 49 THIRD AVENUE
 NYACK, NEW YORK 10960
 845-358-2359


FIRST FLOOR PLAN



1 FIRST FLOOR PLAN
 A2 1/4" = 1 FOOT

SCALE AS SHOWN
 DATE APRIL 29, 2021
 JOB NO. 202122
 REVISIONS: SHEET NO.

A-2

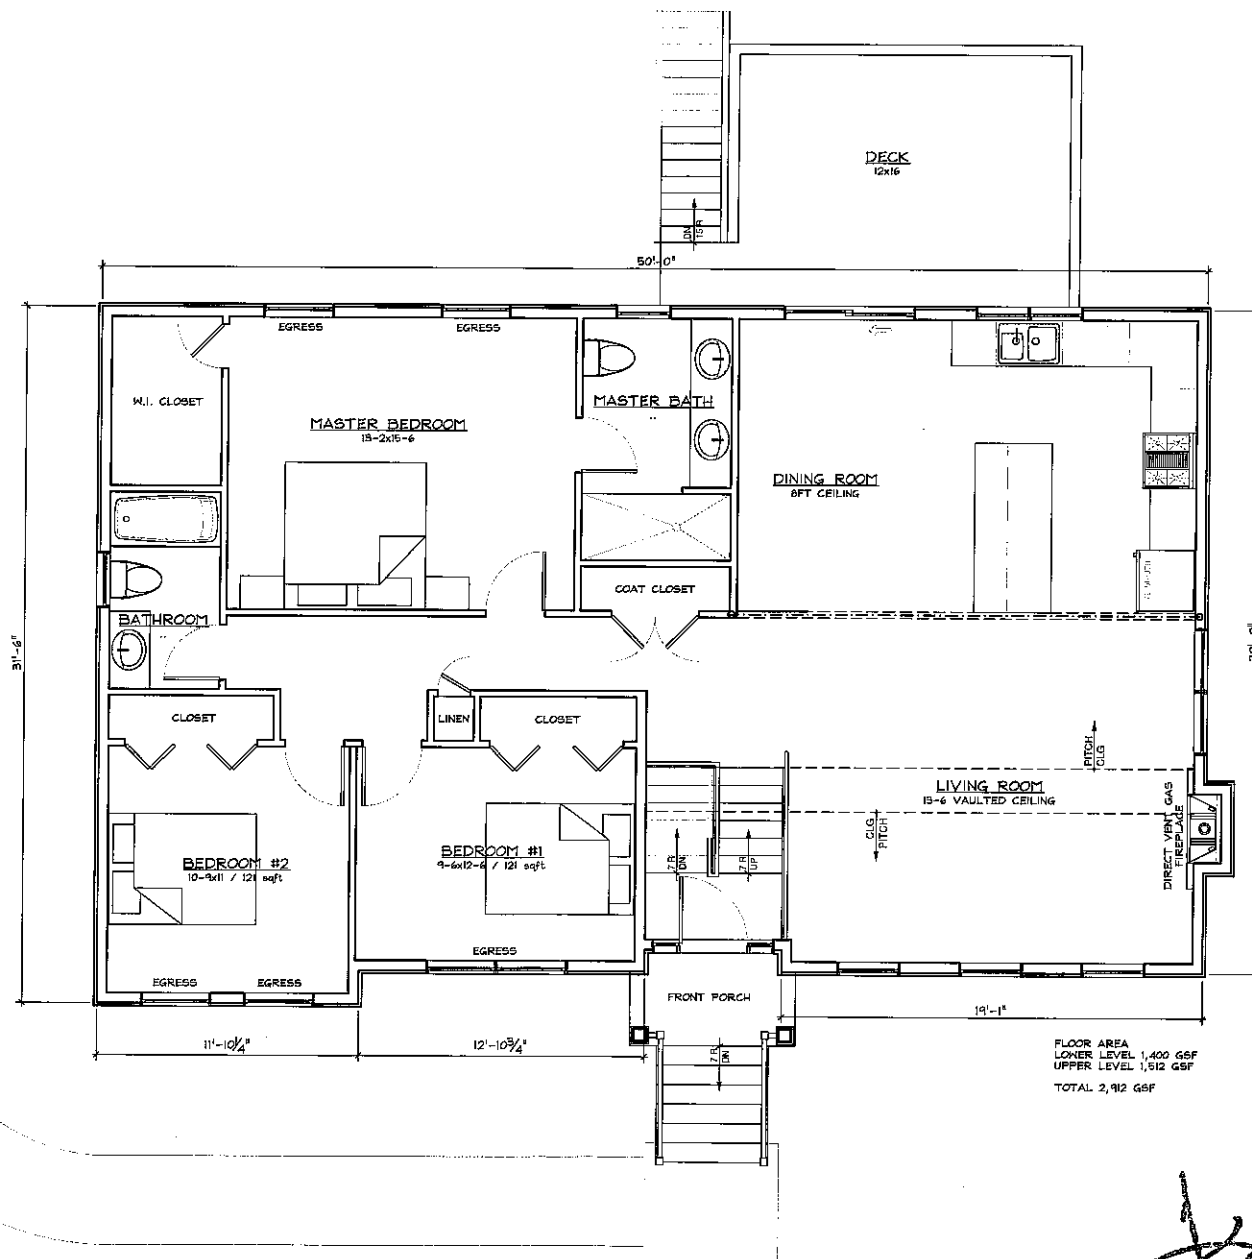

CONSTRUCTION LEGEND	
	NEW CONSTRUCTION
	EXISTING WALLS TO BE DEMOLISHED
	EXISTING MASONRY WALL
	EXISTING STUD WALL TO REMAIN
	SHEET NOTES CALL SEE NOTES THIS SHEET
	HARDWIRED CARBON MONOXIDE DET.
	HARDWIRED SMOKE DETECTOR




SMK Green: Lot 3
 0 0 0
 TAPPAN, N.Y. 10983

NY LICENSE # 15938
KIER B. LEVESQUE, R.A.
 ARCHITECT
 49 THIRD AVENUE
 NYACK, NEW YORK 10960
 845-358-2359

SECOND FLOOR PLAN

SCALE AS SHOWN
 DATE APRIL 29, 2021
 JOB NO. 202122
 REVISIONS: SHEET NO.

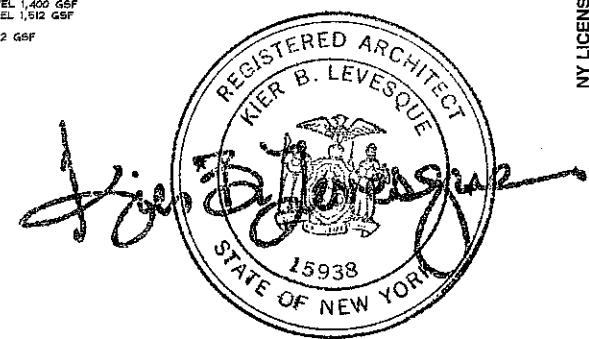


1 SECOND FLOOR PLAN
 A3 1/4" = 1 FOOT

A-3




(A) FRONT (EAST) ELEVATION
 A4 1/4" = 1 FOOT

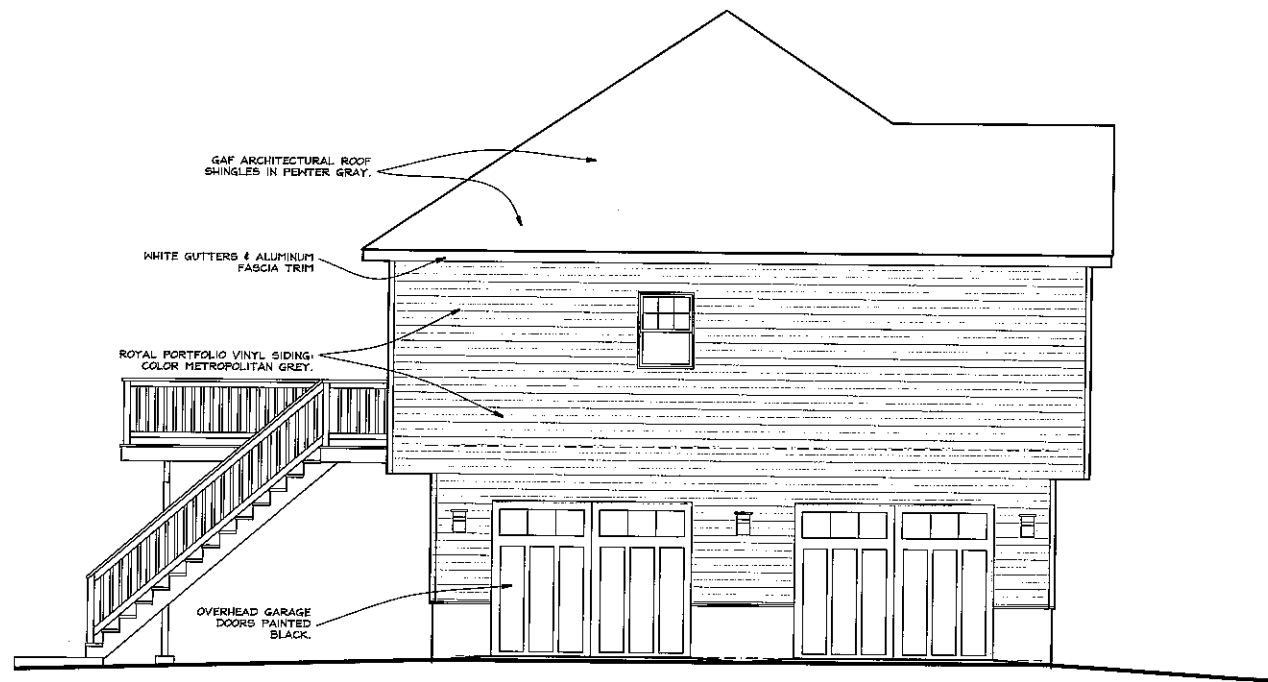

(B) SOUTH ELEVATION
 A4 1/4" = 1 FOOT

SMK Green: Lot 3
 0 0 0
 TAPPAN, N.Y. 10983

NY LICENSE # 15938
 KIER B. LEVESQUE, R.A.
 ARCHITECT
 49 THIRD AVENUE
 NYACK, NEW YORK 10960
 845-358-2359

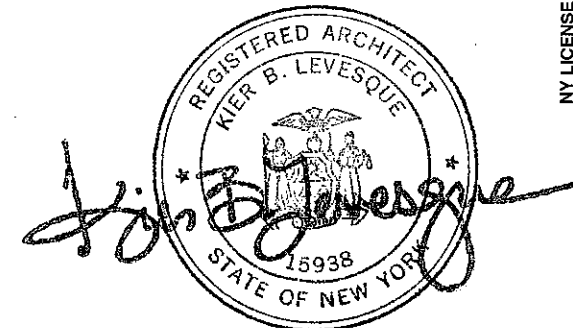


ELEVATIONS

SCALE AS SHOWN
 DATE APRIL 29, 2021
 JOB NO. 202122
 REVISIONS: SHEET NO.

A-4



Ⓒ REAR (WEST) ELEVATION
A4 1/4" = 1 FOOT

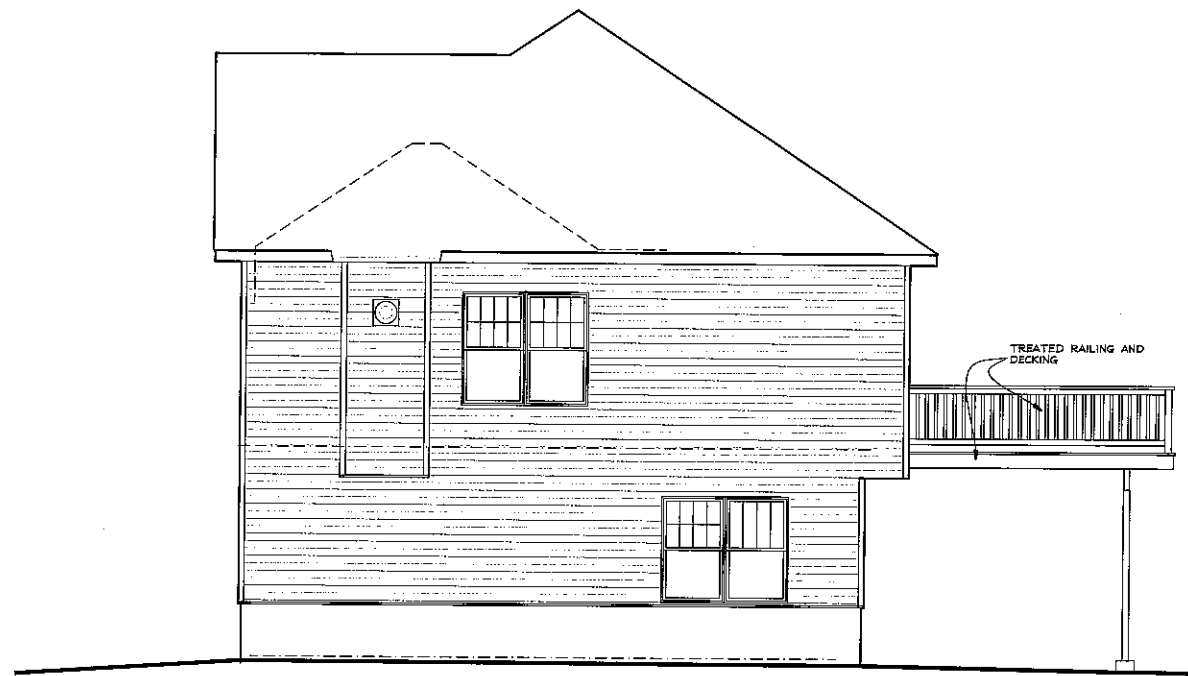


Ⓓ NORTH ELEVATION
A5 1/4" = 1 FOOT

SMK Green: Lot 3
0 0 0
TAPPAN, N.Y. 10983

NY LICENSE # 15938
KIER B. LEVESQUE, R.A.
ARCHITECT
49 THIRD AVENUE
NYACK, NEW YORK 10960
845-358-2359

ELEVATIONS

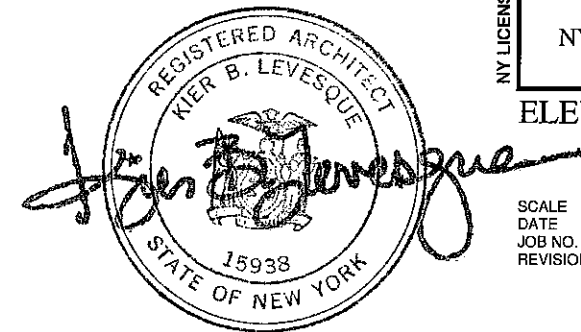

SCALE AS SHOWN
DATE APRIL 29, 2021
JOB NO. 202122
REVISIONS: SHEET NO.

A-5