

CONSTRUCTION LEGEND	
	NEW CONSTRUCTION
	EXISTING WALLS TO BE DEMOLISHED
	EXISTING MASONRY WALL
	EXISTING STUD WALL TO REMAIN
	SHEET NOTES CALL: SEE NOTES THIS SHEET
	HARDWIRED CARBON MONOXIDE DET.
	HARDWIRED SMOKE DETECTOR




SMK Green: Lot 5
 0 0 0
 TAPPAN, N.Y. 10983

NY LICENSE # 15938
KIER B. LEVESQUE, R.A.
 ARCHITECT
 49 THIRD AVENUE
 NYACK, NEW YORK 10960
 845-358-2359


FIRST FLOOR PLAN

1 FIRST FLOOR PLAN
 A2 1/4" = 1 FOOT

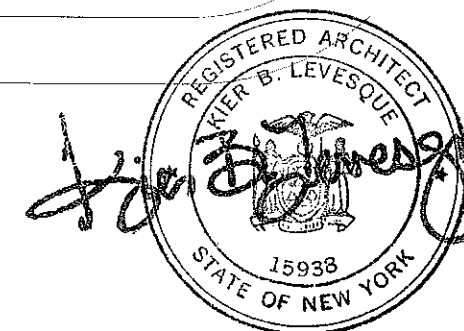

SCALE AS SHOWN
 DATE APRIL 29, 2021
 JOB NO. 202122
 REVISIONS: SHEET NO.

A-2

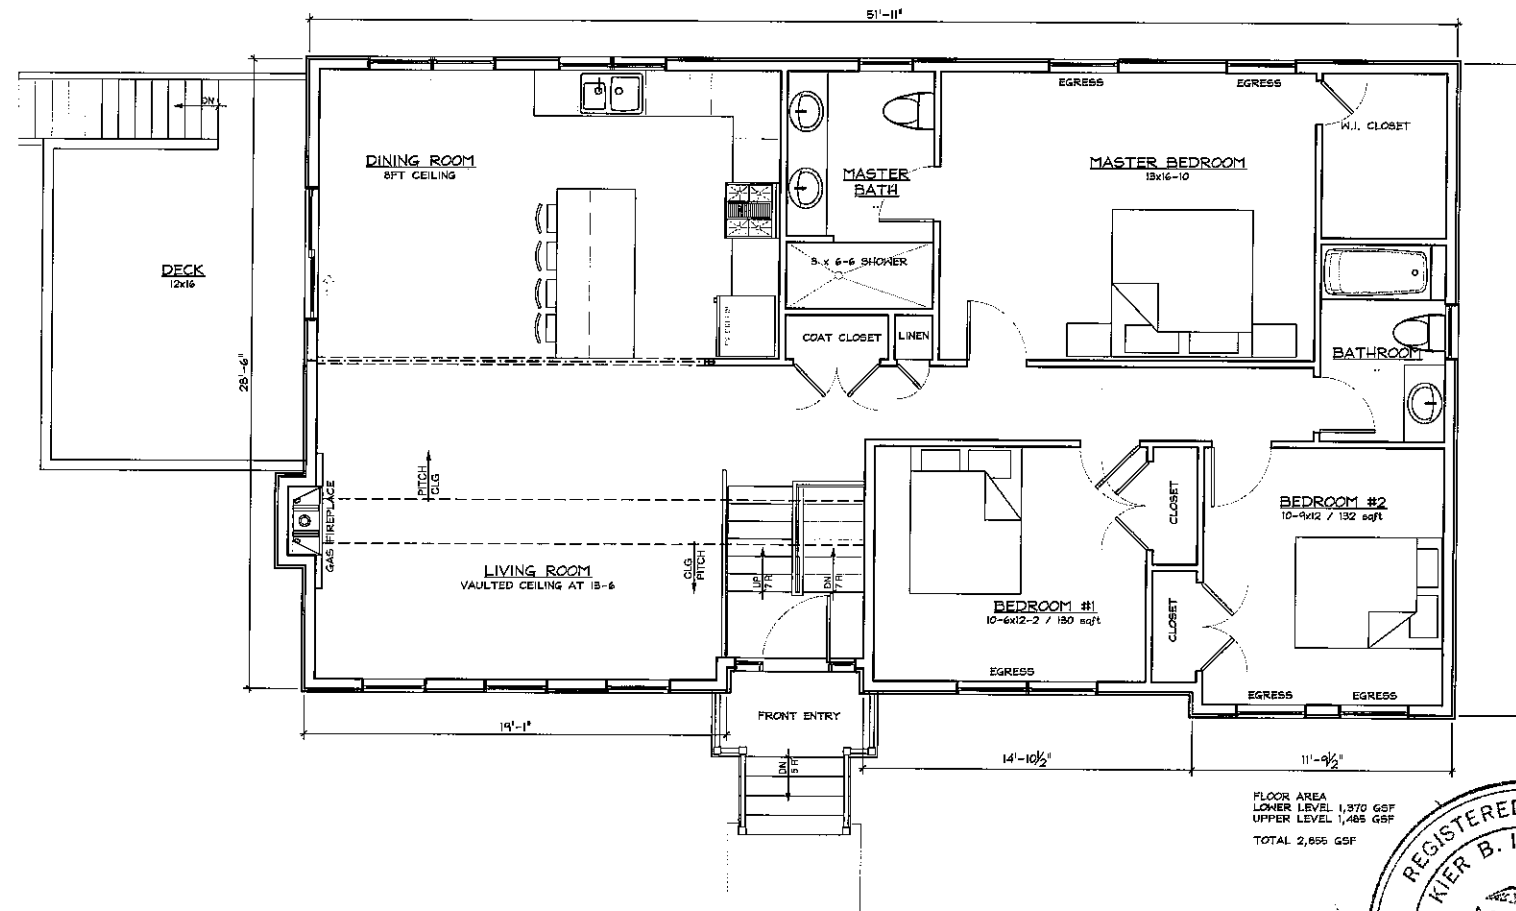


CONSTRUCTION LEGEND	
	NEW CONSTRUCTION
	EXISTING WALLS TO BE DEMOLISHED
	EXISTING MASONRY WALL
	EXISTING STUD WALL TO REMAIN
	SHEET NOTES CALL: SEE NOTES THIS SHEET
	HARDWIRED CARBON MONOXIDE DET.
	HARDWIRED SMOKE DETECTOR



SMK Green: Lot 5
 0 0 0
 TAPPAN, N.Y. 10983

NY LICENSE # 15938
KIER B. LEVESQUE, R.A.
 ARCHITECT
 49 THIRD AVENUE
 NYACK, NEW YORK 10960
 845-358-2359

SECOND FLOOR PLAN

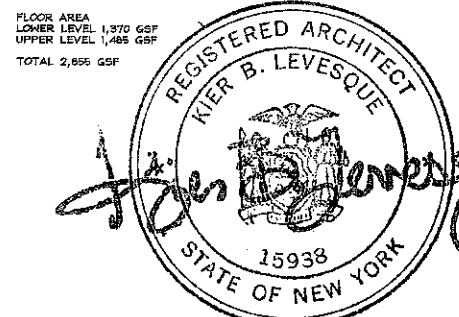


SCALE AS SHOWN
 DATE APRIL 29, 2021
 JOB NO. 202122
 REVISIONS: SHEET NO.

1 SECOND FLOOR PLAN
 A3 1/4" = 1 FOOT

A-3




Ⓐ FRONT (WEST) ELEVATION
 A4 1/4" = 1 FOOT

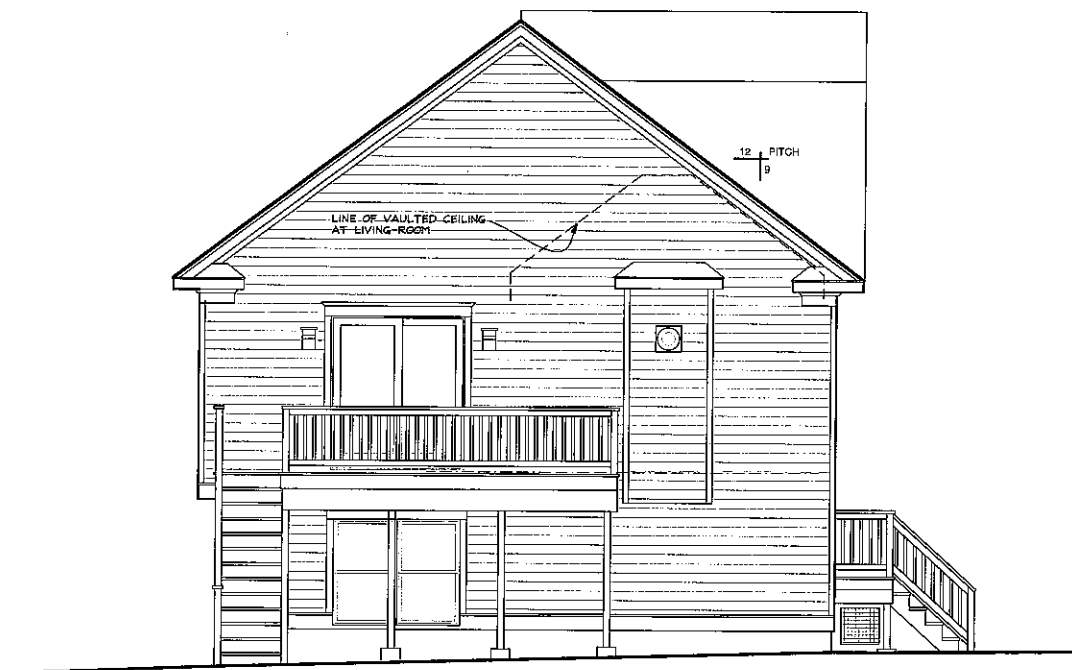

Ⓑ NORTH ELEVATION
 A4 1/4" = 1 FOOT

SMK Green: Lot 5
 0 0 0
 TAPPAN, N.Y. 10983


NY LICENSE # 15938
 KIER B. LEVESQUE, R.A.
 ARCHITECT
 49 THIRD AVENUE
 NYACK, NEW YORK 10960
 845-358-2359

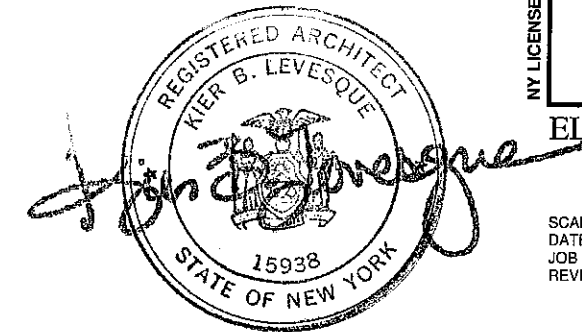


ELEVATIONS

SCALE AS SHOWN
 DATE APRIL 29, 2021
 JOB NO. 202122
 REVISIONS: SHEET NO.

A-4

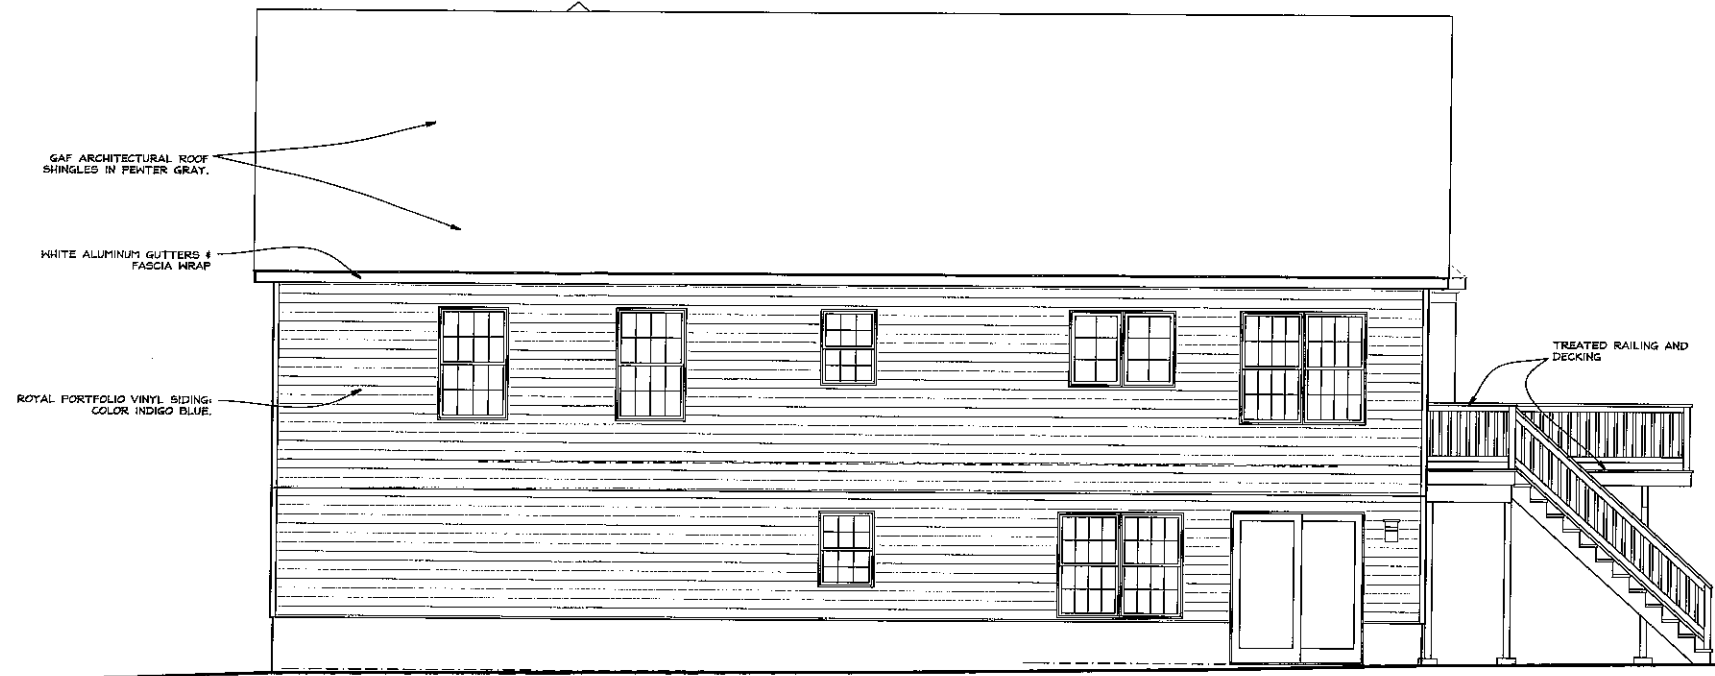

Ⓒ REAR (EAST) ELEVATION
 A5 1/4" = 1 FOOT

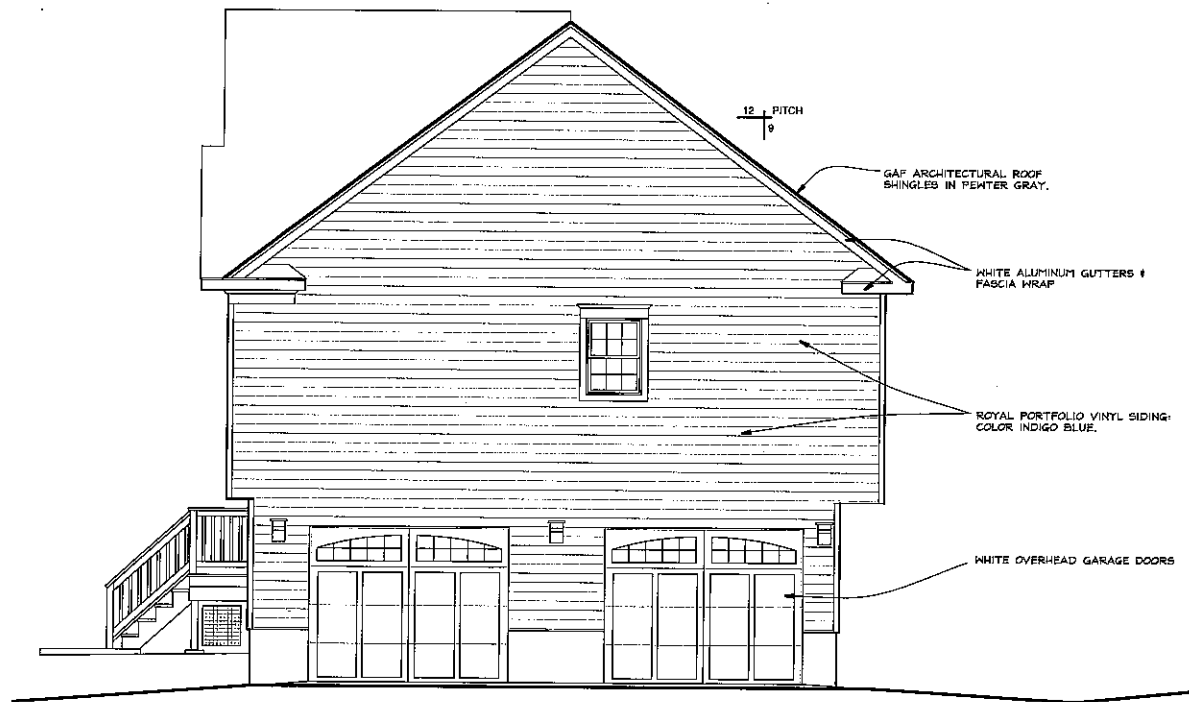


Ⓓ SOUTH ELEVATION
 A5 1/4" = 1 FOOT

SMK Green: Lot 5
 0 0 0
 TAPPAN, N.Y. 10983

NY LICENSE # 15938
 KIER B. LEVESQUE, R.A.
 ARCHITECT
 49 THIRD AVENUE
 NYACK, NEW YORK 10960
 845-358-2359

ELEVATIONS

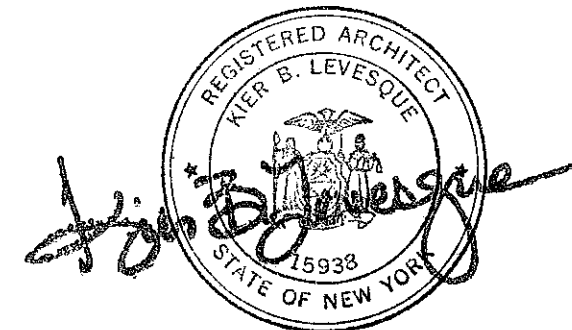

SCALE AS SHOWN
 DATE APRIL 29, 2021
 JOB NO. 202122
 REVISIONS: SHEET NO.

A-5