

The Curtis Architectural Group

36 BURRAGE ROAD, NEWTON MA 02459 • TEL: 617 558 0179 • FAX: 617 558 0187

OWNER
PRIME MOTOR GROUP
425 PROVIDENCE HIGHWAY
METHUEN, MA 02840
PHONE: (781) 888 1187
FAX: (781) 888 1187

CIVIL ENGINEER
ATZL, MASIER & ZISLER P.C.
ENGINEERS SURVEYORS PLANNERS
NEW YORK
NEW YORK, N.Y.
JOHN ATZL, P.E.

**STRUCTURAL
& FOOD CONSULTING**
56 LAUREL CORNER
HUDSON, MA 01749
PHONE: (978) 5528499
FAX: (978) 5528499
EMAIL: SARBUO@FAMDO.COM


**FIRE PROTECTION
CBC ENGINEERING**
536 GRANITE STREET
BRANFRET, MA
PHONE: (781) 843 3801
CELL: (781) 901 1775
EMAIL: STEVE@CBCENGINEERING.COM

**MECHANICAL
CBC ENGINEERING**
536 GRANITE STREET
BRANFRET, MA
PHONE: (781) 843 3801
CELL: (781) 901 1775
EMAIL: STEVE@CBCENGINEERING.COM

**ELECTRICAL
CBC ENGINEERING**
536 GRANITE STREET
BRANFRET, MA
PHONE: (781) 843 3801
CELL: (781) 901 1775
EMAIL: STEVE@CBCENGINEERING.COM

**FIRE ALARM
CBC ENGINEERING**
536 GRANITE STREET
BRANFRET, MA
PHONE: (781) 843 3801
CELL: (781) 901 1775
EMAIL: STEVE@CBCENGINEERING.COM

**PLUMBING
CBC ENGINEERING**
536 GRANITE STREET
BRANFRET, MA
PHONE: (781) 843 3801
CELL: (781) 901 1775
EMAIL: STEVE@CBCENGINEERING.COM

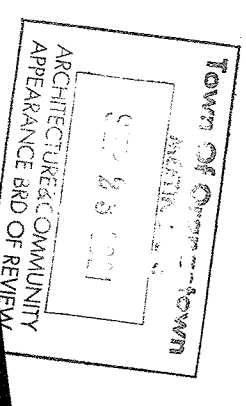

BILL KOLOB JR. SUBARU
252 ROUTE 303, ORANGEBURG, NY 10962

OWNER: BILL KOLB SUBARU
PROJECT: TOWN OF ORANGEBURG
DATE: 3/18/21
SCALE: 1/4" = 1'-0"

ARCHITECT: THE CURTIS ARCHITECTURAL GROUP
 36 BURRAGE ROAD, NEWTON, MA 02459
 TEL: 617.5580179, FAX: 617.5580187
 www.thecurtisgroup.com

ENGINEER: CIVIL ENGINEERS
 JOHN A. MOORE & ASSOCIATES P.C.
 100 WASHINGTON STREET, SUITE 200
 NEWTON, MA 02459
 TEL: 617.552.1111, FAX: 617.552.1112
 www.jamoa.com

STRUCTURAL: STRUCTURAL CONSULTANTS
 100 WASHINGTON STREET, SUITE 200
 NEWTON, MA 02459
 TEL: 617.552.1111, FAX: 617.552.1112
 www.structuralconsultants.com

FIRE PROTECTION: FIRE PROTECTION ENGINEERS
 100 WASHINGTON STREET, SUITE 200
 NEWTON, MA 02459
 TEL: 617.552.1111, FAX: 617.552.1112
 www.fireprotectionengineers.com

Mechanical: MECHANICAL ENGINEERS
 100 WASHINGTON STREET, SUITE 200
 NEWTON, MA 02459
 TEL: 617.552.1111, FAX: 617.552.1112
 www.mechanicalengineers.com

Electrical: ELECTRICAL ENGINEERS
 100 WASHINGTON STREET, SUITE 200
 NEWTON, MA 02459
 TEL: 617.552.1111, FAX: 617.552.1112
 www.electricalengineers.com


PLUMBING: PLUMBING ENGINEERS
 100 WASHINGTON STREET, SUITE 200
 NEWTON, MA 02459
 TEL: 617.552.1111, FAX: 617.552.1112
 www.plumbingengineers.com

BILL KOLB SUBARU
TOWN OF ORANGEBURG
ROCKLAND COUNTY, NEW YORK

START DATE: 3/18/21
 DRAWN: JLT
 SCALE: 1/4" = 1'-0"



The owner & Bill Kolb Subaru, Inc. is in agreement with the architect that the architect shall not be responsible for any errors or omissions in the drawings or specifications which may be caused by the owner's failure to provide accurate information or by the owner's failure to pay for the services of the architect.

NO	DATE	REVISIONS
01	3/18/21	TOWN REVIEW



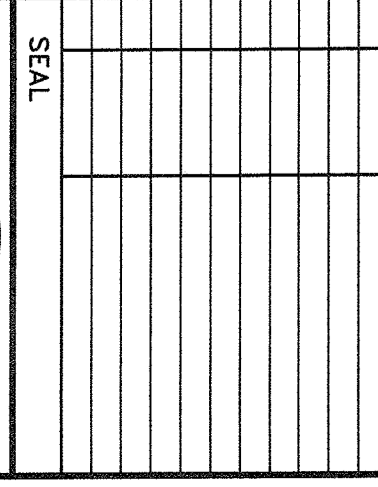


A-2A
EXTERIOR ELEVATIONS

22002

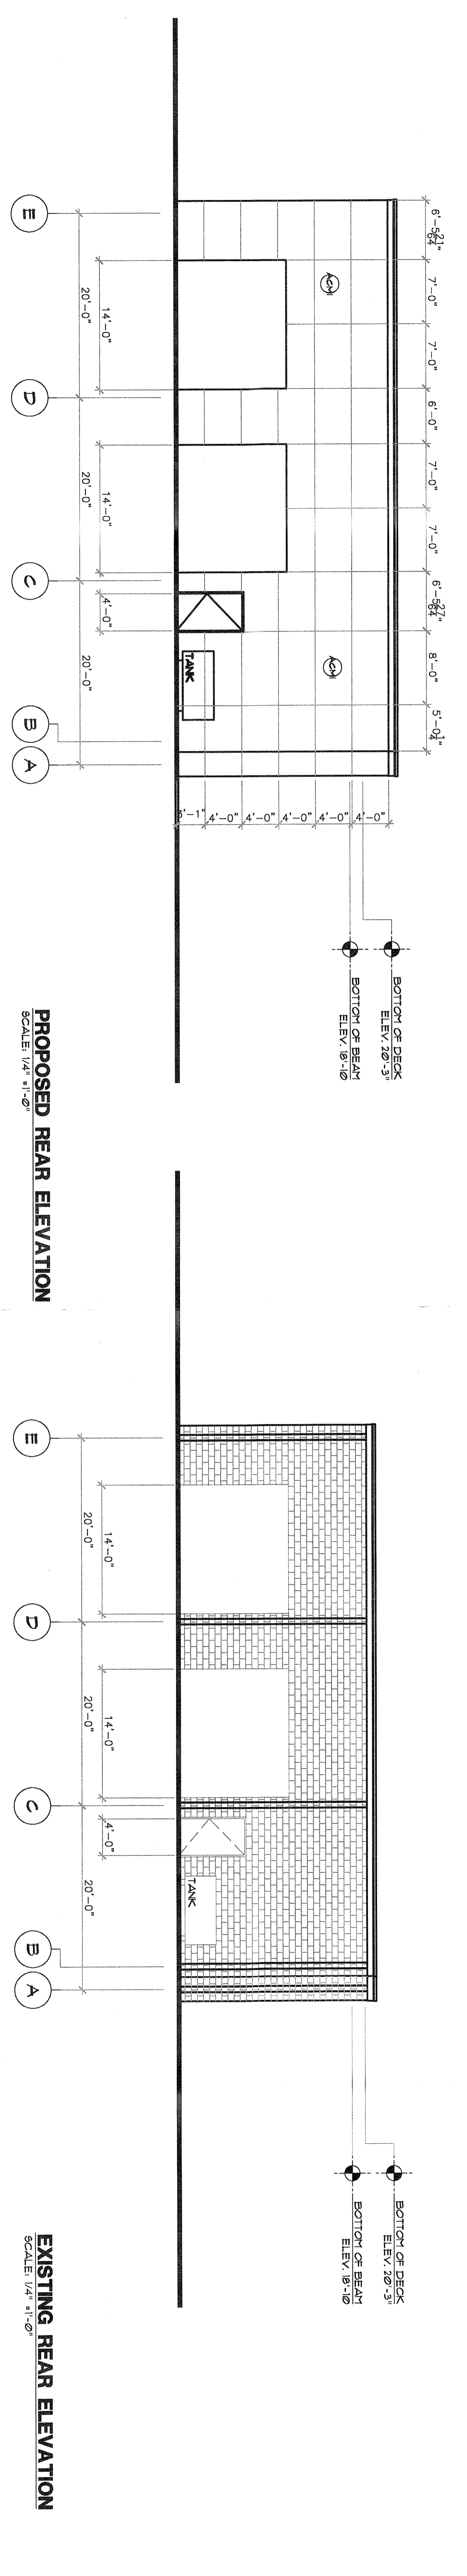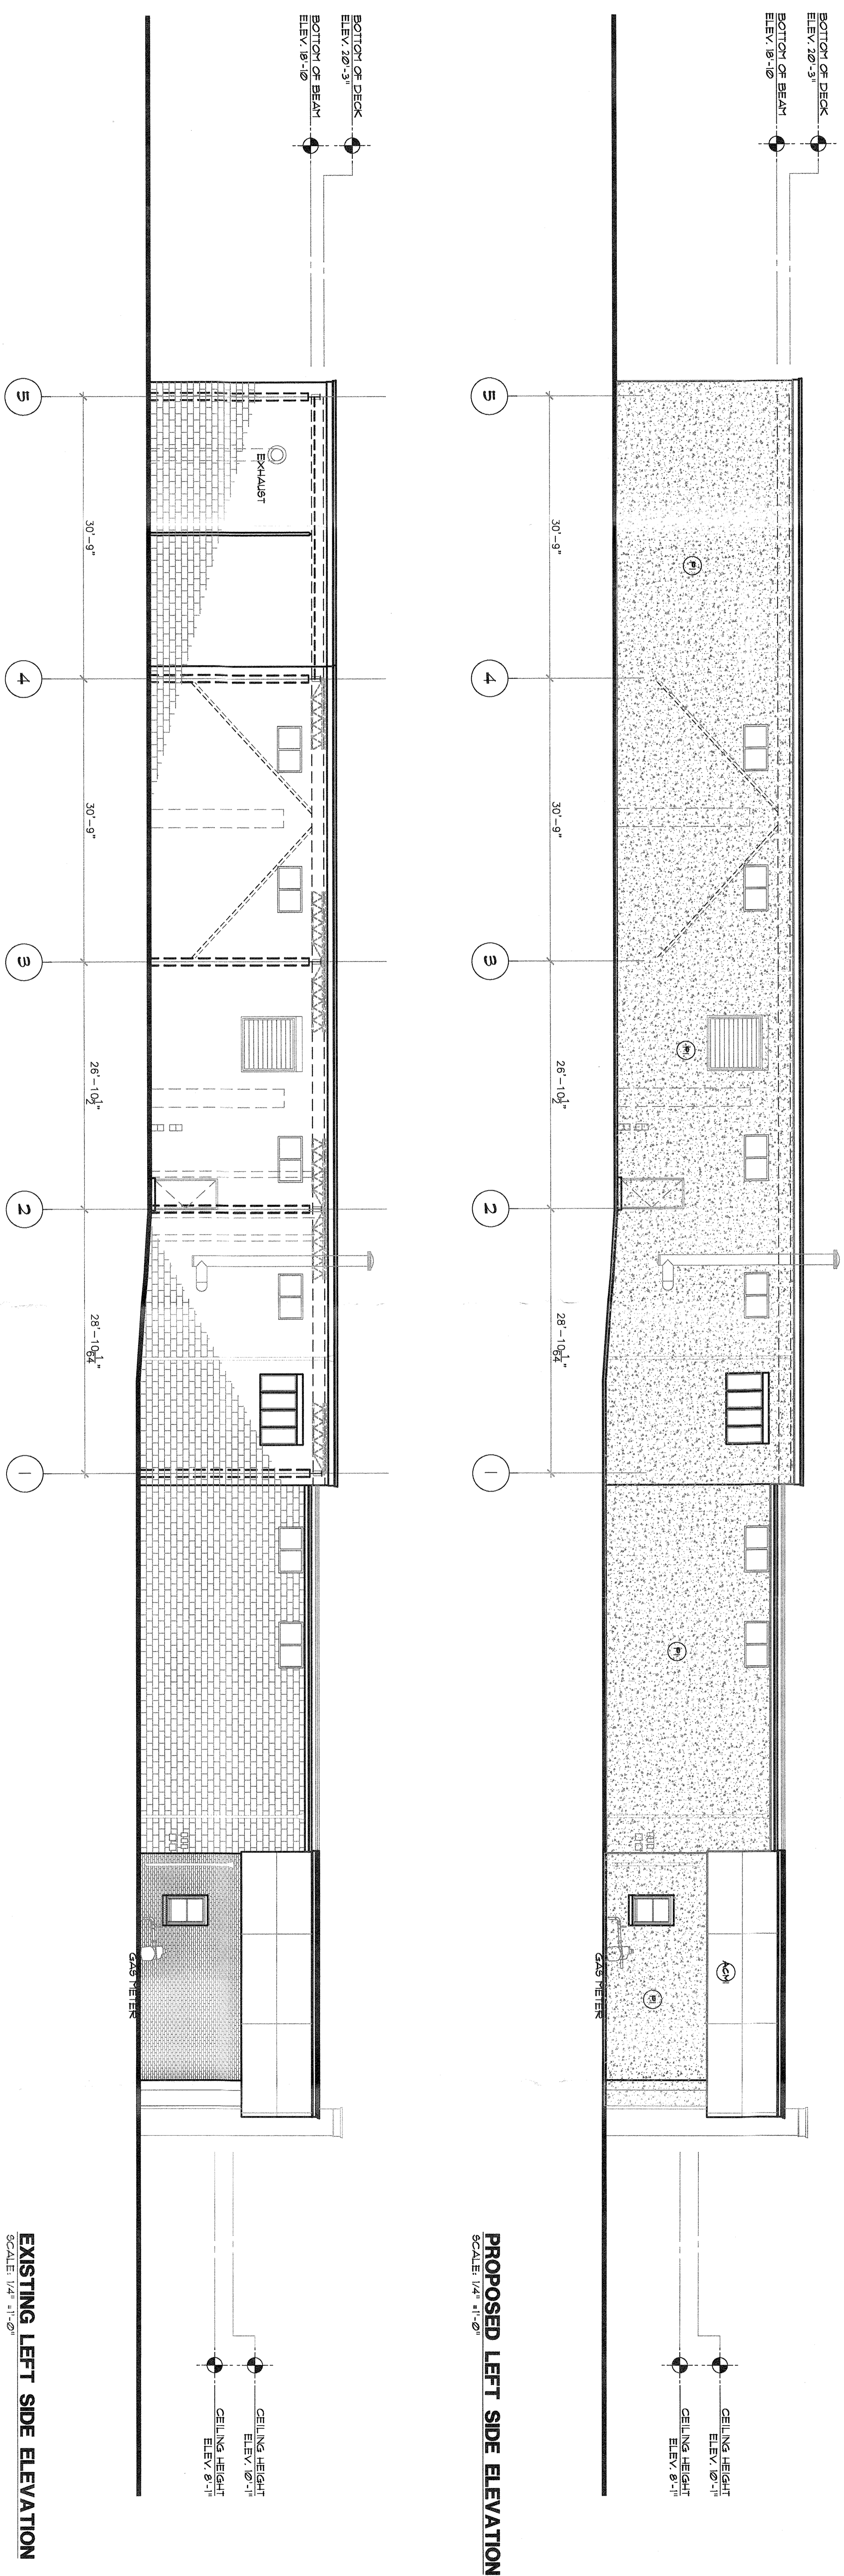

ITEM NO	DESCRIPTION	FINISH	PRODUCT INFORMATION
1	EXTERIOR WALLS	Brick	See Specification Section 050500
2	EXTERIOR ROOF	Asph/Flt Shingles	See Specification Section 050500
3	EXTERIOR FLOORING	Concrete	See Specification Section 050500
4	EXTERIOR PAINT	Acrylic Latex	See Specification Section 050500
5	EXTERIOR METAL	Aluminum	See Specification Section 050500
6	EXTERIOR GLASS	Insulated Glass Units	See Specification Section 050500
7	EXTERIOR DOORS	Wood	See Specification Section 050500
8	EXTERIOR WINDOWS	Wood	See Specification Section 050500
9	EXTERIOR LIGHTING	LED	See Specification Section 050500
10	EXTERIOR VENTILATION	Exhaust Fan	See Specification Section 050500
11	EXTERIOR GAS METER	Gas Meter	See Specification Section 050500
12	EXTERIOR GAS VENT	Gas Vent	See Specification Section 050500

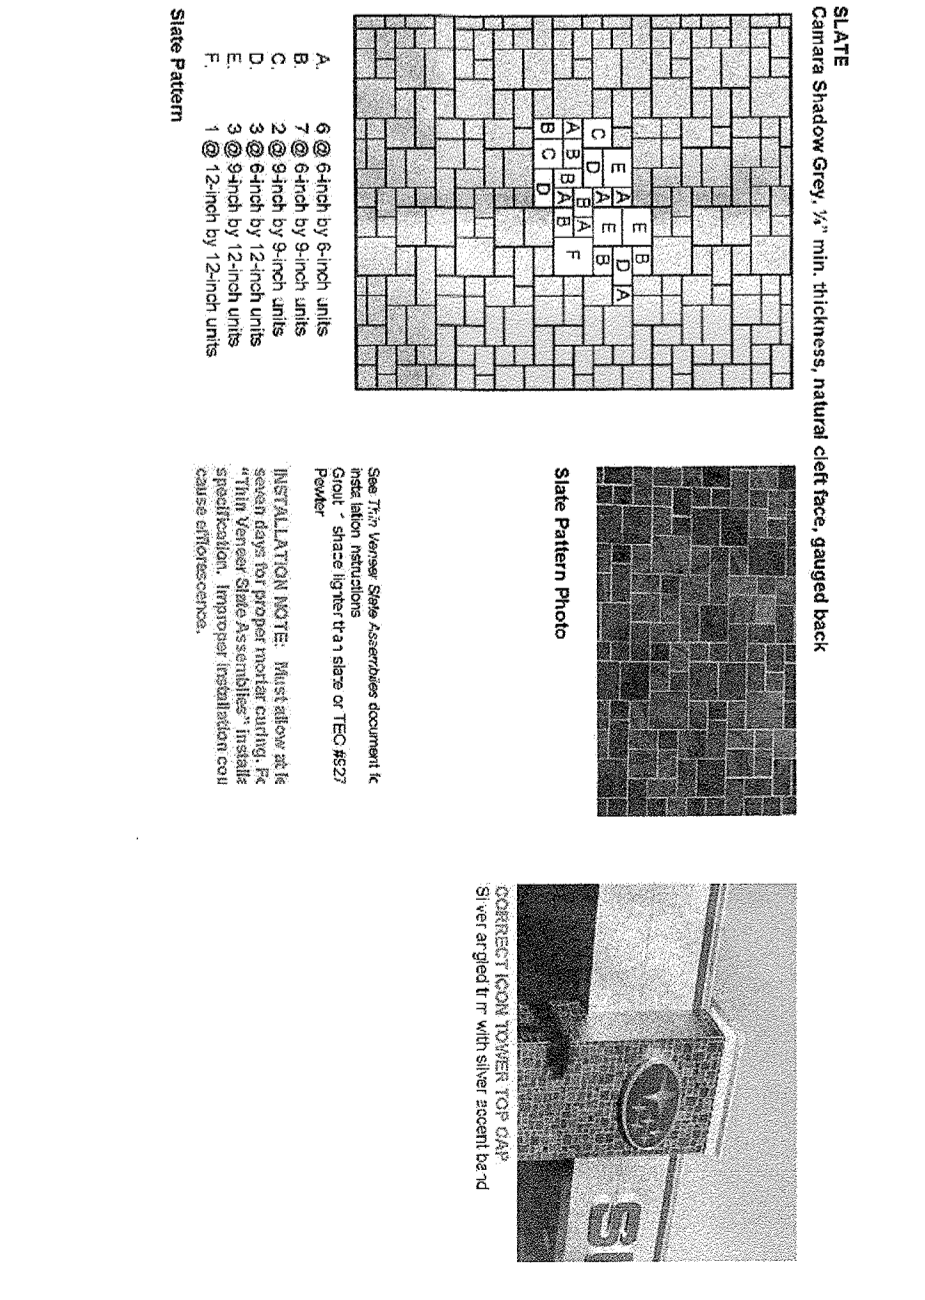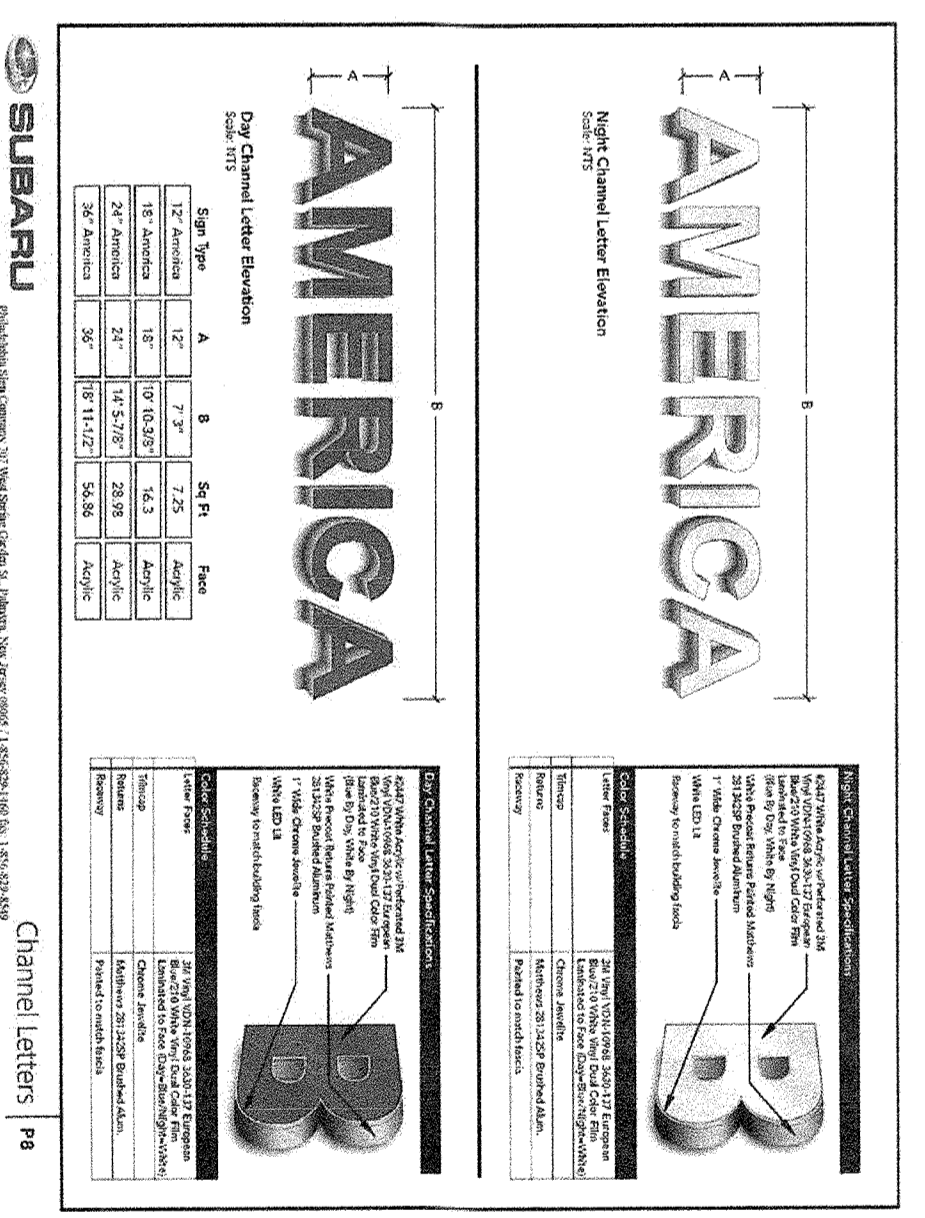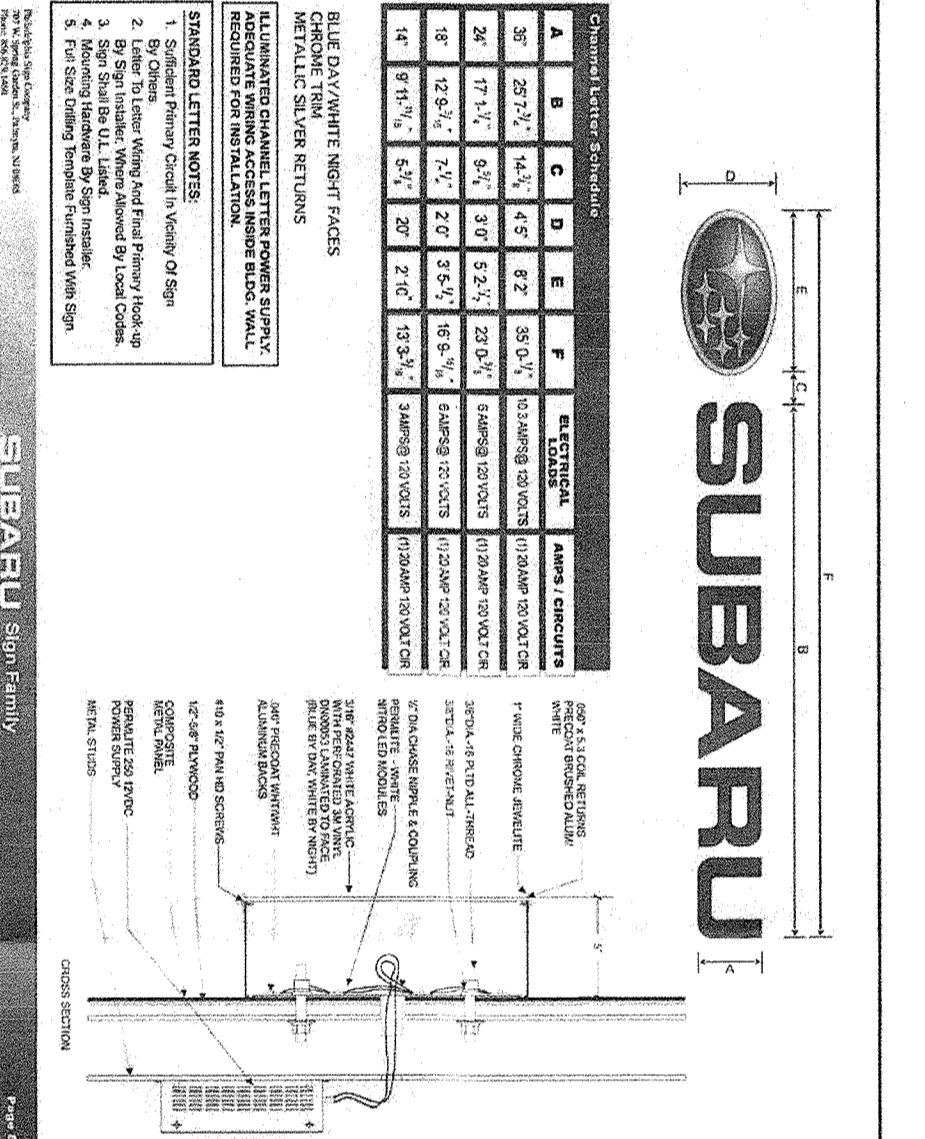

(TYPE A) SUBARU SIGN

(TYPE B) DEALER NAME SIGN