

Ⓐ BASEMENT PLAN
 1/4" = 1'-0"



March 3, 2023
 ACB 02

COMITO HOMES LLC


656 OAK TREE ROAD
 PALISADES, NY 10964

NY LICENSE # 028085
G.PALLADINO LLC
ARCHITECTURE
 28 EAST STREET
 WEST NYACK, NEW YORK
 10994
 201-240-5987

FLOOR PLAN: HOUSE


SCALE AS SHOWN
 DATE JANUARY 11, 2022
 JOB NO. 1018
 REVISIONS: SHEET NO.
 CONST. ISSUE
 XXX

A-1

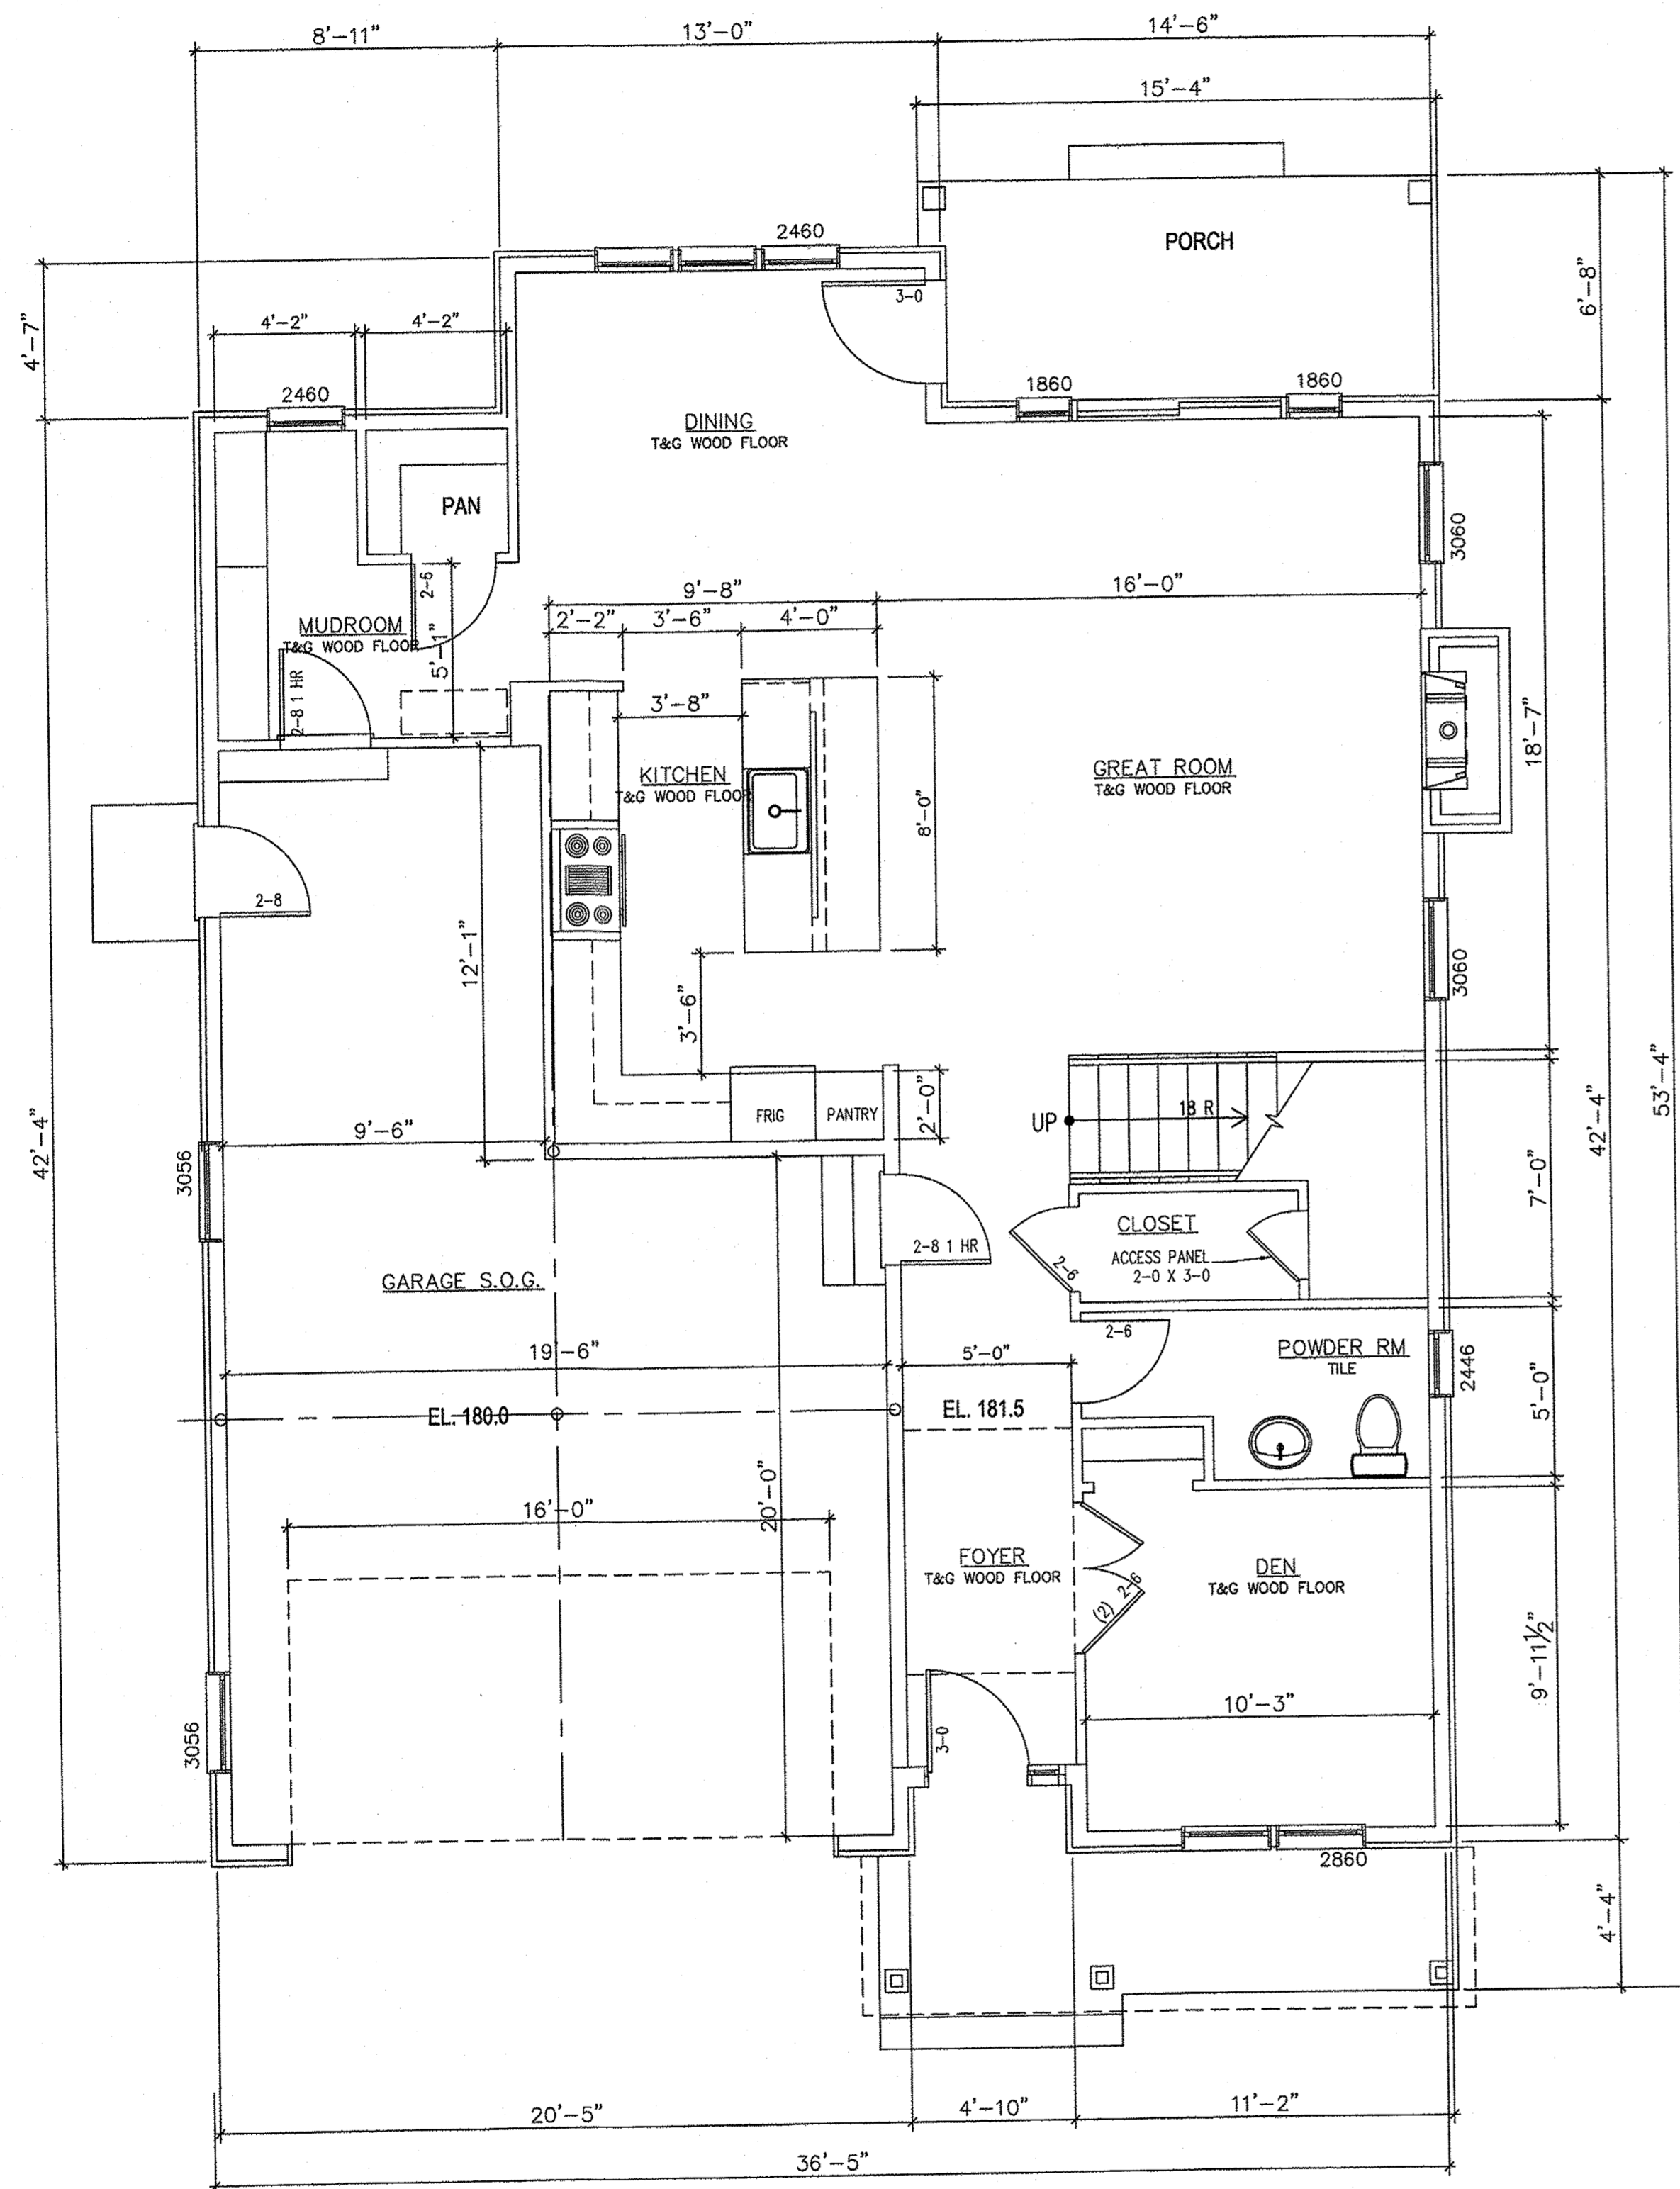

A FIRST FLOOR PLAN

1/4" = 1'-0"

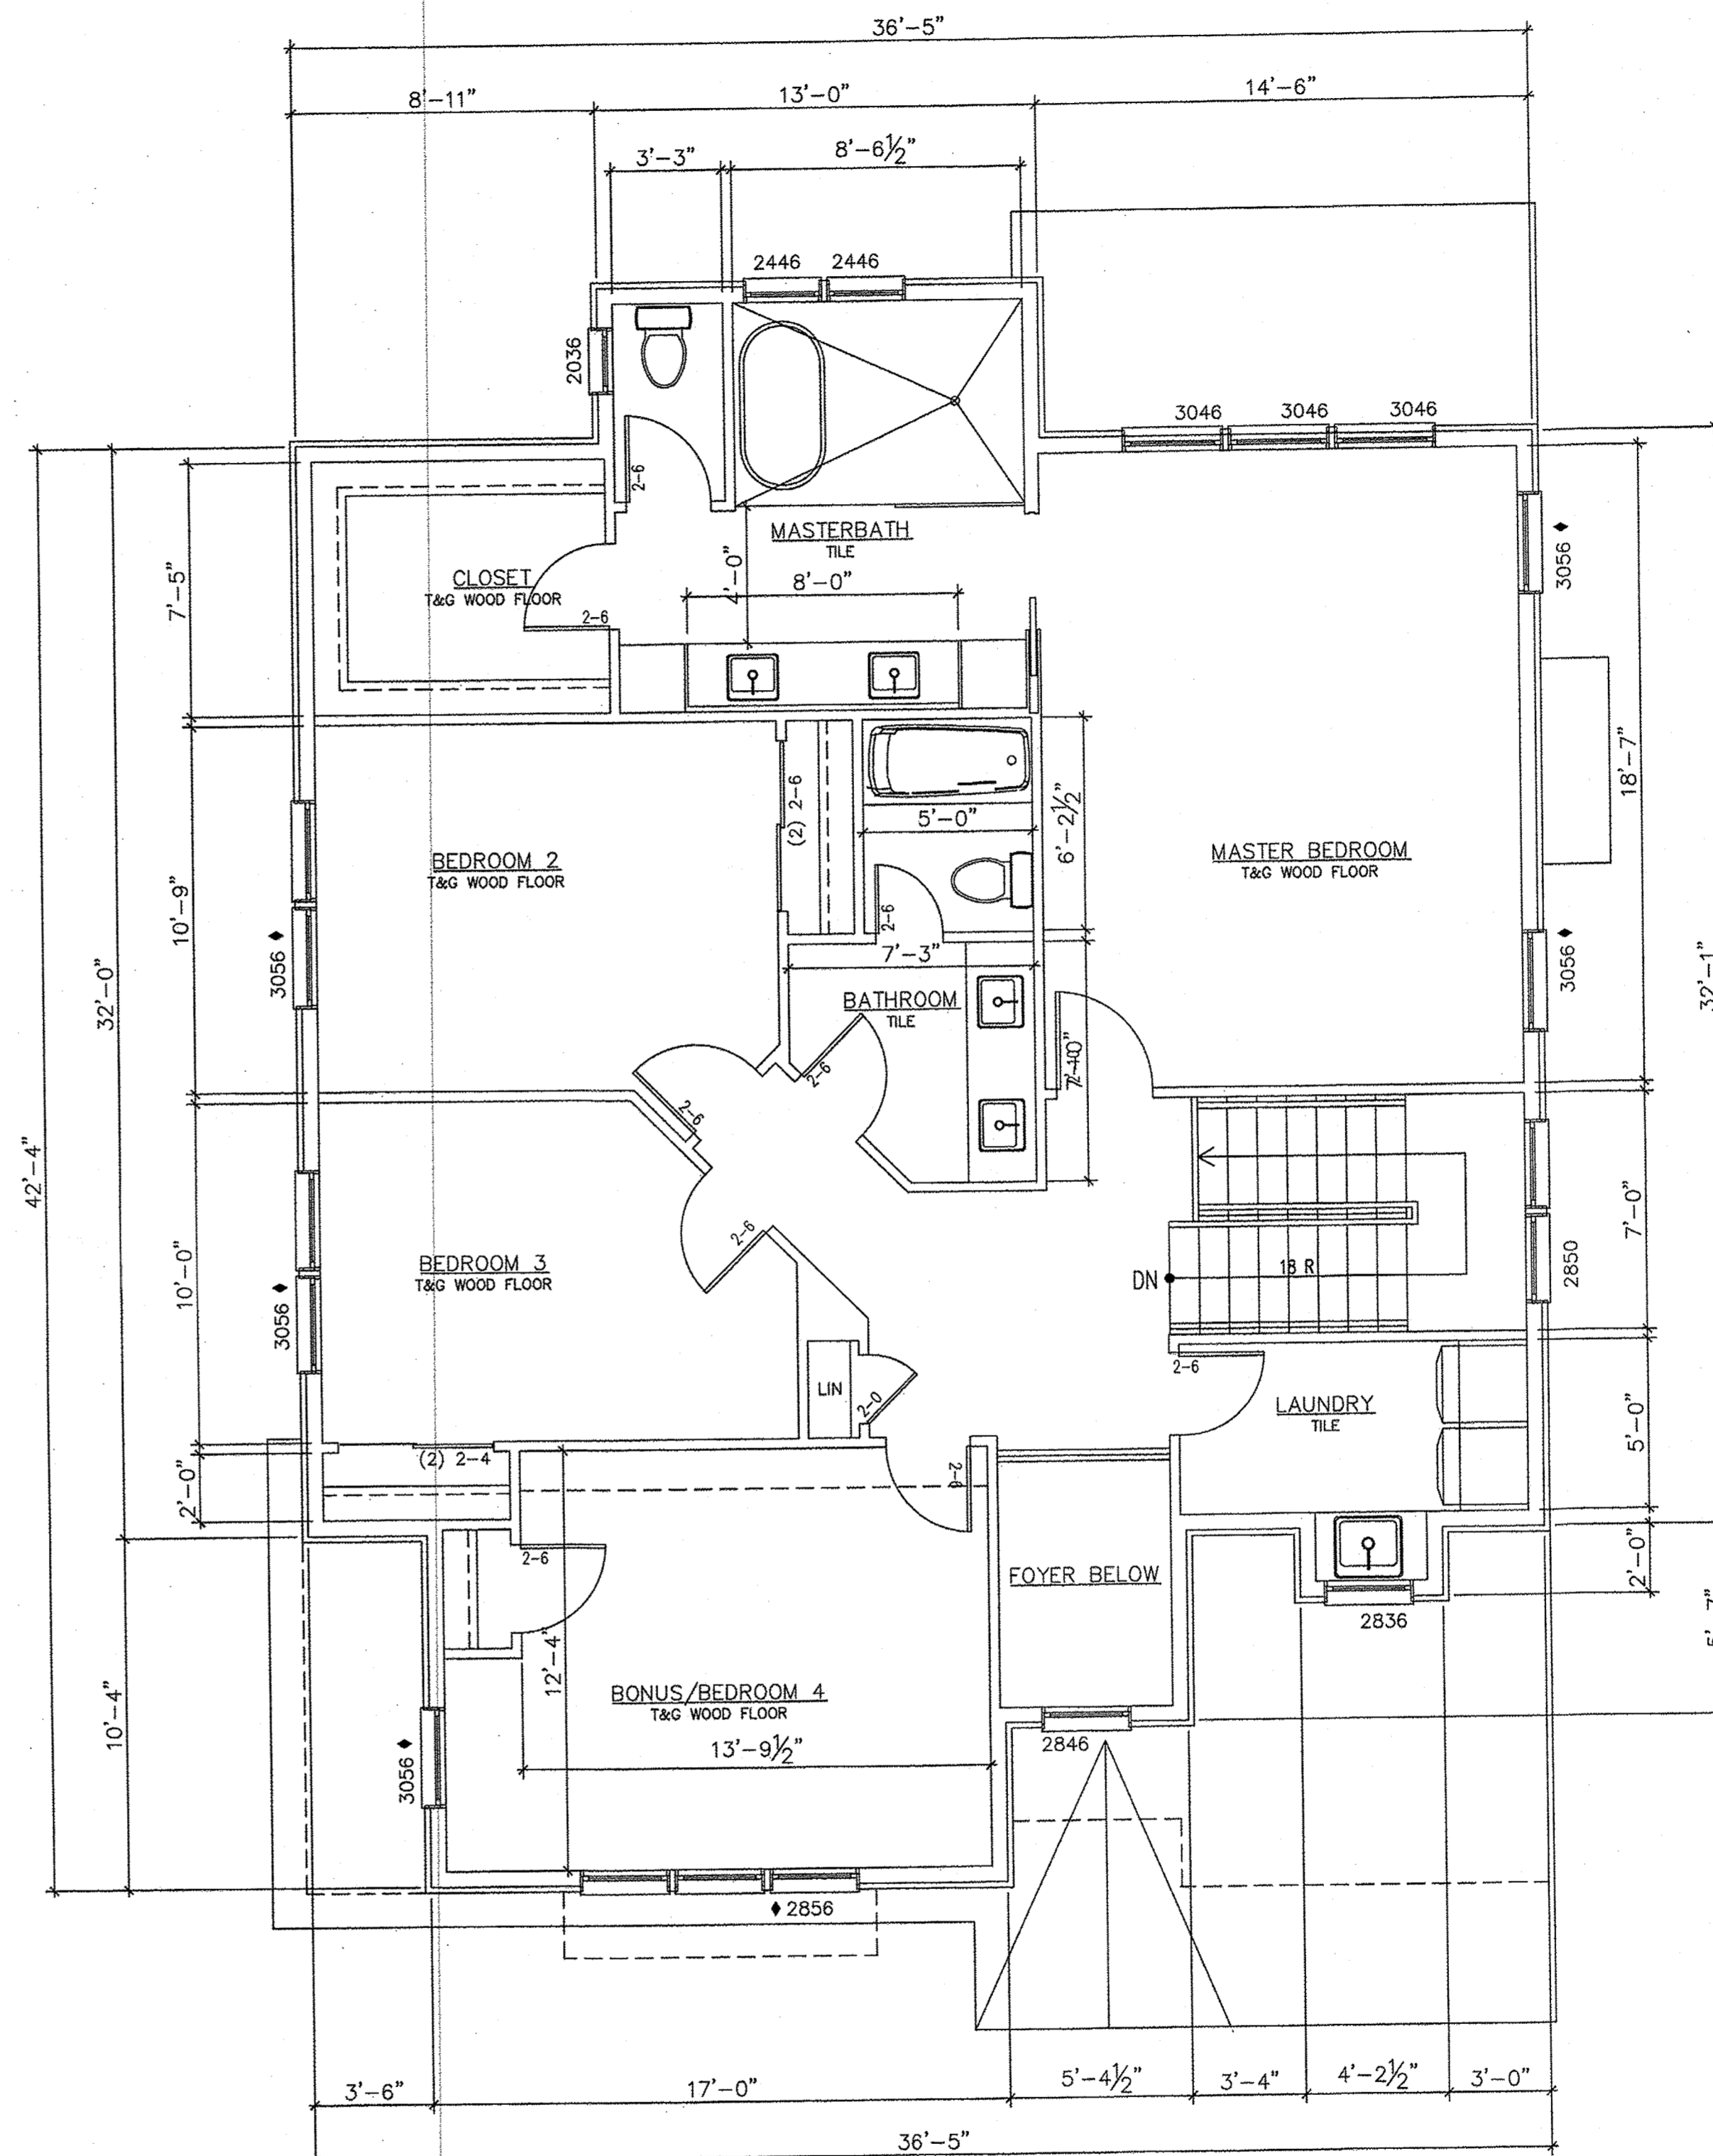

A SECOND FLOOR PLAN

1/4" = 1'-0"

FIRST FLOOR: 1,063 GSF
 GARAGE: 529 GSF
 COVERED PORCHES: 182 GSF
 SECOND FLOOR: 1,440 GSF
 TOTAL FLOOR AREA 3,214 GSF FOR FAR



COMITO HOMES LLC


656 OAK TREE ROAD
 PALISADES, NY 10964

**G.PALLADINO LLC
 ARCHITECTURE**
 28 EAST STREET
 WEST NYACK, NEW YORK
 10994
 201-240-5987


FLOOR PLAN: HOUSE

SCALE AS SHOWN
 DATE JANUARY 11, 2022
 JOB NO. 1018
 REVISIONS: SHEET NO.
 CONST. ISSUE
 XXX

A-2

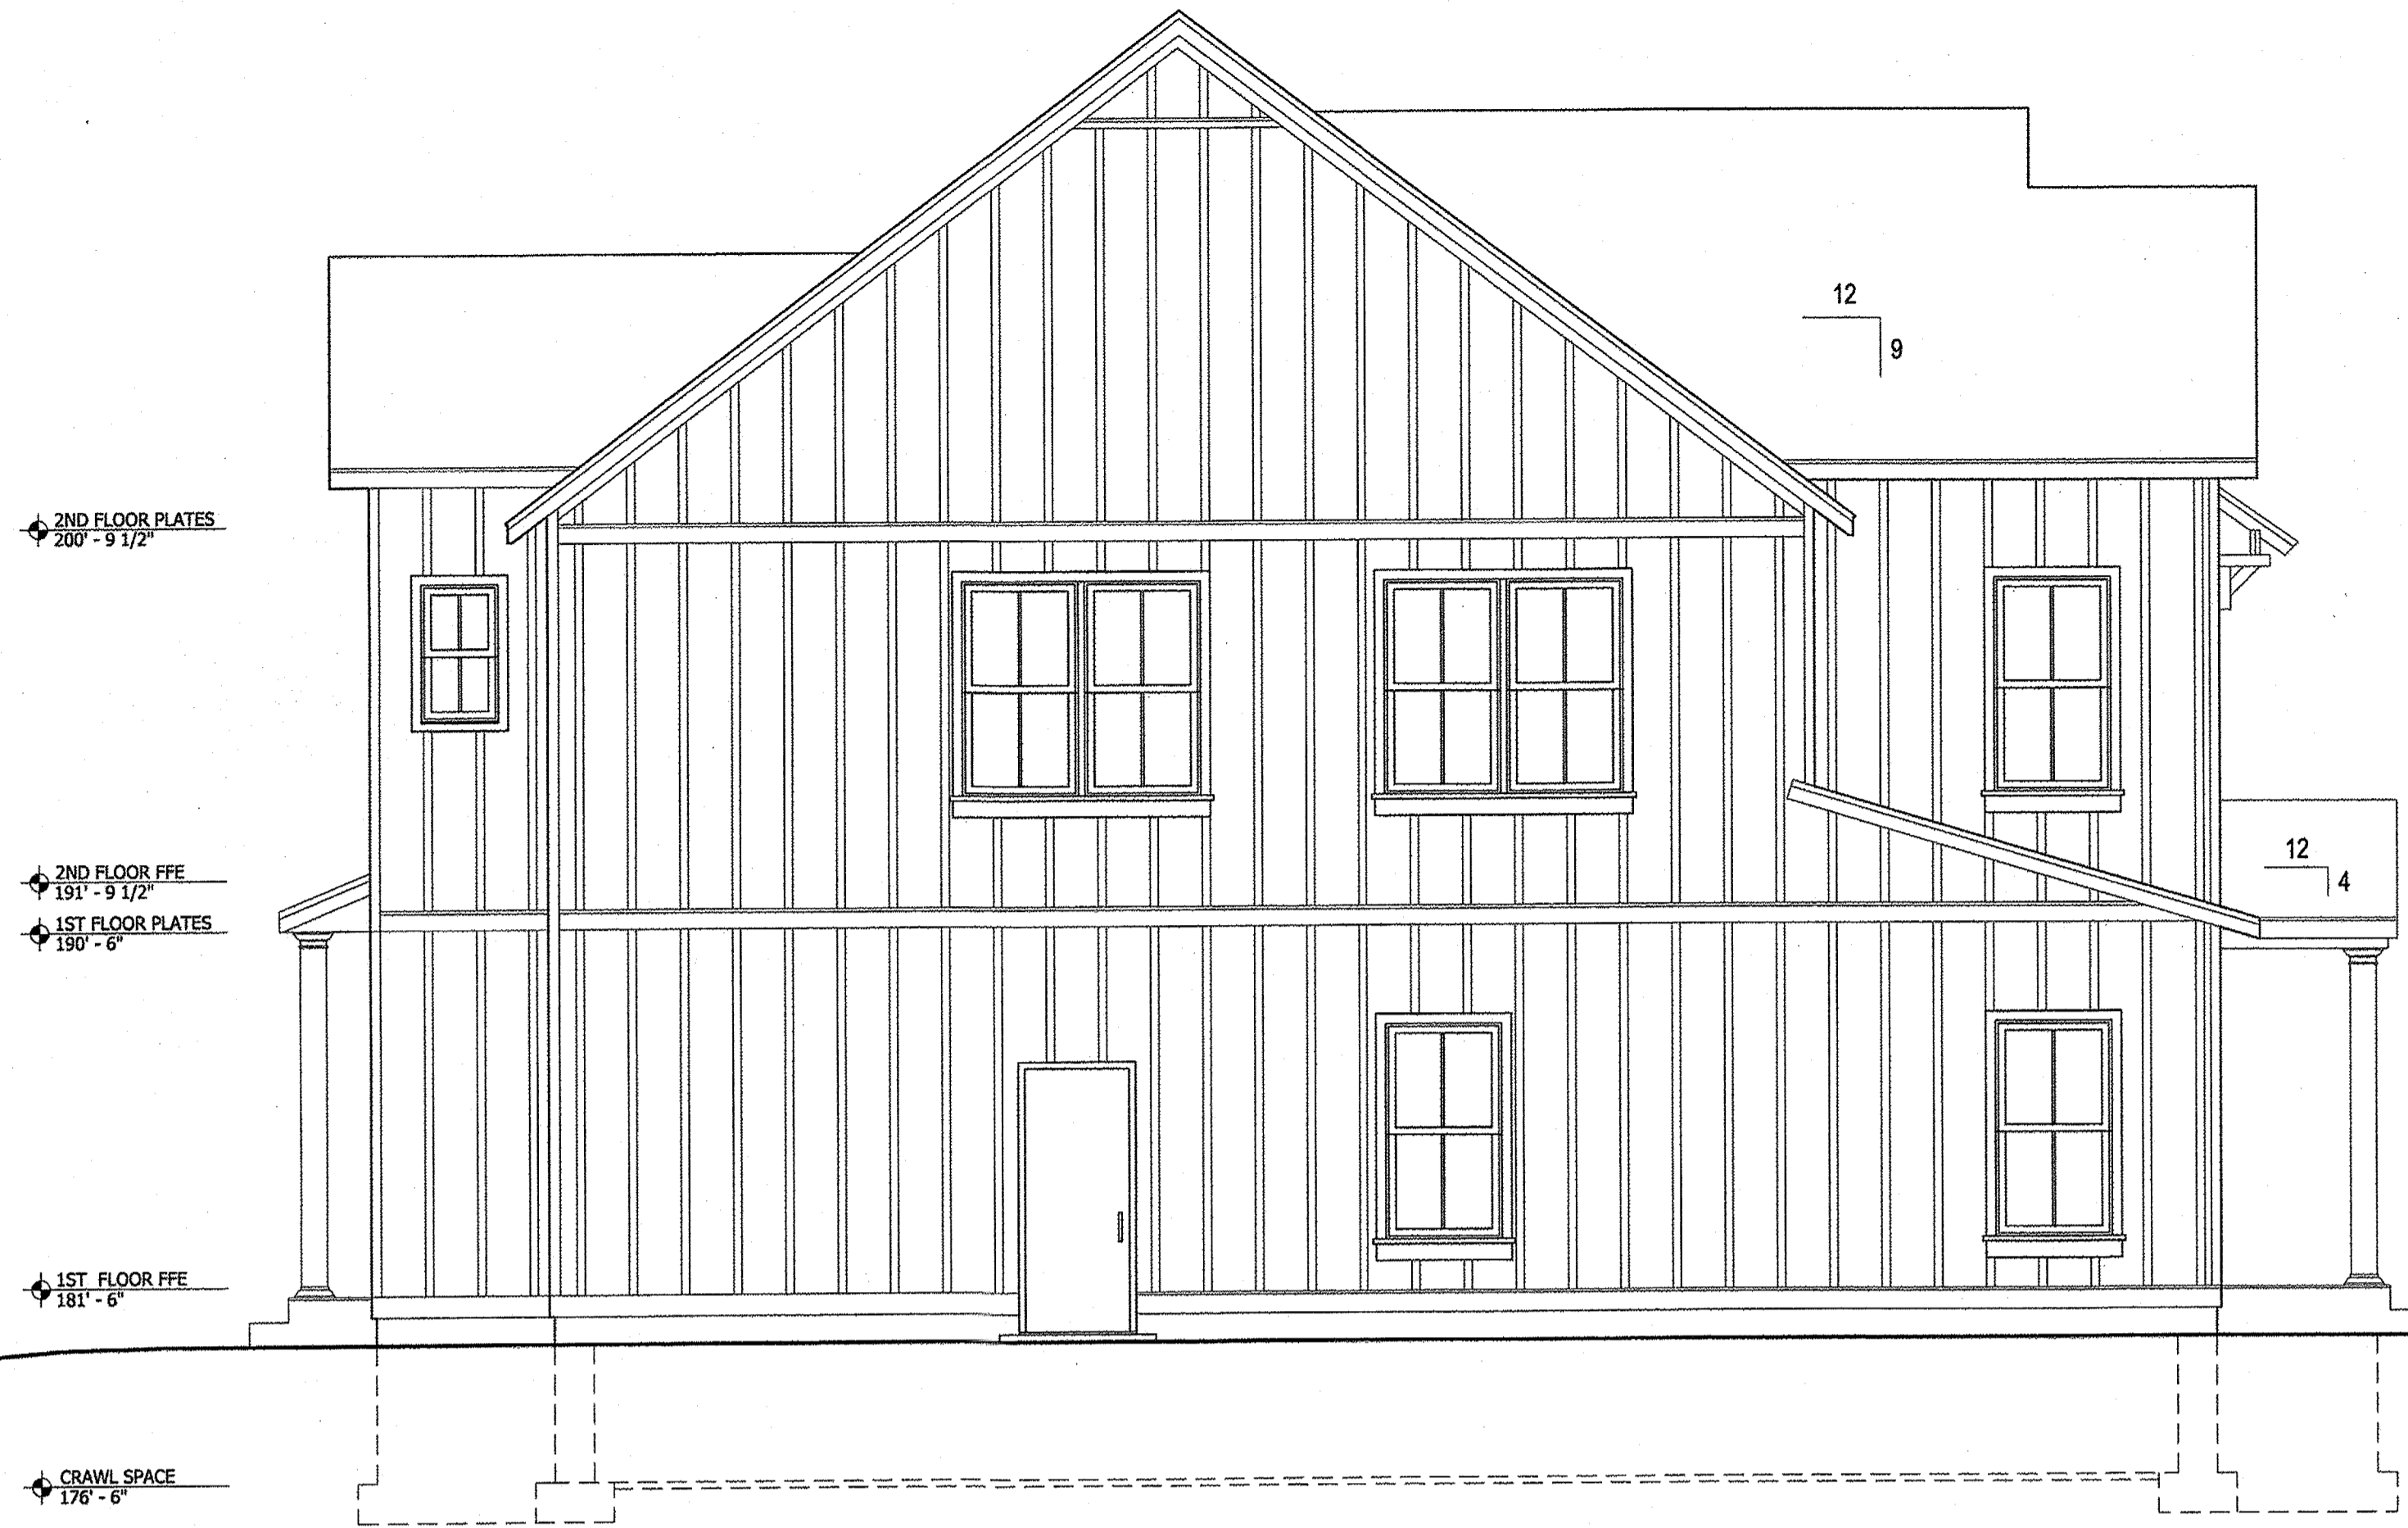

A WEST ELEVATION
A3 1/4" = 1'-0"

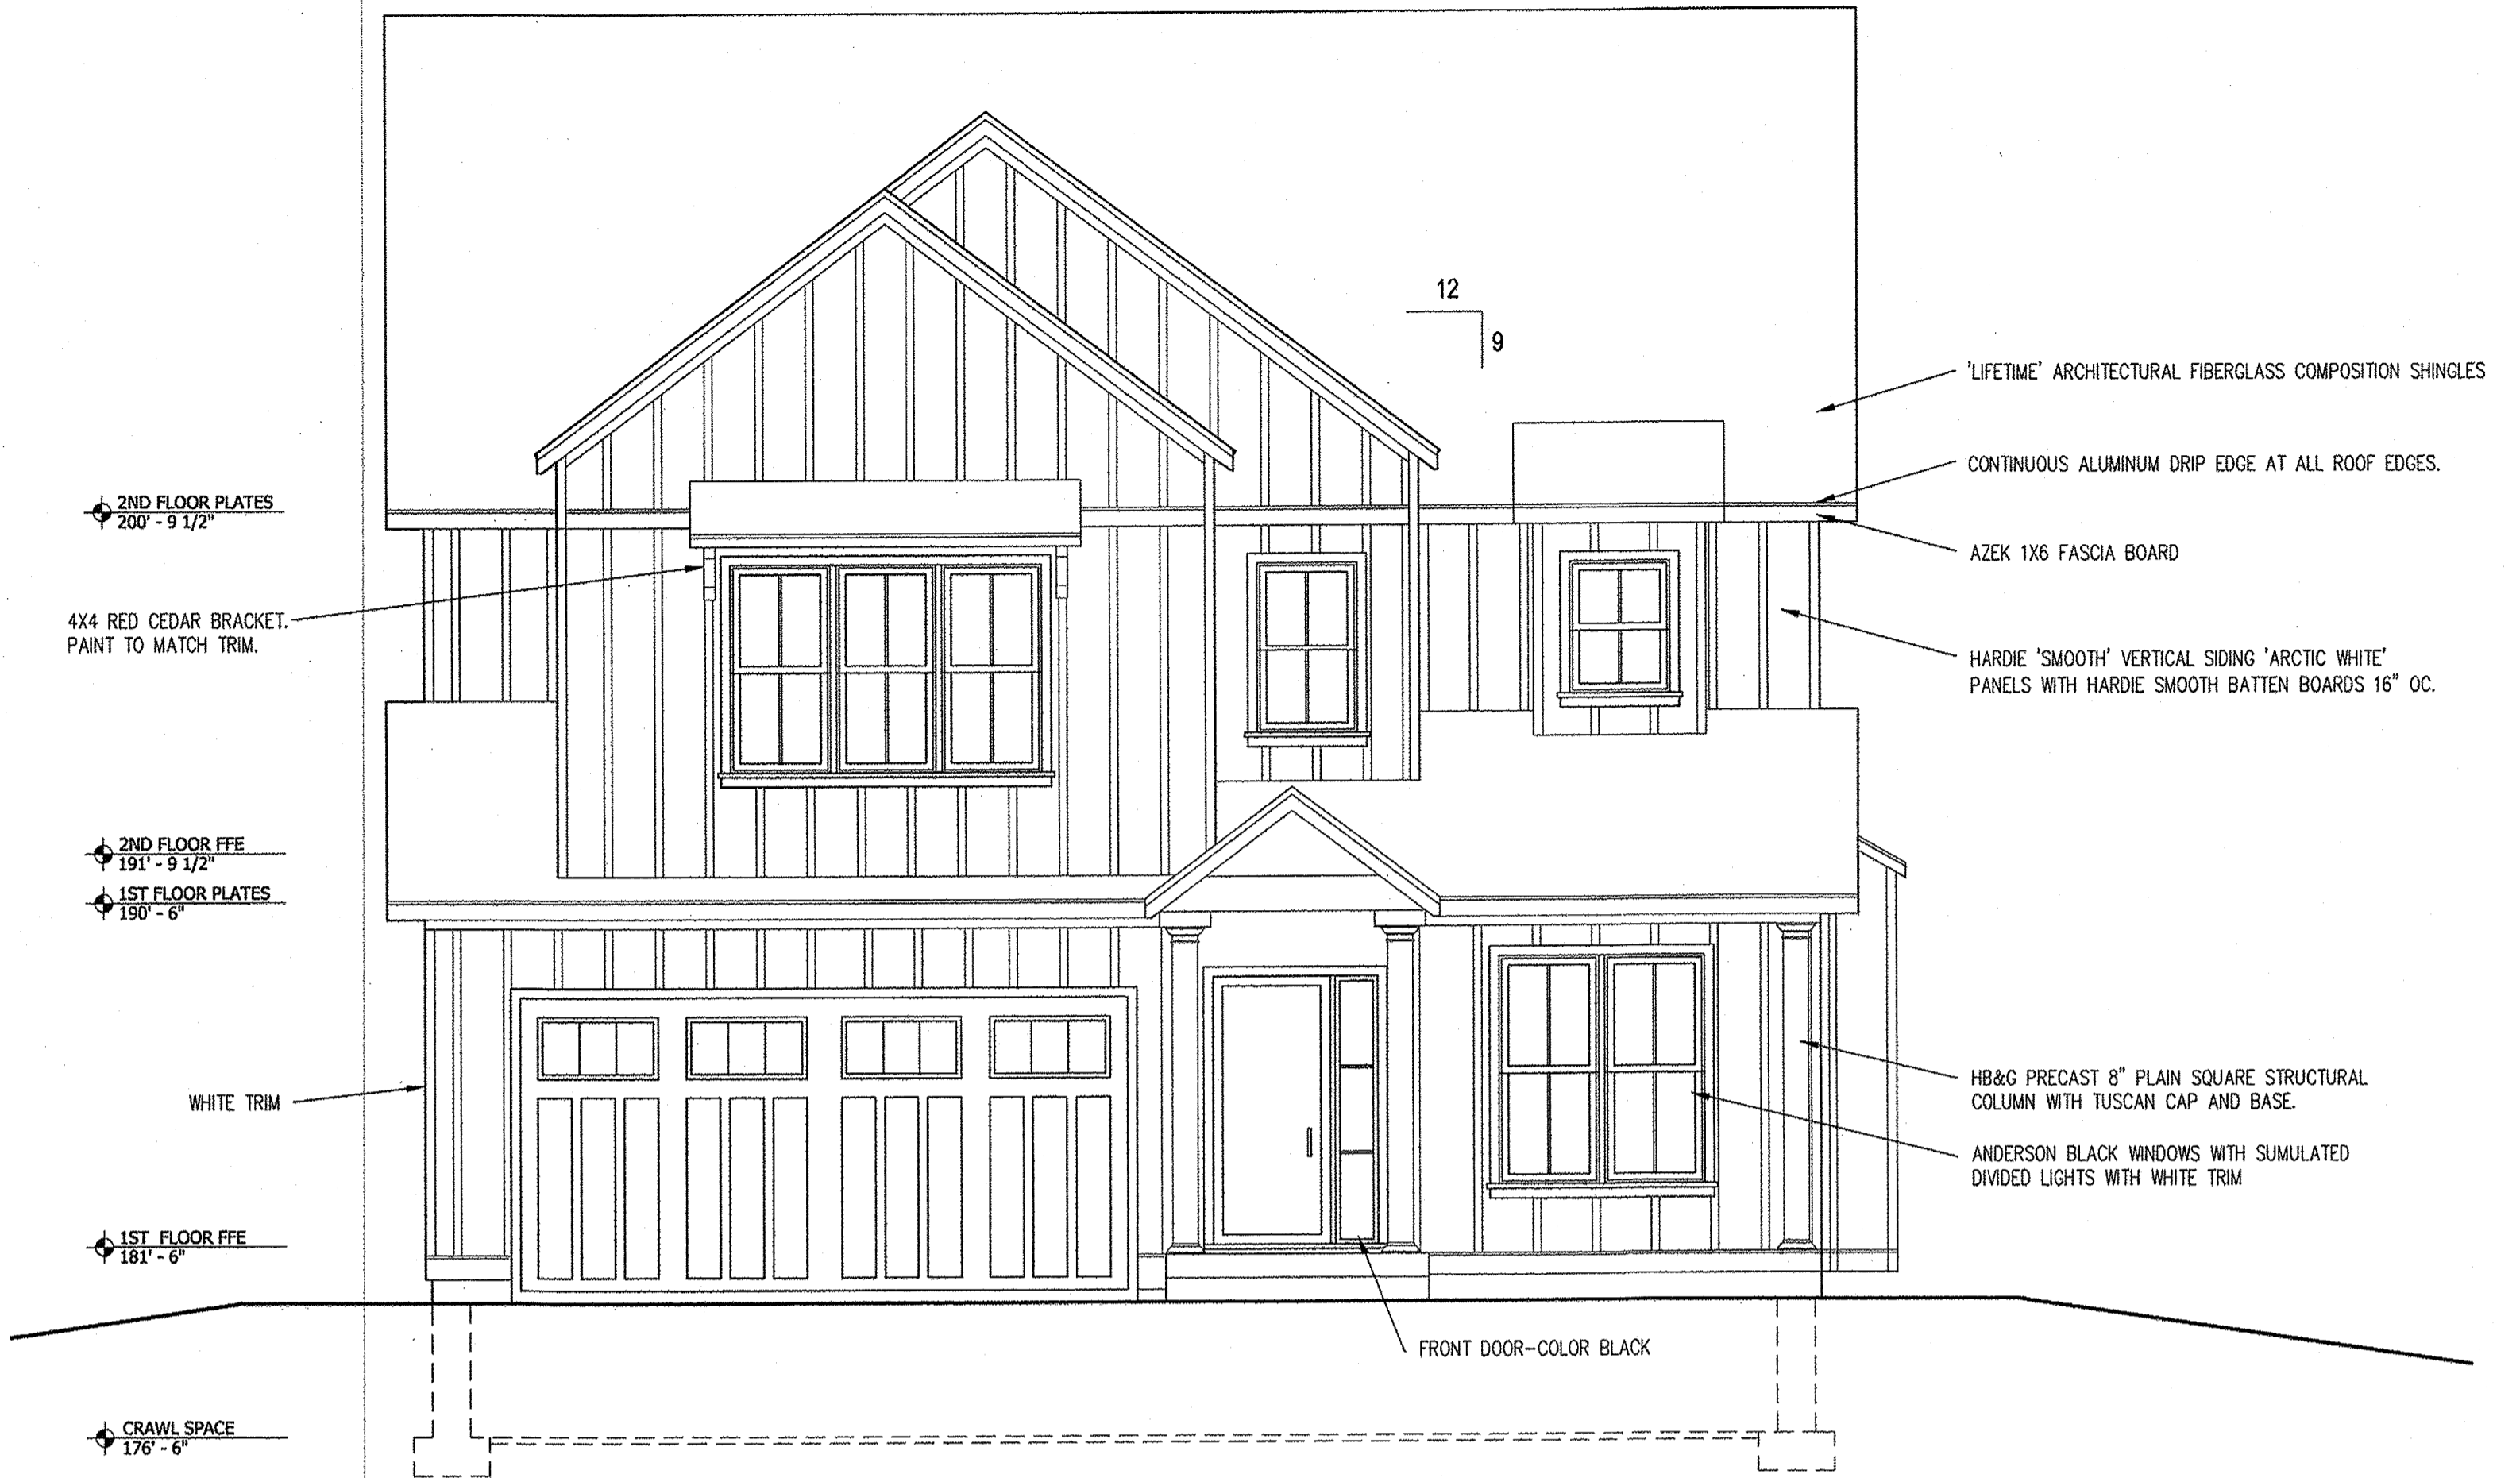

B SOUTH ELEVATION
A3 1/4" = 1'-0"



C EAST ELEVATION
A3 1/4" = 1'-0"



D NORTH ELEVATION
A3 1/4" = 1'-0"



COMITO HOMES LLC

656 OAK TREE ROAD
 PALISADES, NY 10964

**G.PALLADINO LLC
 ARCHITECTURE**
 28 EAST STREET
 WEST NYACK, NEW YORK
 10994
 201-240-5987

ELEVATIONS: HOUSE

SCALE AS SHOWN
 DATE JANUARY 11, 2022
 JOB NO. 1018
 REVISIONS: SHEET NO.
 CONST. ISSUE
 XXX

A-3