


**FIRST FLOOR PLAN**  
 SCALE: 3/16" = 1'-0"  
 EL. 46.0 = 0'-0" (DATUM)

PB Mtg  
 May 11, 2022

DATE: ISSUE  
 12-22-2021 ISSUED FOR PERMIT

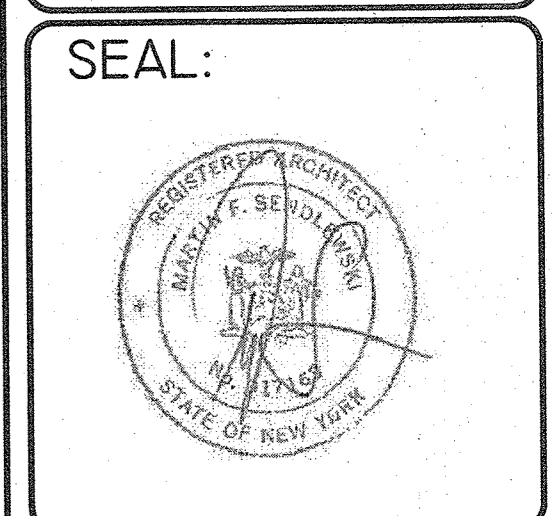

SENLEWSKI ARCHITECTS PC  
 ARCHITECTS - PLANNERS  
 215 ROANOKE AVENUE  
 RIVERHEAD, NY 11901  
 (631) 727-5352  
 9 SELENA COURT  
 WALDEN, NY 12586  
 (845) 275-8859

PROPOSED NEW FACILITY  
 TAPPAN FIRE DISTRICT  
 135 WASHINGTON STREET  
 TAPPAN, NY 10988

FIRST FLOOR PLAN


PROJECT #: 2108

DRAWN BY:

CAD FILE: 1901.02/P/BID

DRAWING#:

A=1

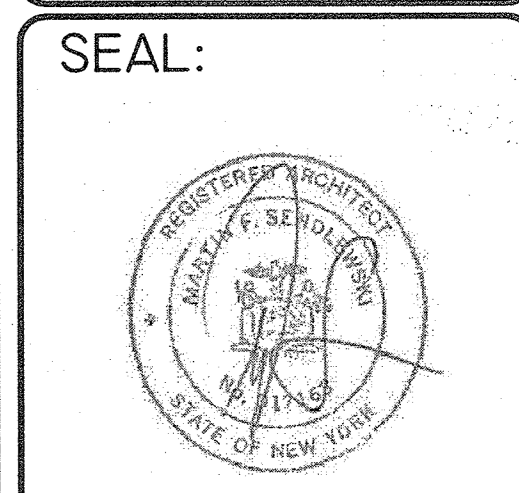

SENDLEWSKI ARCHITECTS PC  
ARCHITECTS - PLANNERS  
215 ROANOKE AVENUE  
RIVERHEAD, NY 11901  
(631) 727-5352  
9 SELENA COURT  
WALDEN, NY 12586  
(845) 275-8859

PROPOSED NEW FACILITY  
TAPPAN FIRE DISTRICT  
135 WASHINGTON STREET  
TAPPAN, NY 10988

SECOND/ATTIC FLOOR PLAN



PROJECT #: 2108

DRAWN BY:

CAD FILE: 1901.02/P./BID

DRAWING#:

A-2

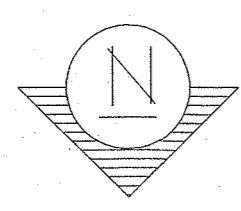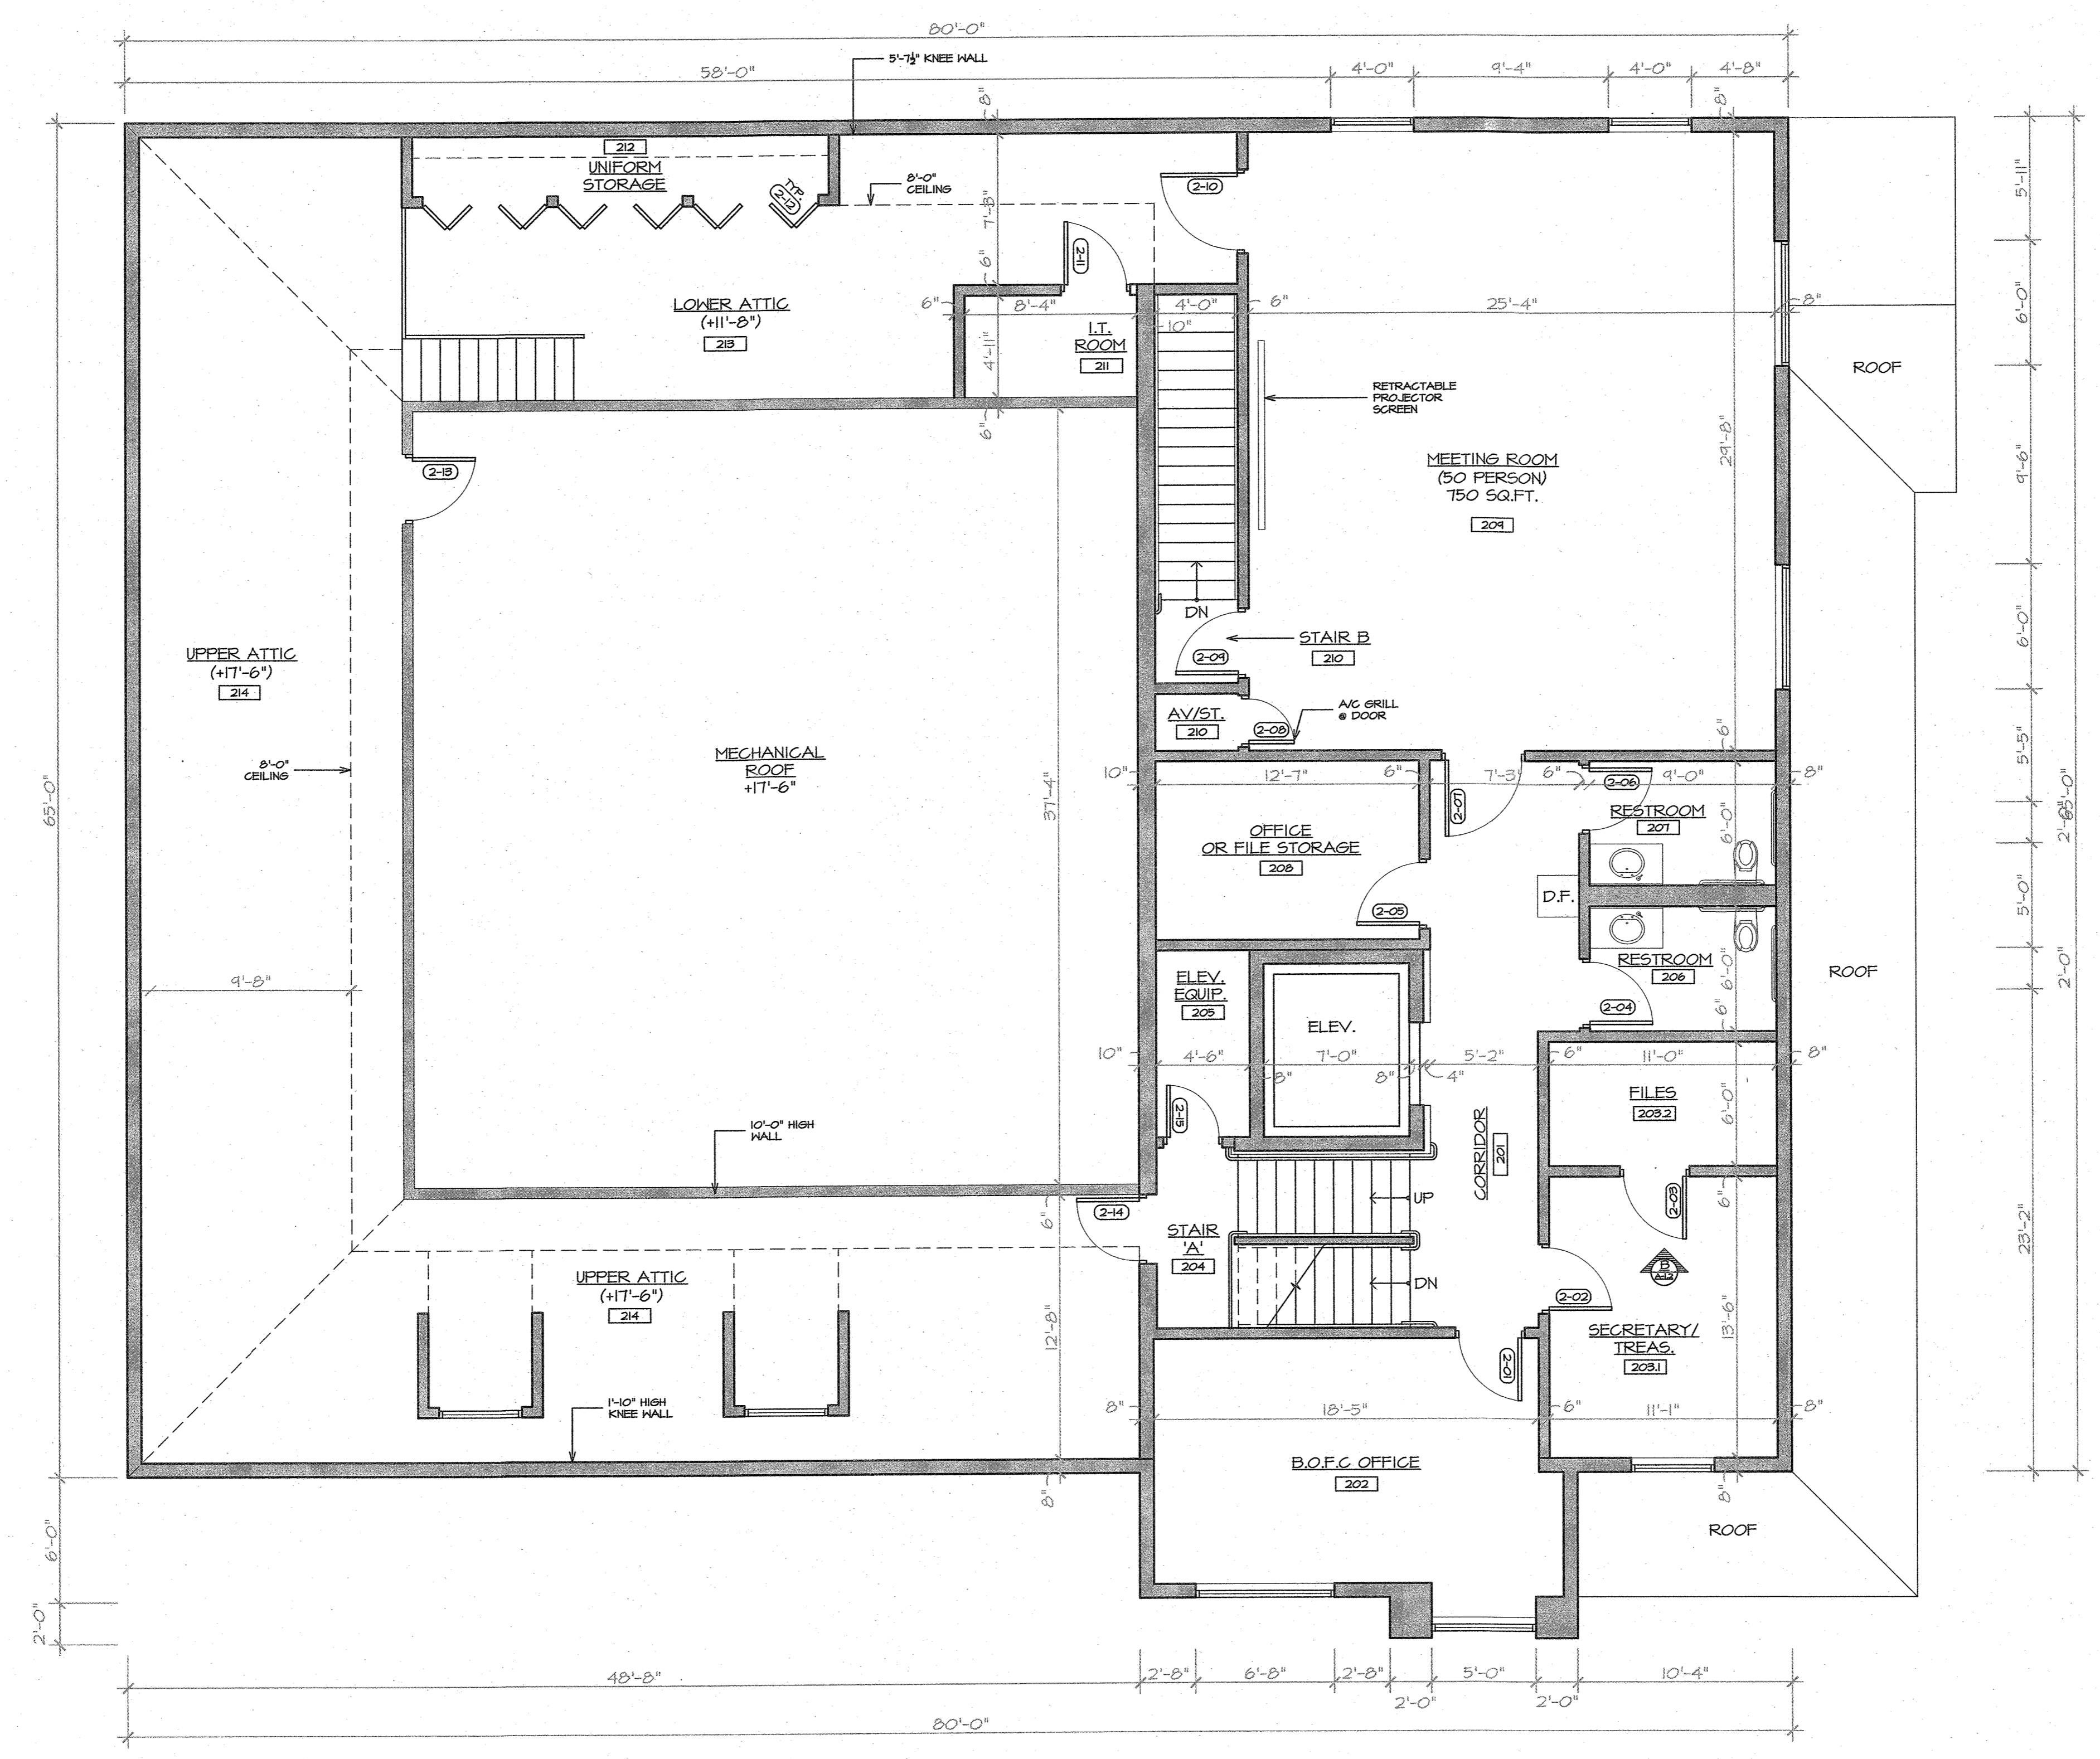


**SECOND/ATTIC FLOOR PLAN**  
SCALE: 3/16" = 1'-0"  
(SECOND/LOW ATTIC FL. EL. +11'-8")  
(UPPER ATTIC EL. +17'-8")




**NORTH ELEVATION**  
SCALE: 1/8" = 1'-0"



**WEST ELEVATION**  
SCALE: 1/8" = 1'-0"

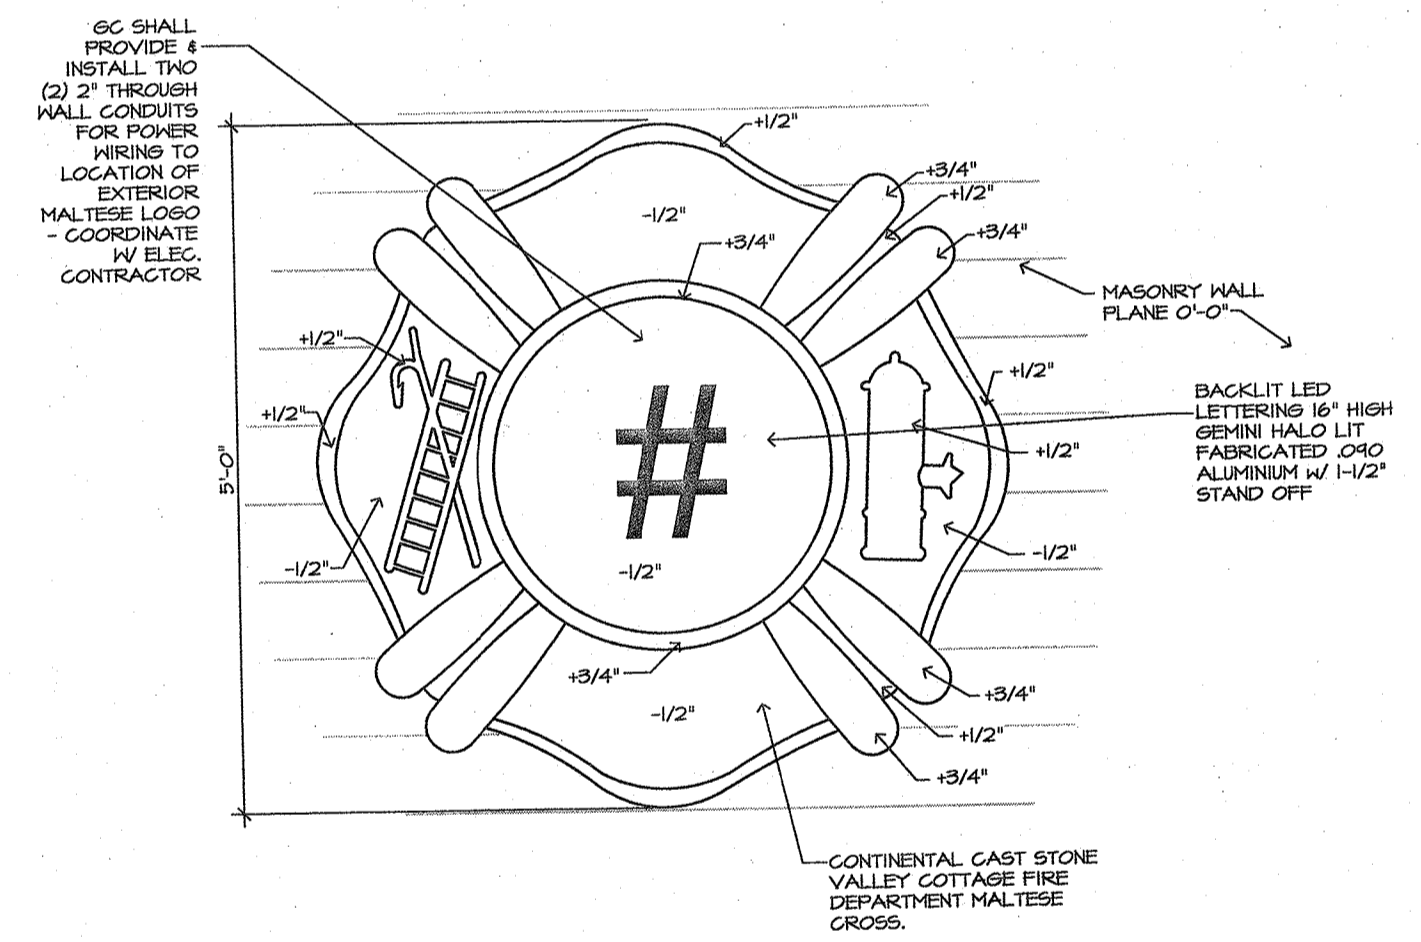

**MALTESE DETAIL**  
SCALE: 1/2" = 1'-0"

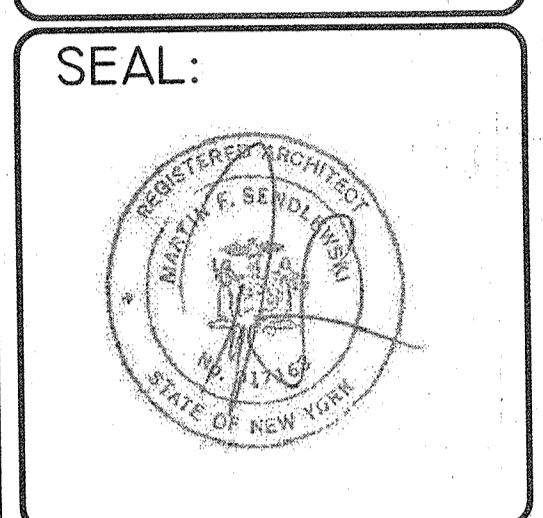

SENDEWSKI ARCHITECTS PC  
ARCHITECTS - PLANNERS

215 ROANOKE AVENUE  
RIVERHEAD, NY 11901  
(631) 727-5352

9 SELENA COURT  
WALDEN, NY 12586  
(845) 275-8859

PROPOSED NEW FACILITY  
TAPPAN FIRE DISTRICT  
135 WASHINGTON STREET  
TAPPAN, NY 10988

ELEVATIONS (WEST/NORTH)

PROJECT #: 2108

DRAWN BY:


CAD FILE: 1901.02/P./BID

DRAWING#:

A-3.1




SOUTH ELEVATION  
SCALE: 1/8" = 1'-0"

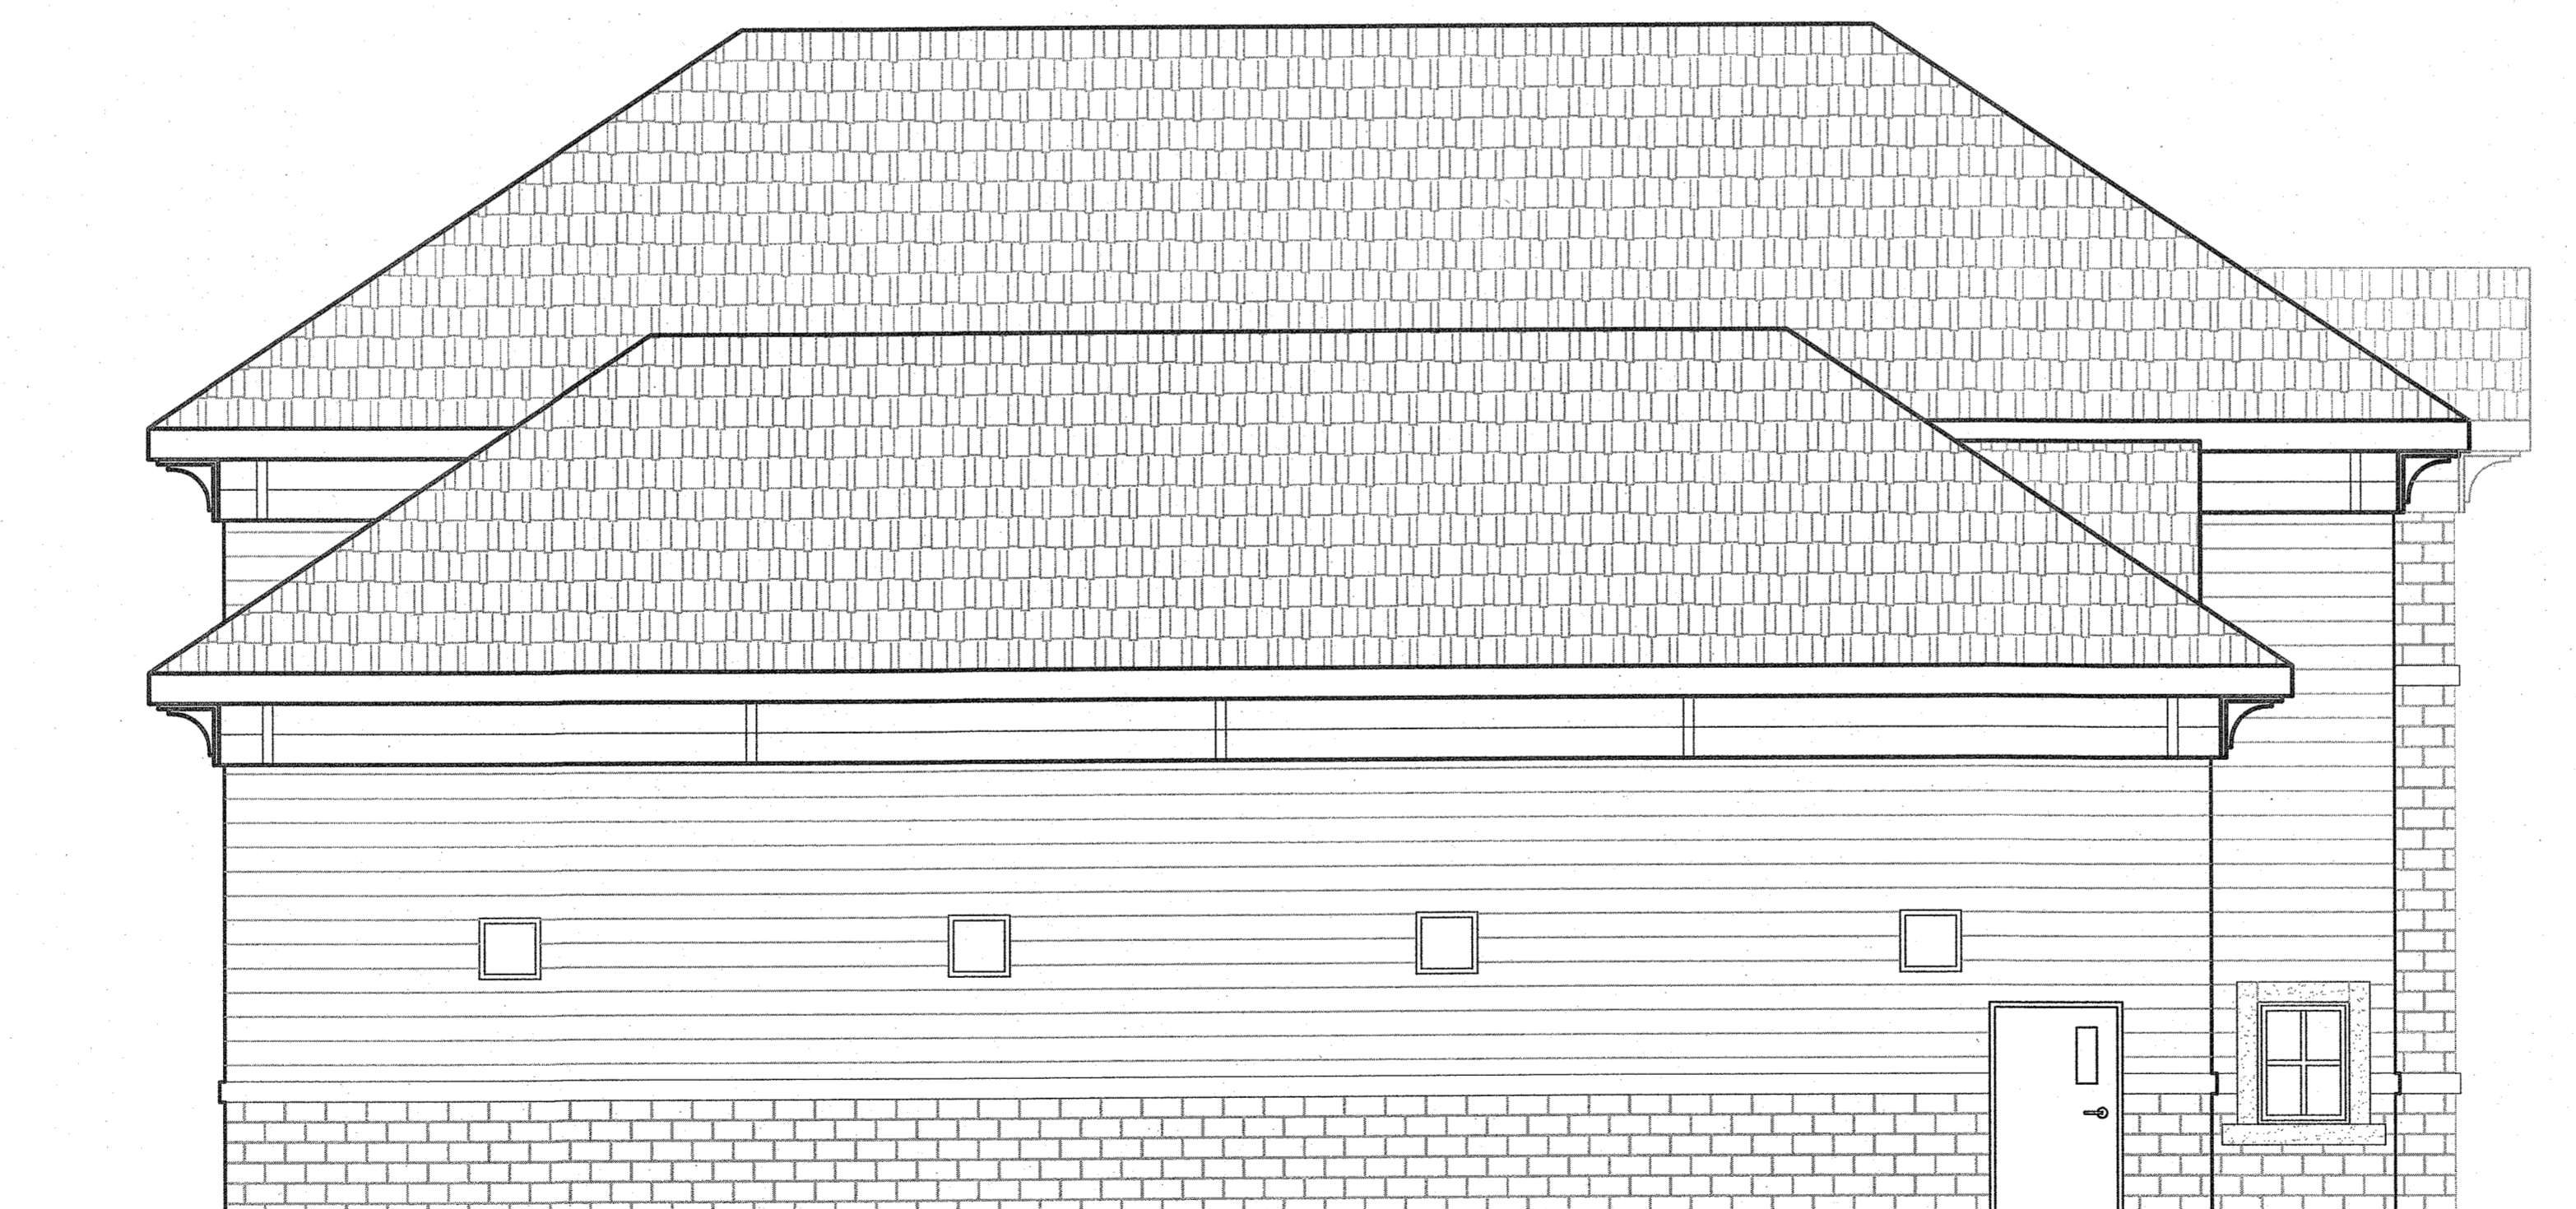

EAST ELEVATION  
SCALE: 1/8" = 1'-0"

DATE: ISSUE  
12-22-2021 ISSUED FOR PERMIT

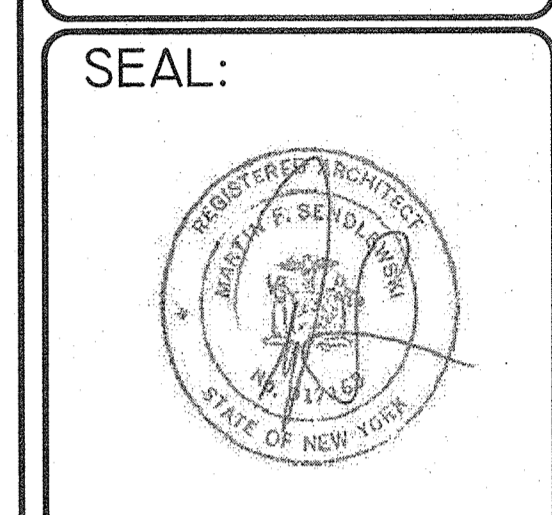

SENDLEWSKI ARCHITECTS PC  
ARCHITECTS - PLANNERS  
215 ROANOKE AVENUE  
RIVERHEAD, NY 11901  
(631) 727-5352  
9 SELENA COURT  
WALDEN, NY 12586  
(845) 275-8859

PROPOSED NEW FACILITY  
TAPPAN FIRE DISTRICT  
135 WASHINGTON STREET  
TAPPAN, NY 10983

ELEVATIONS (EAST/SOUTH)

PROJECT #: 2108

DRAWN BY:

CAD FILE: 1901.02/P./B/D

DRAWING#:

A-3.2