

LOWER LEVEL/FOUNDATION PLAN
 SCALE: 1/4" = 1'-0"

DATE: ISSUE

SEAL:

SENDLEWSKI ARCHITECTS PC
 ARCHITECTS - PLANNERS
 215 ROANOKE AVENUE
 RIVERHEAD, NY 11901
 (631) 727-5352
 9 SELENA COURT
 WALDEN, NY 12586
 (845) 275-8859

PROPOSED PAVILION
 TAPPAN FIRE DISTRICT
 300 WESTERN HIGHWAY SOUTH
 TAPPAN, NY 10983

LOWER LEVEL/FOUNDATION PLAN

PROJECT #: 2108/C


DRAWN BY:

CAD FILE: 2108/P./BID

DRAWING#:

A=1.1

PAVILLION

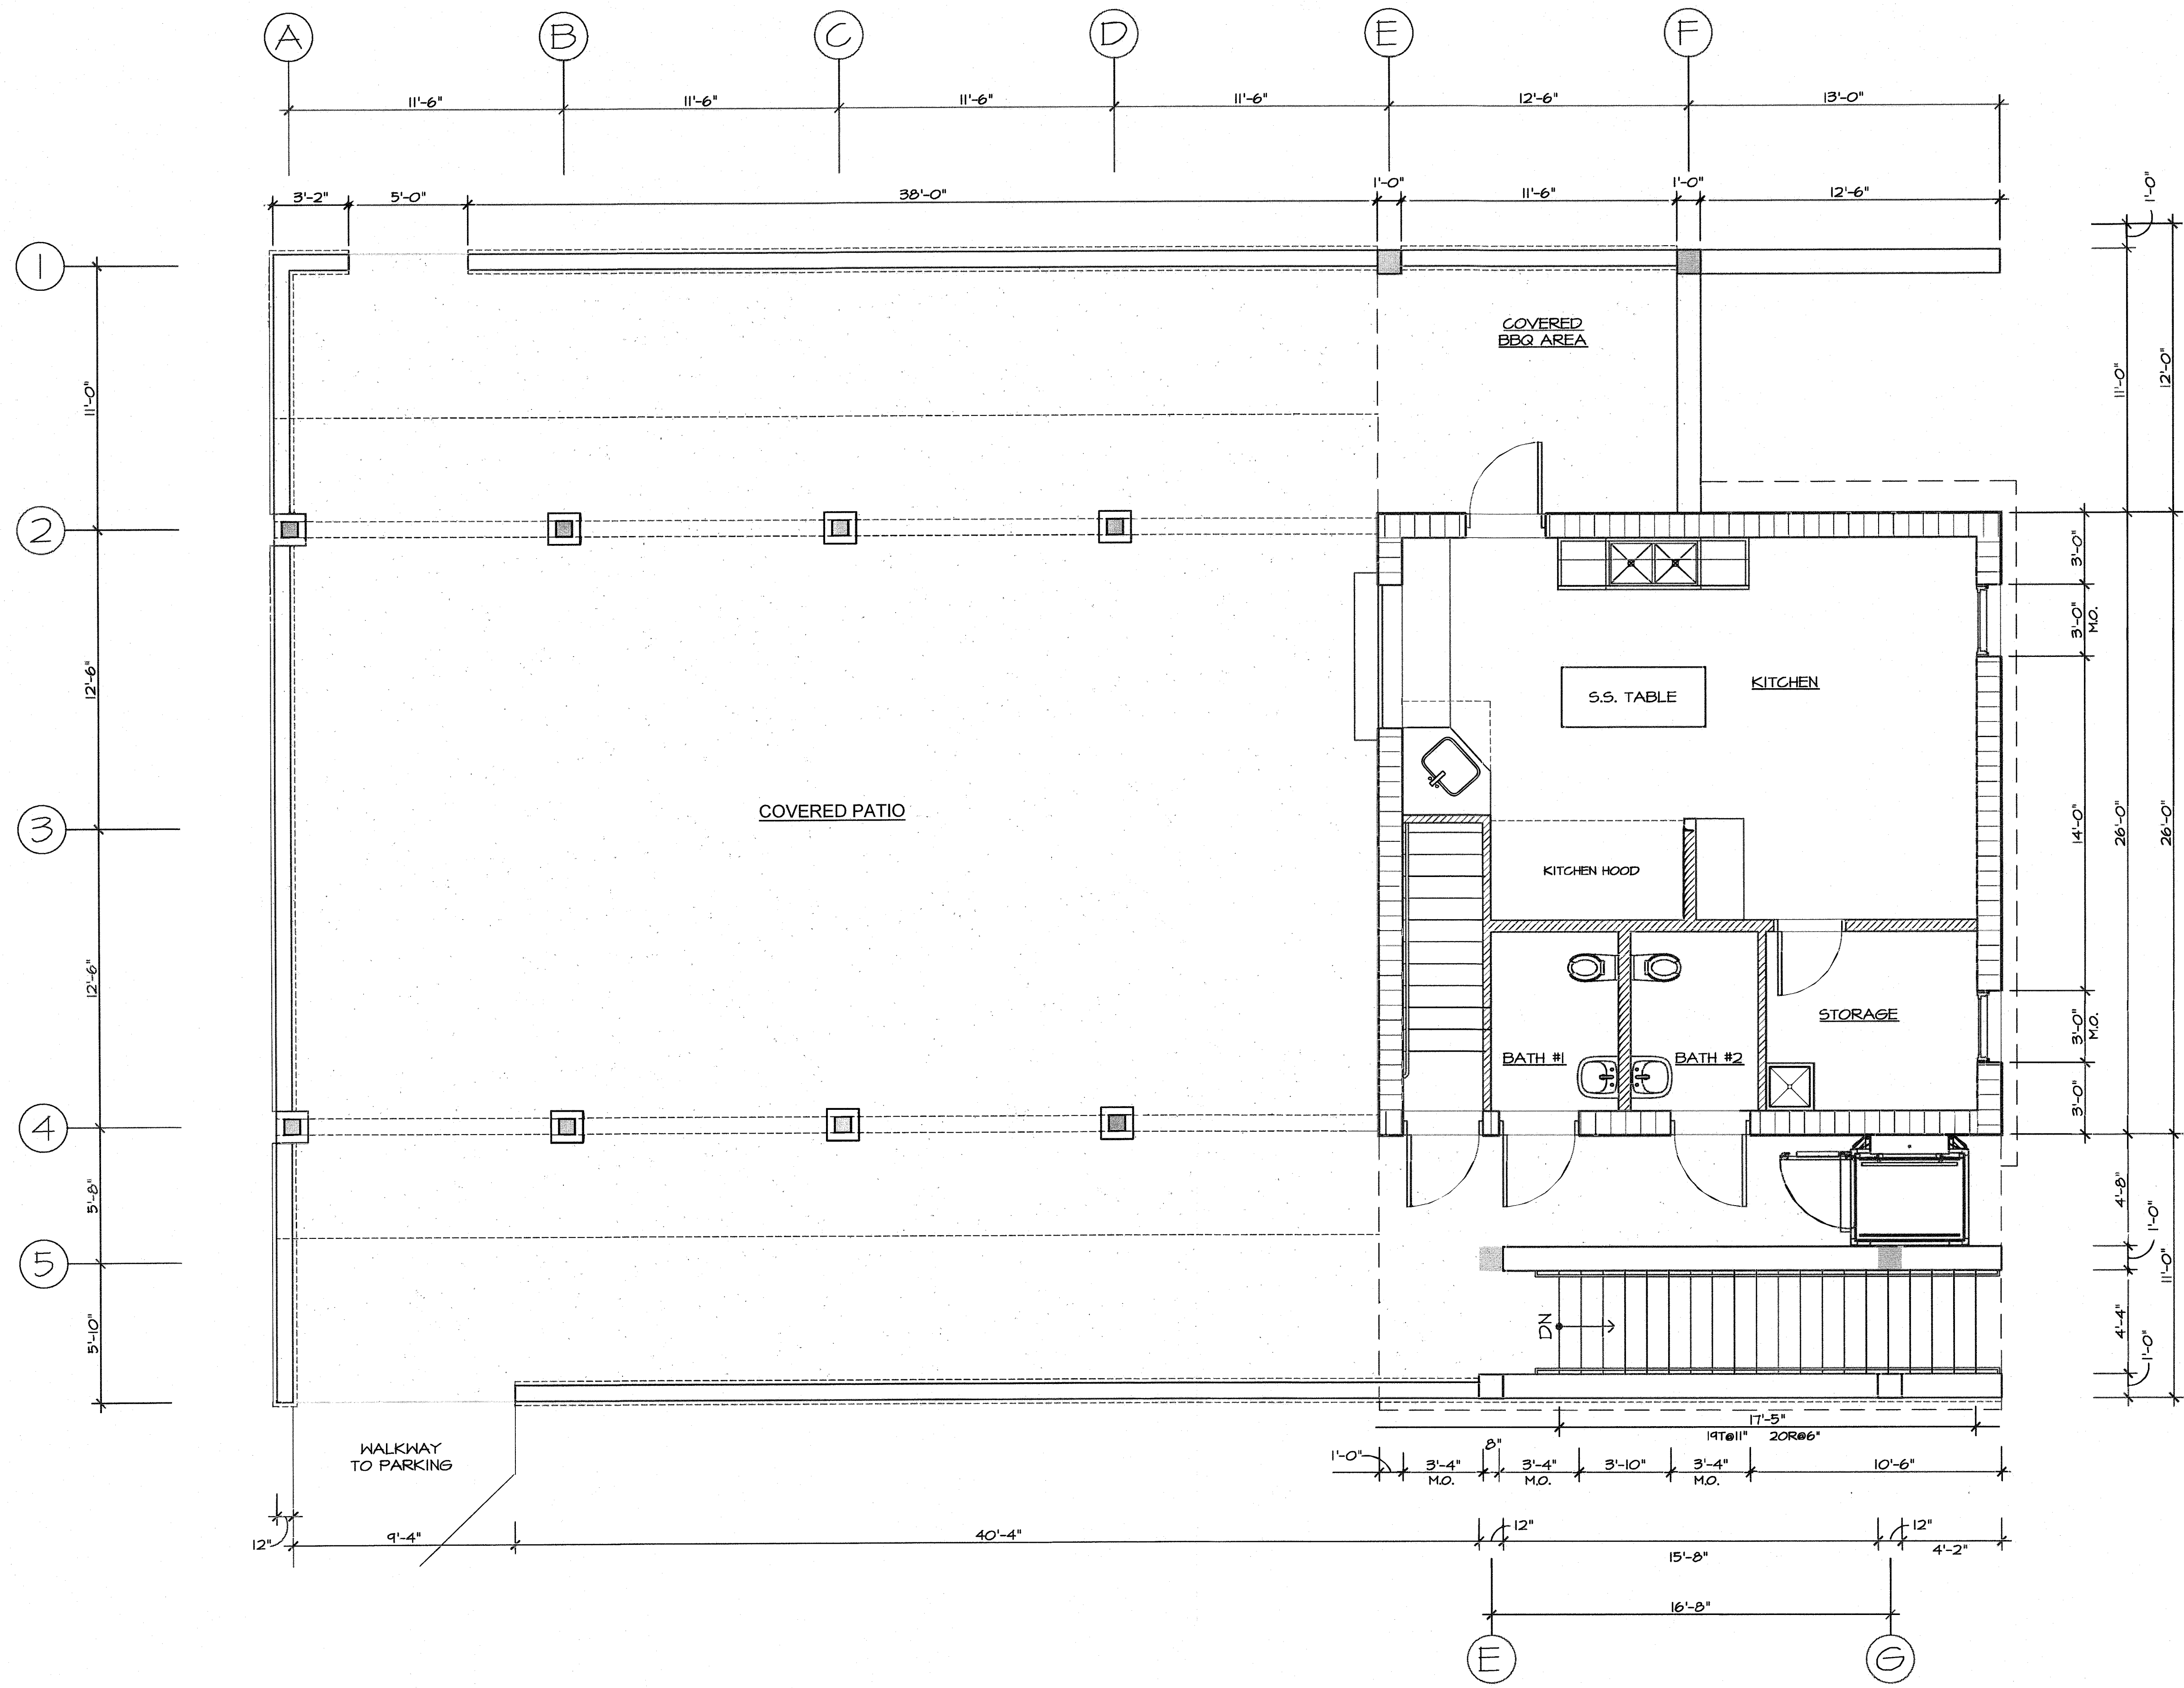

MAIN LEVEL PLAN
 SCALE: 1/4" = 1'-0"

DATE: ISSUE

SEAL:

SENDLEWSKI ARCHITECTS PC
 ARCHITECTS - PLANNERS
 215 ROANOKE AVENUE
 RIVERHEAD, NY 11901
 (631) 727-5352
 9 SELENA COURT
 WALDEN, NY 12586
 (845) 275-8859

PROPOSED PAVILION
 TAPPAN FIRE DISTRICT
 300 WESTERN HIGHWAY SOUTH
 TAPPAN, NY 10985

MAIN LEVEL PLAN

PROJECT #: 2108/C

DRAWN BY:

CAD FILE: 2108/P/BID

DRAWING#:


A-2

PAVILLION

DATE: 1

SEAL:

SENDEWSKI ARCHITECTS PC
ARCHITECTS - PLANNERS
215 ROANOKE AVENUE
RIVERHEAD, NY 11901
(631) 727-5352
9 SELENA COURT
WALDEN, NY 12586
(845) 275-8859

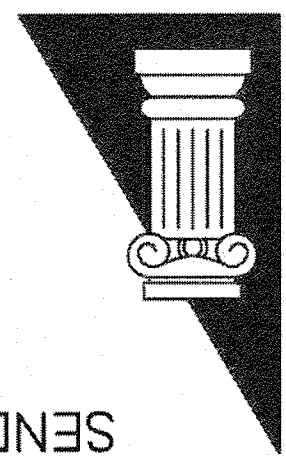

PROPOSED PAVILLION
TAPPAN FIRE DISTRICT
300 WESTERN HIGHWAY SOUTH
TAPPAN, NY 10983

ATTIC/ROOF PLAN

PROJECT #: 2108/C


DRAWN BY:

CAD FILE: 2108/P/BID

DRAWING#:

A-3

PAVILLION

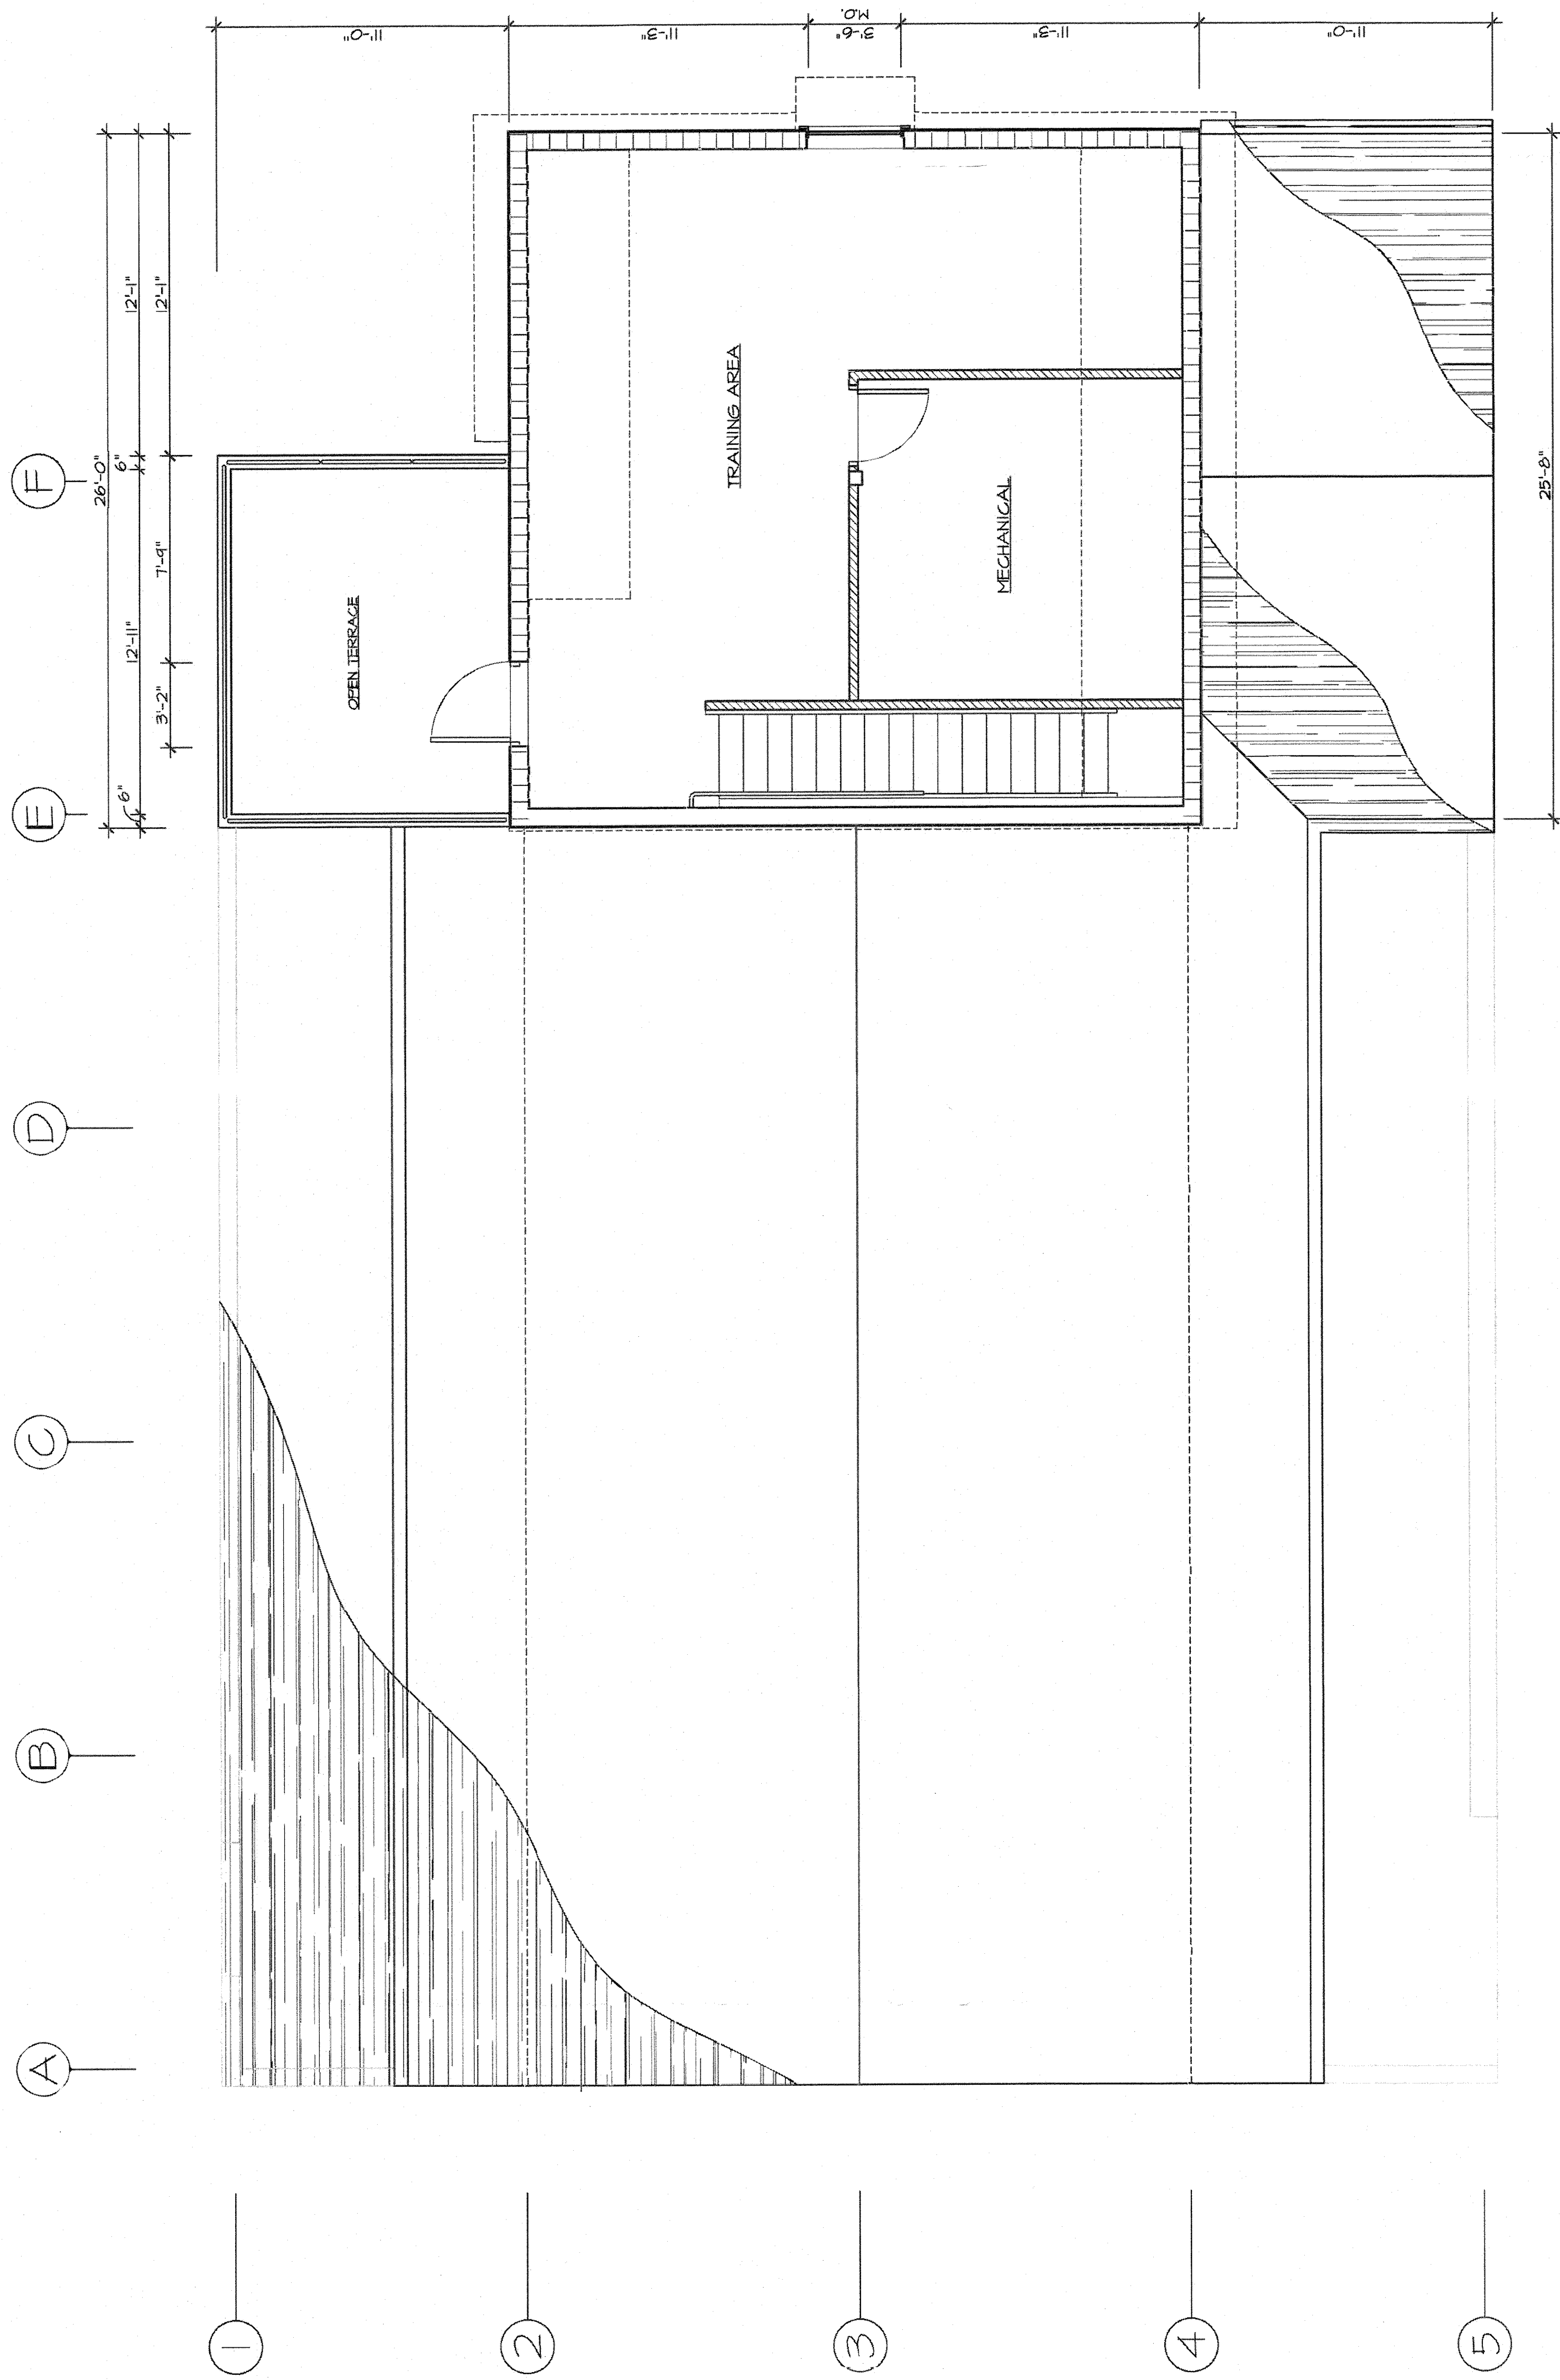

ATTIC/ROOF PLAN
SCALE: 1/4" = 1'-0"