

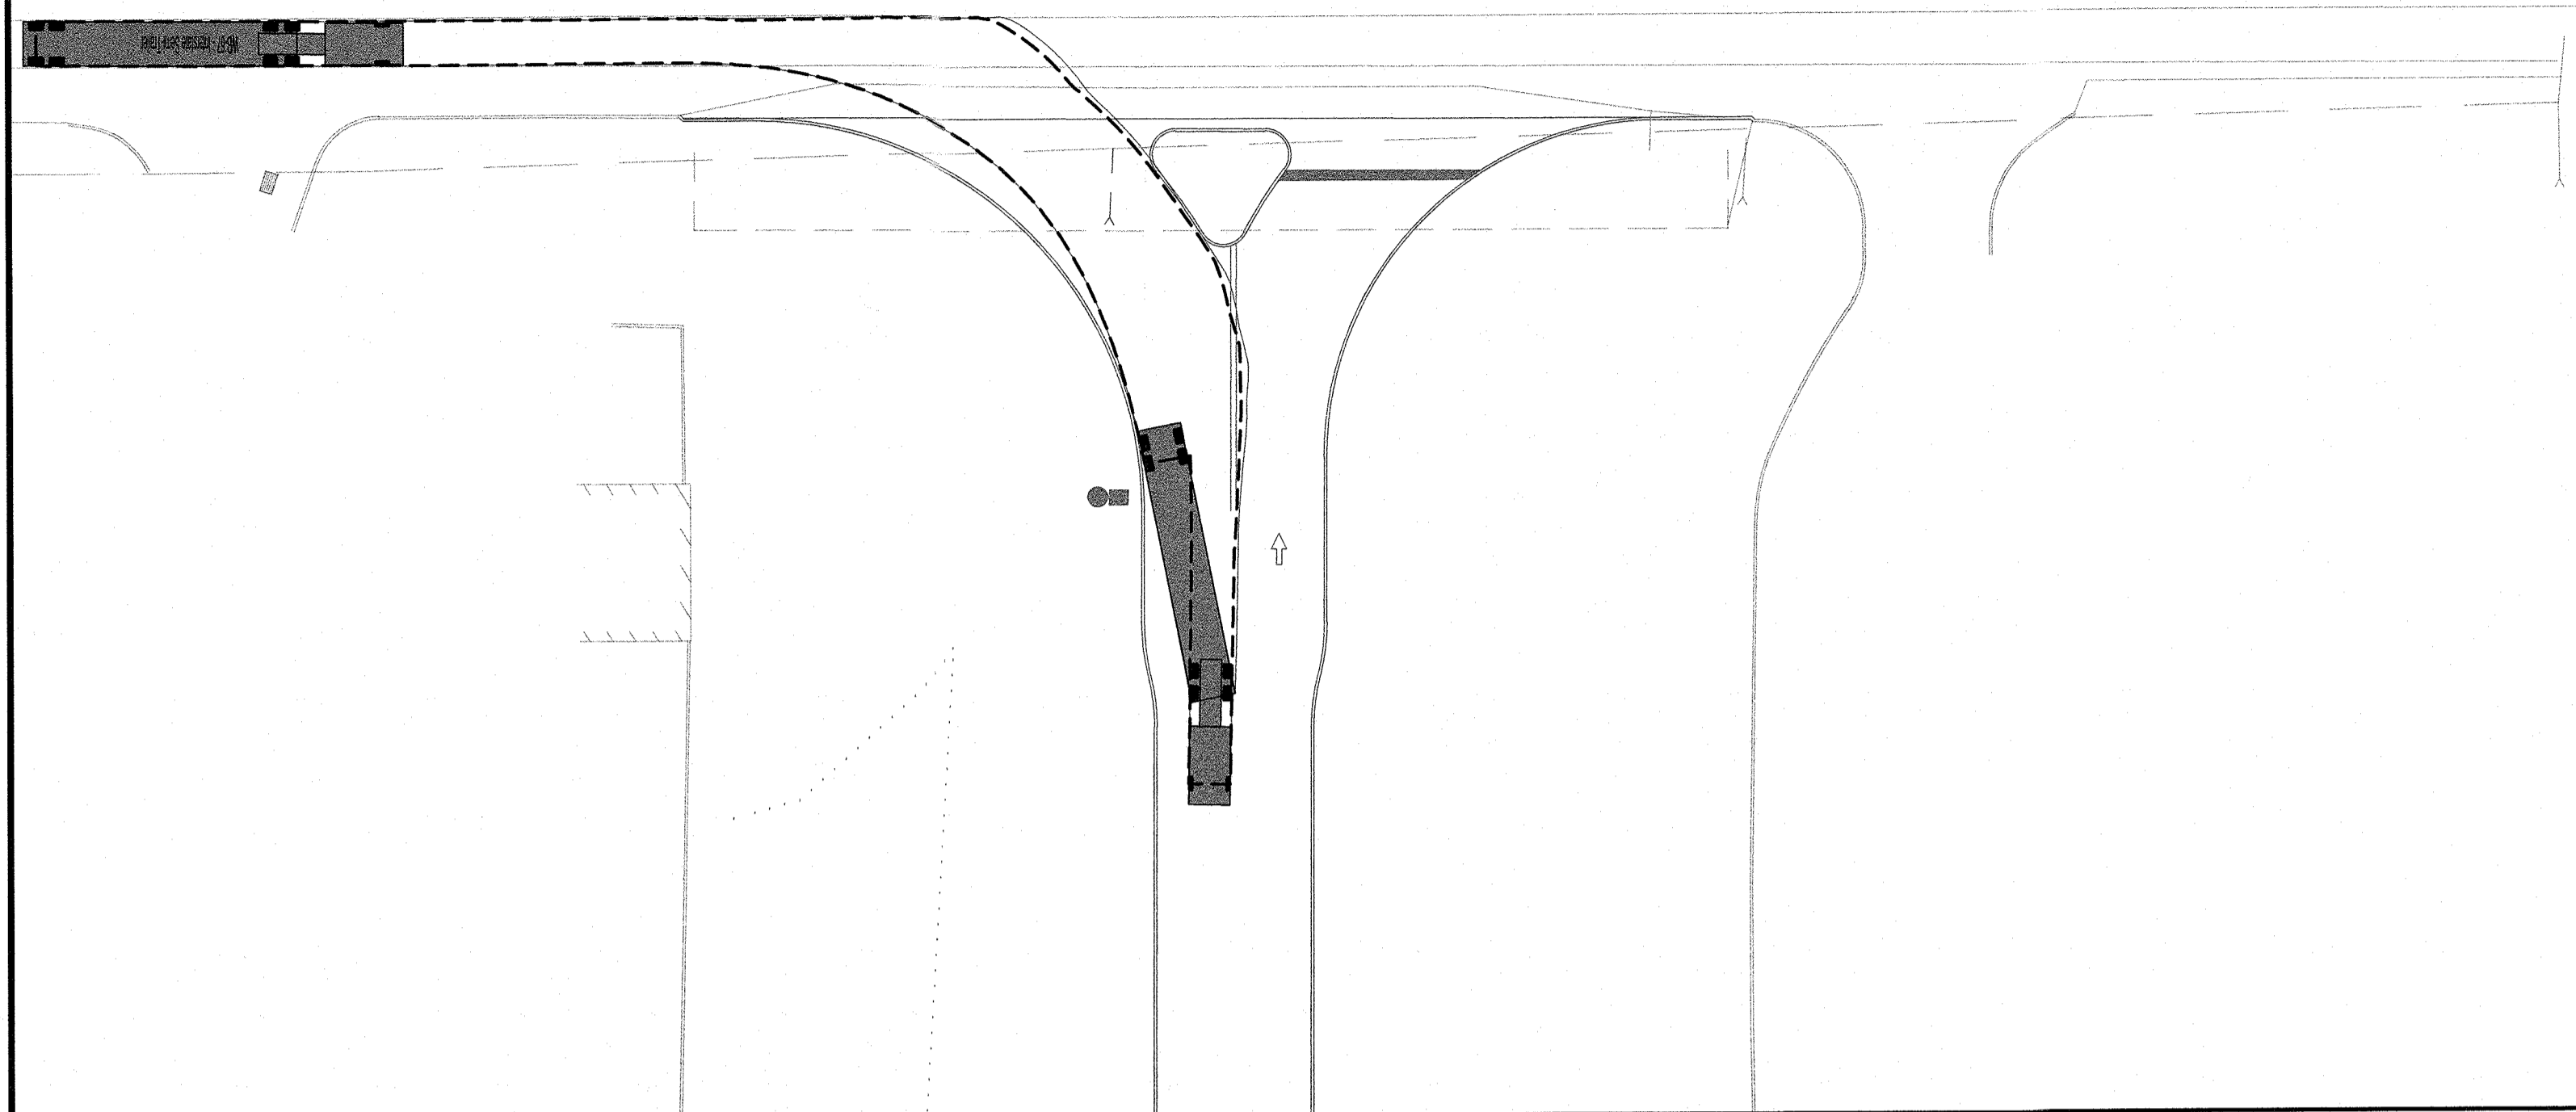
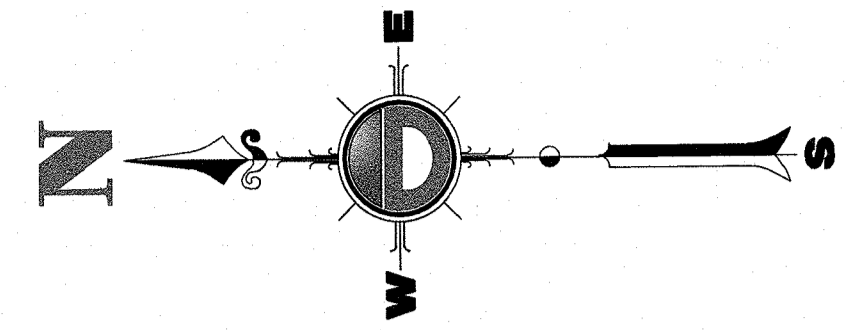



NYS ROUTE 303

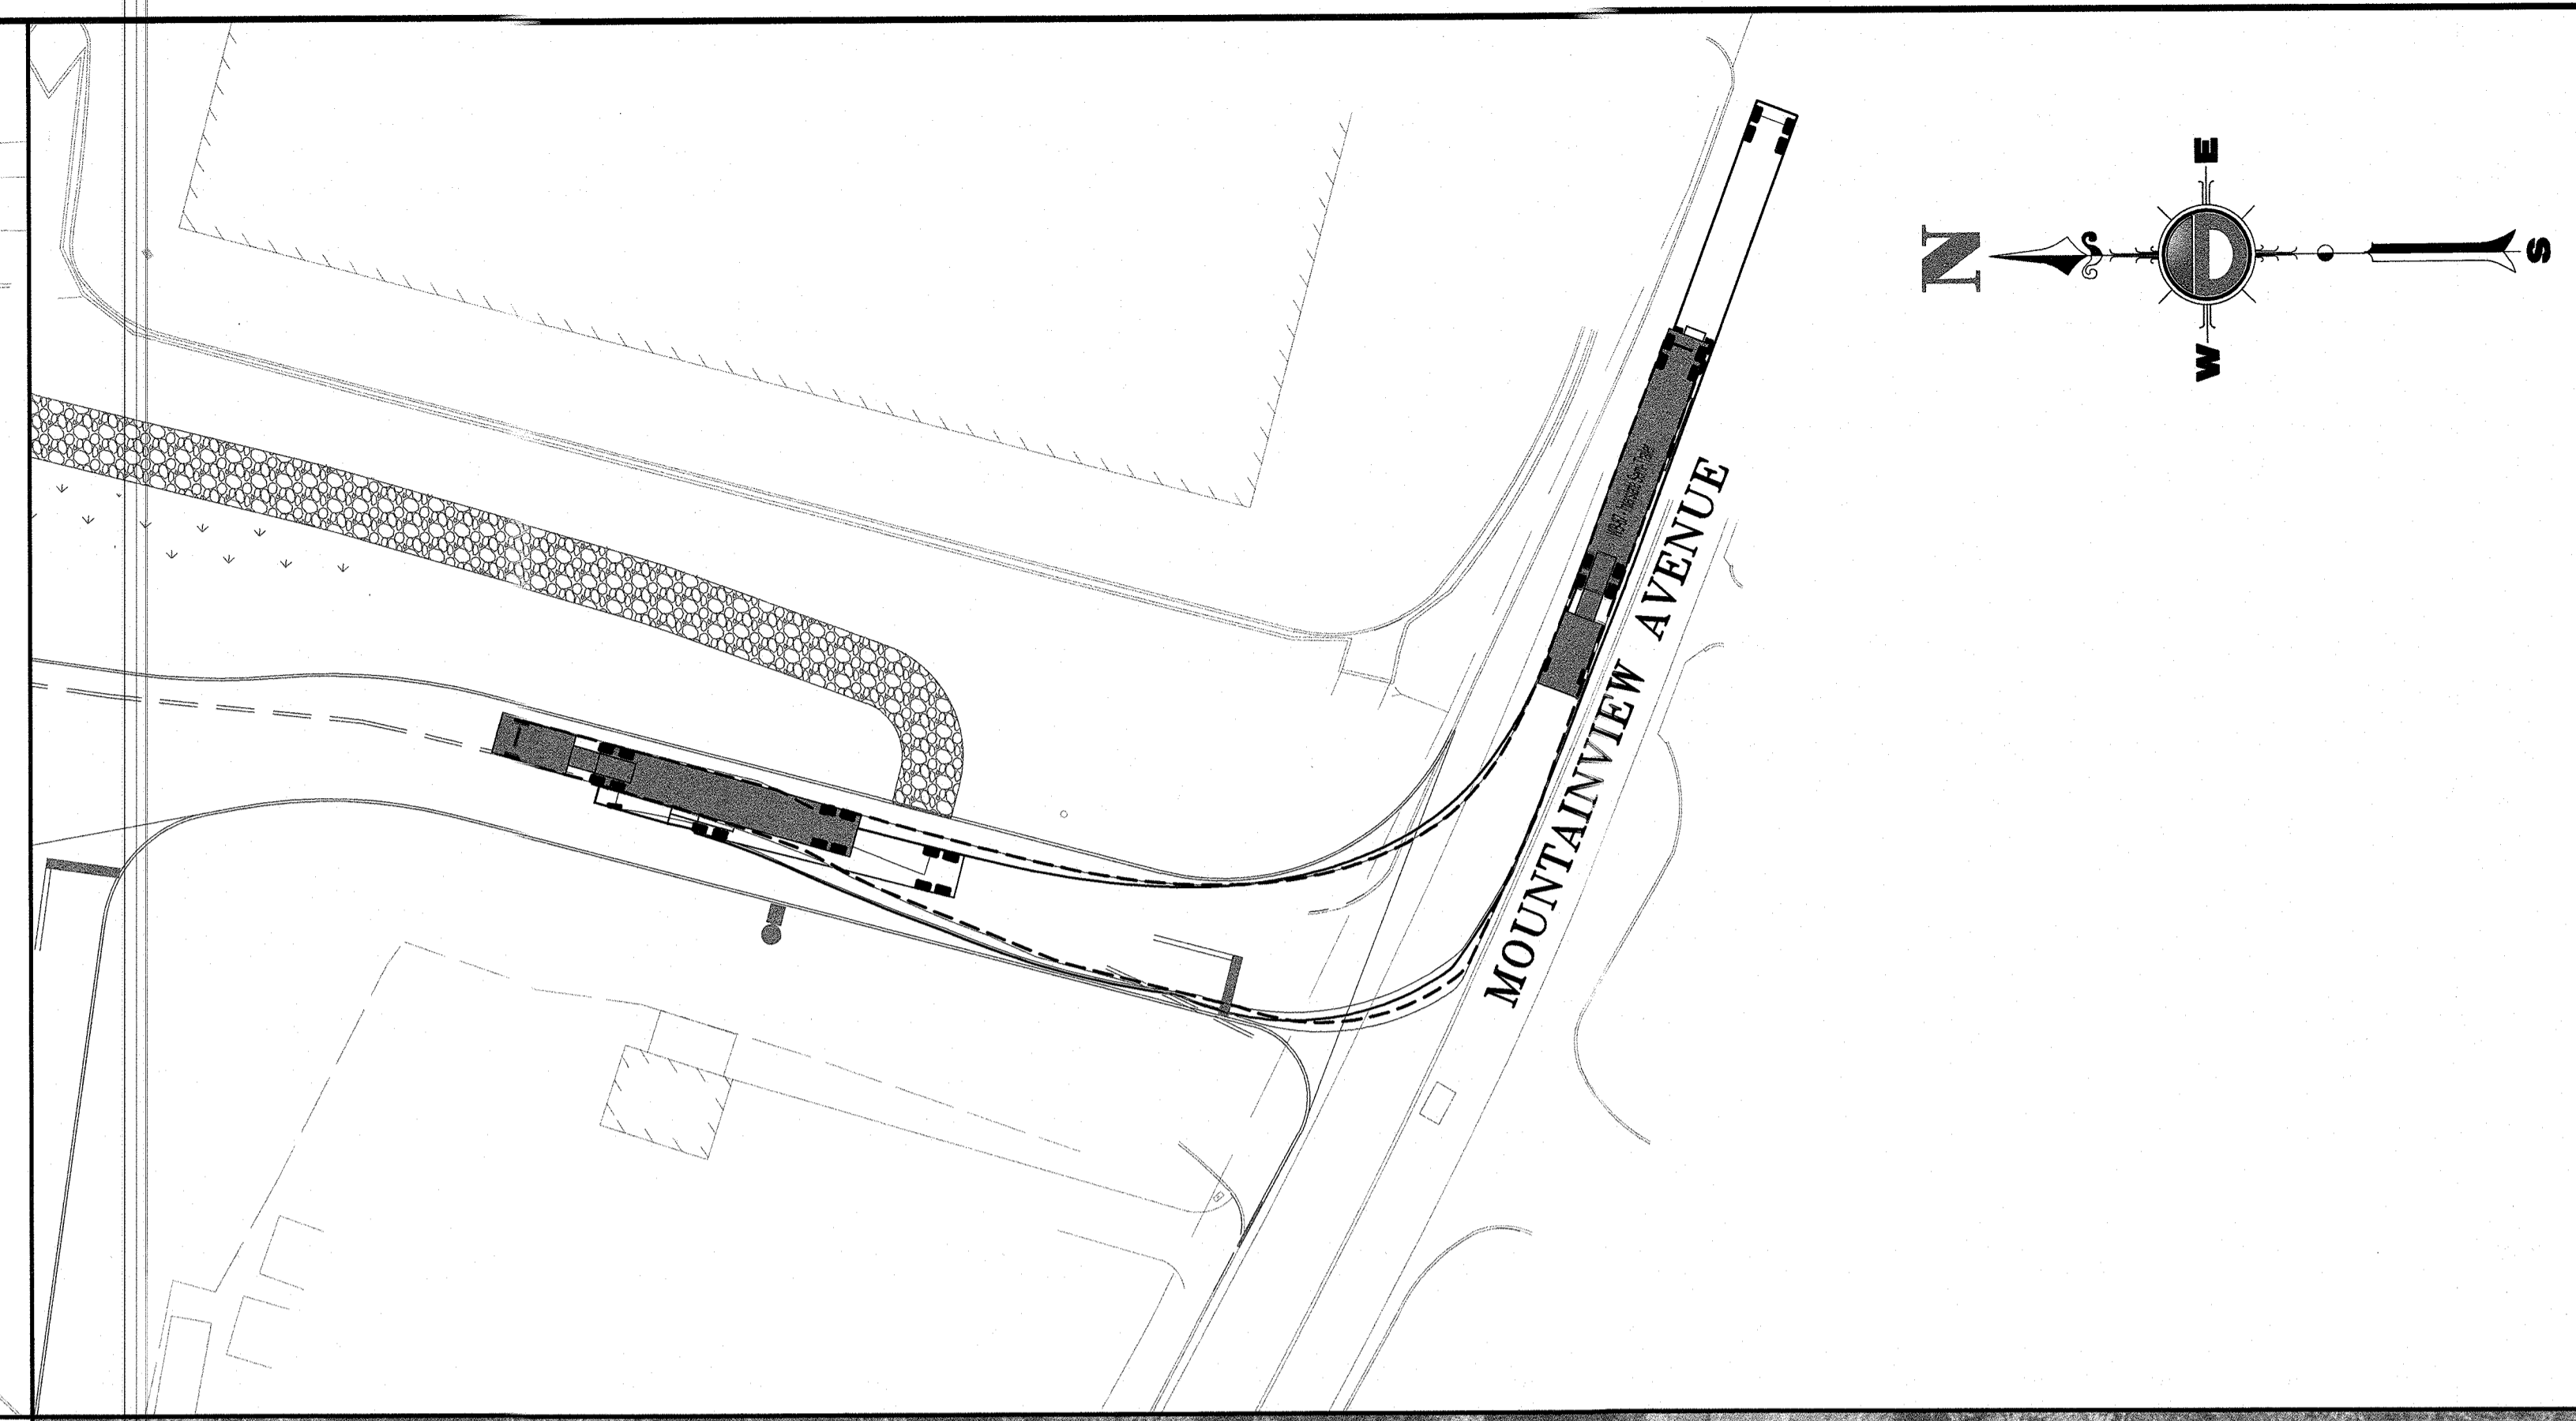


NYS ROUTE 303

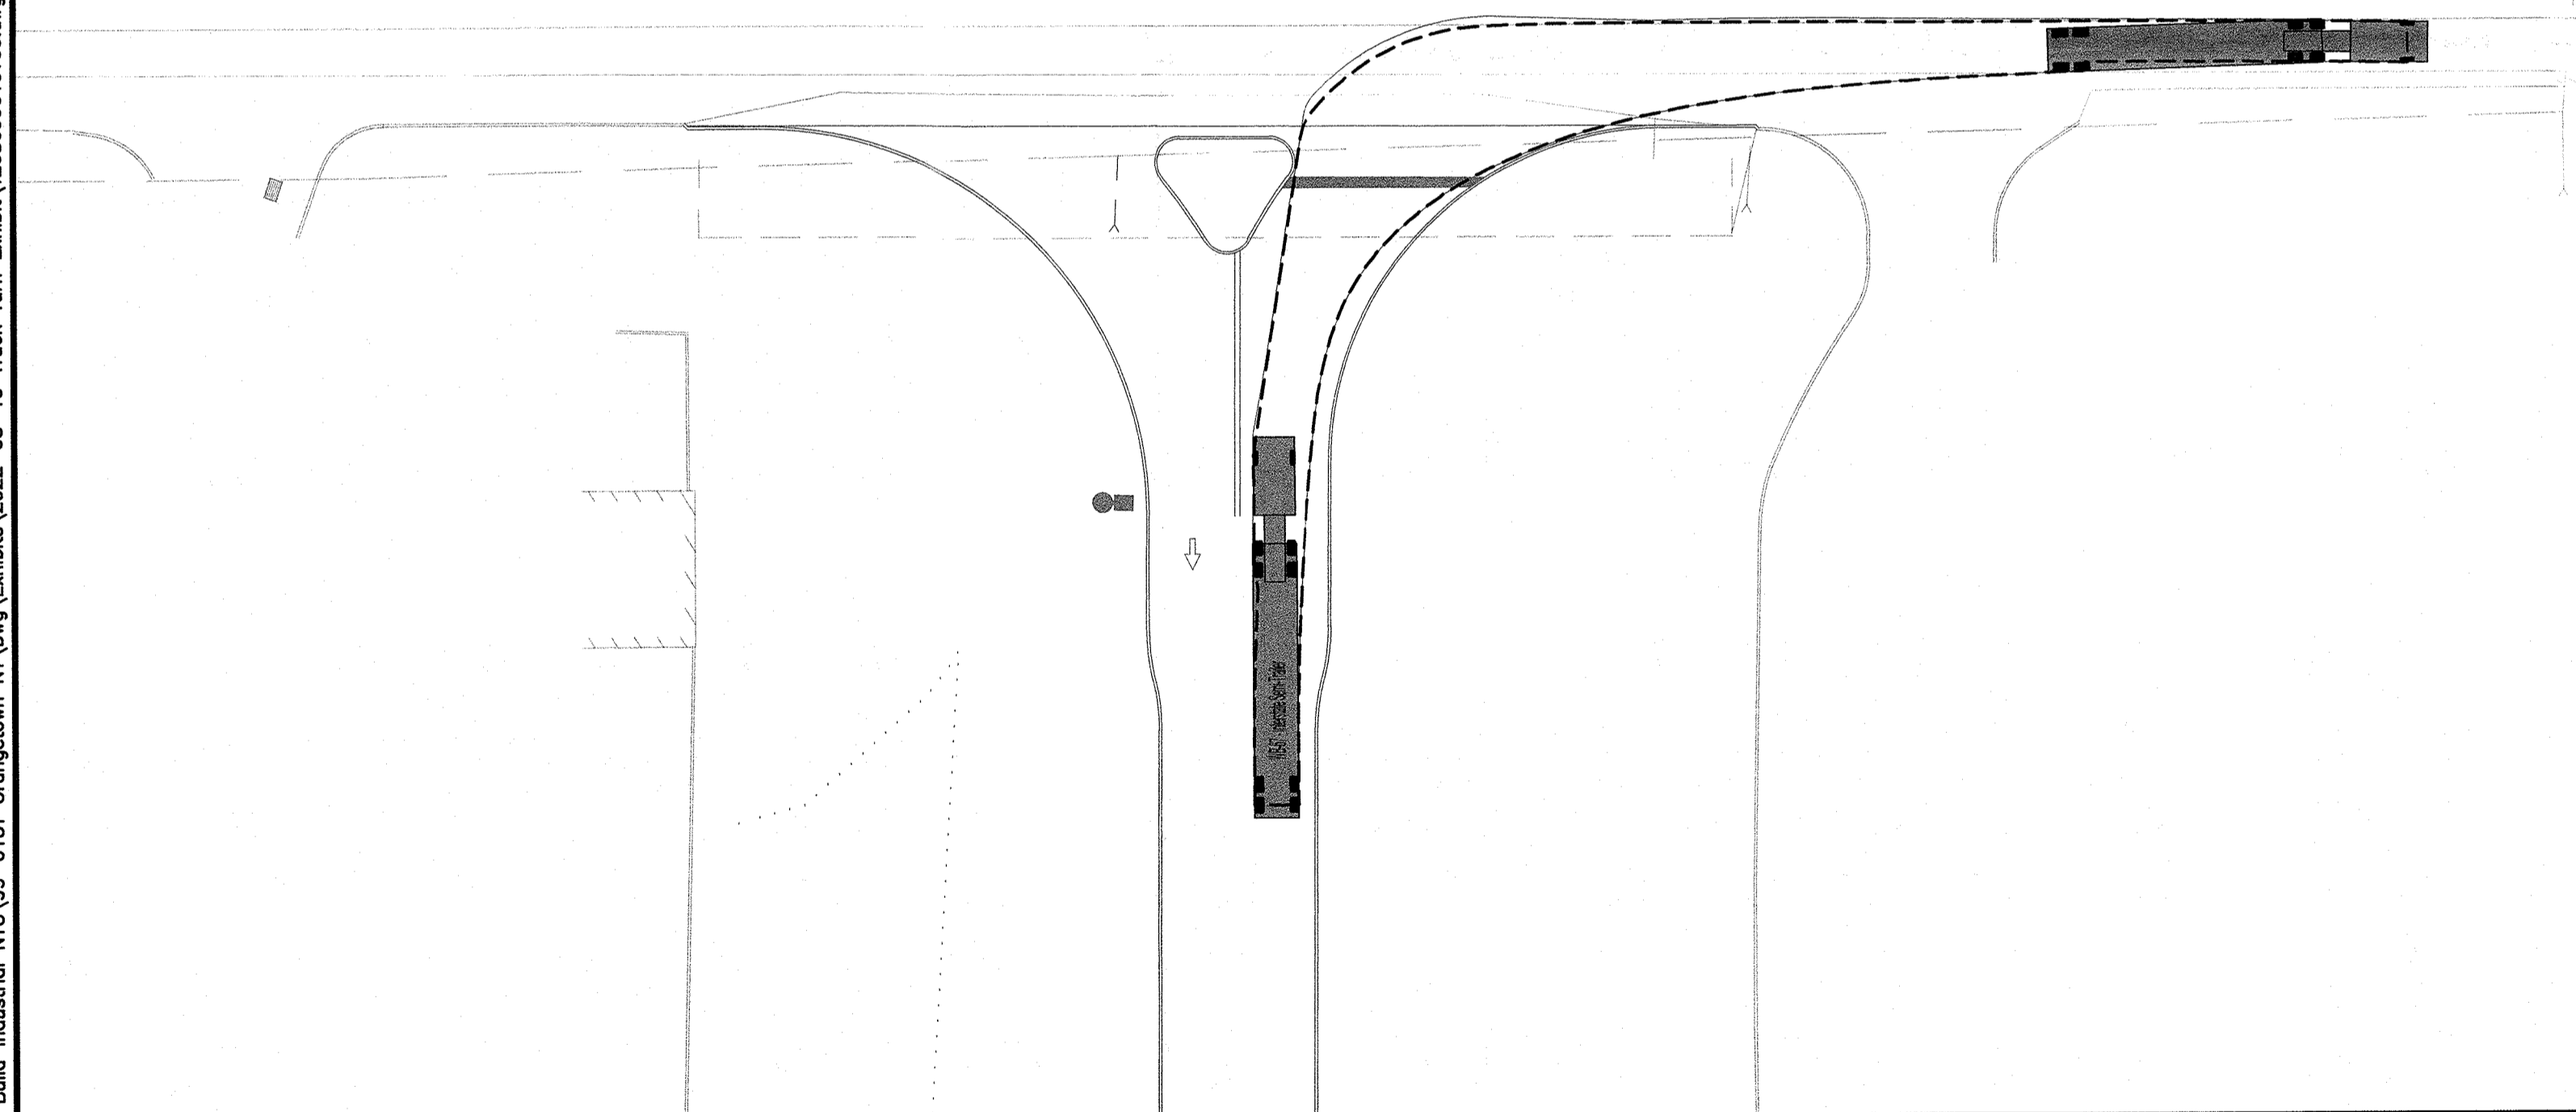

Plotted: 08/19/22 - 2:01 PM, By: ksmgk
File: \\appserver\projectors\2022\TRAFFIC PROJECTS\2686_Access Design_Solid_Industrial\NYC\99-013T_Orangetown_NY\Draw\Exhibits\2022-08-19_Truck_Turn_Exhibit\26869901\3\CD.dwg, ---> 01_ACCESS EXHIBIT

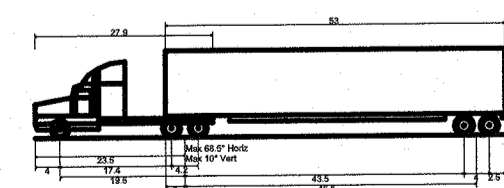

WB17 - Interstate Semi-Trailer
Overall Length: 75.00' 0"
Overall Width: 10.00' 0"
Overall Height: 13.00' 0"
Min. Wheel Ground Clearance: 1.50' 0"
Max. Trailer Width: 8.50' 0"
Landing Gear Spacing: 20' 0"
Max. Steering Angle (Virtual): 28.00°

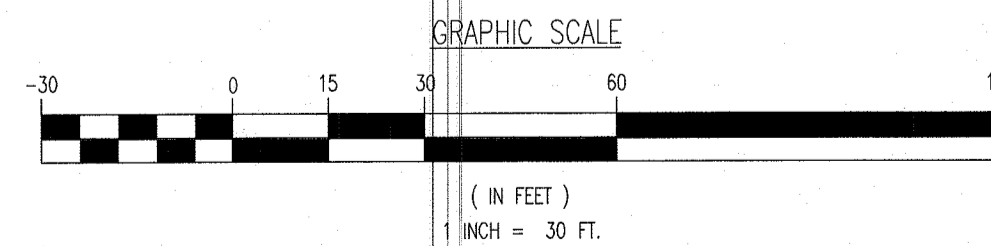

GRAPHIC SCALE

(IN FEET)

1 INCH = 30 FT.

REV	DATE	COMMENTS	BY



811

Keep what's below
Call before you dig.

PROTECT YOURSELF
ALL STATES REQUIRE NOTIFICATION OF
ENGINEERS, DESIGNERS, OR ANY PERSON
PREPARING TO DISTURB THE EARTH'S
SURFACE ANYWHERE IN ANY STATE.
FOR STATE SPECIFIC DIRECT PHONE NUMBERS VISIT:
WWW.CALL811.COM

DYNAMIC TRAFFIC, LLC

TRAFFIC IMPACT STUDIES • ACCESS PERMITTING
HIGHWAY & INTERSECTION DESIGN
TRAFFIC SIGNAL & ELECTRICAL DESIGN
245 Main Street, Suite 110
Chester, NJ 07930
T: 732.681.0760 | F: 908.879.0222
www.dynamictraffic.com

COREY M. CHASE

PROFESSIONAL ENGINEER
NEW YORK LICENSE No. 105683

WPT INDUSTRIAL REIT

WPT Site Plan
ACCESS EXHIBIT

13 MOUNTAINVIEW AVENUE

TOWN OF ORANGETOWN, ROCKLAND COUNTY, NEW YORK

KEVIN M. SAVAGE

PROFESSIONAL ENGINEER
NEW YORK LICENSE No. 105683

Sept. 28, 2022

VC-1
VC-1

SCALE:	DRAWN BY:	DESIGNED BY:	CHECKED BY:
1"=30'	TLV	TLV	KMS
PROJECT NUMBER:	DATE:	REV. #:	
2686-99-013T	08/19/2022	0	
SHEET NUMBER:			
	1		1