
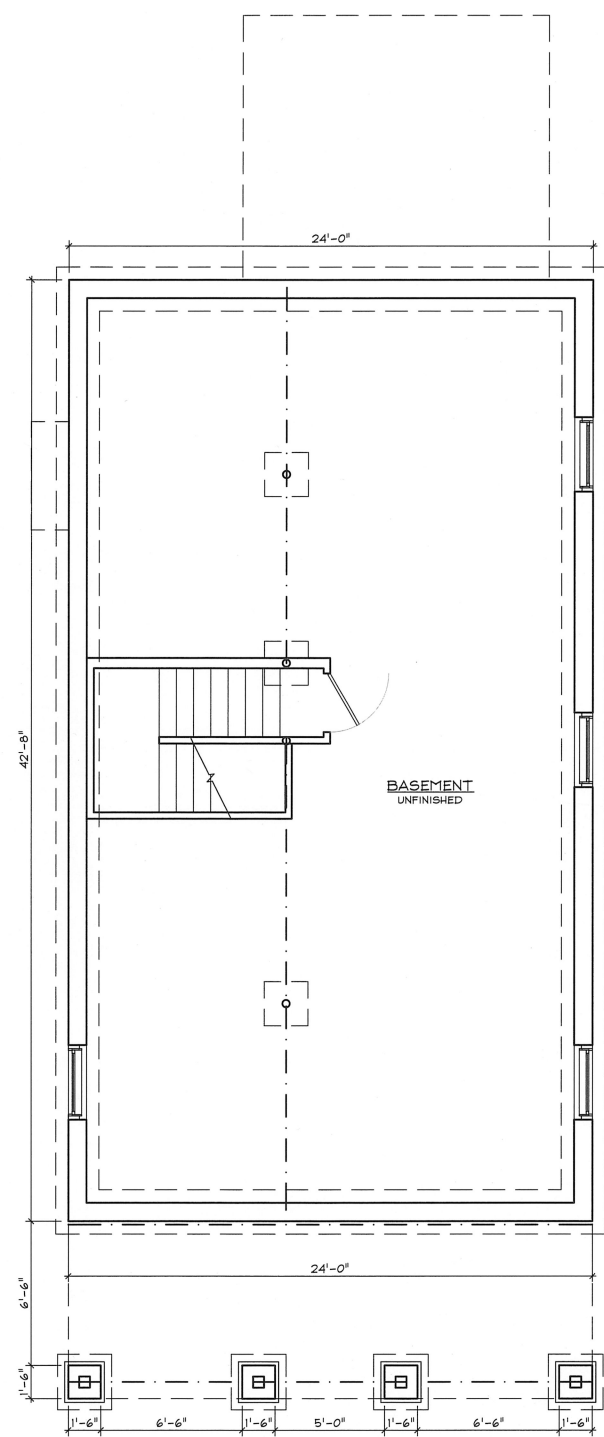


RECEIVED  
 OCT 25 2022  
 TOWN OF ORANGETOWN  
 LAND USE BOARDS

 


CONSTRUCTION LEGEND	
	NEW CONSTRUCTION
	EXISTING WALLS TO BE DEMOLISHED
	EXISTING MASONRY WALL
	EXISTING STUD WALL TO REMAIN
	SHEET NOTES CALL: SEE NOTES THIS SHEET
	HARDWIRED CARBON MONOXIDE DET.
	HARDWIRED SMOKE DETECTOR

COMITO HOMES  
 8 MANSFIELD AVENUE  
 SOUTH NYACK, NY

NY LICENSE # 15938  
 KIER B. LEVESQUE, R.A.  
 ARCHITECT  
 49 THIRD AVENUE  
 NYACK, NEW YORK 10960  
 845-358-2359


FOUNDATION PLAN

1 FIRST FLOOR PLAN  
 A2 1/4" = 1 FOOT

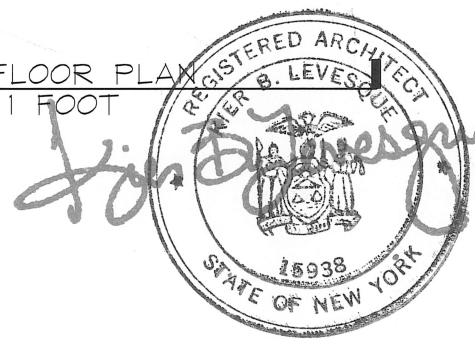


SCALE AS SHOWN  
 DATE SEPT. 21, 2022  
 JOB NO. 202236  
 REVISIONS: SHEET NO.


A-1

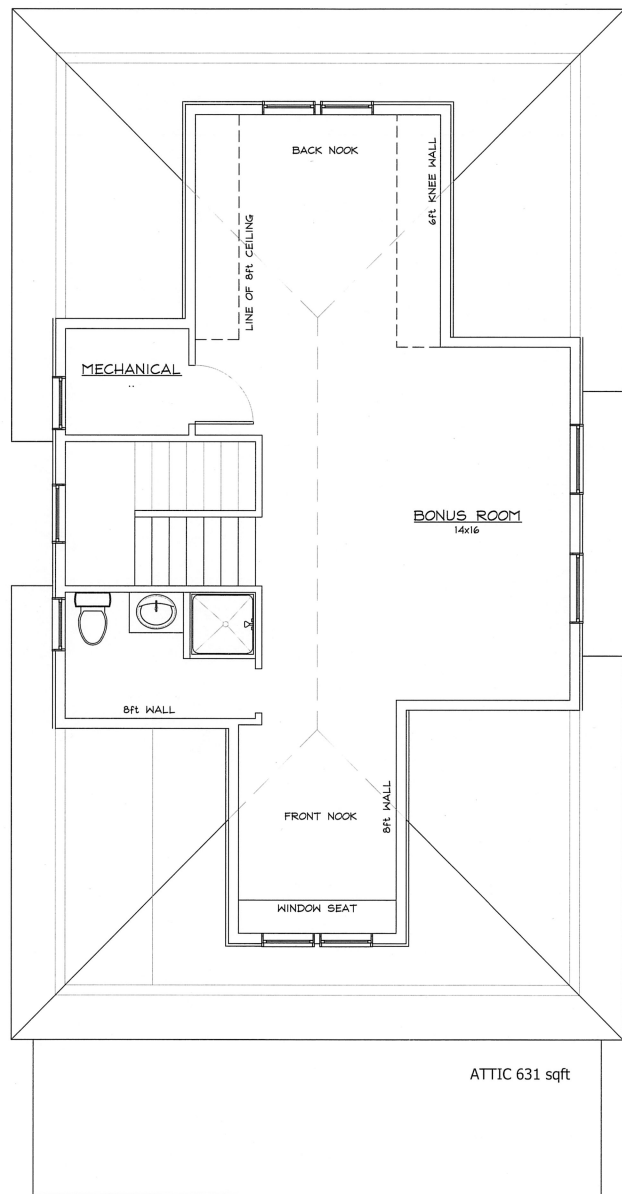

3 ATTIC PLAN  
A2 1/4" = 1 FOOT

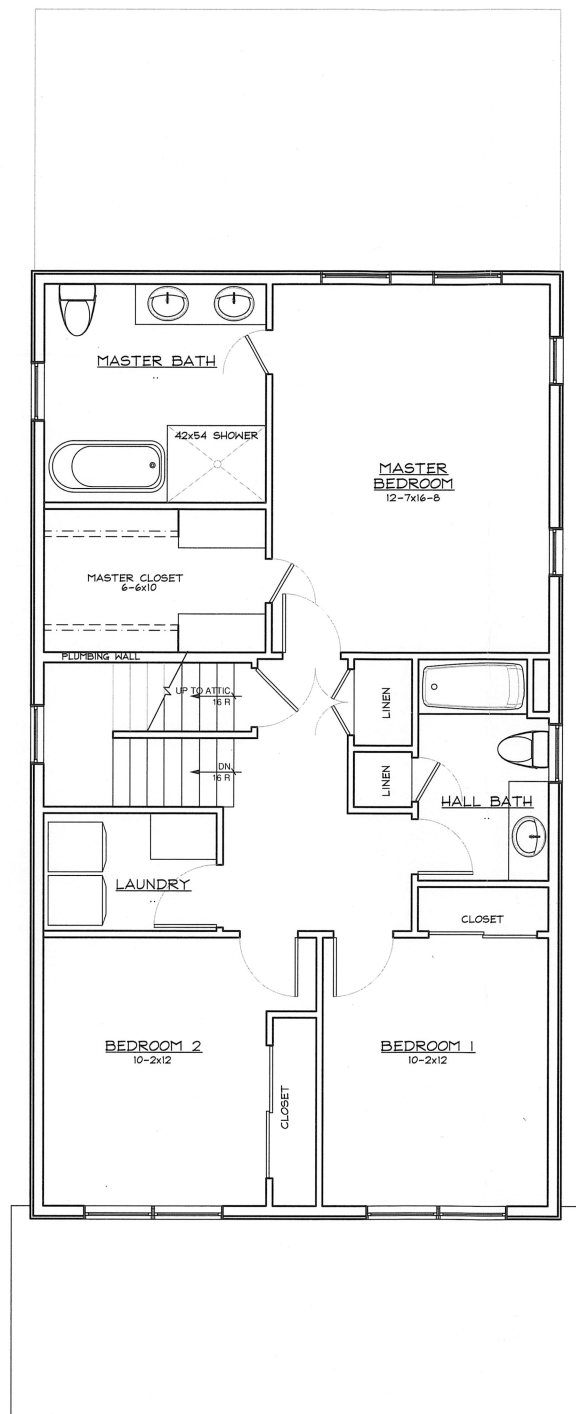


2 SECOND FLOOR PLAN  
A2 1/4" = 1 FOOT

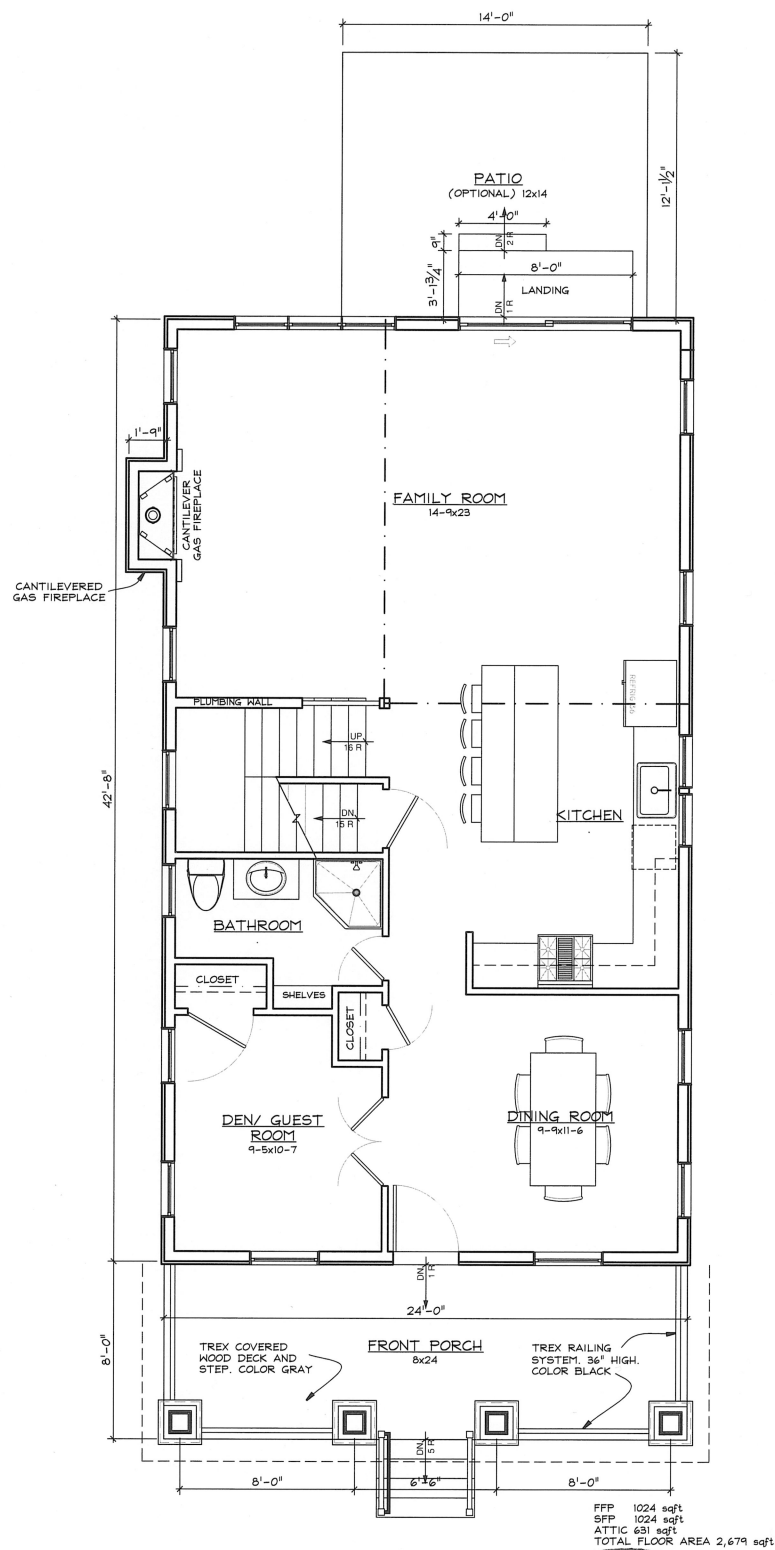

1 FIRST FLOOR PLAN  
A2 1/4" = 1 FOOT

CONSTRUCTION LEGEND	
	NEW CONSTRUCTION
	EXISTING WALLS TO BE DEMOLISHED
	EXISTING MASONRY WALL
	EXISTING STUD WALL TO REMAIN
	SHEET NOTES CALL: SEE NOTES THIS SHEET
	HARDWIRED CARBON MONOXIDE DET.
	HARDWIRED SMOKE DETECTOR

 


COMITO HOMES  
8 MANSFIELD AVENUE  
SOUTH NYACK, NY

KIER B. LEVESQUE, R.A.  
ARCHITECT  
49 THIRD AVENUE  
NYACK, NEW YORK 10960  
845-358-2359

FLOOR PLANS


SCALE AS SHOWN  
DATE SEPT. 21, 2022  
JOB NO. 202236  
REVISIONS: SHEET NO.

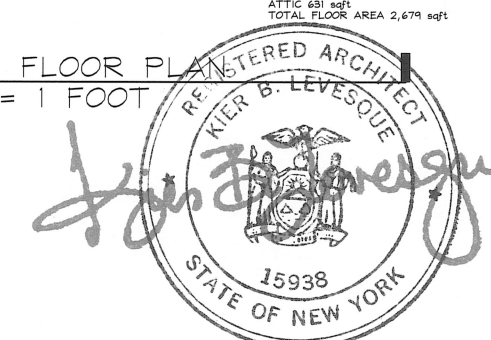


A-2



**D** WEST ELEVATION  
**A3** 1/4" = 1 FOOT

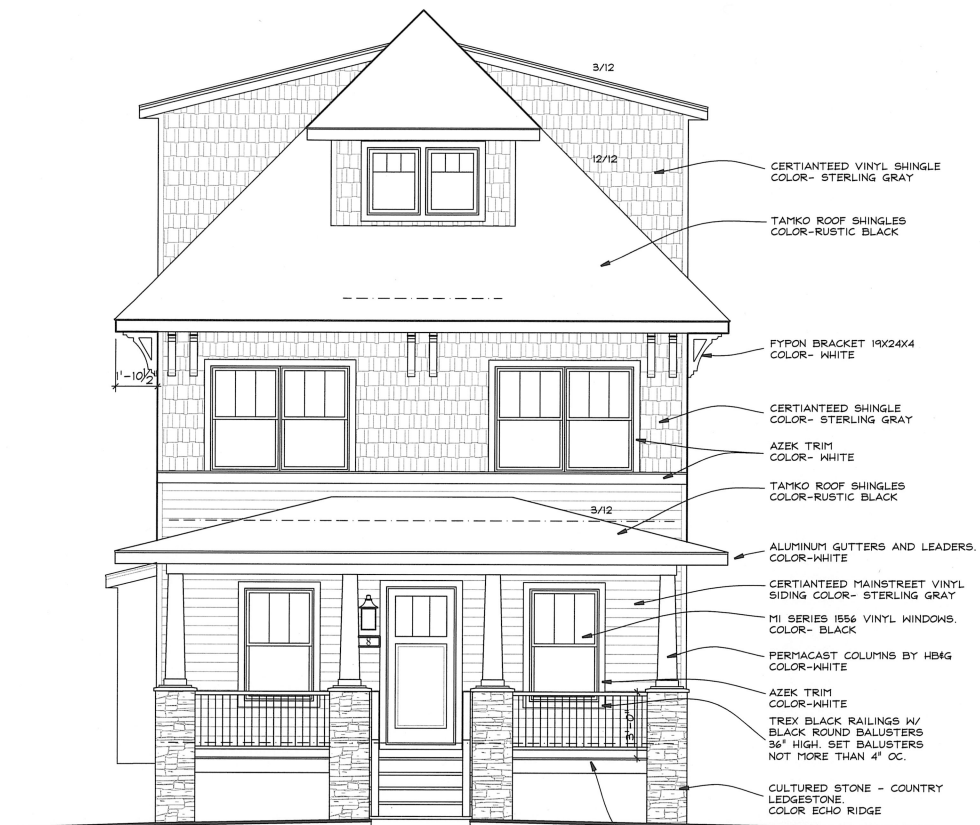

**A** FRONT (SOUTH) ELEVATION  
**A3** 1/4" = 1 FOOT

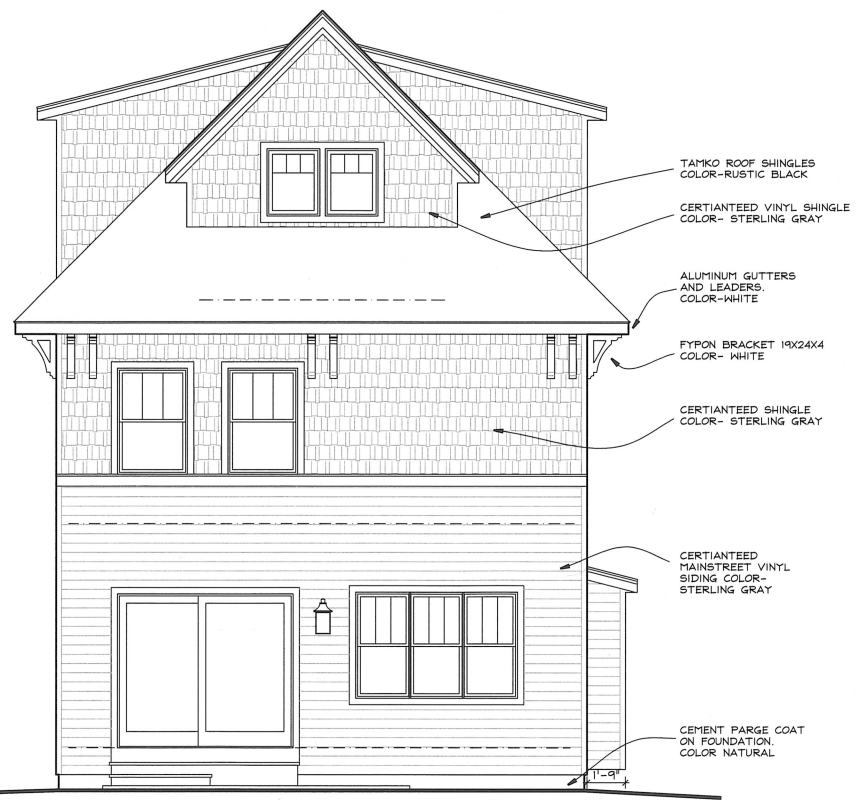

**C** REAR (NORTH) ELEVATION  
**A3** 1/4" = 1 FOOT



**B** EAST ELEVATION  
**A3** 1/4" = 1 FOOT



COMITO HOMES  
 8 MANSFIELD AVENUE  
 SOUTH NYACK, NY

KIER B. LEVESQUE, R.A.  
 ARCHITECT  
 49 THIRD AVENUE  
 NYACK, NEW YORK 10960  
 845-358-2359

ELEVATIONS

SCALE AS SHOWN  
 DATE SEPT. 21, 2022  
 JOB NO. 202236  
 REVISIONS: SHEET NO.

**A-3**