


Saved Wednesday, October 19, 2022 3:27:21 PM FRANK MADER plotted Wednesday, October 19, 2022 3:28:18 PM Mader, Frank
 This document, together with the concepts and designs presented herein, is intended only for the specific purpose and client for which it was prepared. Reuse of and improper reliance on this document without written authorization and adaptation by Kimley-Horn Engineering and Landscape Architecture of New York, P.C. shall be without liability to Kimley-Horn Engineering and Landscape Architecture of New York, P.C.

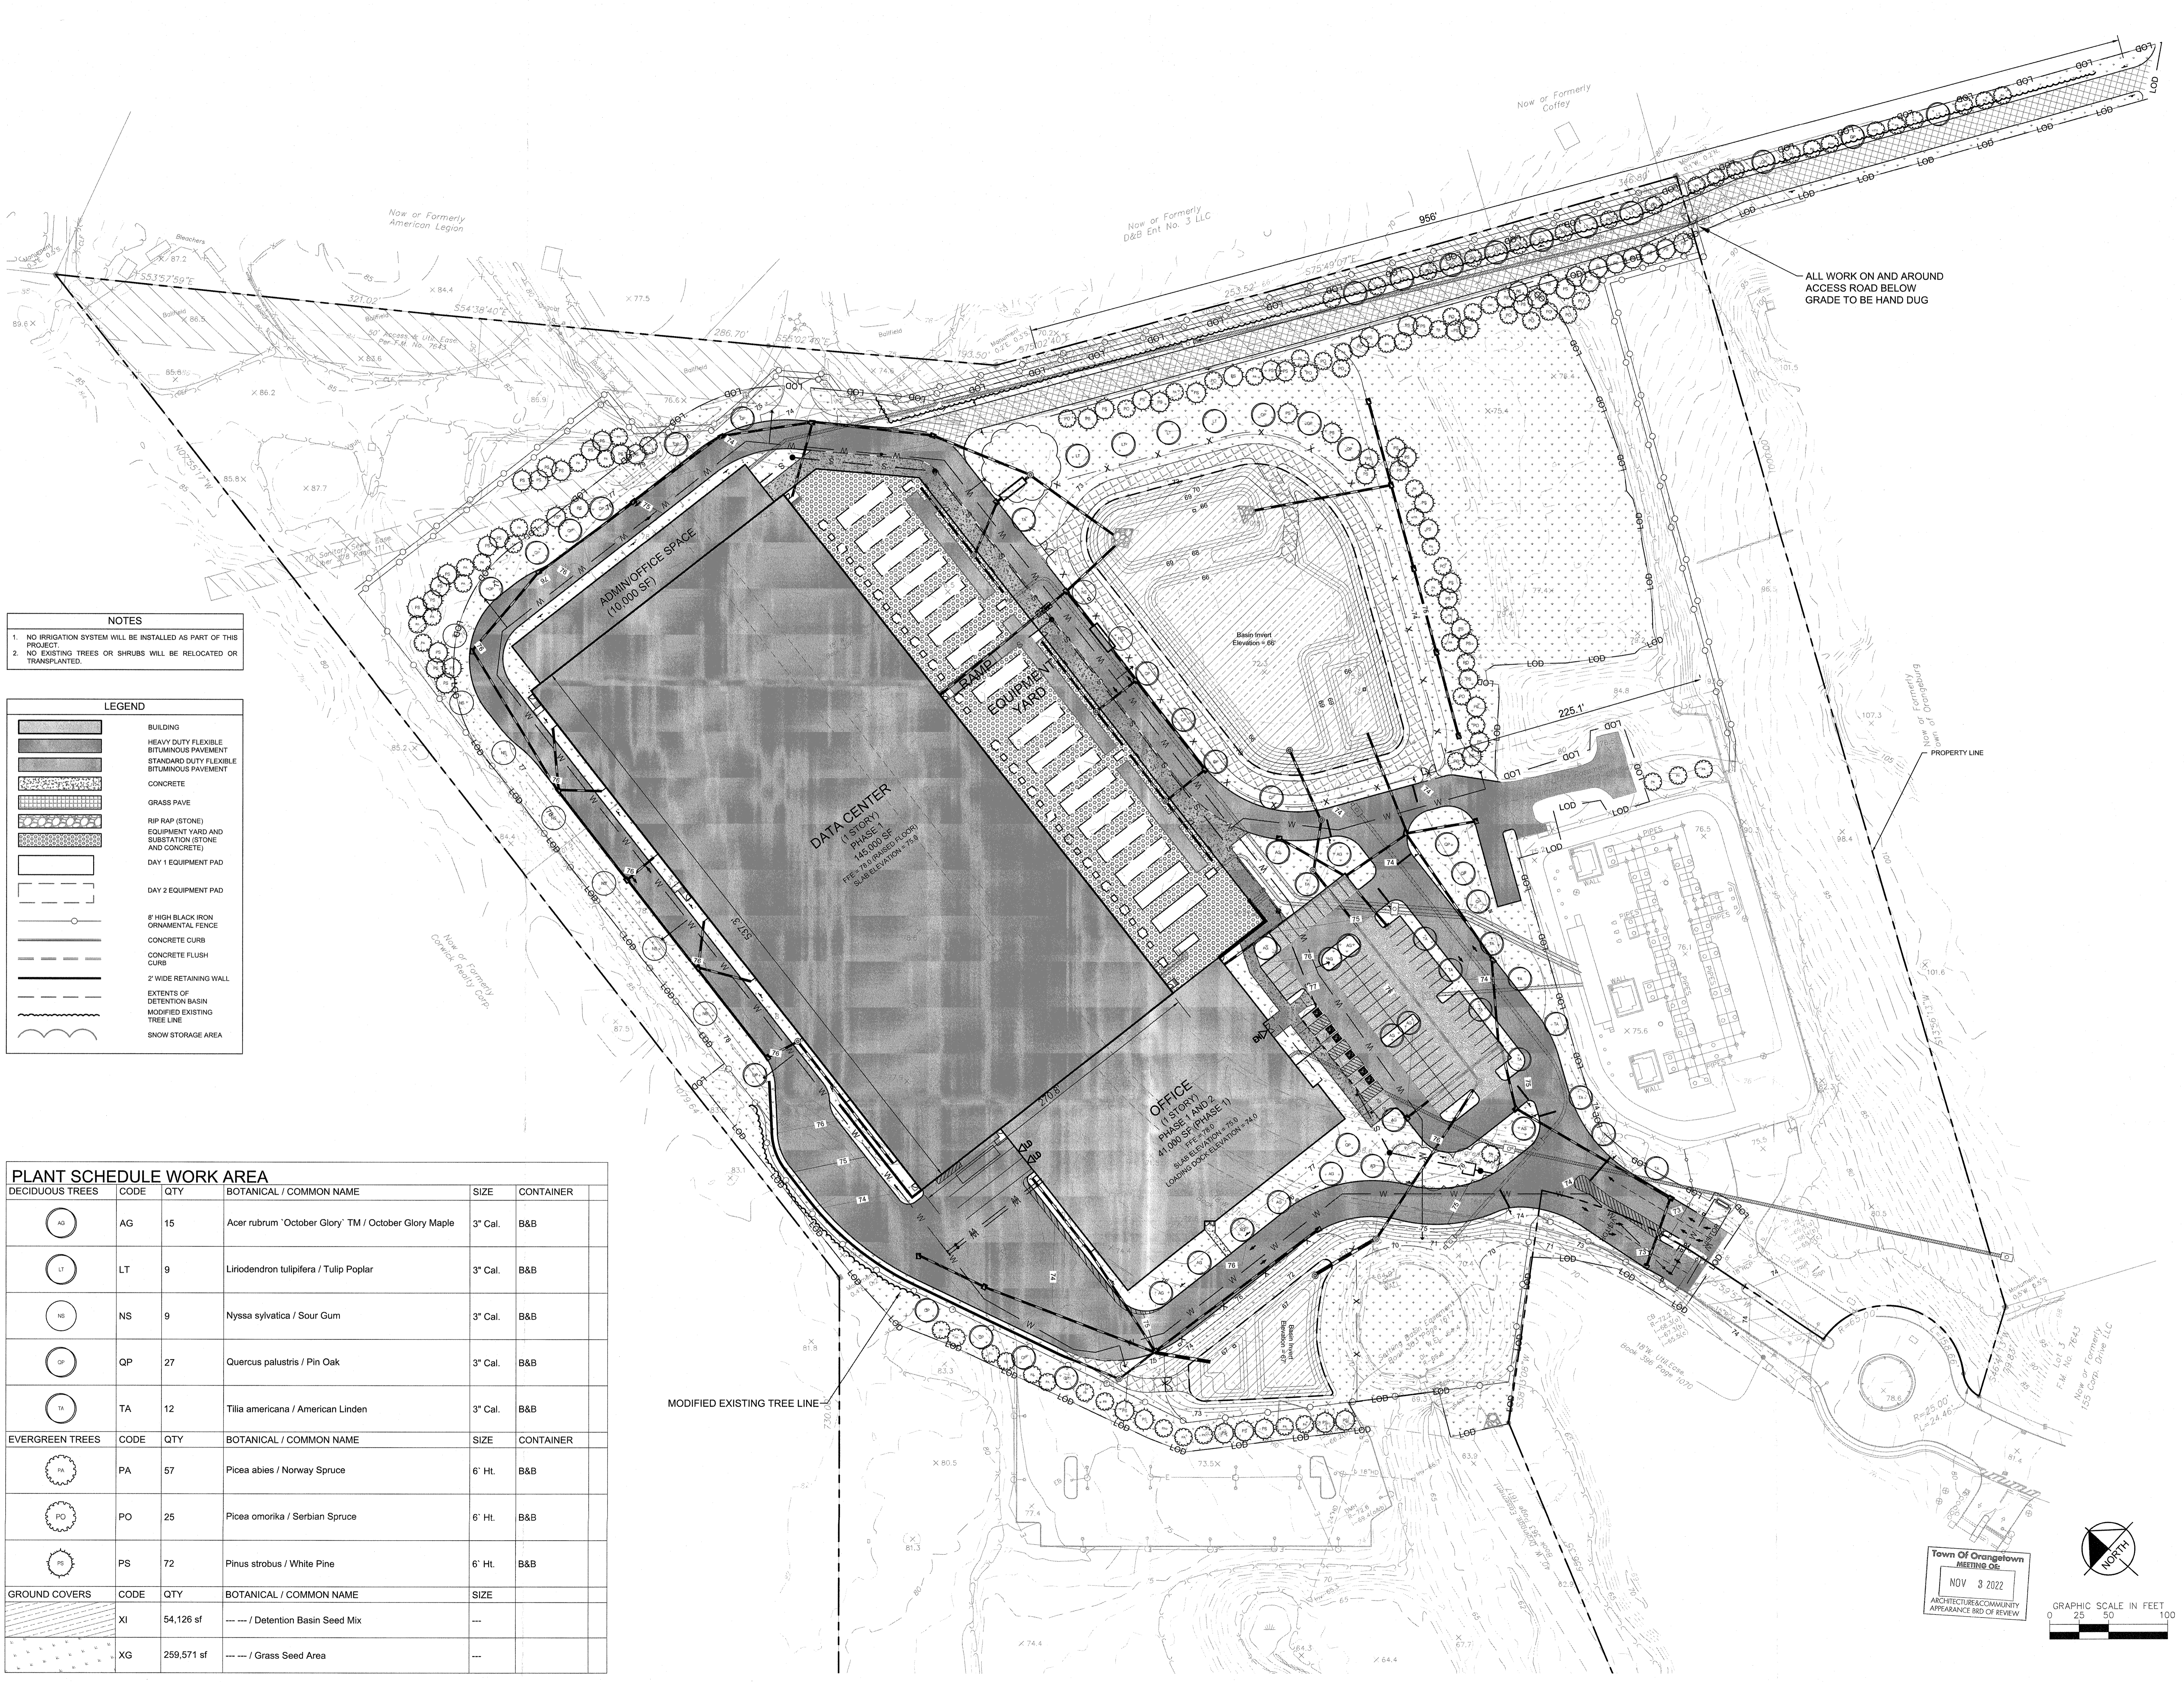

ALL WORK ON AND AROUND ACCESS ROAD BELOW GRADE TO BE HAND DUG

NOTES

- NO IRRIGATION SYSTEM WILL BE INSTALLED AS PART OF THIS PROJECT.
- NO EXISTING TREES OR SHRUBS WILL BE RELOCATED OR TRANSPLANTED.

LEGEND

[Symbol]	BUILDING
[Symbol]	HEAVY DUTY FLEXIBLE BITUMINOUS PAVEMENT
[Symbol]	STANDARD DUTY FLEXIBLE BITUMINOUS PAVEMENT
[Symbol]	CONCRETE
[Symbol]	GRASS PAVE
[Symbol]	RIP RAP (STONE)
[Symbol]	EQUIPMENT YARD AND SUBSTATION (STONE AND CONCRETE)
[Symbol]	DAY 1 EQUIPMENT PAD
[Symbol]	DAY 2 EQUIPMENT PAD
[Symbol]	8" HIGH BLACK IRON ORNAMENTAL FENCE
[Symbol]	CONCRETE CURB
[Symbol]	CONCRETE FLUSH CURB
[Symbol]	2" WIDE RETAINING WALL
[Symbol]	EXTENTS OF DETENTION BASIN
[Symbol]	MODIFIED EXISTING TREE LINE
[Symbol]	SNOW STORAGE AREA


PLANT SCHEDULE WORK AREA

DECIDUOUS TREES	CODE	QTY	BOTANICAL / COMMON NAME	SIZE	CONTAINER
[Symbol]	AG	15	Acer rubrum 'October Glory'™ / October Glory Maple	3" Cal.	B&B
[Symbol]	LT	9	Liriodendron tulipifera / Tulip Poplar	3" Cal.	B&B
[Symbol]	NS	9	Nyssa sylvatica / Sour Gum	3" Cal.	B&B
[Symbol]	QP	27	Quercus palustris / Pin Oak	3" Cal.	B&B
[Symbol]	TA	12	Tilia americana / American Linden	3" Cal.	B&B
EVERGREEN TREES	CODE	QTY	BOTANICAL / COMMON NAME	SIZE	CONTAINER
[Symbol]	PA	57	Picea abies / Norway Spruce	6" Ht.	B&B
[Symbol]	PO	25	Picea omorika / Serbian Spruce	6" Ht.	B&B
[Symbol]	PS	72	Pinus strobus / White Pine	6" Ht.	B&B
GROUND COVERS	CODE	QTY	BOTANICAL / COMMON NAME	SIZE	
[Symbol]	XI	54,126 sf	--- / Detention Basin Seed Mix	---	
[Symbol]	XG	259,571 sf	--- / Grass Seed Area	---	

NO.	REVISIONS	DATE	BY
5	ISSUED FOR ZBA COMPLIANCE/CABOR RESUBMISSION	08/20/22	KH
4	ISSUED FOR CABOR/PLANNING BOARD REVIEW	05/13/22	KH
3	SITE PLAN REVISIONS	04/14/22	KH
2	SITE PLAN SUBMISSION	02/28/22	KH
1	50% D.Ds		

NOT FOR CONSTRUCTION

Kimley»Horn
 © 2022 KIMLEY-HORN ENGINEERING AND LANDSCAPE ARCHITECTURE OF NEW YORK, P.C.
 1 NORTH LEXINGTON AVENUE, SUITE 505
 WHITE PLAINS, NY 10601
 WWW.KIMLEY-HORN.COM

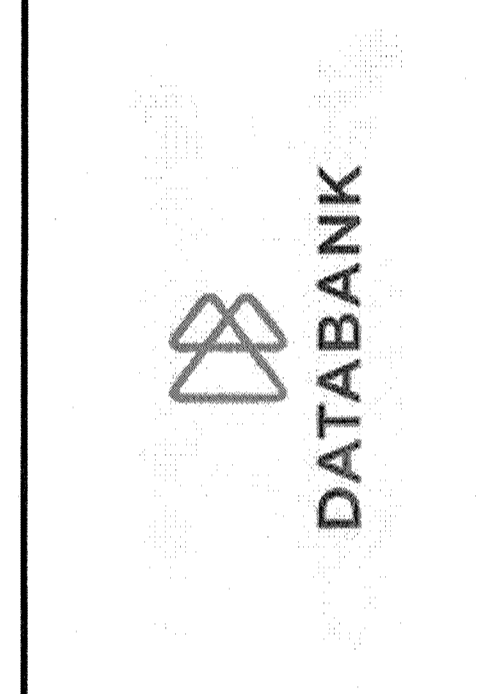

KHA PROJECT	112117011	BND	DL
DATE	01-27-2022	AS SHOWN	
SCALE:		DESIGNED BY:	
DRAWN BY:		CHECKED BY:	

LANDSCAPE PLAN

DATABANK ORANGEBURG
 2000 CORPORATE DRIVE
 ORANGEBURG, NY 10962

TOWN OF ORANGEBURG
 NEW YORK

SHEET NUMBER
LA-1.0

Town Of Orangetown
 MEETING 01
 NOV 3 2022
 ARCHITECTURE/COMMUNITY APPEARANCE BOB OF REVIEW

