

EXISTING DECK @ GREANEY RESIDENCE

80 OLD MOUNTAIN ROAD GRANDVIEW NEW YORK


DATE	REVISION	DESCRIPTION
22.OCT.2022	GRANDVIEW-REVISION 2	
19.OCT.2022	GRANDVIEW	
22.JUL.2022	GRANDVIEW	
07.JUN.2022	SURVEY	

PLANS AND ELEVATIONS


SCALE AS NOTED

A-001

SECO # 2206

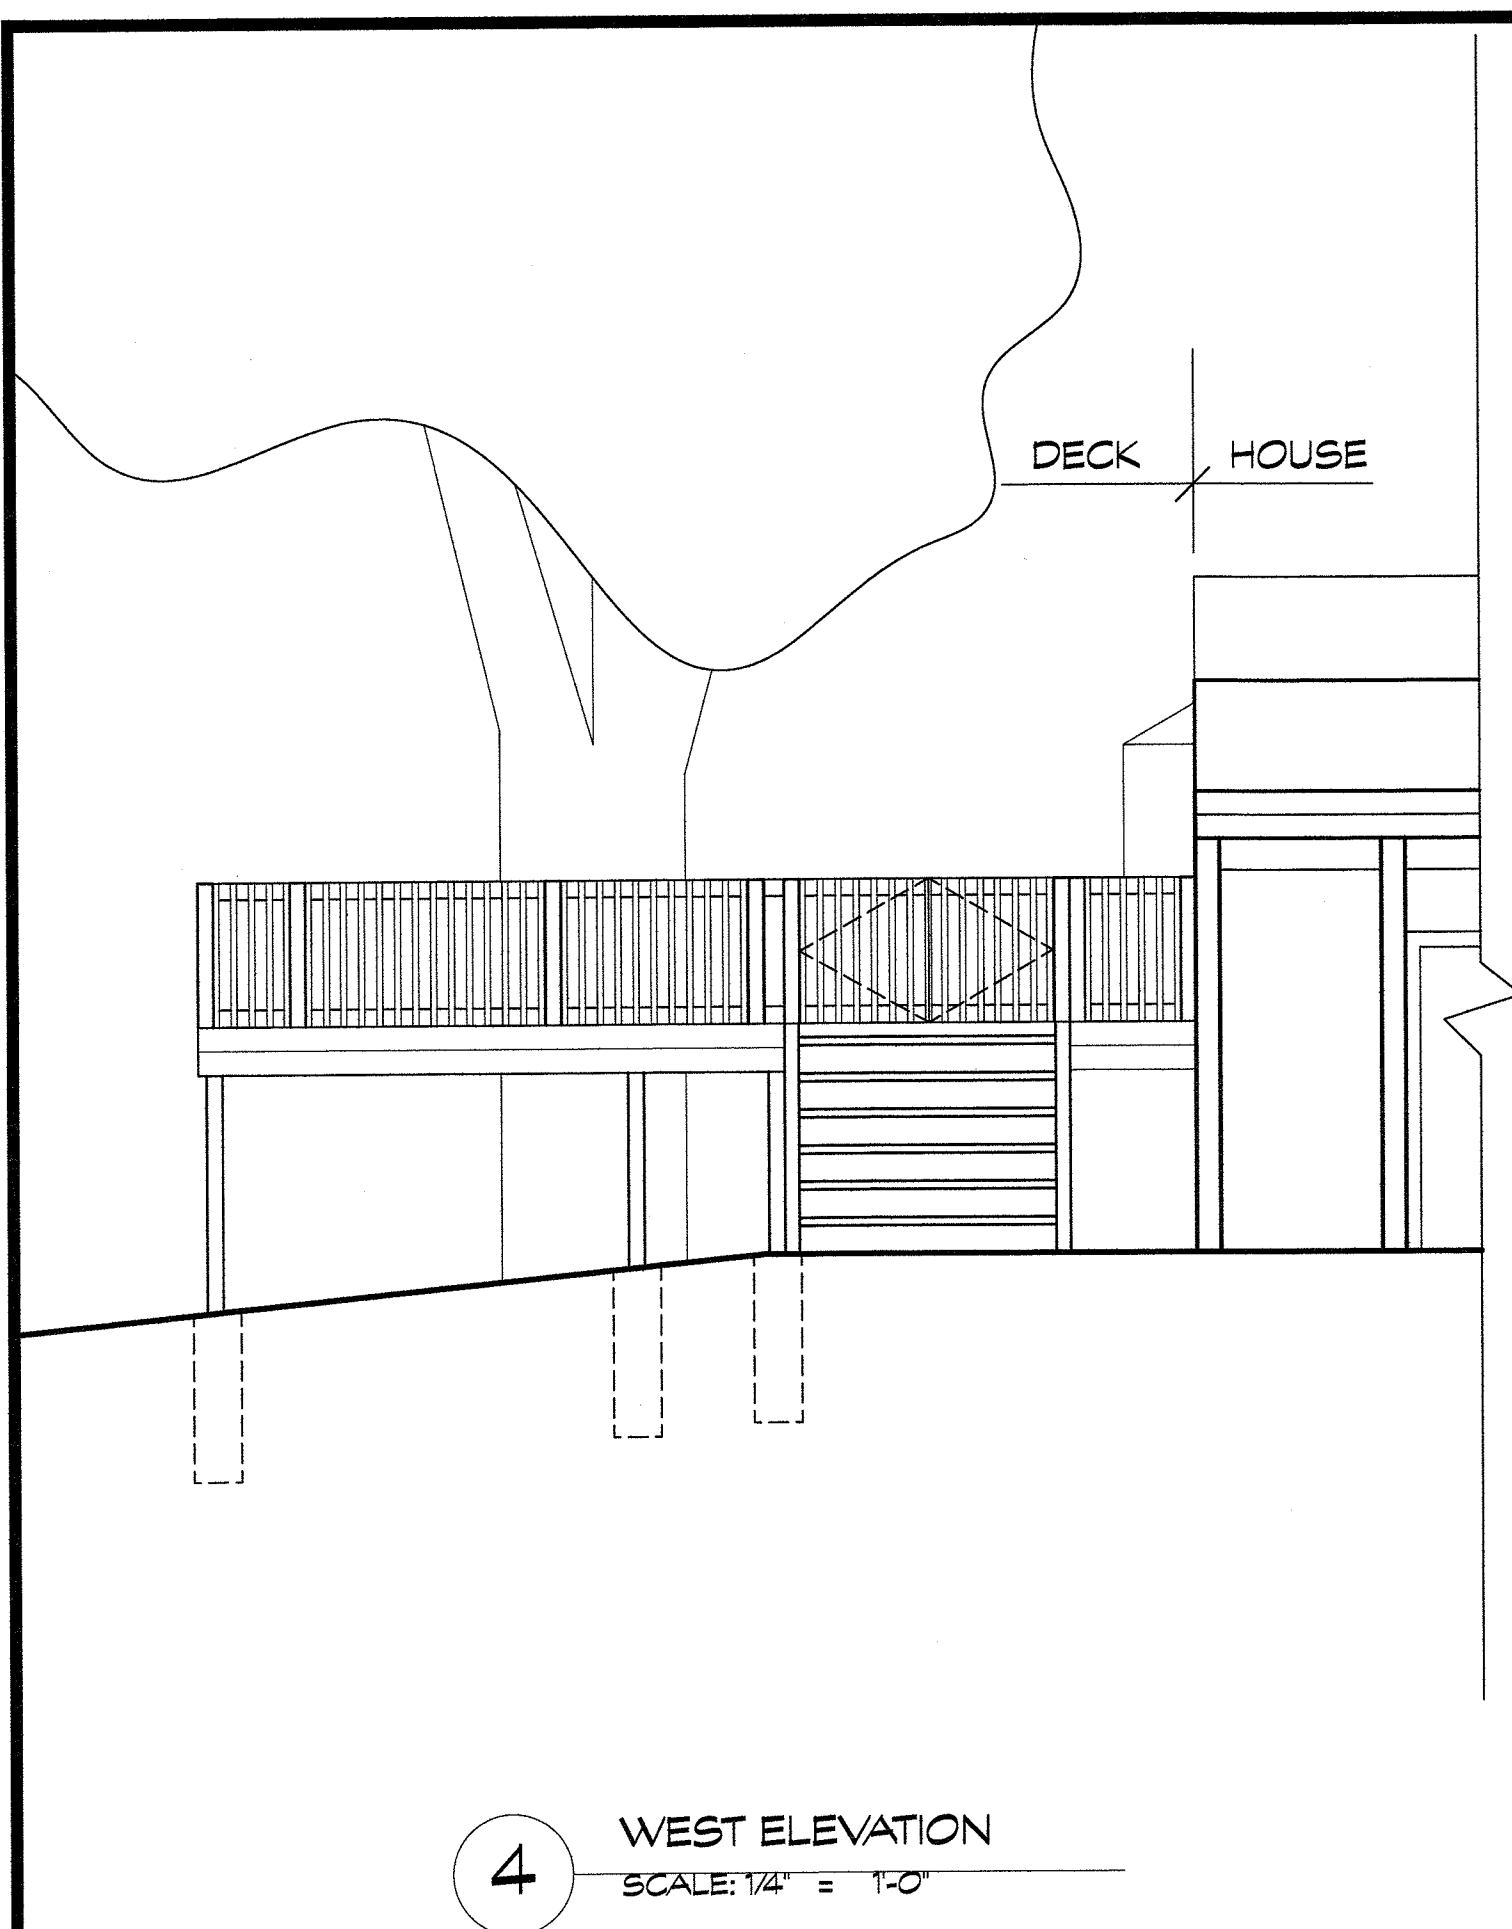


4 WEST ELEVATION
SCALE: 1/4" = 1'-0"

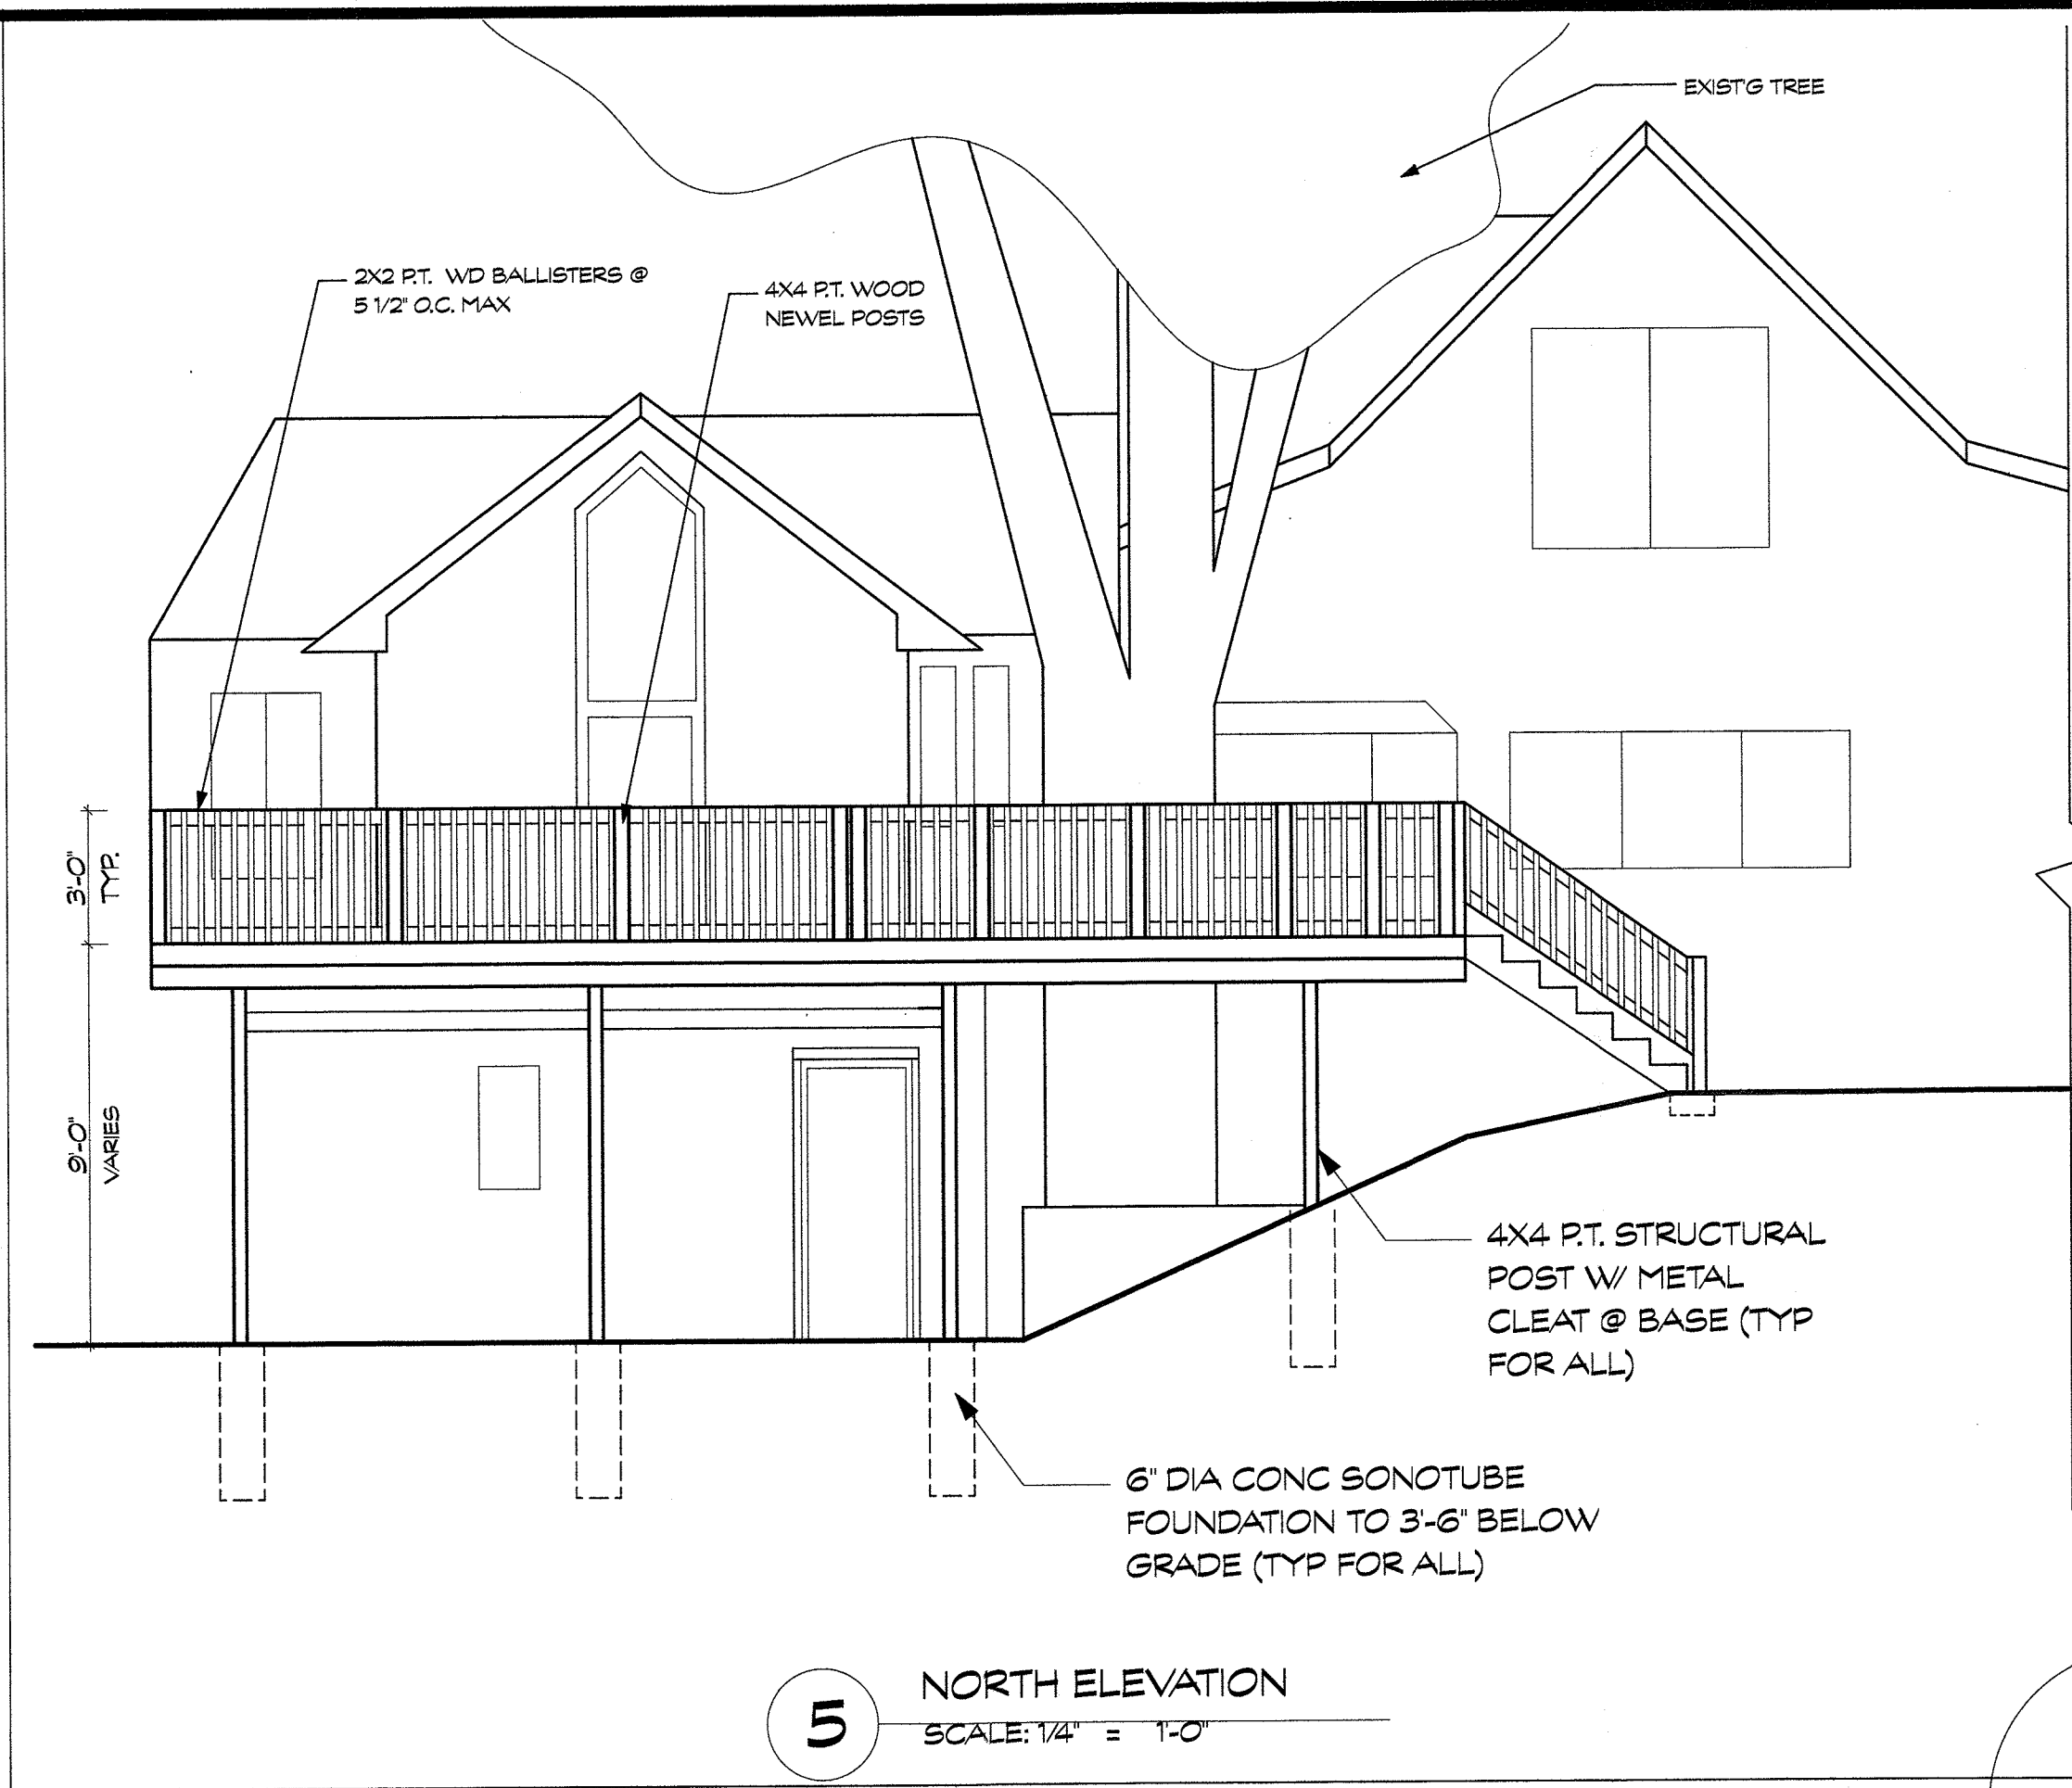


5 NORTH ELEVATION
SCALE: 1/4" = 1'-0"



6 EAST ELEVATION
SCALE: 1/4" = 1'-0"

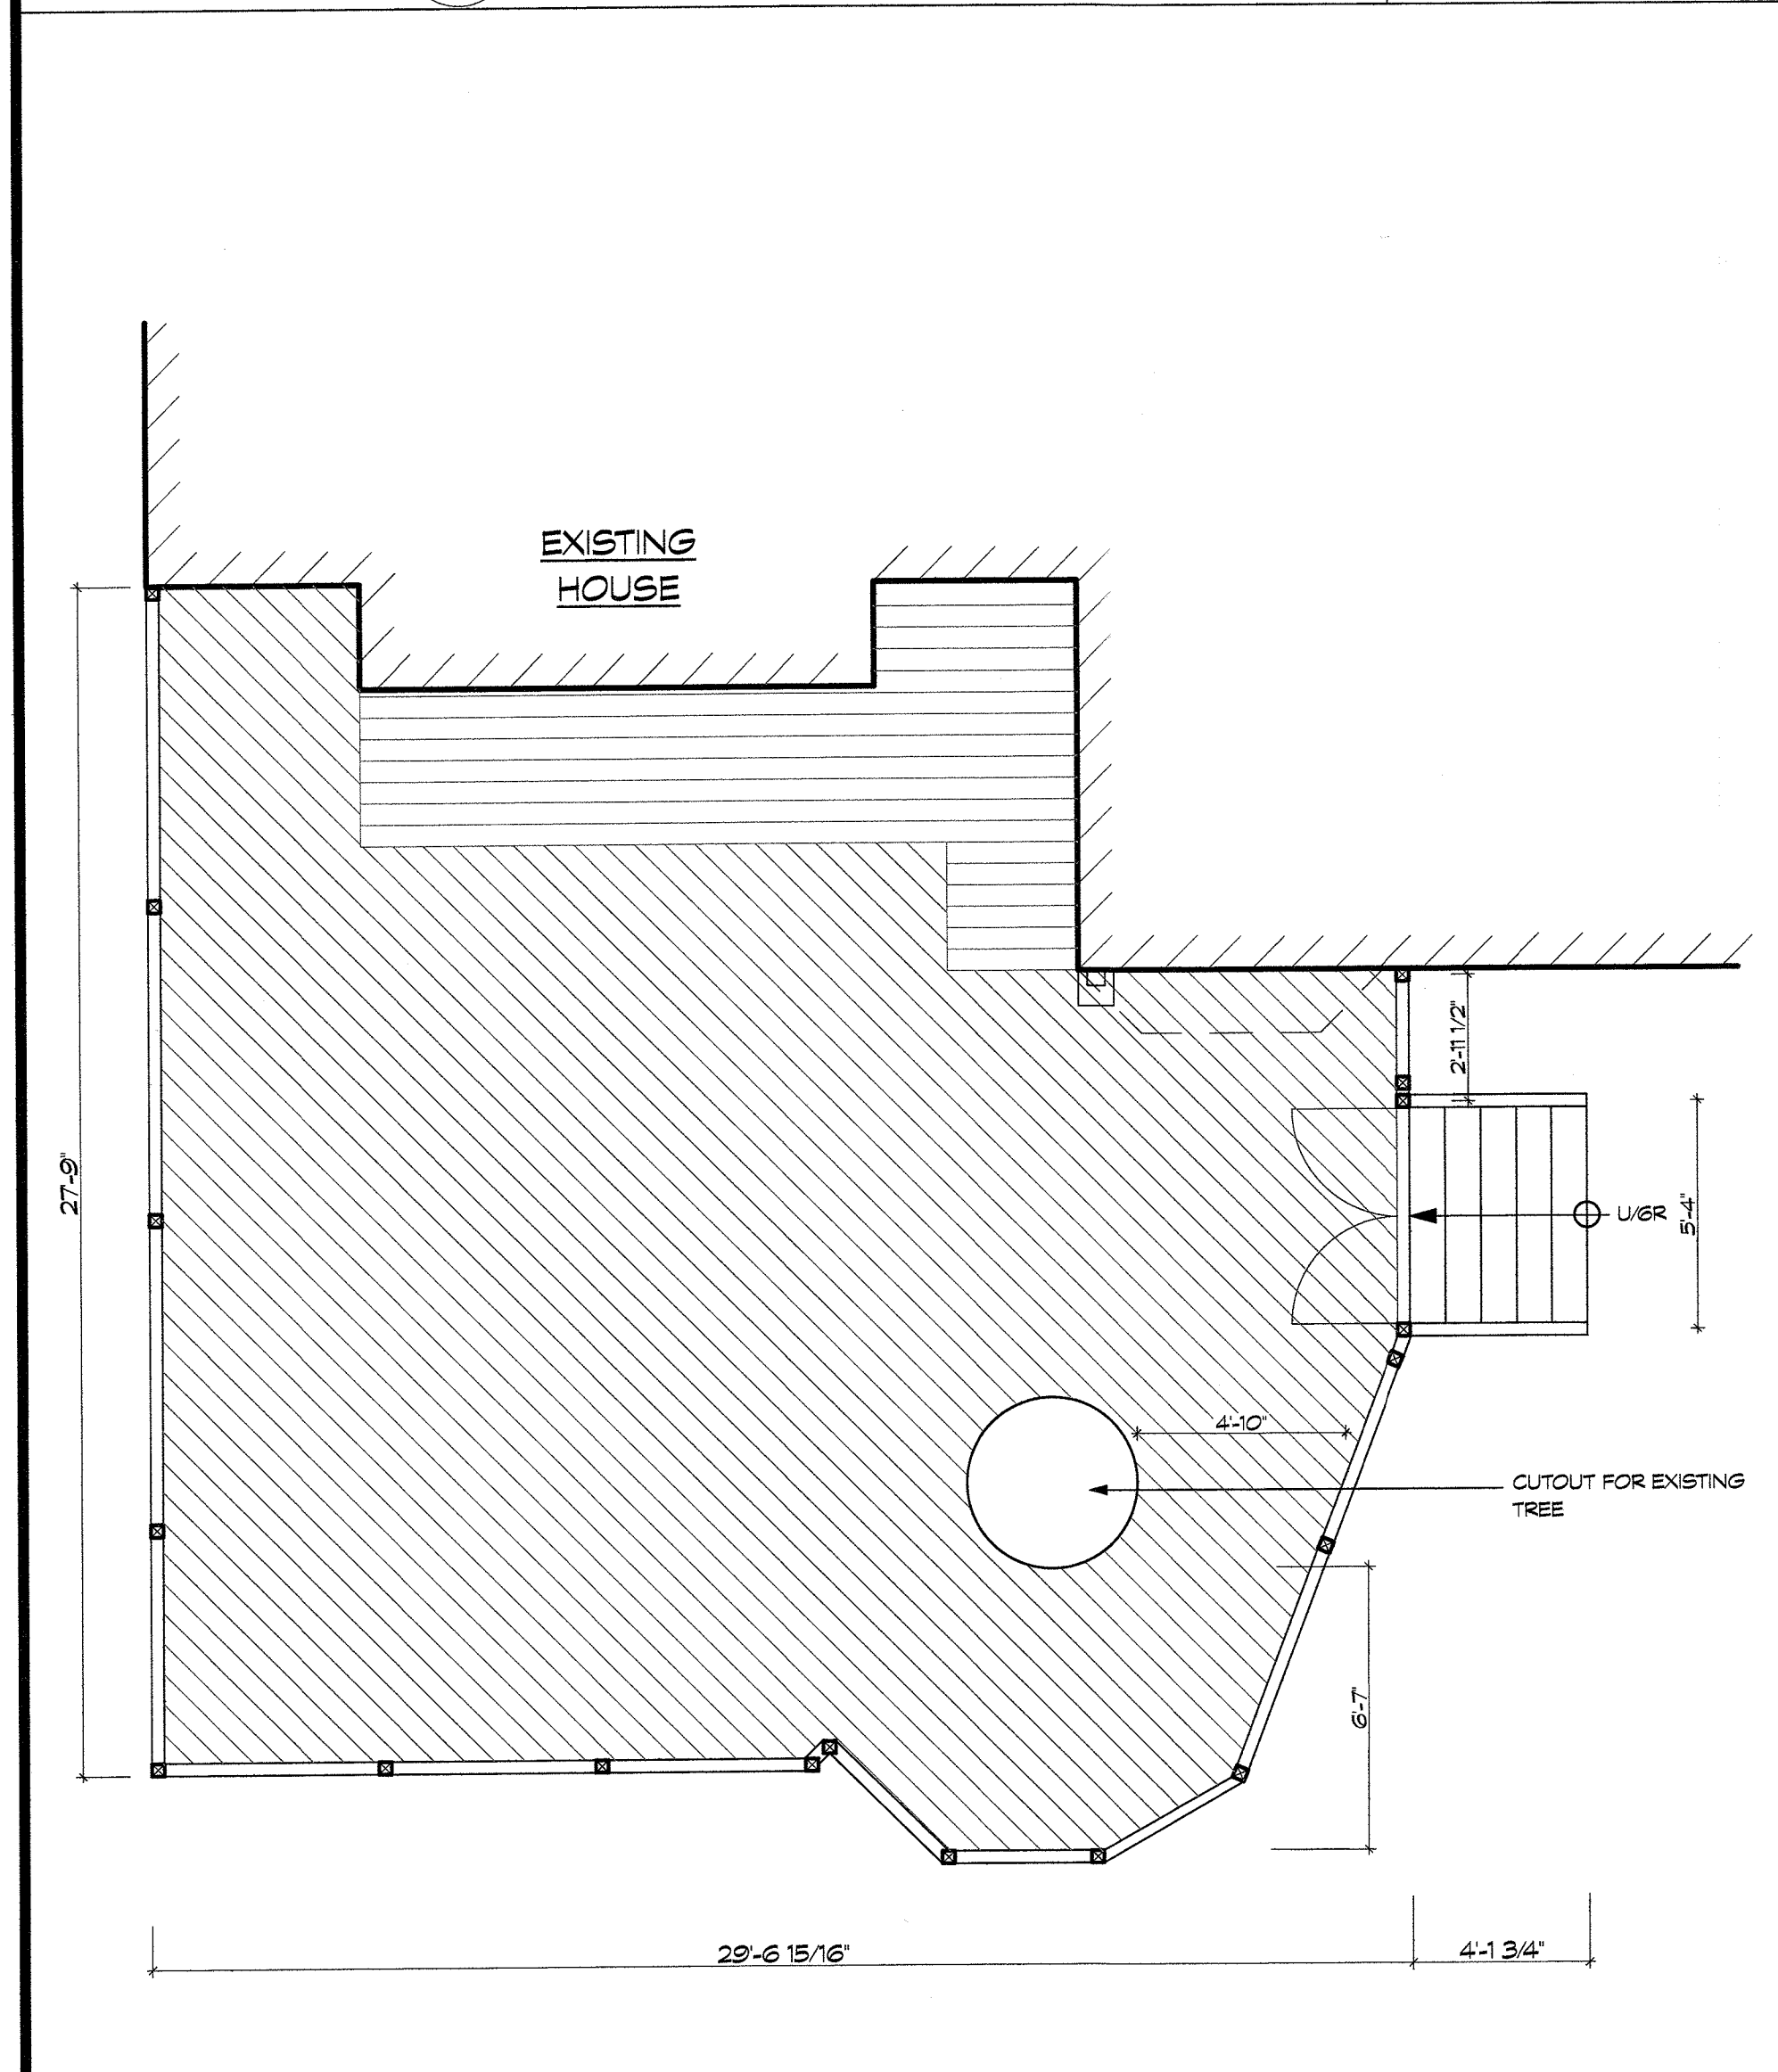

3 FLOOR PLAN
SCALE: 1/4" = 1'-0"

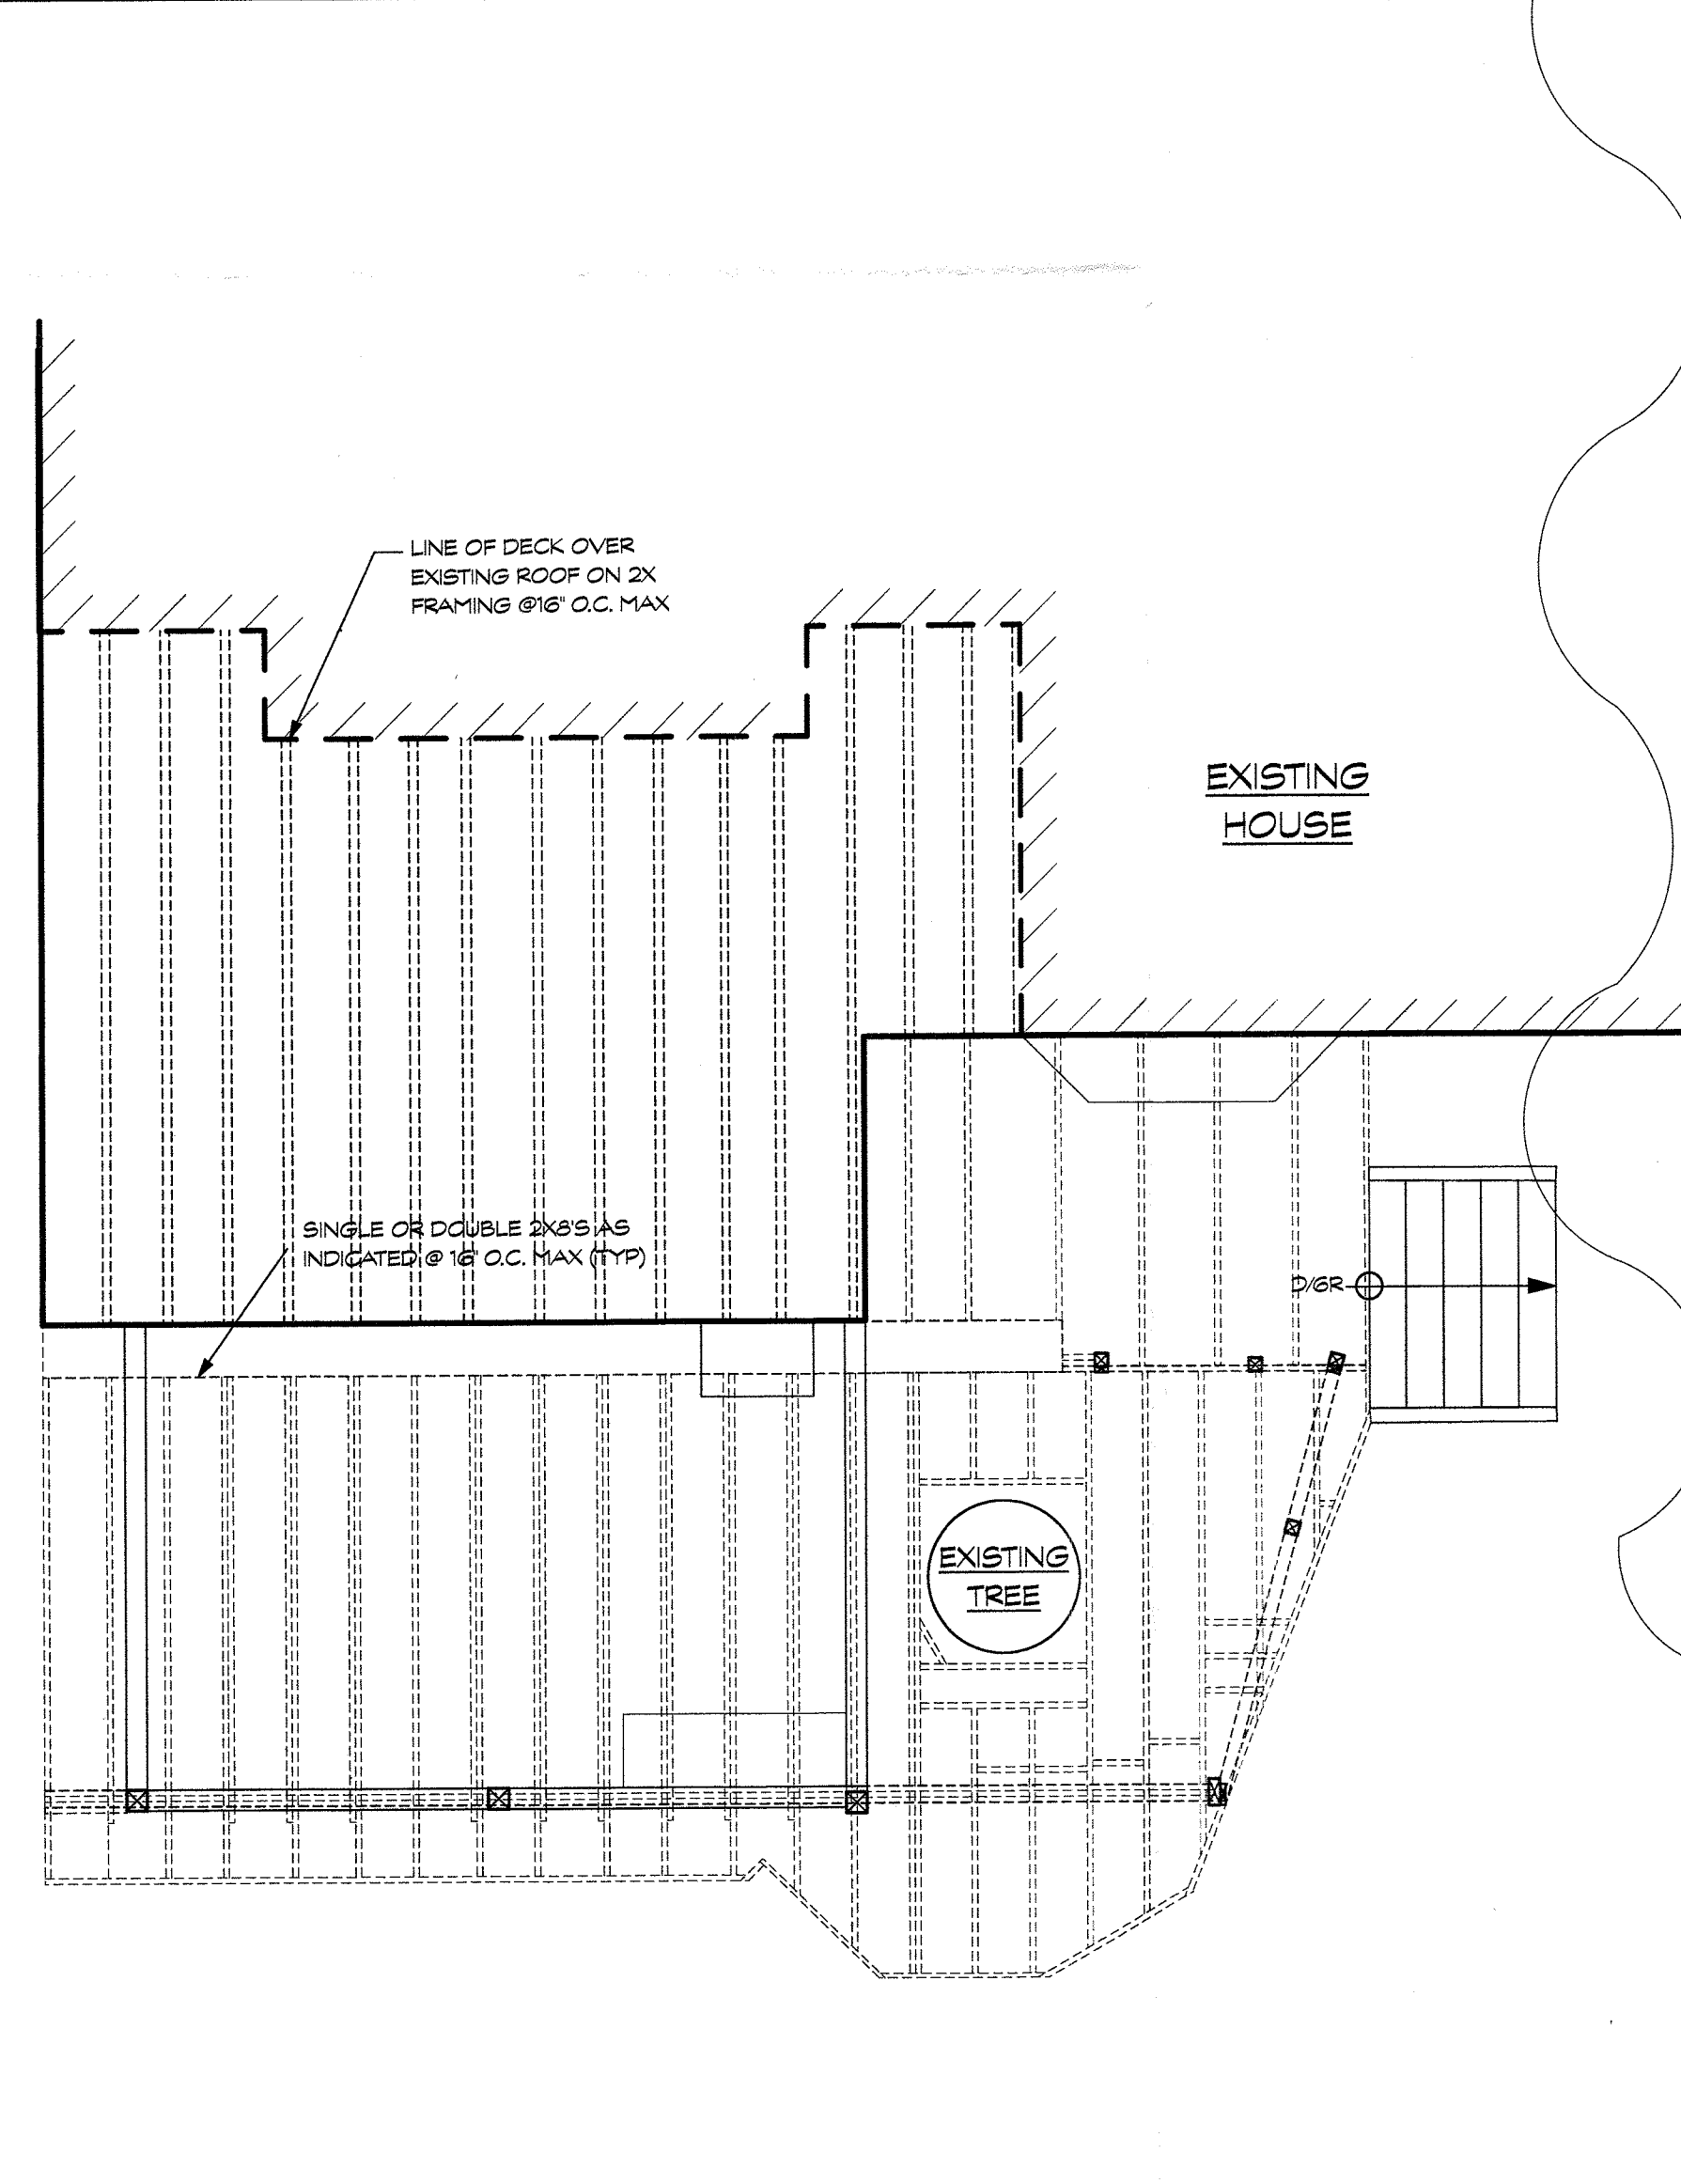

2 STRUCTURAL PLAN
SCALE: 1/4" = 1'-0"

