

NO.	DESCRIPTION	BY	DATE

SHEET TITLE:
FLOOR PLANS


PROJECT DESCRIPTION:
**NEW HOUSE
17 ANDRES HILL
TAPPAN, NY 10983**

DRAWINGS PROVIDED BY:
**Joseph E. Grabowski
Juan Zapata**


DATE:
July 4, 2022

SCALE:
1/4" = 1'-0"


SHEET:
A-1

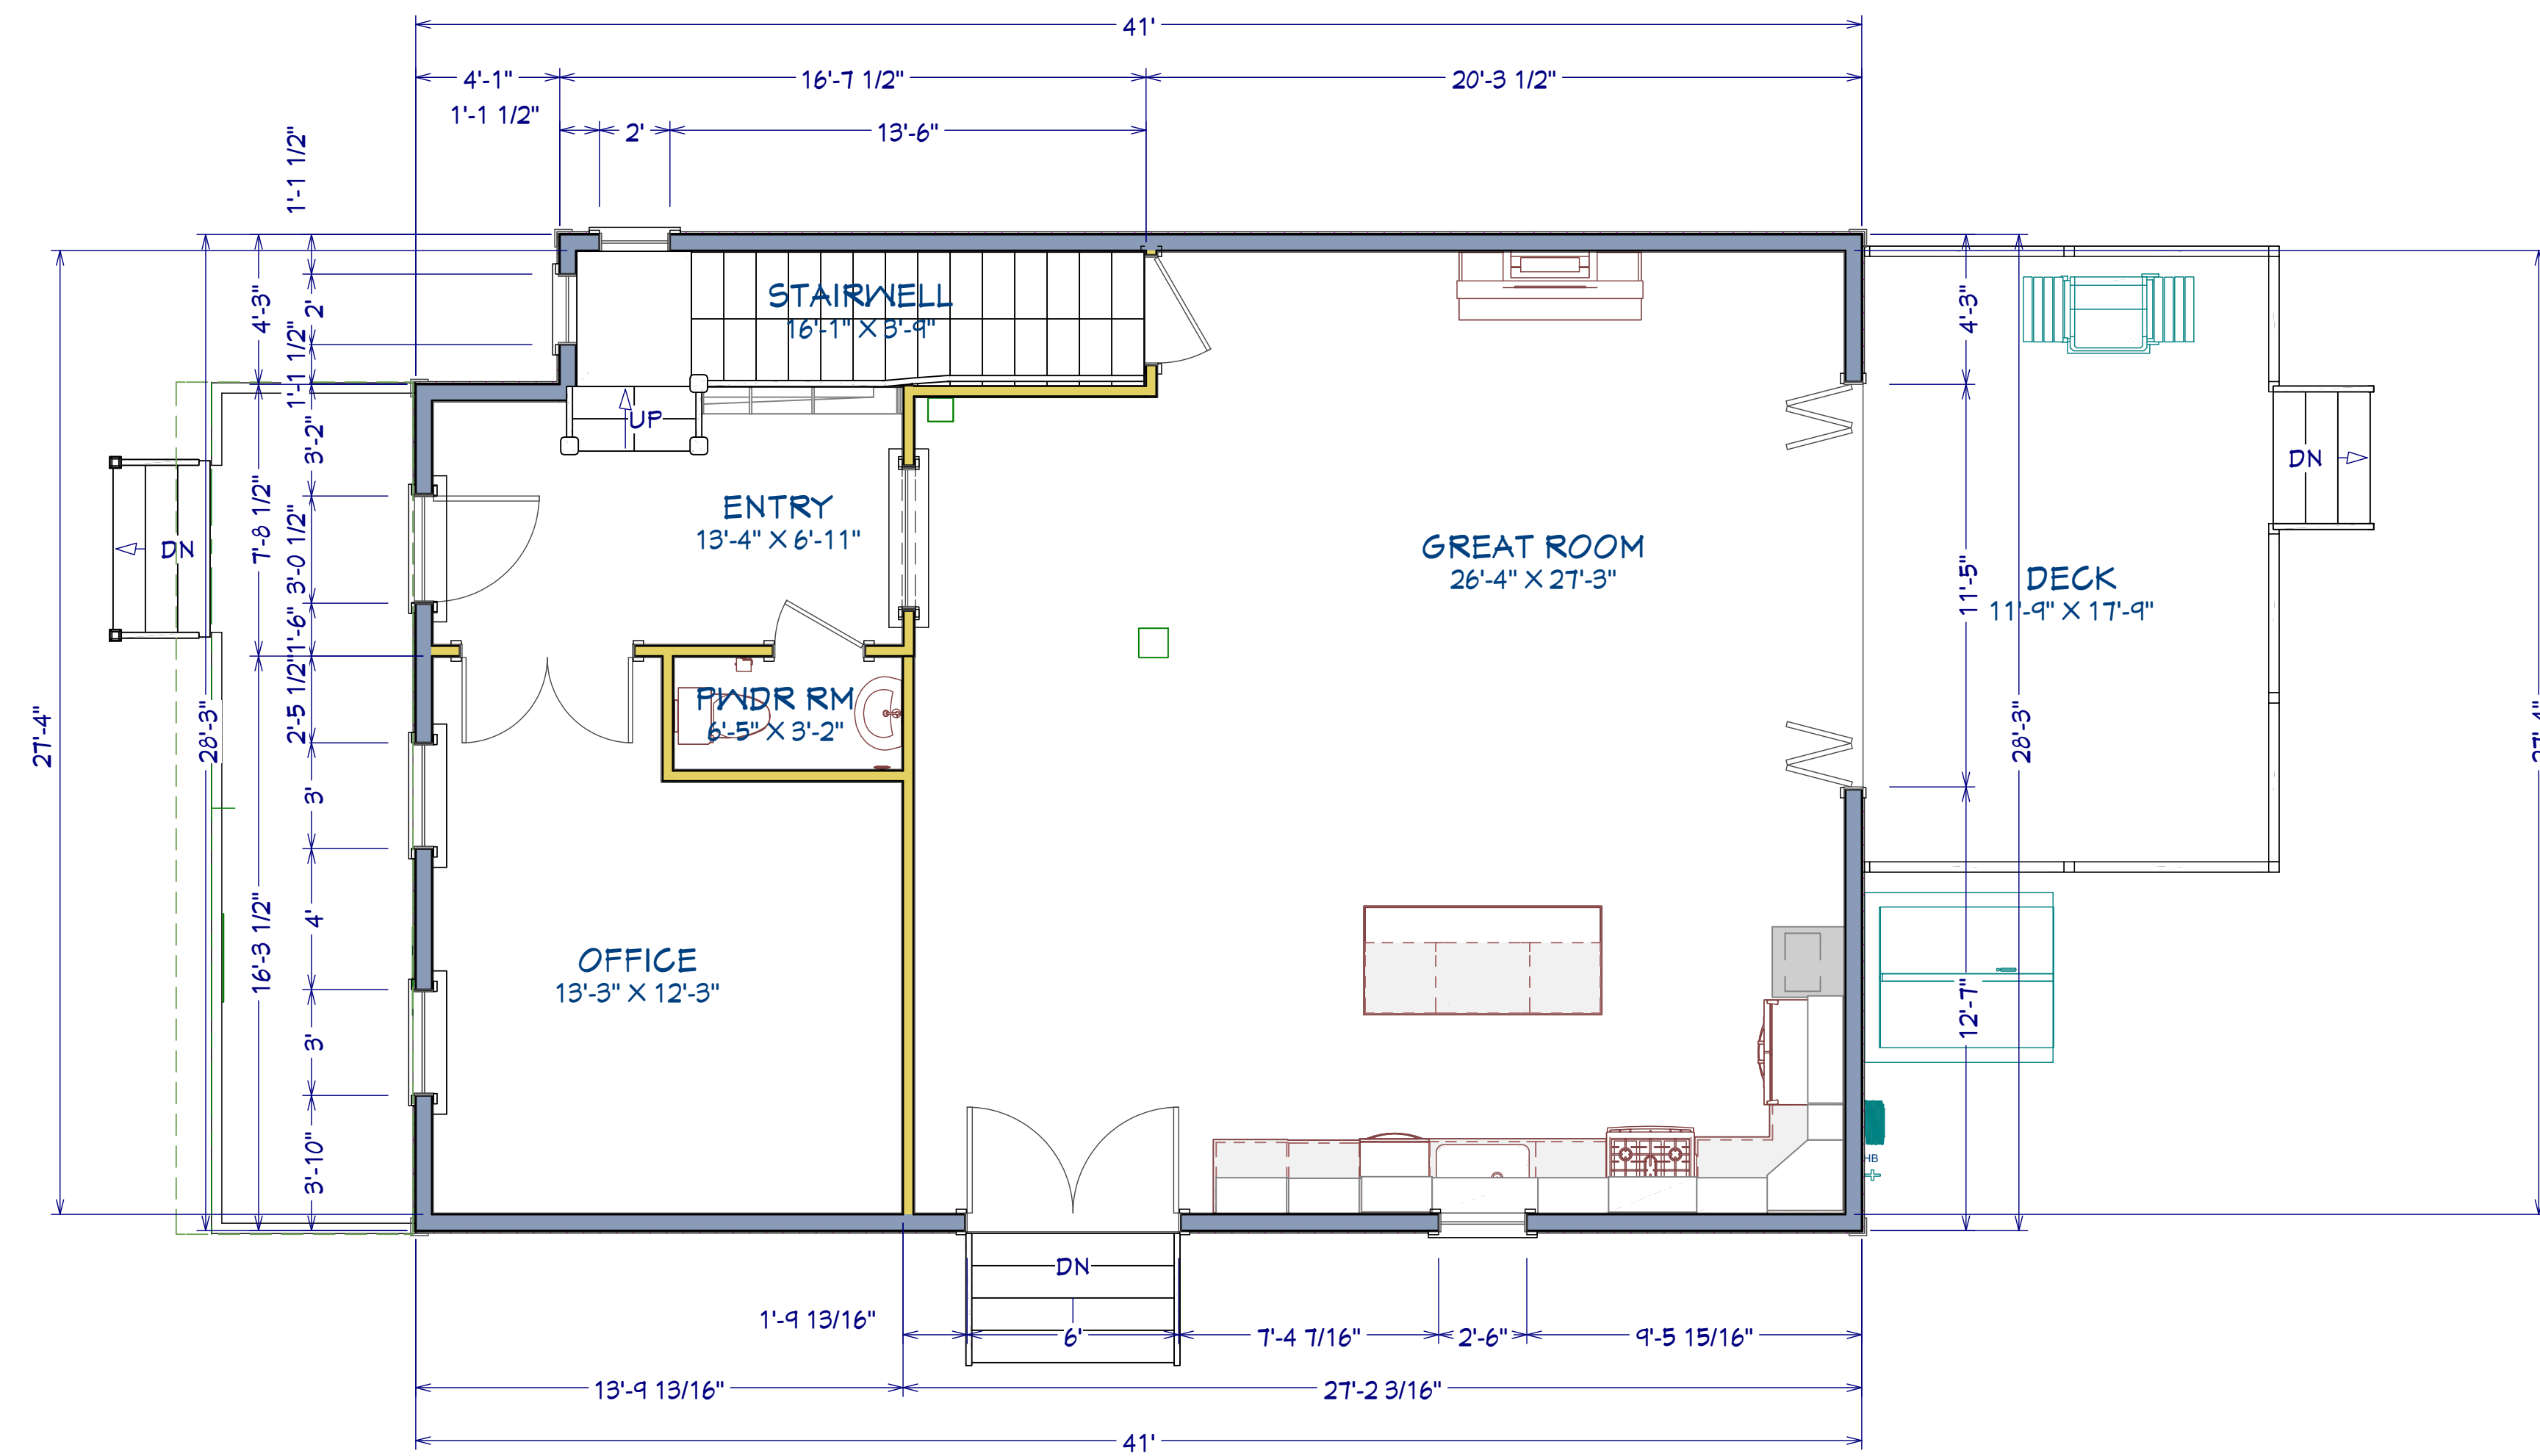

1ST FLOOR PLAN
LIVING AREA
1069 SQ FT

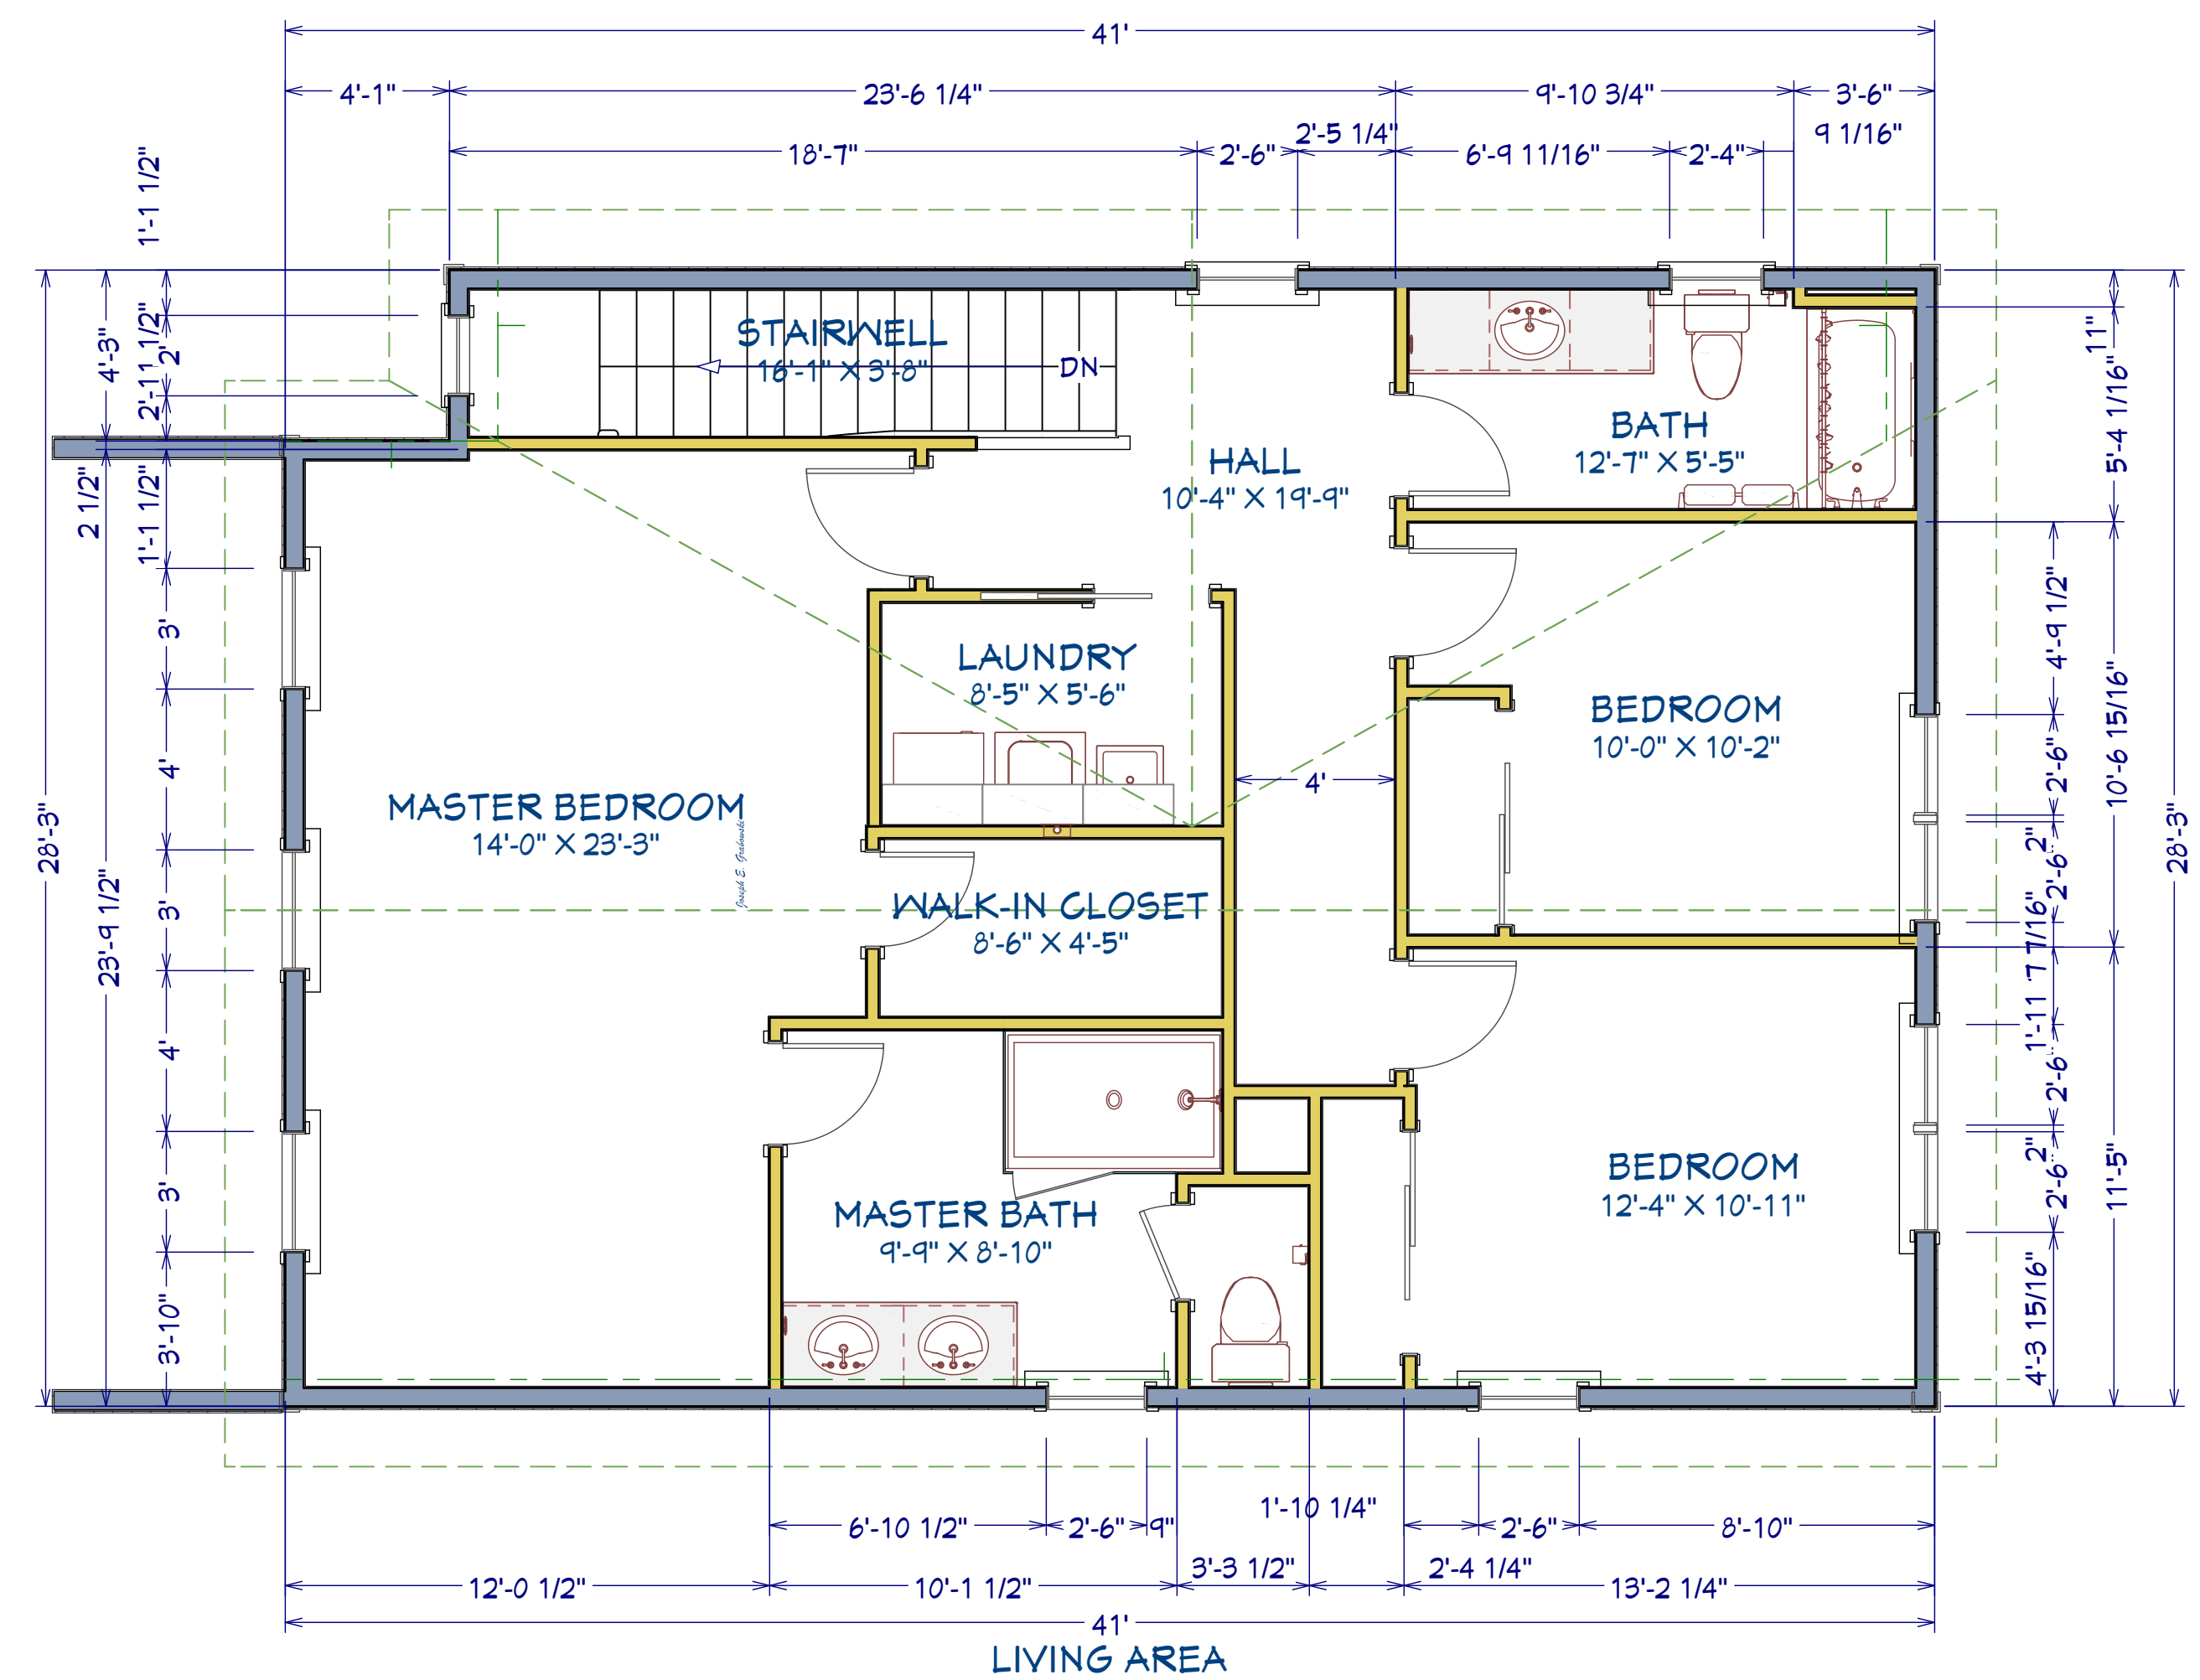

LIVING AREA
1072 SQ FT
2nd FLOOR PLAN

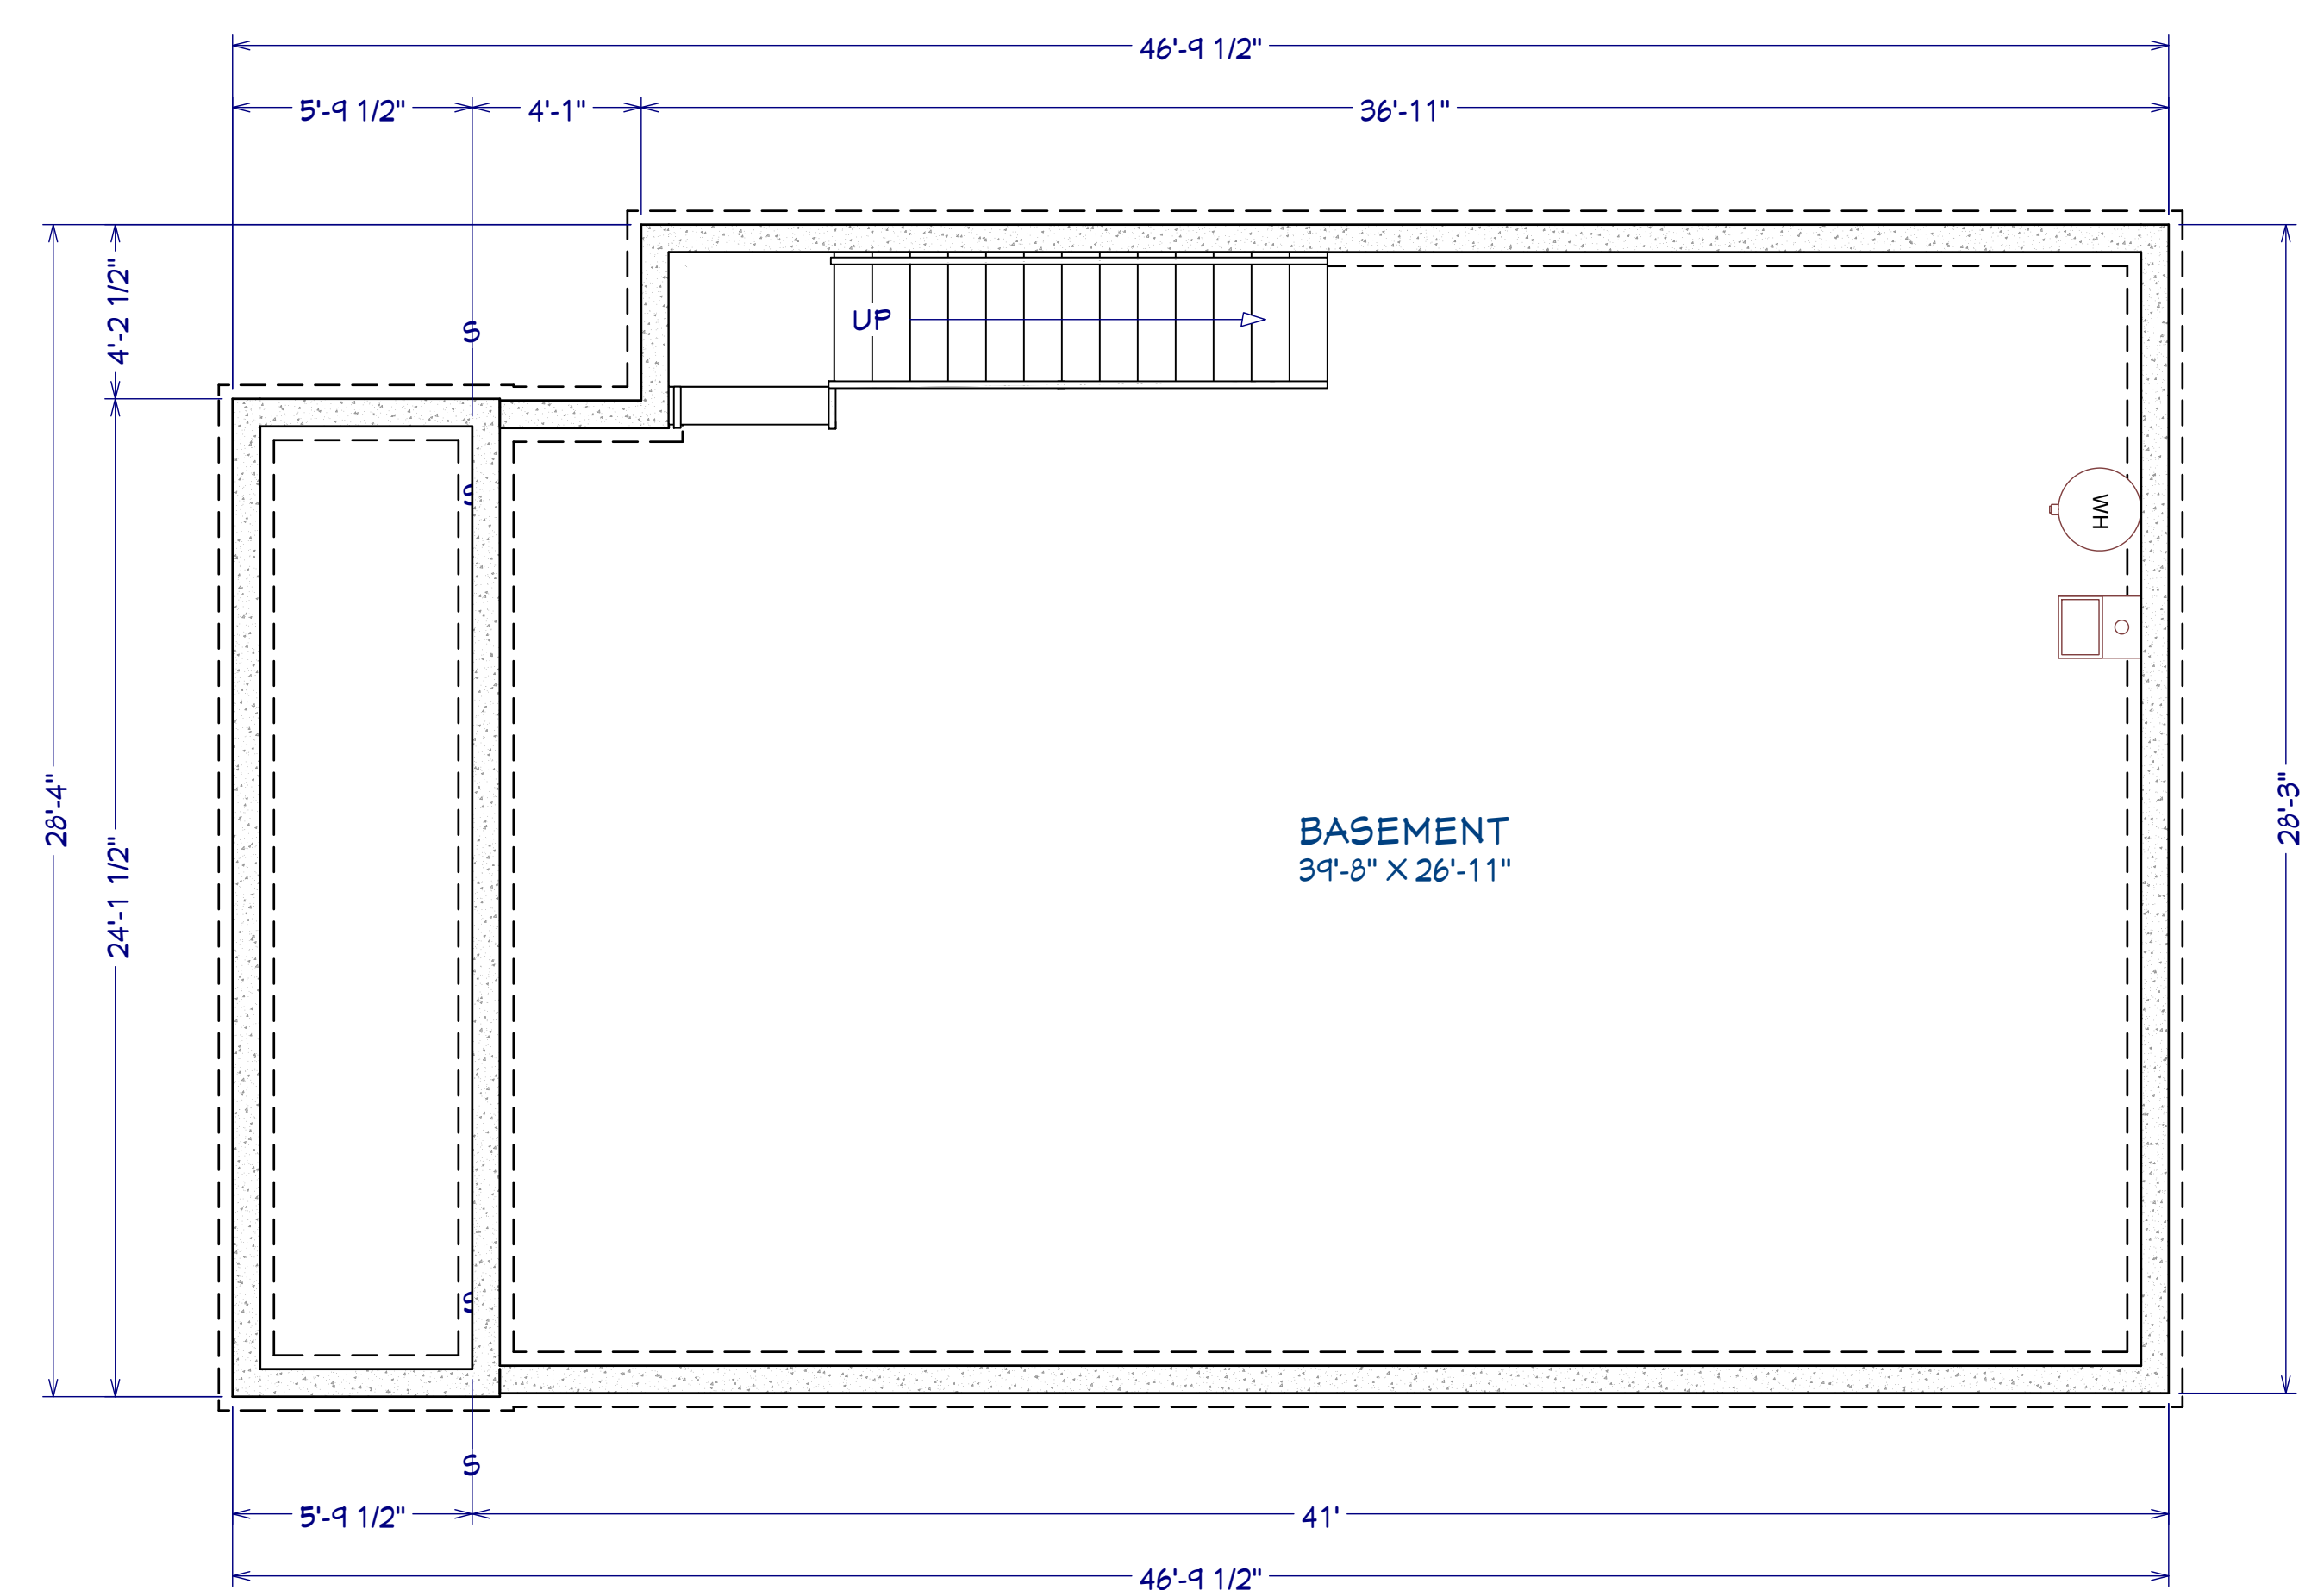

LIVING AREA
1281 SQ FT
BASEMENT FLOOR PLAN



PERSPECTIVE STREET VIEW



WEST ELEVATION
ANDRE HILL STREET ELEVATION



NORTH ELEVATION



EAST ELEVATION
BACK YARD



SOUTH ELEVATION



NO.	DESCRIPTION	BY	DATE

SHEET TITLE:
ELEVATIONS


PROJECT DESCRIPTION:
NEW HOUSE
17 ANDRES HILL
TAPPAN, NY 10983

DRAWINGS PROVIDED BY:
Joseph E Grabowski
Juan Zapata

DATE:
July 4, 2022

SCALE:
1/4" = 1'-0"

SHEET:
A-2

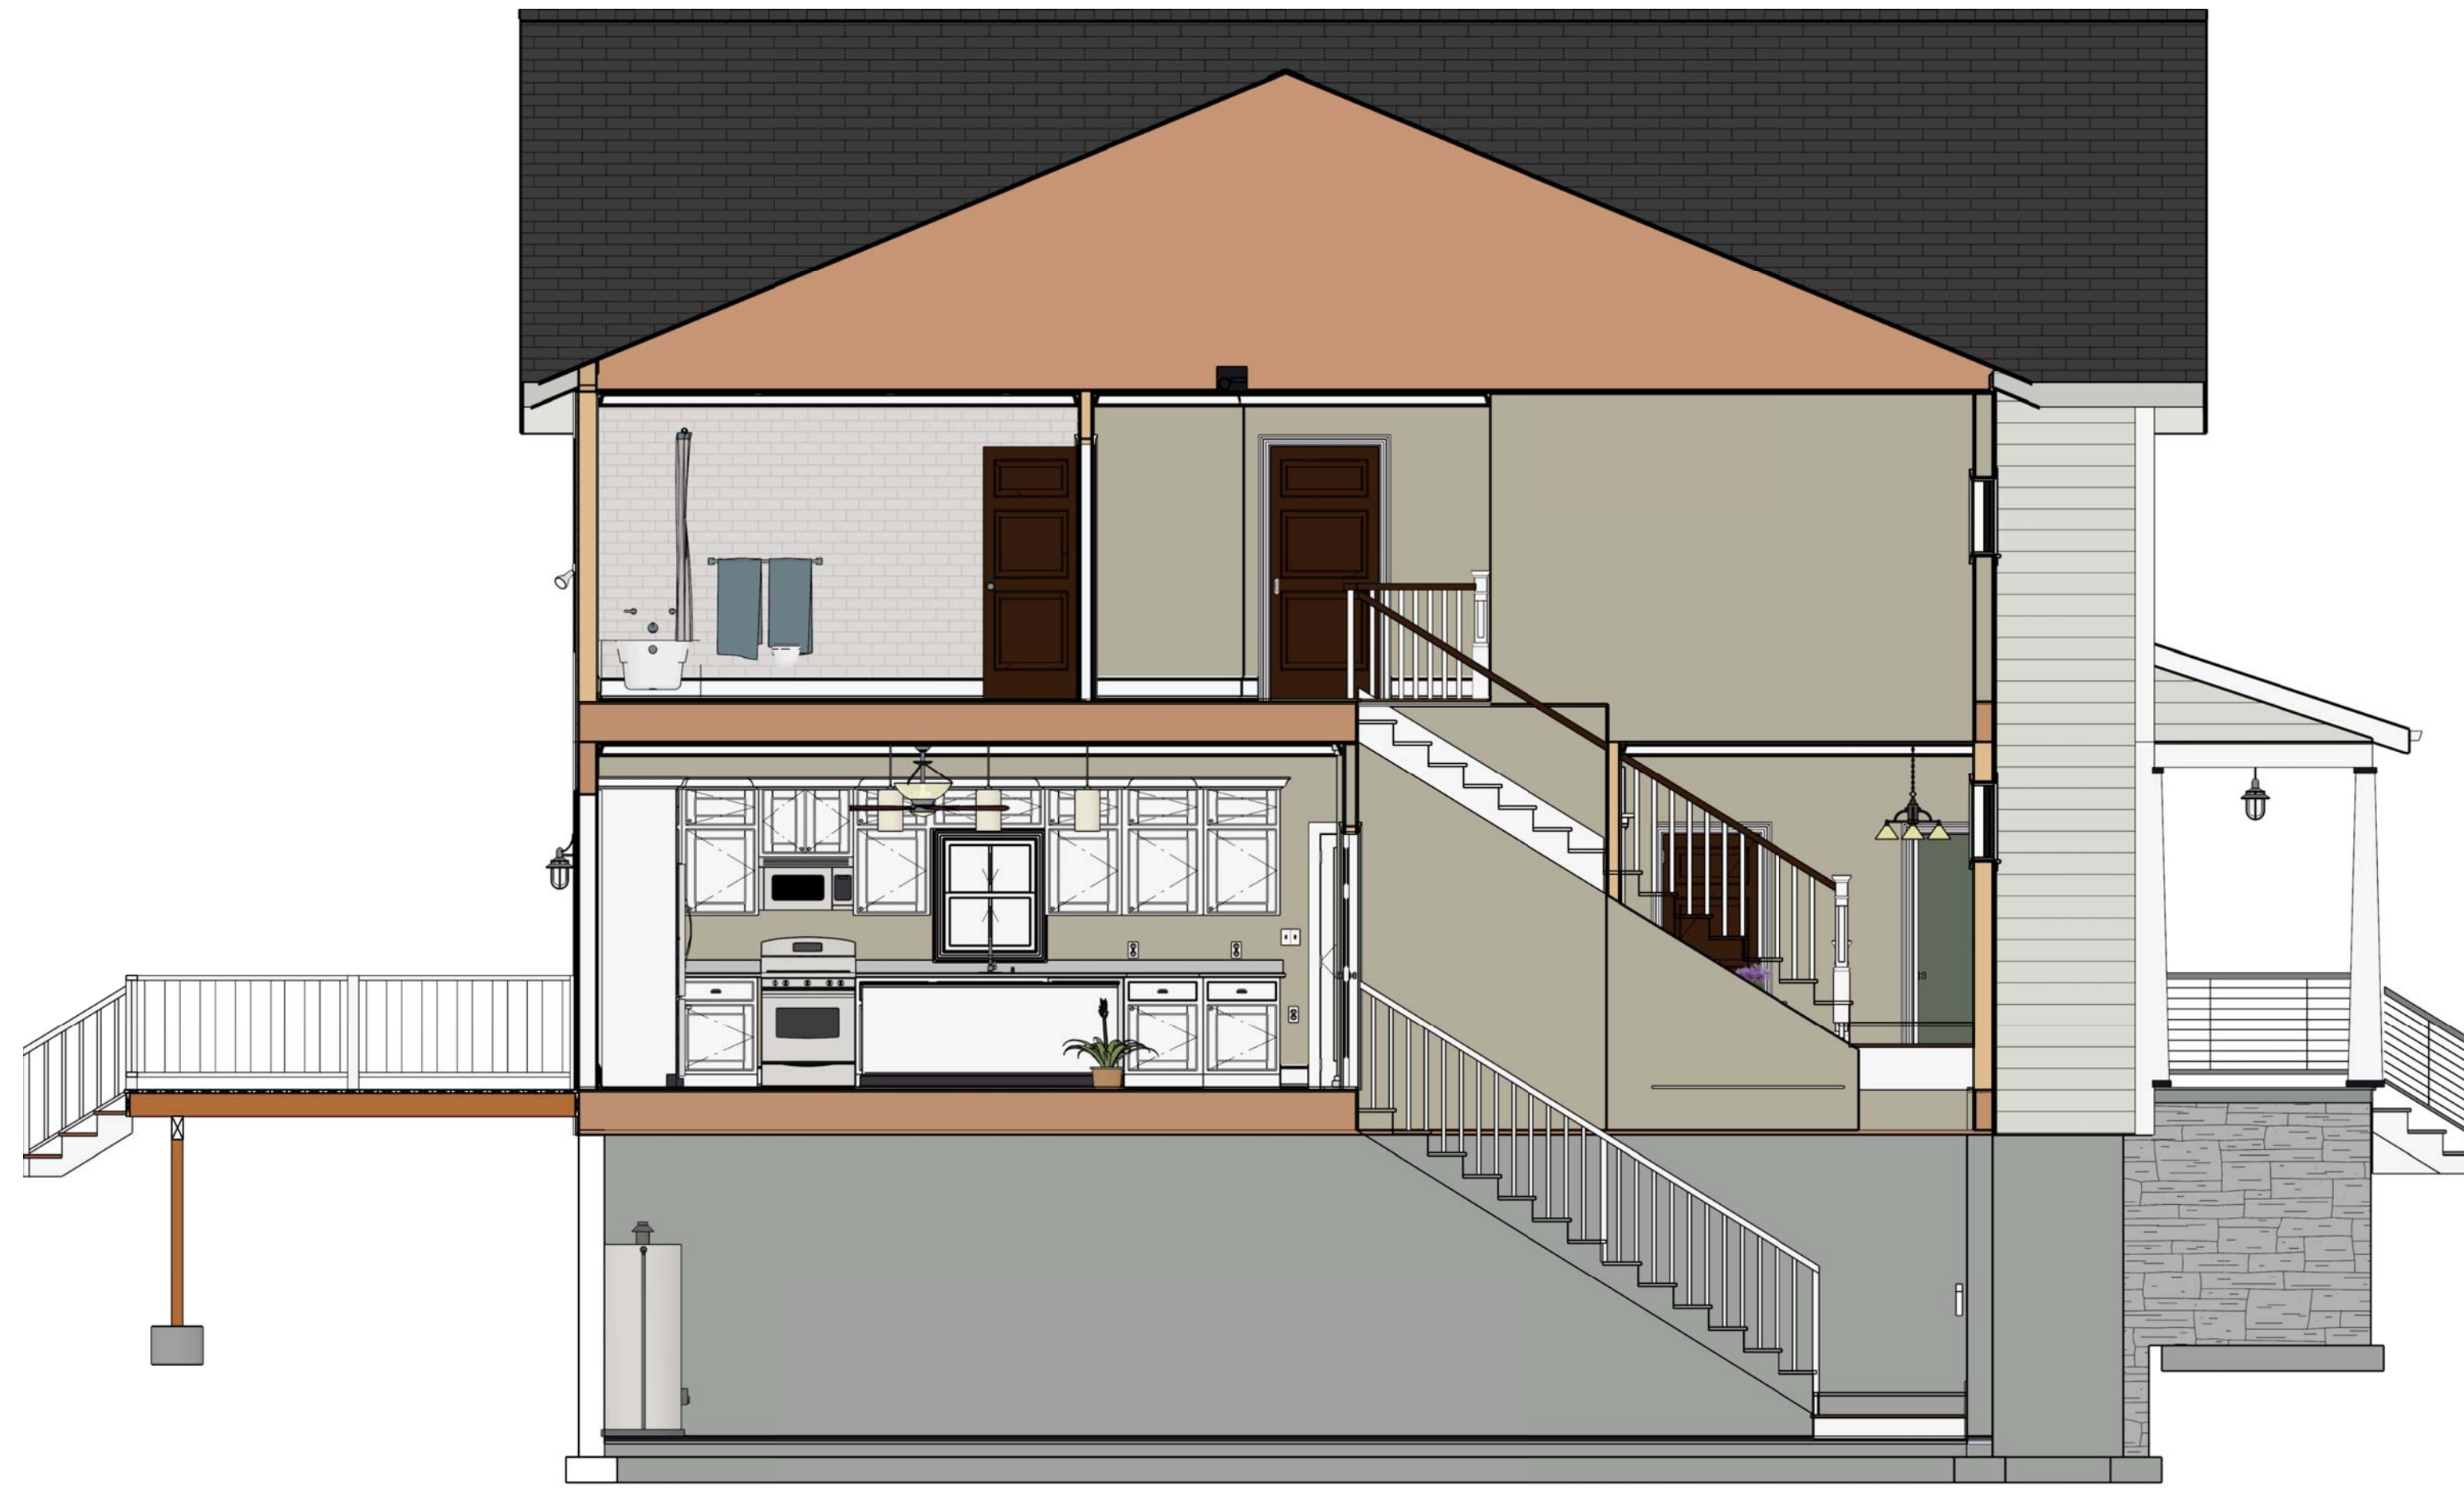

EAST - WEST SECTION
FRONT TO BACK




NORTH - SOUTH SECTION
SIDE TO SIDE



NORTH-WEST 3D



SOUTH-EAST 3D

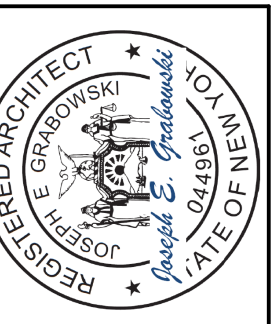

NO.	DESCRIPTION	BY	DATE

SHEET TITLE:
SECTIONS & 3D VIEWS

PROJECT DESCRIPTION:
**NEW HOUSE
17 ANDRES HILL
TAPPAN, NY 10983**

DRAWINGS PROVIDED BY:
**Joseph E Grabowski
Juan Zapata**

DATE:
July 4, 2022

SCALE:
1/4" = 1'-0"

SHEET:
A-3