


△ (A) NORTH ELEVATION  
 (A4) 1/4" = 1 FOOT

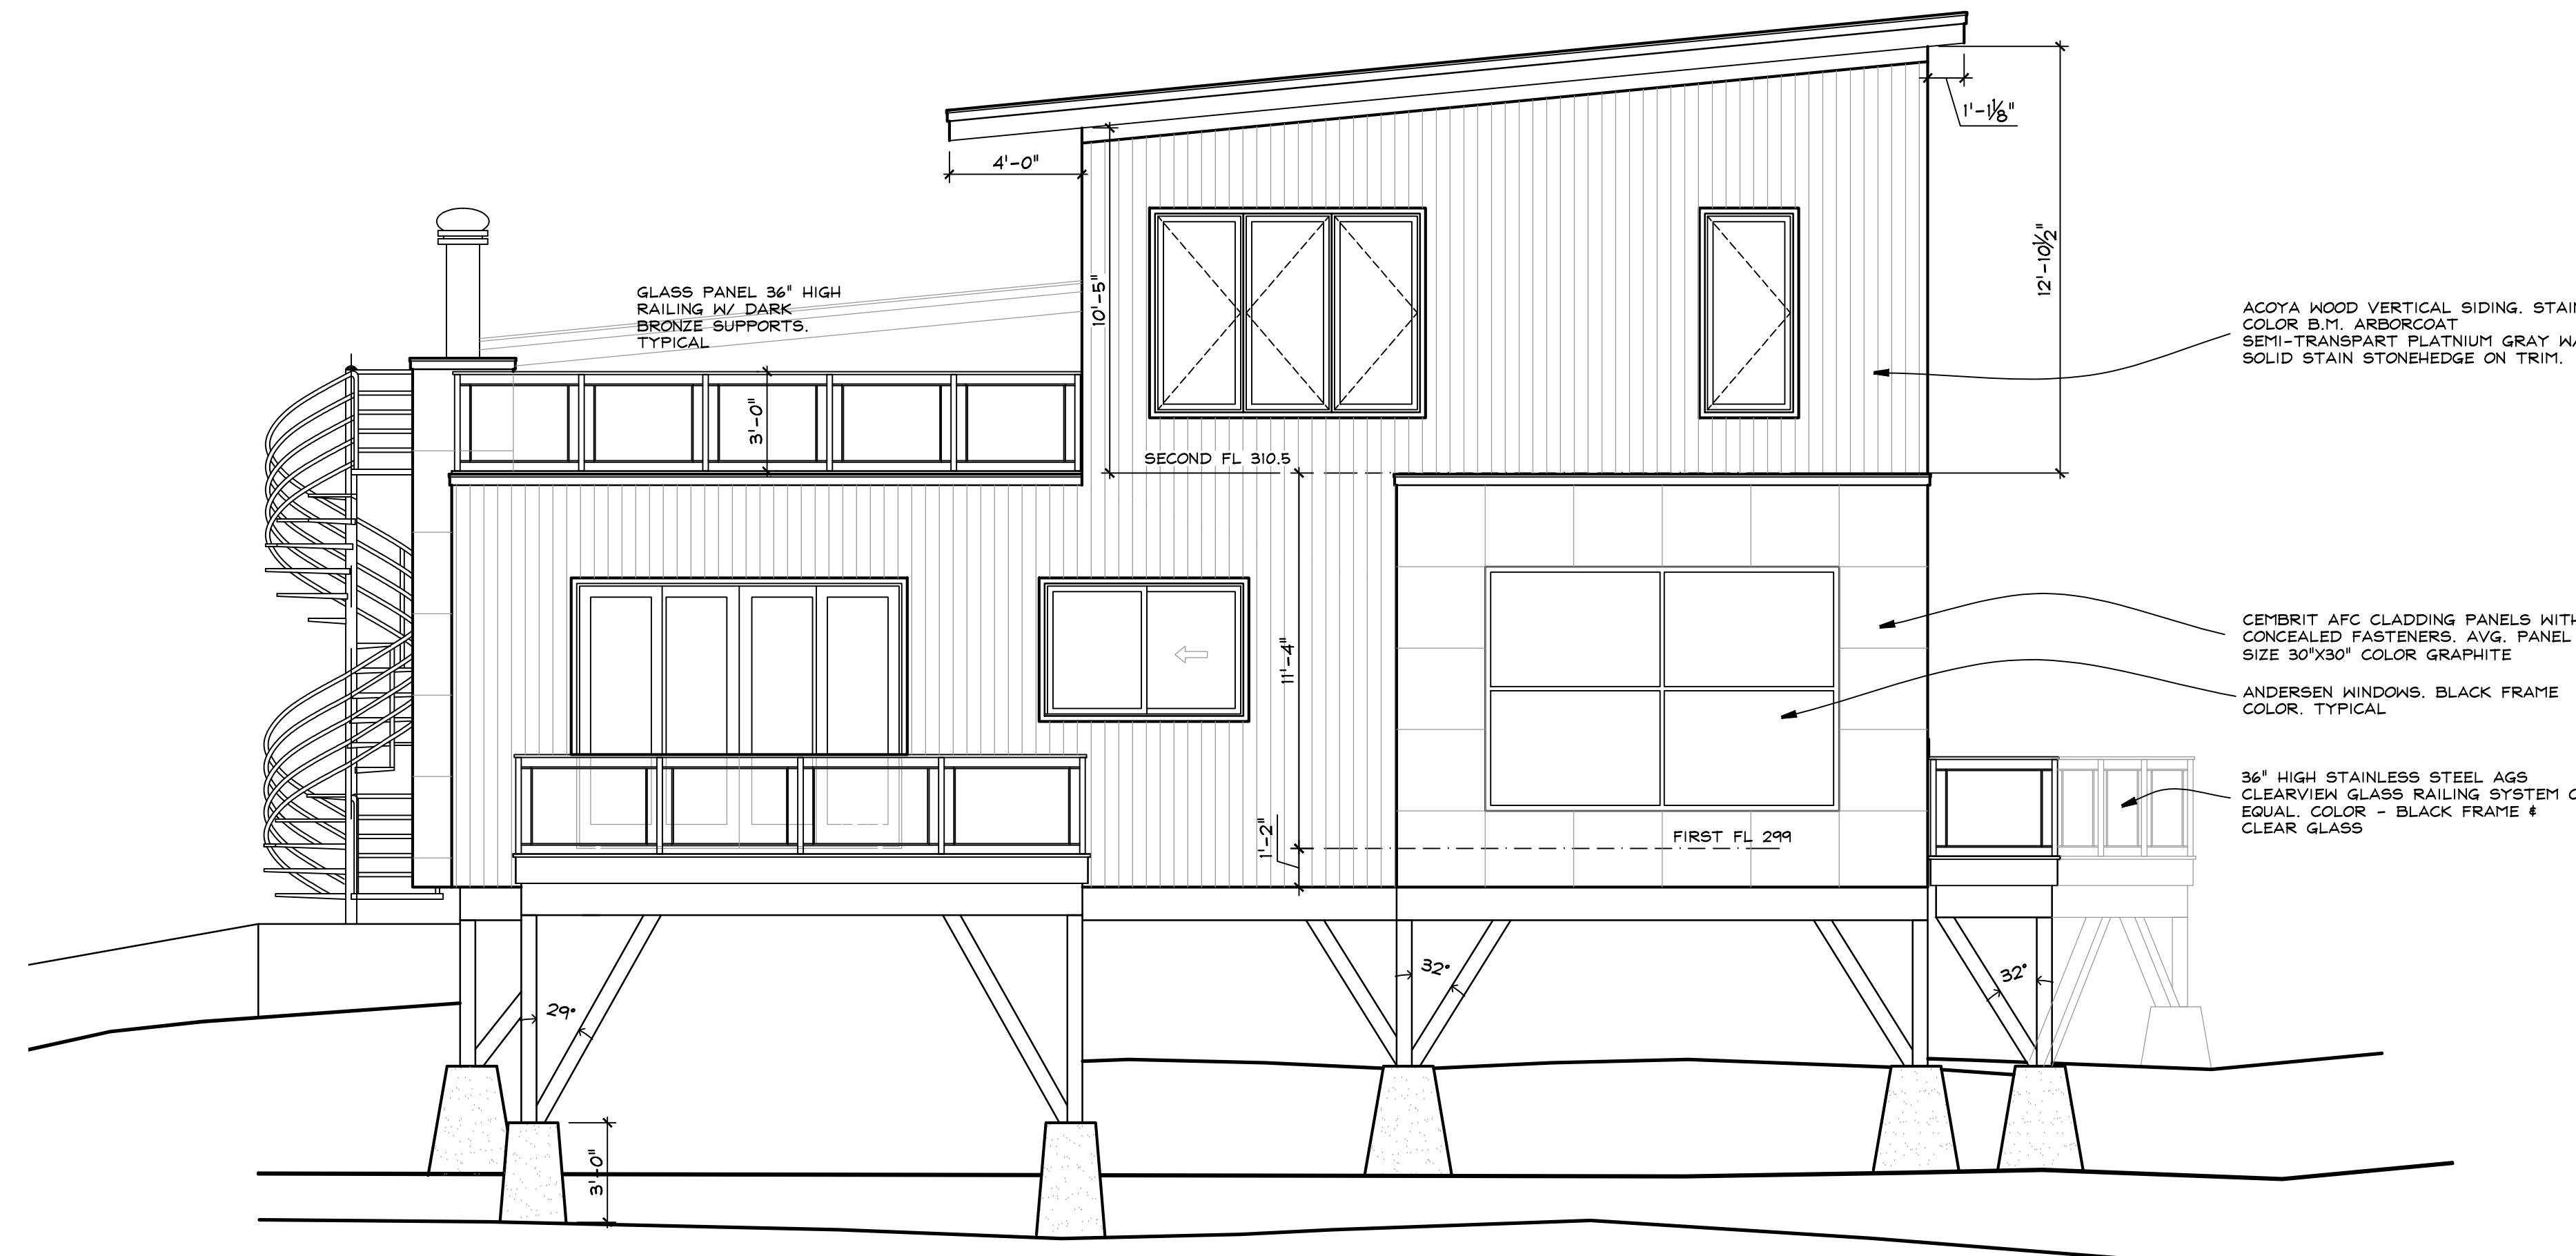

△ (B) EAST ELEVATION  
 (A4) 1/4" = 1 FOOT

DESIGN IN  
 COLLABORATION WITH

**MARY ORTMAN  
 ARCHITECT**

719 TRENTON AVENUE  
 POINT PLEASANT BEACH, NJ 08742  
 PH/FAX: 732.892.9304  
 EMAIL: MORTMAN@COMCAST.NET

**FISHER RESIDENCE**  
 7 BERACHAH AVE.  
 S. NYACK, N.Y. 10960

**KIER B. LEVESQUE, R.A.**  
 ARCHITECT  
 49 THIRD AVENUE  
 NYACK, NEW YORK 10960  
 845-358-2359

**NORTH & EAST  
 ELEVATIONS**

SCALE AS SHOWN  
 DATE AUGUST 1, 2022  
 JOB NO. 2021113  
 REVISIONS: MAY 3, 2023

1

**A-4**

