



3 EAST ELEVATION
 A6 1/4" = 1 FOOT

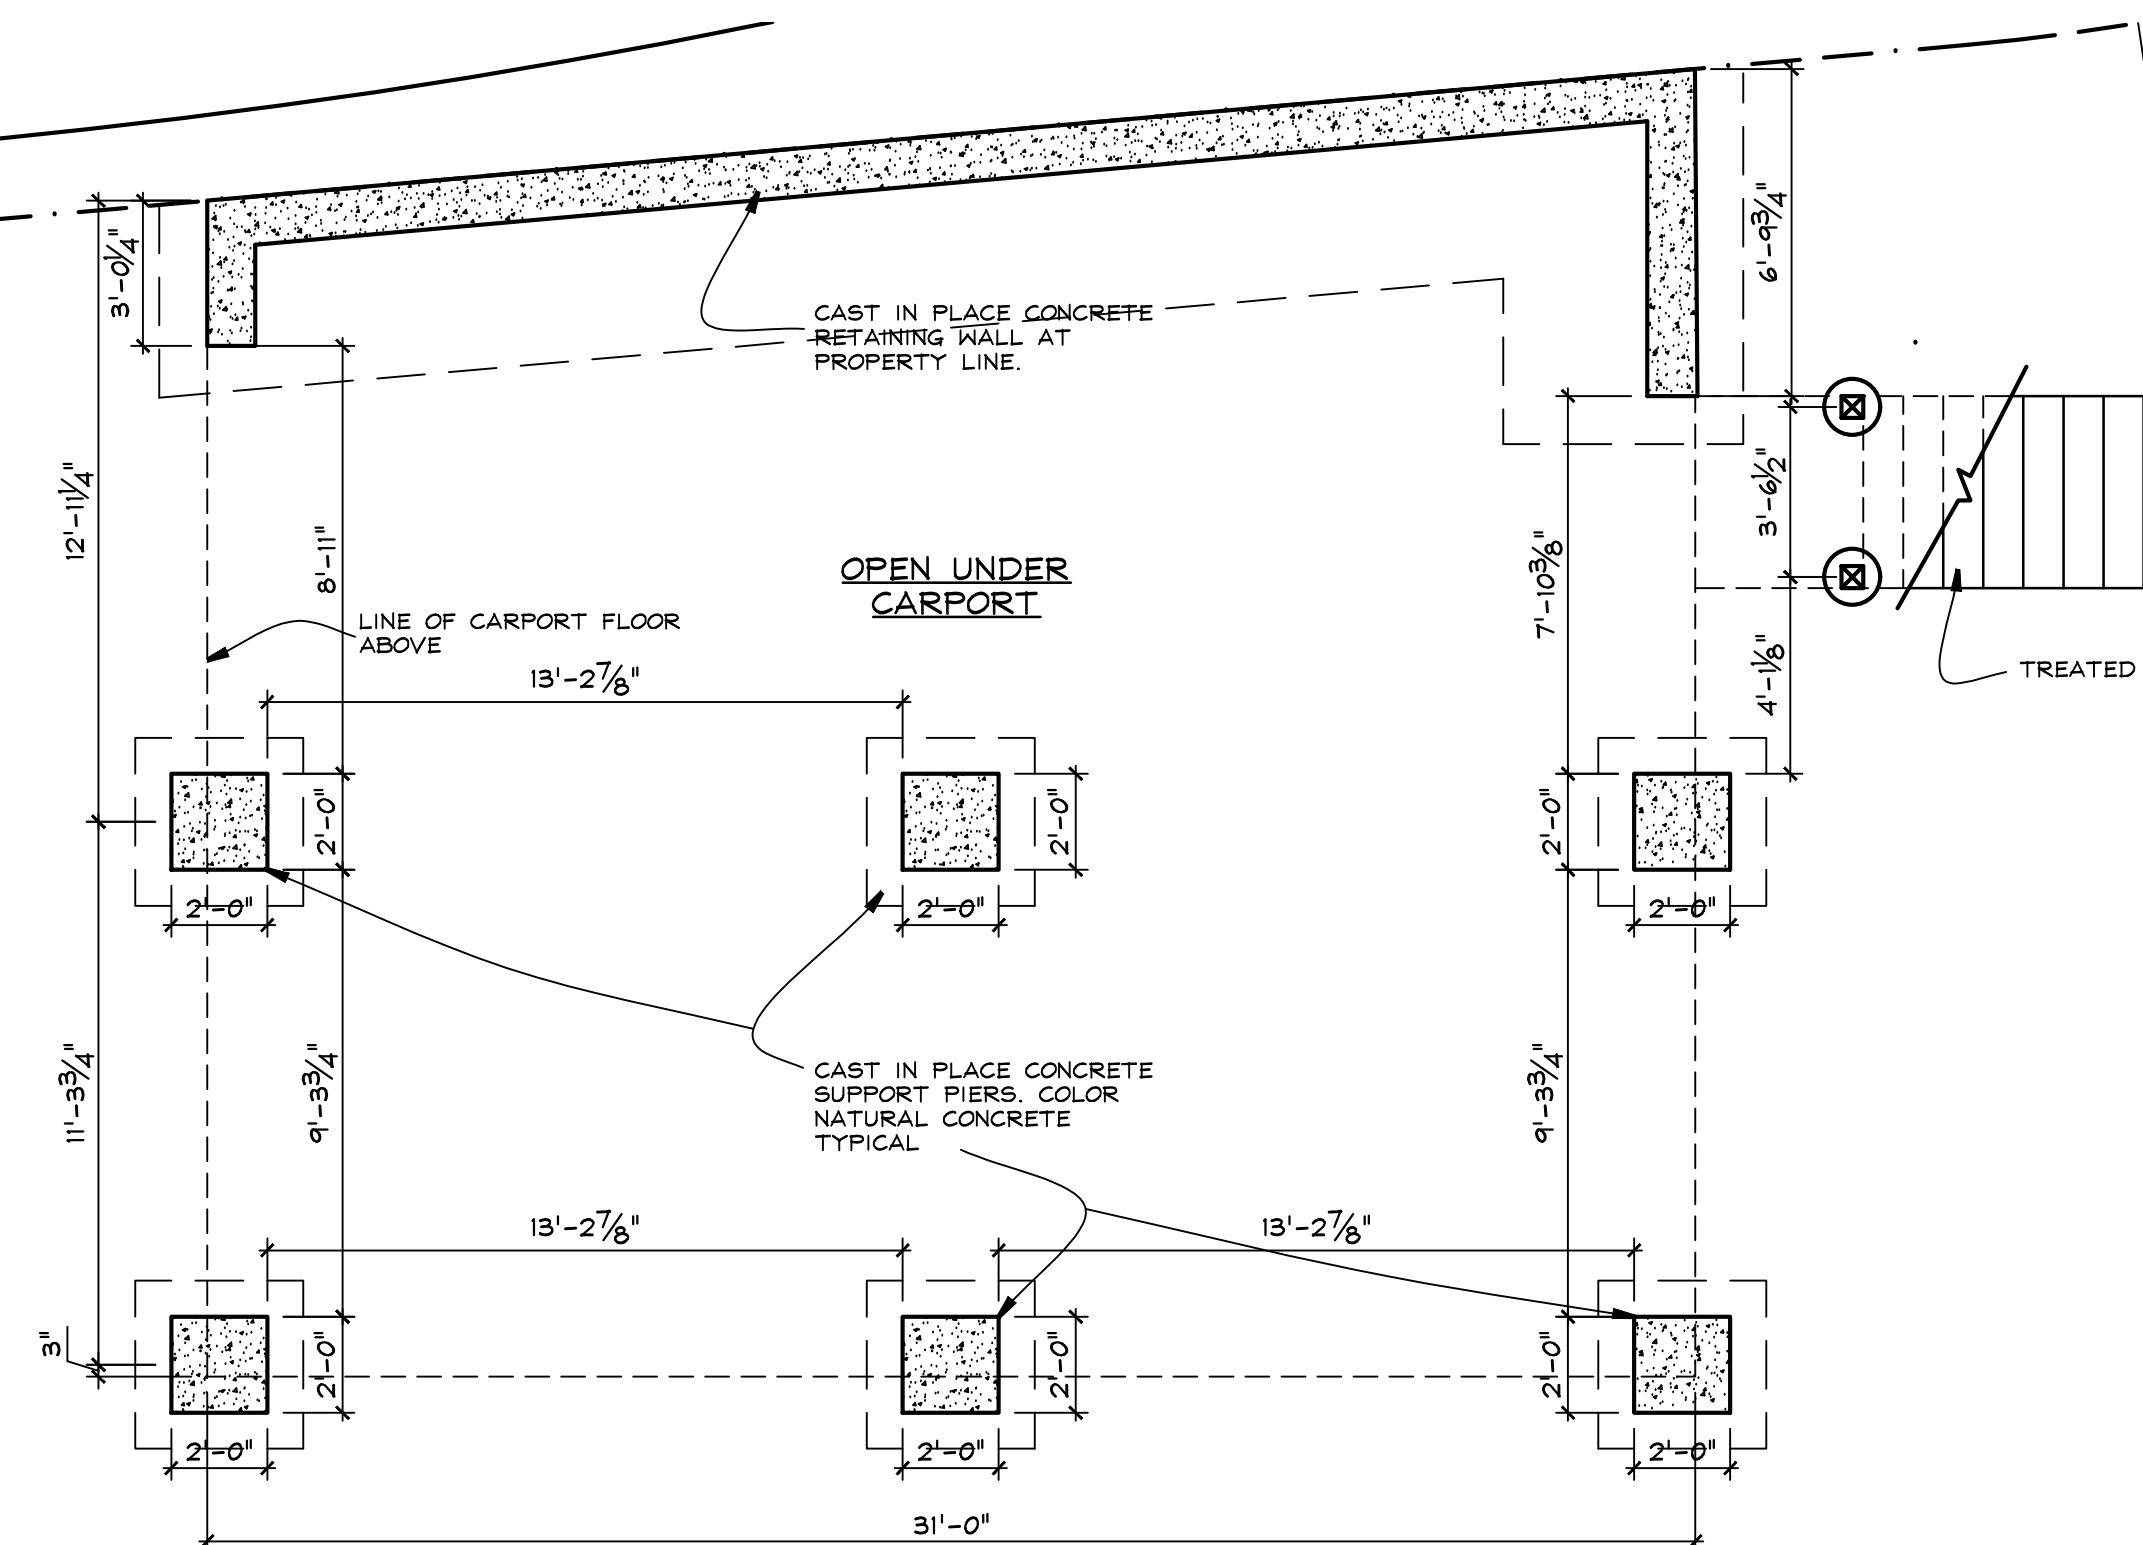

2 CARPORT FOUNDATION PLAN
 A6 1/4" = 1 FOOT

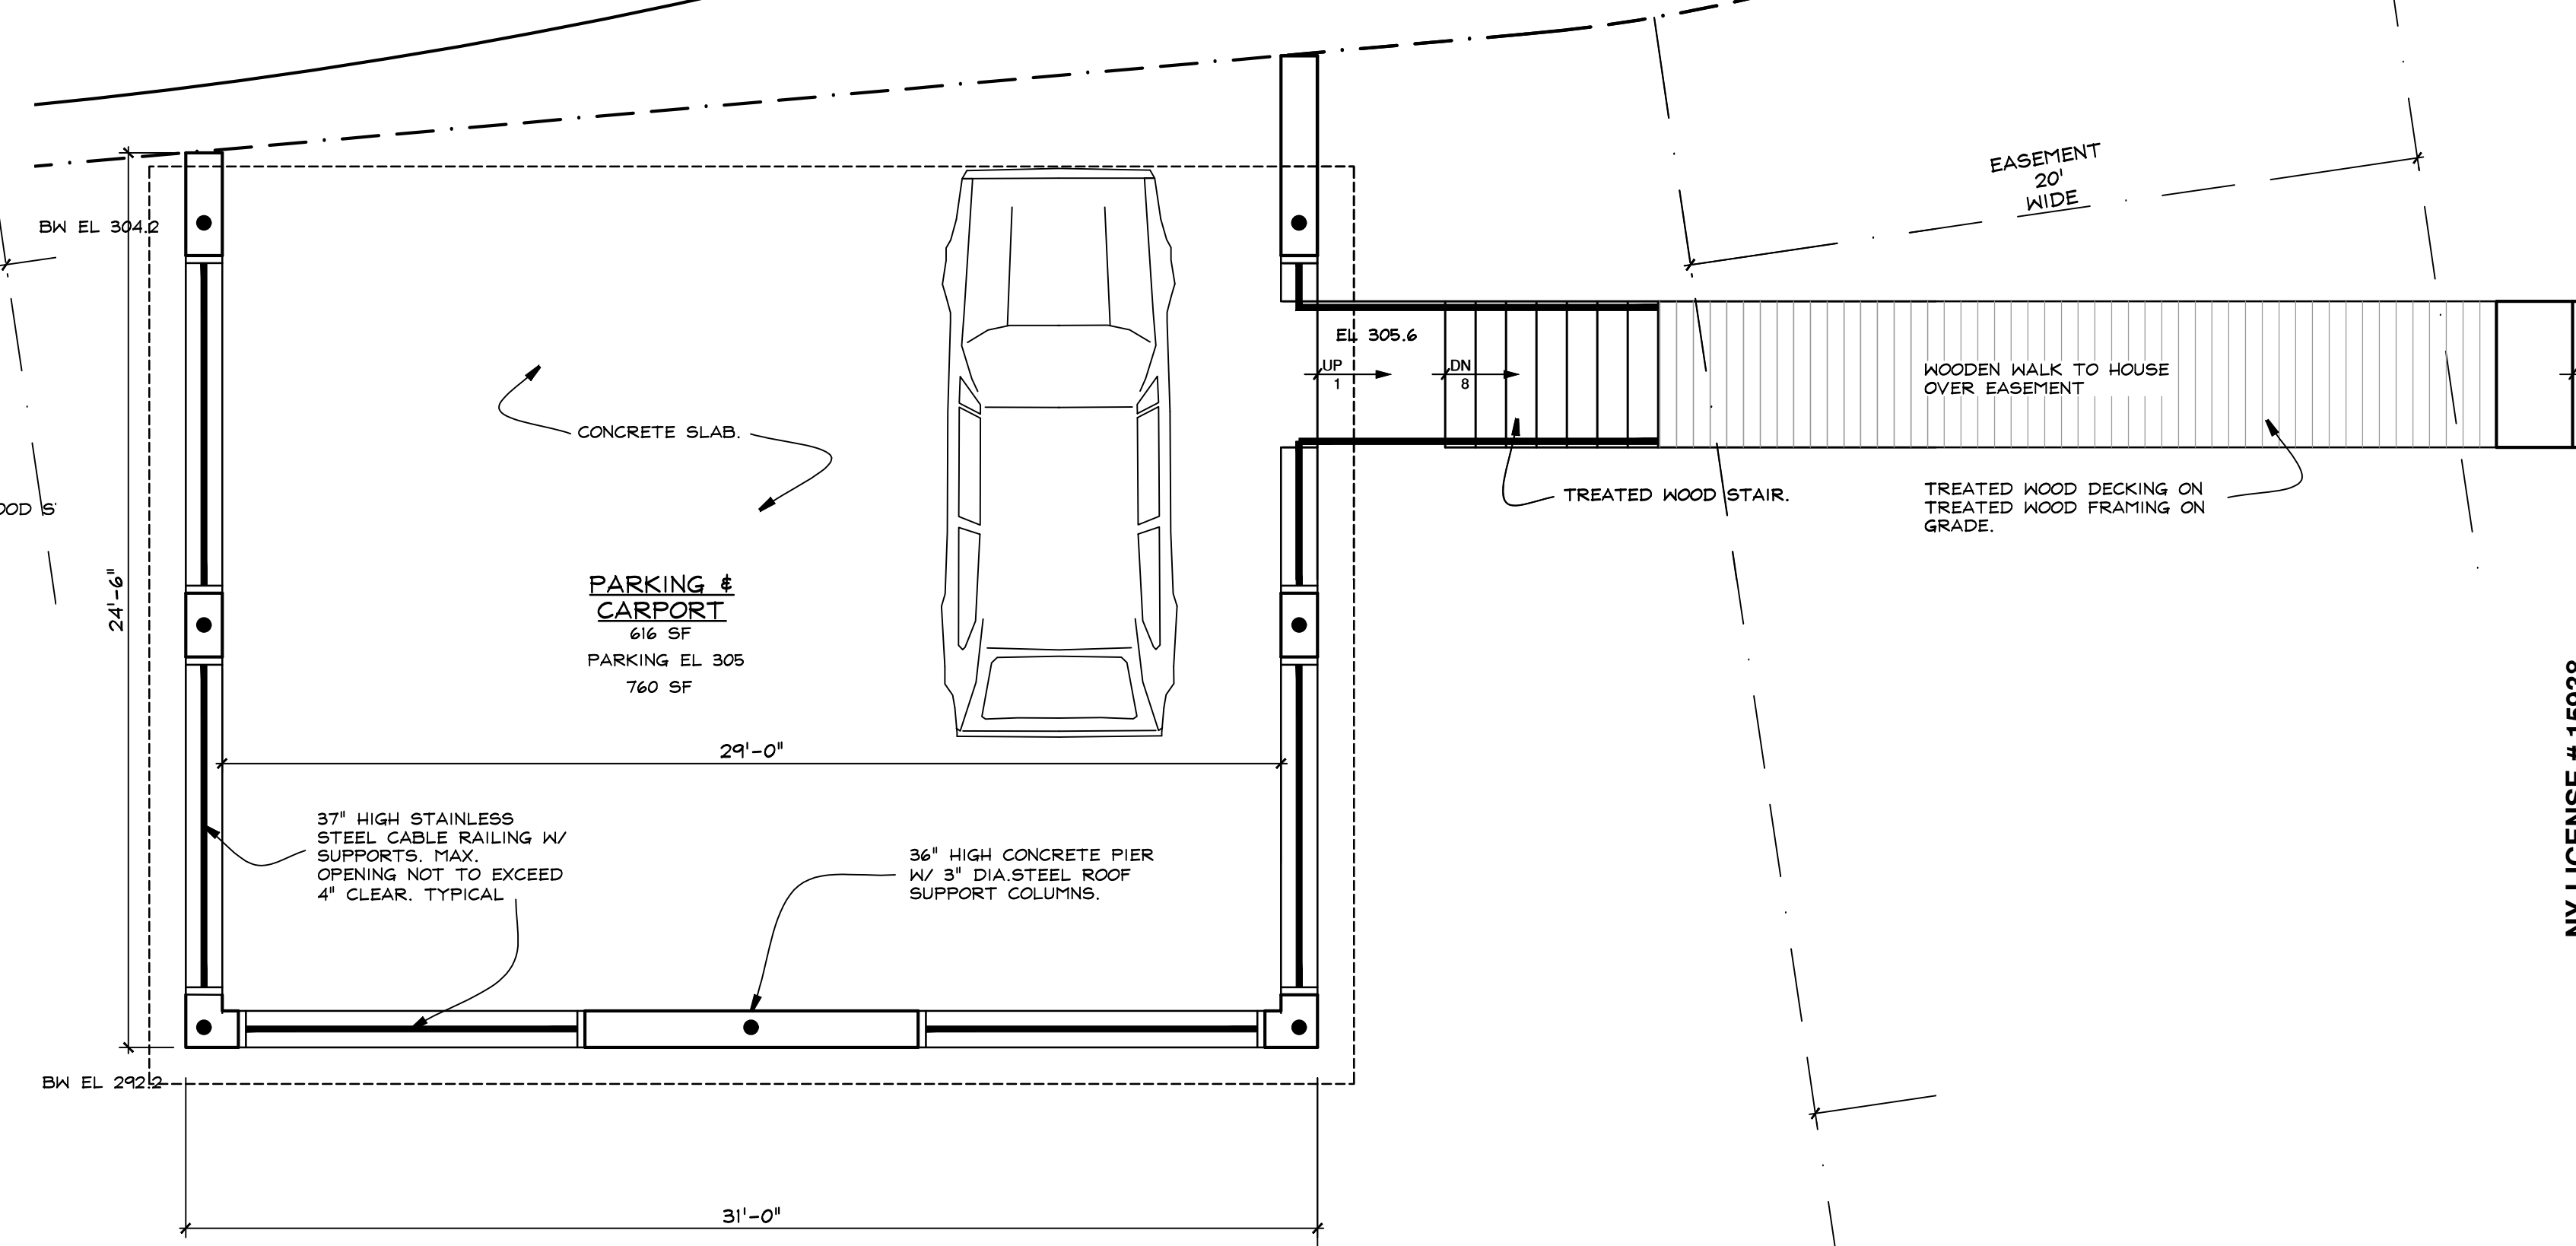

1 CARPORT PLAN
 A6 1/4" = 1 FOOT

DESIGN IN
 COLLABORATION WITH

MARY ORTMAN
 ARCHITECT

719 TRENTON AVENUE
 POINT PLEASANT BEACH, NJ 08742
 PH/FAX: 732.892.3304
 EMAIL: MORTMAN@COMCAST.NET

FISHER RESIDENCE
 7 BERACHAH AVE.
 S. NYACK, N.Y. 10960

NY LICENSE # 15938
 KIER B. LEVESQUE, R.A.
 ARCHITECT
 49 THIRD AVENUE
 NYACK, NEW YORK 10960
 845-358-2359

CARPORT PLANS &
 ELEVATION

SCALE AS SHOWN
 DATE AUGUST 1, 2022
 JOB NO. 2021113
 REVISIONS: SHEET NO.

1 MAY 3, 2023

A-6