


# ST. THOMAS AQUINAS COLLEGE ADA COMPLIANCE

125 ROUTE 340  
SPARKILL, NY 10976

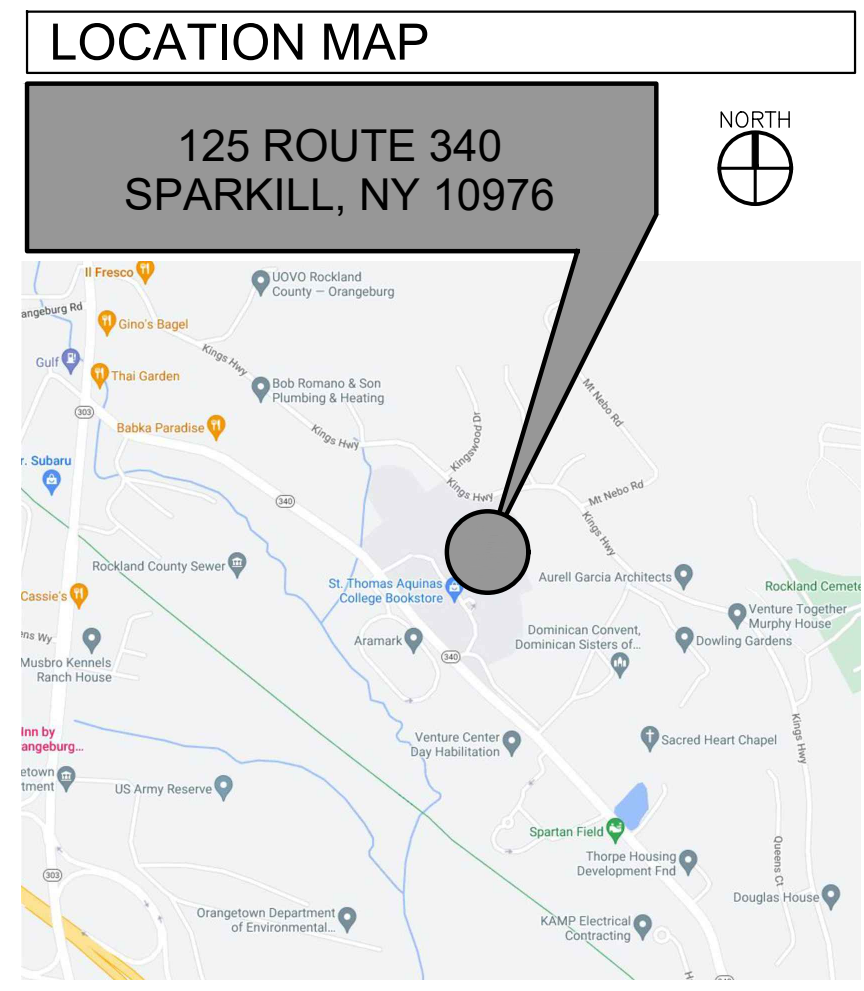

- EXISTING CONSTRUCTION TO BE DEMOLISHED
- EXISTING WALL TO REMAIN
- ▨ NEW WALL CONSTRUCTION
- ⊕+8'-2" TOS CEILING HEIGHT ABOVE TOP OF SLAB
- ⊕+0'-0" SPOT ELEVATION TAG
- ⊕TOP 0'-0" AFF ELEVATION DATUM TAG
- "E" INDICATES EXISTING TO REMAIN
- "N" INDICATES NEW
- "R" INDICATES RELOCATED
- EXISTING DOOR TO BE REMOVED
- ▭ NEW DOOR
- ELEVATION KEY
- SECTION KEY

## 1 DRAWING SYMBOLS

N.T.S.

- G.1 LOCATION MAP, SYMBOLS, SITE PLAN, ABBREVIATIONS, DRAWING LIST
- A.1 PROPOSED SITE PLAN - AREA 1
- A.2 PROPOSED SITE PLAN & DETAILS - AREA 2


## 2 DRAWING LIST

N.T.S.

AFF Above Finished Floor	FA Fire Alarm	NIC Not In Contract
ACT Acoustic Ceiling Tile	FE Fire Extinguisher	NTS Not To Scale
ADJ Adjustable	FT Fin Tube	No./# Number
ALUM Aluminum	FOB Face of Block/Brick	NOM Nominal
∠ And	FOW Face of Wall	
APPROX Approximate	FI Finish, Finished	OC On Center
ARCH Architect(ural)	FIX Fixture	OPG Opening
⊕ Al	FH Full Height	OD Outside Diameter
AUX Auxiliary	FR Fire Rated	OPP SIM Opposite Similar
	FR Fireproof, Fireproofing	OPP HND Opposite Handed
BET Between	FL/FLR Floor	PNL Panel
SM Beam	FD Floor Drain	PTD Painted
BLDG Building	FOUND Foundation	PLYWD/PLWD Plywood
BLK Blocking	FTG Footing	P LAM Plastic Laminate
BD Board	GA Gas	PREP Preparation
BOT Bottom	GC General Contractor	PSI Pounds Per Square Inch
B.O. Bottom of	GEN General	PSF Pounds Per Square Foot
	CL Clear	R Riser
CAB Cabinet	CR Grade	RD Roof Drain
CAT Catalog	GWB/GYP BD Gypsum Wall Board	REC Recessed/Reception
CLG Ceiling	GFCI Ground Fault Current Interrupt	RCP Reflected Ceiling Plan
CJ Control Joint	HC Handicapped	REINF Reinforce(d) (ing)
CL/∠ Center Line	HDWR Hardware	RELOC Relocate
C.O. Clean Out	HW Hardwood	REQ/REQD Required
CLO Closet	HVAC Heating/Ventilation & Air Conditioning	RES Resilient
CLR Clear	H/HT Height	RM Room
CMU Concrete Masonry Unit	HM Hollow Metal	RO Rough Opening
CONC Concrete	HR Horizontal	SCH Schedule
COORD Coordinate	HOR/HORIZ Horizontal	SEP Separate
CORR Corridor	HTR Heater	SIM Similar
CW Cold Water	HW Hot Water	SPEC Specification
COL Column	ID Inside Diameter	SF Square Feet
CONST Construction	INSUL Insulation	ST STL Stainless Steel
CONT Continuous	INT Interior	STR Structural, Structure
CONTR Contractor	INCL Include (d)(ing)	SW Switch
CER Ceramic	INV Invert	SQ Square
	JT Joint	SUSP Suspended
D Deep	JT-BOX Junction Box	SYN Synthetic
DN Down	LBS Pounds	
DET Detail/Detector	LLV Long Leg Vertical	THK Thick
DIA/∅ Diameter	LAM Laminate	T.O. Top Of
DM Dimension	MAS Masonry	T Tread
DWG Drawing	MATL Material	TEMP Typical
DIAG Diagonal	MTL Metal	UNO Unless Noted Otherwise
DISP Dispenser	MIN Minimum	UL Underwriter's Laboratories
E East	MAX Maximum	VERT Vertical
ELEC Electric, Electrical	MFR Manufacturer	VIF Verify In Field
ELEV Elevation (Feet & Inches)	MTD Mounted	VCT Vinyl Composite Tile
EQUIP Equipment		
EQ Equal		
EA Each		
EXT Exterior		
EXTJ Existing Joint		
EXT Exterior Insulation Finish System		

## 3 ABBREVIATIONS

N.T.S.

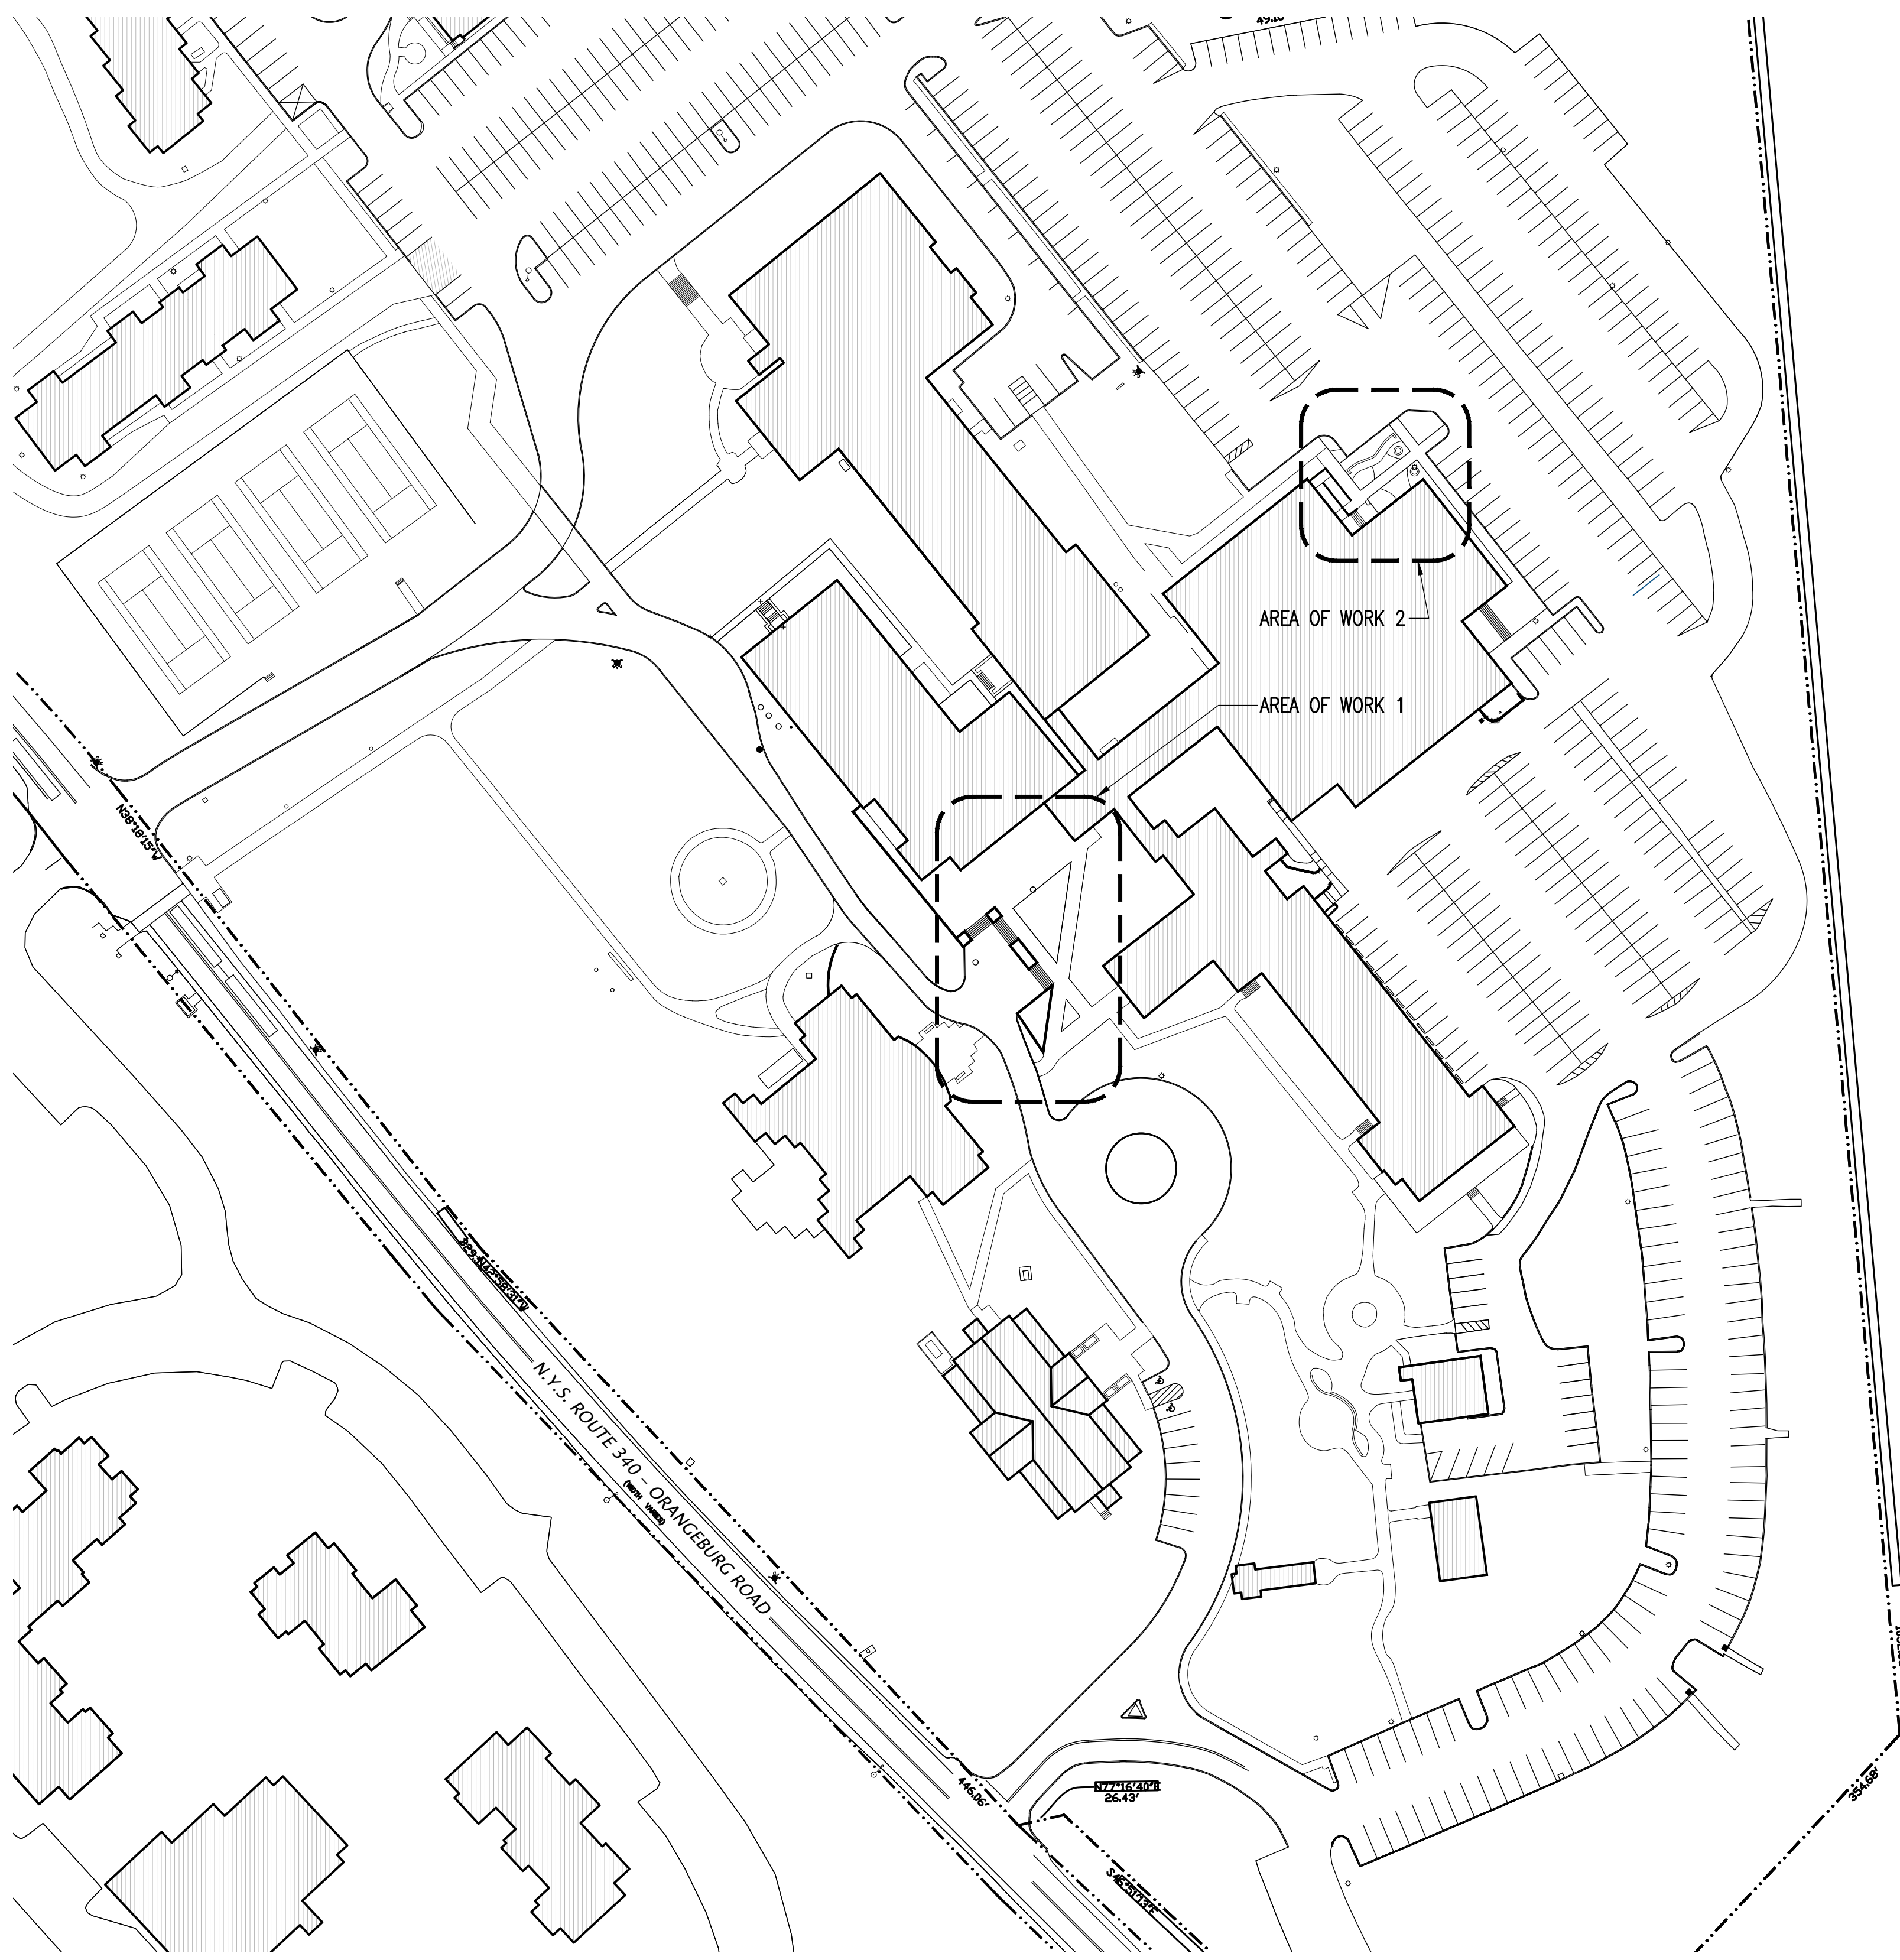

## 4 SITE PLAN

1/64" = 1'-0" NORTH

8.11.23 FOR ACABOR REVIEW  
6.15.23 FOR PERMIT  
6.12.23 FOR REVIEW

**ST. THOMAS AQUINAS COLLEGE  
ADA COMPLIANCE**

125 ROUTE 340 SPARKILL, NY 10976

**arcari iovino**  
+ ARCHITECTS PC




ONE KATHERINE STREET  
LITTLE FERRY, NJ 07643  
201 641 0600, FAX 201 641 0626  
WWW.AIARCHS.COM

EDWARD ARCARI NY#020765 ANTHONY IOVINO NY#023349

LOCATION PLAN, SYMBOLS  
SITE PLAN, ABBREVIATIONS,  
& DRAWING LIST

SCALE: AS NOTED  
DATE: 05.31.23  
FILE: 2319\Current\G.001

©2023 arcari + iovino ARCHITECTS PC

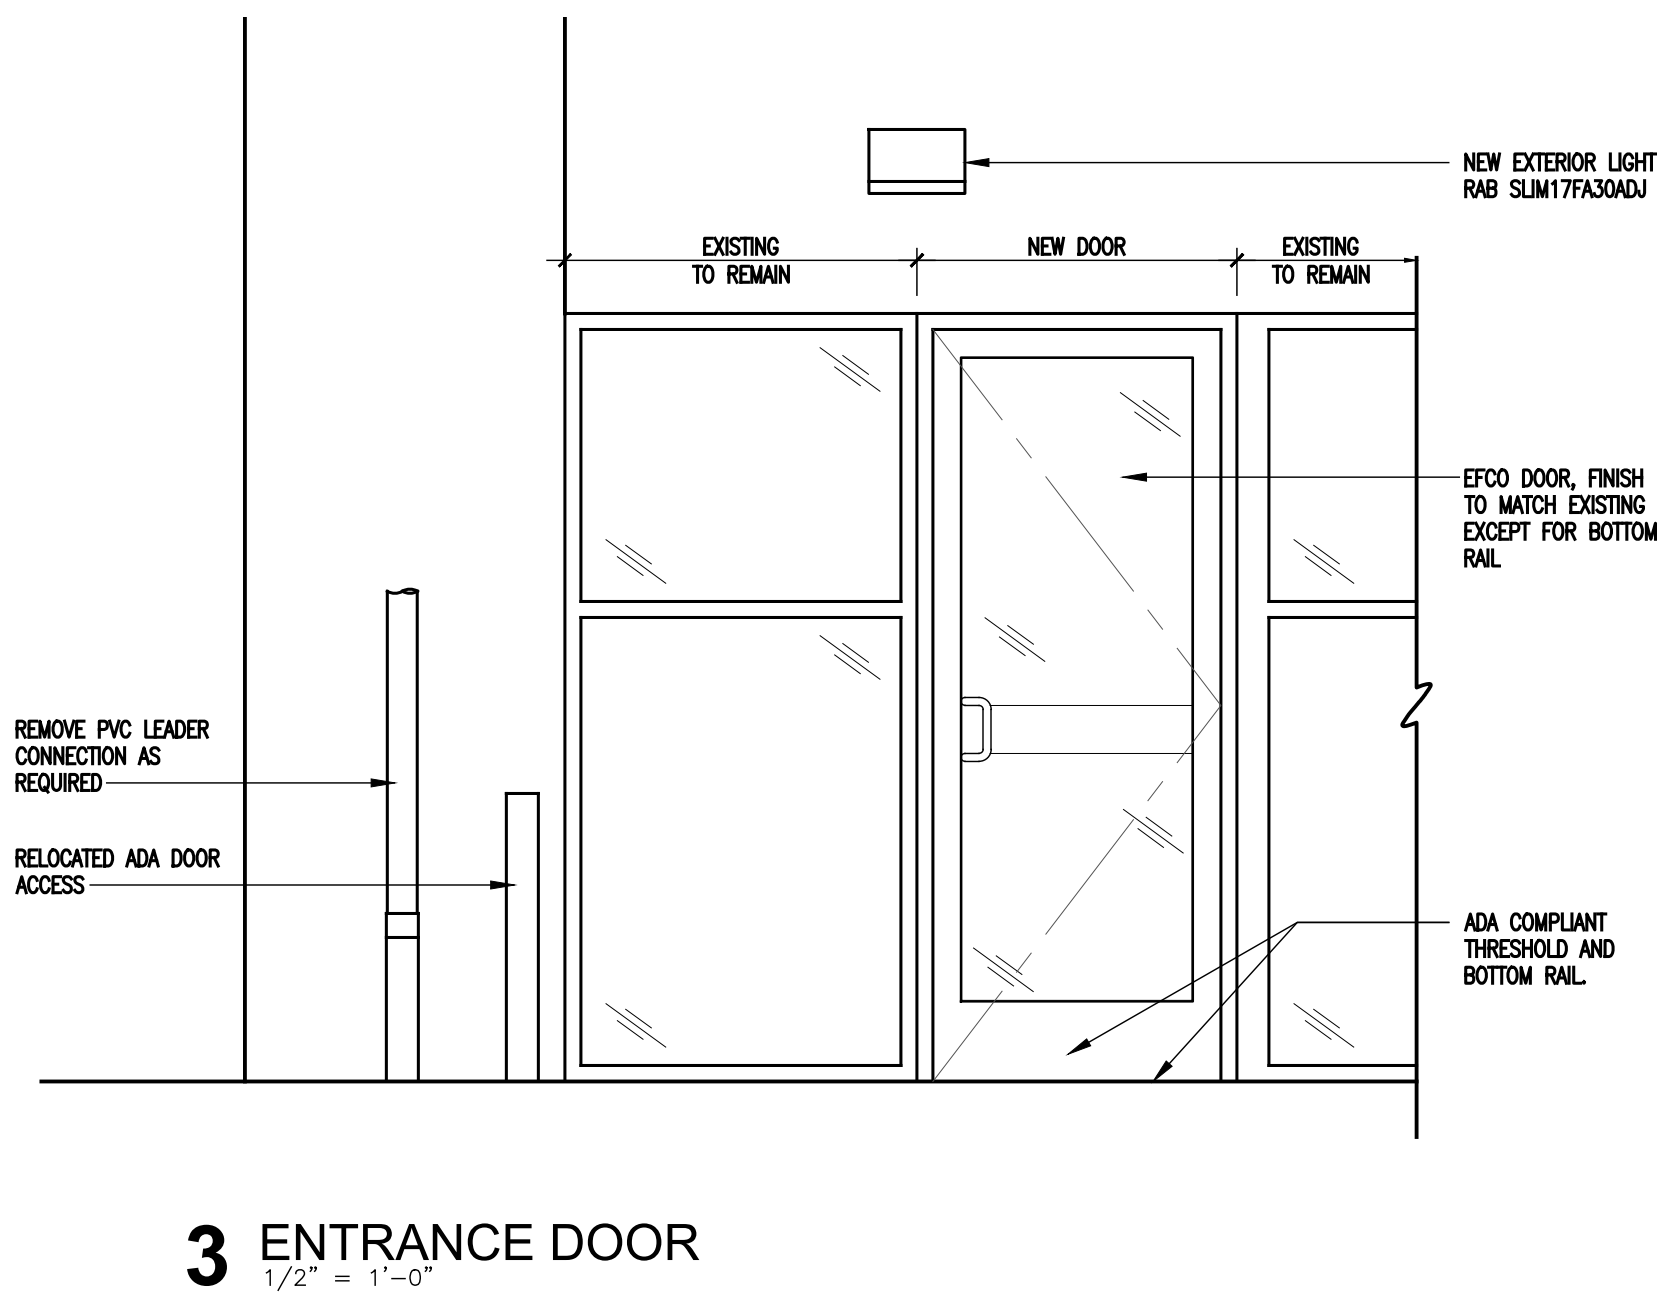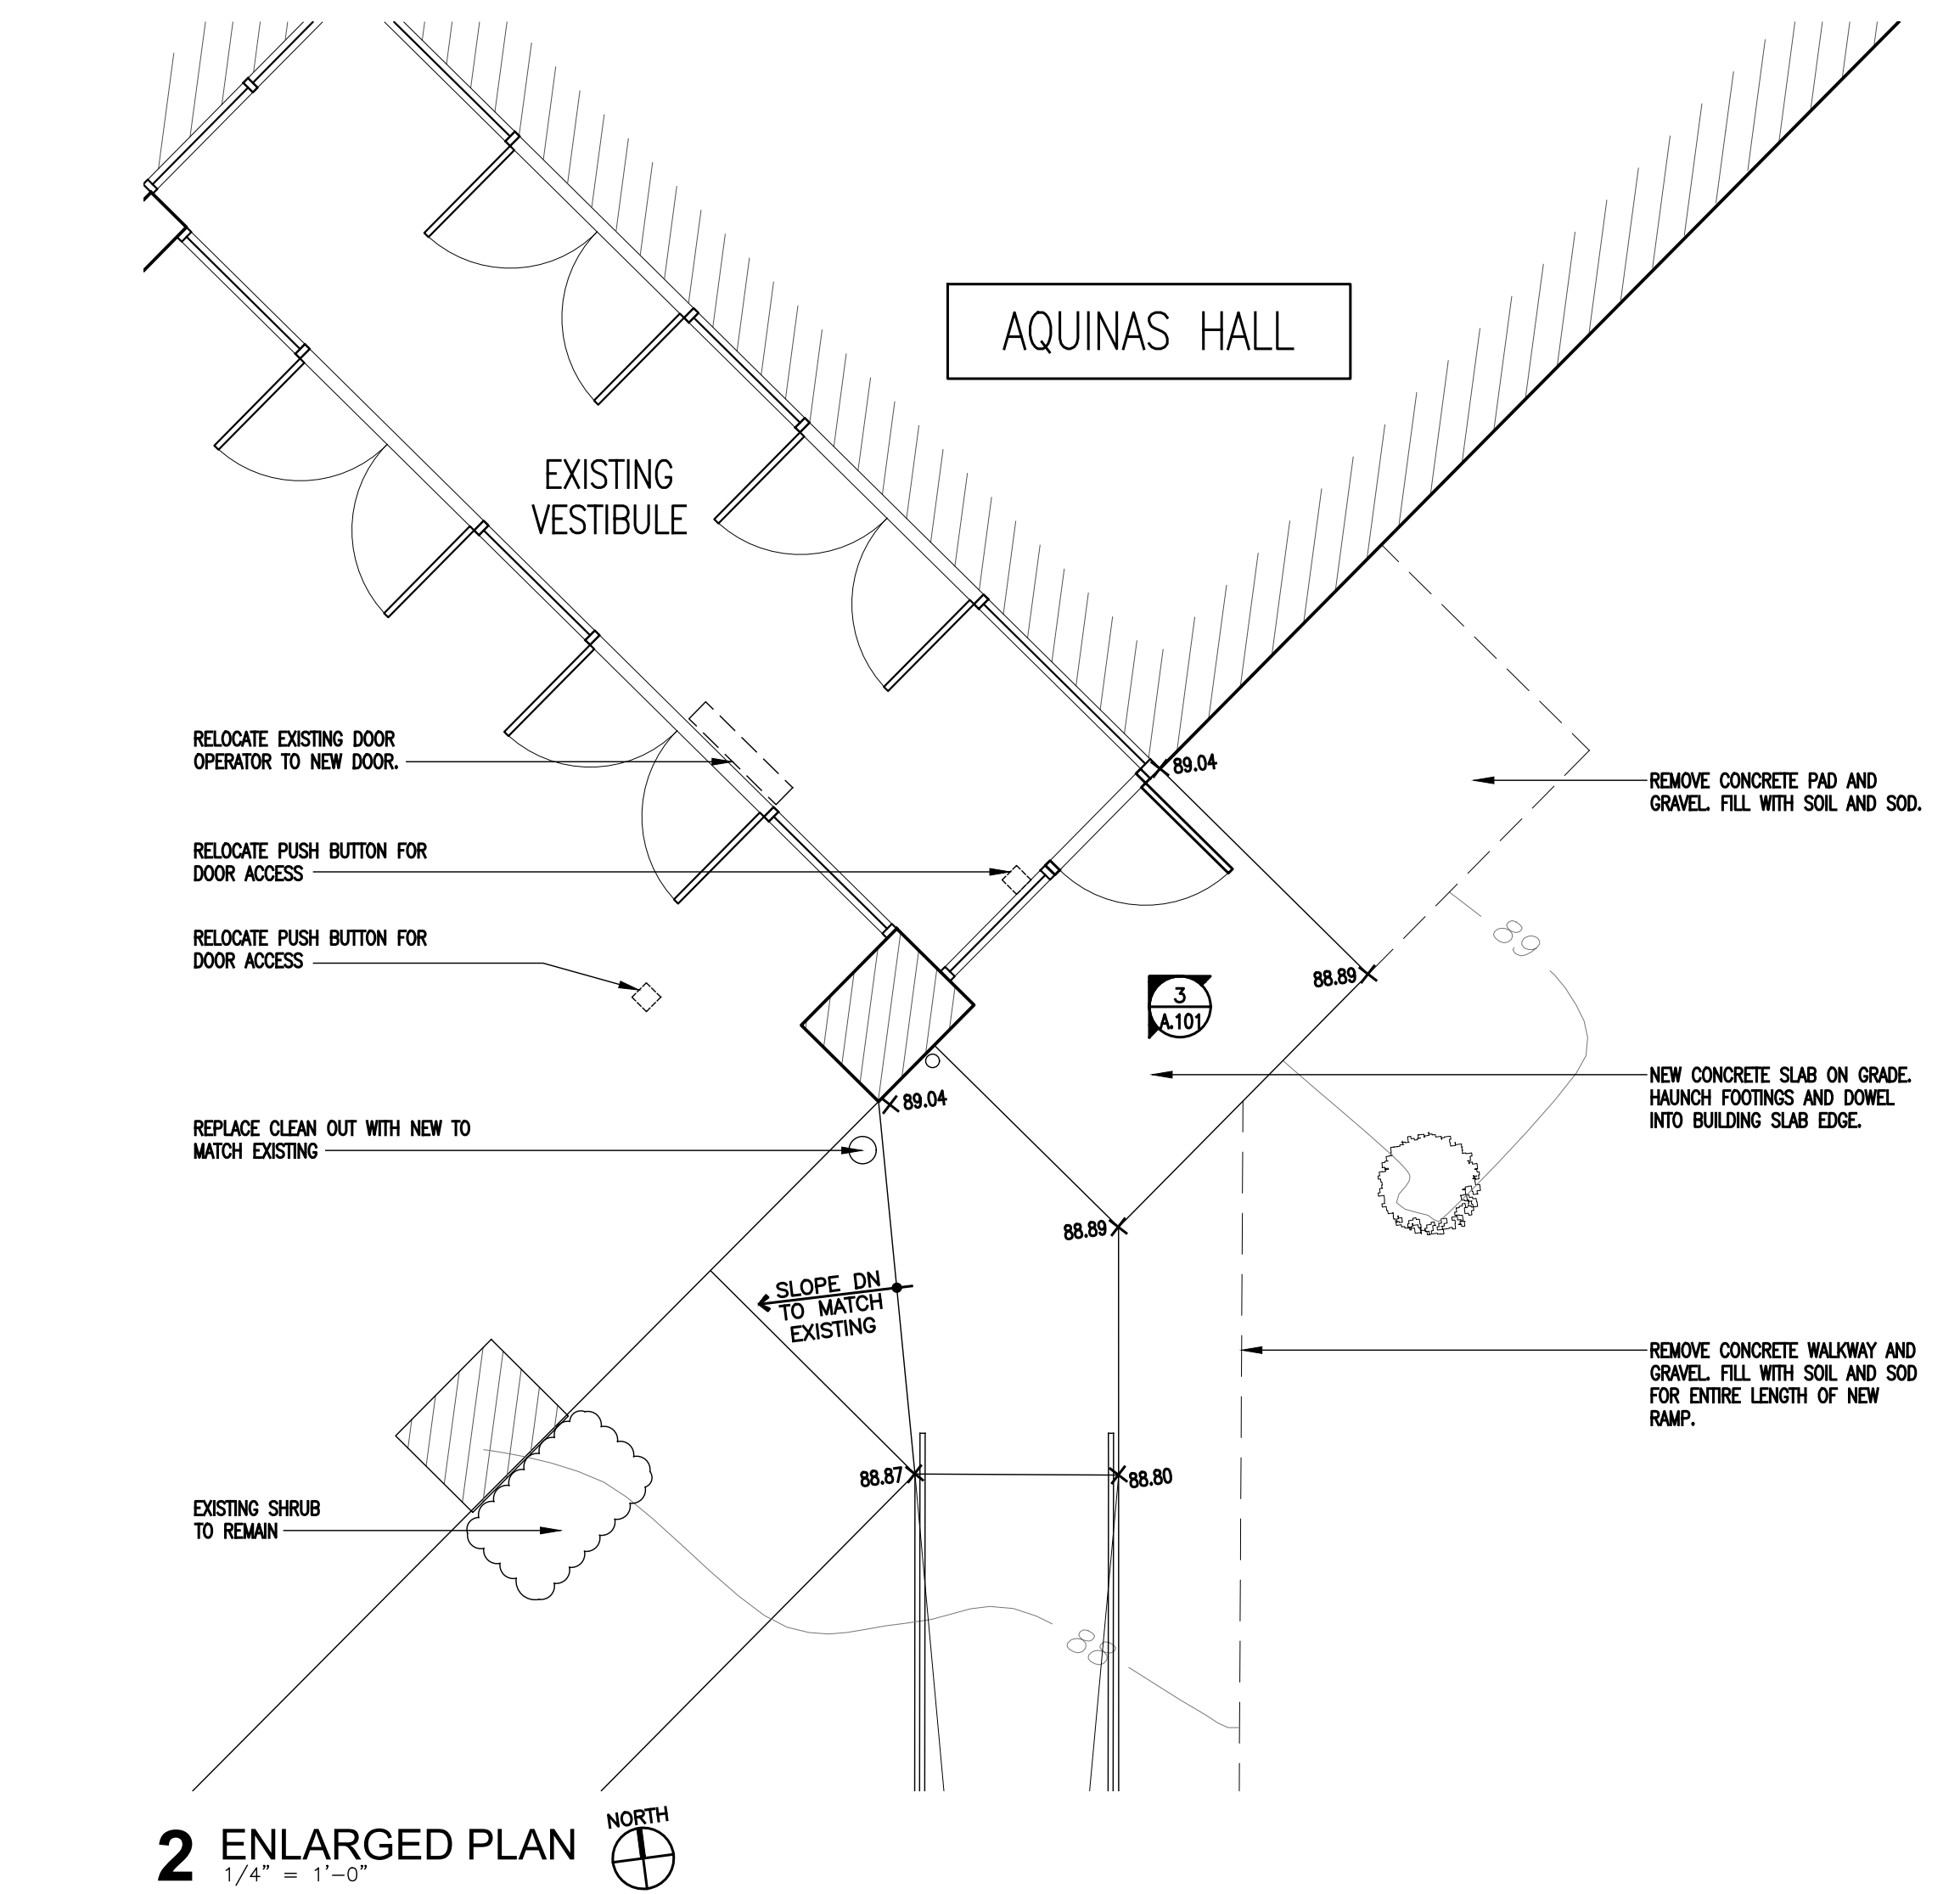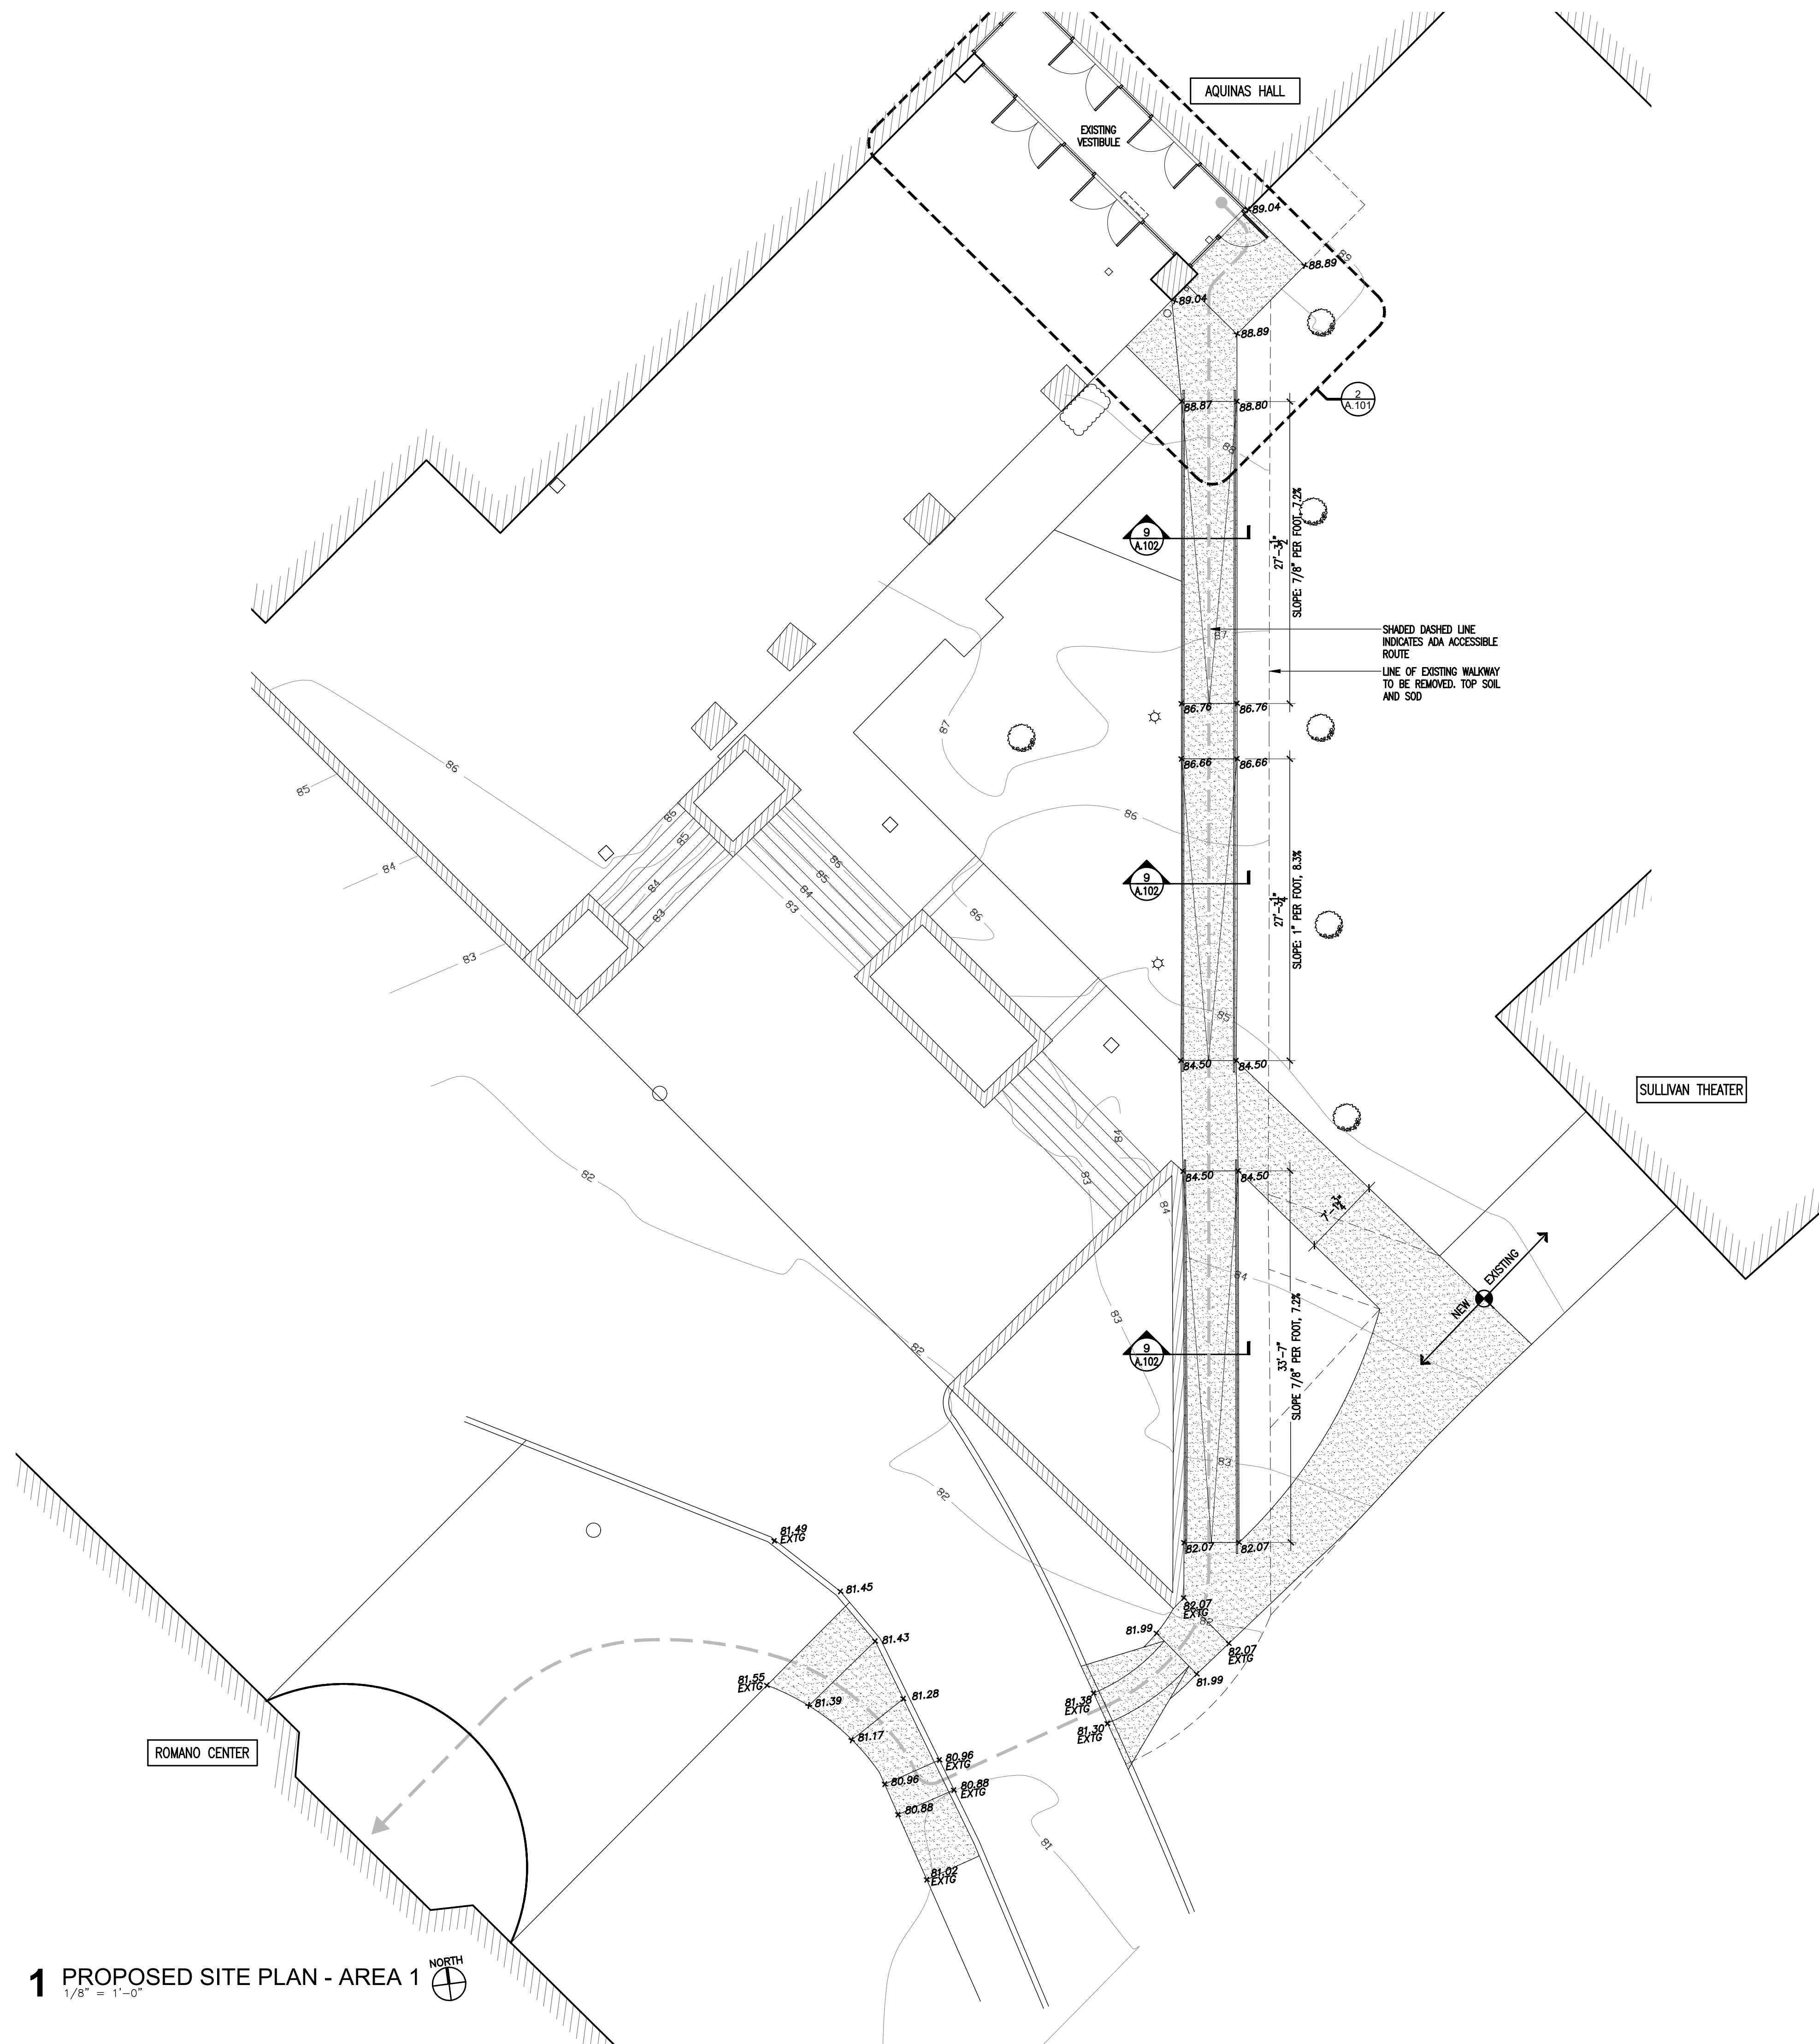

SURVEY DATA PREPARED BY COLLAZUOL ENGINEERING & SURVEYING ASSOCIATES, LLC DATED 4.20.23

8.11.23 FOR ACABOR REVIEW  
 6.15.23 FOR PERMIT  
 6.12.23 FOR REVIEW

**ST. THOMAS AQUINAS COLLEGE**  
 ADA COMPLIANCE

125 ROUTE 340 SPARKILL, NY 10976

**arcari + iovino**  
 ARCHITECTS PC

ONE KATHERINE STREET  
 LITTLE FERRY, NJ 07643  
 201 641 0600, FAX 201 641 0626  
 WWW.AIARCHS.COM

EDWARD ARCARI NY#020765 ANTHONY IOVINO NY#023349

EXISTING SITE PLAN - AREA 1












SCALE: AS NOTED

DATE: 05.31.23

FILE: 2319\Current\A.101.dwg

©2023 arcari + iovino ARCHITECTS PC

**A.101**

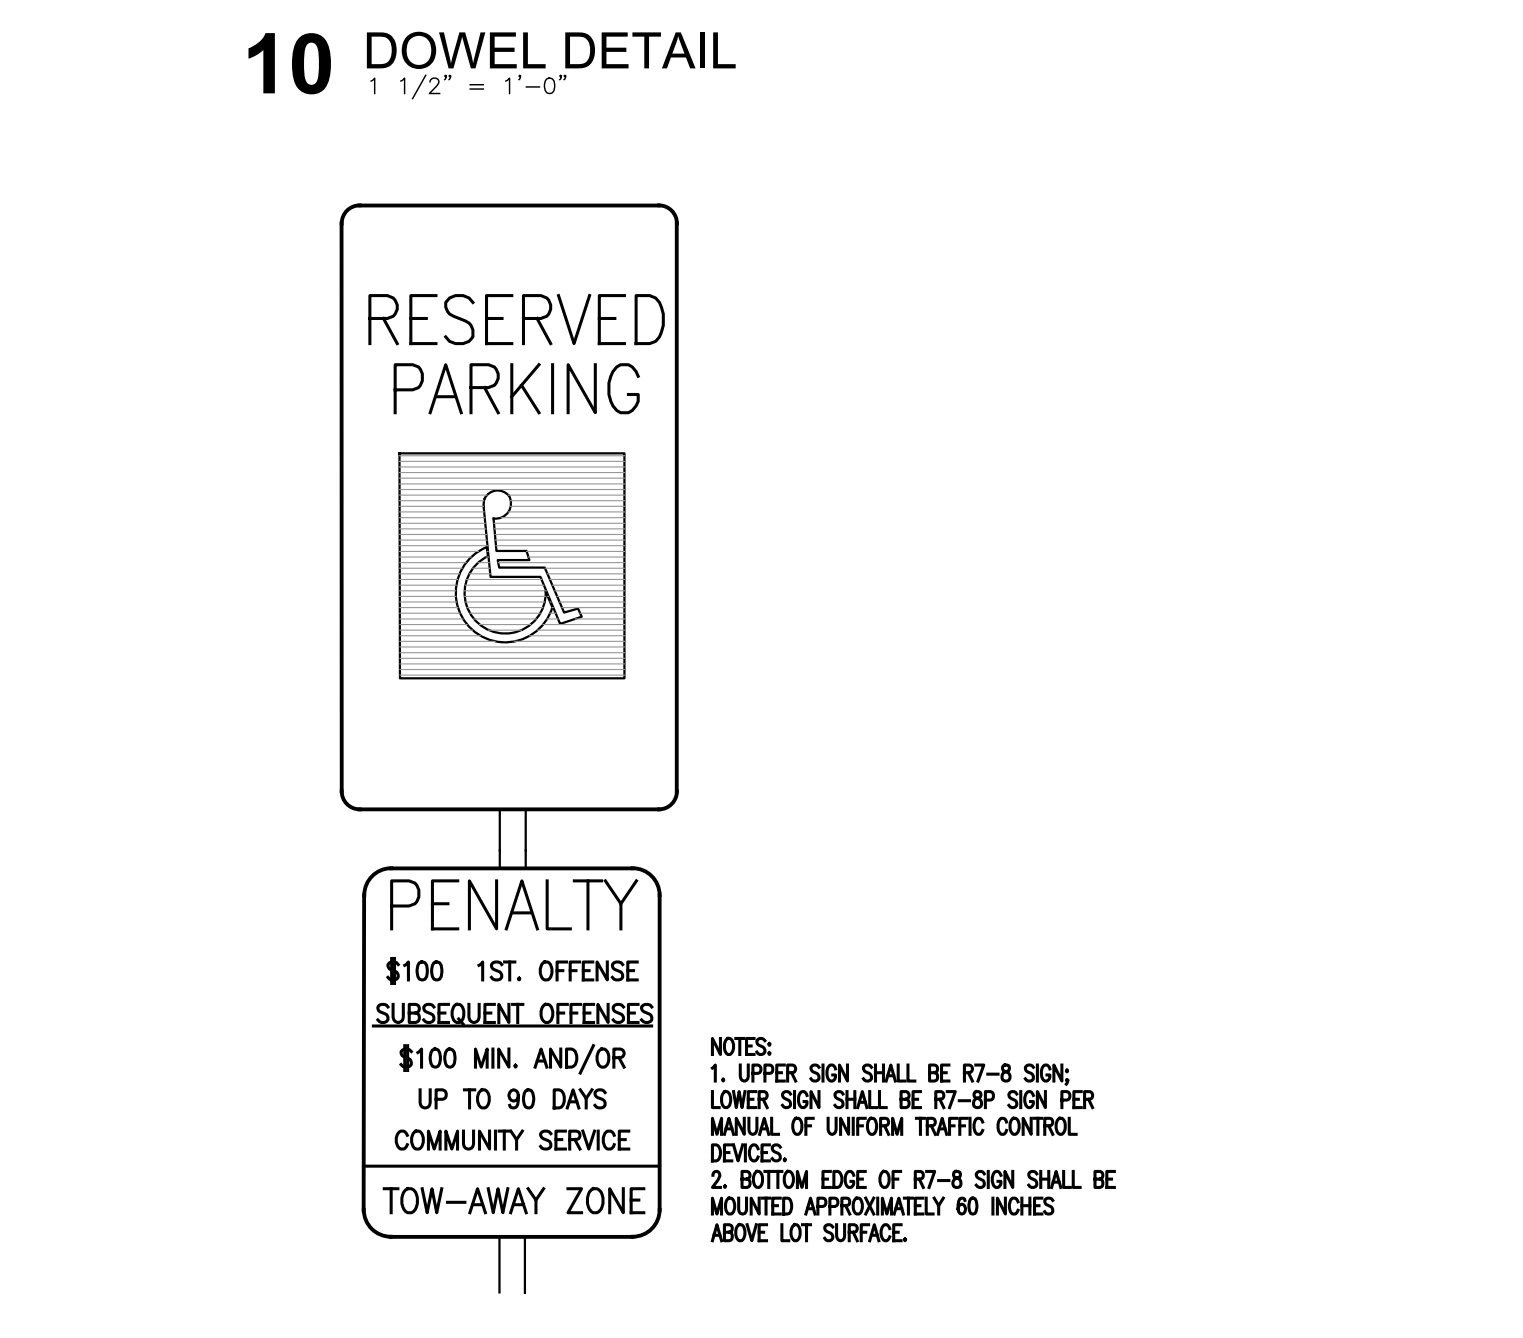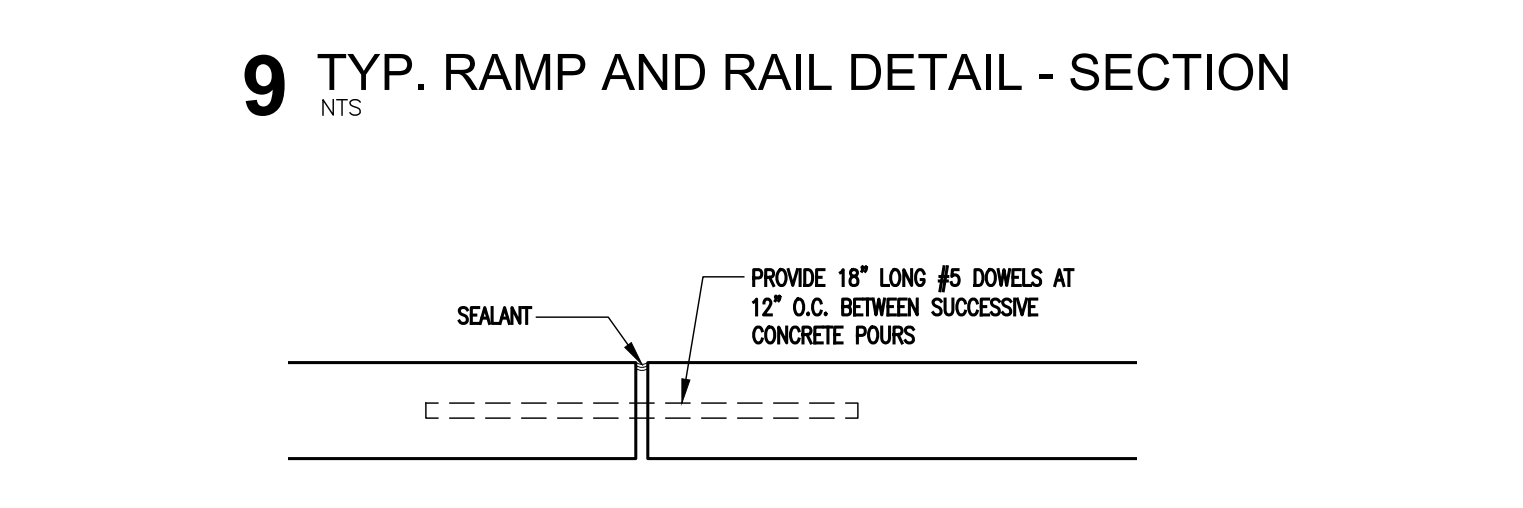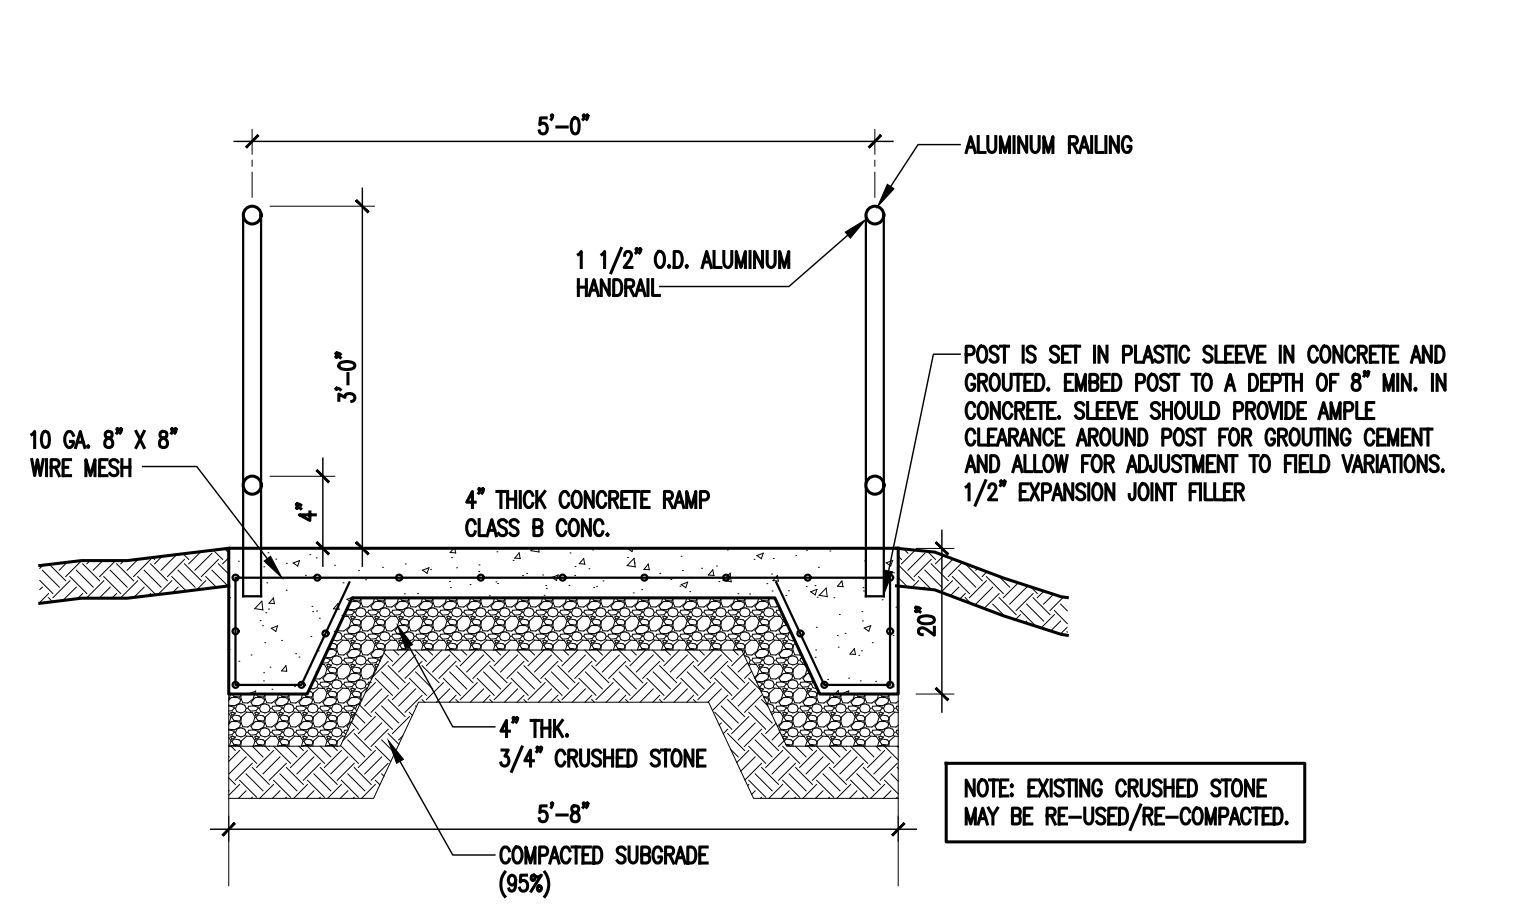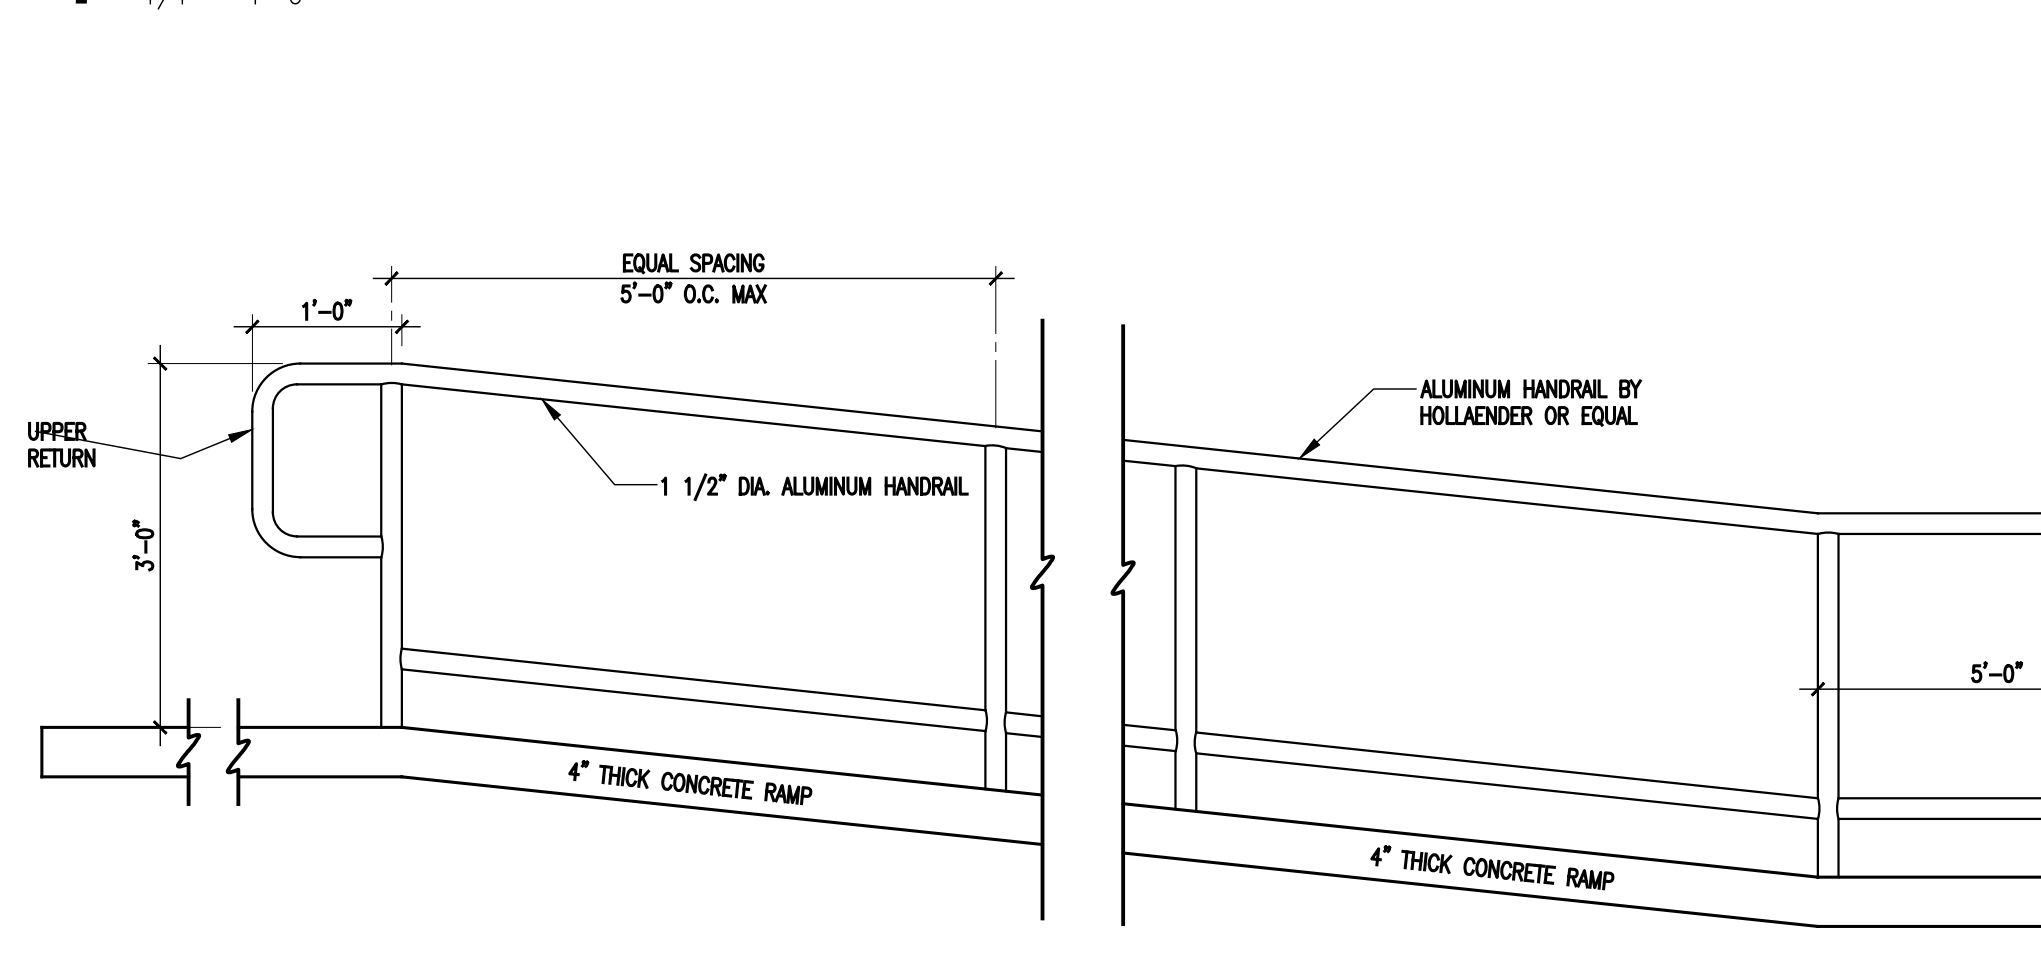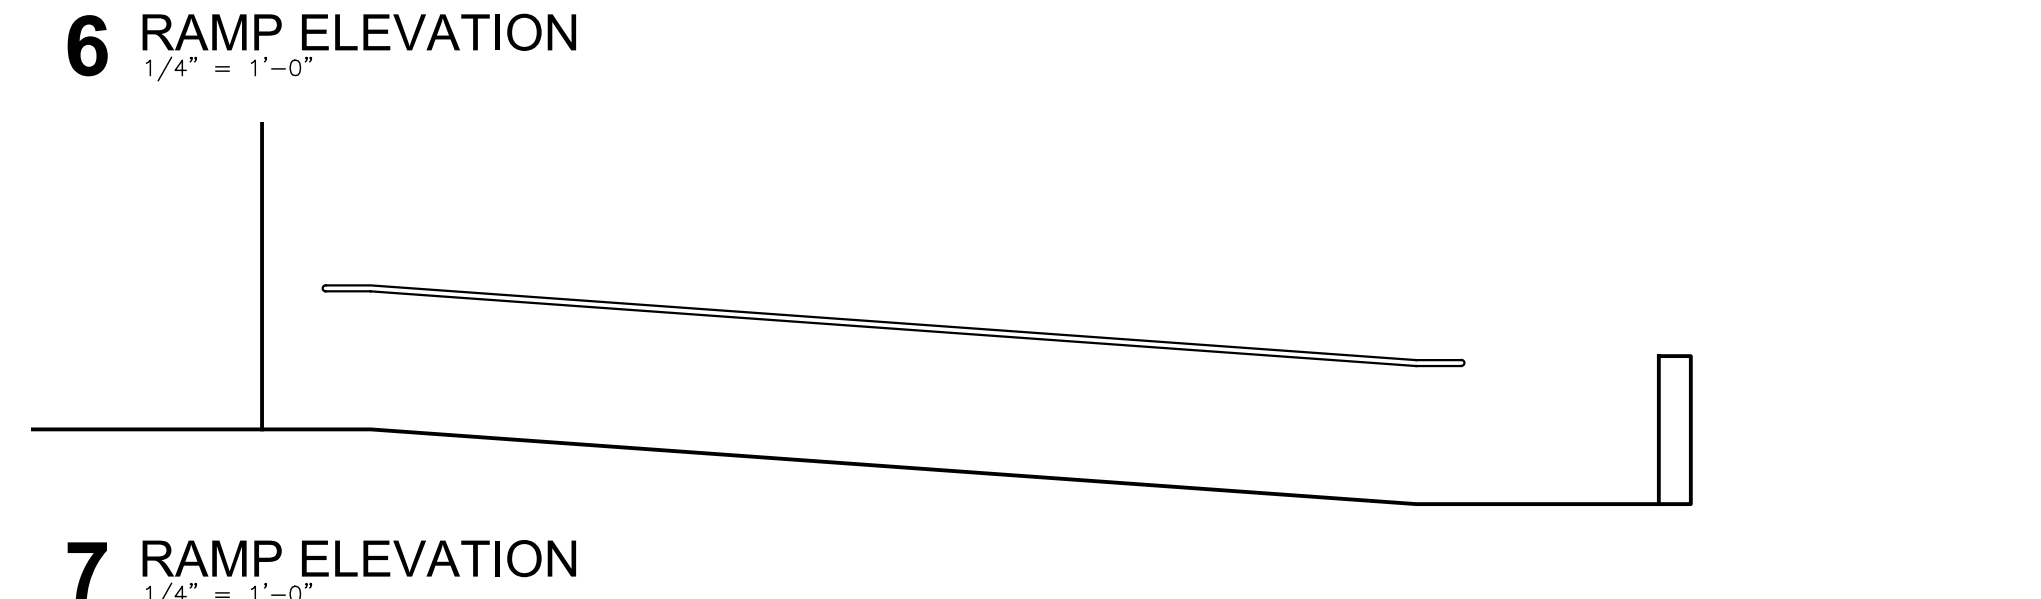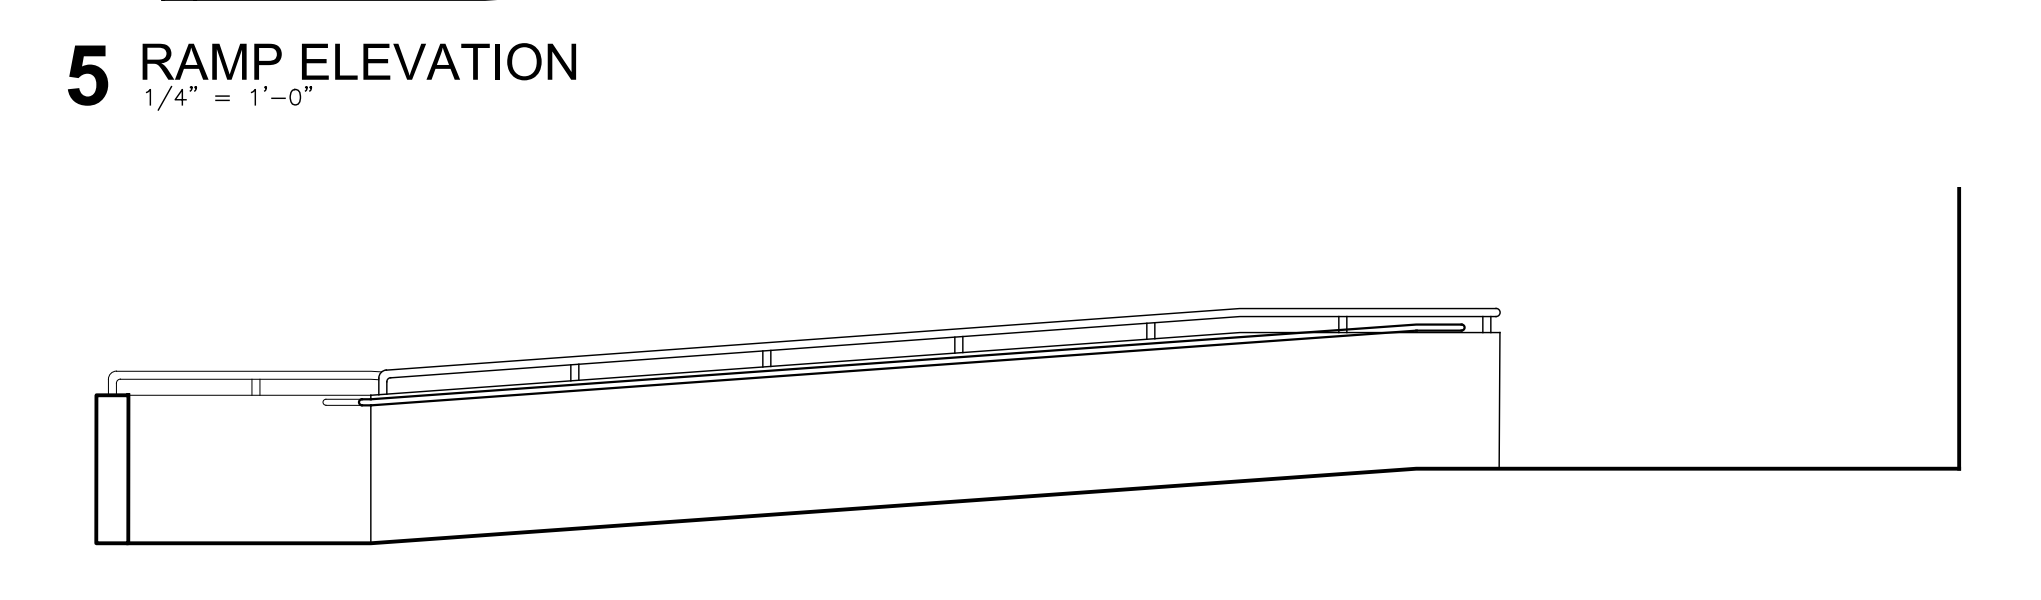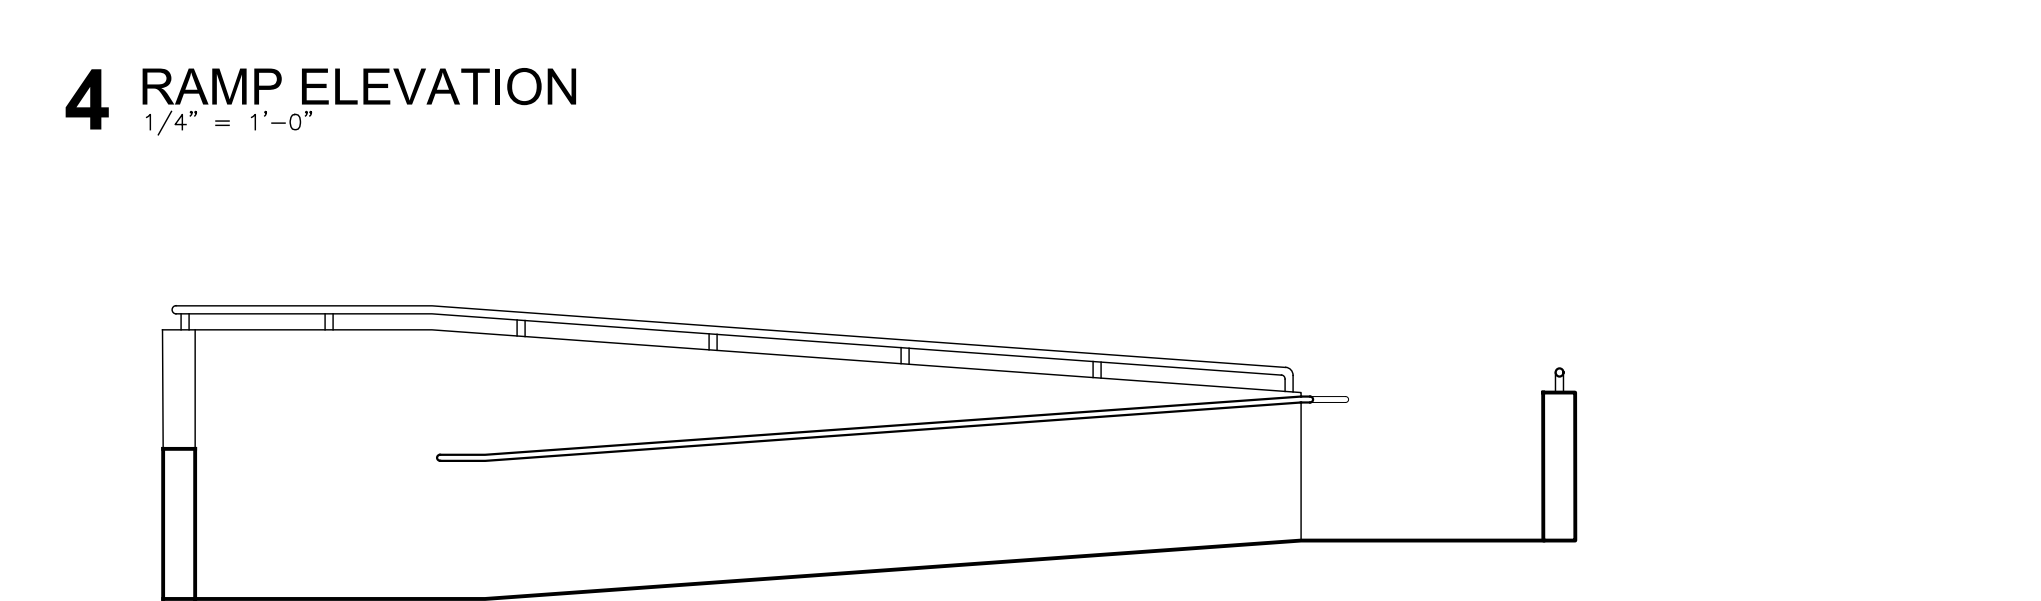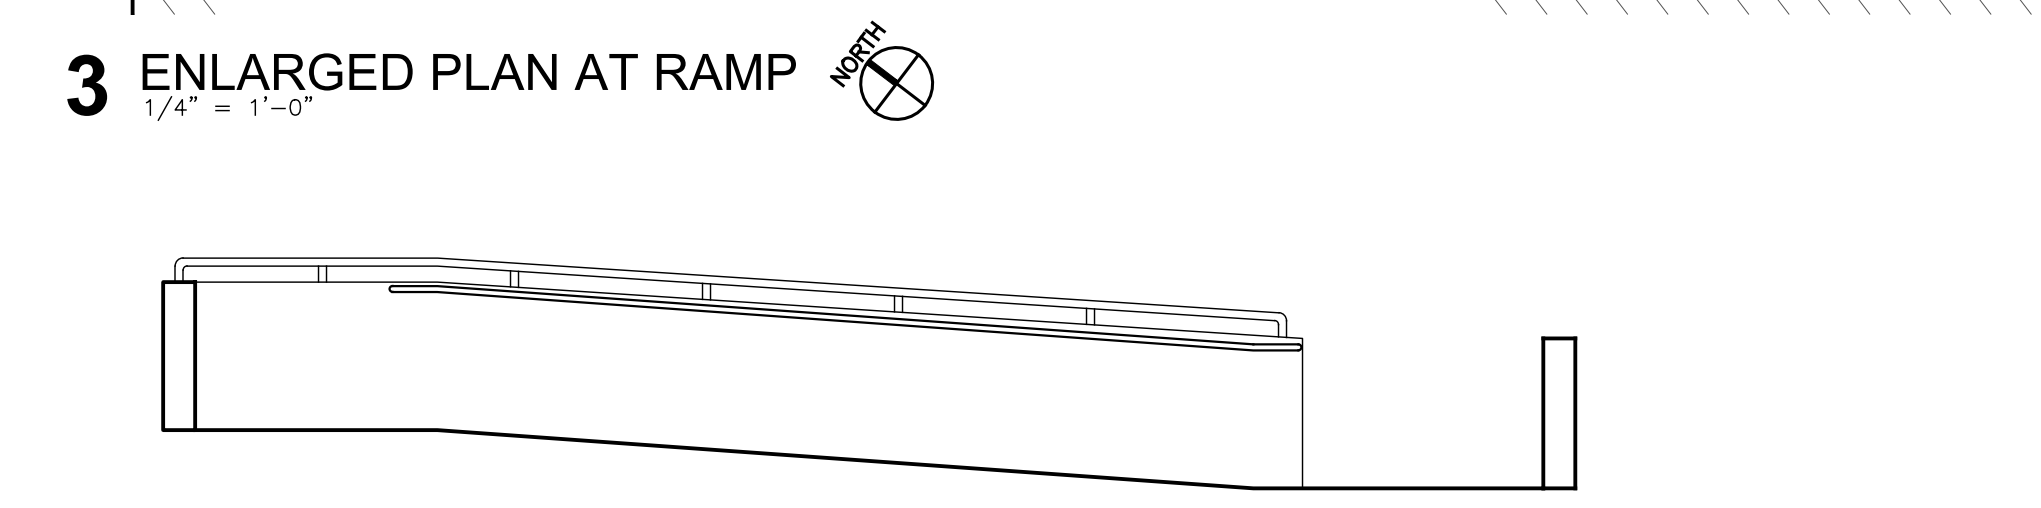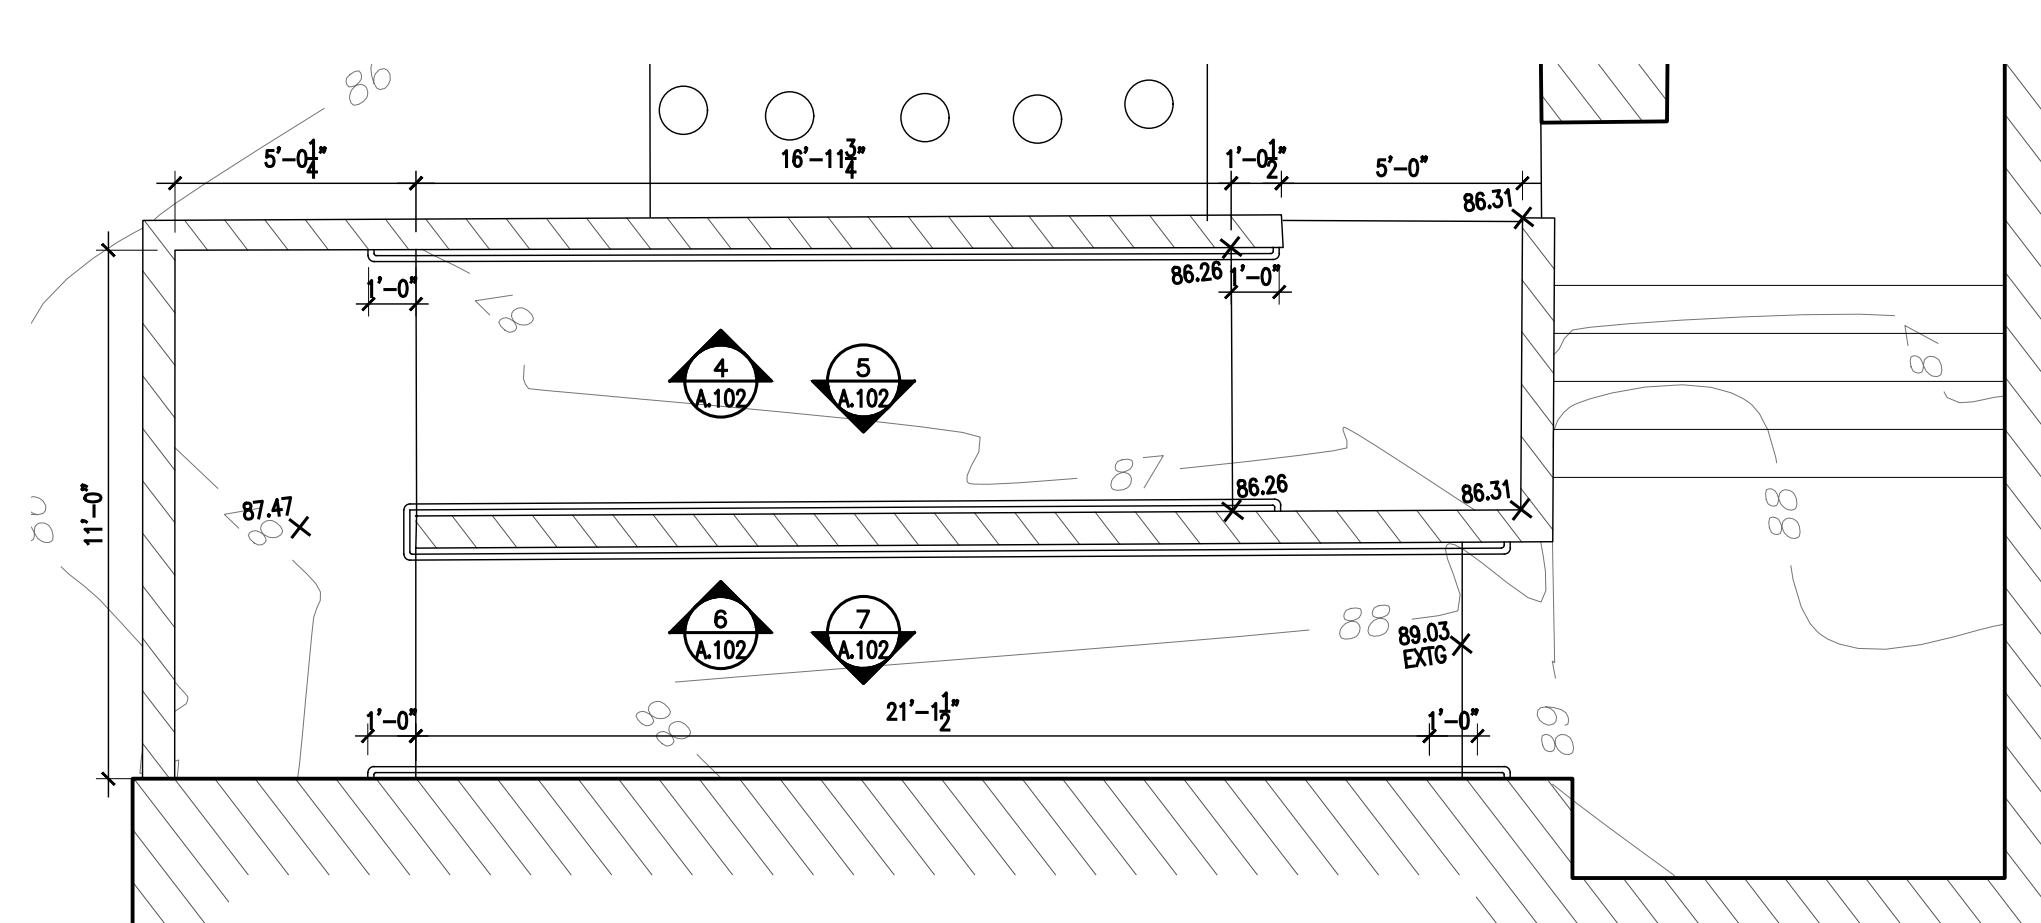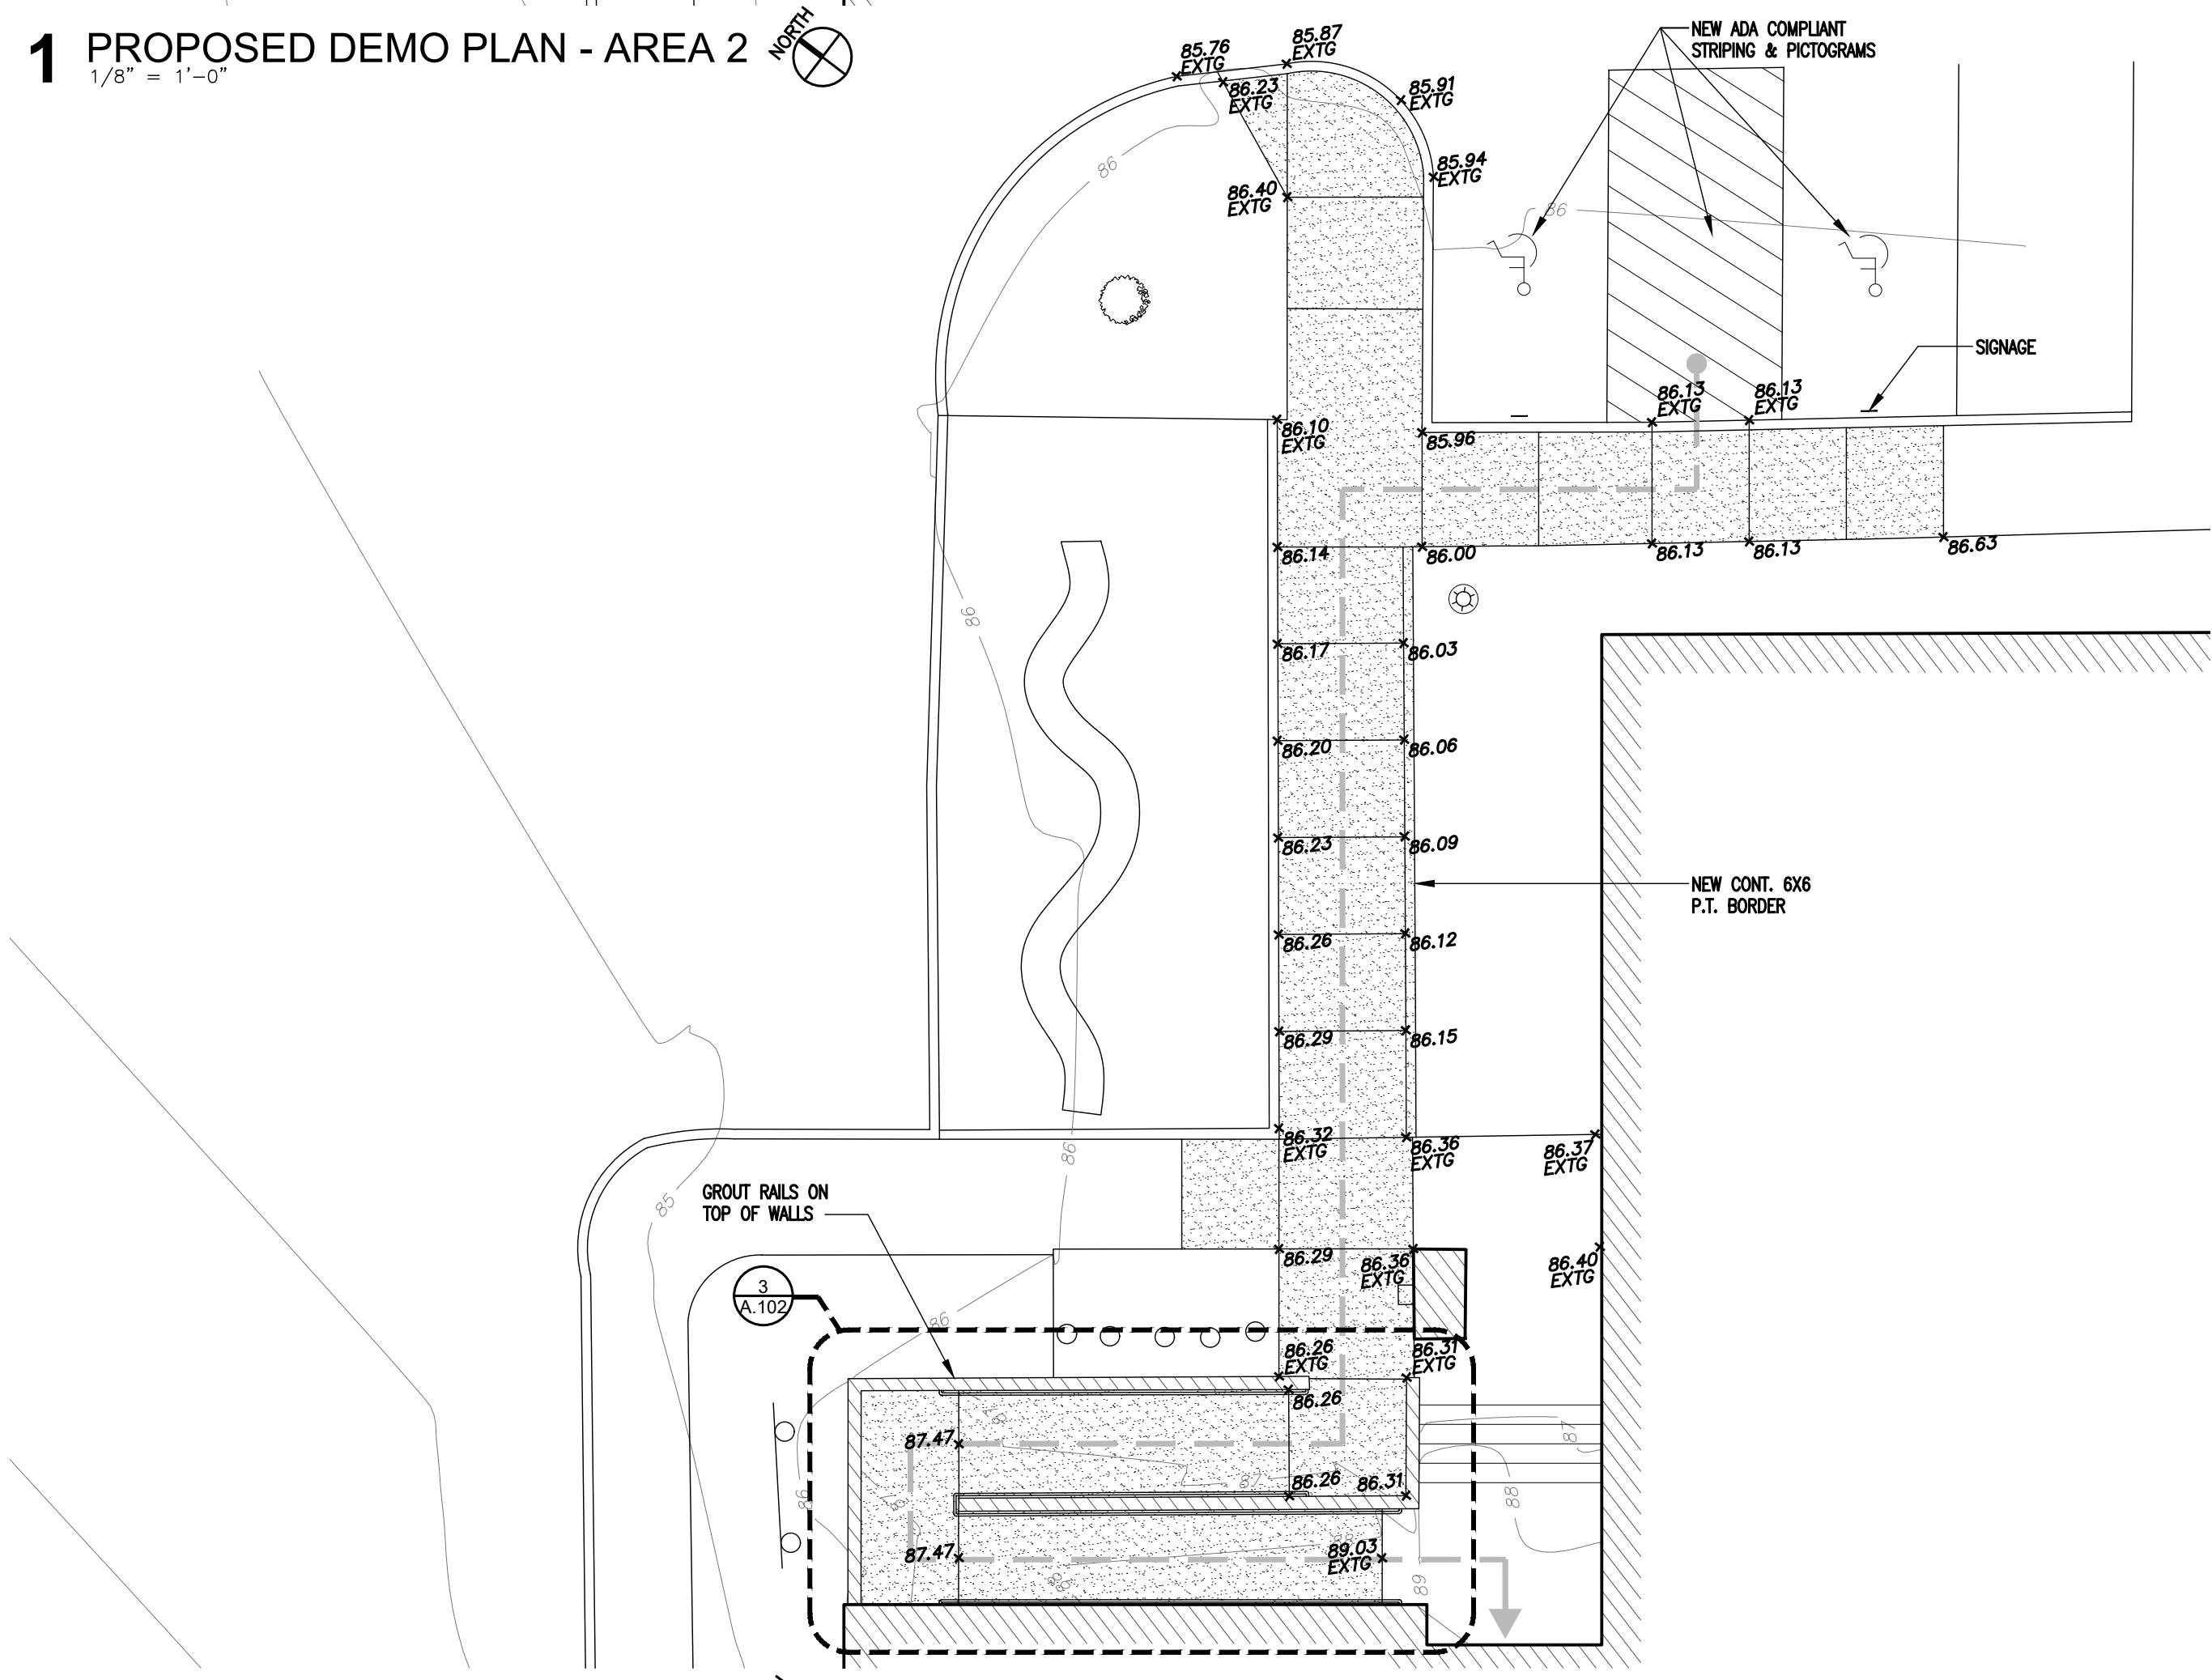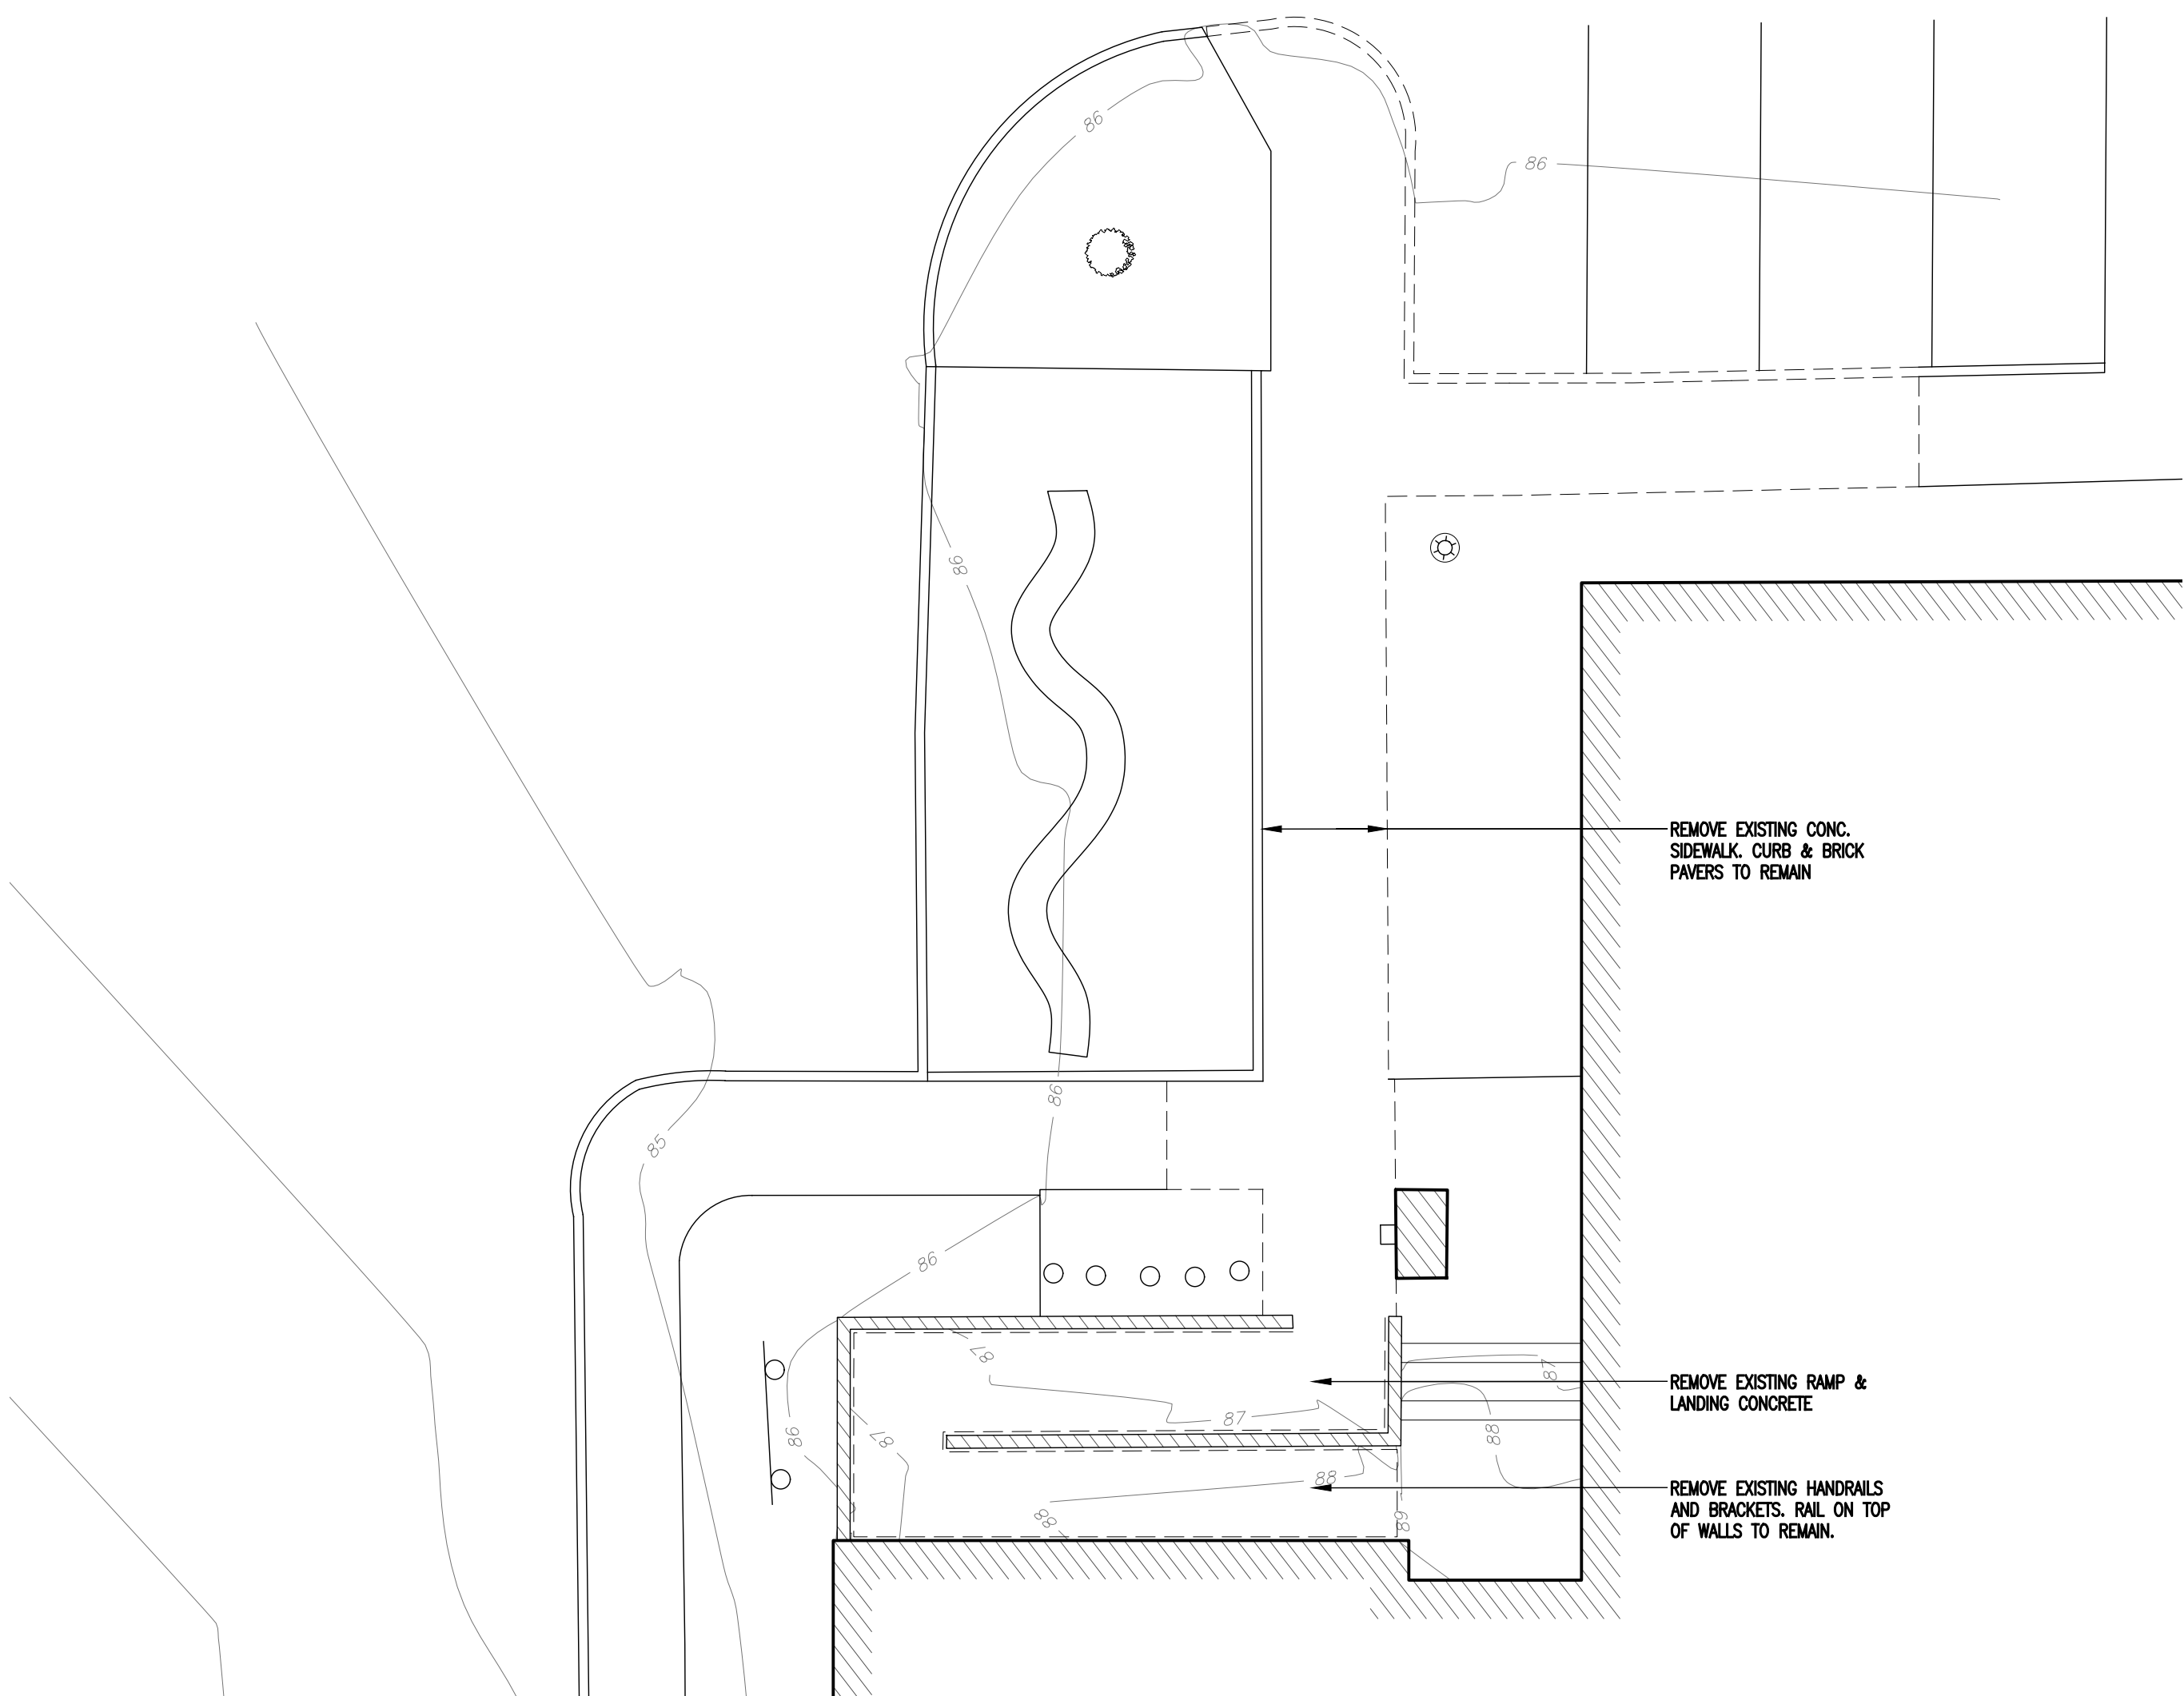

SURVEY DATA PREPARED BY COLLAZUOL ENGINEERING & SURVEYING ASSOCIATES, LLC DATED 5.1.23

8.11.23 FOR ACABOR REVIEW  
6.15.23 FOR PERMIT  
6.12.23 FOR REVIEW

**ST. THOMAS AQUINAS COLLEGE ADA COMPLIANCE**

125 ROUTE 340 SPARKILL, NY 10976

**arcari + iovino** ARCHITECTS PC

ONE KATHERINE STREET  
LITTLE FERRY, NJ 07643  
201 641 0600, FAX 201 641 0626  
WWW.AIARCHS.COM

EDWARD ARCARI NY#020765 ANTHONY IOVINO NY#023349

PROPOSED SITE PLAN & DETAILS - AREA 2

SCALE: AS NOTED  
DATE: 05.31.23  
FILE: 2319\Current\A.101.dwg

**A.102**

©2023 arcari + iovino ARCHITECTS PC