
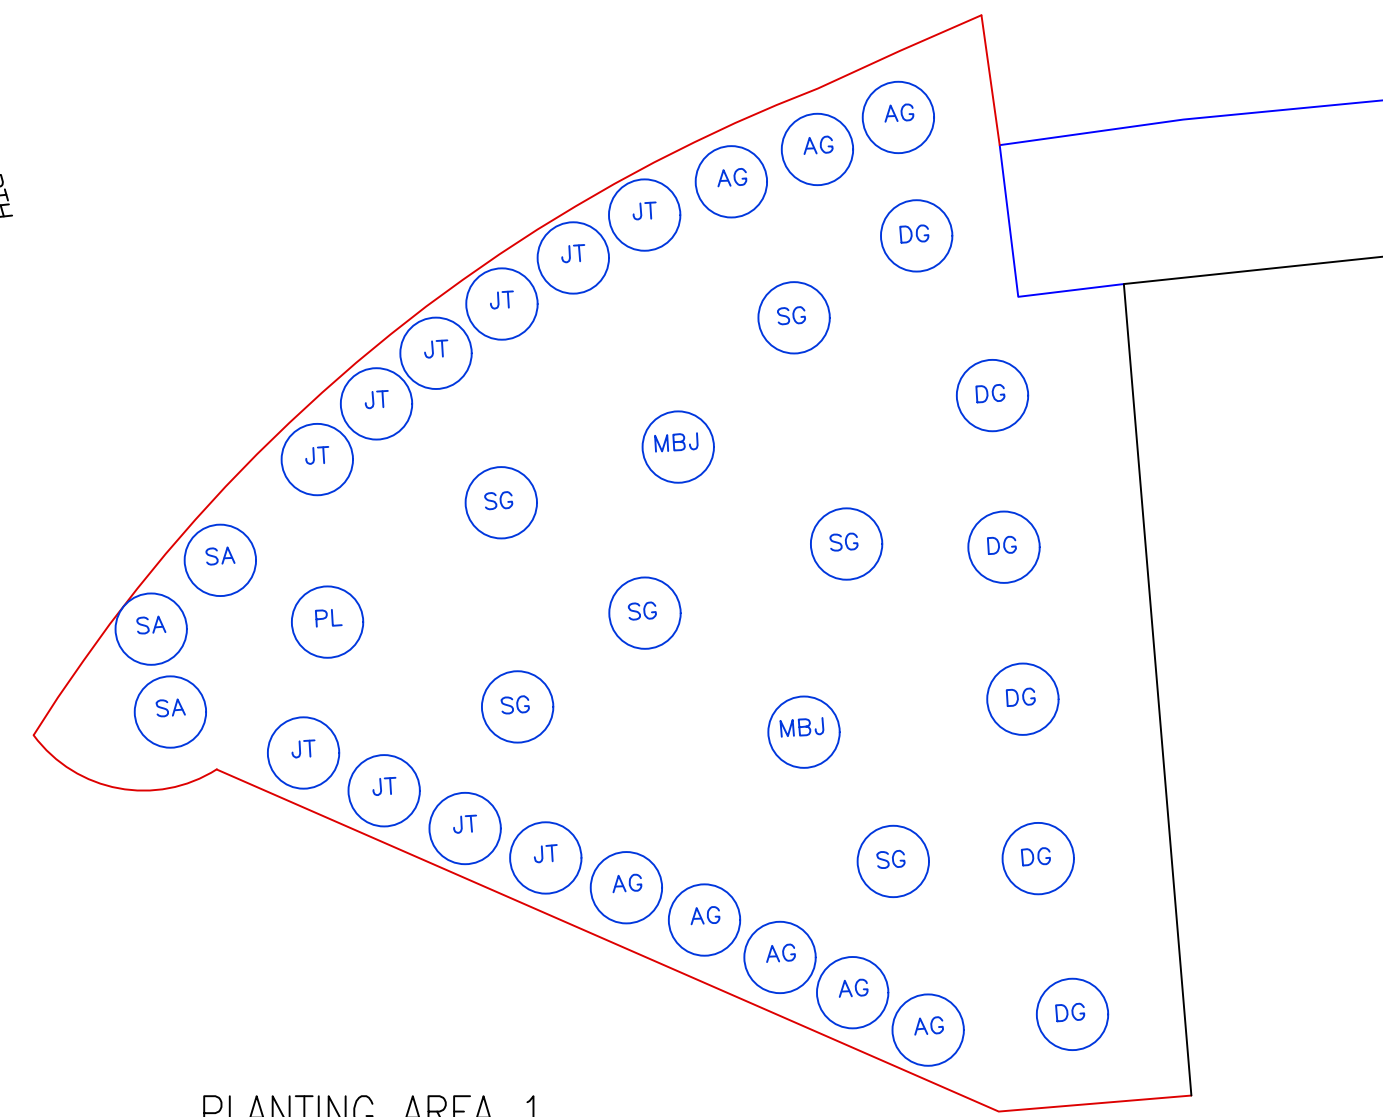


**PROPOSED LIGHTING AND LANDSCAPE PLAN**


SCALE: 1" = 40'

SITE PLAN DATA TAKEN FROM SURVEY JAY A. GREENWELL, P.L.S. LOCATED AT 34 WAYNE AVENUE, SUFFERN, NY 10901, NYS LIC NO 49676, DATED MAY 10, 2022.


LIGHT READINGS TAKEN ON APRIL 27, 2023 AT 11:00PM

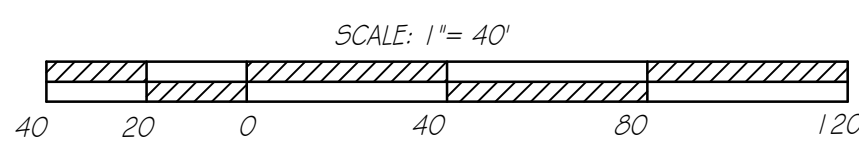

PLANTING AREA 1

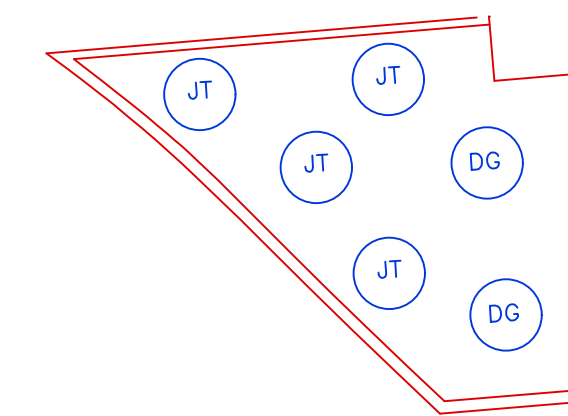

PLANTING AREA 2

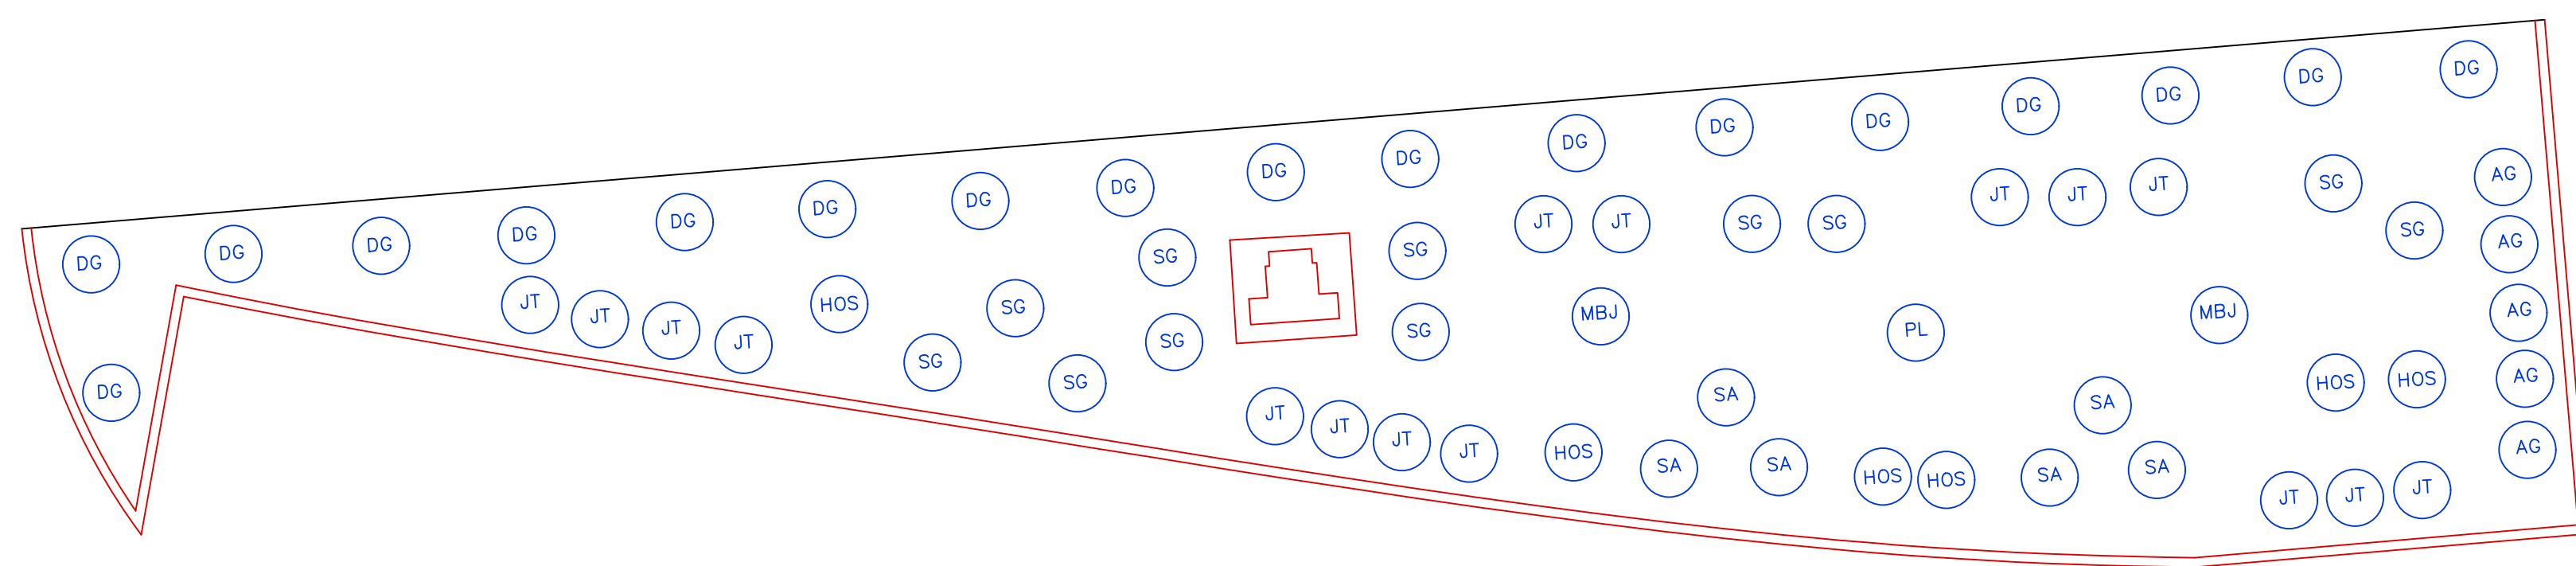

PLANTING AREA 3

PLANTING LEGEND				
KEY	QTY	COMMON NAME	BOTANICAL NAME	SIZE
MBJ	4	BLOODGOOD JAPANESE MAPLE	ACER PALMATUM "BLOODGOOD"	5'-6" BB
JT	30	TAM JUNIPER	JUNIPERUS TAMARISCIFOLA	3 GAL
AG	13	GLOBE ARBORVITAE	THUJA OCCIDENTALIS "WOODWARD"	18"-24" BB
SA	9	DWARF ALBERTA SPRUCE	PICEA GLAUCA "CONICA"	5 GAL
SG	17	GOLDFLAME SPIREA	SPIREA JAPONICA "GOLDFLAME"	2 GAL
DG	26	FOUNTAIN GRASS	PENNISETUM ALOPECUROIDES	1 GAL
PL	2	NON-FRUIT BEARING PLUM	KRAUTER VESUVIUS	12 GAL
HOS	6	SKYLINE HONEYLOCUST	GLEDITSIA TRIACANTHOS INERMIS "SKYCOLE"	3 1/2"-4" BB

REVISIONS:	

REVISIONS:	

DATE: 2 MAY 2023  
 SCALE: AS NOTED  
 SHEET: SP-5

EAST COAST BLR 1993 LLC  
 11 KINGS HIGHWAY  
 TAPPAN, NEW YORK 10983

PROPOSED LIGHTING &  
 LANDSCAPE PLAN

BART M. RODI - ENGINEER  
 RESIDENTIAL & COMMERCIAL  
 234 SOUTH GRANT AVE  
 CONGERS, NEW YORK 10920  
 (845) 268-6663

NYS LIC #070545  
 PLANS VALID ONLY IF SEALED

DO NOT SCALE PRINTS