


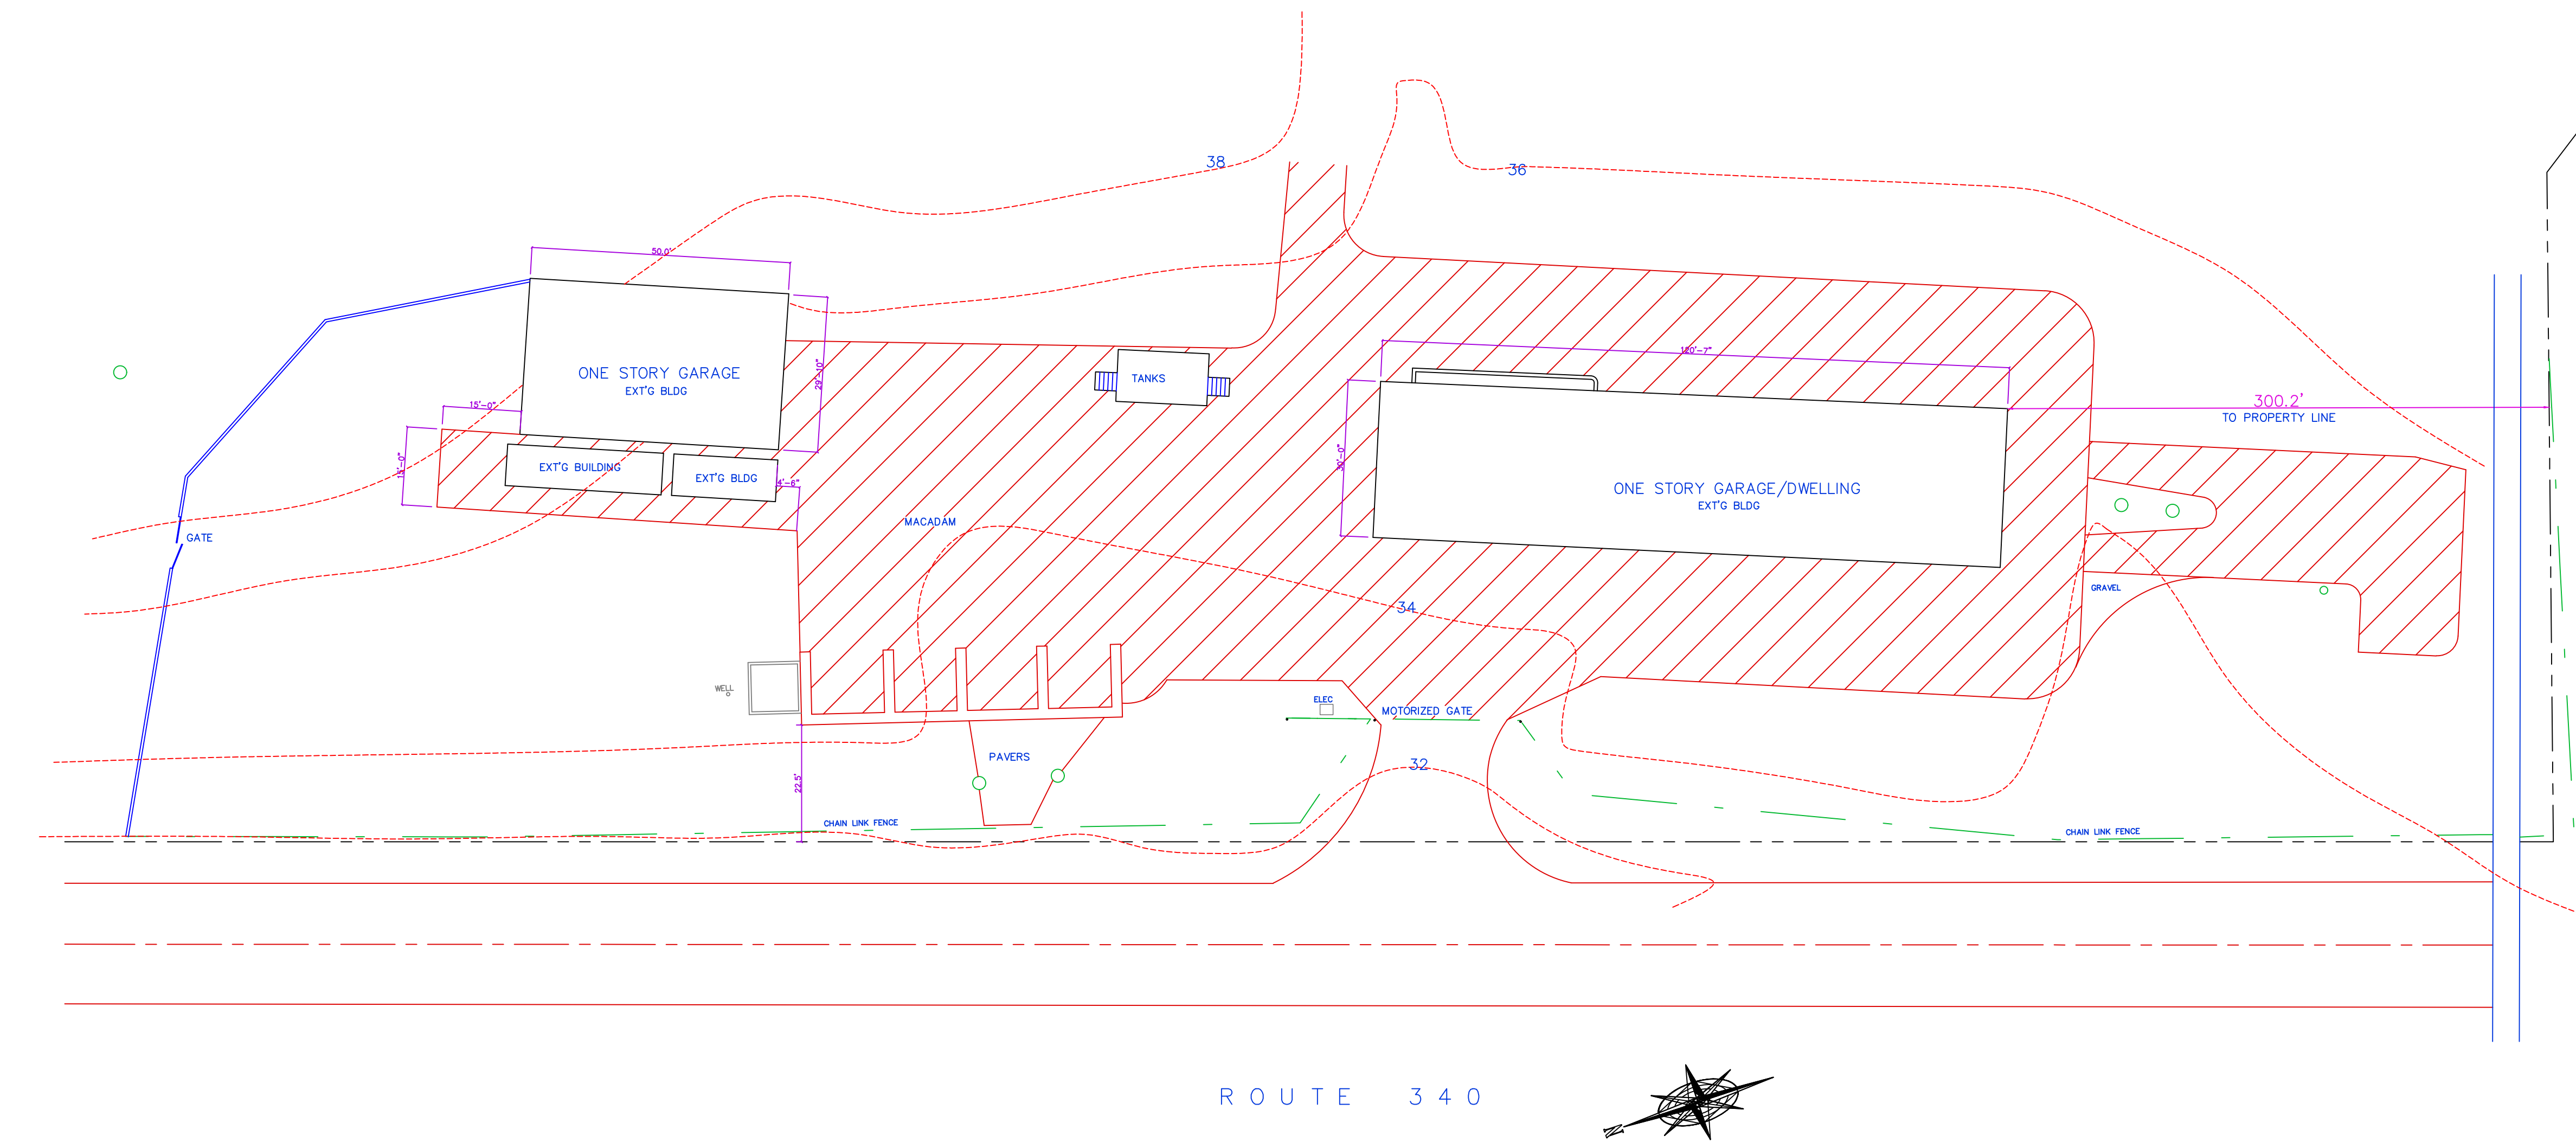

SITE PLAN — EXISTING CONDITIONS
SCALE: 1"=20'

SITE PLAN DATA TAKEN FROM SITE PLAN BY DRPILLA CONSULTING ENGINEERS, LOCATED AT 143 MAIN STREET, NYACK, NY 10960, NY PE LIC NO 074213-1, PLAN DATED MARCH 5, 2021.

DO NOT SCALE PRINTS

EXISTING CONDITIONS SITE PLAN

ROCKLAND COUNTRY CLUB

597 ROUTE 340
SPARKILL, NEW YORK
TOWN OF ORANGEBURG

BART M. RODI — ENGINEER

RESIDENTIAL & COMMERCIAL
234 SOUTH GRANT AVE
CONGERS, NEW YORK 10920
(845) 268-6663

NYS LIC #070545
PLANS VALID ONLY IF SEALED

SCALE:
1"=20'
SHEET:
SP-EC

DATE:	
30 DECEMBER 2022	
5 JANUARY 2023	
9 JANUARY 2023	
19 JANUARY 2023	
25 MARCH 2023	
11 NOVEMBER 2023	

DATE:	