



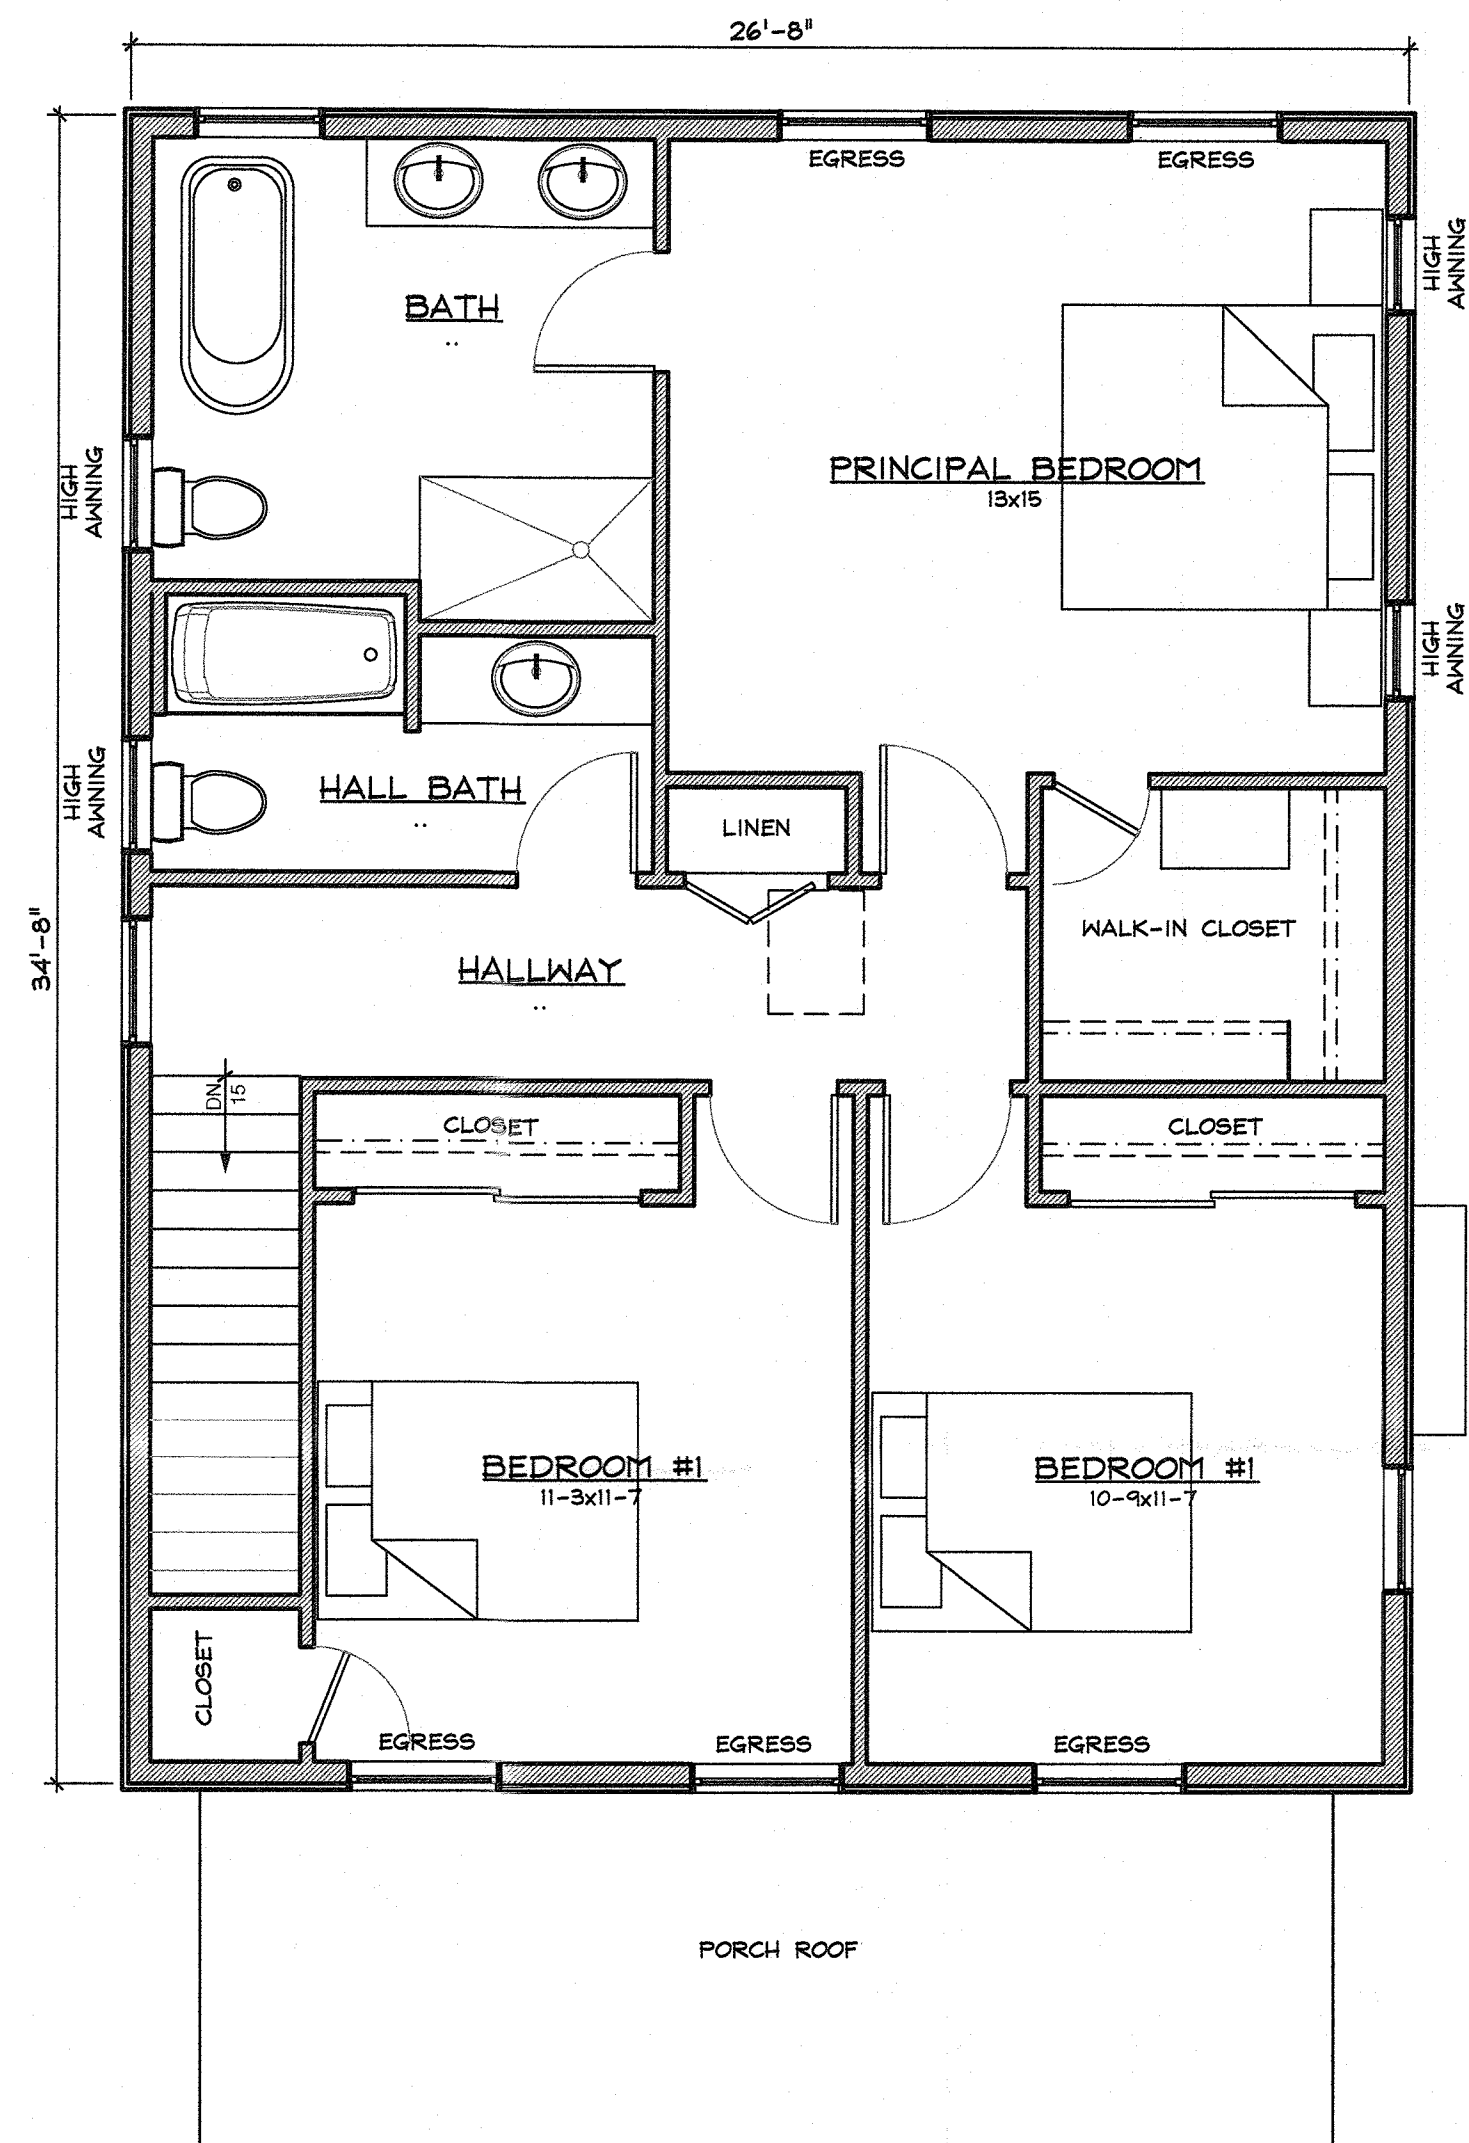

① FIRST FLOOR PLAN
A2 1/4" = 1 FOOT

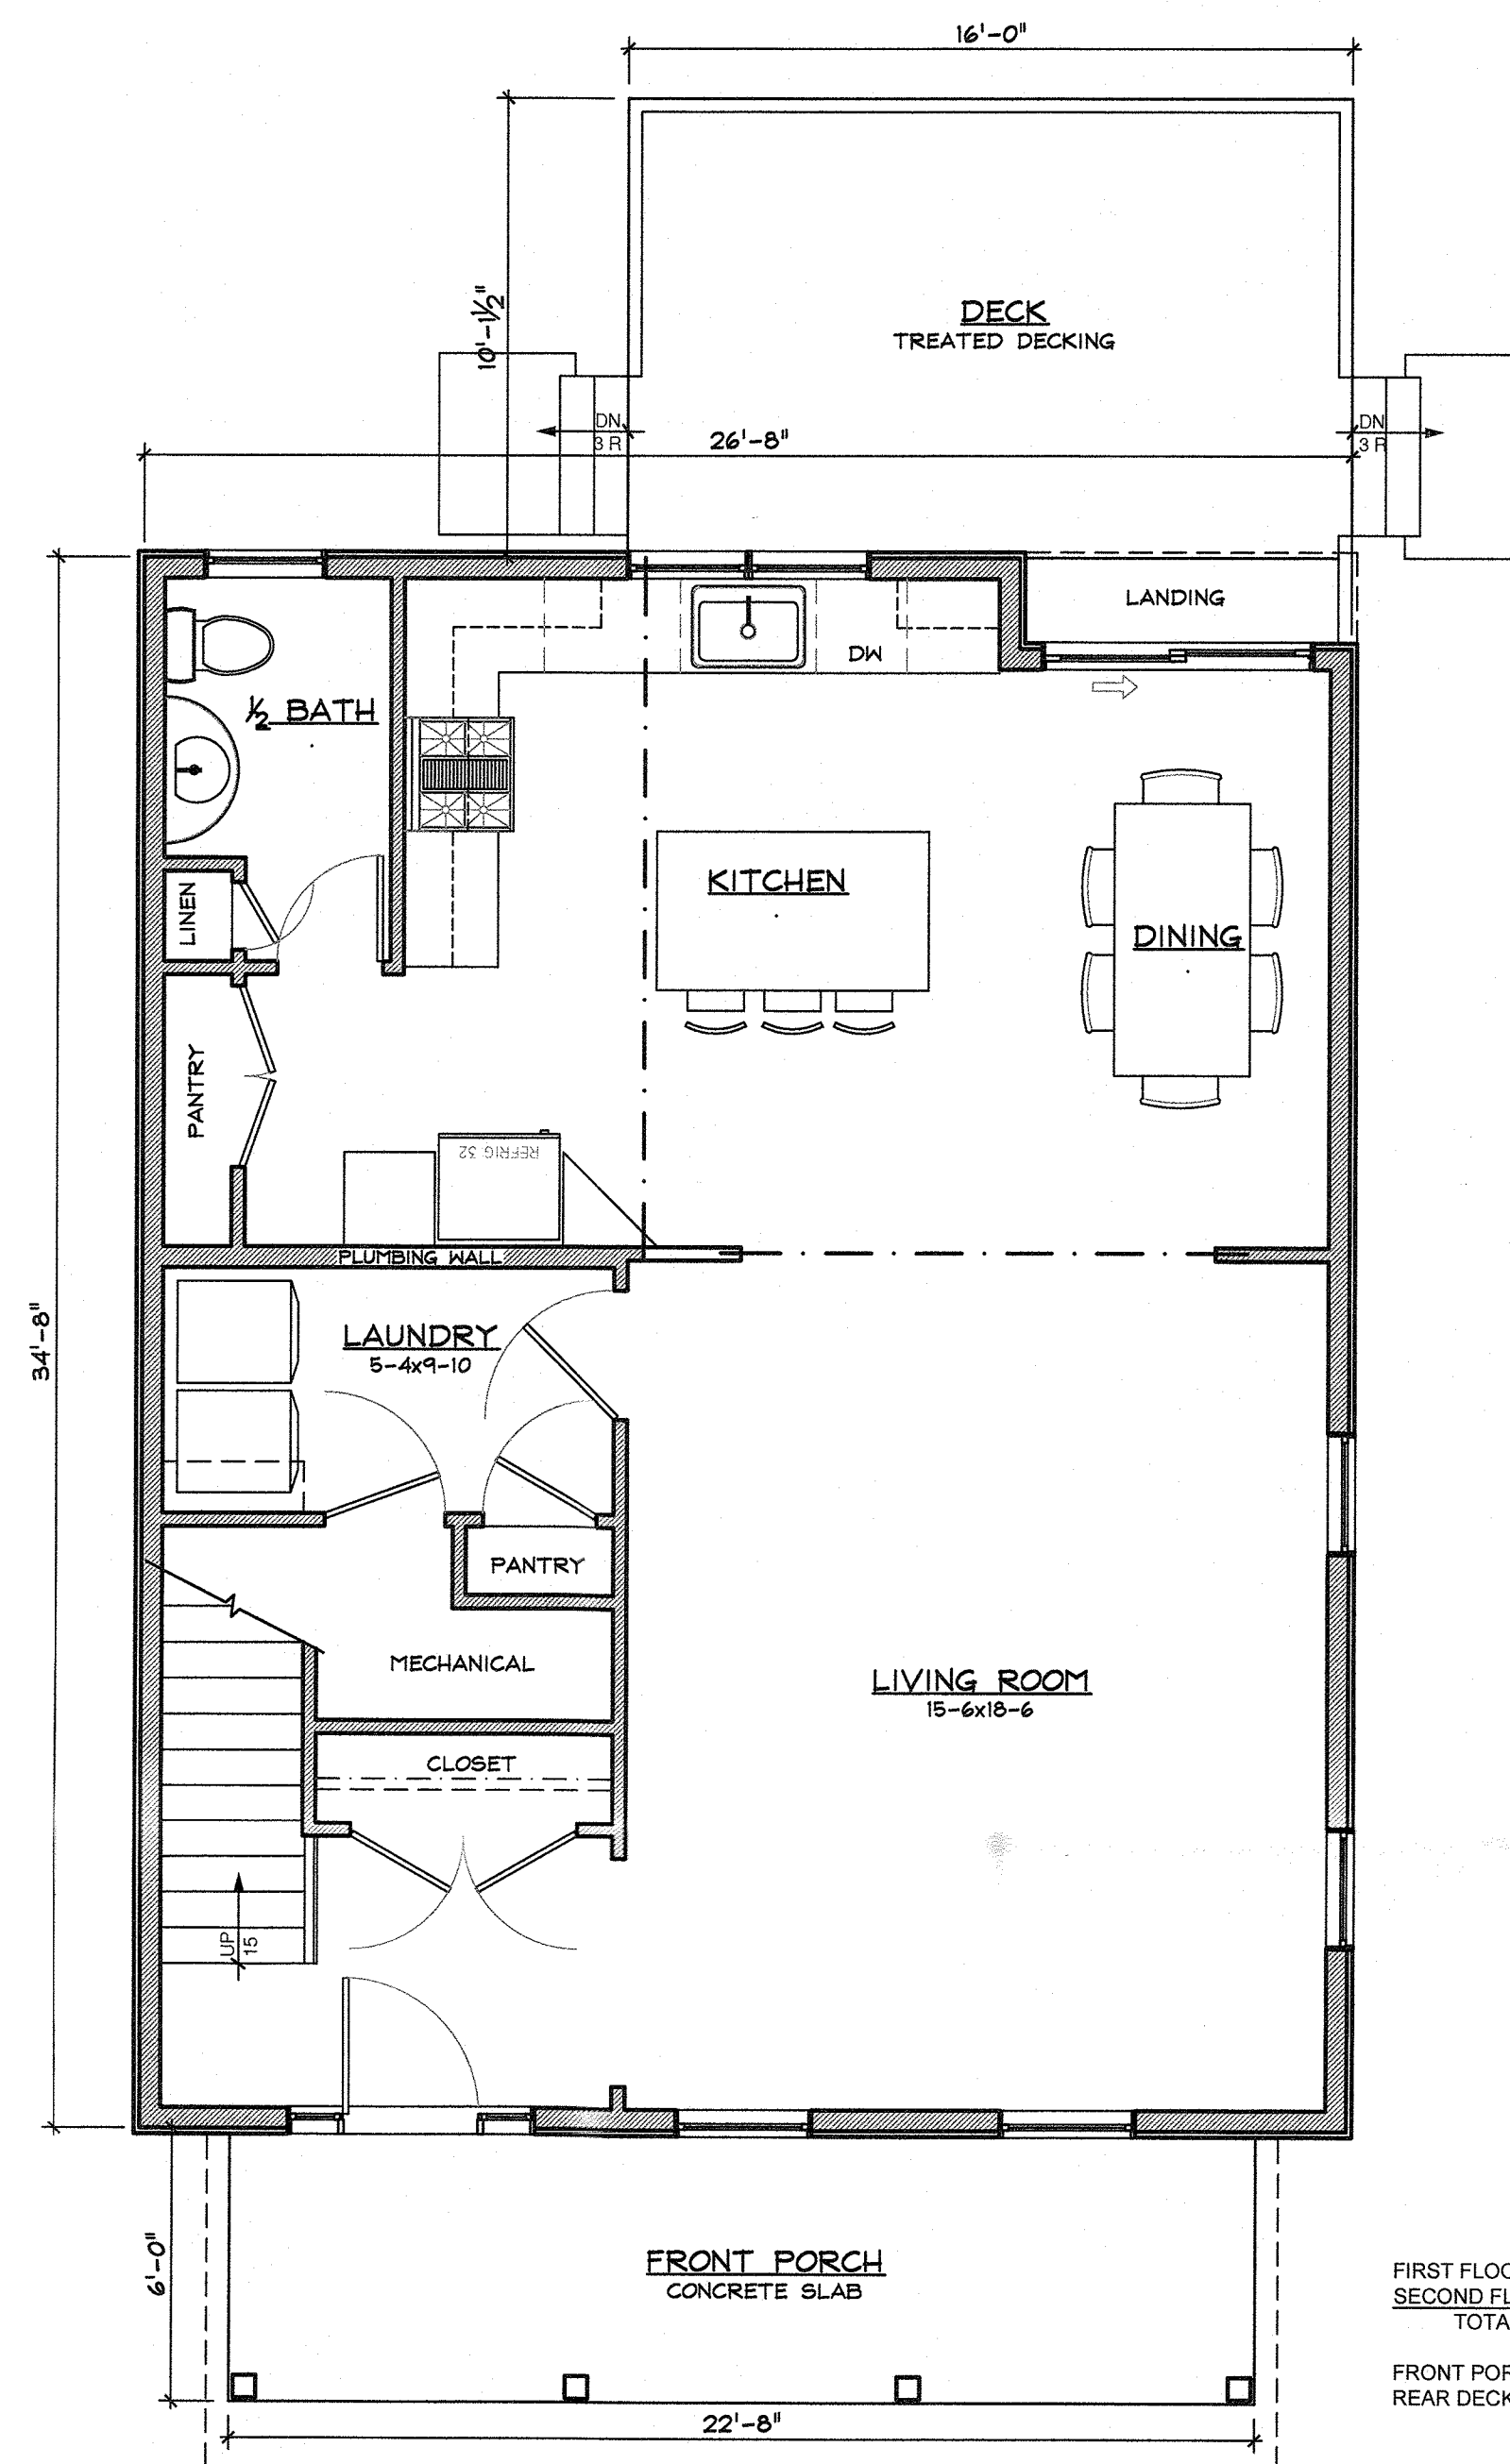

① FIRST FLOOR PLAN
A2 1/4" = 1 FOOT

FIRST FLOOR PLAN	908 sqft
SECOND FLOOR PLAN	924
TOTAL FINISHED	1832 sqft
FRONT PORCH	133
REAR DECK	160

CONSTRUCTION LEGEND	
	NEW CONSTRUCTION STUD WALL
	NEW CMU FOUNDATION WALLS
	2x4 OR 2x6 GANG STUD POST. GANG STUD POSTS TO BE BUILT UP TO FULL WITH OF BEAM AND HAVE CONTINUOUS BEARING TO FOUNDATION BELOW. NAIL GANG STUDS FROM BOTH SIDES WITH 10d COMMON NAILS AT 6" OC.
	BEAM OR HEADER LOCATION
	DENOTES LUMBER DIRECTION, SIZE AND SPACING
	DETAIL OR SECTION CALL: DETAIL #/ SHEET #
	FIBERGLASS INSULATION BATTS IN STUD CAVITY. INSTALL R-21 BATTS IN 2x6 WALLS & R-15 IN 2x4 WALLS.

SMK Hiep Residence
720B Western Highway
Blauvelt, N.Y. 10913

KIER B. LEVESQUE, R.A.
ARCHITECT
49 THIRD AVENUE
NYACK, NEW YORK 10960
845-358-2359

FIRST & SECOND FLOOR
PLAN


SCALE AS SHOWN
DATE OCTOBER 10, 2023 ACABOR
JOB NO. 202322
REVISIONS: SHEET NO.

Town of Orangeburg
MEETING OF:
JAN 17 2024

ZONING BOARD OF APPEALS


NOV 28 2023

A-2

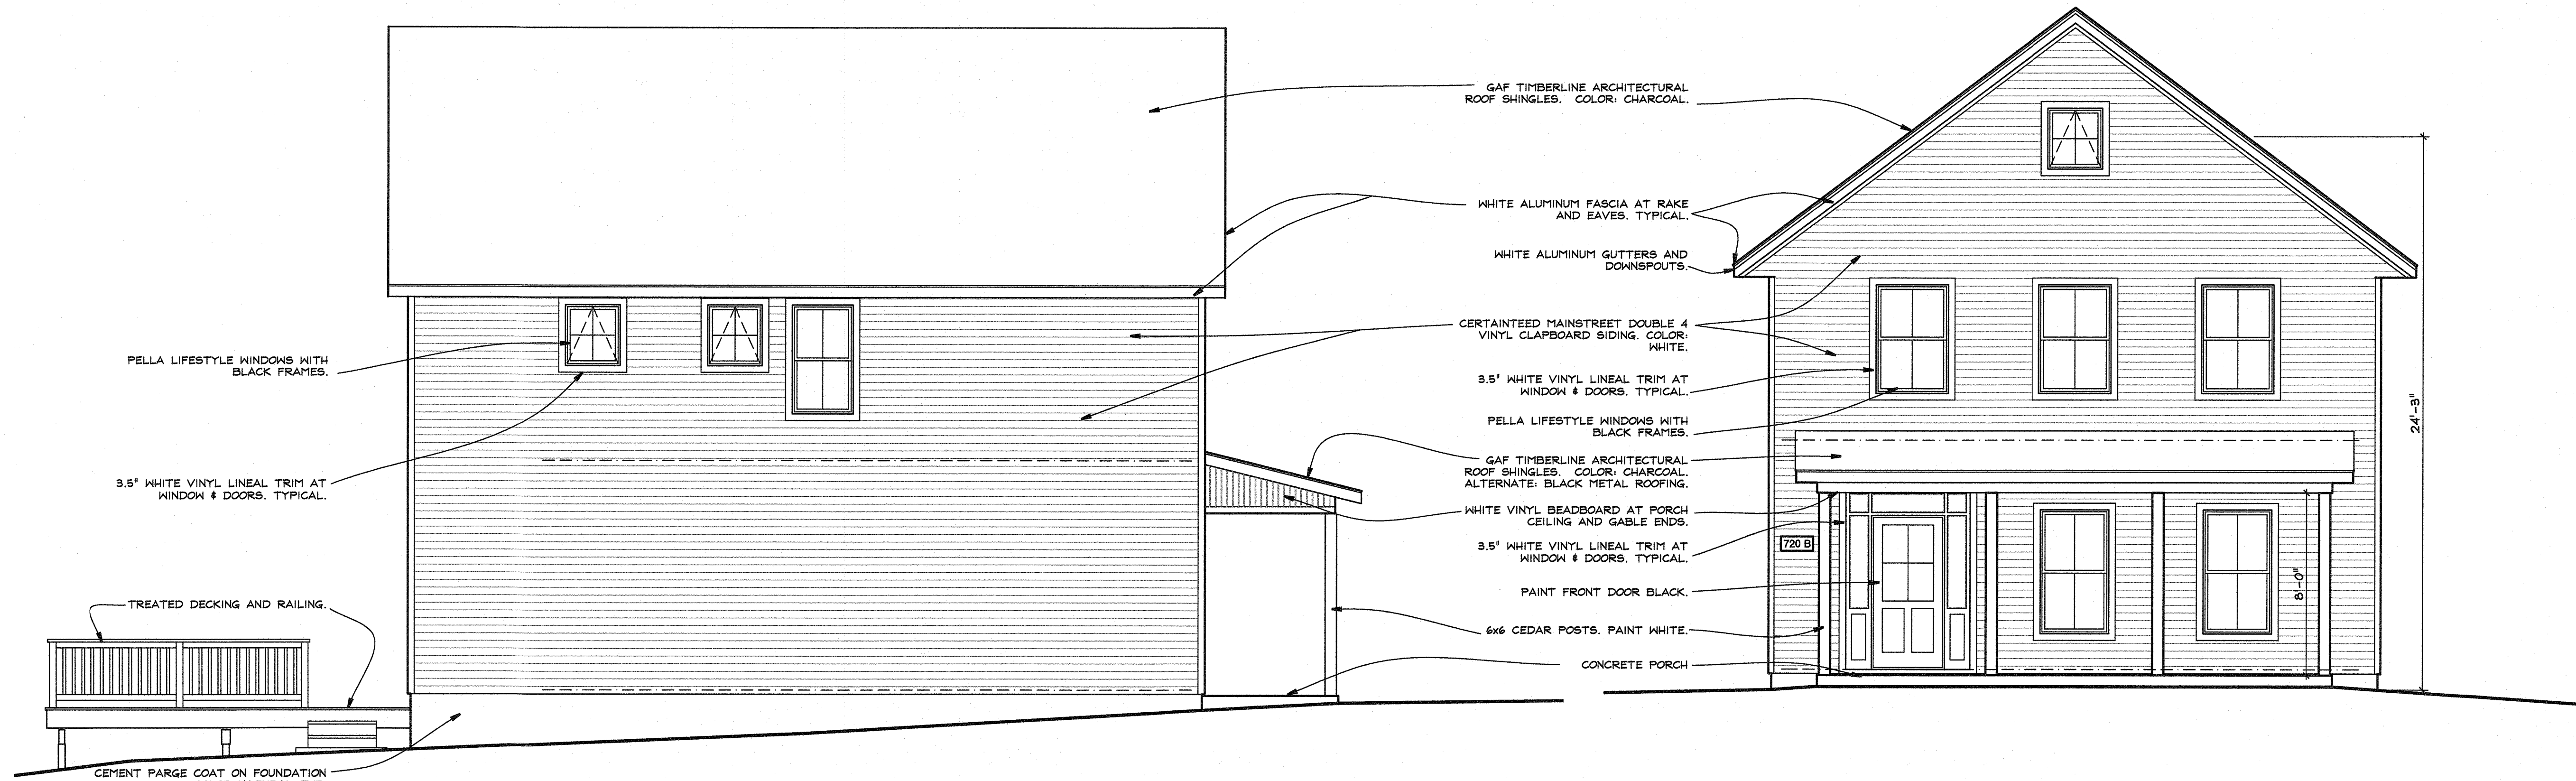

A SOUTH SIDE ELEVATION
 A3 1/4" = 1 FOOT

B FRONT (EAST) ELEVATION
 A3 1/4" = 1 FOOT

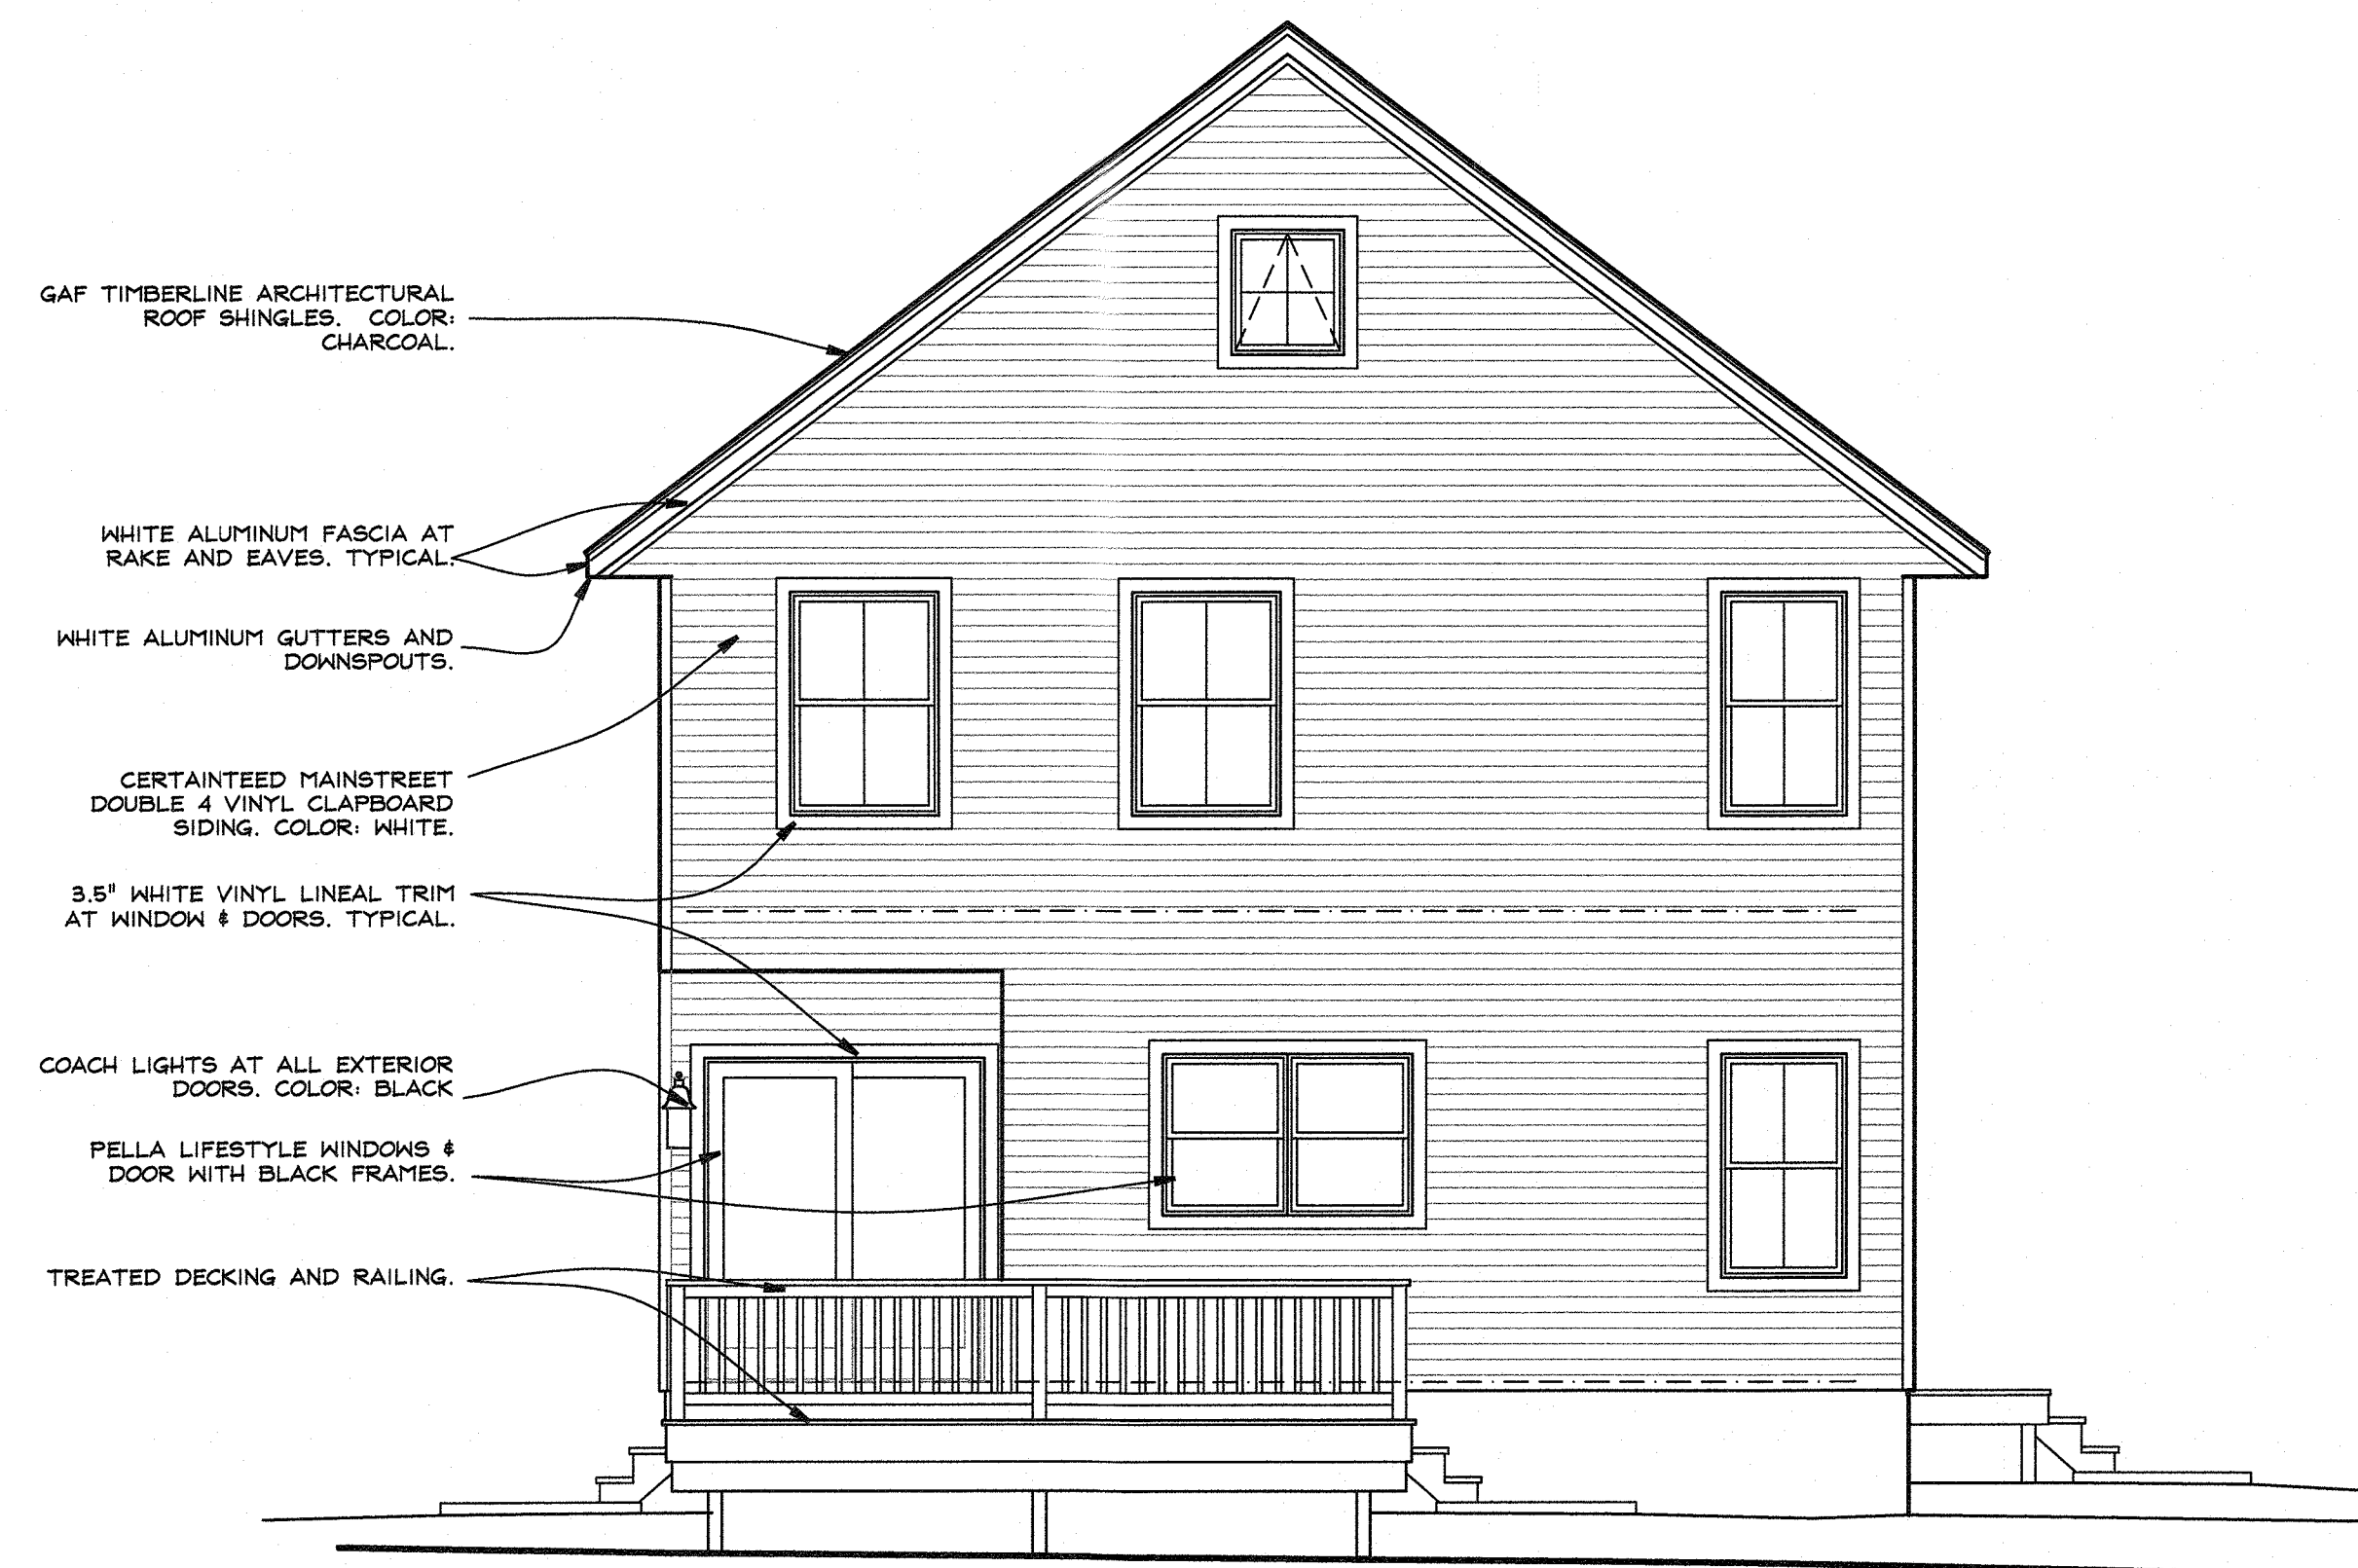

D REAR (WEST) ELEVATION
 A3 1/4" = 1 FOOT



C NORTH SIDE ELEVATION
 A3 1/4" = 1 FOOT

SMK Hiep Residence
 720B Western Highway
 Blauvelt, N.Y. 10913

KIER B. LEVESQUE, R.A.
 ARCHITECT
 49 THIRD AVENUE
 NYACK, NEW YORK 10960
 845-358-2359

ELEVATIONS

SCALE AS SHOWN
 DATE OCTOBER 10, 2023 ACABOR
 JOB NO. 202322
 REVISIONS: SHEET NO.

A-3