


4 ROOF PLAN  
Scale: 1/4"=1'-0"

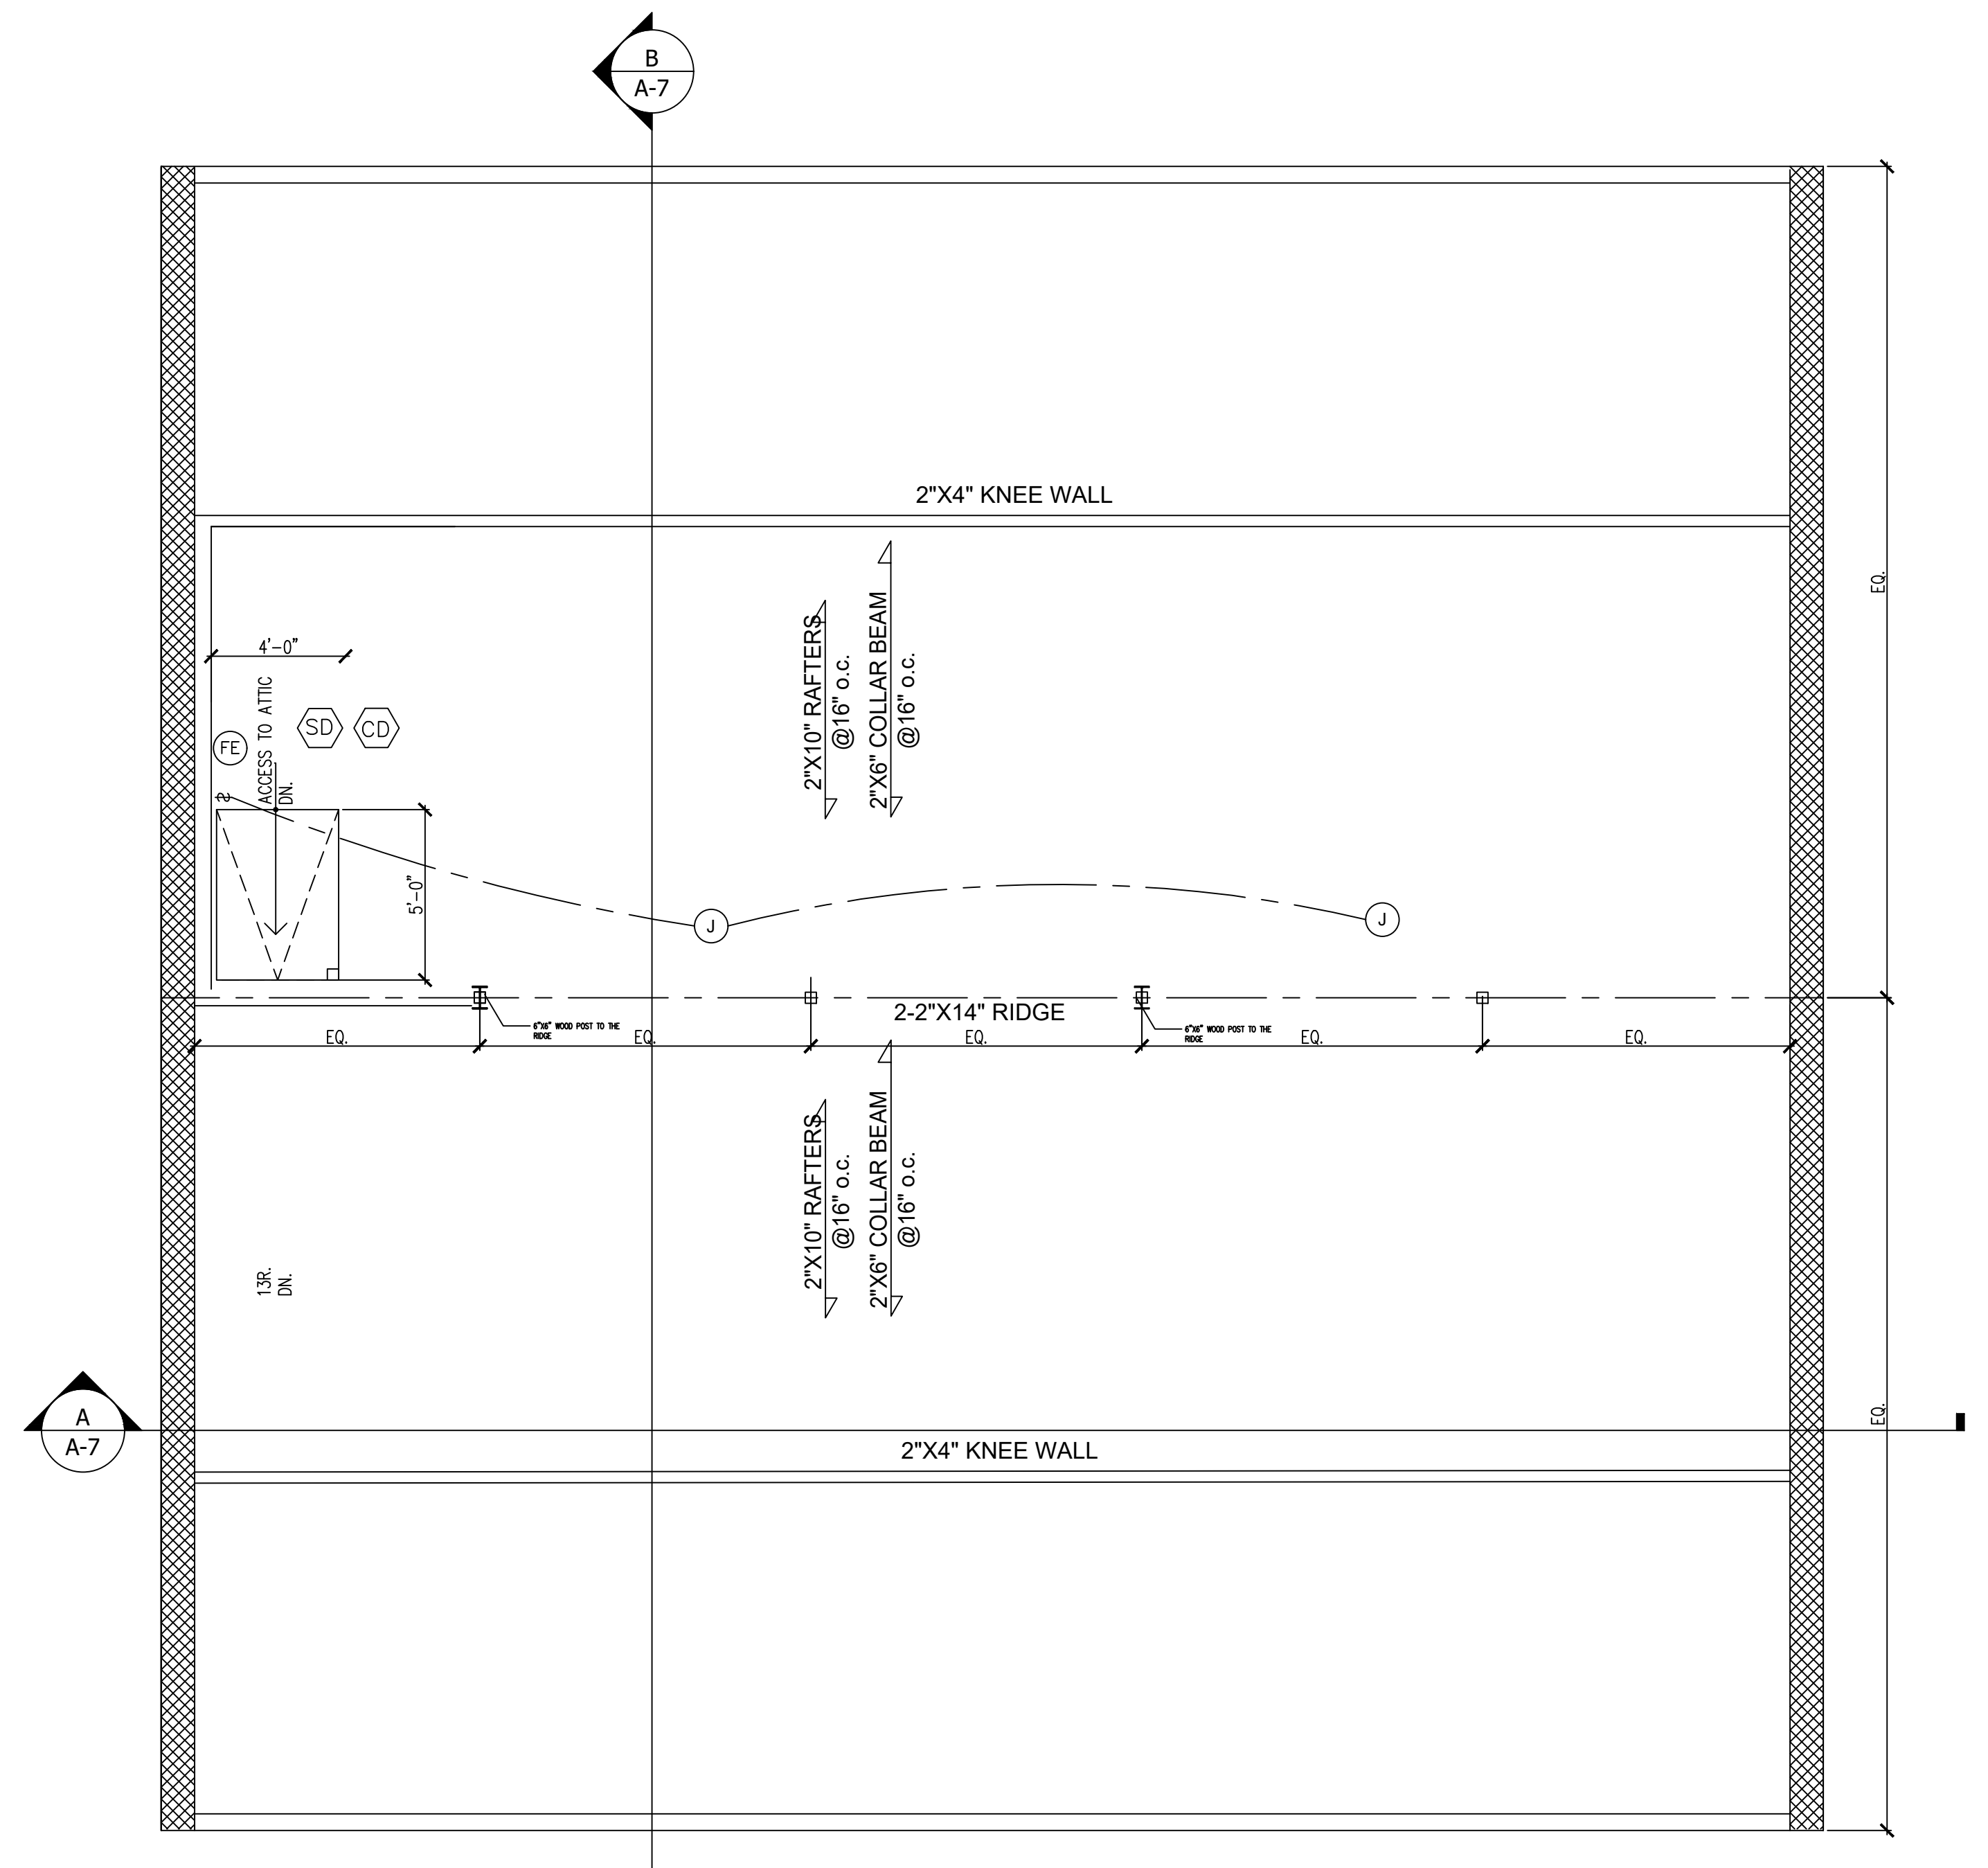

3 ATTIC FLOOR PLAN  
Scale: 1/4"=1'-0"

LEGEND

ELEVATION NUMBER  
 DRAWING NUMBER  
 DETAIL OR SECTION NUMBER  
 DRAWING NUMBER  
 CONCRETE  
 WALL TO BE REMOVED  
 DOOR TO BE REMOVED  
 NEW DOOR  
 EXISTING WALL TO REMAIN  
 NEW WALL  
 NEW ROOF

JOB NO:	222-136
DATE	08/04/22
SCALE	AS NOTED
DRN. BY:	EAA

ISSUED:  
 08-15-22 FOR REVIEW BY OWNER  
 12-12-22 REVISED AS PER COMMENTS  
 01-17-24 REVISED AS PER COMMENTS  
 01-17-24 REVISED AS PER COMMENTS

**Jenny R. Zuniga-Casal**  
 ARCHITECT  
 Jenny R. Zuniga-Casal Architecture LLC  
 77 Sierra Vista Lane, Valley Cottage, NY, 10989  
 Tel: 845.598.1613 Fax: 845.512.8290  
 Email: jzuniga000@msn.com



PROPOSE NEW STRUCTURE  
**COMMERCIAL SPACE**  
 39 WILLIAMS RD  
 PEARL RIVER, NY 10965

DRAWING NO.:  
**A-4**