


A STREET ELEVATION
A7 1/8" = 1 FOOT

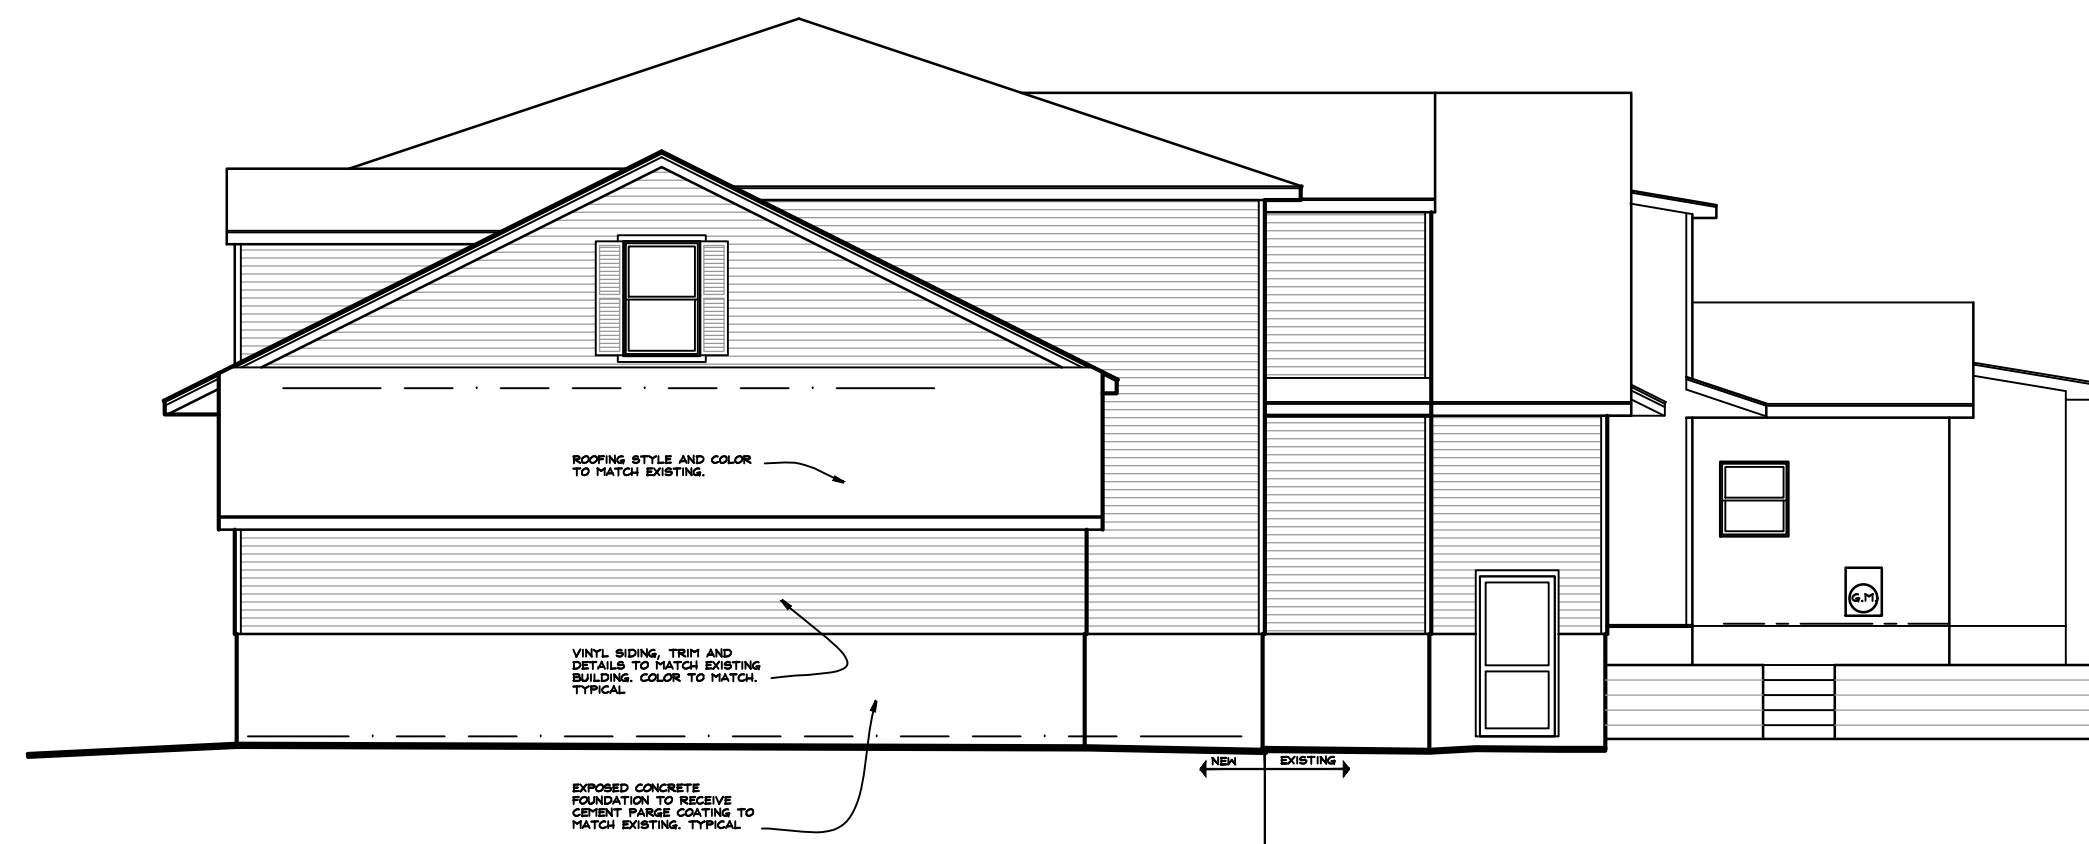

B WEST ELEVATION
A7 1/8" = 1 FOOT



D EAST ELEVATION
A7 1/8" = 1 FOOT



C BACK (NORTH) ELEVATION
A7 1/8" = 1 FOOT

South Orangetown
 Ambulance Corp.
 70 Independence Avenue
 Tappan, N.Y. 10983

NY LICENSE # 15938
KIER B. LEVESQUE, R.A.
 ARCHITECT
 49 THIRD AVENUE
 NYACK, NEW YORK 10960
 845-358-2359

ELEVATIONS

SCALE AS SHOWN
 DATE MAY 1, 2019
 JOB NO. 17125
 REVISIONS: SHEET NO.

1 MAY 4, 2023

A-7

