


SKAE POWER


VESTIBULE RENOVATION & DOOR REPLACEMENT

348 RTE 9W
PALISADES, NY 10964

348 RTE 9W
PALISADES, NY 10964

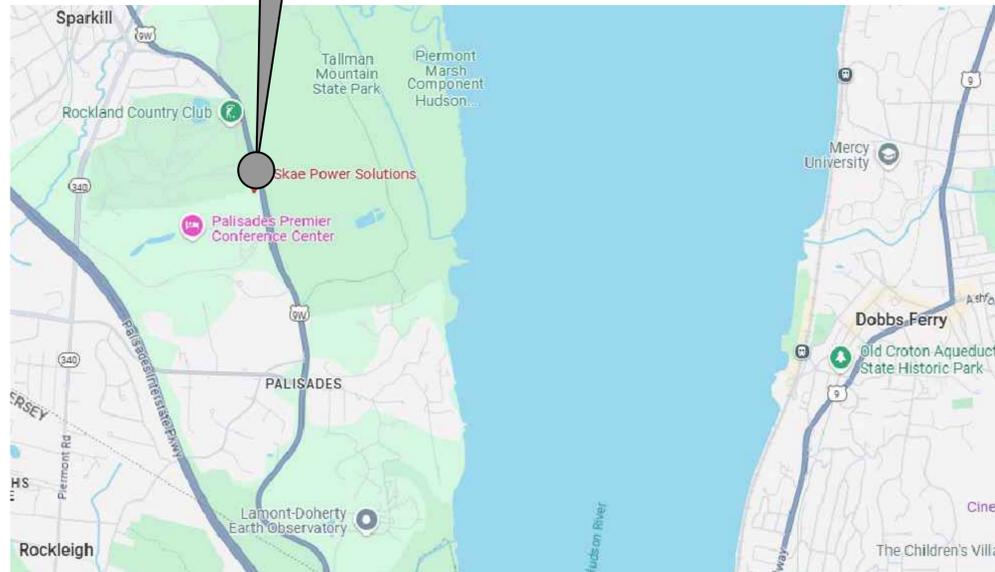

- EXISTING CONSTRUCTION TO BE DEMOLISHED
- EXISTING WALL TO REMAIN
- NEW WALL CONSTRUCTION
- CEILING HEIGHT ABOVE TOP OF SLAB
- SPOT ELEVATION TAG
- ELEVATION DATUM TAG
- INDICATES EXISTING TO REMAIN
- INDICATES NEW
- INDICATES RELOCATED
- EXISTING DOOR TO BE REMOVED
- NEW DOOR
- ELEVATION KEY
- SECTION KEY

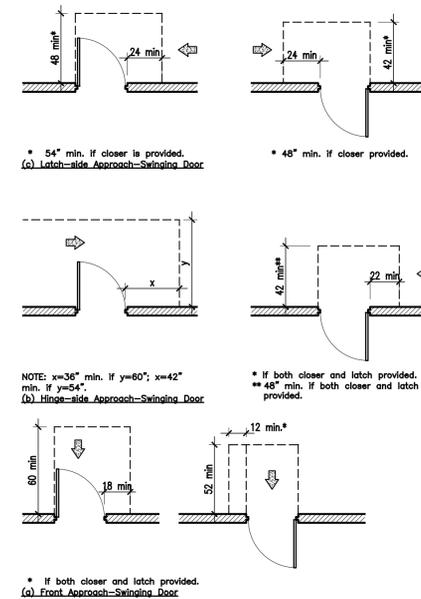

1 LOCATION MAP

N.T.S.


2 DRAWING SYMBOLS

N.T.S.

3 DOOR MANEUVERING CLEARANCES

N.T.S.

AFF	Above Finished Floor	FA	Fire Alarm	NIC	Not In Contract
ACT	Acoustic Ceiling Tile	FE	Fire Extinguisher	NTS	Not To Scale
ADJ	Adjustable	FT	Fin Tube	No./#	Number
ALUM	Aluminum	FOB	Face of Block/Brick	NOM	Nominal
&	And	FOW	Face of Wall	OC	On Center
∠	Angle	FI	Finish, Finished	OPC	Opening
APPROX	Approximate	FX	Fixture	OD	Outside Diameter
ARCH	Architect(ural)	FH	Full Height	OPP SIM	Opposite Similar
At	At	FR	Fireproof, Fireproofing	OPP HND	Opposite Handed
AUX	Auxiliary	FR	Fire Rated	PNL	Panel
BET	Between	FL/FLR	Floor	PTD	Painted
BM	Beam	FD	Floor Drain	PLYWD/PLWD	Plywood
BLDG	Building	FOUND	Foundation	P-LAM	Plastic Laminated
BLK	Block	FTG	Footing	PREP	Preparation
BLKG	Blocking	G	Gas	PSI	Pounds Per Square Inch
BD	Board	GA	Gauge	PSF	Pounds Per Square Foot
BOT	Bottom	GC	General Contractor	R	Riser
B.O.	Bottom of	GEN	General	RD	Road
		GL	Glass	REC	Recessed/Reception
CAB	Cabinet	GR	Gypsum Wall Board	RCF	Reflected Ceiling Plan
CAT	Catalog	GWB/GYP BD	Ground Fault Current Interrupt	REINF	Reinforce(d) (ing)
CLS	Ceiling	GFCI	Ground Fault Current Interrupt	RELOC	Relocate
CJ	Control Joint	HC	Handicapped	REQ/REQD	Required
CL/CL	Center Line	HDWR	Hardware	RES	Resilient
C.O.	Clean Out	HW	Hardwood	RM	Room
CLO	Closet	HVAC	Heating/Ventilation & Air Conditioning	RO	Rough Opening
CLR	Clear	H/HT	Height	SCH	Schedule
CMU	Concrete Masonry Unit	HM	Hollow Metal	SEP	Separate
CONC	Concrete	HR	Hour	SIM	Similar
COORD	Coordinate	HOR/HORIZ	Horizontal	SPEC	Specification
CORR	Corridor	HTR	Heater	SF	Square Feet
CW	Cold Water	HW	Hot Water	ST_STL	Stainless Steel
COL	Column	ID	Inside Diameter	STR	Structural, Structure
CONST	Construction	INSUL	Insulation	SW	Switch
CONT	Continuous	INT	Interior	SQ	Square
CONTR	Contractor	INCL	Include (d)(ing)	SUSP	Suspended
CER	Ceramic	INV	Invert	SYN	Synthetic
D	Deep	JT	Joint	THK	Thick
DN	Down	J-BOX	Junction Box	T.O.	Top Of
DET	Detail/Detector	LBS	Pounds	T	Tread
DIA/Ø	Diameter	LLV	Long Leg Vertical	TEMP	Tempered
DIM	Dimension	LT	Light	UNO	Unless Noted Otherwise
DWG	Drawing	LAM	Laminate	UND	Underwriter's Laboratories
DIAG	Diagonal	MAS	Masonry	MATL	Material
DISP	Dispenser	MTL	Metal	MIN	Minimum
E	East	MFR	Manufacturer	MAX	Maximum
ELEC	Electric, Electrical	MTD	Mounted	VERT	Vertical
EL	Elevation (Feet & Inches)			VF	Verify In Field
ELEV	Elevator			VCT	Vinyl Composite Tile
EQUIP	Equipment			W	Wide
EQ	Equal			W/F	Welded Wire Fabric
EA	Each			W/	With, Without
EXT	Exterior			WD	Wood
EXTD	Expansion Joint			WP	Work Point
EXT	Exterior				
EFS	Exterior Insulation Finish System				

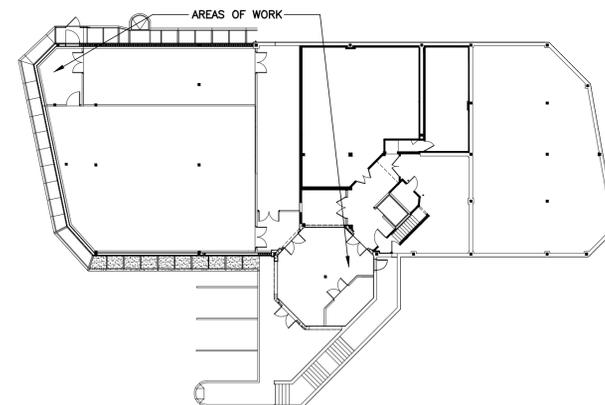

4 ABBREVIATIONS

N.T.S.

5 KEY PLAN

N.T.S.

CODE REVIEW

Project Name: SKAE Power Vestibule Renovation & Door Replacement
Location: 348 RTE 9W, Palisades, NY 10964
Architects: Arcari & Iovino Architects, One Katherine Street, Little Ferry, NJ 07643, 201.641.0600
Applicable Codes: The building shall be designed to meet the most stringent requirements of the following codes:
 2020 Building code of New York State
 2020 Existing Building Code of New York State
 2010 ADA Standards
 2020 Fire Code of New York State
 2020 New York State Energy Conservation code as Amended by the New York State Stretch Code
 2020 Plumbing Code of New York State
 2020 Mechanical Code of New York State

DRAWING LIST

G.1 LOCATION MAP, SYMBOLS, DOOR MANEUVERING CLEARANCES, ABBREVIATIONS, KEY PLAN, DRAWING LIST
A.1 CONSTRUCTION PLAN, CEILING PLAN, ENLARGED DOOR PLAN, AND DETAILS

03.25.2025 FOR PERMIT

SKAE POWER
VESTIBULE RENOVATION &
DOOR REPLACEMENT

348 RTE 9W PALISADES, NY 10964

arcari iovino
+ ARCHITECTS PC

ONE KATHERINE STREET
LITTLE FERRY, NJ 07643
201 641 0600
WWW.AIARCHS.COM

EDWARD ARCARI NY#020765
ANTHONY IOVINO NY#023349

LOCATION MAP, SYMBOLS,
DOOR MANEUVERING CLEARANCES,
ABBREVIATIONS, KEY PLAN, DRAWING LIST

SCALE: AS NOTED SHEET NO: G.1
 DATE: 03.25.2025
 FILE: 2504(Current) G.1
 © 2025 arcari + iovino ARCHITECTS PC