


A NORTH ELEVATION
SCALE: 1/8" = 1'-0"

BUILDING MATERIALS LEGEND & NOTES		(REFER TO SPECIFICATIONS FOR ADDITIONAL INFORMATION)
	EXTERIOR INSULATED FINISH SYSTEM (E.I.F.S.) FRIEZE COLOR 1	1. ALUMINUM & GLASS CURTAIN WALL SYSTEM BY: KAWNEER, 1000T SYSTEM 1 CURTAIN WALL BLACK ANODIZED, THERMALLY BROKEN, VERTICALLY & HORIZONTALLY CAPTURED, 2 1/2" SIGHTLINE x 6" DEPTH PROFILE WITH STANDARD CAPS. PROVIDE PERIMETER & INTERMEDIATE MUNTINS TO BE ADHERED DIRECTLY TO EXTERIOR & INTERIOR GLASS SURFACES AND INTERIOR MUNTIN BAR GRID PRE-INSTALLED BETWEEN GLASS PANE, MUNTINS & ADHESIVES TO MATCH CURTAIN WALL SYSTEM FINISH. WHERE STAINED GLASS IS INDICATED ONLY PROVIDE INTERIOR 1" SIGHTLINE x 2 1/2" DEPTH BASH GLAZING STOPS TO ACCEPT 1/4" STAINED GLASS WITHIN CURTAIN WALL SYSTEM MULLIONS, STAINED GLASS GASKETS TO BE CUT SHORT AT ALL CORNERS AS RECOMMENDED BY MANUFACTURER TO FACILITATE AIRFLOW BETWEEN STAINED GLASS AND INSULATED GLASS PANE.
	EXTERIOR INSULATED FINISH SYSTEM (E.I.F.S.) COLOR 2	2. ALUMINUM & GLASS STOREFRONT SYSTEM BY: KAWNEER, TRIFAB VERSAGLAZE 451T BLACK ANODIZED, THERMALLY BROKEN, VERTICALLY & HORIZONTALLY CAPTURED, 2" SIGHTLINE x 4 1/2" DEPTH PROFILE WITH STANDARD CAPS. PROVIDE PERIMETER & INTERMEDIATE MUNTINS TO BE ADHERED DIRECTLY TO EXTERIOR & INTERIOR GLASS SURFACES AND INTERIOR MUNTIN BAR GRID PRE-INSTALLED BETWEEN GLASS PANE, MUNTINS & ADHESIVES TO MATCH STOREFRONT SYSTEM FINISH.
	STONE VENEER SYSTEM WATER TABLE	3. ALUMINUM & GLASS WINDOW SYSTEM BY: KAWNEER, TRIFAB VERSAGLAZE 451T BLACK ANODIZED, THERMALLY BROKEN, VERTICALLY & HORIZONTALLY CAPTURED, 2" SIGHTLINE x 4 1/2" DEPTH PROFILE WITH STANDARD CAPS. PROVIDE GLASSVENT OPERABLE AVINING PROJECT-OUT WINDOW PANES WHERE INDICATED ON ELEVATIONS WITH STANDARD CAM LOCK & INSECT SCREENS W/ WICKETS.
	WATER TABLE COPING	4. ALUMINUM & GLASS DOORS BY: KAWNEER, 250T INSULPOUR THERMAL ENTRANCE NARROW STILE AND 500T INSULPOUR THERMAL ENTRANCE WIDE STILE. REFER TO ELEVATIONS FOR LOCATIONS BLACK ANODIZED W/ 1" THERMALLY INSULATED GLASS.
	1" INSULATED LOW-E CLEAR GLASS	5. WHERE INDICATED PROVIDE PERIMETER & INTERMEDIATE MUNTINS TO BE ADHERED DIRECTLY TO EXTERIOR & INTERIOR GLASS SURFACES AND INTERIOR MUNTIN BAR GRID PRE-INSTALLED BETWEEN GLASS PANE, MUNTINS & ADHESIVES TO MATCH CURTAIN WALL/STOREFRONT SYSTEM FINISH.
	1" CLEAR INSULATED LOW-E GLASS WITH INTERIOR STAINED GLASS	6. FOR ALUM. ROOF COPING SYSTEM, ROOF EDGE, ETC. REFER TO SPECIFICATIONS FOR TYPE & MANUFACTURER. COLOR TO MATCH EXISTING.
	EXISTING STUCCO PATCH/REPAIR & REPAIR COLOR 1	7. PROVIDE TEMPERED GLASS AS REQUIRED BY CODE. TEMPERED GLASS TO BE HEAT SOAK TESTED.
	EXISTING STUCCO PATCH/REPAIR & REPAIR COLOR 2	8. THRU-WALL OR SURFACE MOUNTED ITEMS ARE NOT SHOWN ON BUILDING ELEVATIONS FOR CLARITY. FOR THESE AND OTHER THRU-WALL ITEMS OR DEVICES, THE CONTRACTOR SHALL COORDINATE THESE AND/OR OTHER RELATED ITEMS WITH THE MEP ENGINEER'S DRAWINGS.
	EXTERIOR LIGHT FIXTURES REFER TO REFLECTED CEILING PLAN & ELECTRICAL DRAWINGS FOR SPECIFICATION	9. ALL BUILDING EXTERIOR FINISH SYSTEMS ARE TO BE INSTALLED PER THE MANUFACTURER'S RECOMMENDED DETAILS AND WRITTEN SPECIFICATIONS. PROVIDE EXPANSION CONTROL JOINTS WHERE REQUIRED, AS SHOWN ON THE SUBMITTED SHOP DRAWINGS, SUBJECT TO REVIEW FOR STONE VENEER SYSTEMS, EIFS SYSTEMS, EXTERIOR GLAZING SYSTEMS (CURTAIN WALL, STOREFRONT, ETC), PROVIDE EXTERIOR METAL STUD FRAMING (MIN. 15 GA). THE CONTRACTOR SHALL SUBMIT SHOP DRAWINGS DESIGNED AND SIZED ACCORDING TO THE CURRENT BUILDING CODE AND SHALL BE SIGNED AND SEALED BY AN ENGINEER LICENSED IN THE STATE OF NEW YORK. REFER TO SPECIFICATIONS FOR ADDITIONAL INFORMATION.

Date	Issue	Description
02.10.25	A	FOR CLIENT REVIEW
02.20.25	B	FINAL APPROVED SCHEMATIC DESIGN DRAWINGS
04.17.25	C	ISSUED FOR DESIGN DEVELOPMENT
06.01.25	D	100% CONSTRUCTION DOCUMENTS ISSUED FOR CLIENT REVIEW & COMMENTS
08.22.25	1	ISSUED FOR BIDDING
11.14.25	2	ISSUED FOR BIDDING

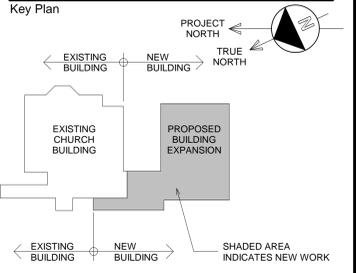

Consultant

ZARO ENGINEERING

188 CLINTON AVE.
CLIFTON, NJ 07011
TEL. (973) 262-9048

JOSHUA ZARO, P.E. - NY LICENSE #105115
NY CERTIFICATE OF AUTHORIZATION #TF-2764577

Project

EXPANSION OF STS. CONSTANTINE AND HELEN GREEK ORTHODOX CHURCH

1 MARYCREST RD. WEST NYACK, NY 10994

Client

STS. CONSTANTINE AND HELEN GREEK ORTHODOX CHURCH

1 MARYCREST RD. WEST NYACK, NY 10994

SNS Architects & Engineers, PC


1 PARAGON DRIVE • MONTVALE • NEW JERSEY • 07045
TEL: 201.571.1107 FAX: 201.571.0888 www.sns-ae.com

John M. Lignos, AIA •
Lorin J. Sonenshine, AIA •
Steven Napolitano, PE •
Robert G. Nocella, AIA •


Cert./Lic. No. **029917**
Date **08/30/24** Scale **1/8" = 1'-0"**
Drawn By **MJR** Checked By -
Dwg. Title

BUILDING ELEVATIONS

Work Order No. **5844.01** Drawing No. **A-301**

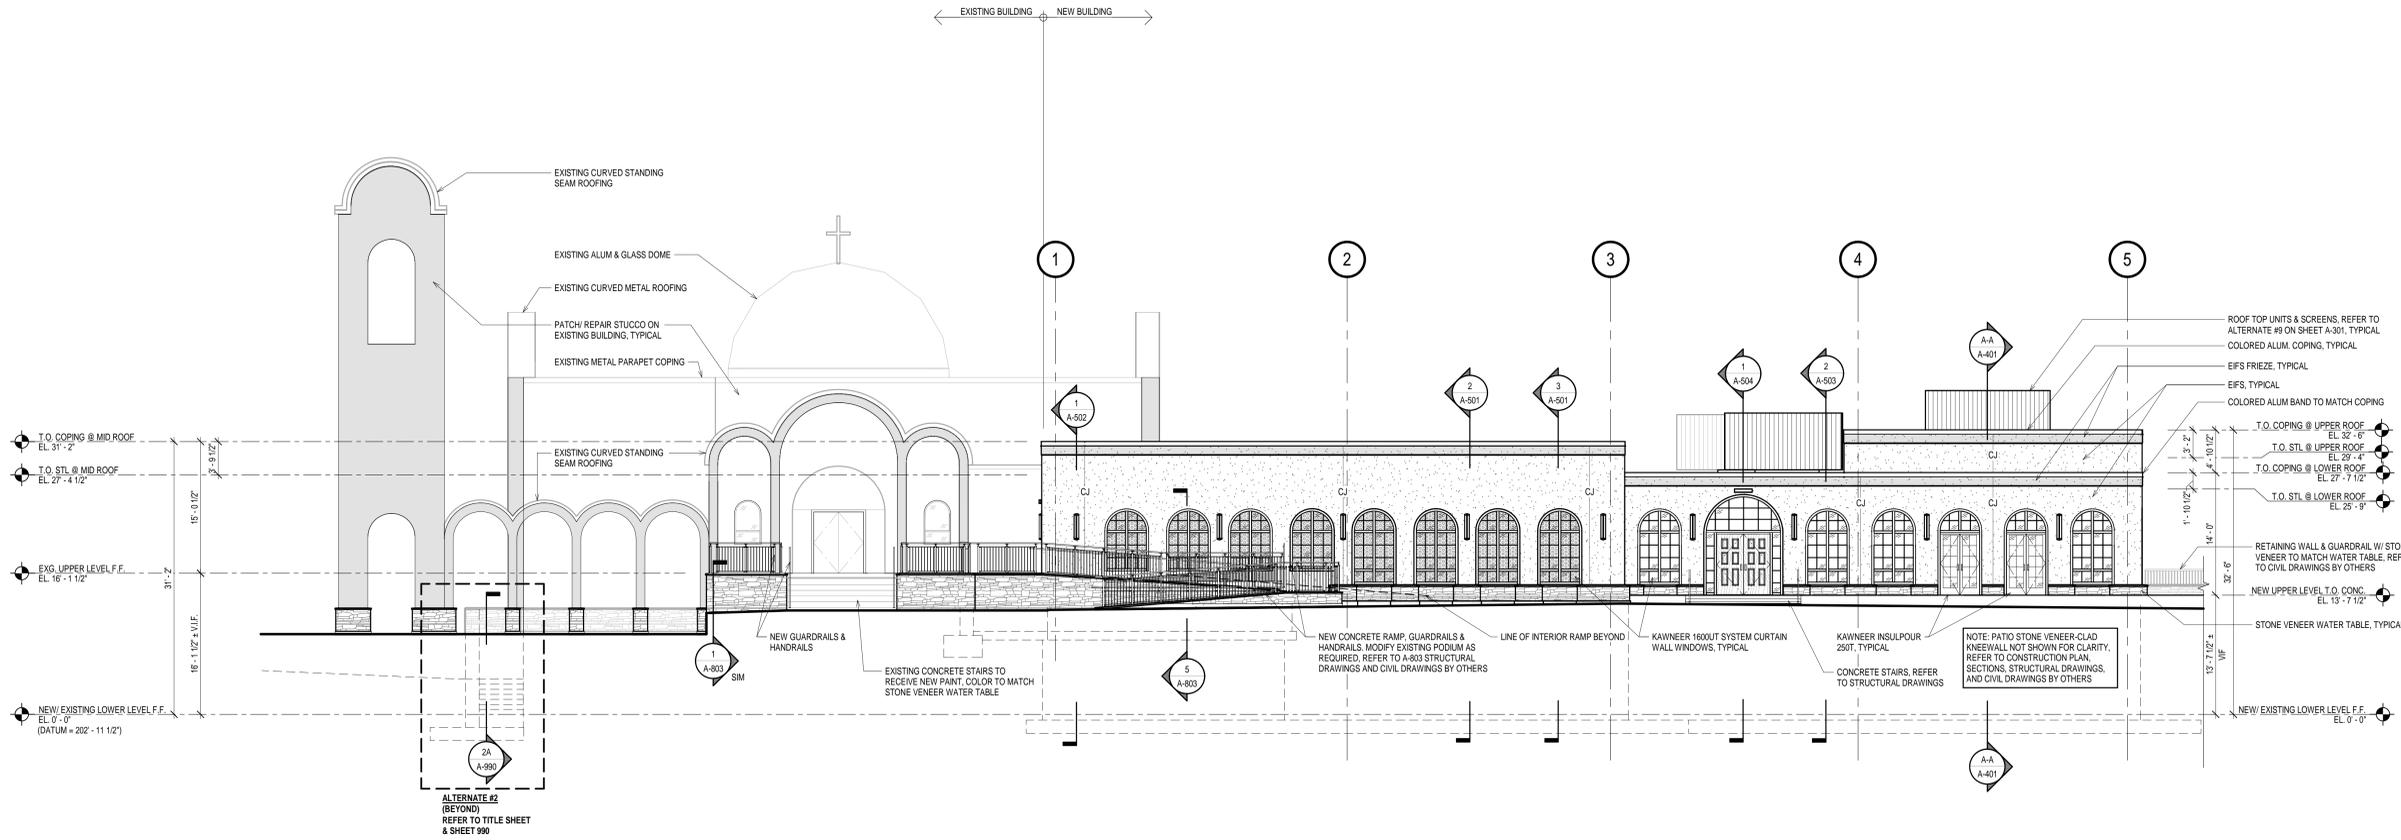


A WEST ELEVATION
SCALE: 1/8" = 1'-0"

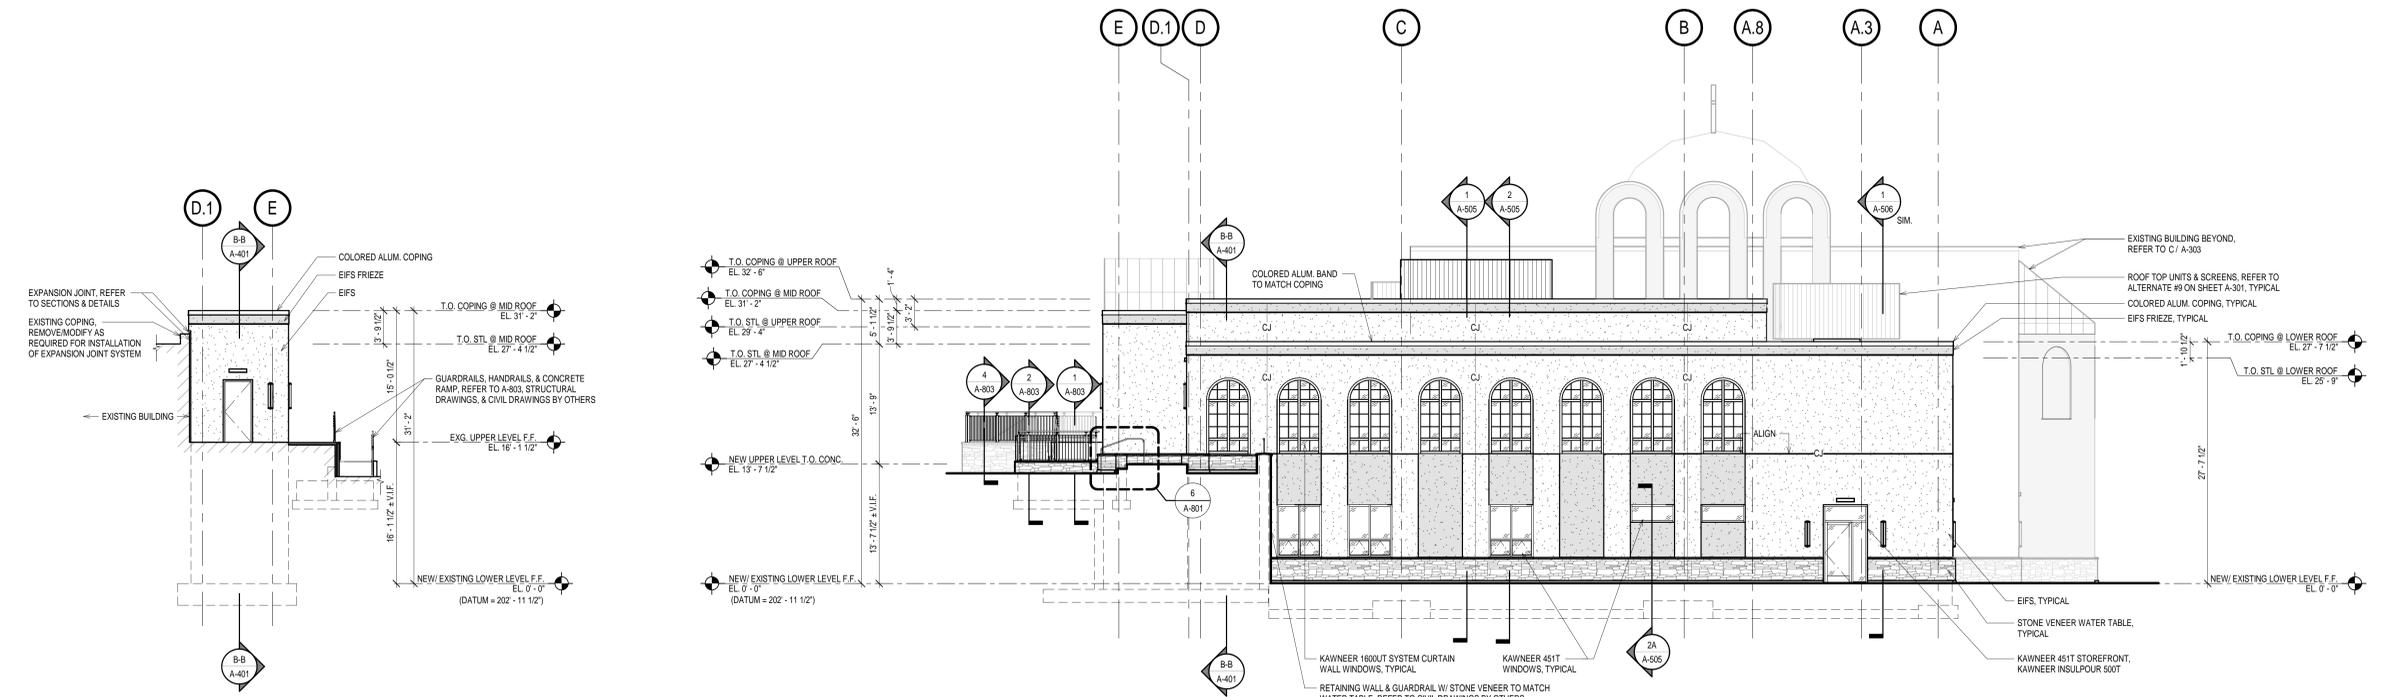

B PARTIAL NORTH ELEVATION
SCALE: 1/8" = 1'-0"

C SOUTH ELEVATION
SCALE: 1/8" = 1'-0"

Date	Issue	Description
02.10.25	A	FOR CLIENT REVIEW
02.20.25	B	FINAL APPROVED SCHEMATIC DESIGN DRAWINGS
04.17.25	C	ISSUED FOR DESIGN DEVELOPMENT
06.01.25	D	100% CONSTRUCTION DOCUMENTS ISSUED FOR CLIENT REVIEW & COMMENTS
08.22.25	1	ISSUED FOR BIDDING
11.14.25	2	ISSUED FOR BIDDING

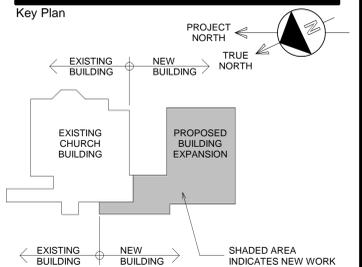

Consultant

ZARO
ENGINEERING

188 CLINTON AVE.
CLIFTON, NJ 07011
TEL (973) 262 9048

JOSHUA ZARO, P.E. - NY LICENSE #105115
NY CERTIFICATE OF AUTHORIZATION #TT-2764577

Project

**EXPANSION OF
STS. CONSTANTINE AND HELEN
GREEK ORTHODOX CHURCH**

**1 MARYCREST RD.
WEST NYACK, NY 10994**

Client

**STS. CONSTANTINE AND HELEN
GREEK ORTHODOX CHURCH**

**1 MARYCREST RD.
WEST NYACK, NY 10994**


SNS
Architects & Engineers, PC

1 PARAGON DRIVE . MONTVALE . NEW JERSEY . 07645
TEL: 201.575.1127 FAX: 201.572.0888 www.sns-arch.com


John M. Lignos, AIA ●
Lorin J. Sonenshine, AIA ○
Steven Napolitano, PE ○
Robert G. Nocella, AIA ○

Cert./Lic. No. **029917**
Date **08/30/24** Scale **1/8" = 1'-0"**
Drawn By **EB/MJR** Checked By -
Dwg. Title


BUILDING ELEVATIONS
Work Order No. Drawing No.
5844.01 A-302

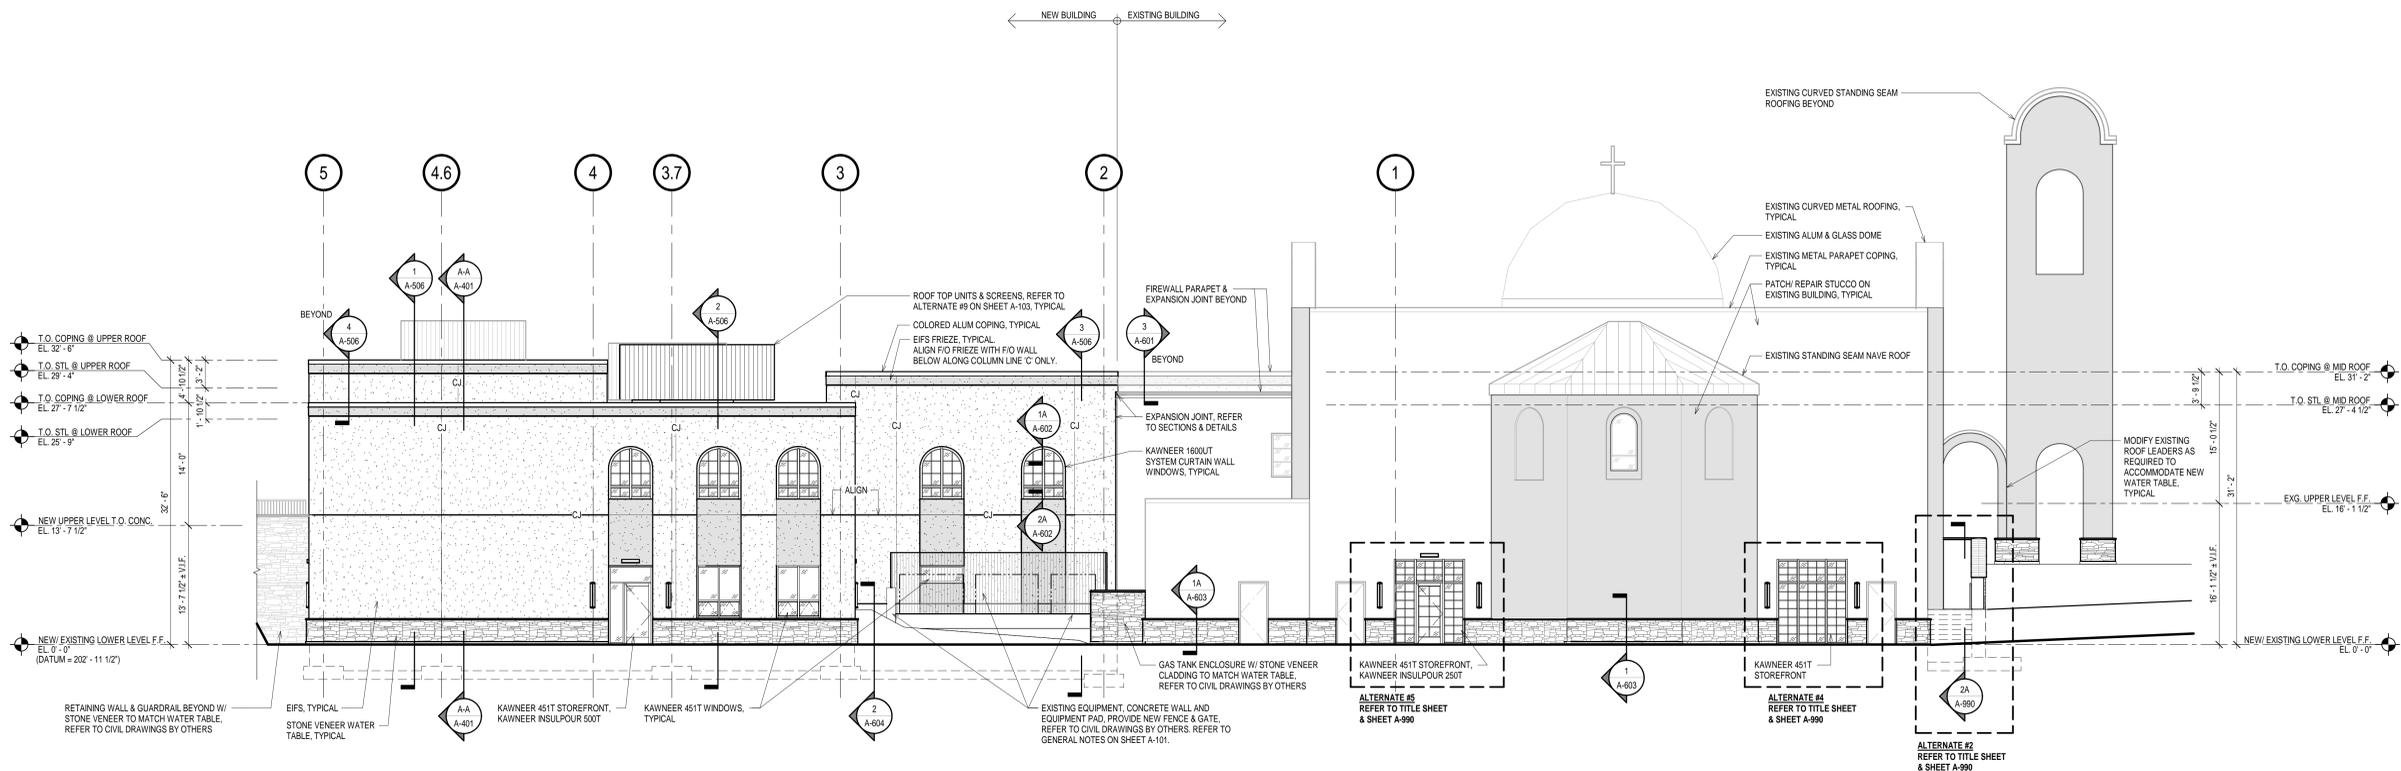

A EAST ELEVATION
SCALE: 1/8" = 1'-0"

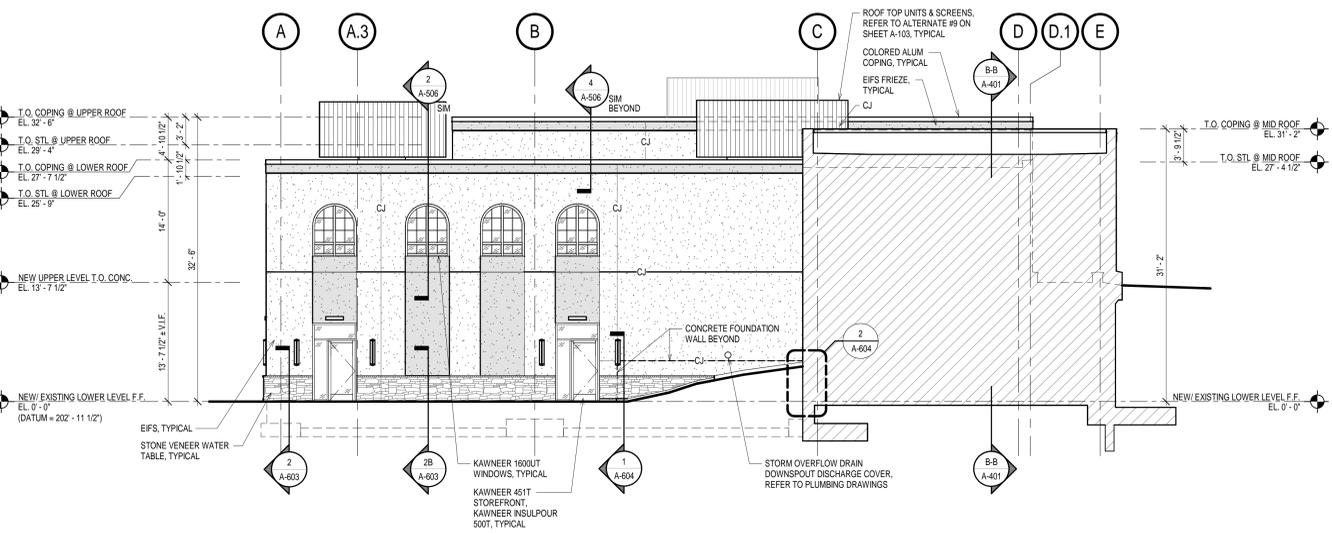


B NORTH ELEVATION
SCALE: 1/8" = 1'-0"

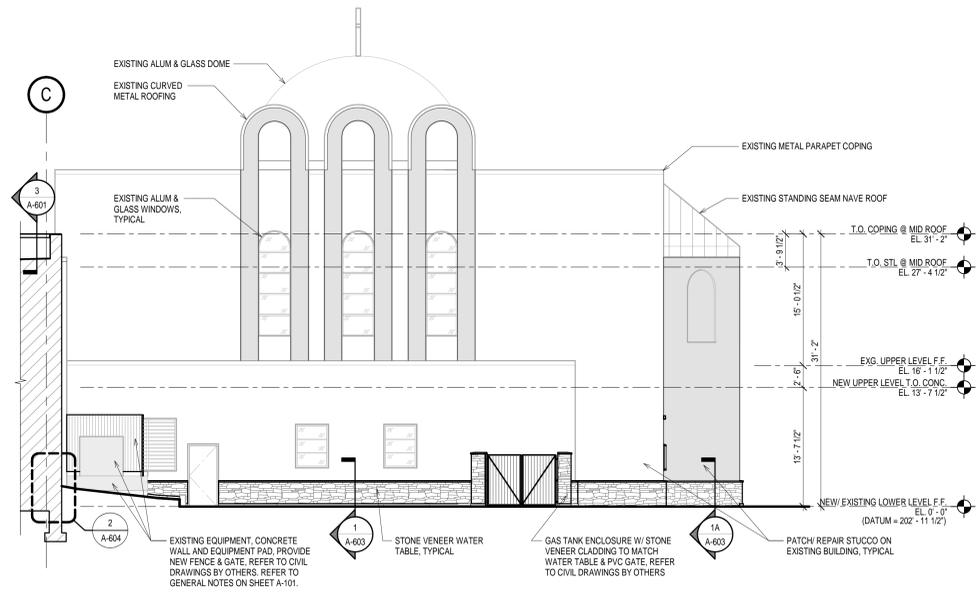

C SOUTH ELEVATION
SCALE: 1/8" = 1'-0"

Date	Issue	Description
02.10.25	A	FOR CLIENT REVIEW
02.20.25	B	FINAL APPROVED SCHEMATIC DESIGN DRAWINGS
04.17.25	C	ISSUED FOR DESIGN DEVELOPMENT
06.01.25	D	100% CONSTRUCTION DOCUMENTS ISSUED FOR CLIENT REVIEW & COMMENTS
08.22.25	1	ISSUED FOR BIDDING
11.14.25	2	ISSUED FOR BIDDING

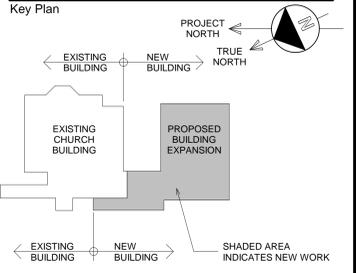

Consultant

ZARO ENGINEERING

188 CLINTON AVE.
CLIFTON, NJ 07011
TEL (973) 262 9048

JOSHUA ZARO, P.E. - NY LICENSE #105115
NY CERTIFICATE OF AUTHORIZATION #TT-2764577

Project

EXPANSION OF STS. CONSTANTINE AND HELEN GREEK ORTHODOX CHURCH

1 MARYCREST RD. WEST NYACK, NY 10994

Client

STS. CONSTANTINE AND HELEN GREEK ORTHODOX CHURCH

1 MARYCREST RD. WEST NYACK, NY 10994

SNS Architects & Engineers, PC

1 PARAGON DRIVE . MONTVALE . NEW JERSEY . 07645
TEL: 201.573.1107 FAX: 201.573.2888 www.sns-arch.com

John M. Lignos, AIA ●
Lorin J. Sonenshine, AIA ○
Steven Napolitano, PE ○
Robert G. Nocella, AIA ○

Cert./Lic. No. **029917**
Date **08/30/24** Scale **1/8" = 1'-0"**
Drawn By **EB/MJR** Checked By -
Dwg. Title

BUILDING ELEVATIONS
Work Order No. Drawing No.
5844.01 A-303