

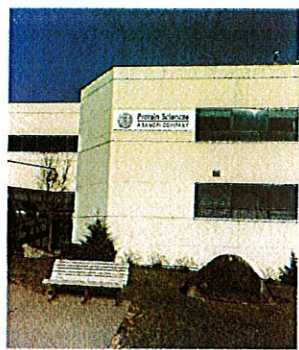


EXISTING SIGN ELEVATION  
SCALE: 3/32" = 1'-0"

 


EXISTING SIGN IMAGE  
SCALE: NTS

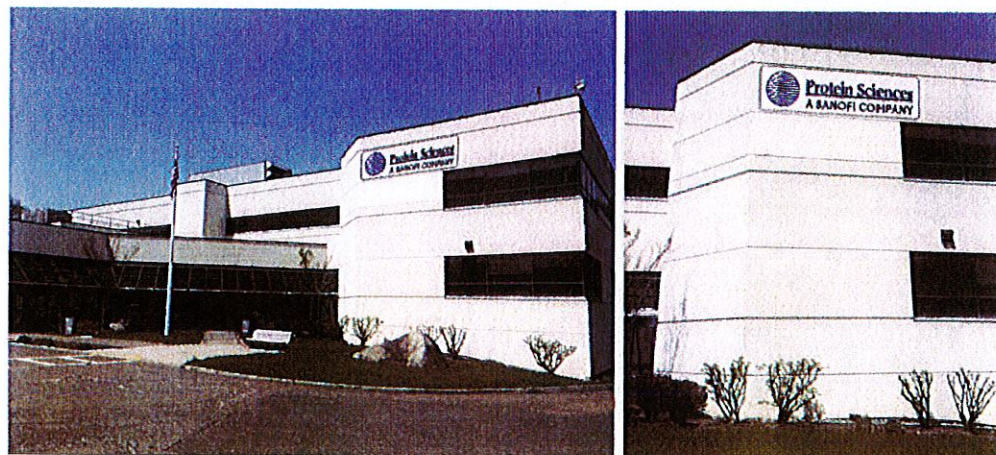

Dimensional aluminum fabricated letters on a fabricated backer panel, 3" return on the letters, 2" return on the backer panel, 5" total projection secured to the building facade using 1/4" .75 lbs butterfly anchors.


SIGN DIMENSIONS AND SPECIFICATION  
SCALE: NTS

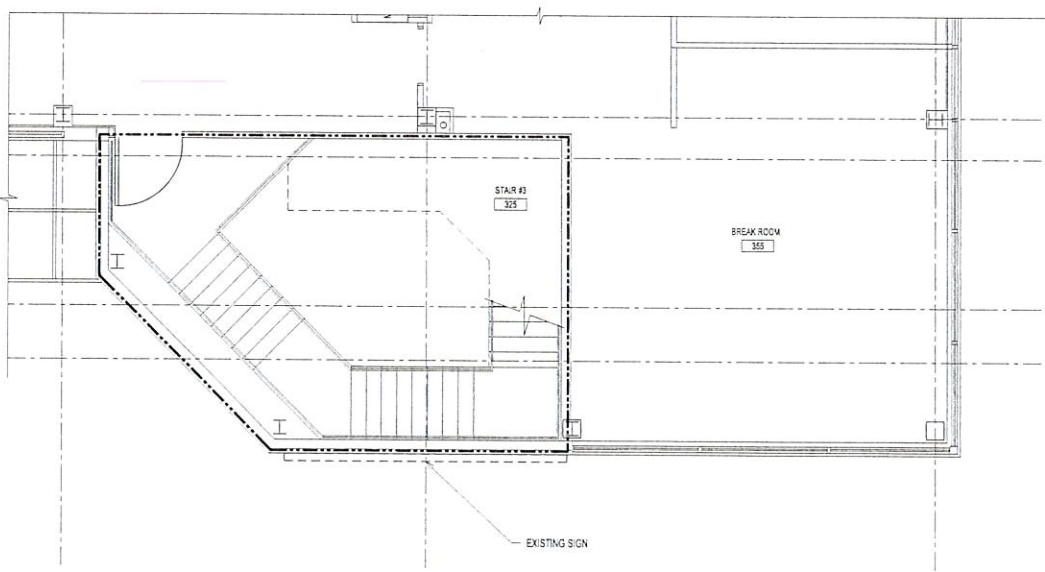

EXISTING SIGN LOCATION PLAN  
SCALE: 1/4" = 1'-0"



LOCATION PLAN  
SCALE: NTS

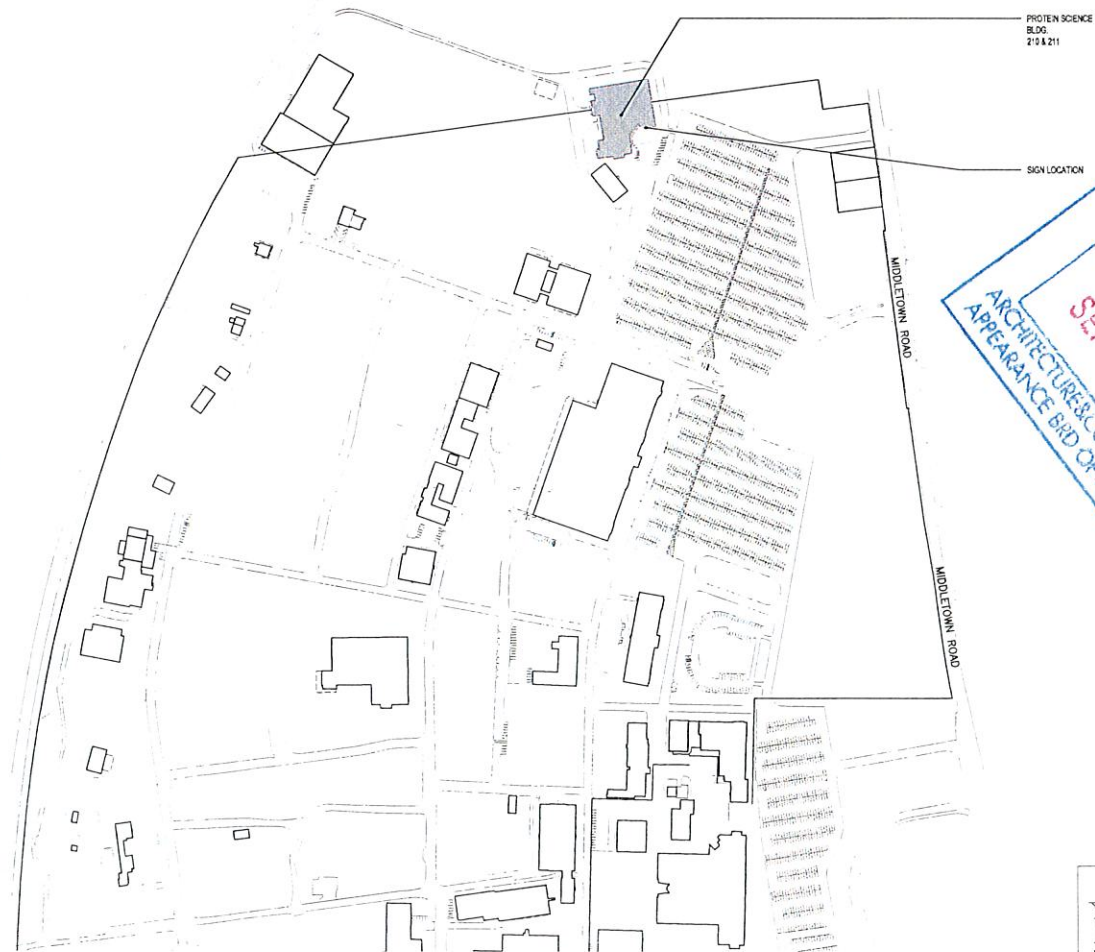

SITE PLAN  
SCALE: NTS

NUMBER	REFERENCE DWG

- NOTES**
1. THIS PLAN REFLECTS EXISTING CONDITIONS. NO WORK TO BE PERFORMED.
  2. NO EXTERIOR WORK IS BEING PROPOSED AS PART OF THIS PROJECT.
  3. PREVIOUS USE OF THIS AREA CLASSIFIED AS OFFICE AND PROPOSED USE OF THIS AREA TO REMAIN THE SAME CLASSIFICATION (OFFICE).
  4. THERE IS NO CHANGE TO THE PARKING REQUIREMENTS FOR THIS BUILDING. PARKING LOCATION IS AS INDICATED ON THE SITE PLAN.
  5. BUILDING IS FULLY SPRINKLERED.
  6. THERE IS NO CHANGE TO EGRESS, USE OR OCCUPANCY AS PART OF THIS PROJECT.



Town Of Orangetown  
MEETING OF:  
SEP - 9 2020  
ARCHITECTURE & COMMUNITY  
APPEARANCE BID OF REVIEW

CAD SYSTEM ORIGINAL  
DO NOT CHANGE MANUALLY!

REV	DATE	DRAWN BY	PROJECT NO.	PROJ. DGN.
02	05-13-20	EJC	PROTEIN SCIENCE SIGN ARCH/CR	RFD
01	02-16-20	EJC	PROTEIN SCIENCE SIGN LOCATION	RFD
00	02-10-20	WL	PROTEIN SCIENCE SIGN LOCATION	RFD

CURRENT STATUS: 000  
APPROVED FOR: 000

APPROVED BY: 000  
DATE APPROVED: 05-10-20

**Lizardos**  
Mechanical & Electrical Engineering  
280 Old County Road, Haverhill, MA 01830  
603-885-1000 Fax 603-885-8515  
www.lizardos.com

**PEARL RIVER CAMPUS**  
401 N MIDDLETOWN ROAD  
PEARL RIVER NEW YORK

**PROTEIN SCIENCES  
BUILDING SIGN  
LOCATION**

PROJECT #	LOCATION	CODE	TITLE	VERSION
7190	PEARL RIVER, NY	051	00	
PRELIMINARY DWG # A-001	BUILDING 2108211	DWG NO. AND REV		
PRELIMINARY ISSUE 12-10-20	FLOOR 10	G-90029		-02