

DELIVERY STATION
DXY4

amazon



SIGN PROGRAM FOR:
400 ORITANI DRIVE
ORANGETOWN, NY 10913

PREPARED BY:




SIGN METHODS INC.
562-544-6655

DRAWING #20-165 R1



400 ORITANI DR
ORANGETOWN, NY 10913

DELIVERY STATION
DXY4

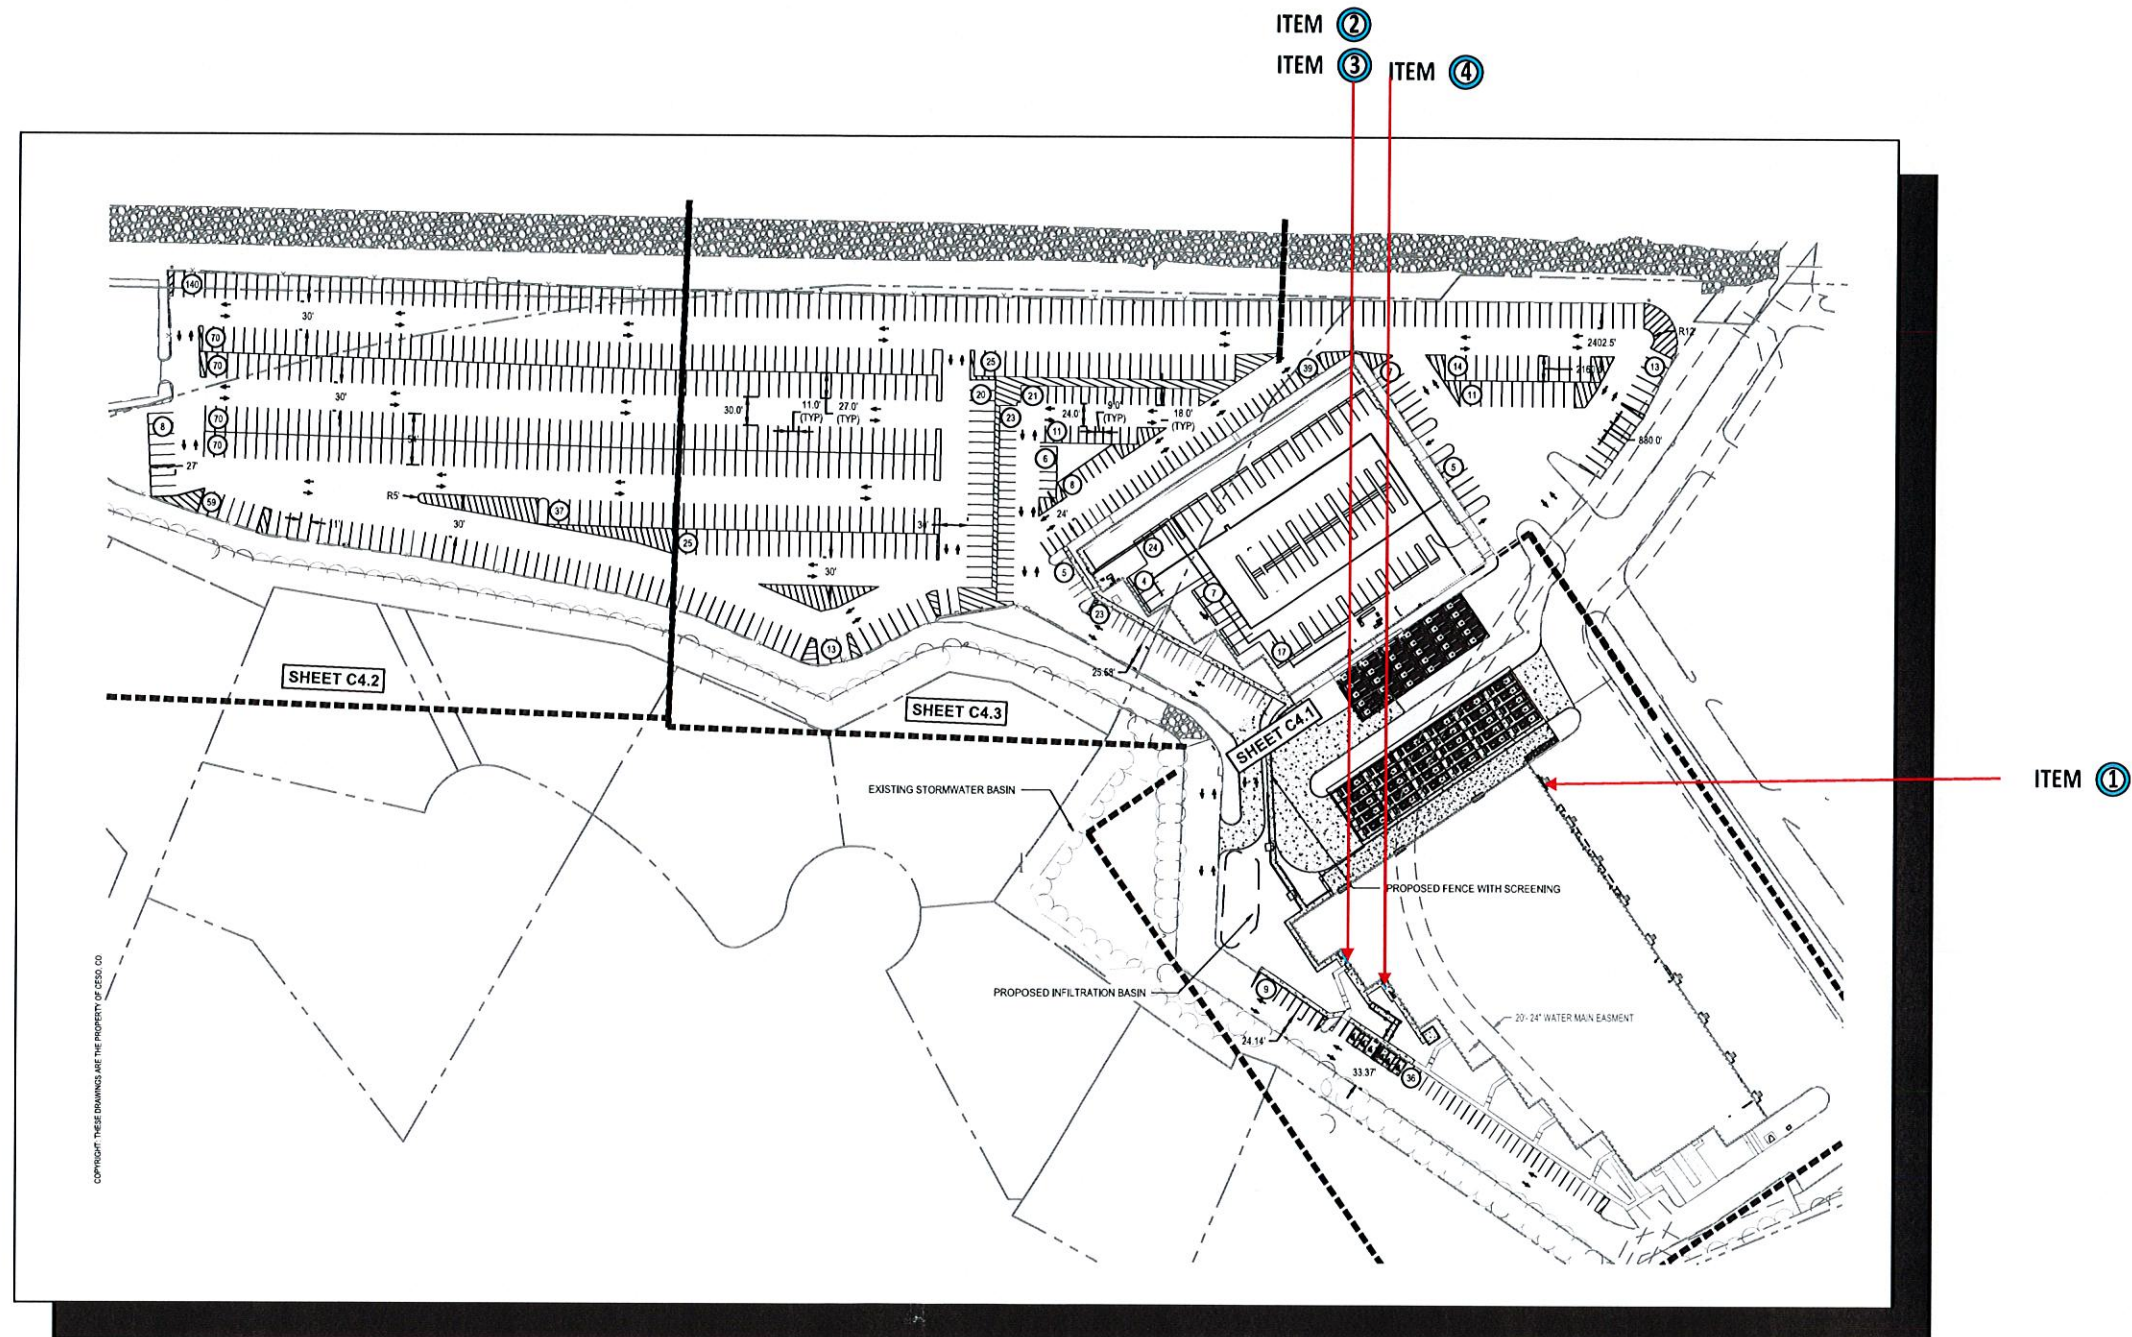




400 ORITANI DR
ORANGETOWN, NY 10913

DELIVERY STATION
DXY4



SOUTH EAST ELEVATION:
SCALE:1/16"=1'-0"

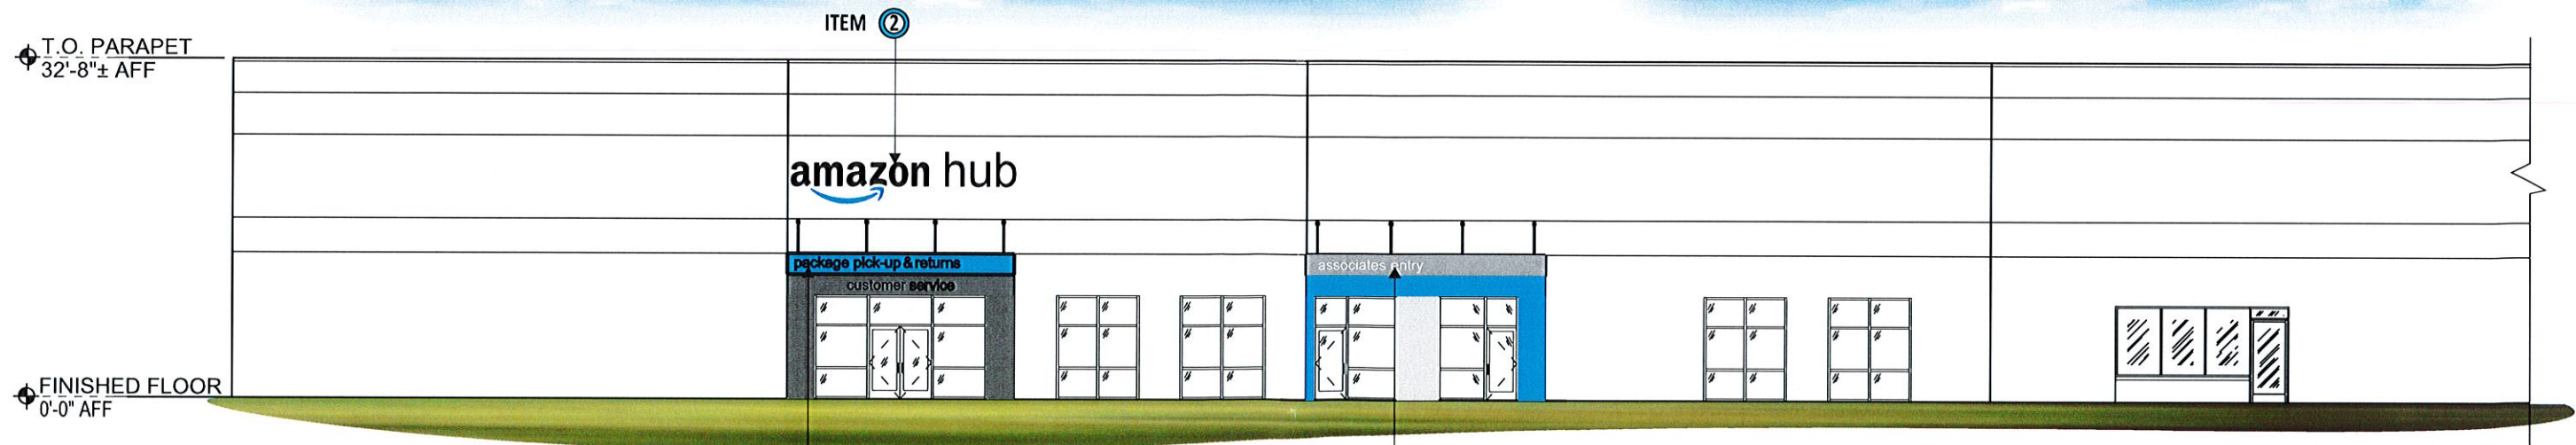

NORTH EAST ELEVATION: SECTION
SCALE:1/16"=1'-0"

 www.signmethods.com	DATE	7/28/20	CUSTOMER/PROJECT/ADDRESS	amazon DXY4	CUSTOMER APPROVAL		PAGE	2	© 2020 Sign Methods, Inc. These drawings/concepts are the property of Sign Methods, Inc., and shall not be used or duplicated, in all or part, without the expressed written consent of an authorized signatory of Sign Methods, Inc., enforceable by copyright law.
	DRAWING #	200-165	400 ORITANI DR ORANGETOWN, NY 10913		LANDLORD APPROVAL				
	DRAWN BY	RD			REVISIONS	R1 8/12/20			
	SCALE	NOTED			SALESPERSON	DC			



400 ORITANI DR
ORANGETOWN, NY 10913

DELIVERY STATION
DXY4

WALL SIGNS



SIGN SPECIFICATIONS:

- ILLUMINATED CHANNEL LETTERS
 - ALUMINUM BACKS
 - 5" BLACK RETURNS
 - 3/16" WHITE PLEX WITH PERFORATED BLACK VINYL
 - SMILE : 3M TRANSLUCENT LIGHT EUROPEAN BLUE 3630-147 VINYL
 - ILLUMINATED BY WHITE LED
 - MOUNTED TO THE WALL




SIGN SPECIFICATIONS:

- ILLUMINATED CHANNEL LETTERS
 - ALUMINUM BACKS
 - 5" BLACK RETURNS
 - 3/16" WHITE PLEX WITH PERFORATED BLACK VINYL
 - SMILE : 3M TRANSLUCENT LIGHT EUROPEAN BLUE 3630-147 VINYL
 - ILLUMINATED BY WHITE LED
 - MOUNTED TO THE WALL

	DATE	7/28/20	CUSTOMER/PROJECT/ADDRESS	amazon DXY4	CUSTOMER APPROVAL		PAGE	3	© 2020 Sign Methods, Inc. These drawings/concepts are the property of Sign Methods, Inc., and shall not be used or duplicated, in all or part, without the expressed written consent of an authorized signatory of Sign Methods, Inc., enforceable by copyright law
	DRAWING #	200-165	400 ORITANI DR		LANDLORD APPROVAL				
	DRAWN BY	RD	ORANGETOWN, NY 10913		REVISIONS	R1 8/12/20			
	SCALE	NOTED			SALESPERSON	DC			

LISTED SIGN OR SIGN SECTION (CONSISTS OF FRONT LIT CHANNEL LETTER, L.E.D. STRIPS, AND PLASTIC FACE WITH TRIM CAP) SUITABLE FOR DAMP, WET OR OUTDOOR LOCATIONS

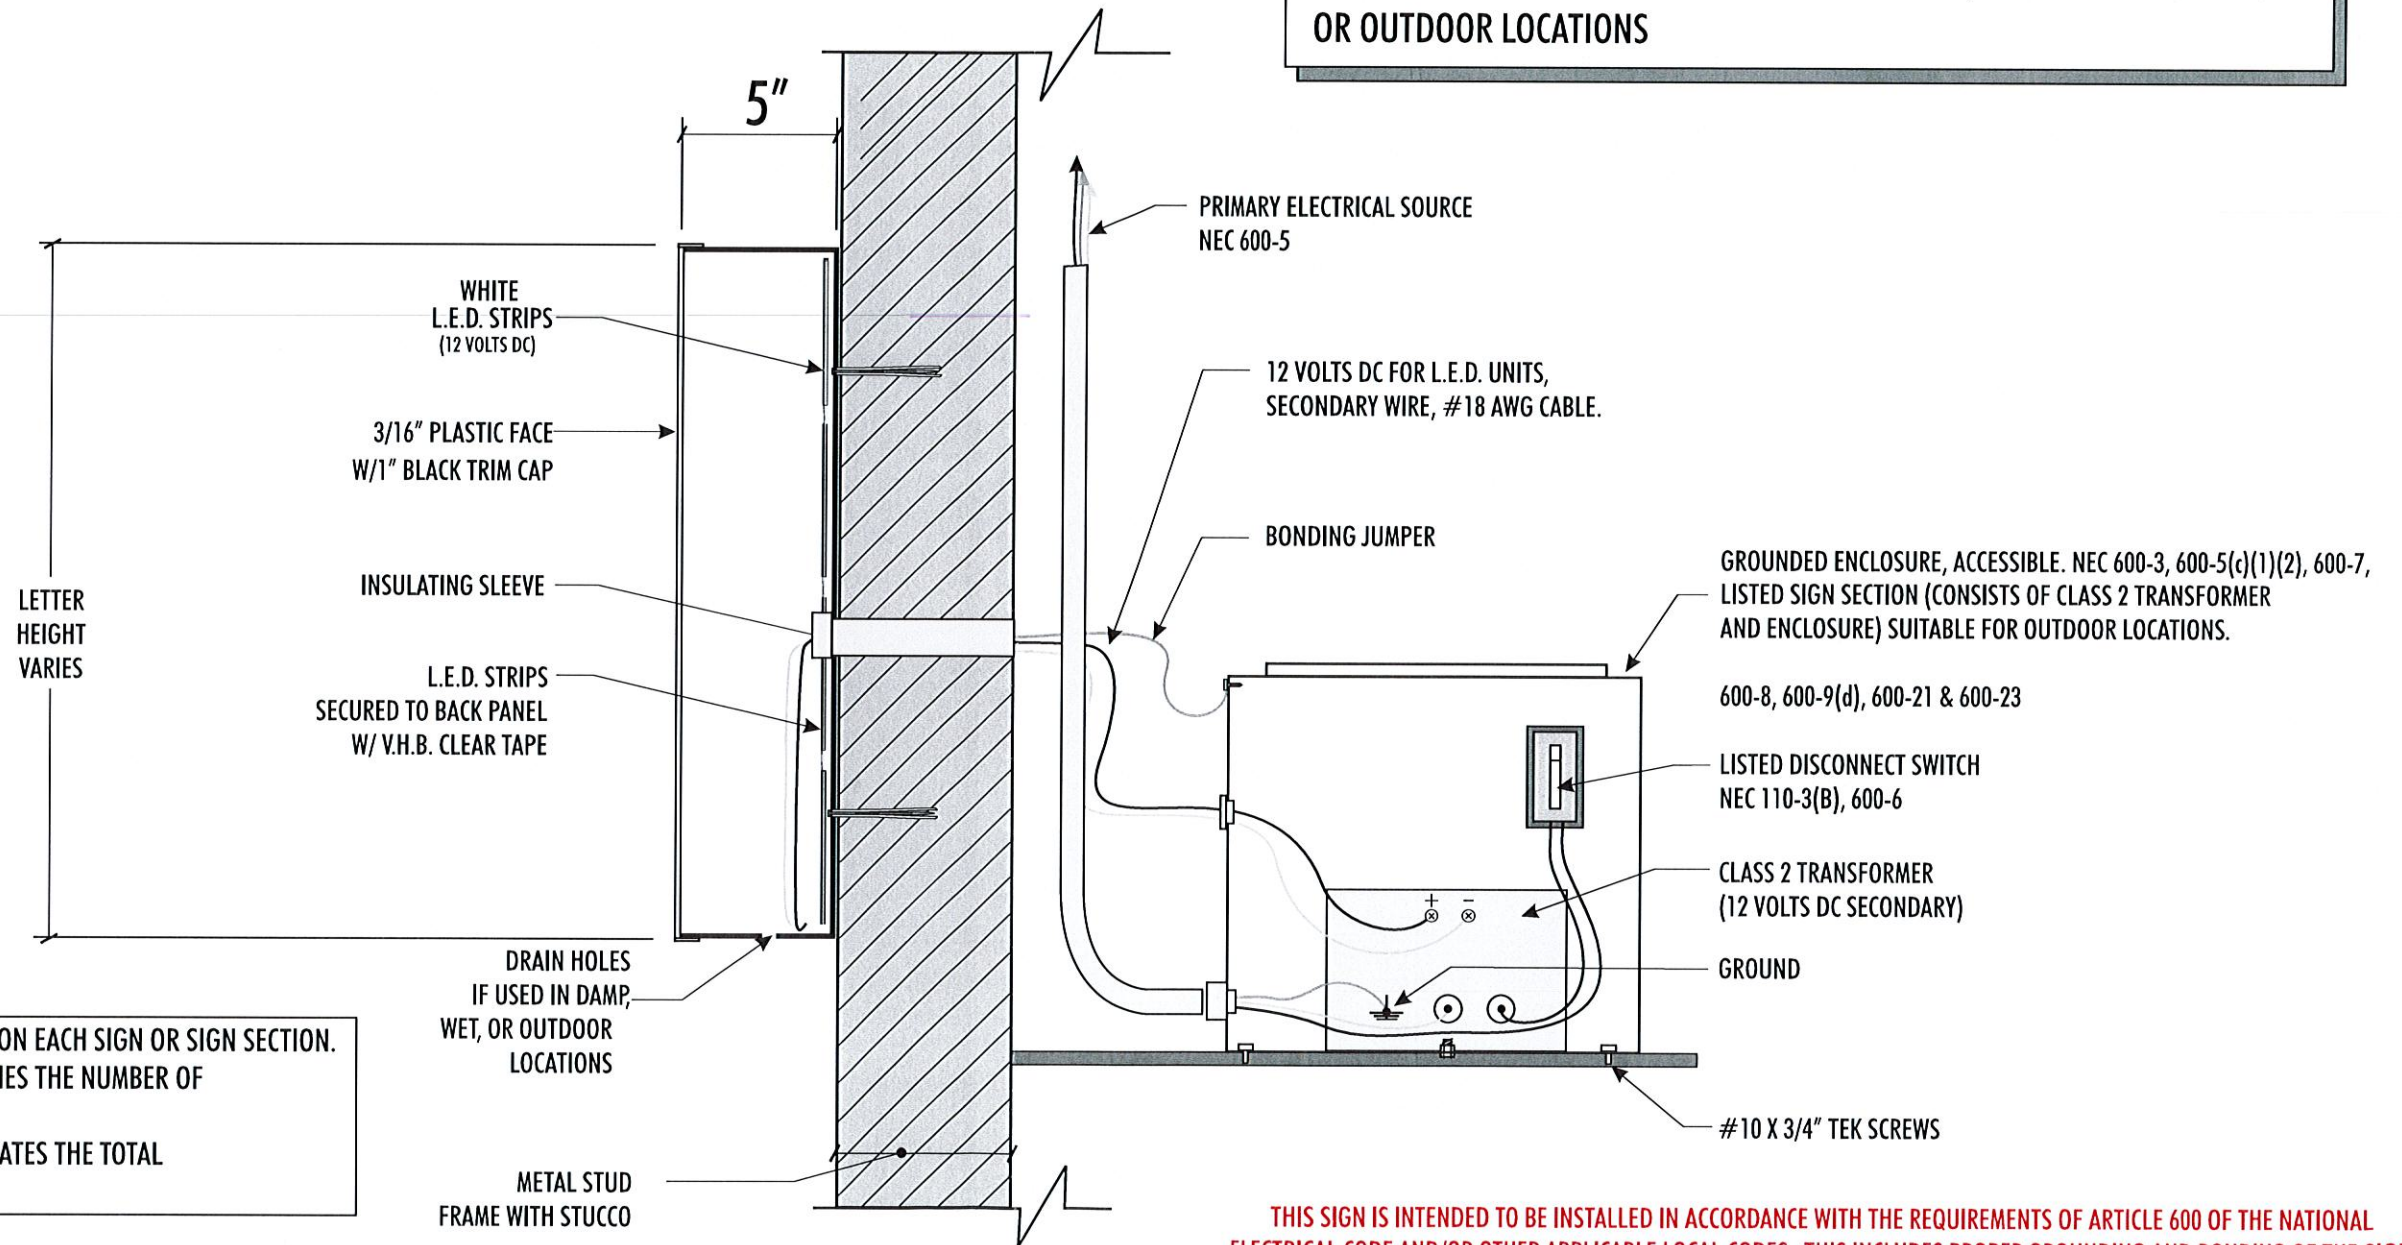

LISTING MARKS:
 ▶ LISTING MARK LABEL REQUIRED ON EACH SIGN OR SIGN SECTION.
 ▶ THE FIRST BLANK SPACE IDENTIFIES THE NUMBER OF EACH SIGN SECTION.
 ▶ THE SECOND BLANK SPACE INDICATES THE TOTAL NUMBER OF SIGN SECTIONS.

THIS SIGN IS INTENDED TO BE INSTALLED IN ACCORDANCE WITH THE REQUIREMENTS OF ARTICLE 600 OF THE NATIONAL ELECTRICAL CODE AND/OR OTHER APPLICABLE LOCAL CODES. THIS INCLUDES PROPER GROUNDING AND BONDING OF THE SIGN.


	DATE	7/28/20	CUSTOMER/PROJECT/ADDRESS	amazon DXY4	CUSTOMER APPROVAL		PAGE	4	© 2020 Sign Methods, Inc. These drawings/concepts are the property of Sign Methods, Inc., and shall not be used or duplicated, in all or part, without the expressed written consent of an authorized signatory of Sign Methods, Inc., enforceable by copyright law
	DRAWING #	200-165	400 ORITANI DR		LANDLORD APPROVAL				
	DRAWN BY	RD	ORANGETOWN, NY 10913		REVISIONS	R1 8/12/20			
	SCALE	NOTED			SALESPERSON	DC			




400 ORITANI DR
ORANGETOWN, NY 10913

DELIVERY STATION
DXY4

ITEM ③

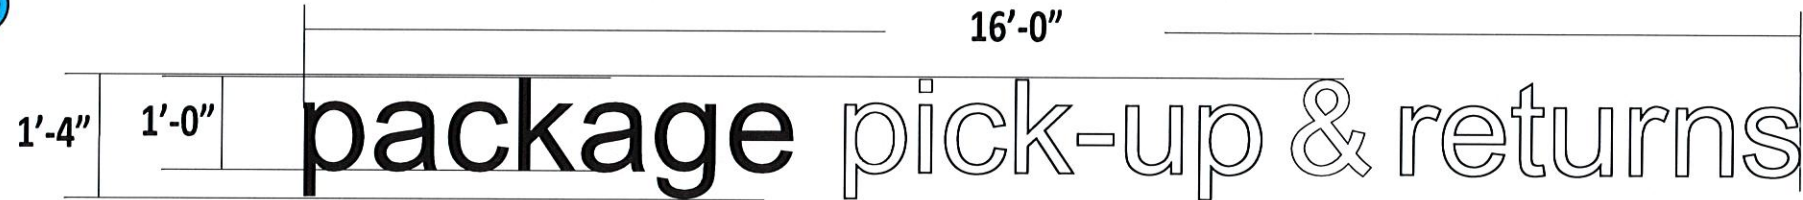


ITEM ④

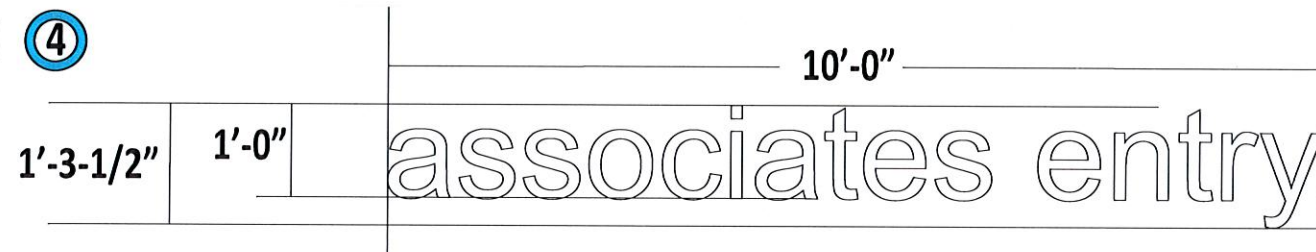

SCALE: 1/2" = 1'-0"

SIGN SPECIFICATIONS:

- NON-ILLUMINATED FLAT CUT OUT LETTERS
 - 1/2" BLACK AND WHITE ACRYLIC FACE
 - MOUNTED TO THE WALL

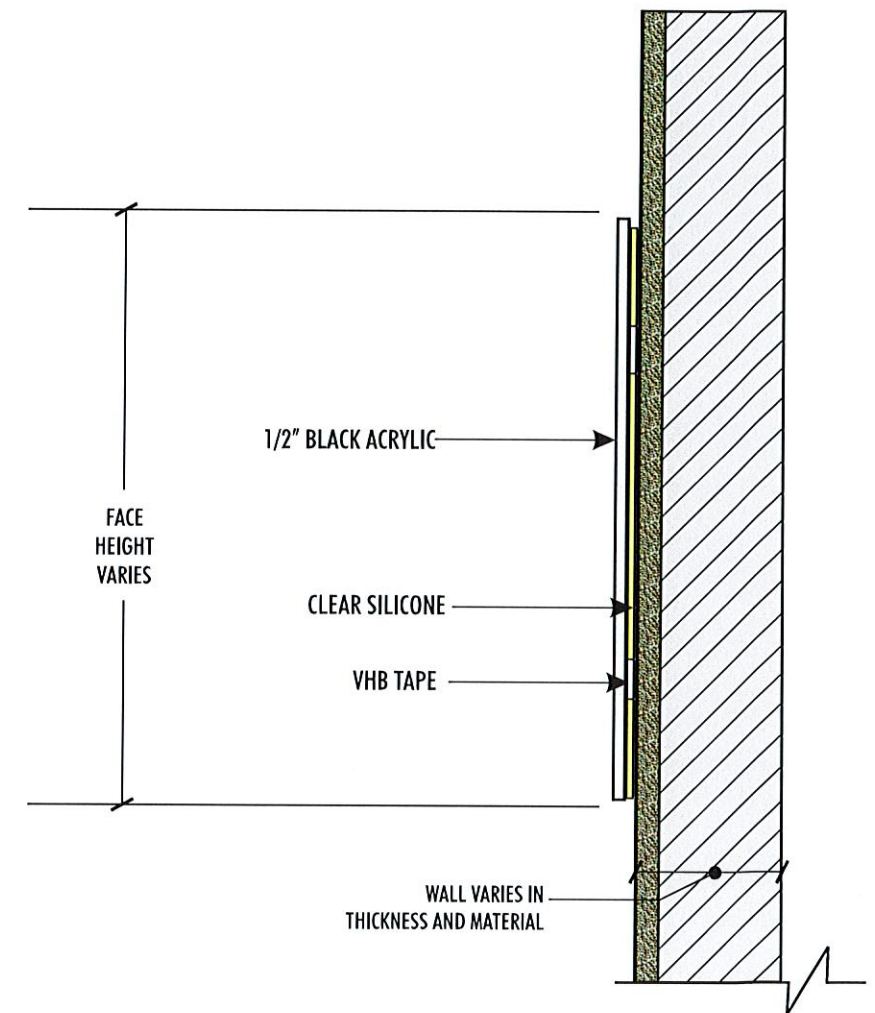

DATE	7/28/20	CUSTOMER/PROJECT/ADDRESS	amazon DXY4	CUSTOMER APPROVAL		PAGE	5
DRAWING #	200-165	400 ORITANI DR		LANDLORD APPROVAL			
DRAWN BY	RD	ORANGETOWN, NY 10913		REVISIONS	R1 8/12/20		
SCALE	NOTED			SALESPERSON	DC		

© 2020 Sign Methods, Inc.
 These drawings/concepts are the property of Sign Methods, Inc., and shall not be used or duplicated, in all or part, without the expressed written consent of an authorized signatory of Sign Methods, Inc., enforceable by copyright law