




E01 Existing M30 2019 Double Faced Illuminated Monument Reface

NOTE: Vinyl copy to be added to base.

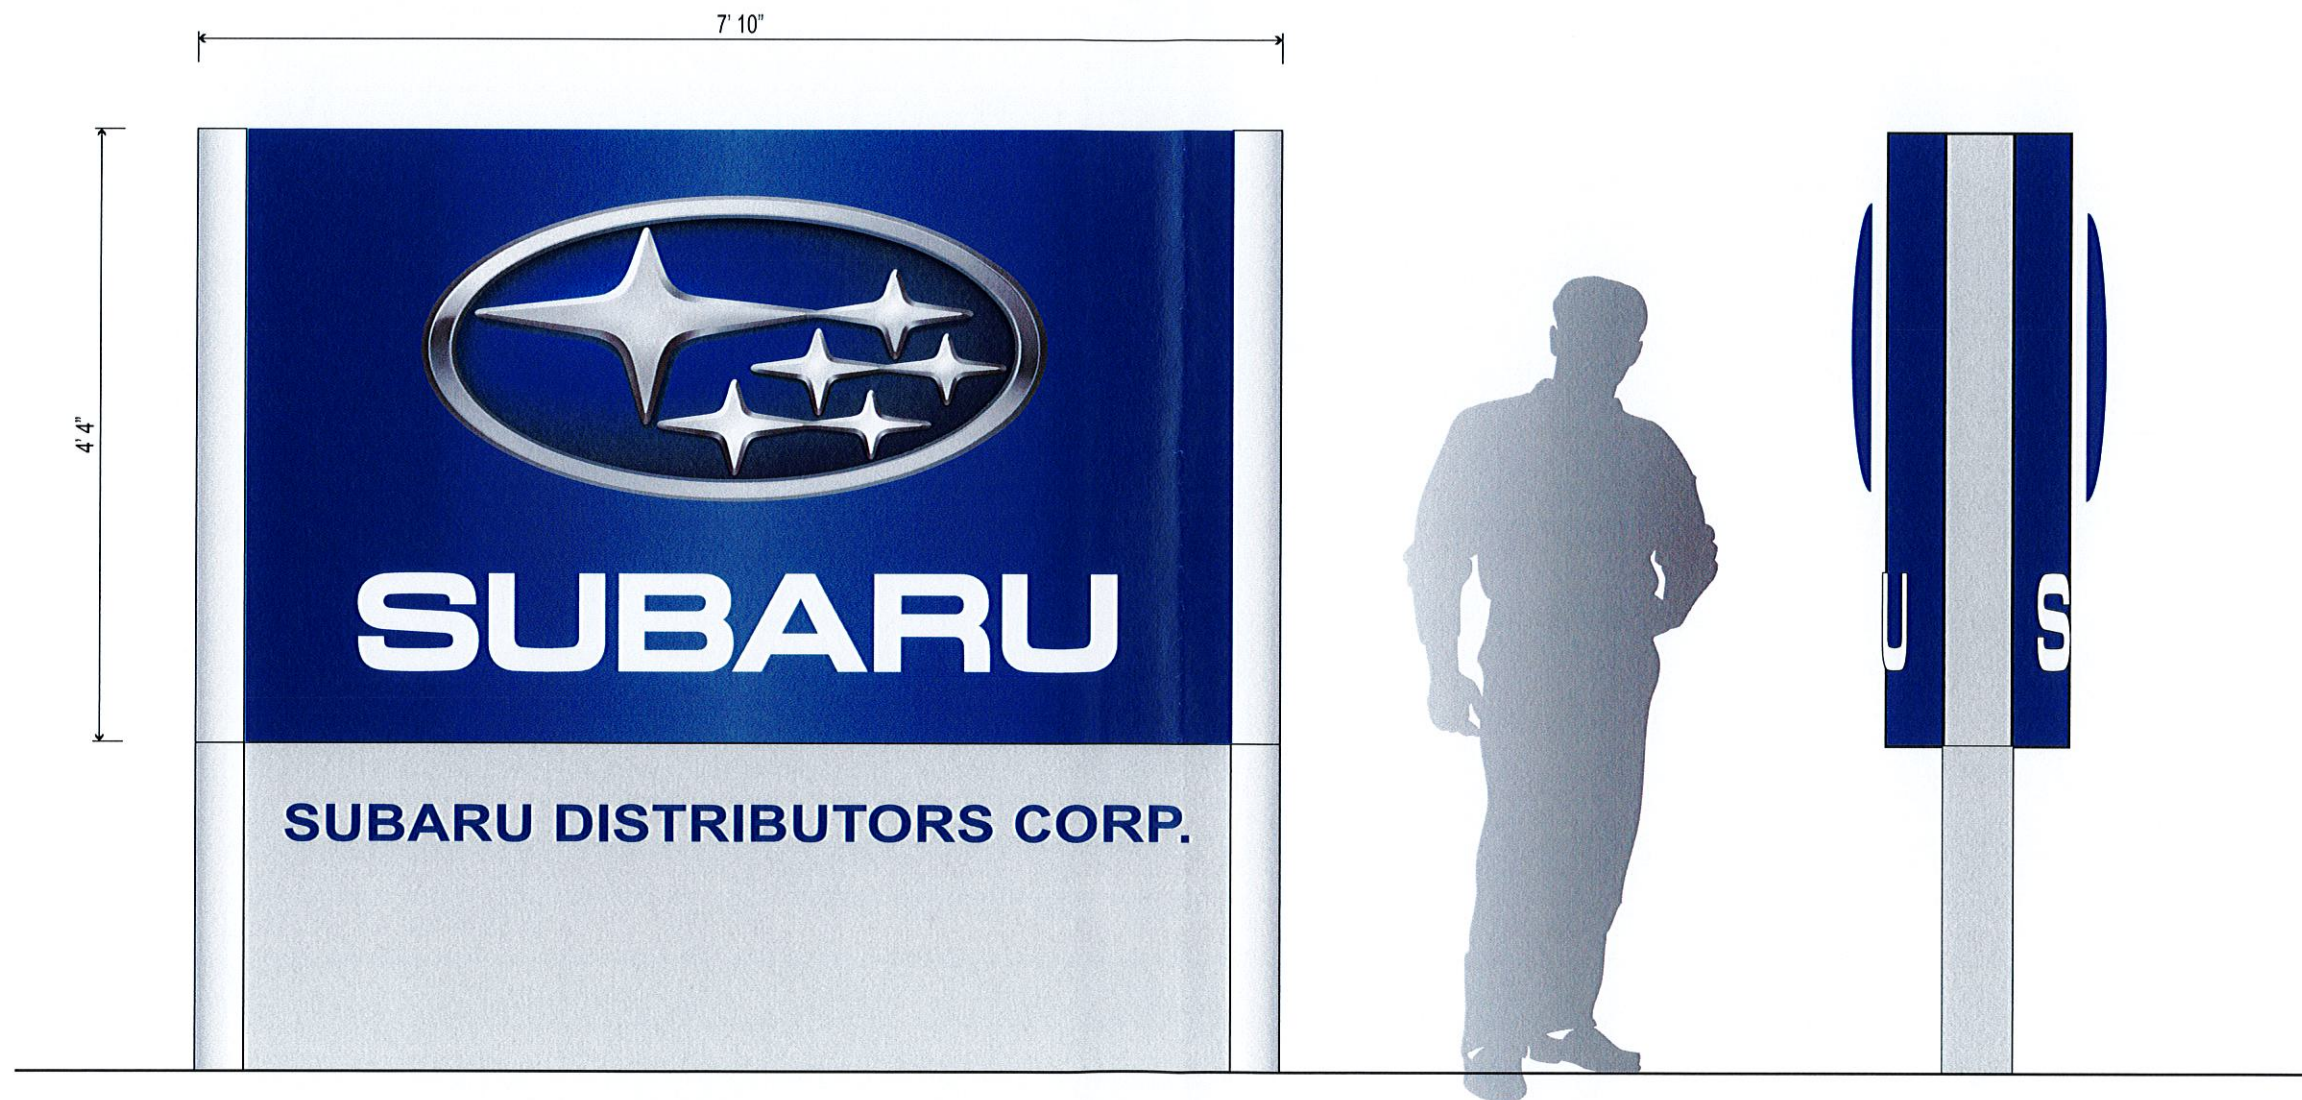


E01 - EXISTING M30 2019 MONUMENT REFACE

Scale: 3/4" = 1' 0"



 PHILADELPHIASIGN <small>BRINGING THE WORLD'S BRANDS TO LIFE</small>	TITLE	Subaru	DWG BY	ZAS	DATE	06.22.20	DATE	06.29.20	REVISION	Added I01, I02	BY	ZAS	<small>THIS IS AN ORIGINAL UNPUBLISHED DRAWING CREATED BY P.S.C.O. IT IS SUBMITTED FOR YOUR PERSONAL USE IN CONJUNCTION WITH A PROJECT BEING PLANNED FOR YOU BY P.S.C.O. IT IS NOT TO BE SHOWN TO ANYONE OUTSIDE YOUR ORGANIZATION NOR IS IT TO BE USED, COPIED, REPRODUCED, OR EXHIBITED IN ANY FASHION.</small>
	ADDRESS	SUB02001 HQ Reg 2 Subaru Distributors Corp 6 Ramland Road Orangeburg, NY 10962		DWG NUM	B88789		DATE	07.08.20	REVISION	Removed Options	BY	ZAS	
			SHEET	2		 SUBARU Retailer Executive Manager Signature: _____ Date: _____							

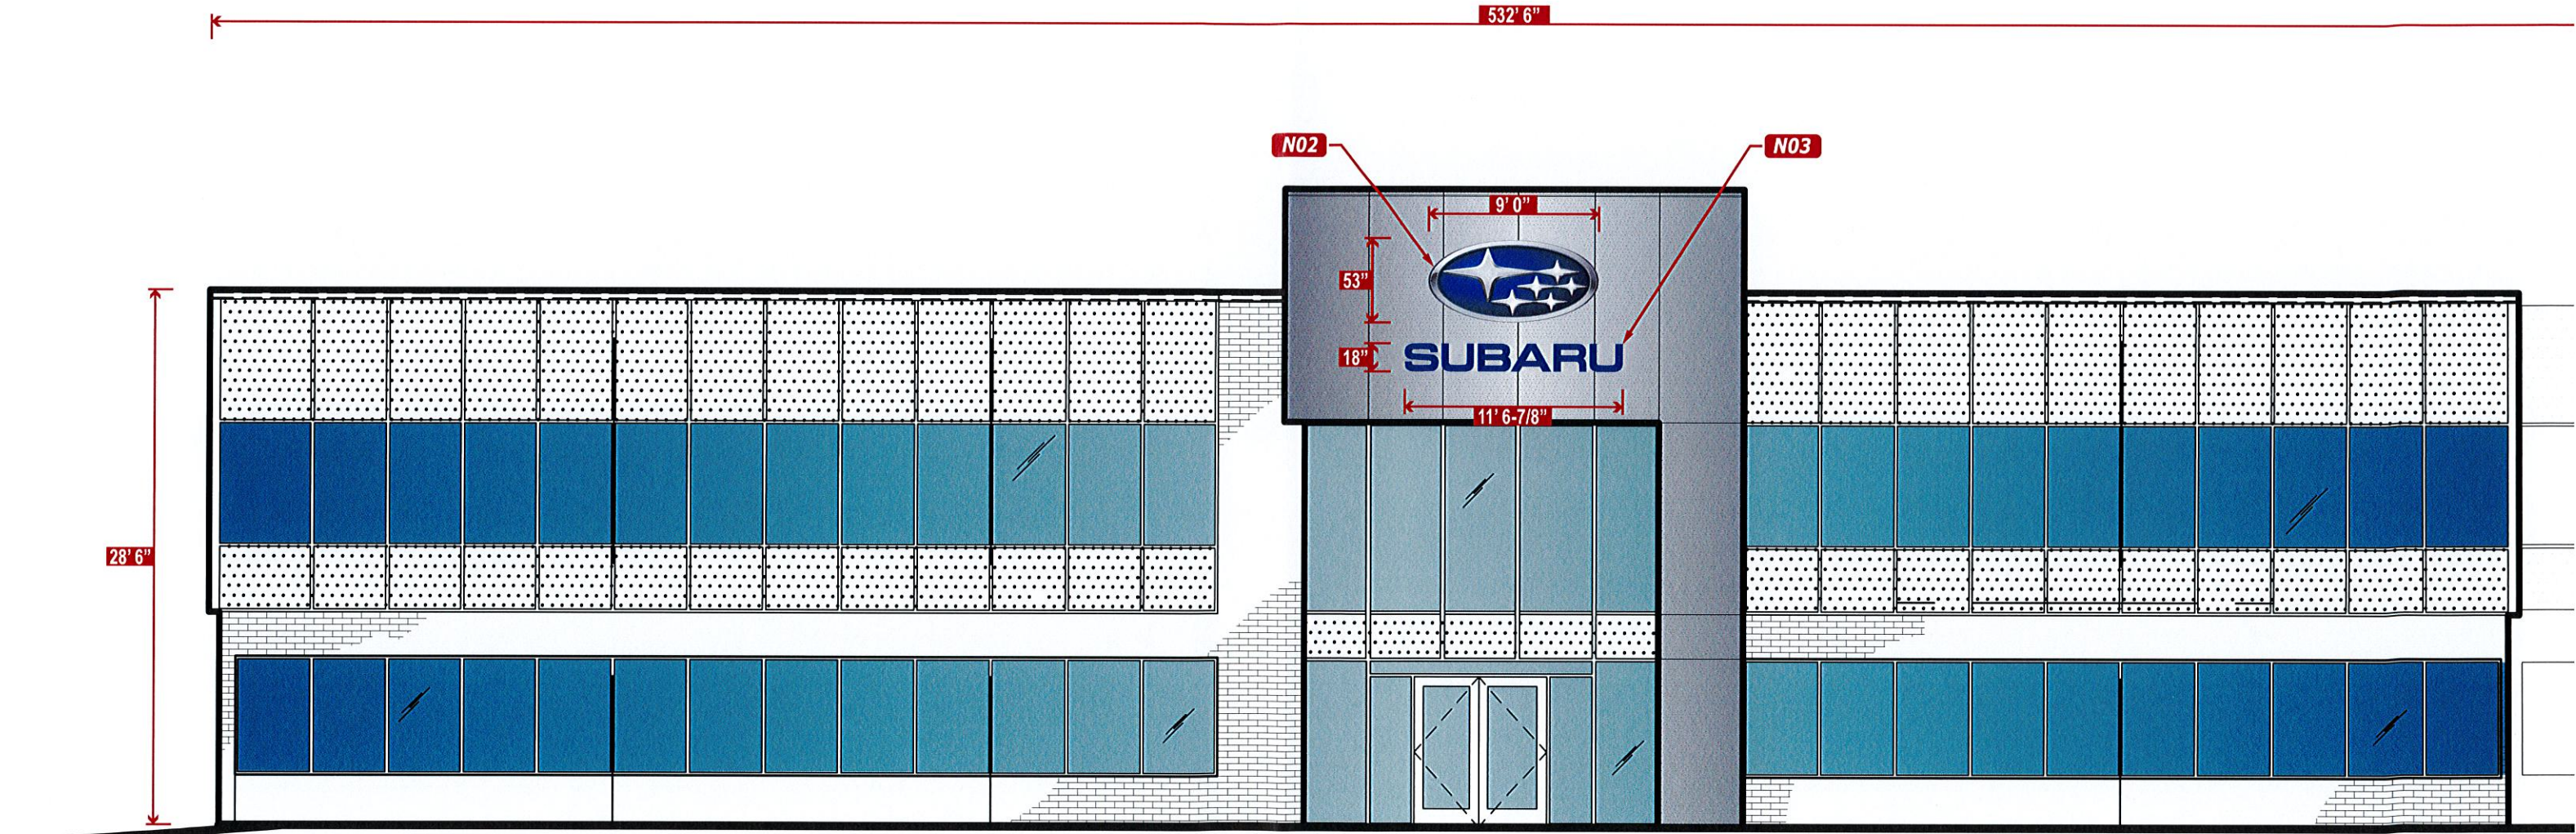
- N02 53" 2019 Illum Logo - 53"h x 9' 0"w (39.8 Sq Ft)
- N03 18" 2019 Illum Blue Channel Letters "SUBARU" - 11' 6-7/8" OAL (17.36 Sq Ft)



South Elevation


ALL SIGNS RENDERED PROPORTIONALLY TO THE ELEVATIONS

 PHILADELPHIASIGN BRINGING THE WORLD'S BRANDS TO LIFE	TITLE	Subaru	DWG BY	ZAS	DATE	06.22.20	DATE	06.29.20	REVISION	Added I01, I02	BY	ZAS	<small>THIS IS AN ORIGINAL UNPUBLISHED DRAWING CREATED BY P.S.C.O. IT IS SUBMITTED FOR YOUR PERSONAL USE IN CONJUNCTION WITH A PROJECT BEING PLANNED FOR YOU BY P.S.C.O. IT IS NOT TO BE SHOWN TO ANYONE OUTSIDE YOUR ORGANIZATION NOR IS IT TO BE USED, COPIED, REPRODUCED, OR EXHIBITED IN ANY FASHION.</small>
	ADDRESS	SUB02001 HQ Reg 2 Subaru Distributors Corp 6 Ramland Road Orangeburg, NY 10962		DWG NUM	B88789		DATE	07.08.20	REVISION	Removed Options	BY	ZAS	
	SHEET	3		 SUBARU Retailer Executive Manager Signature: _____ Date: _____									

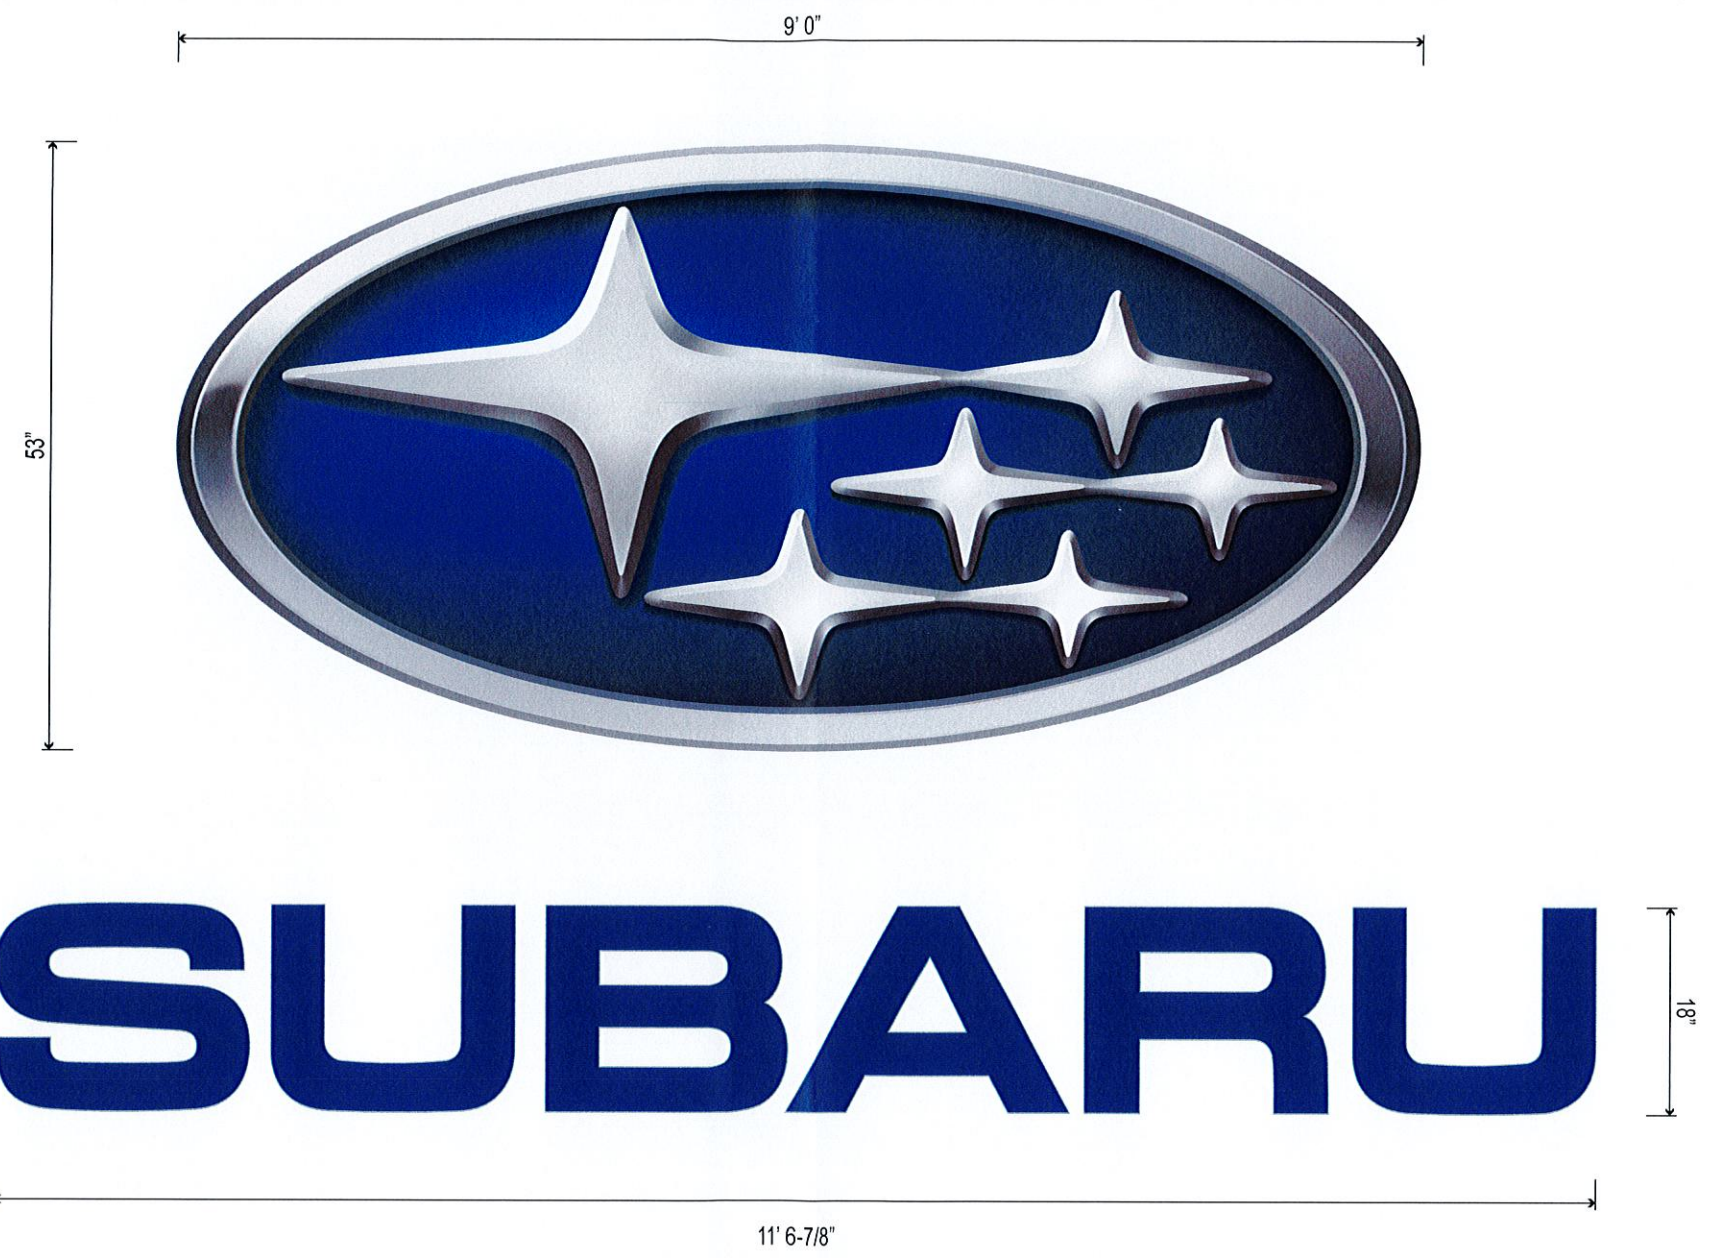

N02 - 53" 2019 ILLUM LOGO
Scale: 3/4" = 1'0"

N03 - 18" 2019 ILLUM CHANNEL LETTERS
Scale: 3/4" = 1'0"

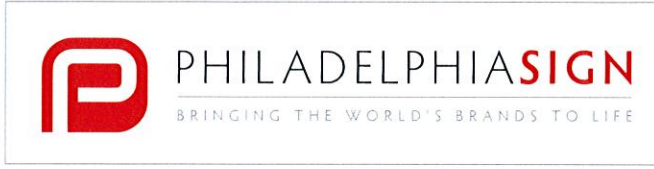

TITLE	Subaru	DWG BY	ZAS	DATE	06.22.20
ADDRESS	SUB02001 HQ Reg 2 Subaru Distributors Corp 6 Ramland Road Orangeburg, NY 10962		DWG NUM	B88789	
		SHEET	4		

DATE	06.29.20	REVISION	Added I01, I02	BY	ZAS
DATE	07.08.20	REVISION	Removed Options	BY	ZAS
SUBARU Retailer Executive Manager Signature: _____			Date:	_____	

THIS IS AN ORIGINAL UNPUBLISHED DRAWING CREATED BY P.S.C.O. IT IS SUBMITTED FOR YOUR PERSONAL USE IN CONJUNCTION WITH A PROJECT BEING PLANNED FOR YOU BY P.S.C.O. IT IS NOT TO BE SHOWN TO ANYONE OUTSIDE YOUR ORGANIZATION NOR IS IT TO BE USED, COPIED, REPRODUCED, OR EXHIBITED IN ANY FASHION.



- I01 24" Illum Brushed Aluminum Logo - back lit 24"h x 4' 0-7/8" OAH (8.15 Sq Ft)
- I02 Brushed Aluminum "SUBARU DISTRIBUTORS CORP." Letters - Dimensions TBD


Proposed



Interior Elevation

DIMENSIONS TO BE FIELD VERIFIED

 PHILADELPHIASIGN <small>BRINGING THE WORLD'S BRANDS TO LIFE</small>	TITLE Subaru	DWG BY ZAS	DATE 06.22.20	DATE 06.29.20 07.08.20	REVISION Added I01, I02 Removed Options.....	BY ZAS ZAS
	ADDRESS SUB02001 HQ Reg 2 Subaru Distributors Corp 6 Ramland Road Orangeburg, NY 10962	DWG NUM B88789	SHEET 5	 SUBARU Retailer Executive Manager Signature: _____ Date: _____		THIS IS AN ORIGINAL UNPUBLISHED DRAWING CREATED BY P.S.C.O. IT IS SUBMITTED FOR YOUR PERSONAL USE IN CONJUNCTION WITH A PROJECT BEING PLANNED FOR YOU BY P.S.C.O. IT IS NOT TO BE SHOWN TO ANYONE OUTSIDE YOUR ORGANIZATION NOR IS IT TO BE USED, COPIED, REPRODUCED, OR EXHIBITED IN ANY FASHION.

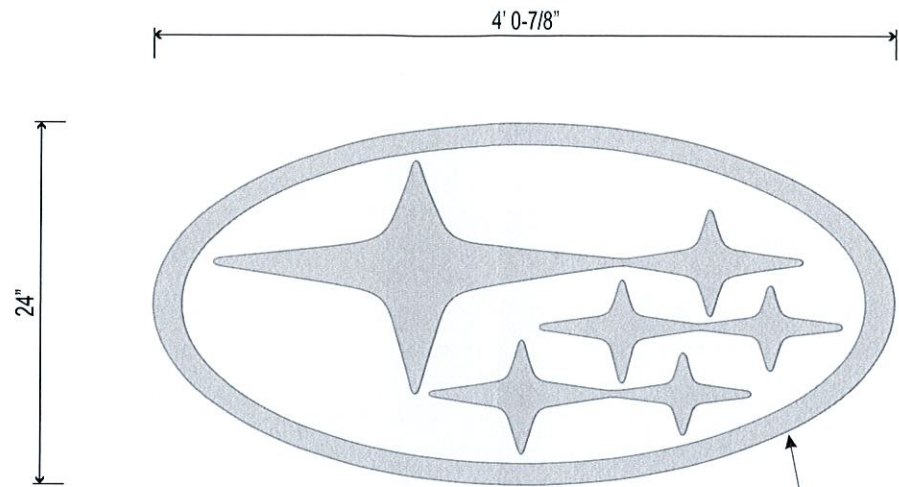

1/8" Thk Fabricated Brushed Aluminum "Ring" & "Stars" w/ #4 Brushed Finish Horizontal Grain

I01 - 24" ILLUM INTERIOR LOGO, BACK LIT
Scale: 1" = 1' 0"



I02 - NON-ILLUM LETTERS
Scale: NTS



TITLE	Subaru	DWG BY	ZAS	DATE	06.22.20
ADDRESS	SUB02001 HQ Reg 2 Subaru Distributors Corp 6 Ramland Road Orangeburg, NY 10962		DWG NUM	B88789	
		SHEET	6		

DATE	06.29.20	REVISION	Added I01, I02	BY	ZAS
	07.08.20		Removed Options		ZAS
SUBARU Retailer Executive Manager Signature: _____			Date:	_____	

THIS IS AN ORIGINAL UNPUBLISHED DRAWING CREATED BY P.S.C.O. IT IS SUBMITTED FOR YOUR PERSONAL USE IN CONJUNCTION WITH A PROJECT BEING PLANNED FOR YOU BY P.S.C.O. IT IS NOT TO BE SHOWN TO ANYONE OUTSIDE YOUR ORGANIZATION NOR IS IT TO BE USED, COPIED, REPRODUCED, OR EXHIBITED IN ANY FASHION.