



SITE PLAN
SCALE: 1"=50'
SECTION/LOT/BLOCK: 70.18-2-15

VICINITY MAP

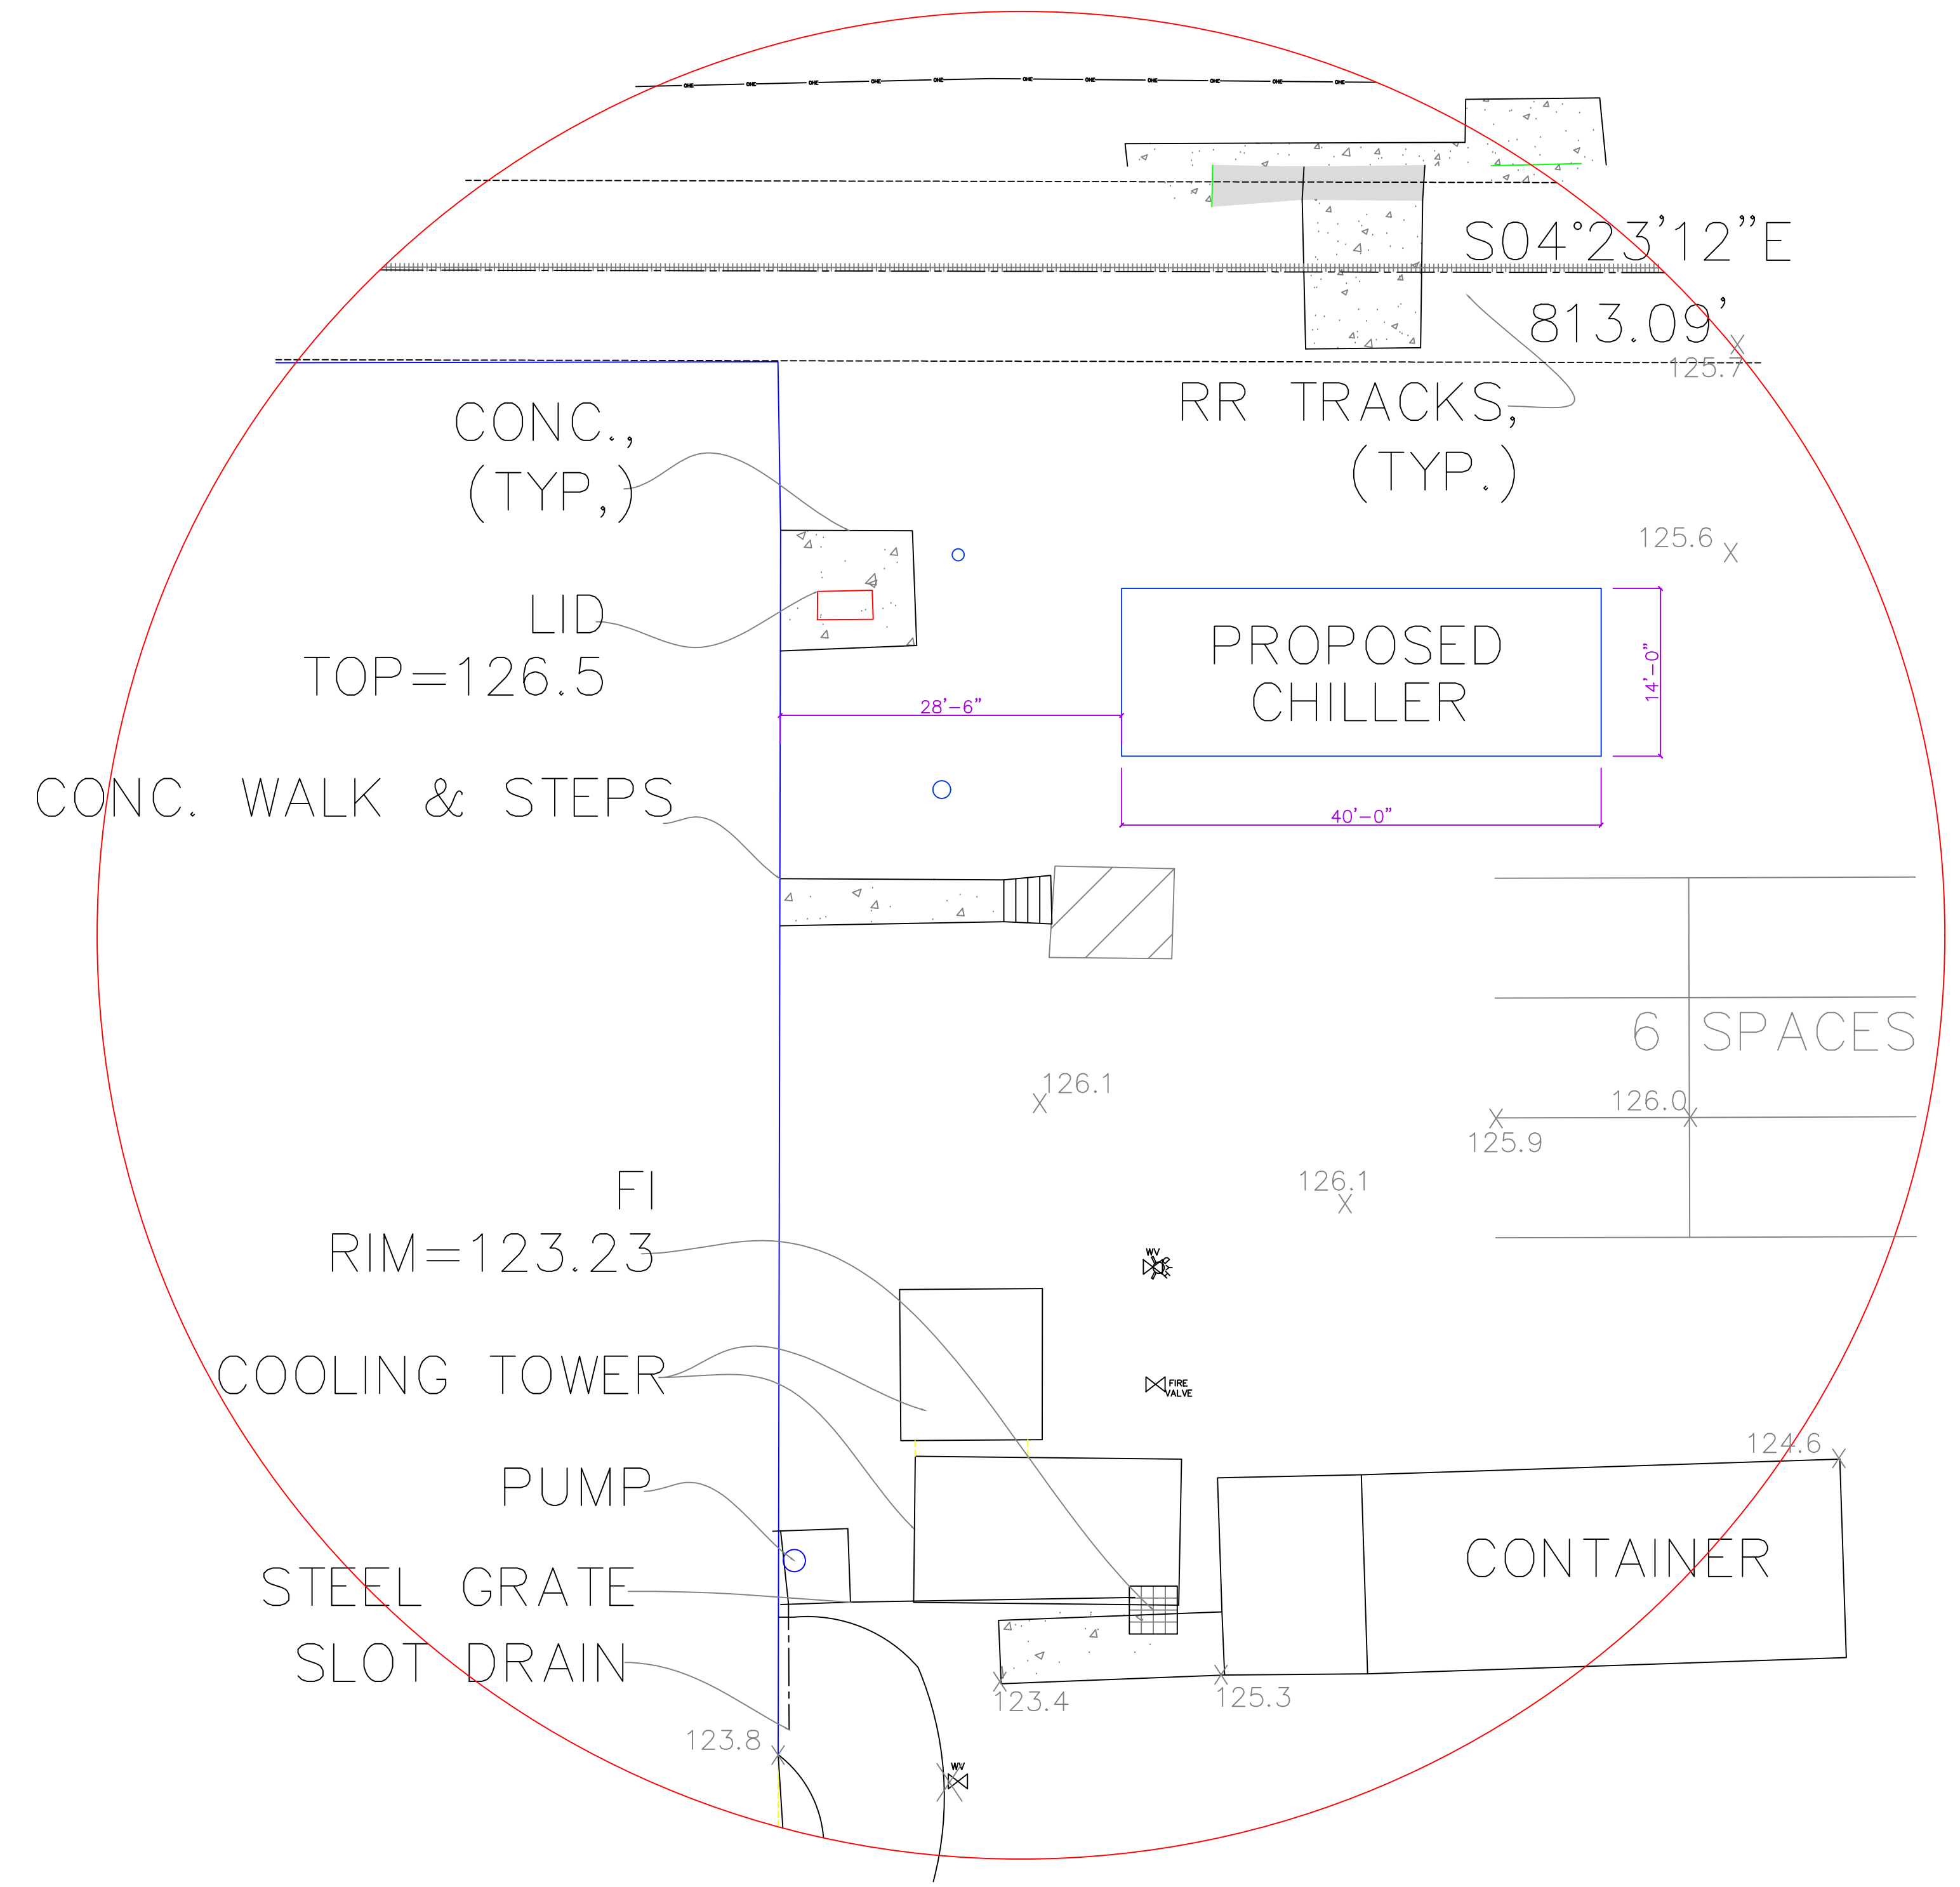

PARTIAL SITE PLAN SHOWING PROPOSED CHILLER
SCALE: 1"=20'

DO NOT SCALE PRINTS

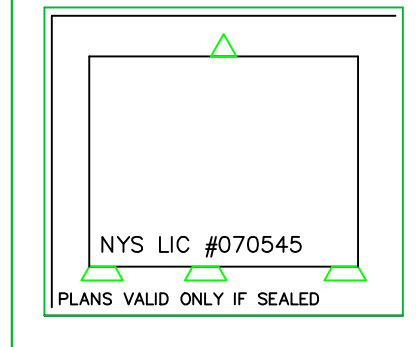

BART M. RODI - ENGINEER
RESIDENTIAL & COMMERCIAL
234 SOUTH GRANT AVE
CONGERS, NEW YORK, 10920
(845) 268-6663

SITE PLAN FOR PROPOSED CHILLER

ALUF PLASTICS, INC.
3 GLENSHAW STREET
ORANGEBURG, NEW YORK

SCALE: AS NOTED
SHEET: SP-1

DATE: 20 DECEMBER 2022
19 JANUARY 2023
19 FEBRUARY 2023
10 MAY 2023

DATE: _____
DATE: _____

Missing or invalid reference
File: \\.\Downloads\ALUF VICINITY.pdf
Sheet: 1