


CONTINUOUS SCREENED
ROOF VENT SYSTEM

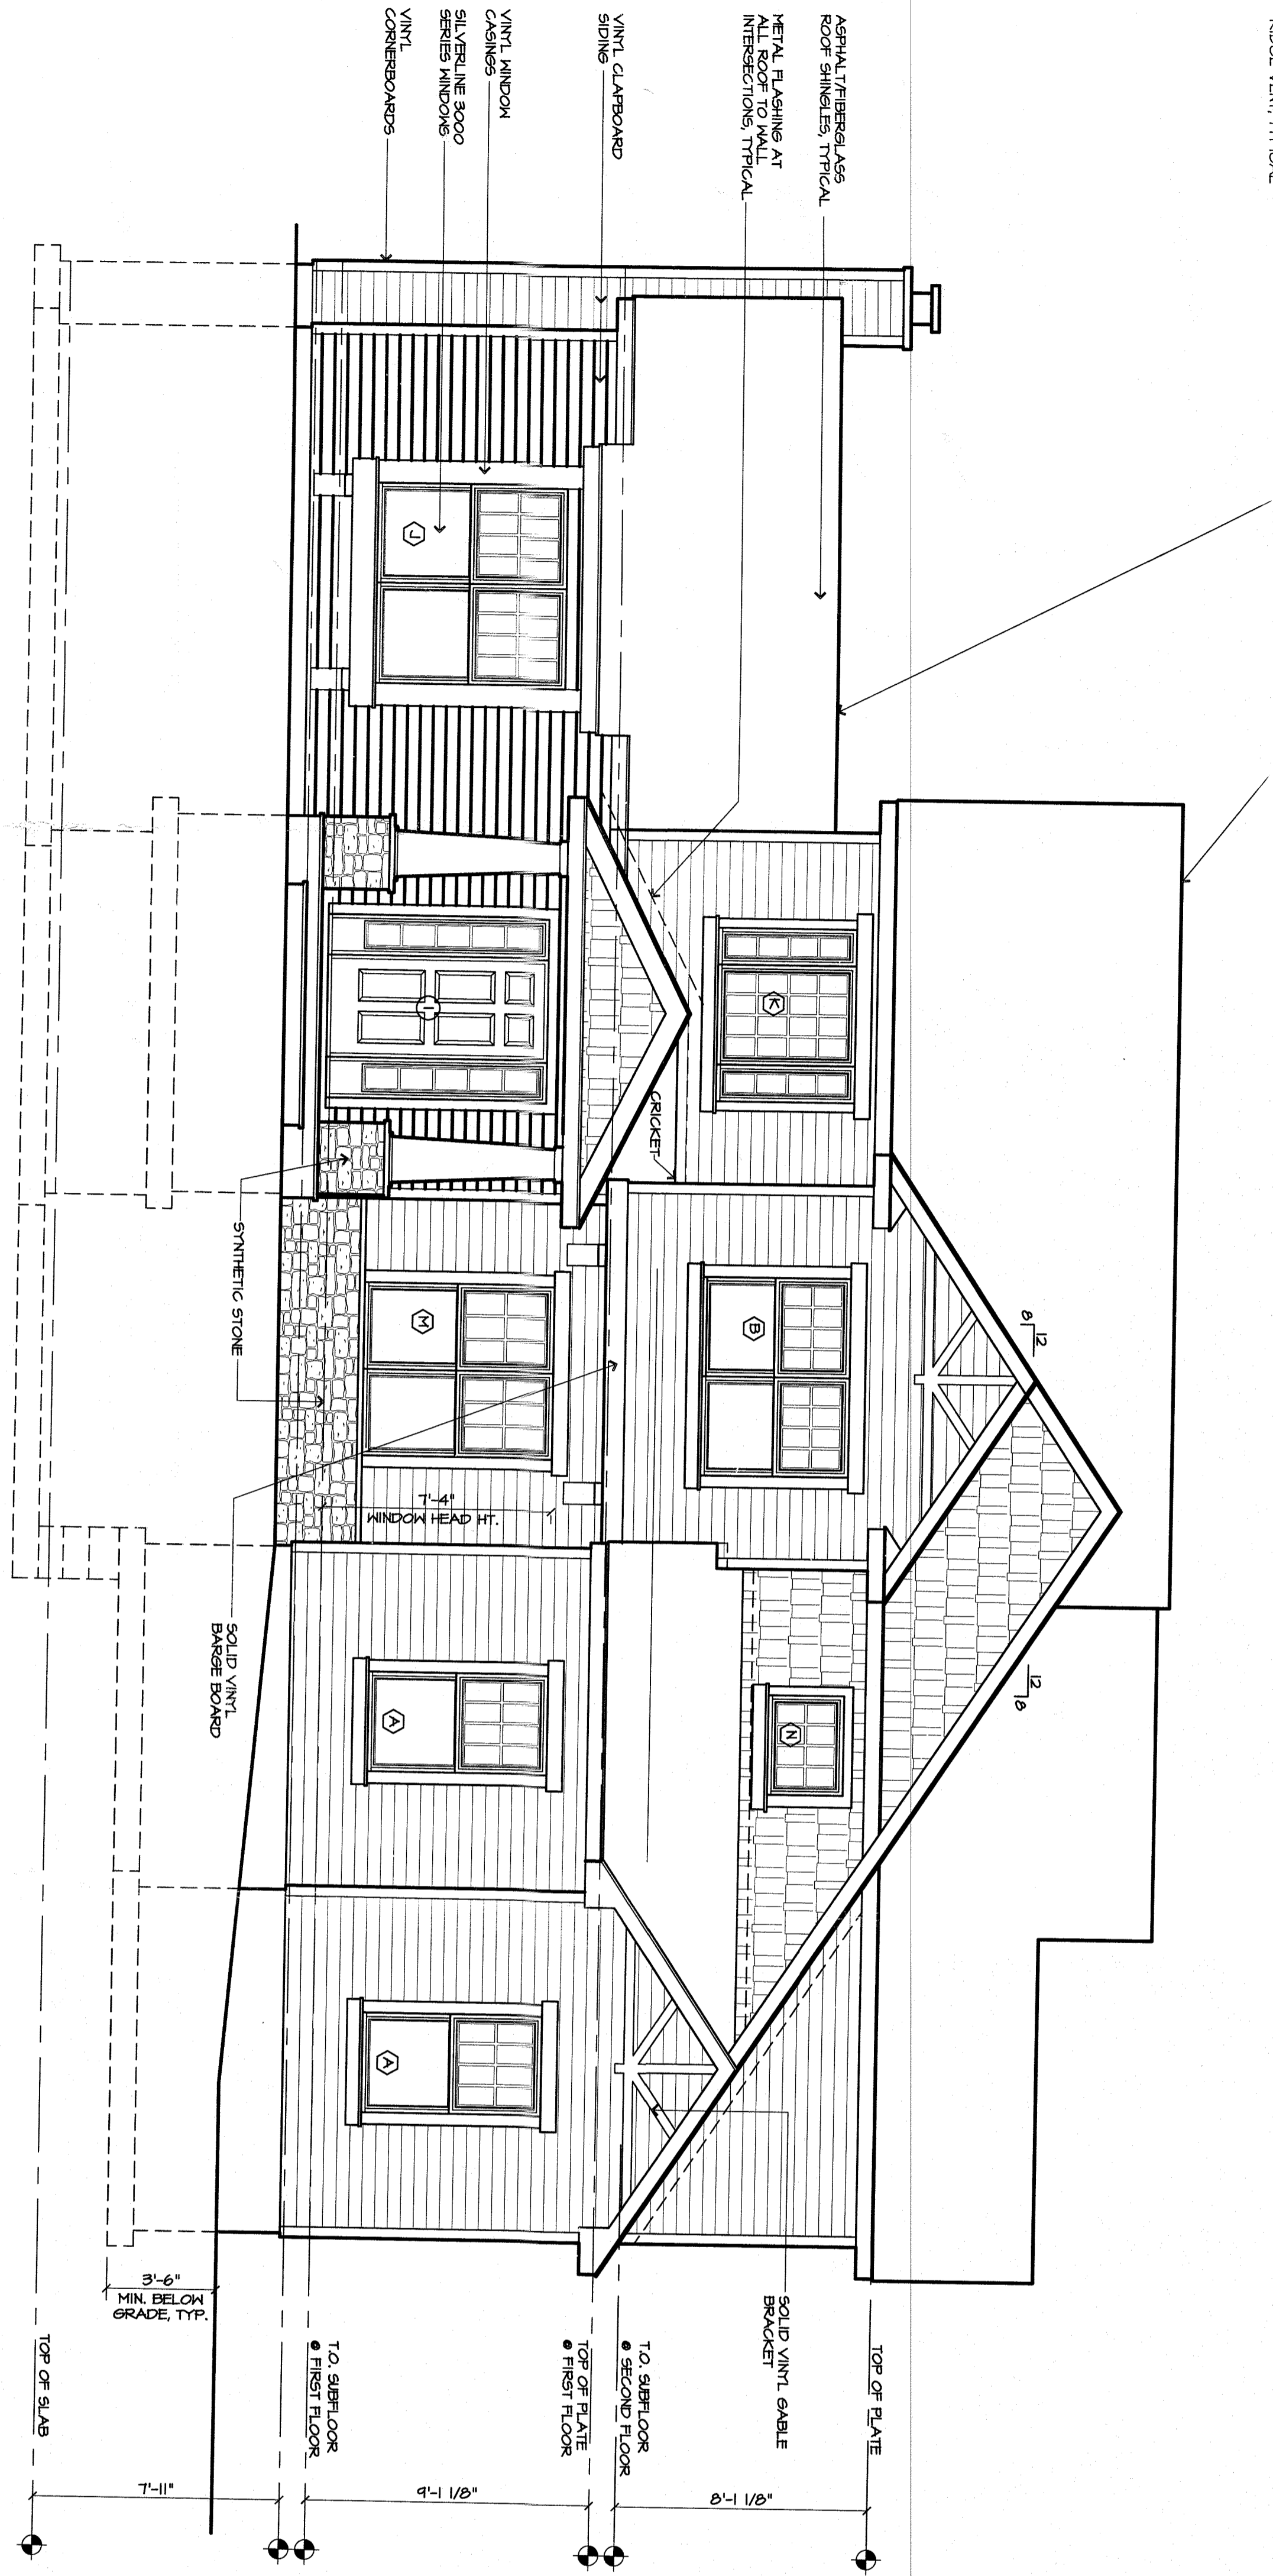

1 FRONT ELEVATION
SCALE: 1/4" = 1'-0"
FRONT ELEVATION FINISHES ARE FOR RENDERING PURPOSES ONLY


WINDOW AND EXTERIOR DOOR SCHEDULE

NO.	MANUFACTURER	TYPE	SERIES	CATALOG NO.	ROUGH OPENING CLEAR HEIGHT	ROUGH OPENING CLEAR WIDTH	ROUGH OPENING CLEAR AREA	ROUGH OPENING CLEAR PERIMETER	ROUGH OPENING CLEAR VENT	ROUGH OPENING CLEAR VENT PER UNIT	REMARKS
1	SILVERLINE	DOUBLE HANG	3001	3006	30 1/4"	61 1/4"	34 1/8" x 30 1/4"	72	13.6	13.6	DOUBLE HANG
2	SILVERLINE	DOUBLE HANG	3002	3046-2	15 1/2"	51 1/4"	34 1/8" x 24 7/8"	11.6	22.0	22.0	DOUBLE HANG
3	SILVERLINE	DOUBLE HANG	3001	2442	30 1/4"	59 1/4"	26 1/8" x 22 7/8"	4.1	7.6	7.6	DOUBLE HANG
4	SILVERLINE	DOUBLE HANG	3003	2503	10 1/4"	51 1/4"	30 1/8" x 30 7/8"	6.4	35.1	35.1	TRIPLE HANG IV TRANSLUCENT
5	SILVERLINE	DOUBLE HANG	3001	3046	39 1/4"	57 1/4"	34 1/8" x 24 7/8"	5.8	11.0	11.0	DOUBLE HANG
6	SILVERLINE	DOUBLE HANG	3001	20310	26 1/4"	41 1/4"	22 1/8" x 20 7/8"	3.1	5.7	5.7	DOUBLE HANG
7	SILVERLINE	DOUBLE HANG	3002	20310-2	31 1/2"	41 1/4"	22 1/8" x 20 7/8"	3.1	11.5	11.5	DOUBLE HANG
8	SILVERLINE	HOPPER	300	3215	31 3/4"	14 5/4"	-	-	-	-	UTILITY WINDOW
9	SILVERLINE	DOUBLE HANG	3002	3056-2	15 1/2"	61 1/4"	34 1/8" x 30 1/4"	14.4	27.2	27.2	DOUBLE HANG
10	SILVERLINE	PICTURE	3054	1053/1054/6	54 1/2"	54 1/2"	-	-	14.4	15.1	TRIPLE HANG
11	SILVERLINE	DOUBLE HANG	3002	2856-2	67 1/2"	61 1/4"	30 1/8" x 30 7/8"	12.9	23.5	23.5	DOUBLE HANG
12	SILVERLINE	PICTURE	3051	3104/2	36 1/4"	24 1/4"	-	-	-	5.7	DOUBLE HANG


NATURAL LIGHT REQUIREMENTS

FLOOR	ROOM NAME	SQ. FT.	VENT AREA (SQ.FT.) PROVIDED	% VENT AREA (SQ.FT.) PROVIDED	8 INCH VENT AREA (SQ.FT.) PROVIDED	% VENT AREA (SQ.FT.) PROVIDED
FIRST FLOOR	GREAT ROOM	305	49.2	14.2	61.6	26.4
	KITCHEN / BREAKFAST	291	21.5	6.3	41.3	16.0
	DINING	132	14.2	14.5	35.1	27.0
	SECOND FLOOR					
MASTER BEDROOM	217	11.6	5.9	2.2	10.9	
BEDROOM #2	121	11.6	4.5	22.0	18.1	
BEDROOM #3	121	11.6	4.5	22.0	18.1	
BEDROOM #4	121	11.6	4.5	22.0	18.1	

2 RIGHT SIDE ELEVATION
SCALE: 1/4" = 1'-0"

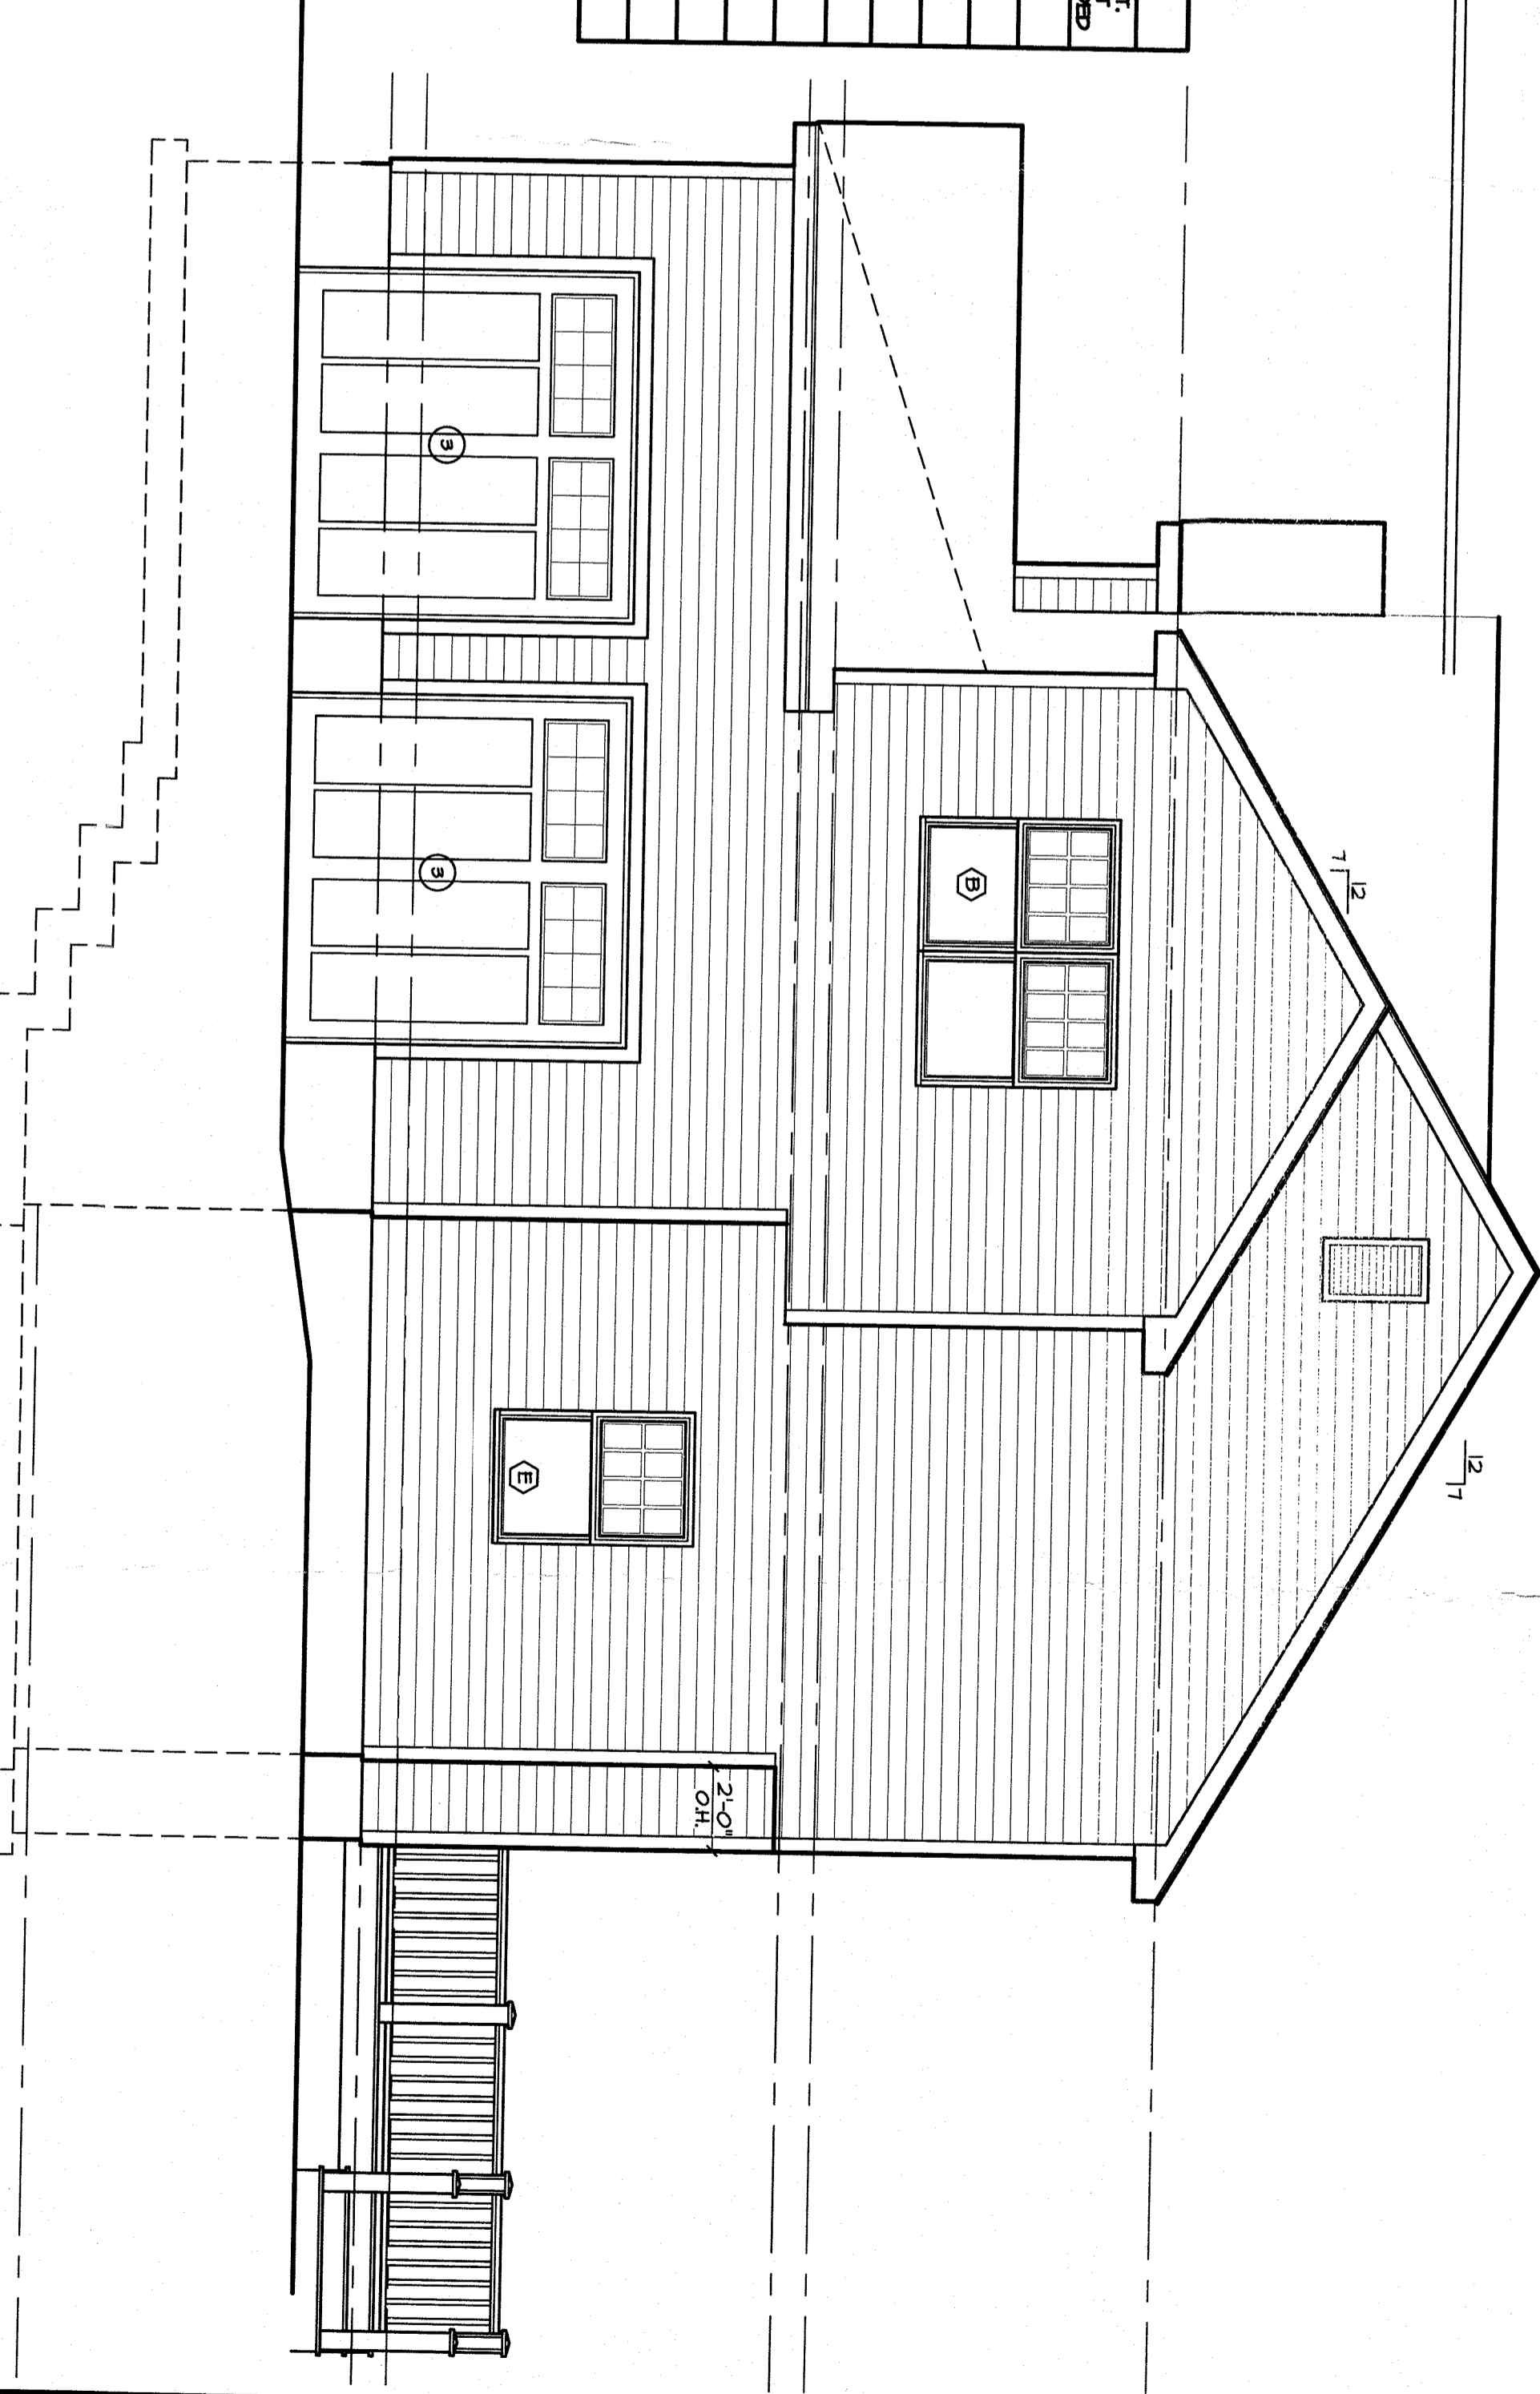


PROPOSED SINGLE FAMILY DWELLING FOR
MONTANA CONTRACTING
DOLLER SUBDIVISION = LOT 7
ORANGBURG, NY
TOWN OF ORANGETOWN

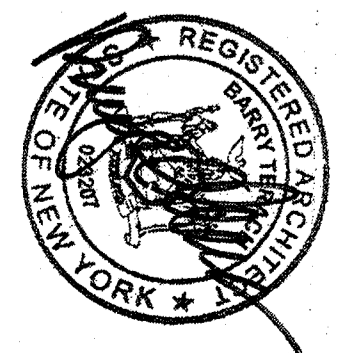


BARRY TERACH
ARCHITECT
8 Thomas Road
Central Valley, New York 10017
ph. 845-928-8988 fax 845-928-3589

Project No. MON 2140
Date: 05/17/2021
Drawn By: SH
Reviewed By: CN
Sheet Number:
A-5

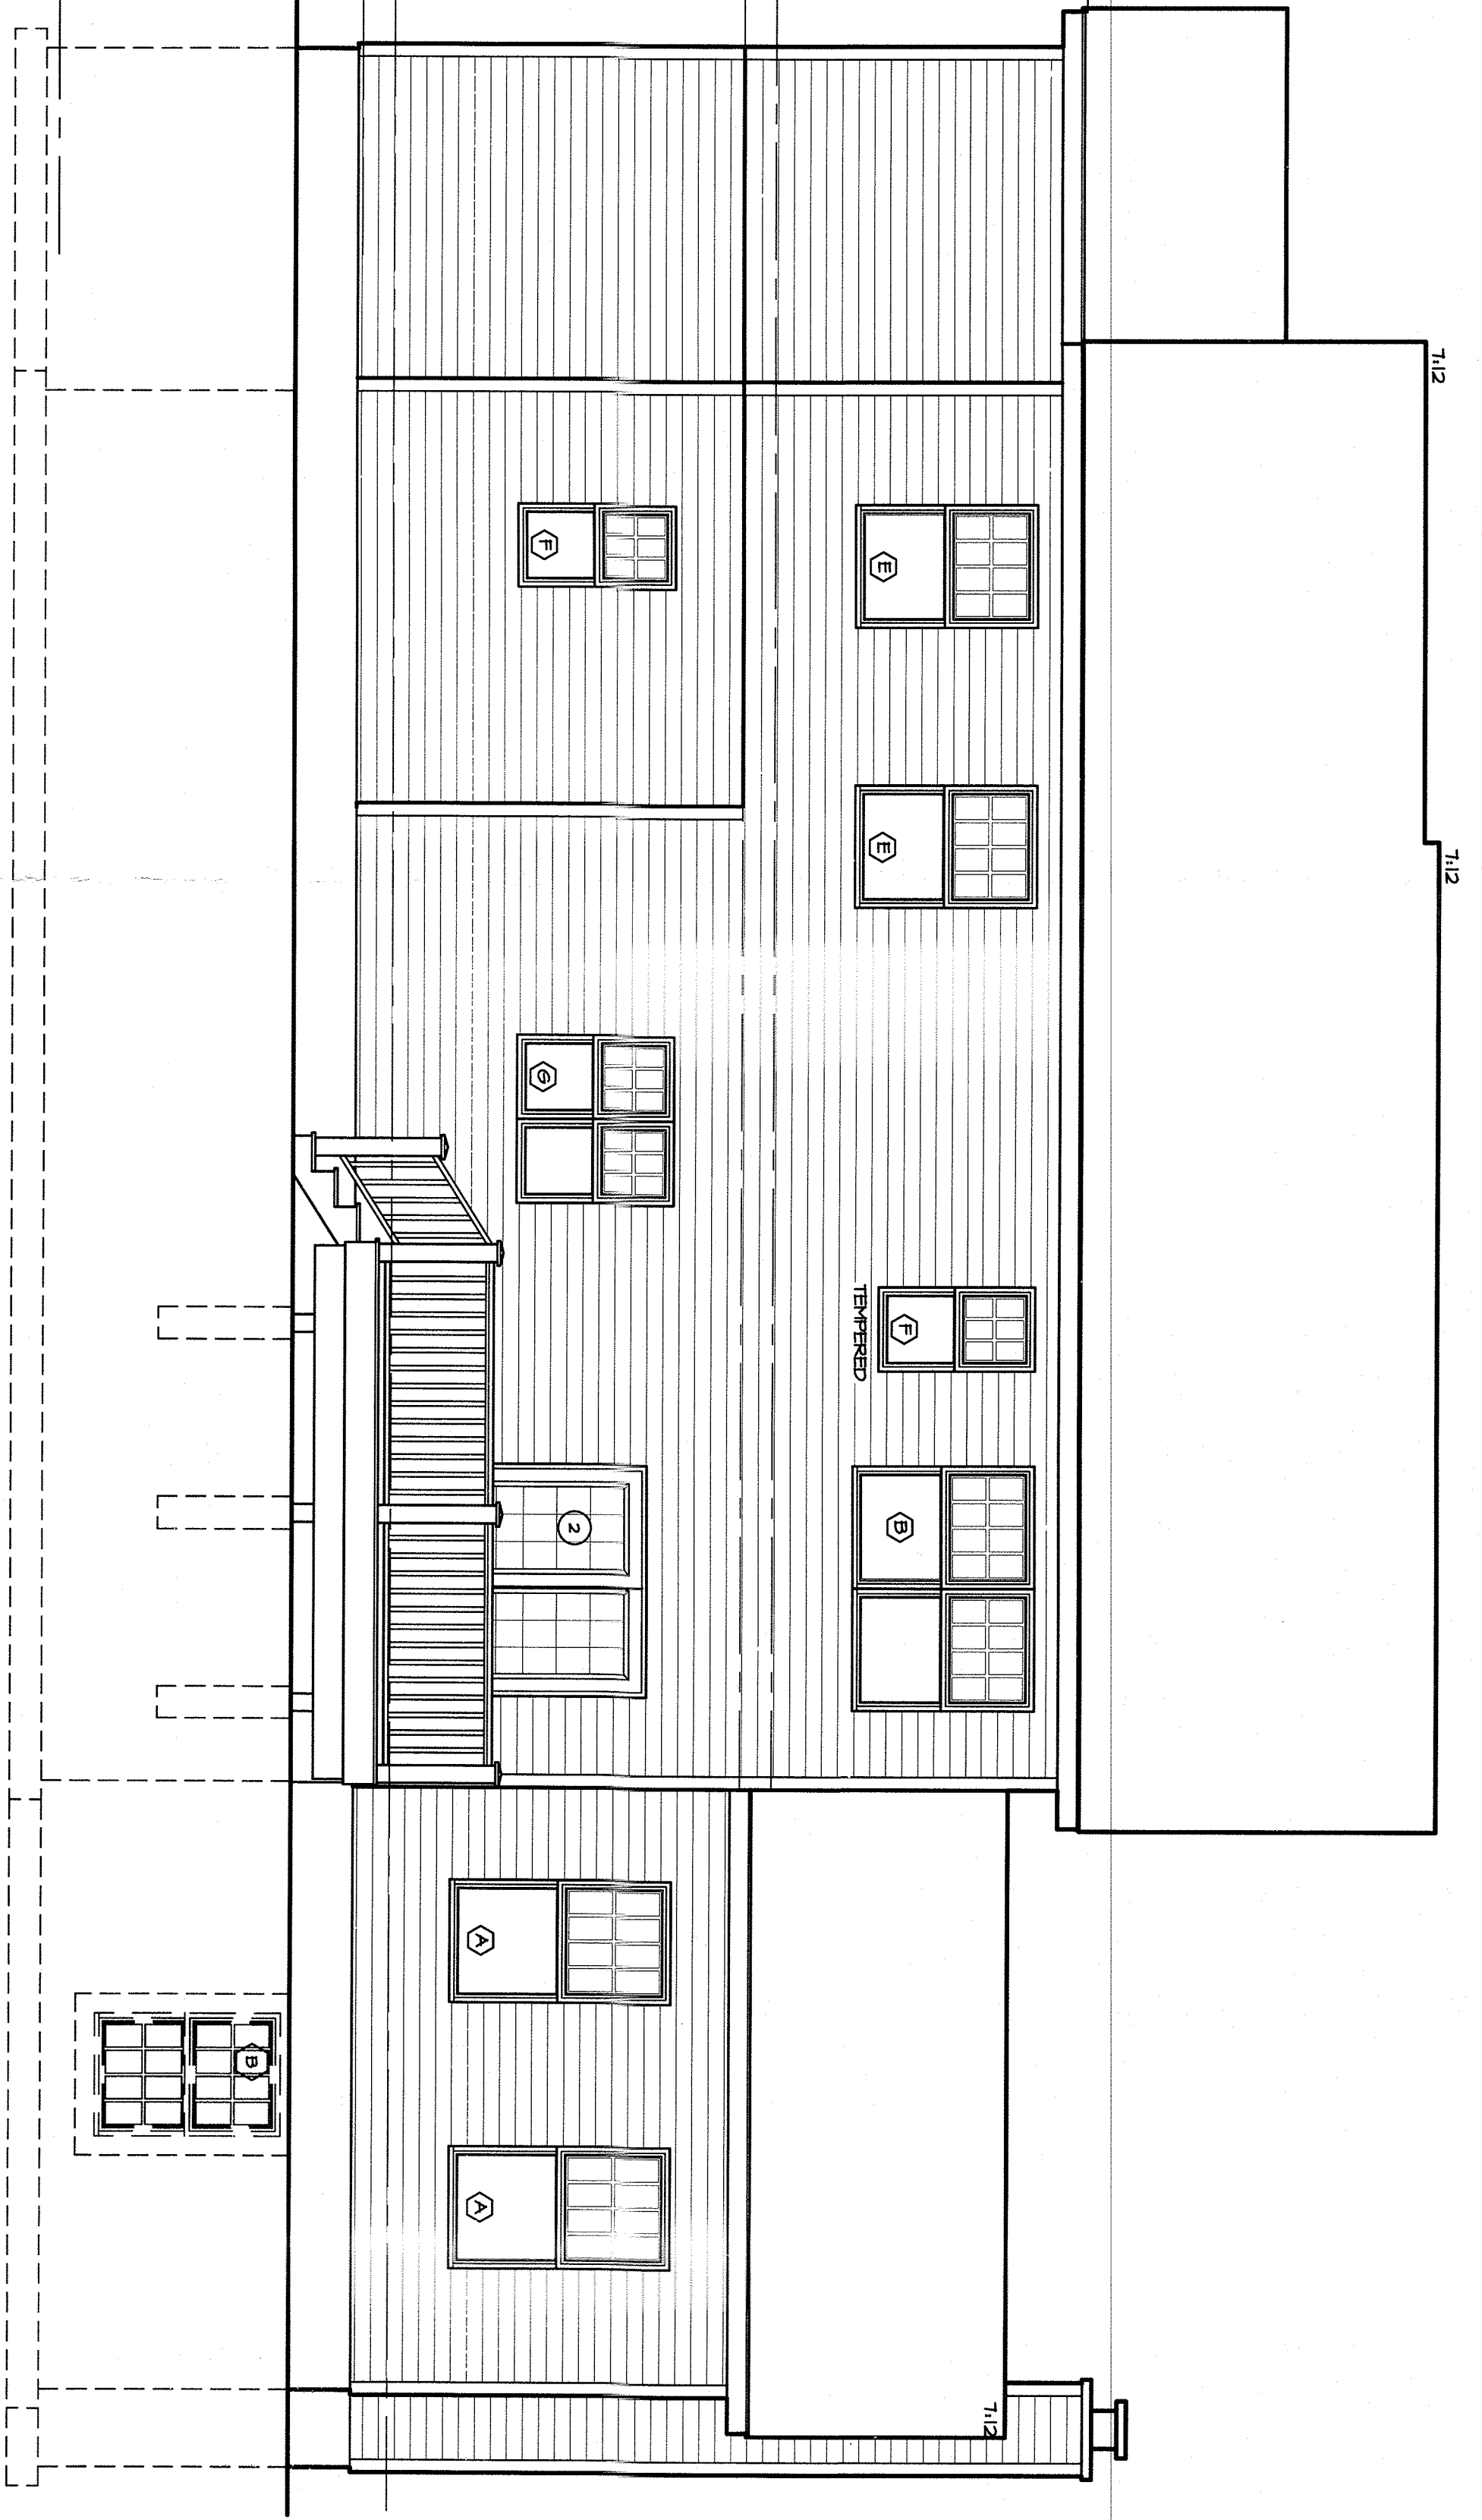

1 REAR ELEVATION
A-6 SCALE 1/4" = 1'-0"

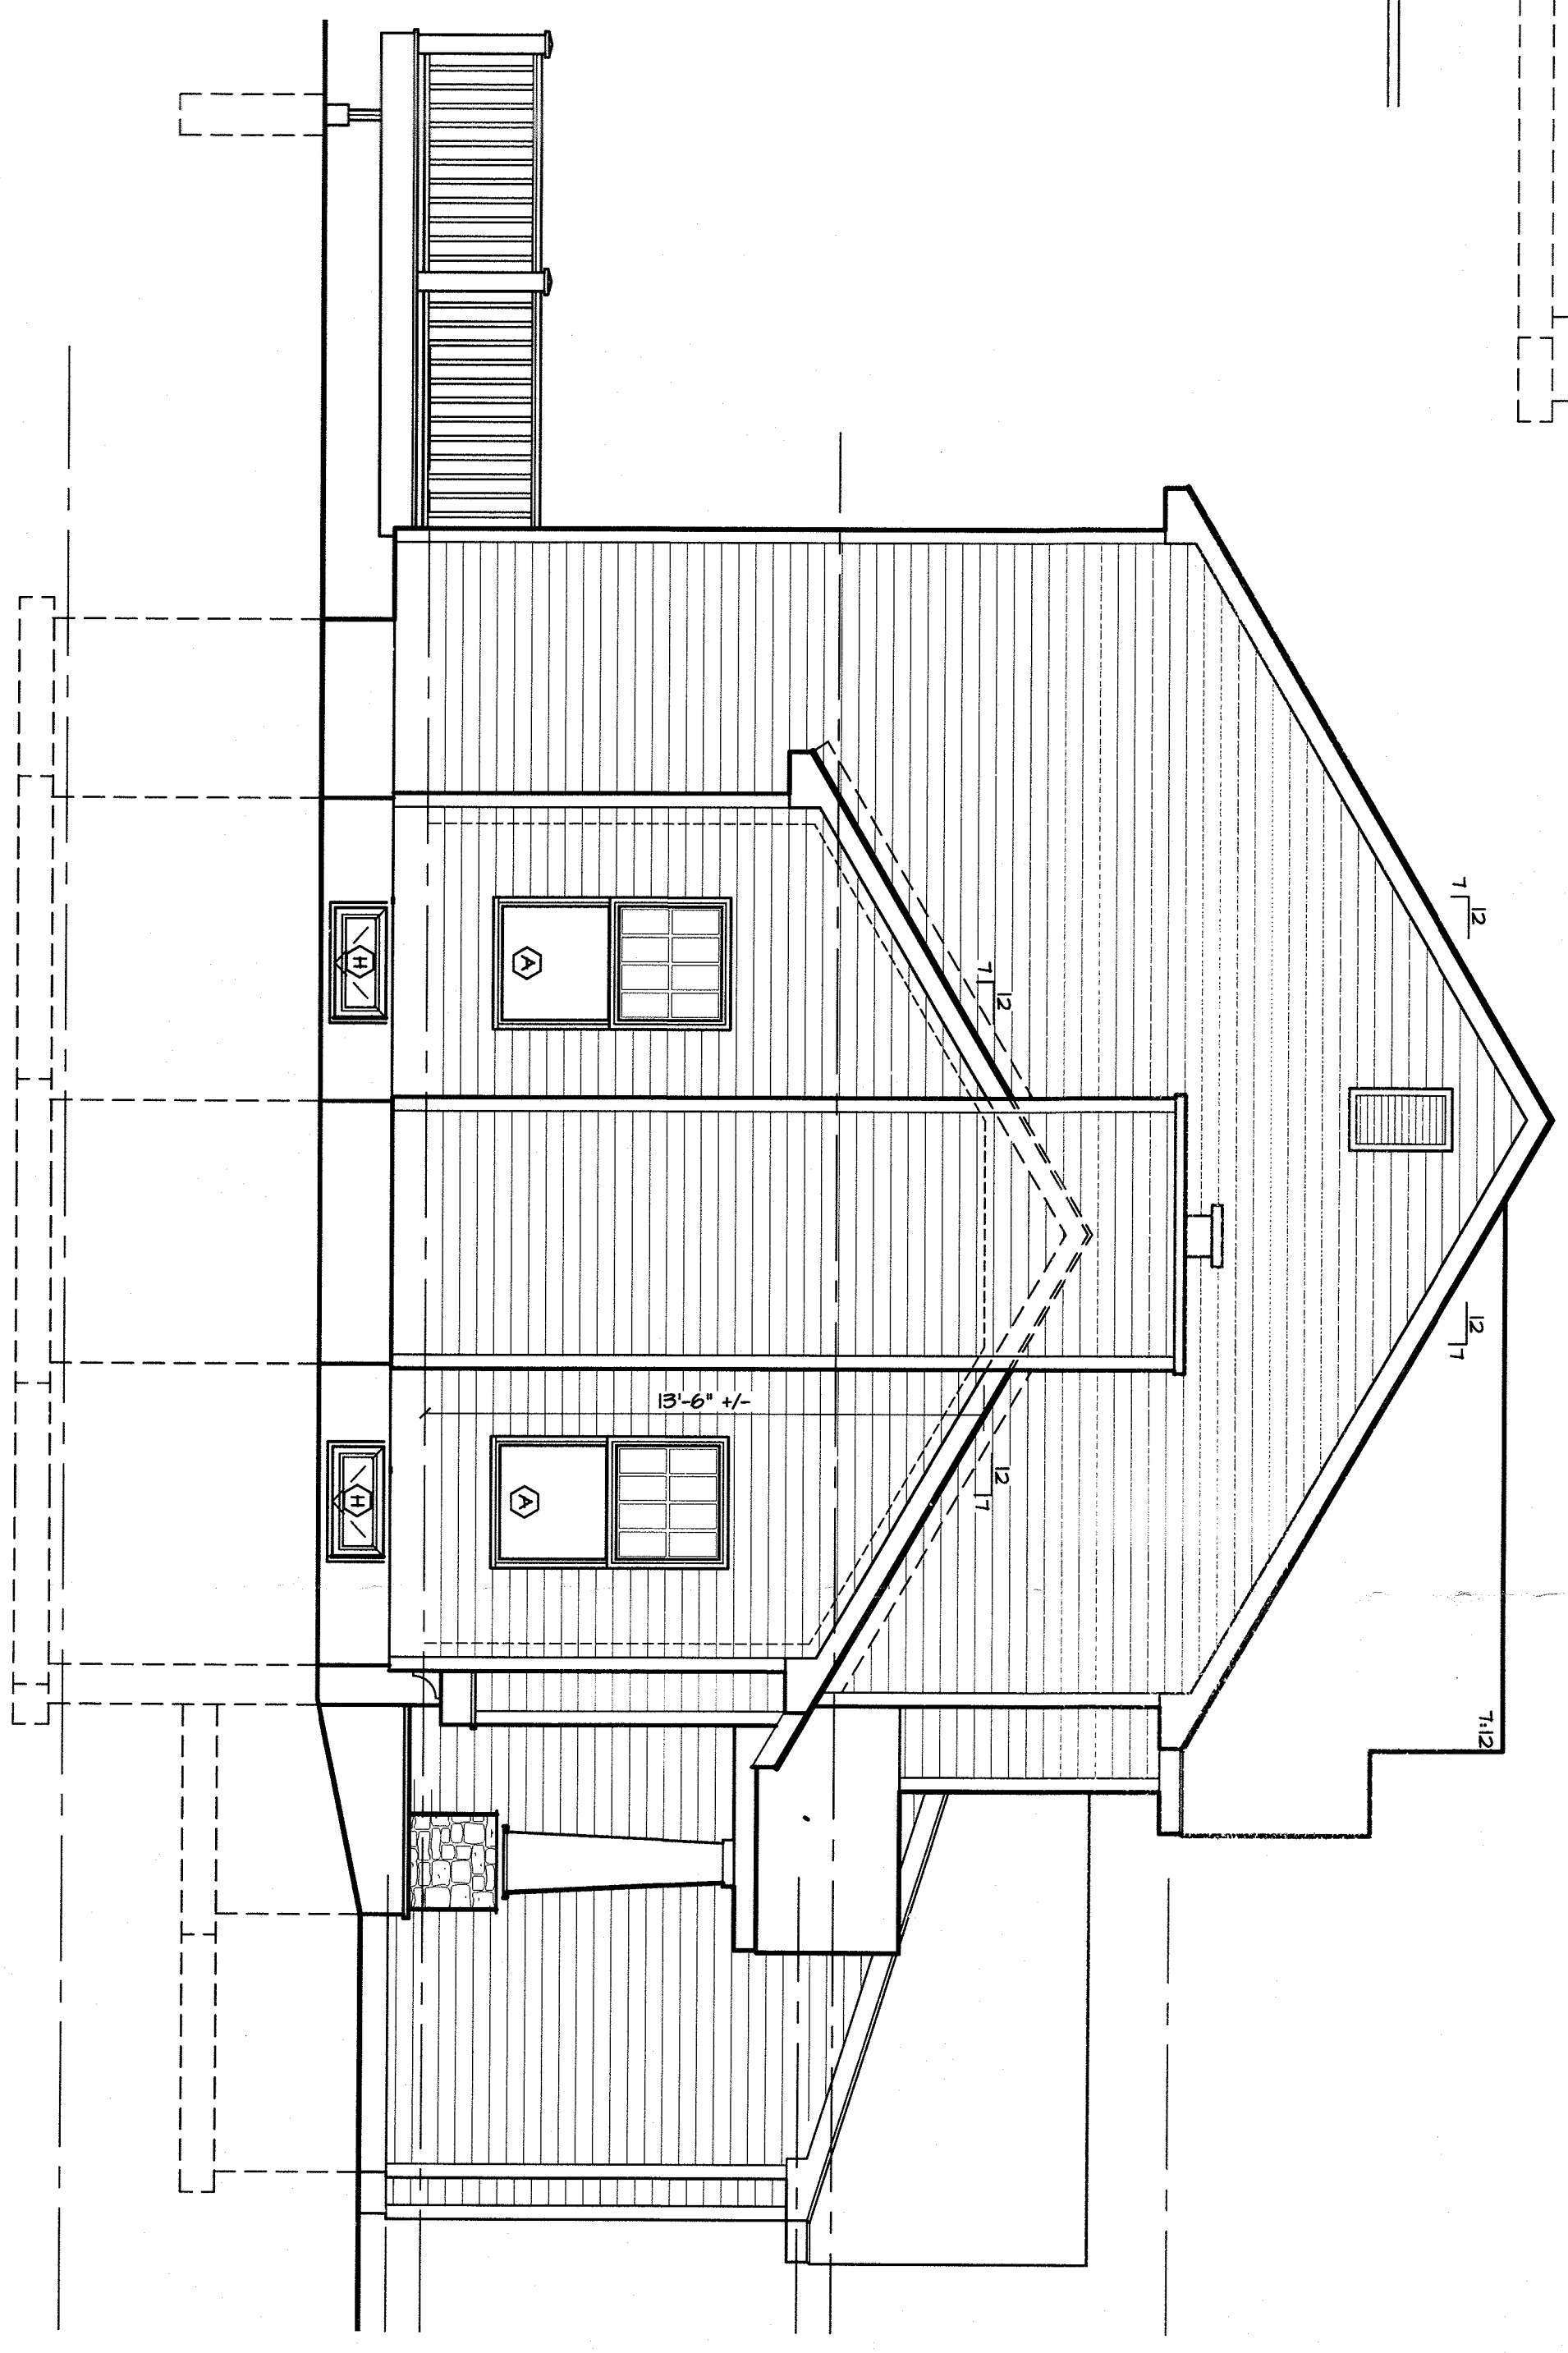

2 LEFT SIDE ELEVATION
A-6 SCALE 1/4" = 1'-0"

BARRY TERACH
ARCHITECT
8 Turner Road
Central Islip, New York 11707
ph. 845-938-4388 fax 845-938-4399



PROPOSED SINGLE FAMILY DWELLING FOR
MONTANA CONTRACTING
DOLLER SUBDIVISION = LOT 7
ORANGBURG, NY
TOWN OF ORANGETOWN

Revisions:

Project No. MON 2140
Date: 05/17/2021
Drawn By: SH
Reviewed By: GN

Sheet Number:

A-6