




F-1 NORTH ELEVATION (FACING WEST CROOKED HILL ROAD)

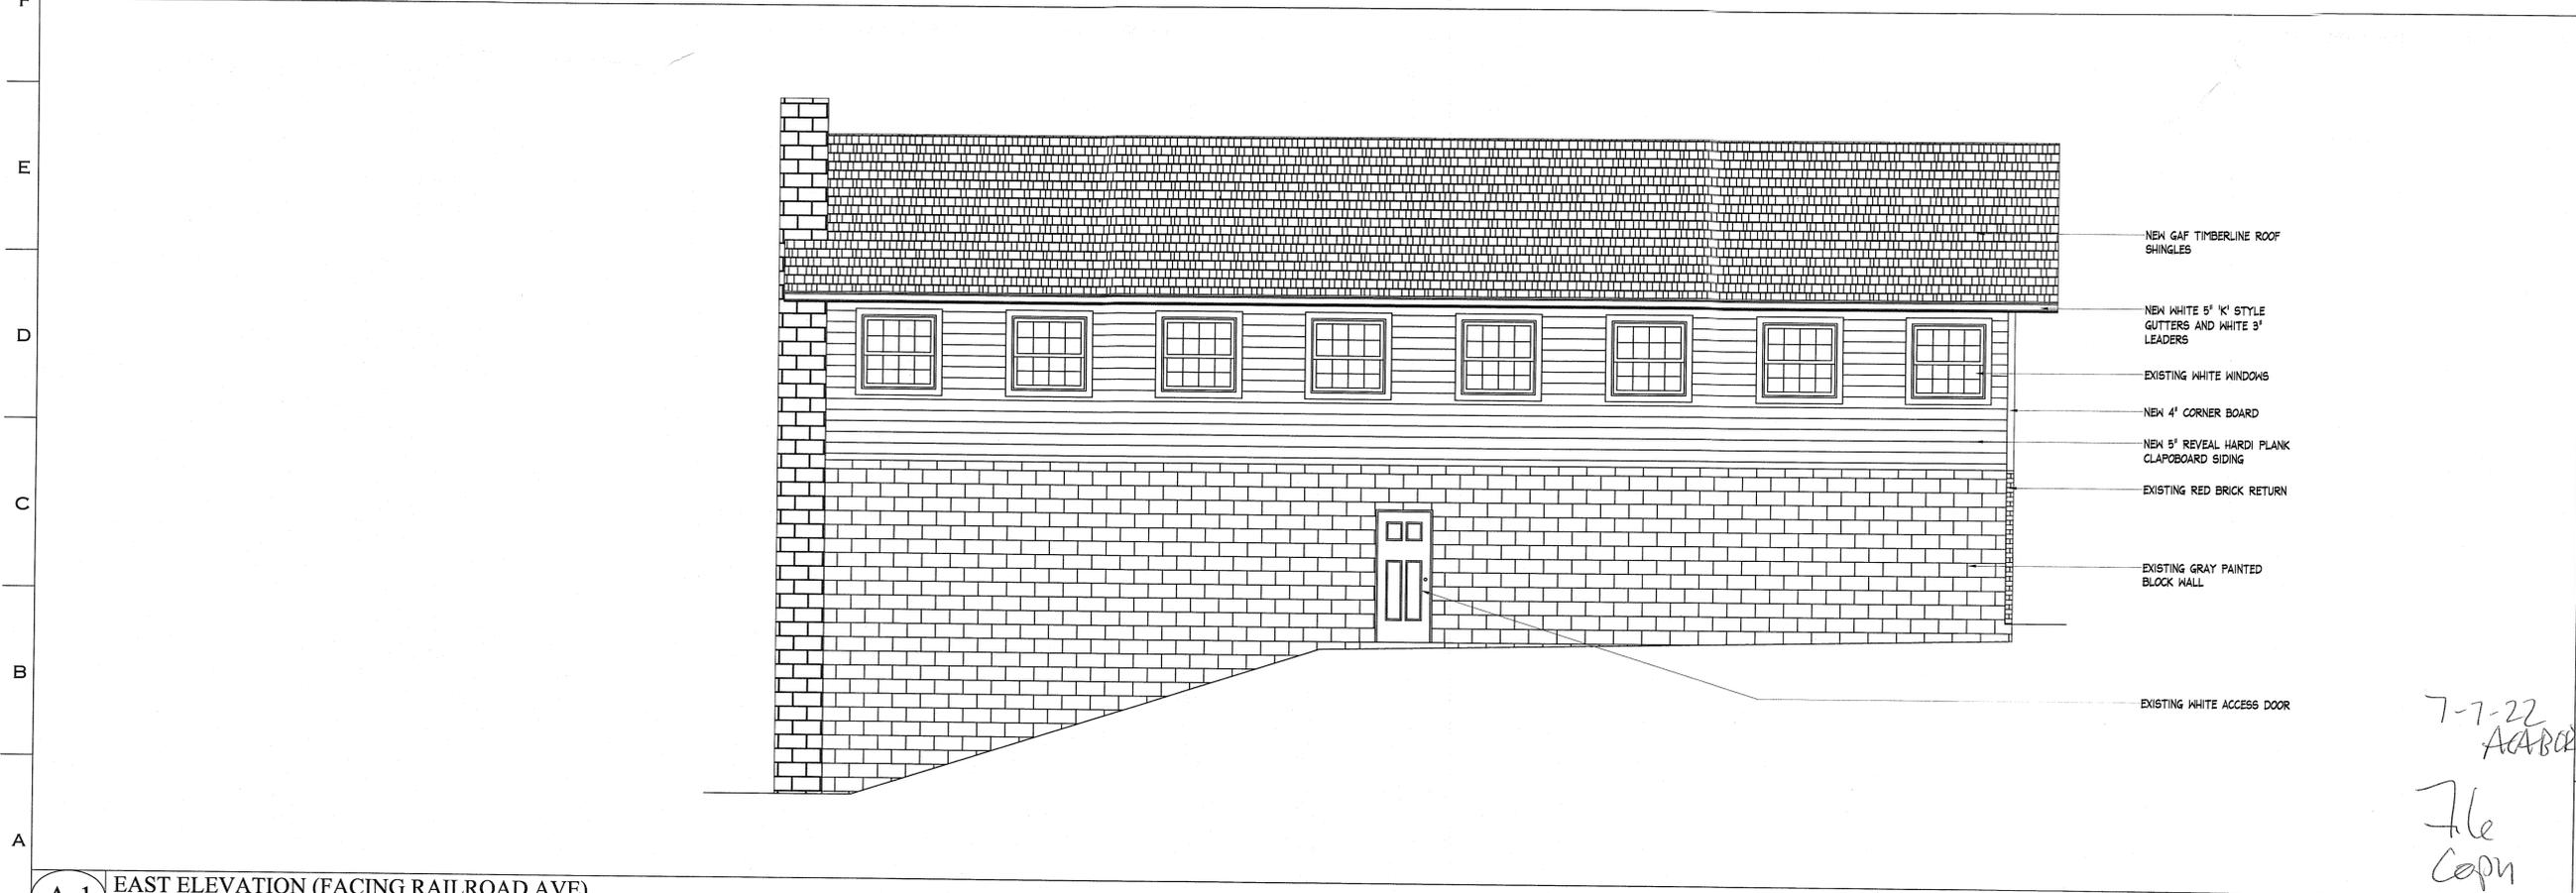

A-1 EAST ELEVATION (FACING RAILROAD AVE)

TREESTONE
ARCHITECTURE & CONSTRUCTION

TREESTONE BuildersGroup, Inc
2 South St. Suffern, NY
TEL: (201) 906 - 9484

Treestone Architecture, PC
TEL: (201) 906 - 9484

CHRISTOPHER PAPALEO
N.Y. 035207
N.J. AI 18082

#	ISSUE	DATE
1	REVIEW BOARD SUBMISSION	02-24-20

#	REVISION	DATE
1	REVISED TITLE BLOCK	05-19-2022


DRAWN BY: _____
CHECKED BY: _____

TREESTONE

PROJECT # 2131
PROJECT LOCATION:
110 W CROOKED HILL RD
PEARL RIVER, NY

EXTERIOR
RENOVATION

ELEVATIONS

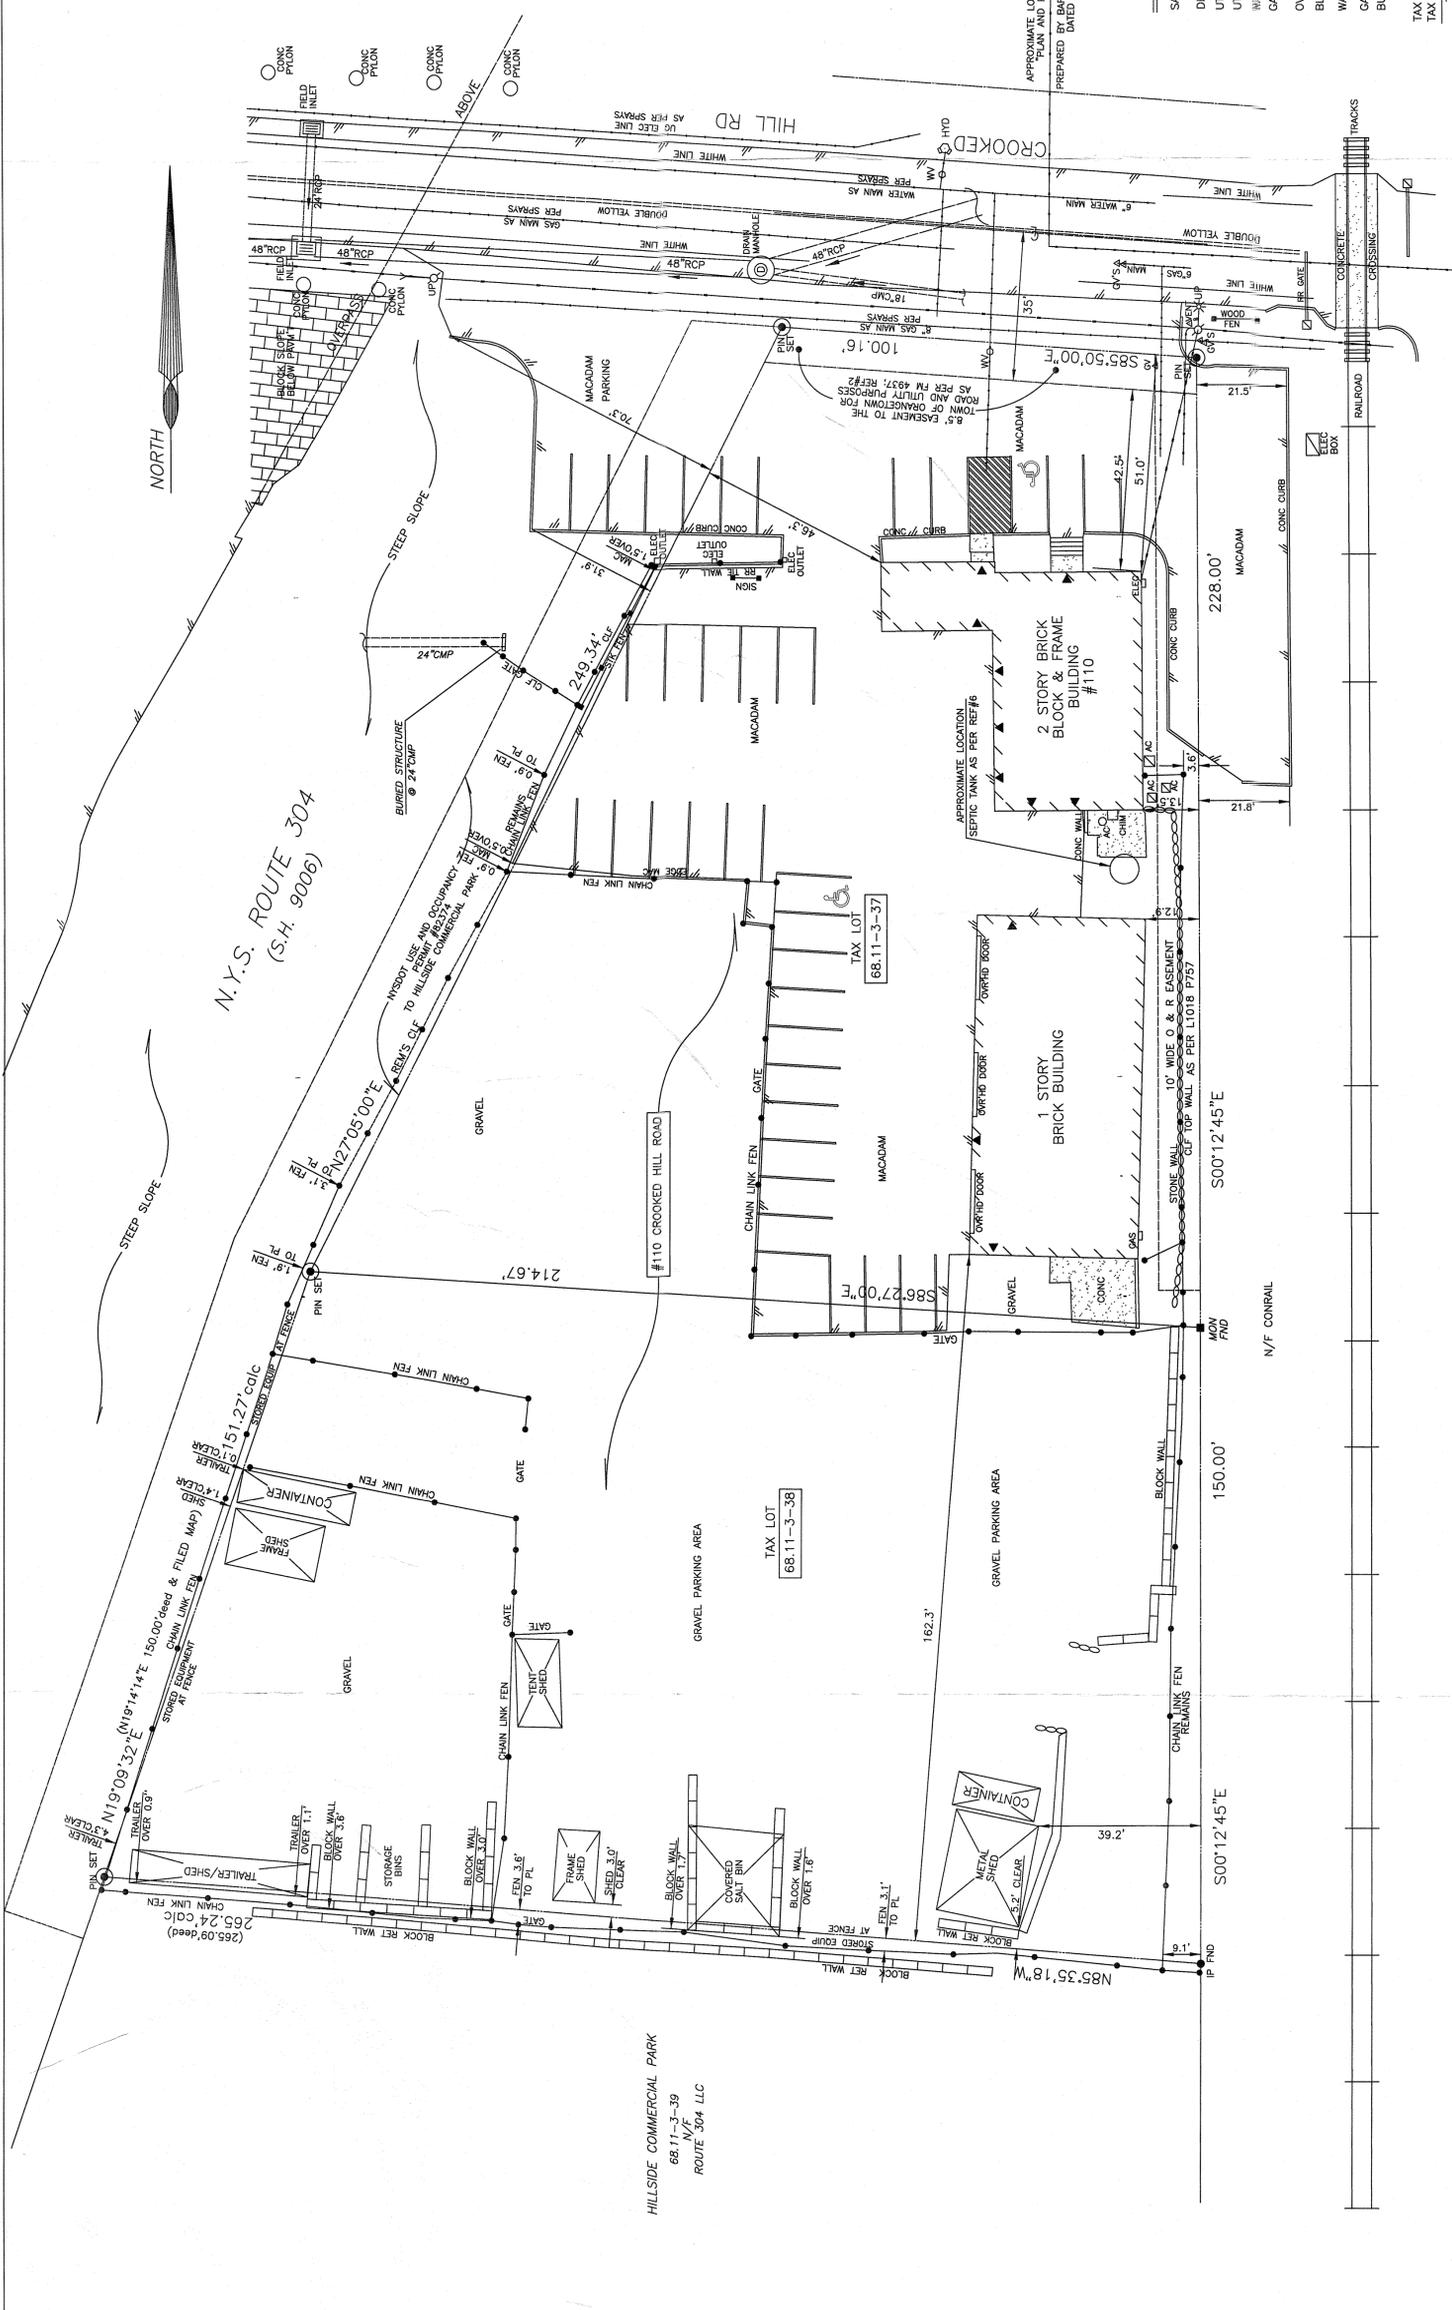

N.Y.S. ROUTE 304
(S.H. 9006)

HILLSIDE COMMERCIAL PARK
68.11-3-39
N/F
ROUTE 304 LLC

APPROXIMATE LOCATION FORCE MAIN AS PER
"PLAN AND PROFILES SADDLE HILLS"
PREPARED BY BARBOUR AND JOST SURVEYORS
DATED MARCH 11, 1960

LEGEND

- SANITARY MANHOLE W/PIPES
- DRAINAGE INLET W/PIPES
- UTILITY POLE
- UTILITY POLE/ WITH LIGHT
- WATER VALVE
- GAS VALVE
- OVERHEAD WIRES
- BACKSTOP PAVEMENT
- WATER MAIN
- GAS MAIN
- BUILDING ENTRANCE

TAX LOT 68.11-3-37: AREA=35,692 SF
TAX LOT 68.11-3-38: AREA=35,466 SF
TOTAL AREA = 71,158 SF = 1.6388 AC

PLOT PLAN DATA PROVIDED BY:

12/16/19	DATE	IP'S SET	REVISIONS
PLOT PLAN			
MUDM CROOKED HILL ROAD, LLC			
TOWN OF ORANGETOWN, ROCKLAND COUNTY STATE OF NEW YORK			
JAY A. GREENWELL, PLS, LLC			
SURVEYING - LAND PLANNING 85 LAFAYETTE AVENUE, SUFFERN, NEW YORK, 10901 PHONE 845-357-0830 FAX 845-357-0756			
TAX LOT #	AS SHOWN	AREA	AS SHOWN
FILE	21939	MINUTO	20
SCALE	1" = 20'	DATE	9/23/19
JOB NO.	21939		