




3 PROPOSED GARAGE PLAN
A-200.00 SCALE: 1/4" = 1'-0"

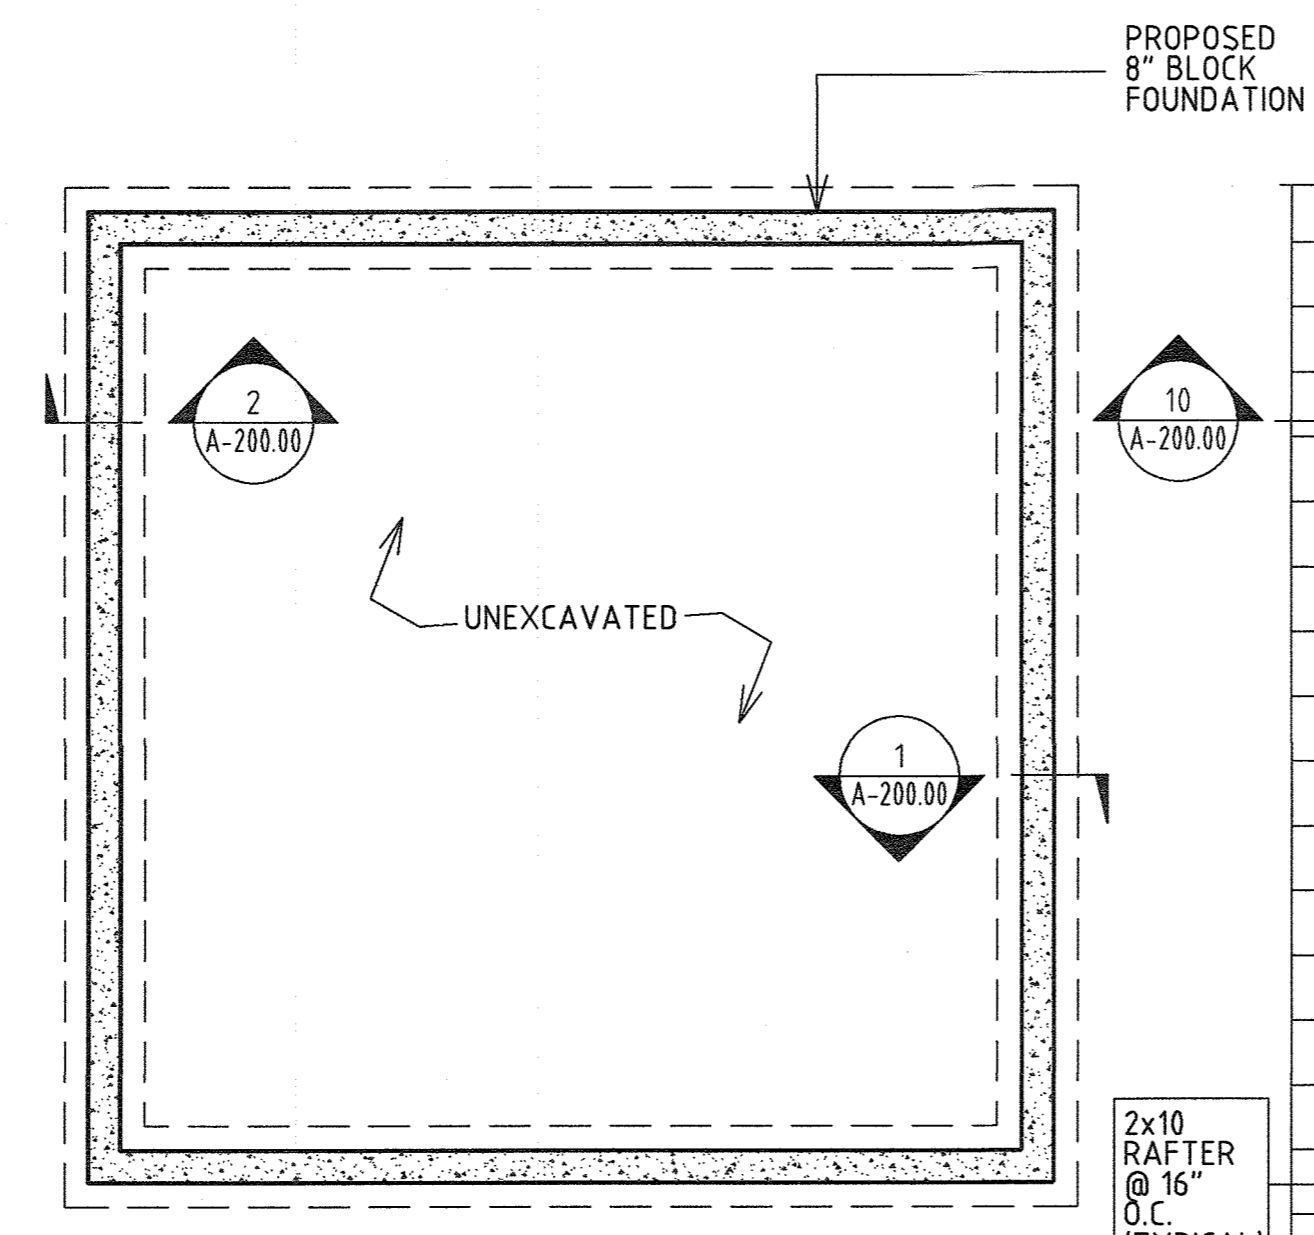


4 PROPOSED GARAGE FOUNDATION PLAN
A-200.00 SCALE: 1/4" = 1'-0"

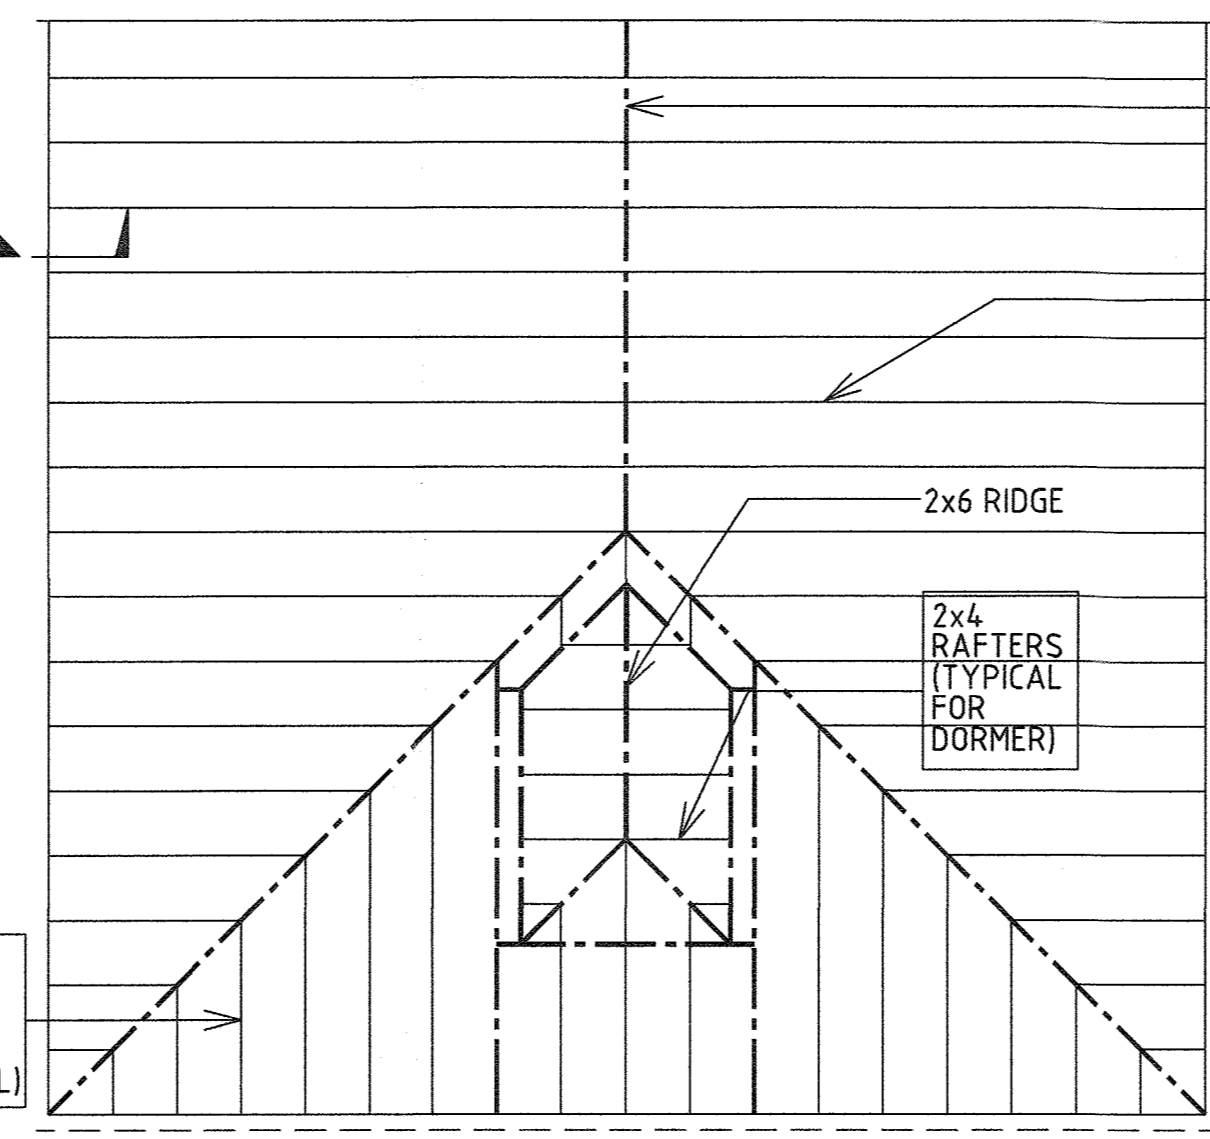


5 PROPOSED GARAGE ROOF FRAMING PLAN
A-200.00 SCALE: 1/4" = 1'-0"

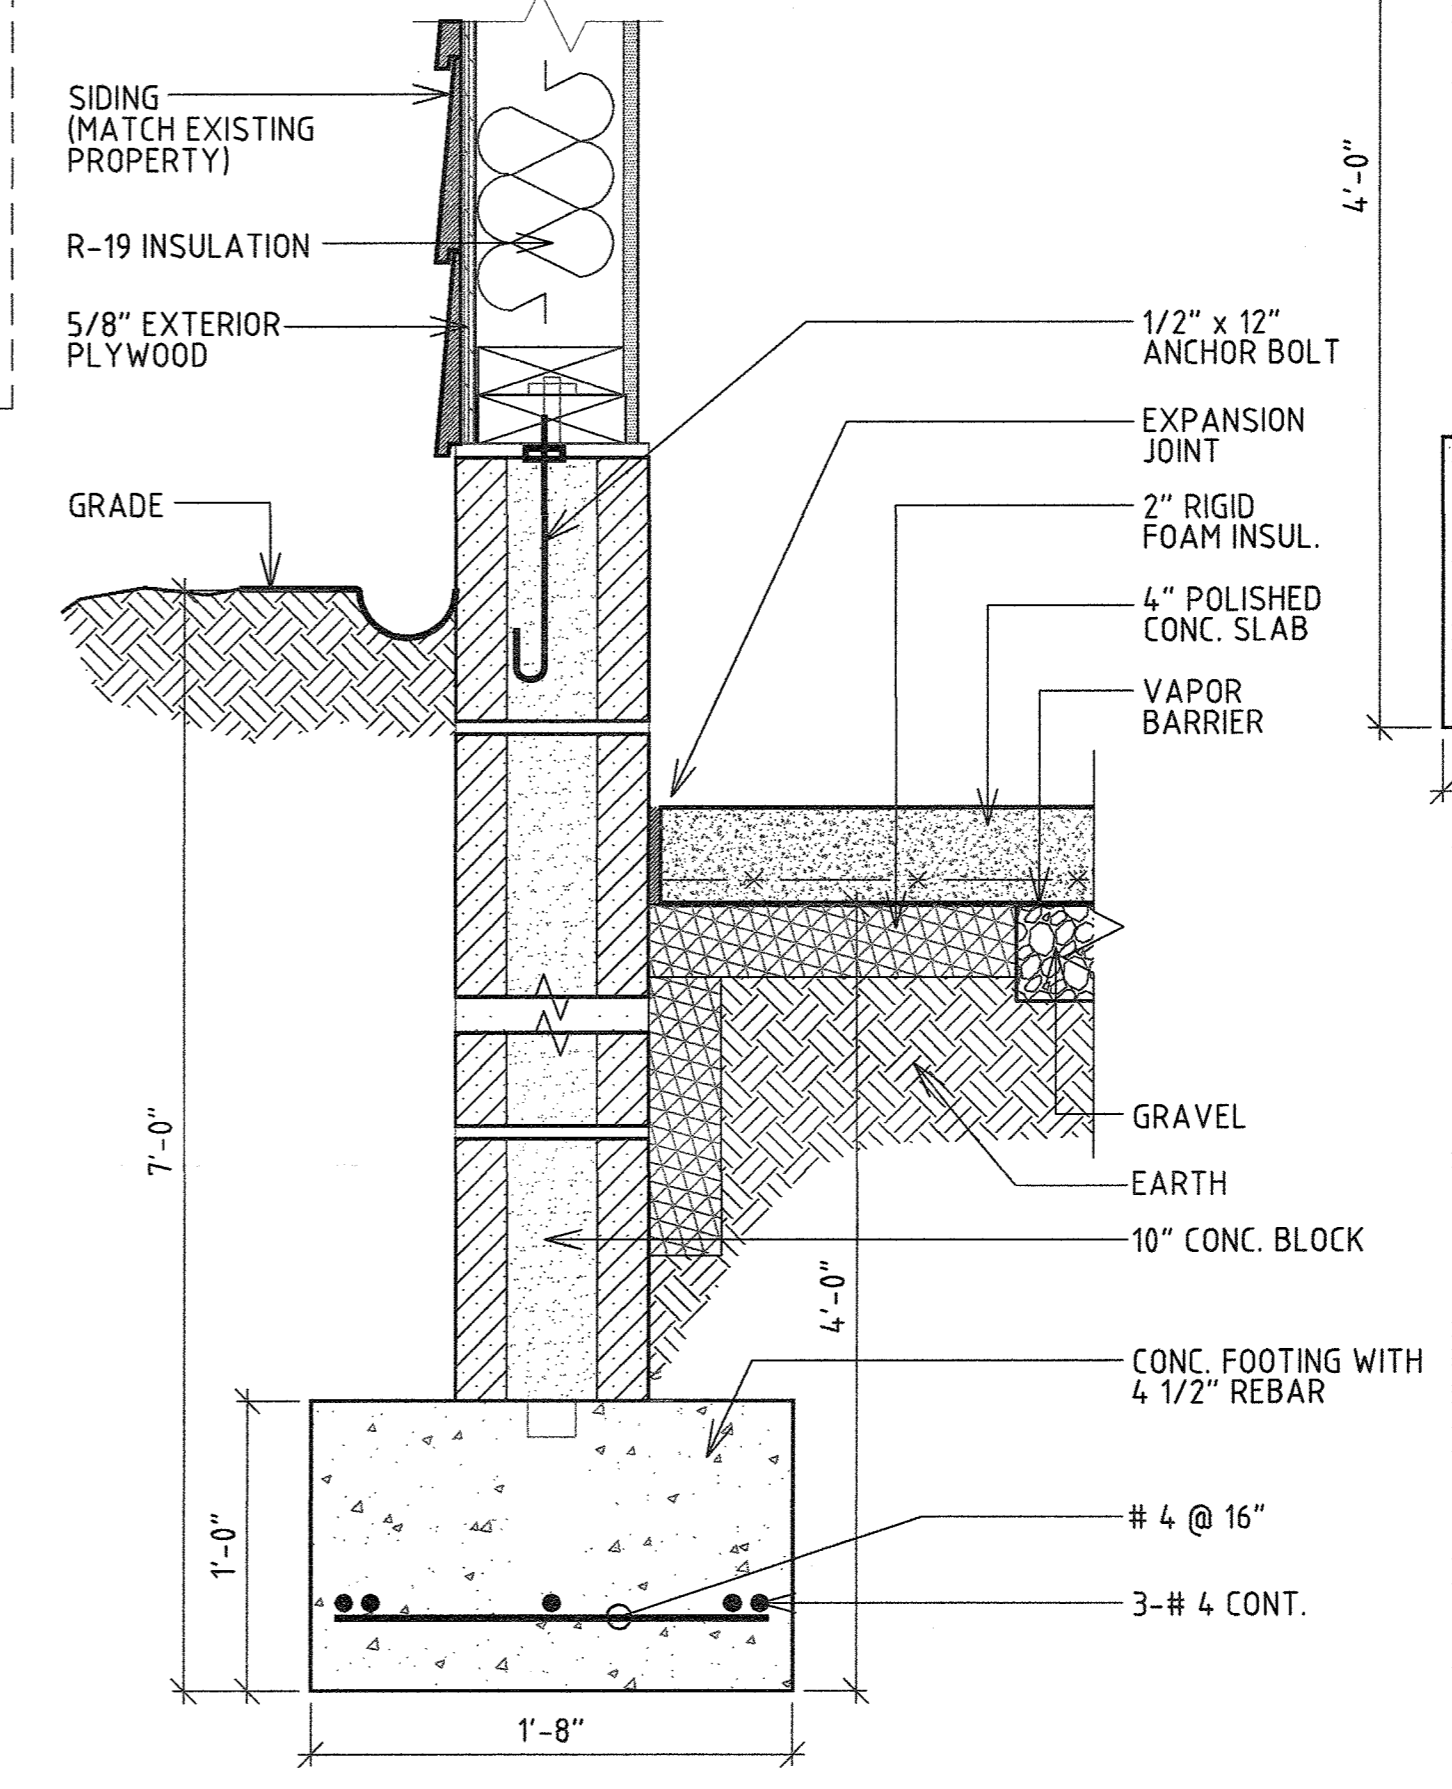


1 WALL SECTION W/ FOUNDATION
A-200.00 NOT TO SCALE

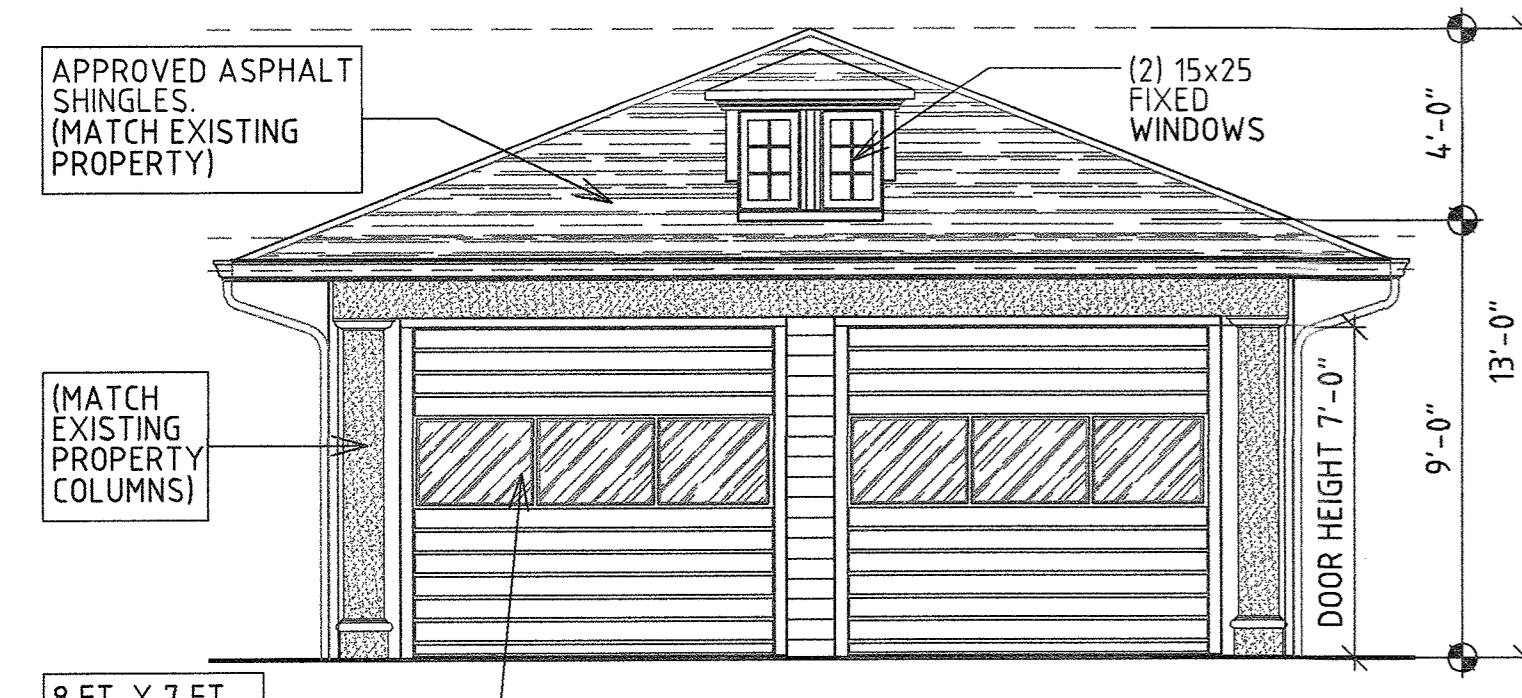


6 PROPOSED GARAGE FRONT ELEVATION
A-200.00 SCALE: 1/4" = 1'-0"

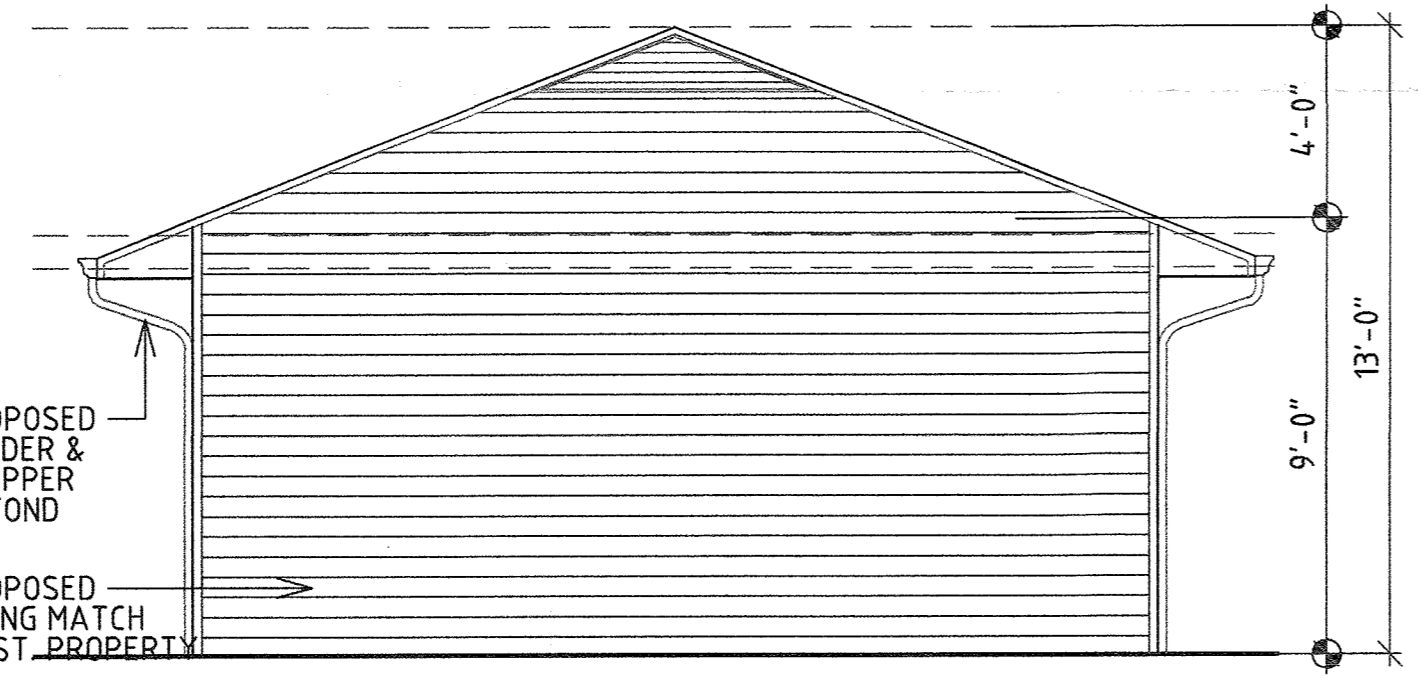


7 PROPOSED GARAGE REAR ELEVATION
A-200.00 SCALE: 1/4" = 1'-0"

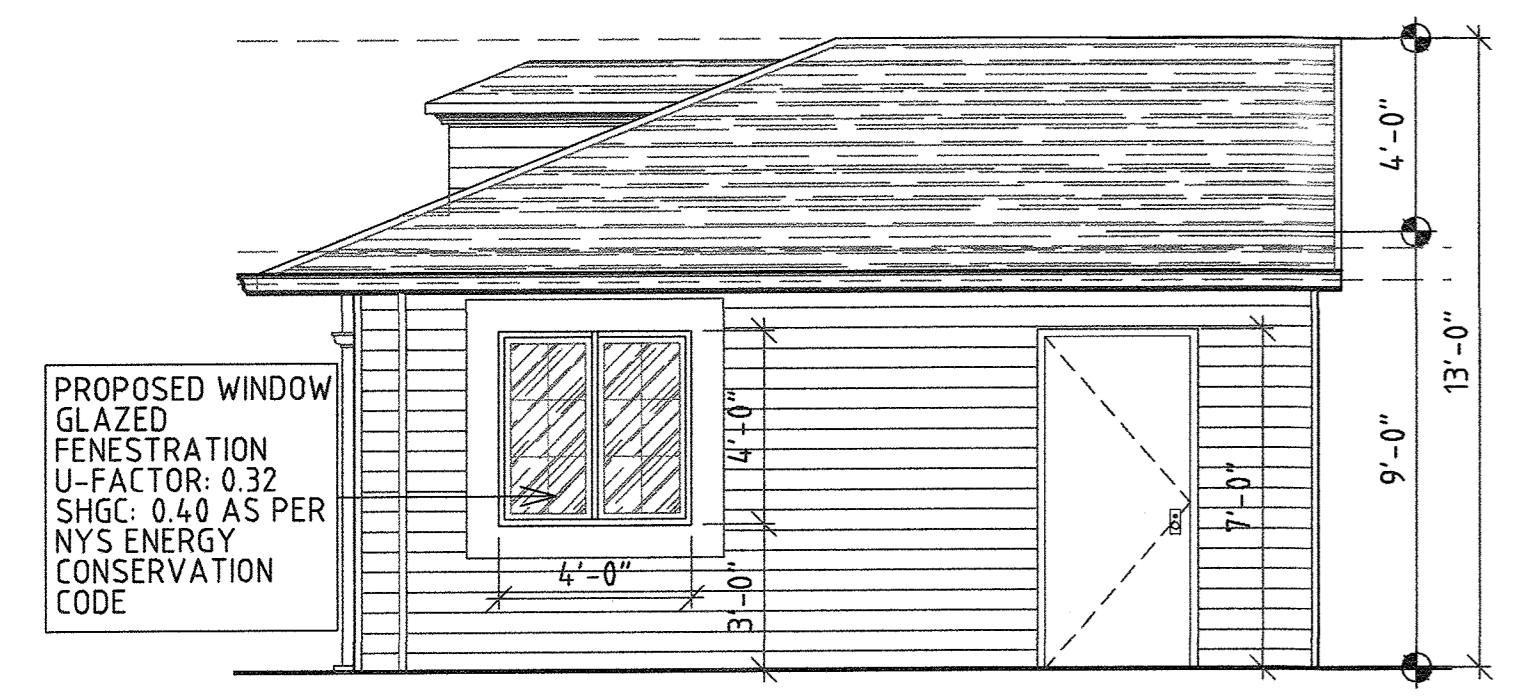


8 PROPOSED GARAGE SIDE ELEVATION
A-200.00 SCALE: 1/4" = 1'-0"

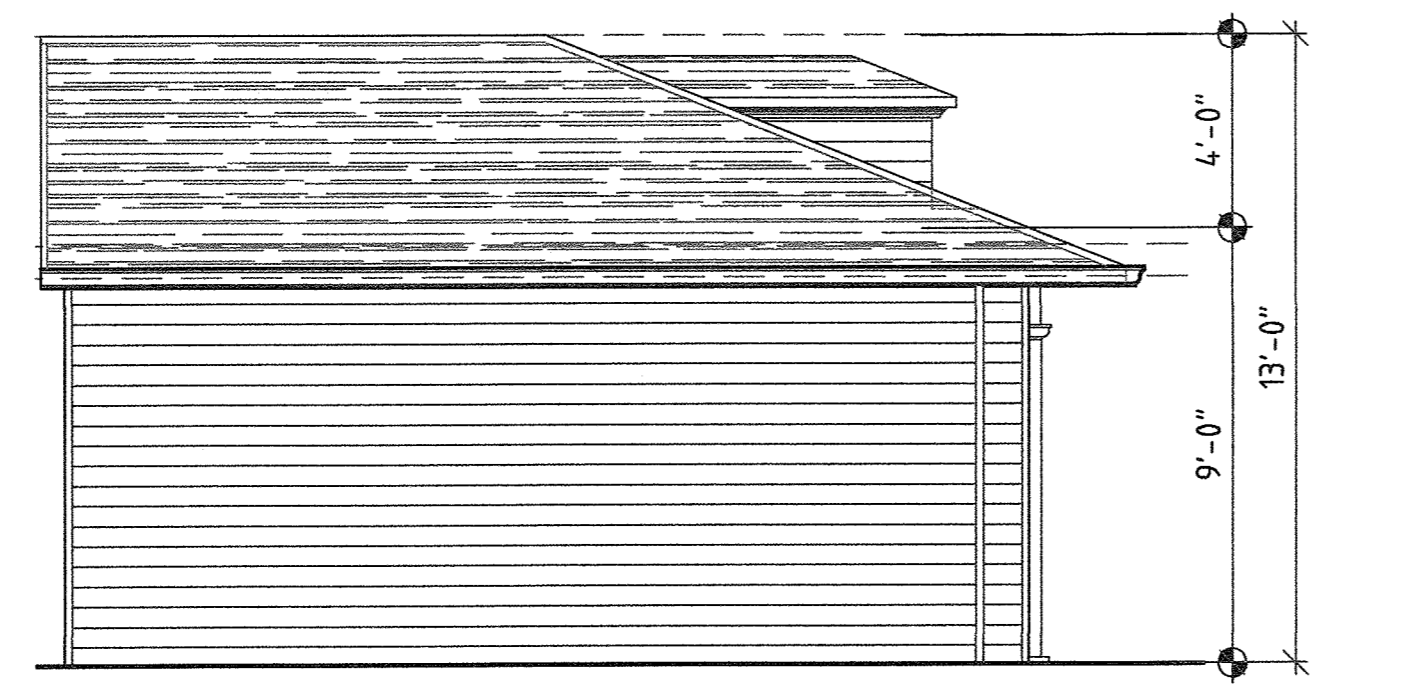

9 PROPOSED GARAGE SIDE ELEVATION
A-200.00 SCALE: 1/4" = 1'-0"

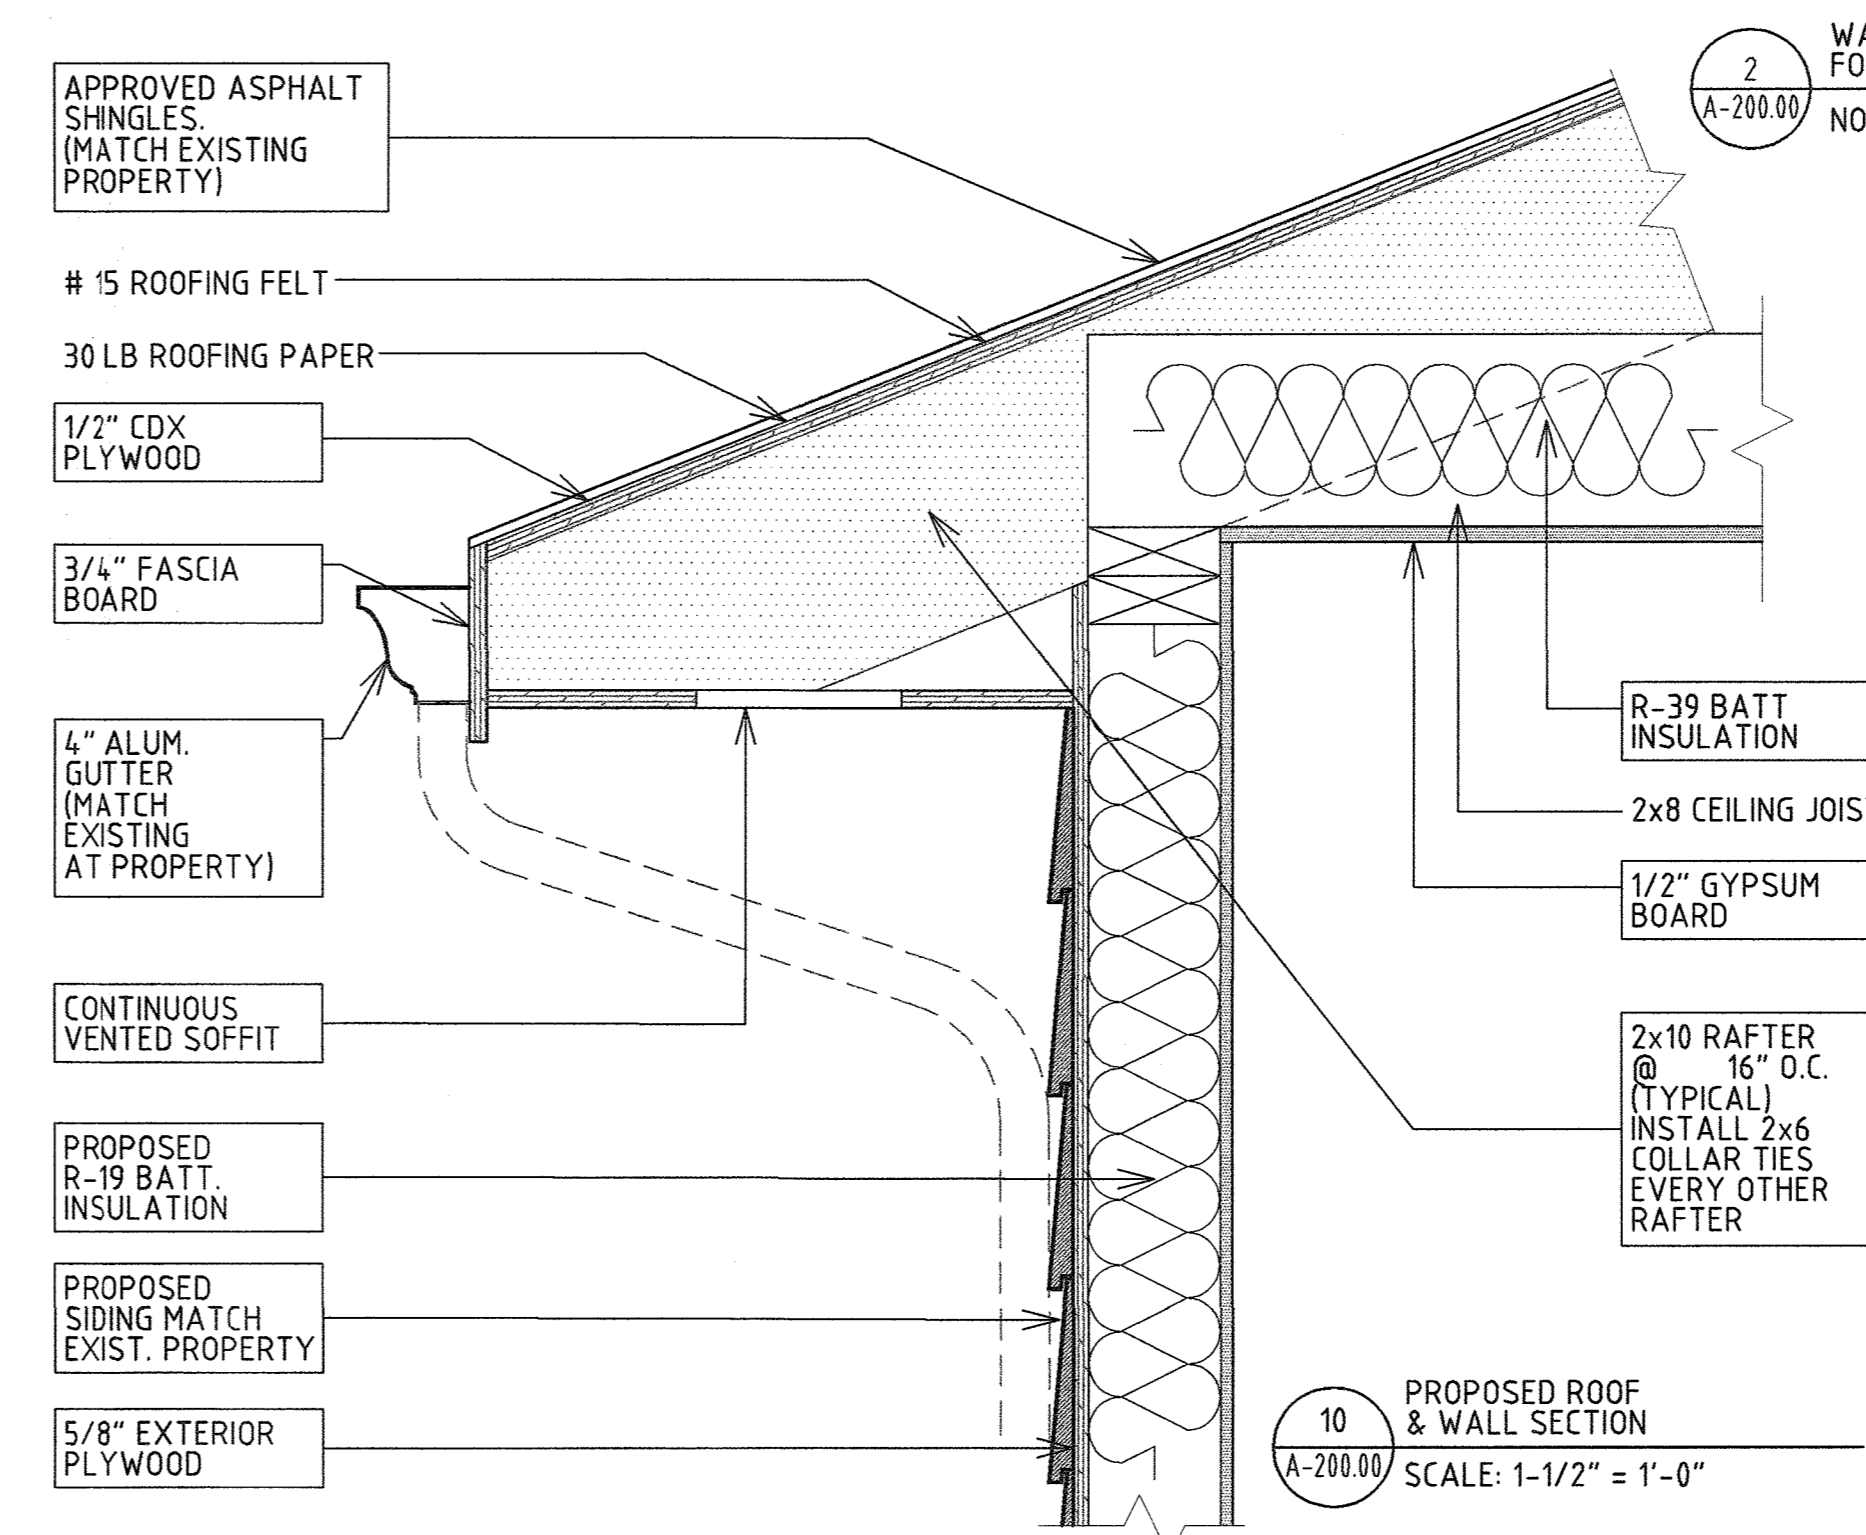

10 PROPOSED ROOF & WALL SECTION
A-200.00 SCALE: 1-1/2" = 1'-0"

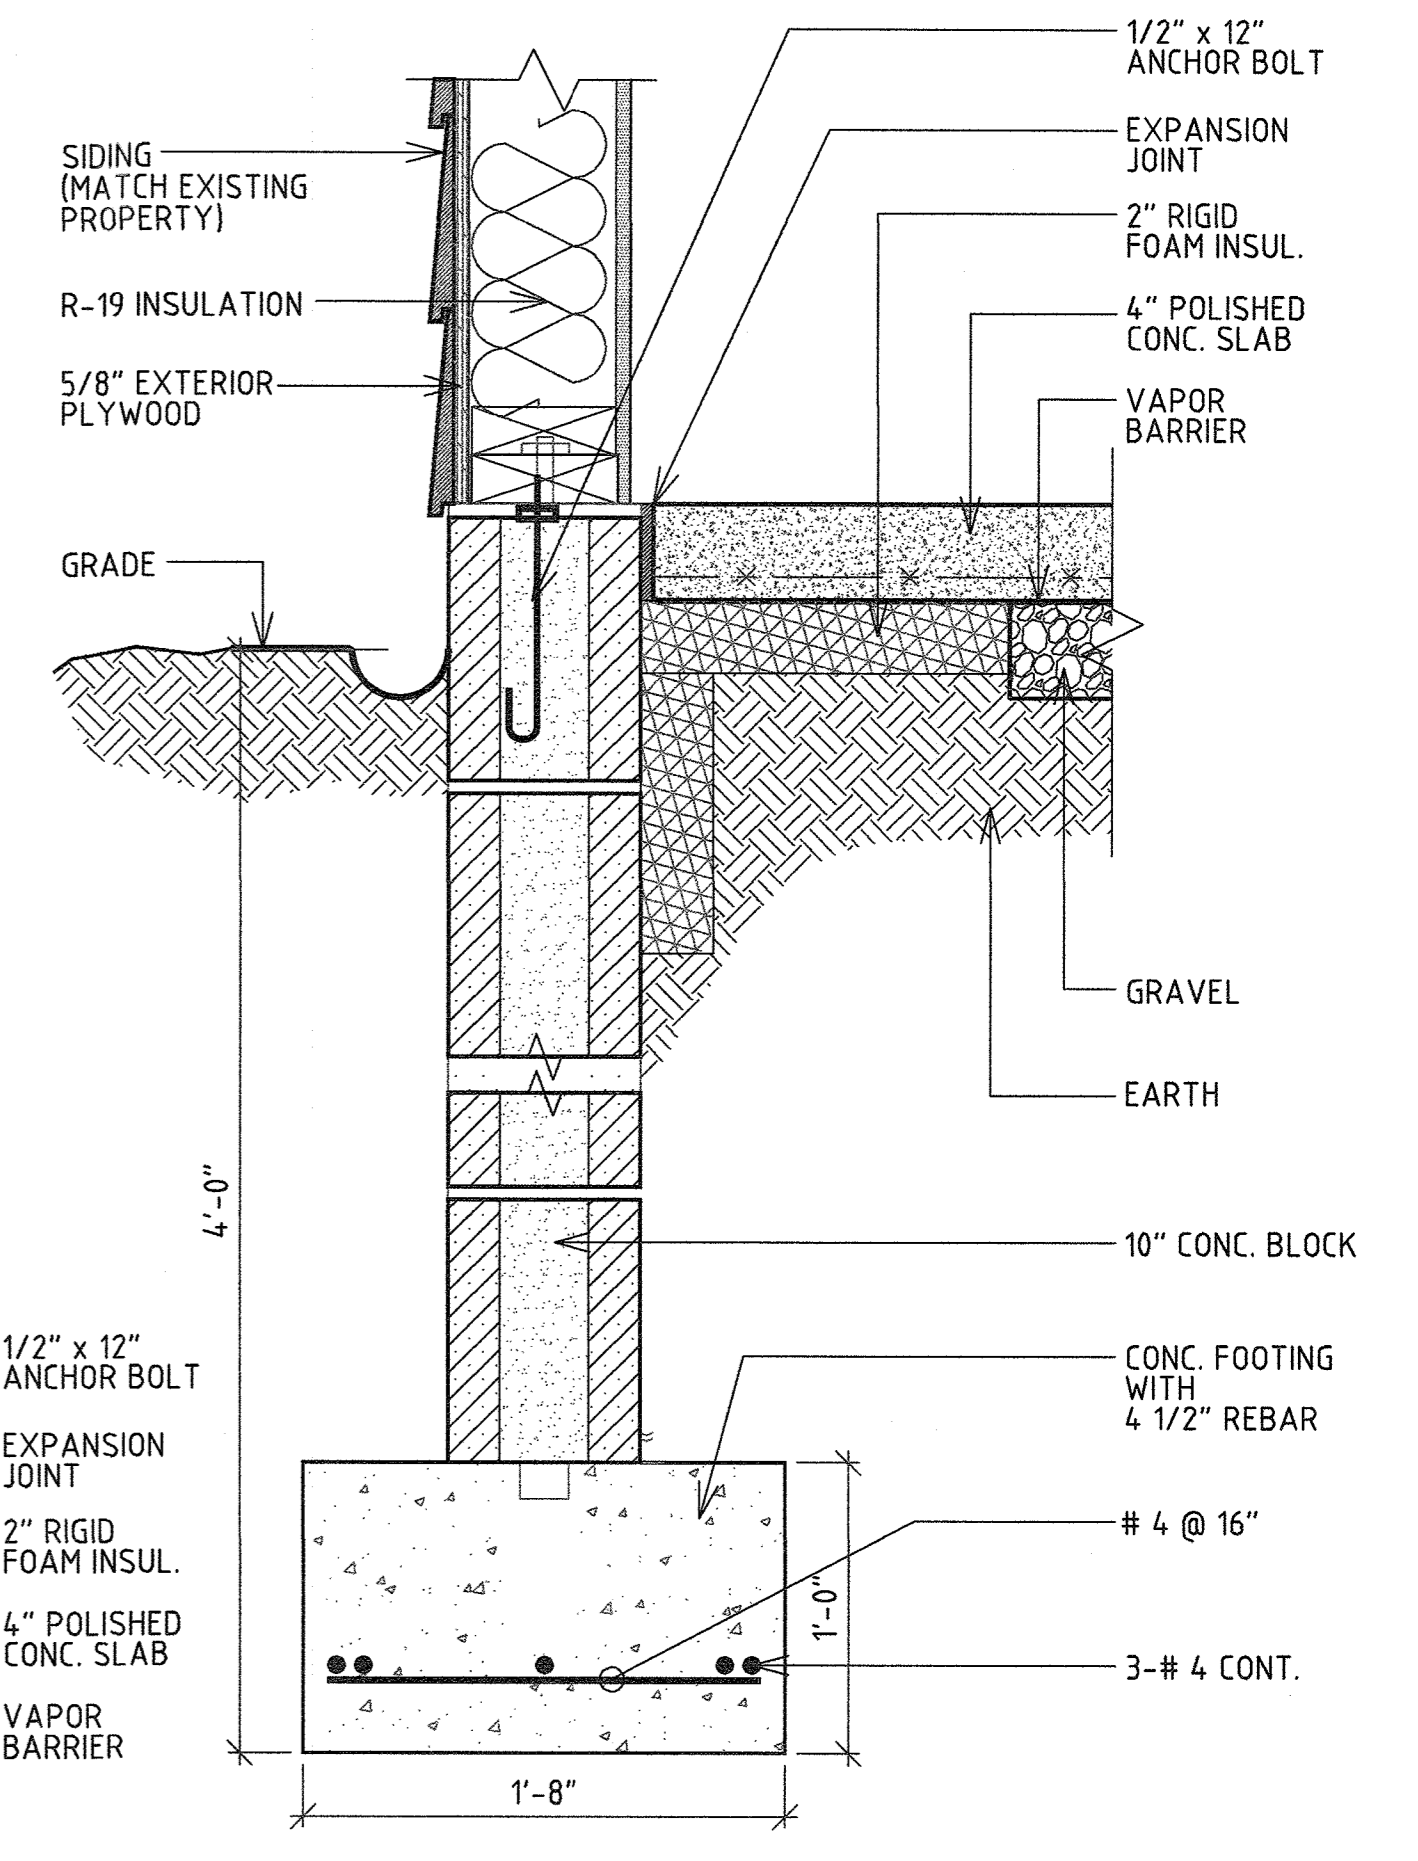

RUDY DUPUY ARCHITECTS
1 TORY CIRCLE, TAPAN, N.Y. 10983
845.536.1618 TL

ALL DRAWINGS AND WRITTEN MATERIAL CONSTITUTE ORIGINAL WORK OF RUDY DUPUY ARCHITECTS AND MAY NOT BE DUPLICATED, USED OR DISCLOSED WITHOUT WRITTEN CONSENT OF THE FIRM.

JOB DESCRIPTION:
PROPOSED NEW CAR GARAGE

NO.	REVISIONS	DATE
1		00/00/0000

PROJECT LOCATION:
**#897 ROUTE 9W
LOT 13, BLOCK 1
SECTION 71.17
UPPER GRANDVIEW
ROCKLAND CO., NY**

- FLOOR PLAN -
ELEVATIONS, DETAILS

DATE: 01.06.2023
PROJECT NO. 20221209.2
DRAWING BY: X.X.
CHK. BY: R.D.
DWG NO. **A-200.00**
CAD FILE NO. 2 OF 2

