

1 SOUTH ELEVATION

A-6 SCALE: 3/16" = 1'-0"

2 NORTH ELEVATION

**A-6** SCALE: 3/16" = 1'-0"


### Revisions:

Project No. ACT2004  
Date: 07/21/20  
Drawn By: SPO  
Reviewed By: BT

Sheet Number:

# A-6




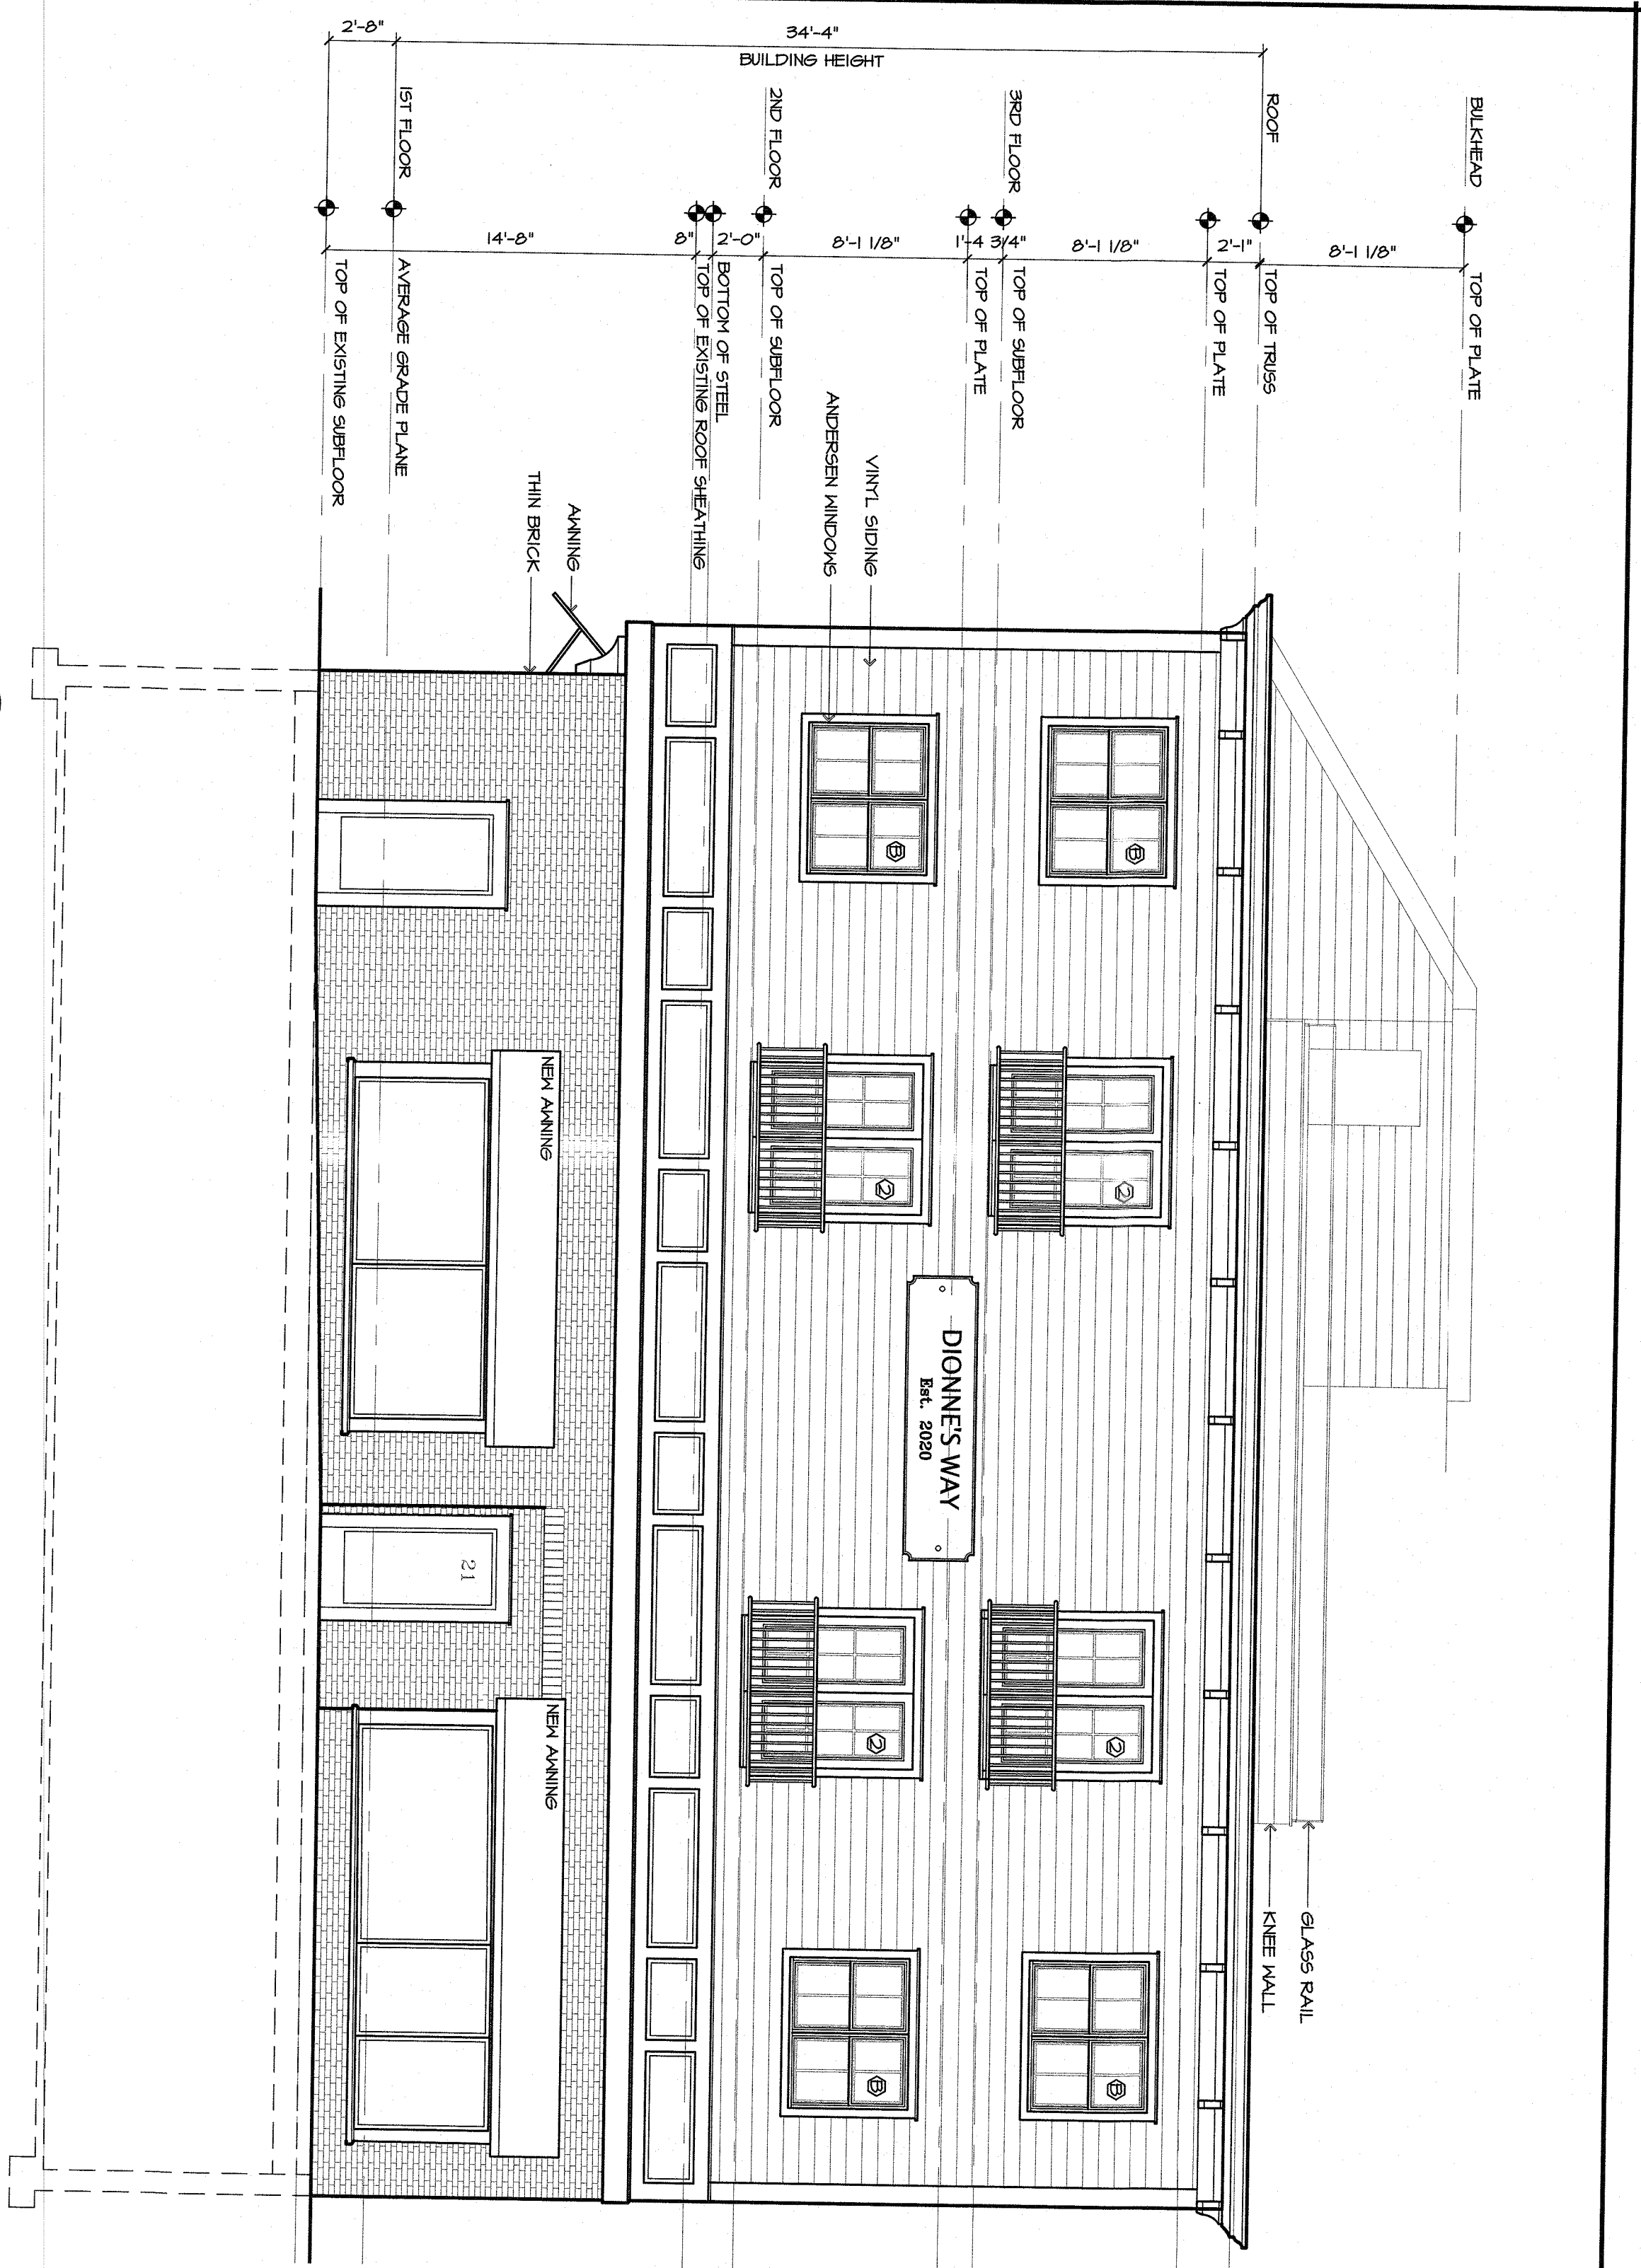


1 EAST ELEVATION  
A-7 SCALE 3/16" = 1'-0"



2 WEST ELEVATION  
A-7 SCALE 3/16" = 1'-0"

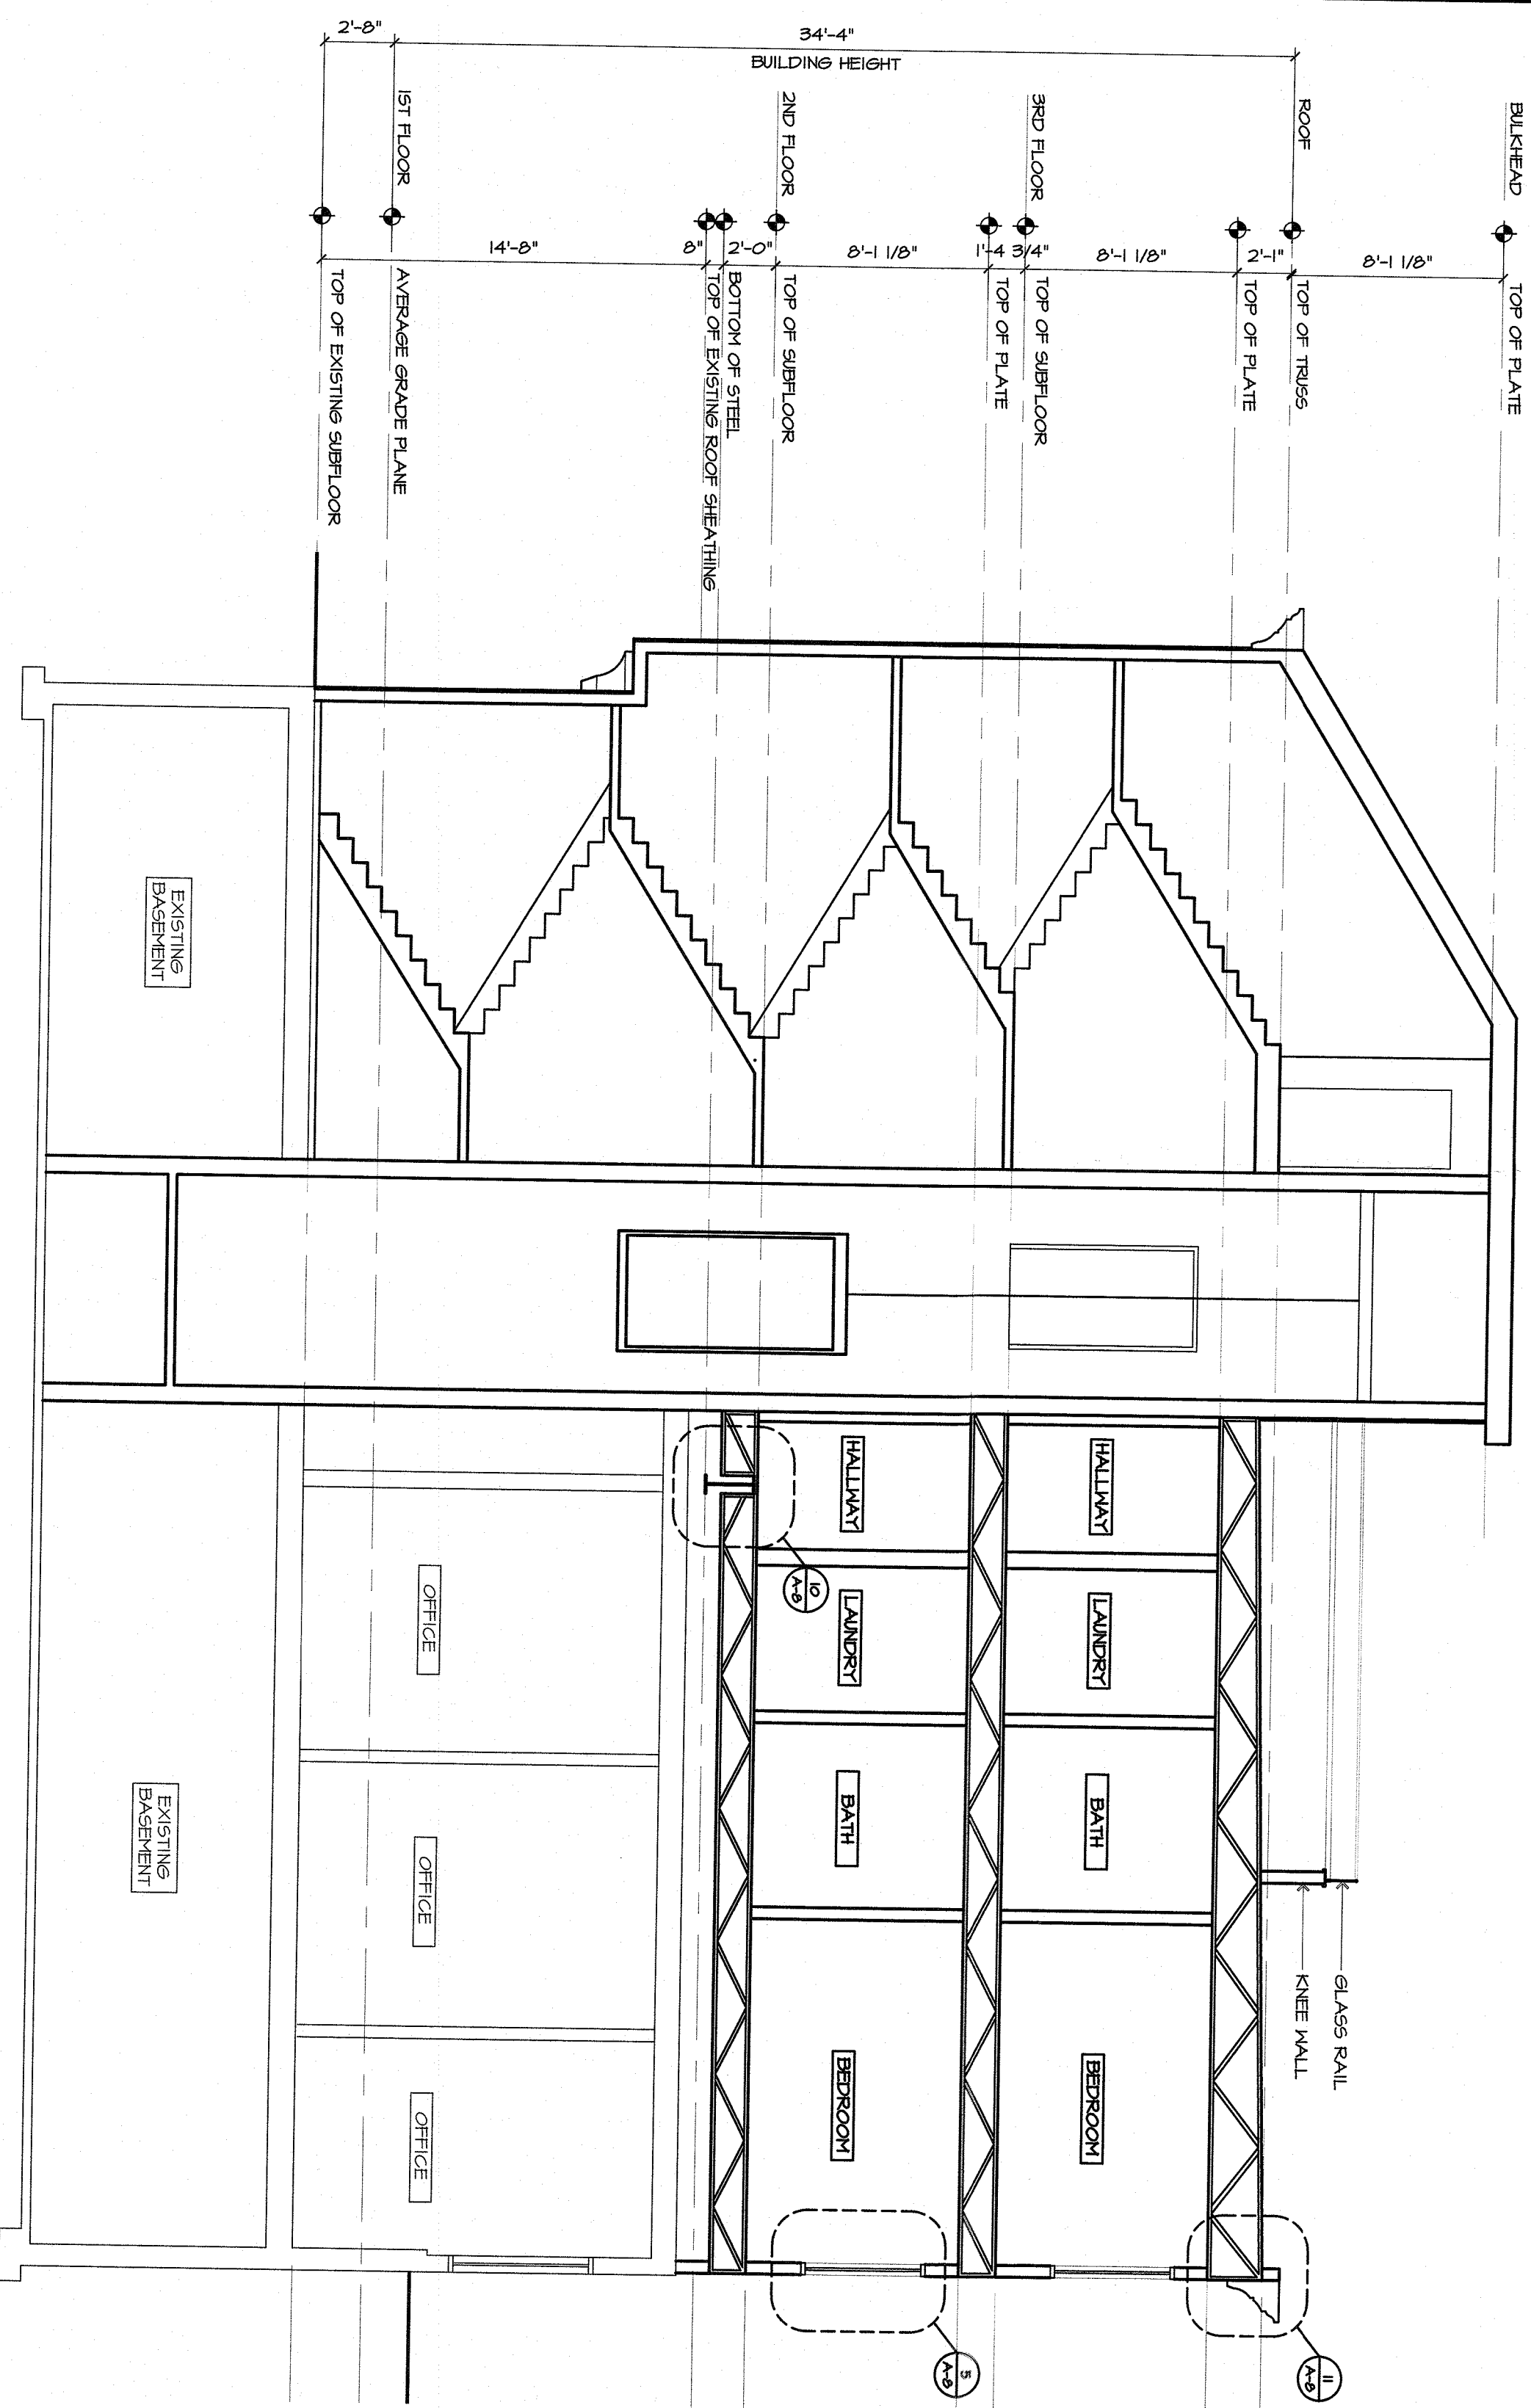

3 BUILDING SECTION  
A-7 SCALE 3/16" = 1'-0"

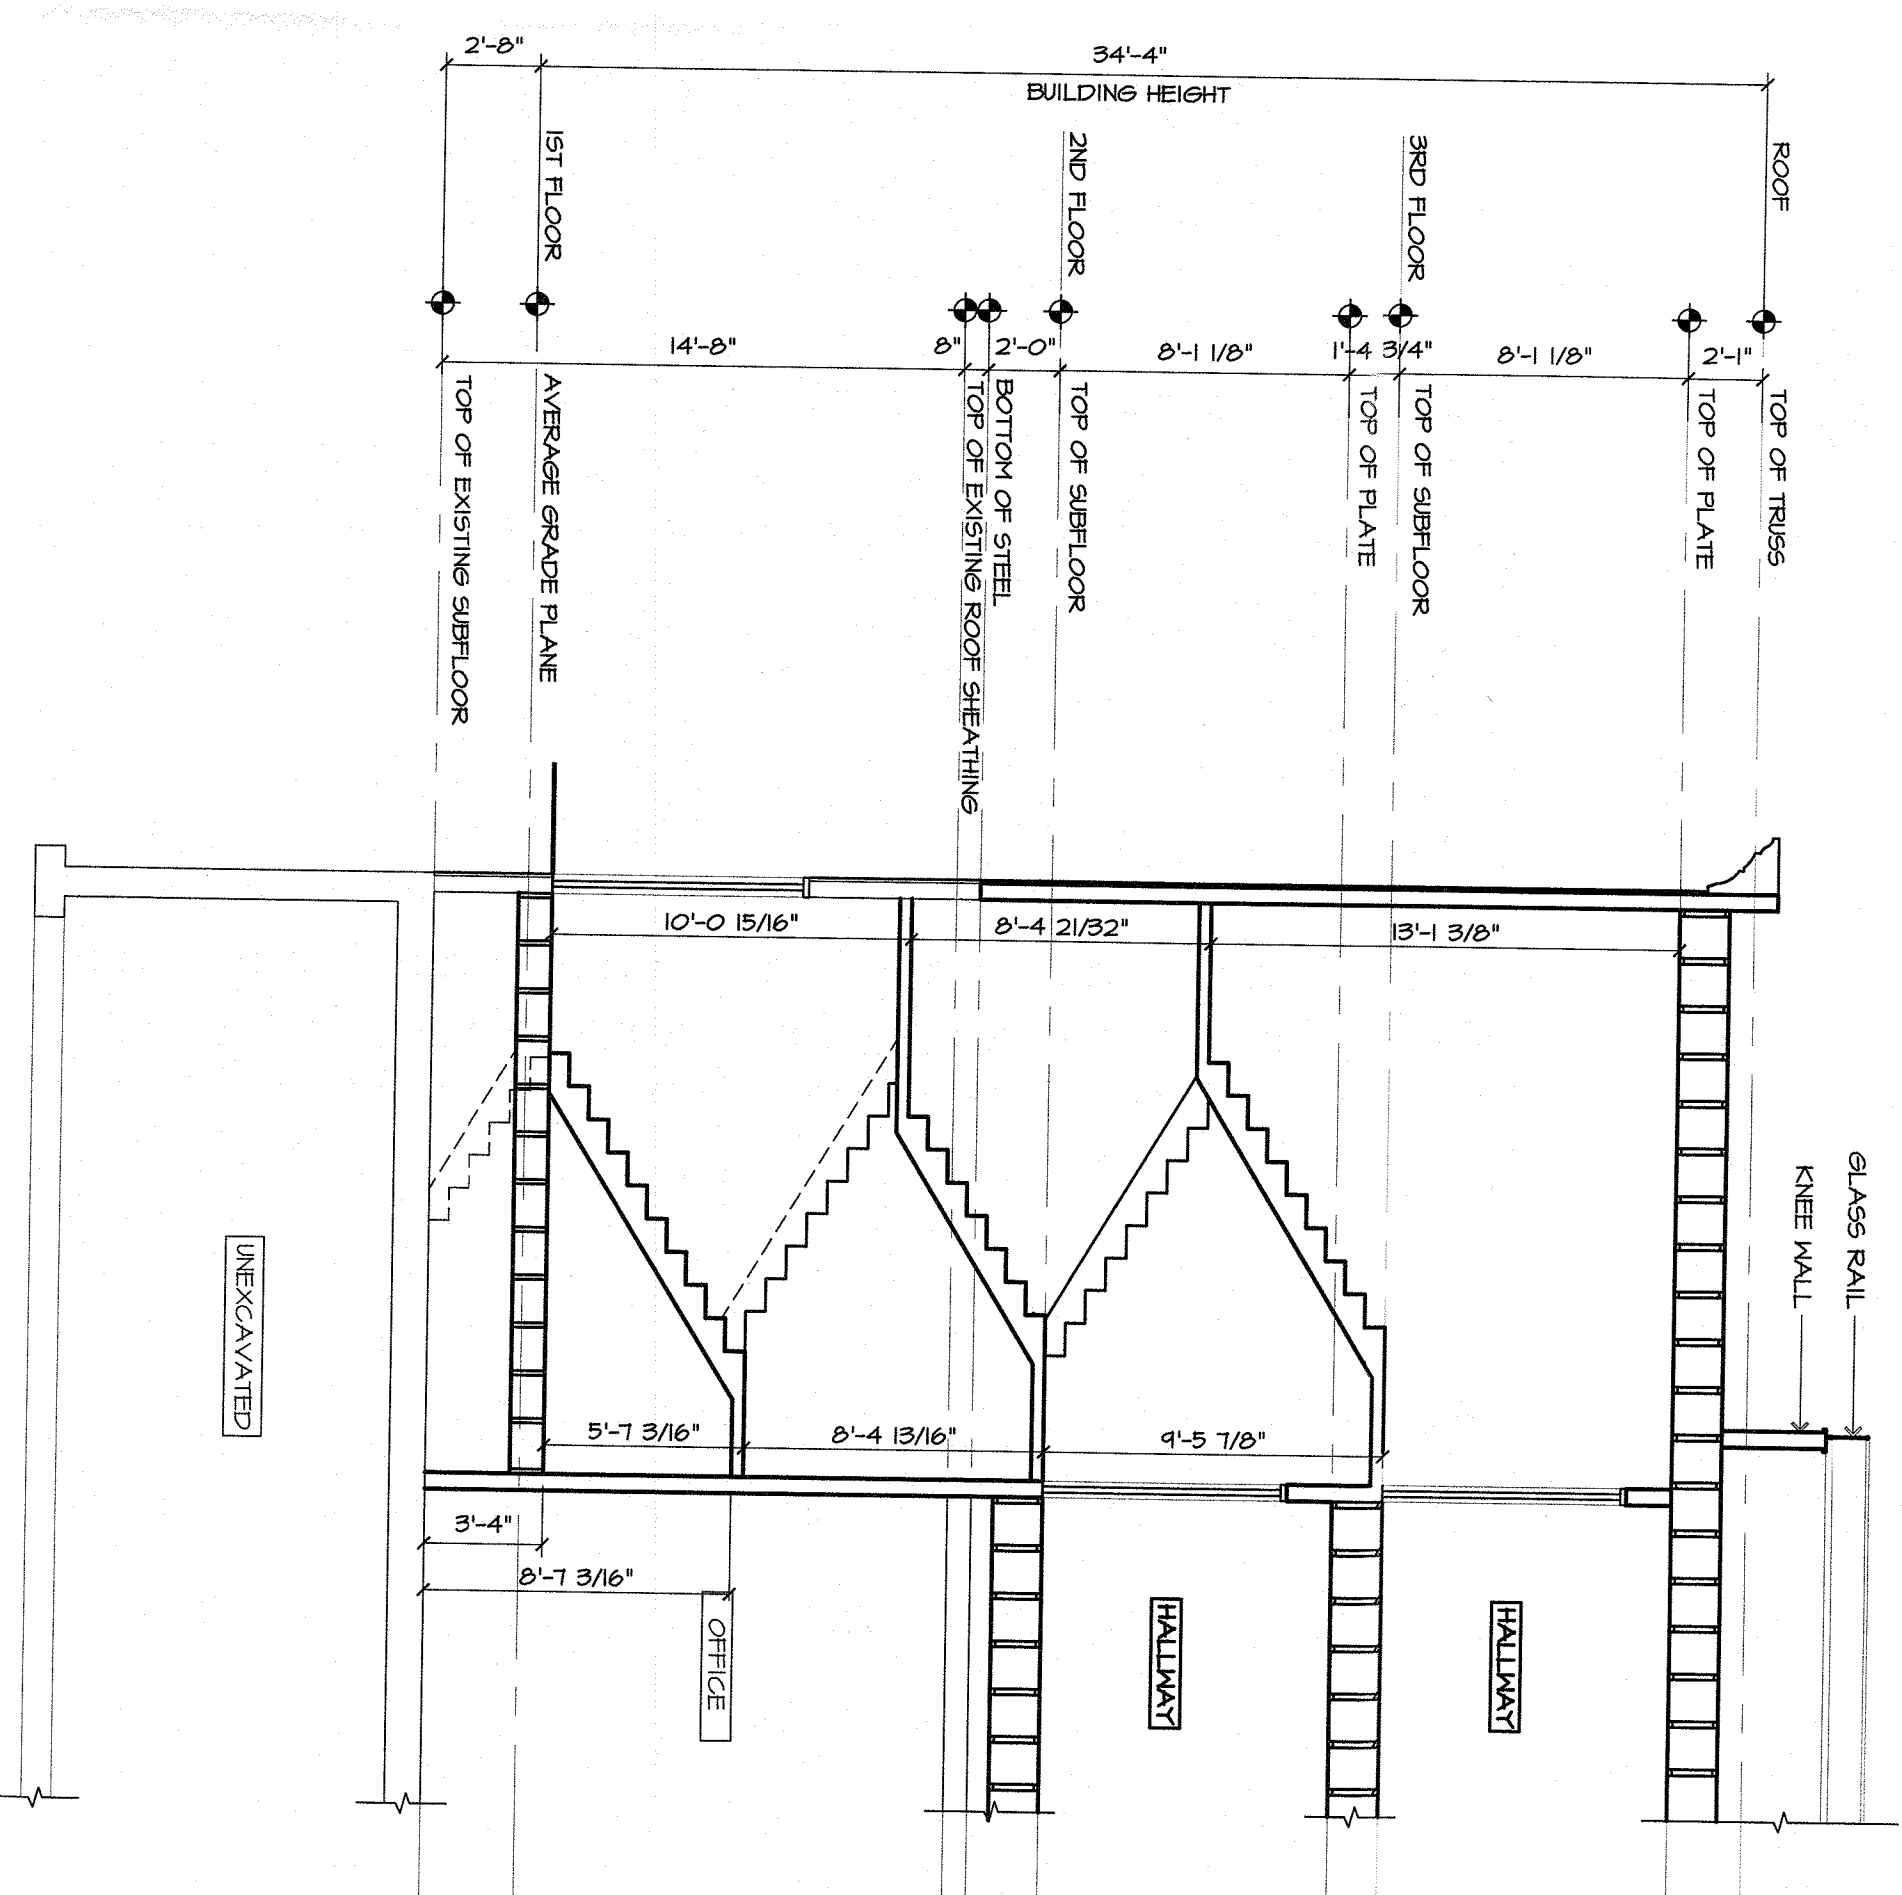

4 BUILDING SECTION  
A-7 SCALE 3/16" = 1'-0"

PROPOSED RESIDENTIAL ADDITION:  
**DIONNES WAY**  
14-16 NORTH MAIN STREET  
PEARL RIVER, TOWN OF ORANGETOWN  
ROCKLAND COUNTY, NEW YORK



**BT**  
ARCHITECT  
8 Tupper Road  
Pearl River, New York 10977  
Ph: 845-268-2888 Ex: 103/268-3039

Revisions:

Project No. ACT2004  
Date: 07/27/20  
Drawn By: SFO  
Reviewed By: BT

Sheet Number:

**A-7**