


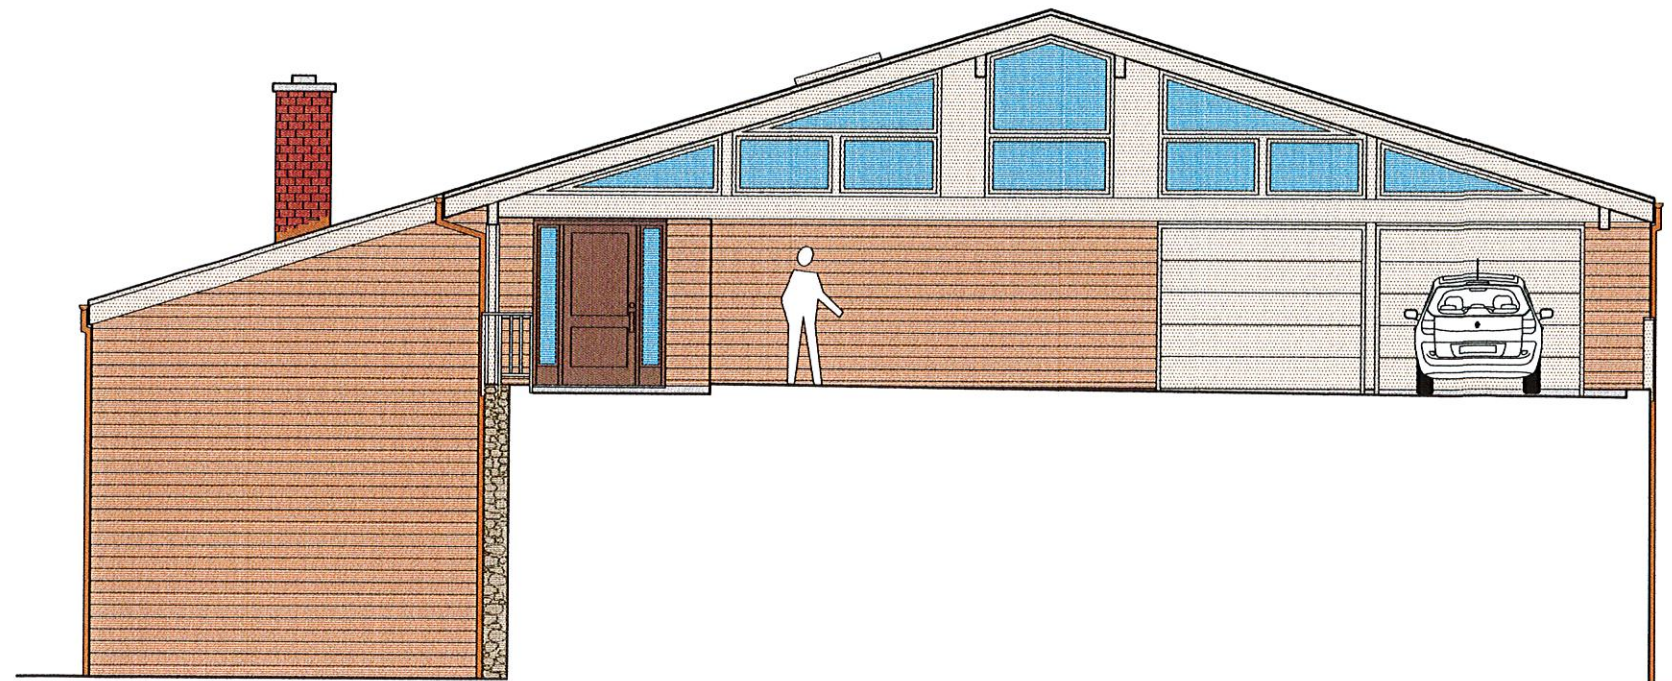

SOUTH




WEST

DATES:	ADDITION & ALTERATION TO THE HYUN RESIDENCE 161 Tweed Blvd., Upper Grand View, NY
	MICHAEL ESMAY / ARCHITECT 17 Van Houten St., Upper Nyack, NY TEL: (845) 358-0933



EAST

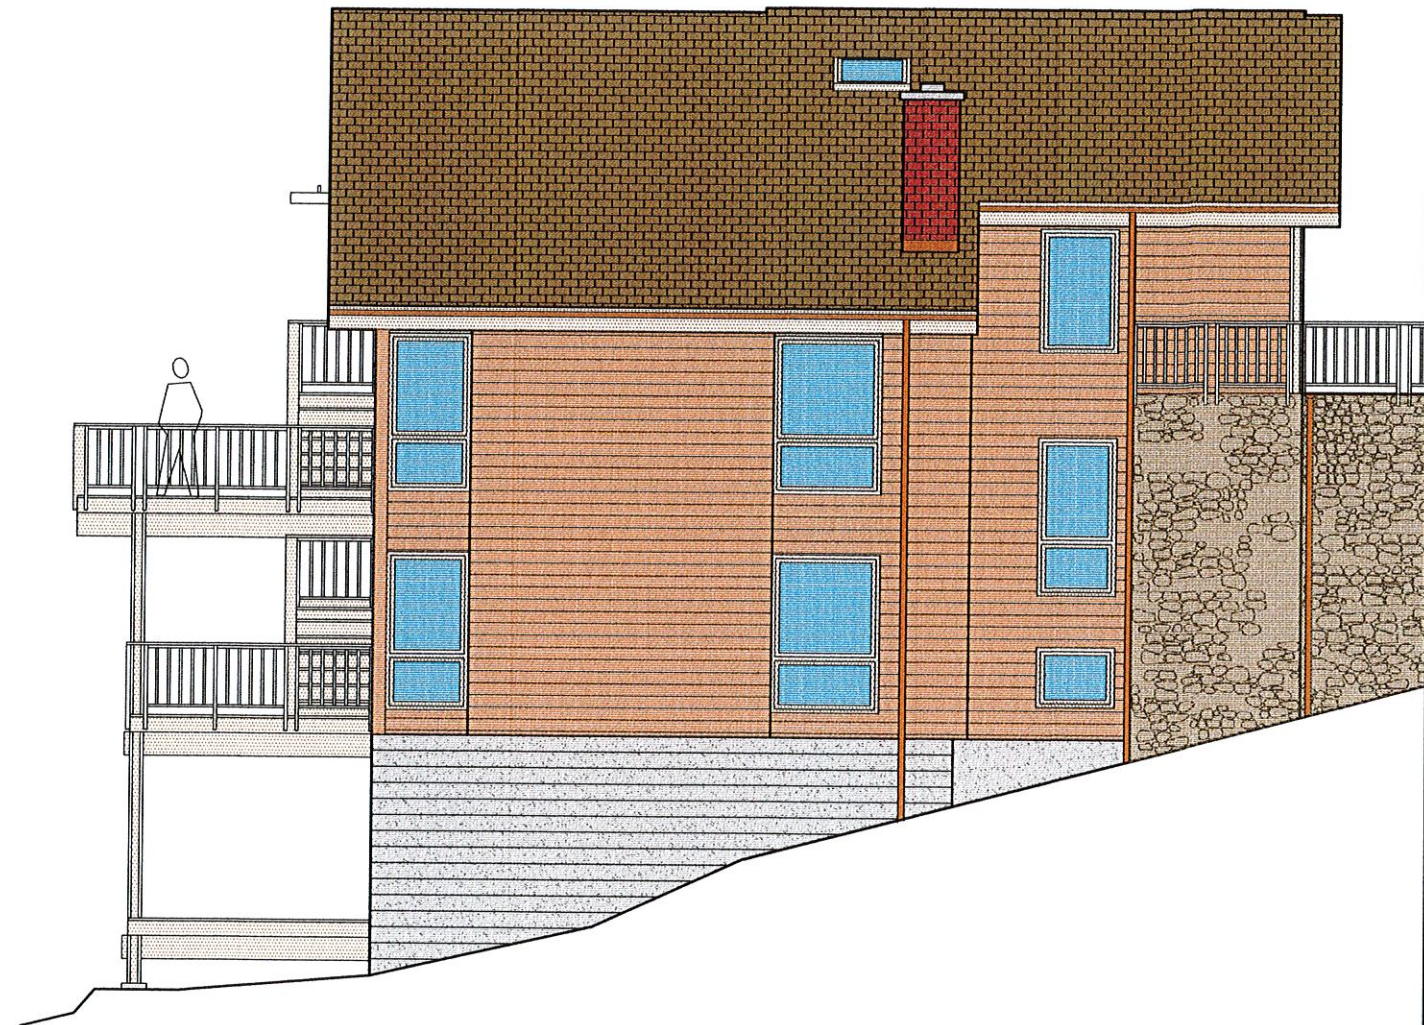

NORTH

<p>DATES:</p>	<p>ADDITION & ALTERATION TO THE HYUN RESIDENCE 161 Tweed Blvd., Upper Grand View, NY</p>	
	<p>MICHAEL ESMAY / ARCHITECT 17 Van Houten St., Upper Nyack, NY TEL: (845) 358-0933</p>	