



REAR ELEVATION

SCALE: 3/16" = 1'-0"

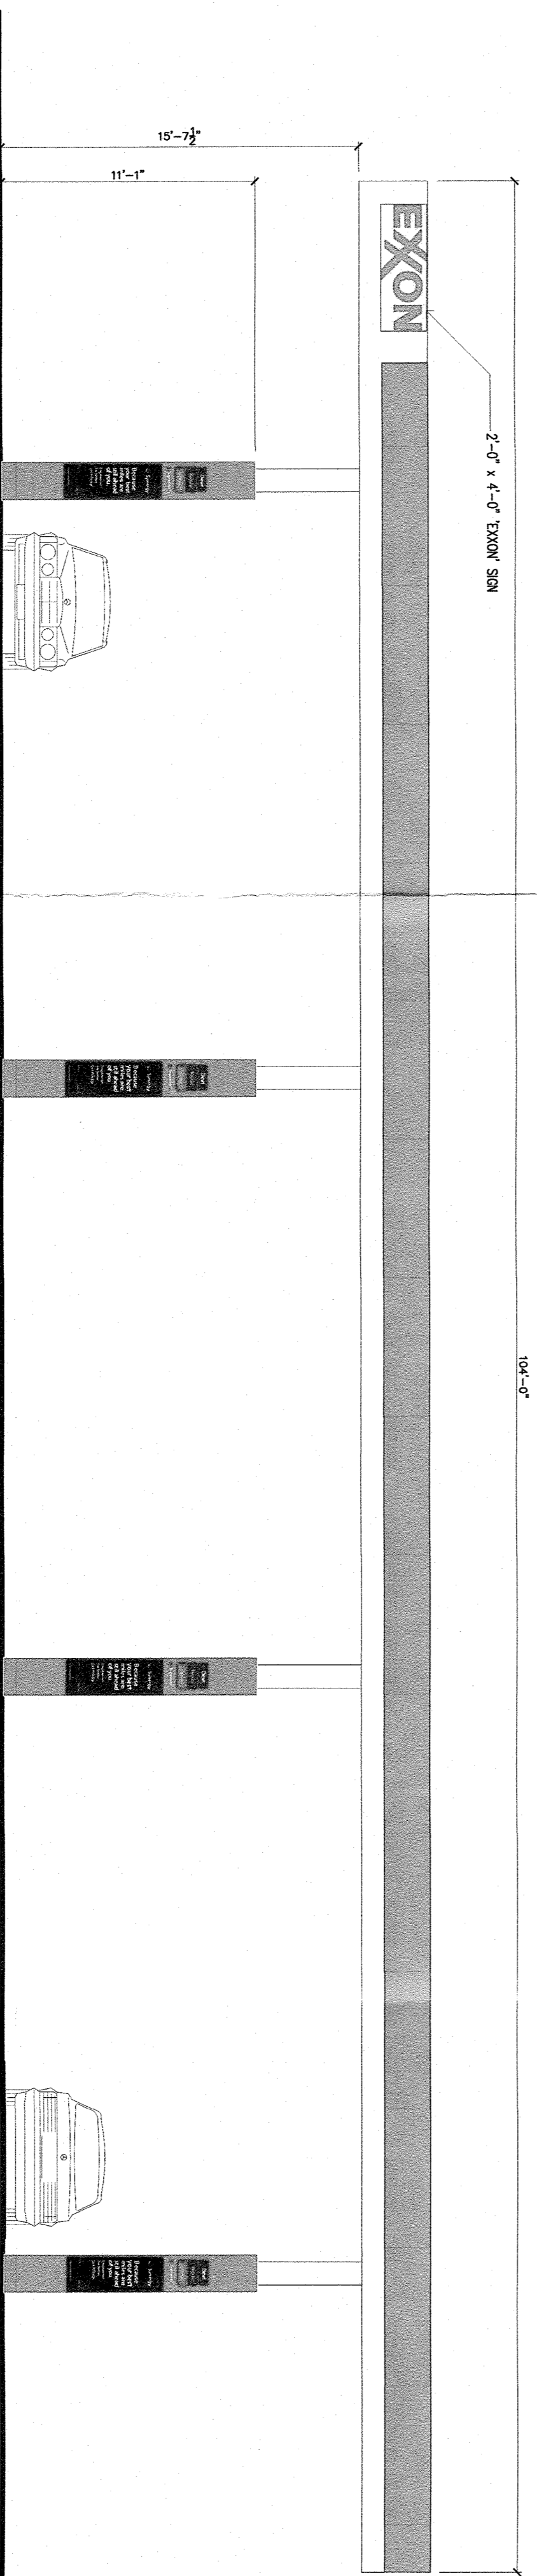


FRONT ELEVATION

SCALE: 3/16" = 1'-0"

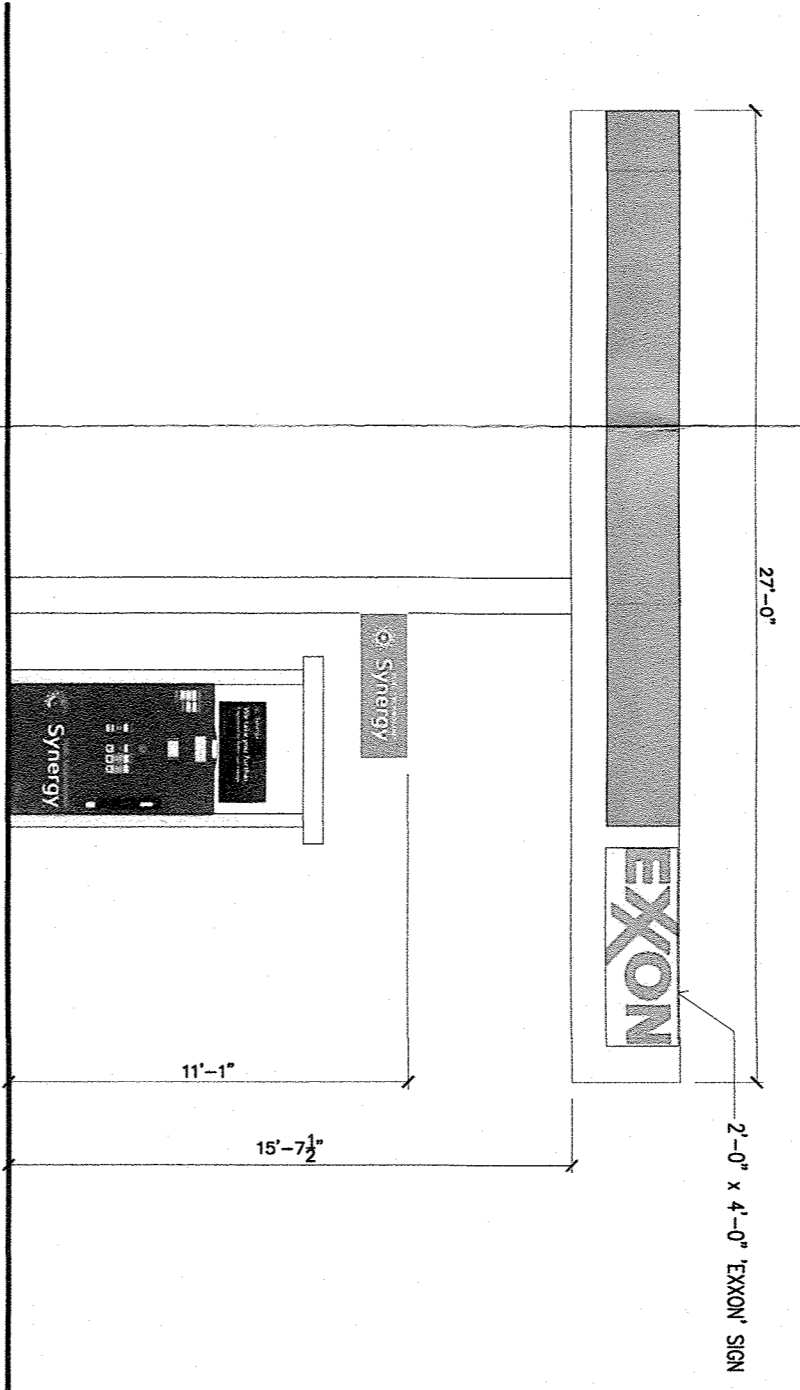

RIGHT SIDE ELEVATION

SCALE: 3/16" = 1'-0"

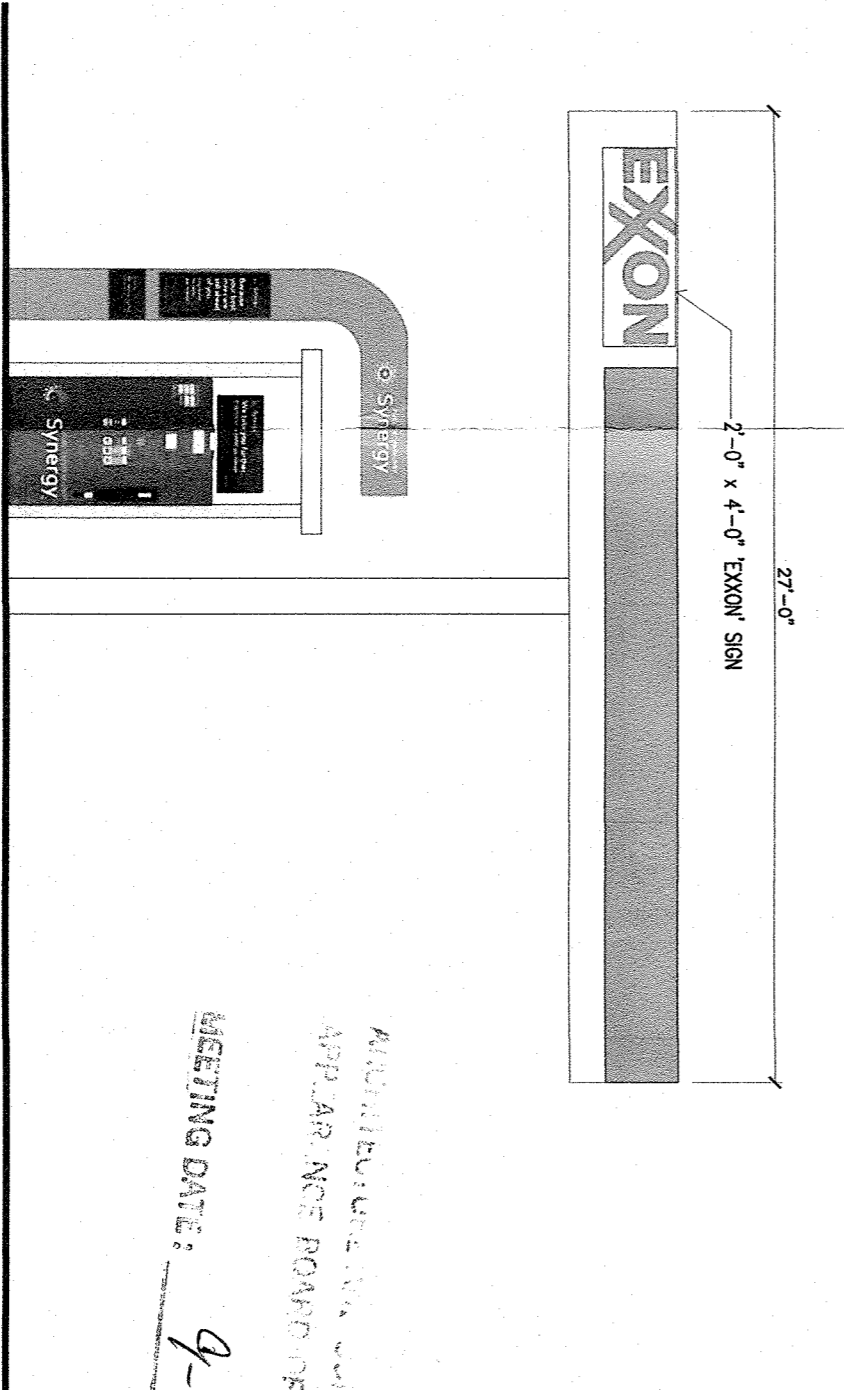

LEFT SIDE ELEVATION

SCALE: 3/16" = 1'-0"

ALL DIMENSIONS IN FEET AND INCHES
 UNLESS NOTED OTHERWISE
 DATE: 9-9-21

A 1	SHEET NO.	
	NYSPE #074666	
	PROJECT NO. 2021033	
	DRAWN BY: S.G.	
	CHECKED BY: J.S.	
	REVISIONS	
	FEBRUARY 19, 2021	

M. GILLESPIE & ASSOCIATES
 CONSULTING ENGINEERING, P.L.L.C.
 847 ROUTE 376 - WAPPINGERS FALLS, NY 12590
 P. (845) 227-6227 F. (845) 226-1430
 WWW.MGILLESPIEASSOCIATES.COM

NEW EXXON GAS CANOPY FOR:
 Rockland Car Care - Pearl River
 HAMLET OF PEARL RIVER, ROCKLAND COUNTY, NEW YORK

