


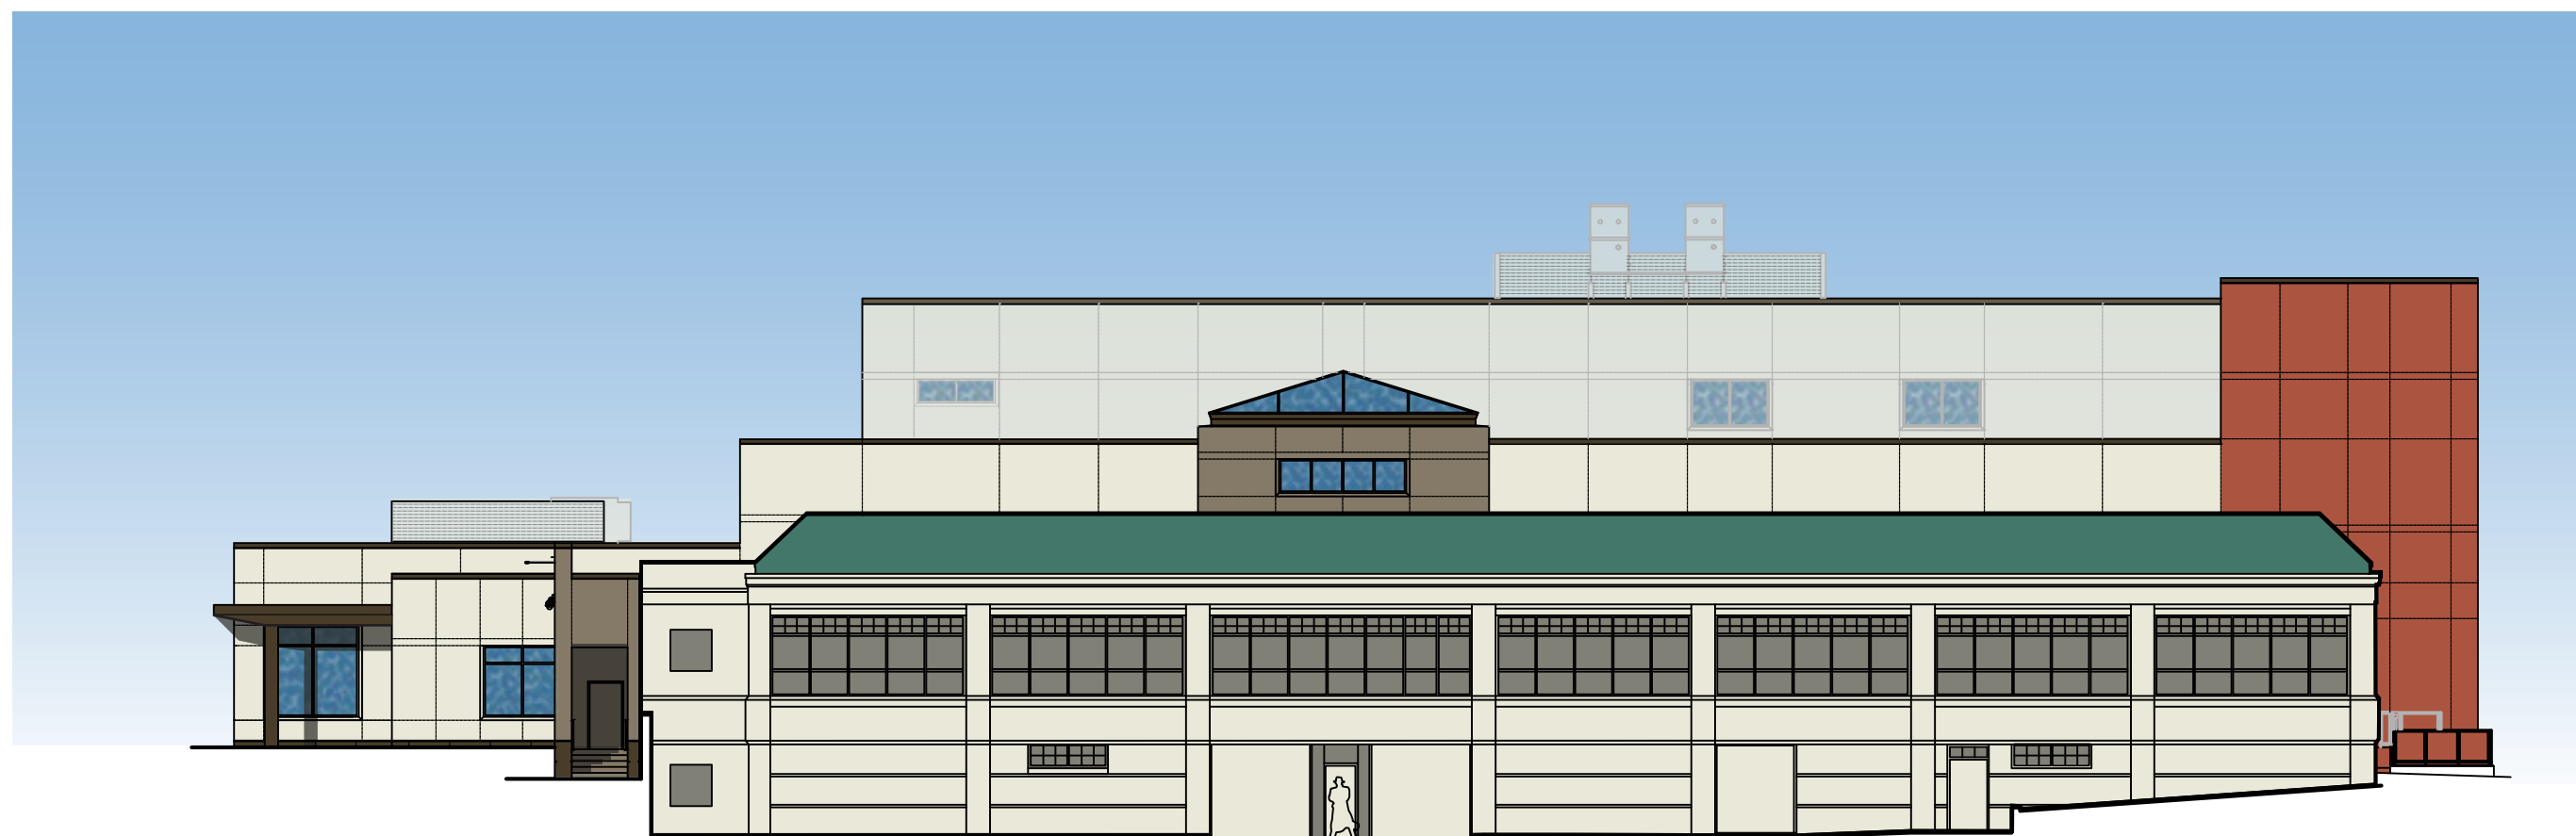


WEST ELEVATION



SOUTH ELEVATION



EAST ELEVATION

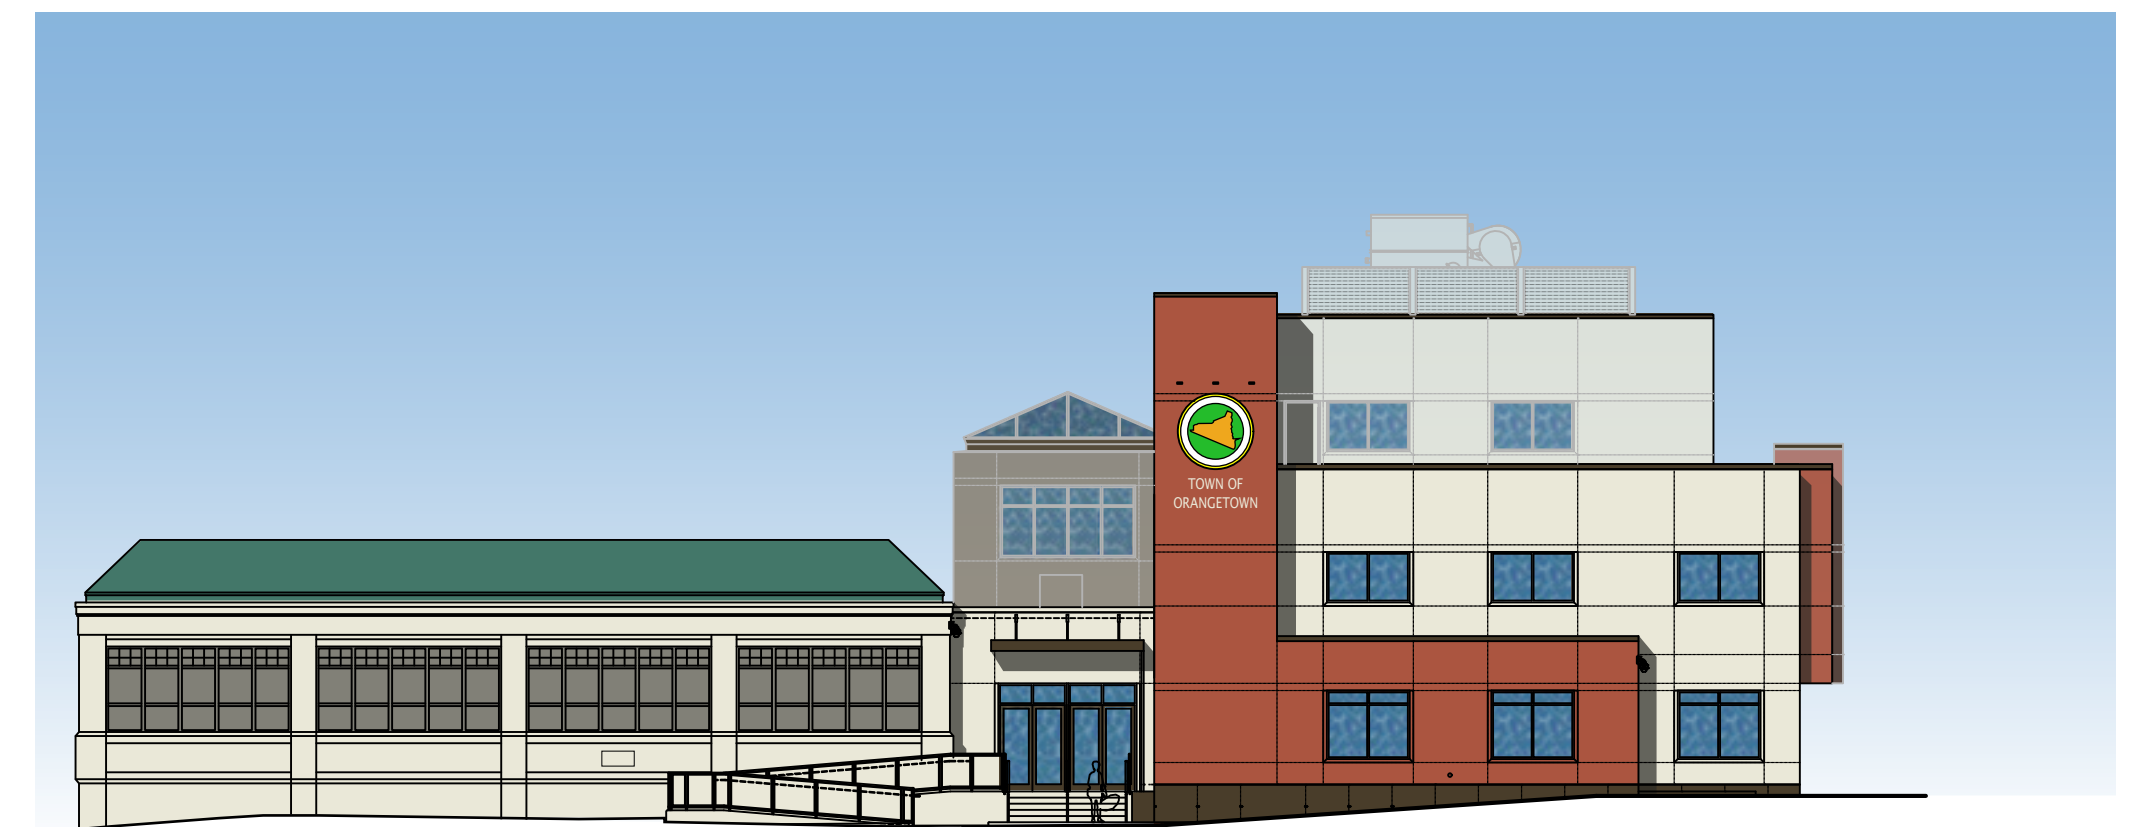

NORTH ELEVATION

ORANGETOWN TOWN HALL

LOTHROP ASSOCIATES LLP

MARCH 2021