

### Name of Municipality: <u>TOWN OF ORANGETOWN</u>

Date Submitted PRANGETOWN LAND USE BOARDS

### 2020 LAND USE BOARD APPLICATION

ZOZO CAND GOZ DOZINI		
Please check all aCommercial Planning Board Zoning Board of Appeals Subdivision	that apply:Residential Historical Board Architectural Board Consultation	
Number of Lots Site Plan Conditional Use	Pre-Preliminary/Sketch Preliminary Final Interpretation	
Special PermitVariancePerformance Standards ReviewUse VarianceOther (specify):	PERMIT#: ASSIGNED INSPECTOR:	
Other (specify).	Referred from Planning Board: YES / NO If yes provide date of Planning Board meeting:	
Project Name: UJA Henry Kaufman Campground		
Street Address: 667 blauvelt Road - P.O. Box 175		
Pearl River, NY 10965		
Tax Map Designation:  Section: 69.14 Block: Block: Block:	1 Lot(s): 28 Lot(s):	
Directional Location:		
On the North side of Blauvelt Rd.	, approximately	
of the intersection of the intersection of ORANGETOWN in the hamlet/village of		
Acreage of Parcel 105.914	Zoning DistrictR-80	
School District Pearl River	Postal District Pearl River	
Ambulance District Pearl River Water District Suez	Fire District Pearl River Sewer District Orangetown	
Water District Swis	Gener District Caragona	
Project Description: (If additional space required, page Playground - For Sunrise	lease attach a narrative summary.)	
The undersigned agrees to an extension of the statutory time	e limit for scheduling a public hearing.	
Date: 112/22 Applicant's Signature: 11/1/	11/1	

### **APPLICATION REVIEW FORM**

## FILL IN WHERE APPLICABLE. (IF THE FOLLOWING DOES NOT APPLY PLEASE MOVE ON TO THE NEXT PAGE)

lf subdivis	sion:
1)	Is any variance from the subdivision regulations required?
2)	Is any open space being offered? If so, what amount?
3)	Is this a standard or average density subdivision?
If site plan	
1)	Existing square footage
2)	Total square footage
3)	Number of dwelling units
lf special p —	permit, list special permit use and what the property will be used for.
Environme	ental Constraints:
and net area	pes greater than 25%? If yes, please indicate the amount and show the gross
	earns on the site? If yes, please provide the names
Are there wet	lands on the site? If yes, please provide the names and type:
Project His	story:
Has this proje	ct ever been reviewed before?
If so, provide	a narrative, including the list case number, name, date, and the board(s) you appeared
before, and th	e status of any previous approvals.
•	
*********	
List tax map s this project.	ection, block & lot numbers for all other abutting properties in the same ownership as



# OFFICE OF BUILDING, ZONING, PLANNING, ADMINISTRATION AND ENFORCEMENT TOWN OF ORANGETOWN

20 Greenbush Road Orangeburg, N.Y. 10962

Jane Slavin, R.A. Director

(845)359-8410

Fax: (845) 359-8526

### **ZONING BOARD OF APPEALS**

Date: 1/13 / 2022		
Applicant: Henry Kaufman Ca		np
Address: 667 Blauvelt Road, I		X 20
Section: 69.	WORK CONTANTON	Lot: 28
	Permit#_48332	
Plans Submitted:		
"Overall Site Plan Sunri date of 08/04/2021 not		08/19/2018 with the latest revision antec (3 pages)
		RECEIVED
Project Name: Henry Ka	ufamann Sunris	e JAN 1 3 2022
Date of Submittal to Land Use	January 13.2022	TOWN OF ORANGETOWN BUILDING DEPARTMENT
Date of Board Meeting: will ha	ave date after reviewed by Dir	ector
Sincerely,  Debbie Arbolino  Administrative Aide		
en L		
Date/Initial of OBZPAE F	Review Completed:	



### OFFICE OF BUILDING, ZONING, PLANNING ADMINISTRATION AND ENFORCEMENT

#### TOWN OF ORANGETOWN 20 GREENBUSH ROAD ORANGEBURG, N.Y. 10962

Jane Slavin, RA Director (845) 359-8410

Fax: (845) 359-8526

PB#21-67

Date:

December 6, 2021

To:

Cheryl Coopersmith, Chief Clerk

**Planning Board** 

From:

Jane Slavin, RA.,

Director O.B.Z.P.A.E

Subject:

Henry Kaufmann Campground, Inc.

**Sunrise Day Camp Playground Site Plan** 

667 Blauvelt Road, Pearl River;

69.14/1/28 & 69.10/2/21; R-80 zoning district



Submission Reviewed:


HKC Sunrise Playground Improvements Site Plan Package as prepared by Stantec, Dated August, 2021

- 1) Per Chapter 43, Article IV, Section 4.32(b)(i); "Yards, spacing of buildings and screenings. No buildings, tent, activity area or recreation facility shall be less than 300 feet from any lot line," The proposed playground is located at 257' from the property line, Variance required. (Applicant was granted similar variances for the 92Y portion of the campground on 9-2-2020.)
- 2) ACABOR review and approval is required.
- 3) The engineer of record shall certify to the Floodplain Administrator that the proposed construction and equipment is in compliance with the Town Floodplain regulations and FEMA.

### SEAF dated 8/27/2021 as prepared by Troy A. Wojciekofsky, P.E.:

1) Page 2 of 3, items 9, 10 and 11 should be revised to indicate NA.

JS 12-6-2021

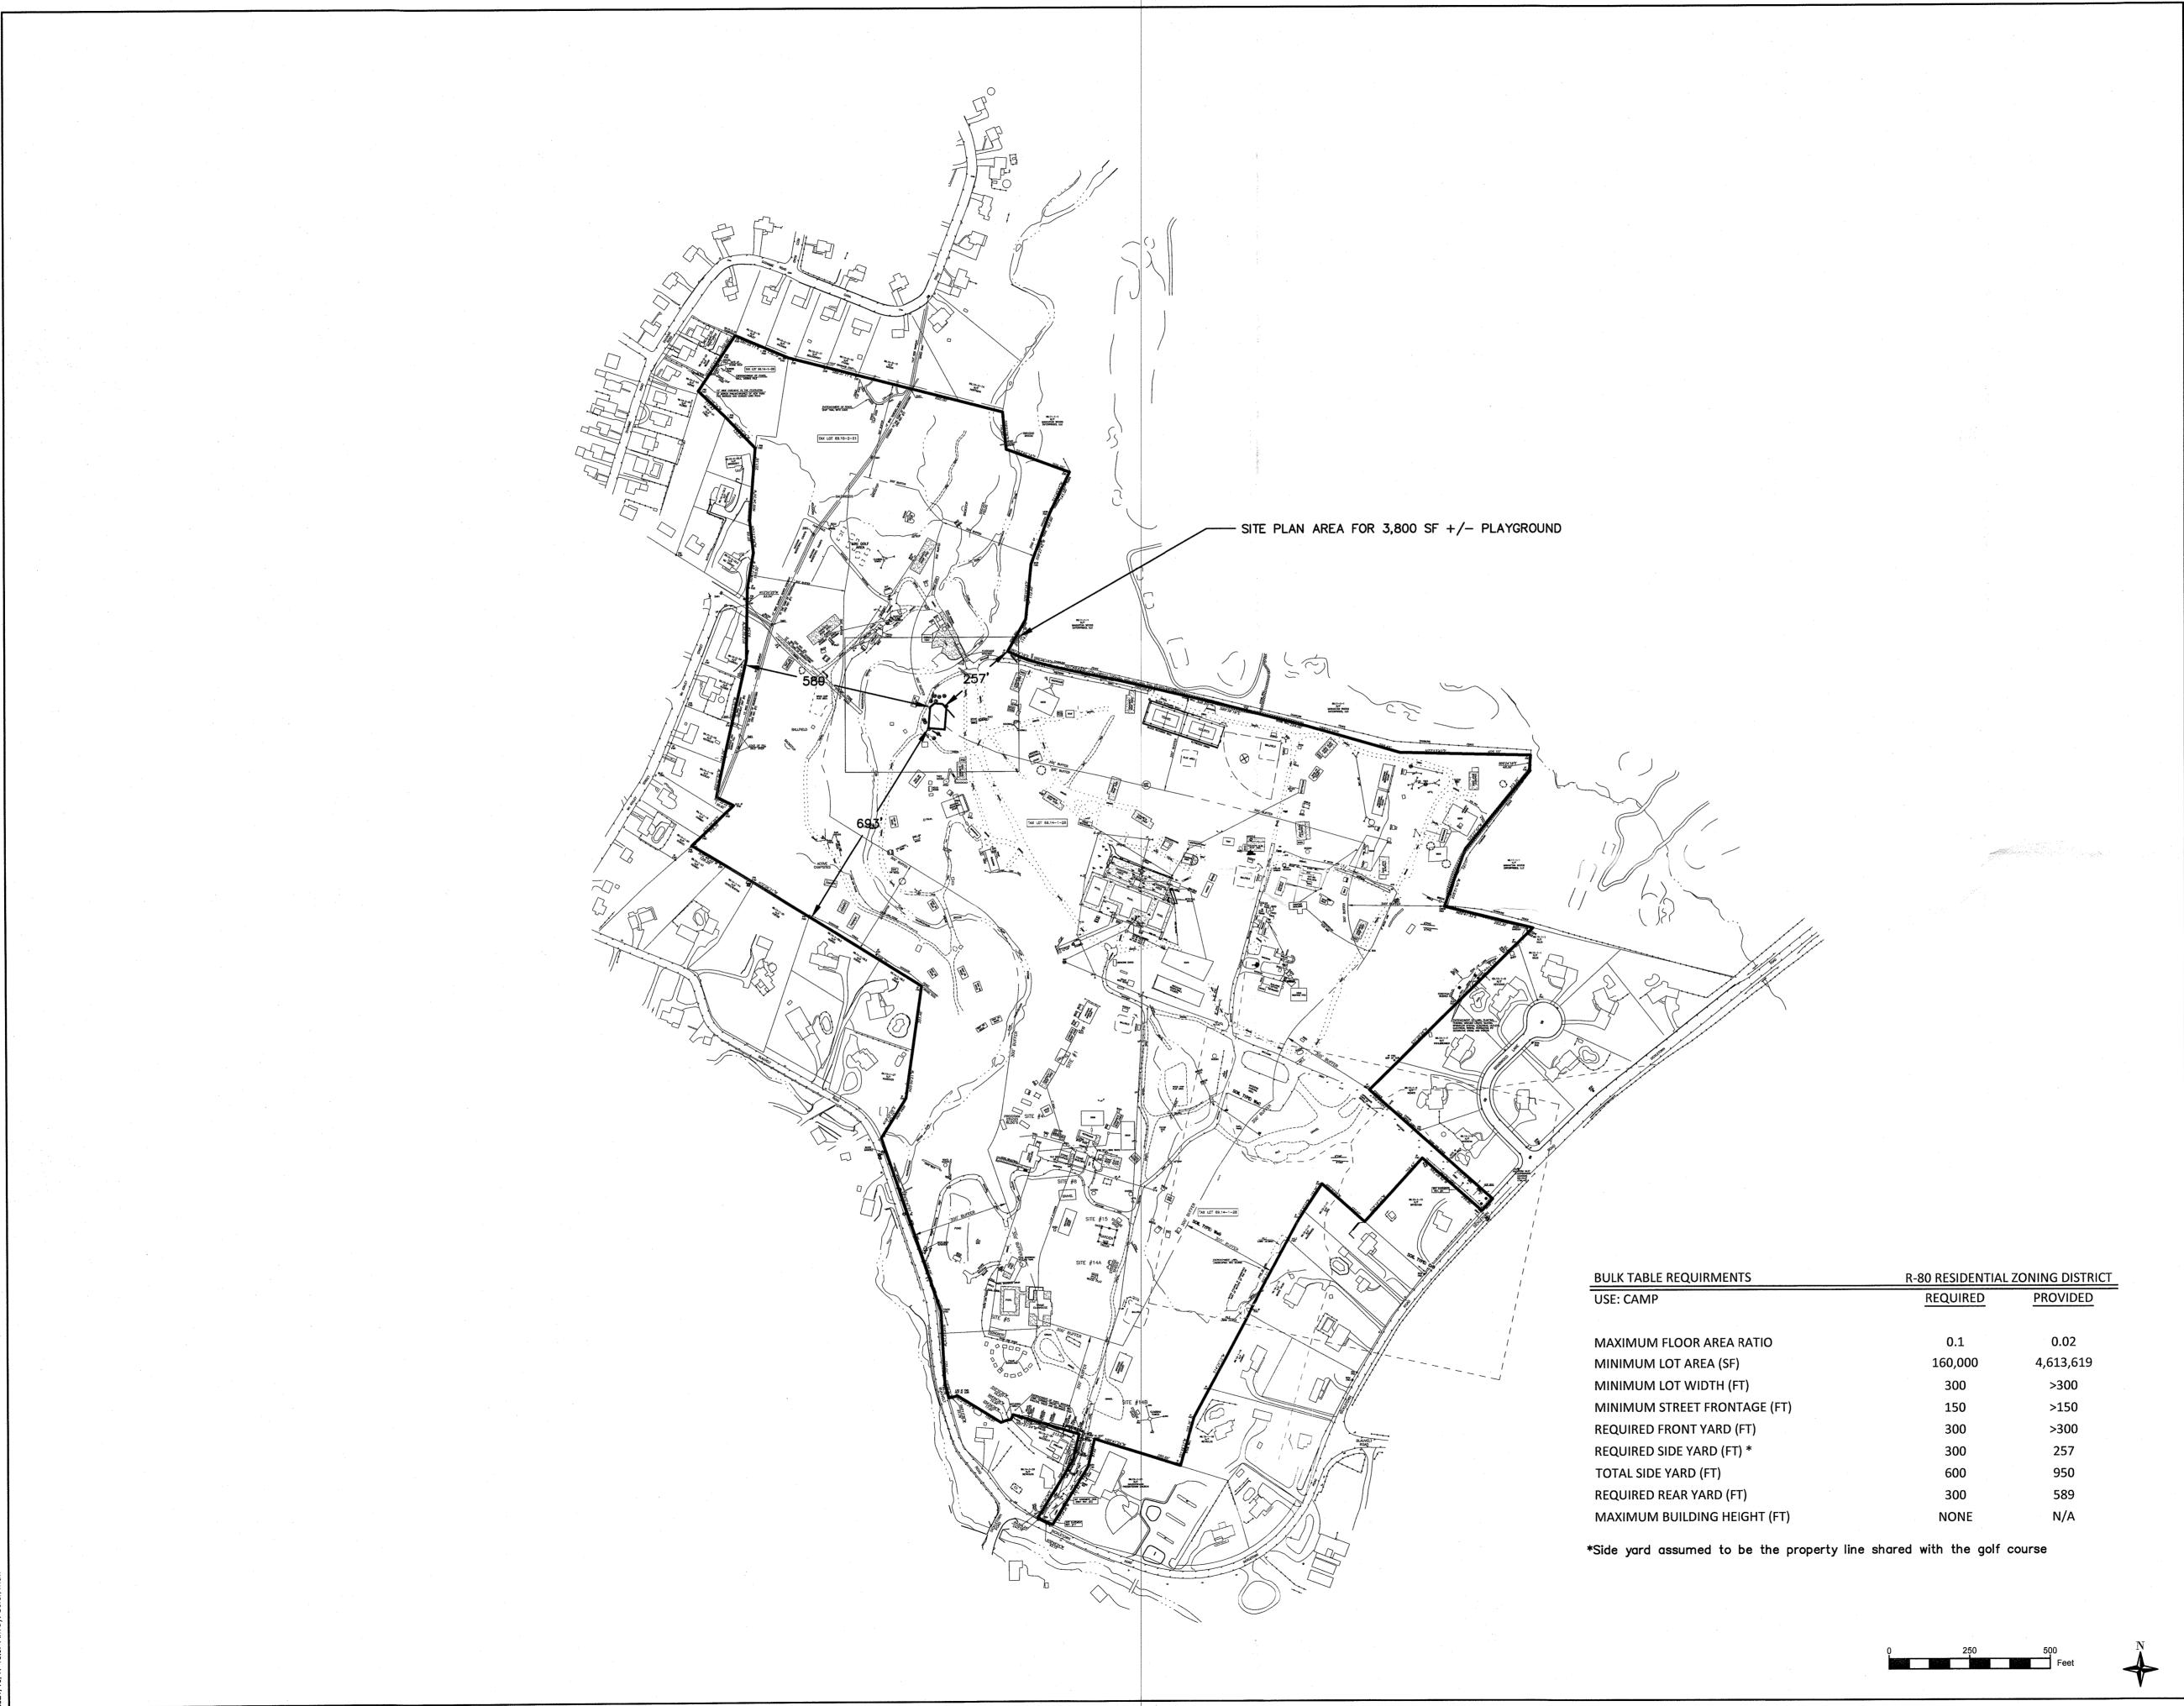

ORIGINAL SHEET - ANSI D



3 Columbia Circle Suite 6 Albany, NY 12203-5158 Tel. 212.366.5600 www.stantec.com

Copyright Reserved


The Contractor shall verify and be responsible for all dimensions. DO NOT scale the drawing - any errors or omissions shall be reported to Stantec without delay.

The Copyrights to all designs and drawings are the property of Stantec. Reproduction or use for any purpose other than that authorized by Stantec is forbidden.

Consultants

Legend

Note

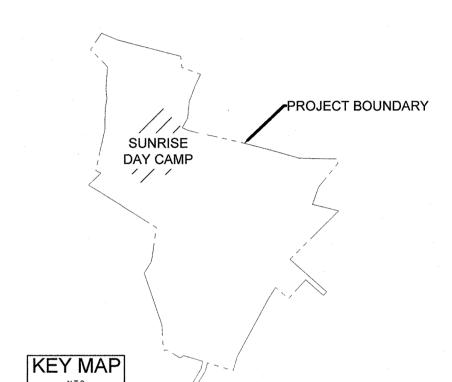

		***************************************		
			***************************************	
Revision		Ву	Appd.	YY.MM.DI
PLANNING BOARD		MRO	TAW	21.08.02
Issued		Ву	Appd.	YY.MM.DI
File Name:	MRO	GCF	TAW	21.04.08
	Dwn.	Chkd.	Dsgn.	YY.MM.DI

Permit-Seal


Client/Project



OVERALL SITE PLAN

Orangetown, New York

			MAR 2 2022
	Project No. 195113402	Scale 1" = 250'	
	Drawing No.	Sheet	Revision
53	C-101	2 of 6	0

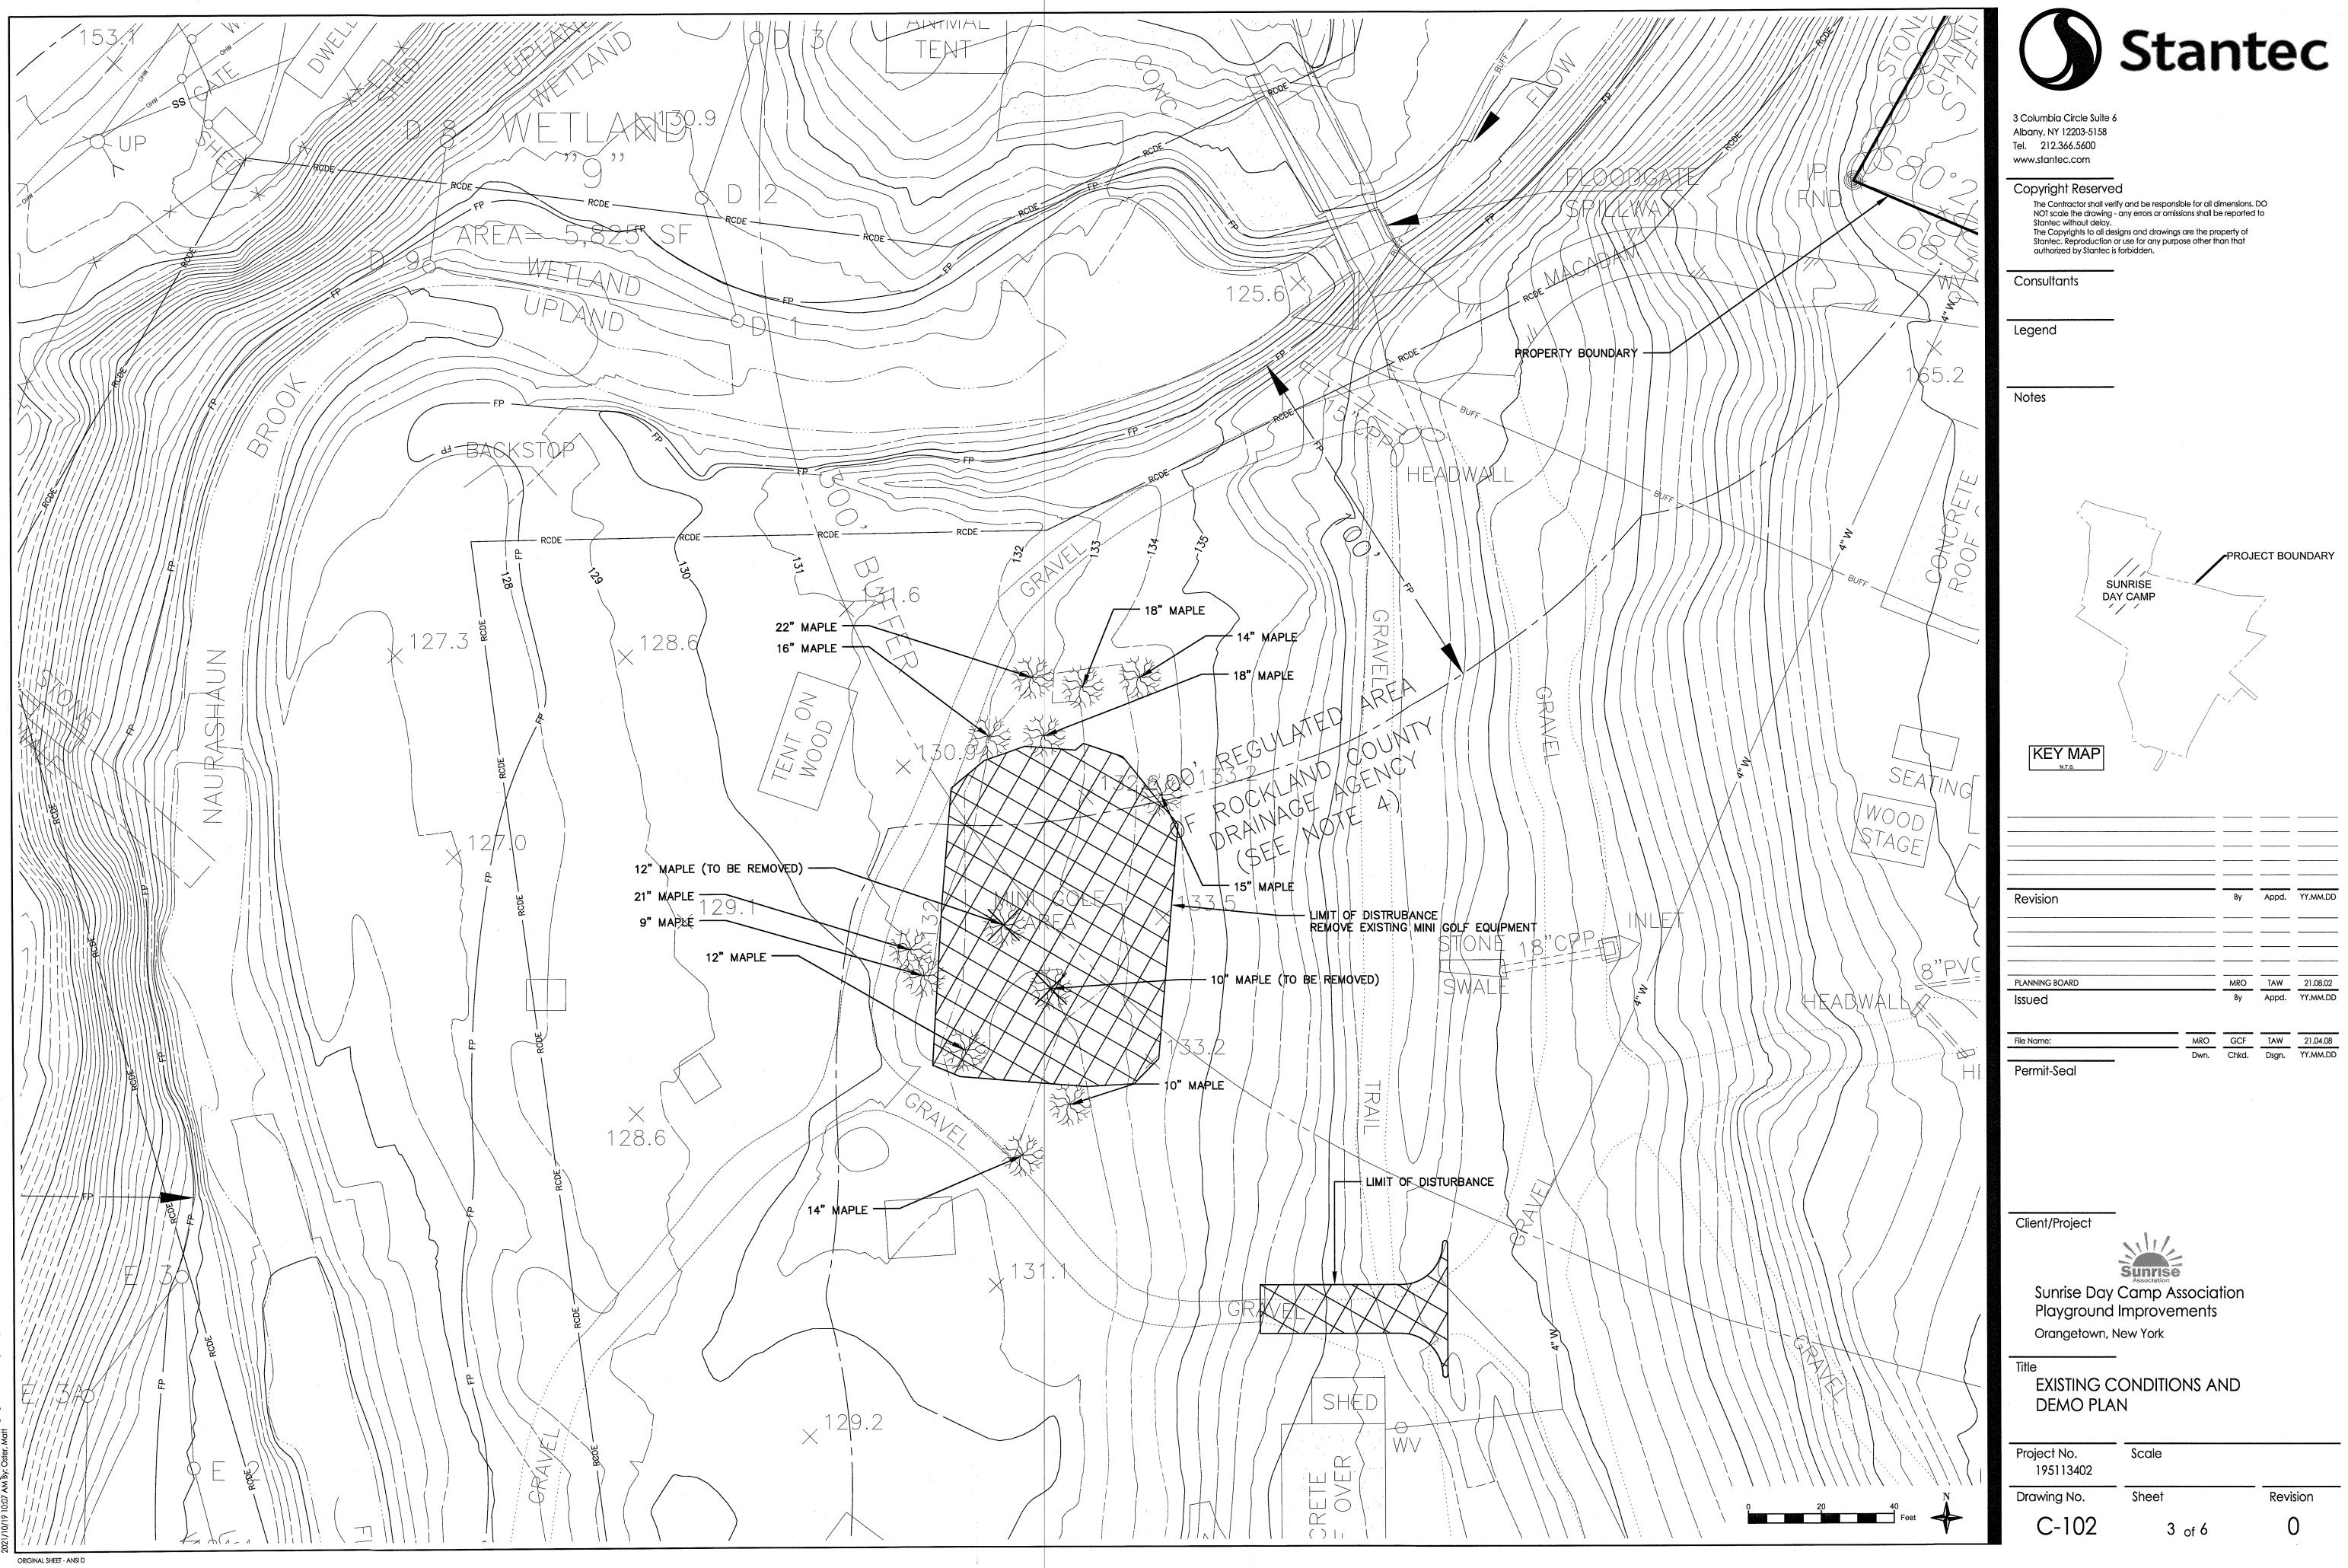

Project No. 195113402	Scale	· · · · · · · · · · · · · · · · · · ·
Drawing No.	Sheet	Revision
C-102	3 of 6	0

