


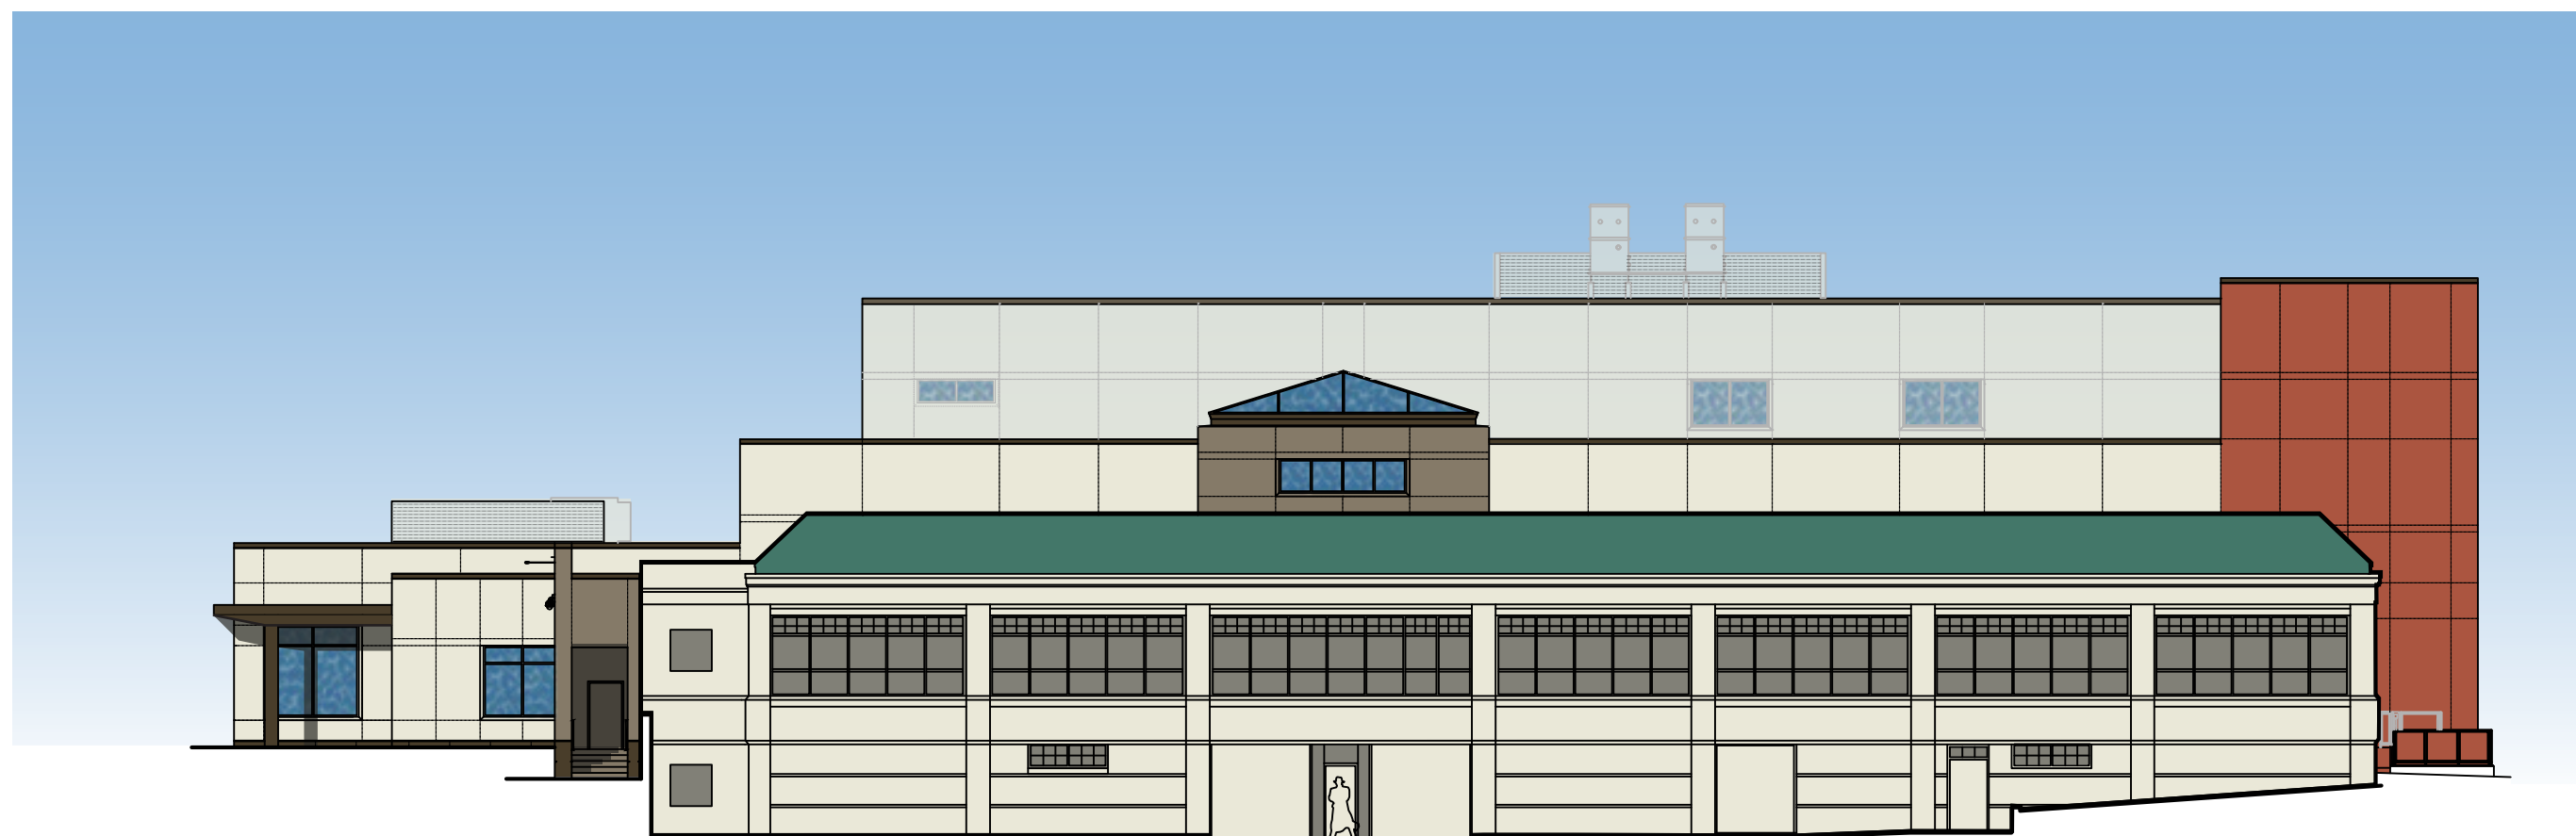


VIEW FROM PALISADES PARKWAY - WEST ELEVATION



VIEW FROM ORANGEBURG ROAD - SOUTH ELEVATION



VIEW FROM DUTCH HILL ROAD - EAST ELEVATION

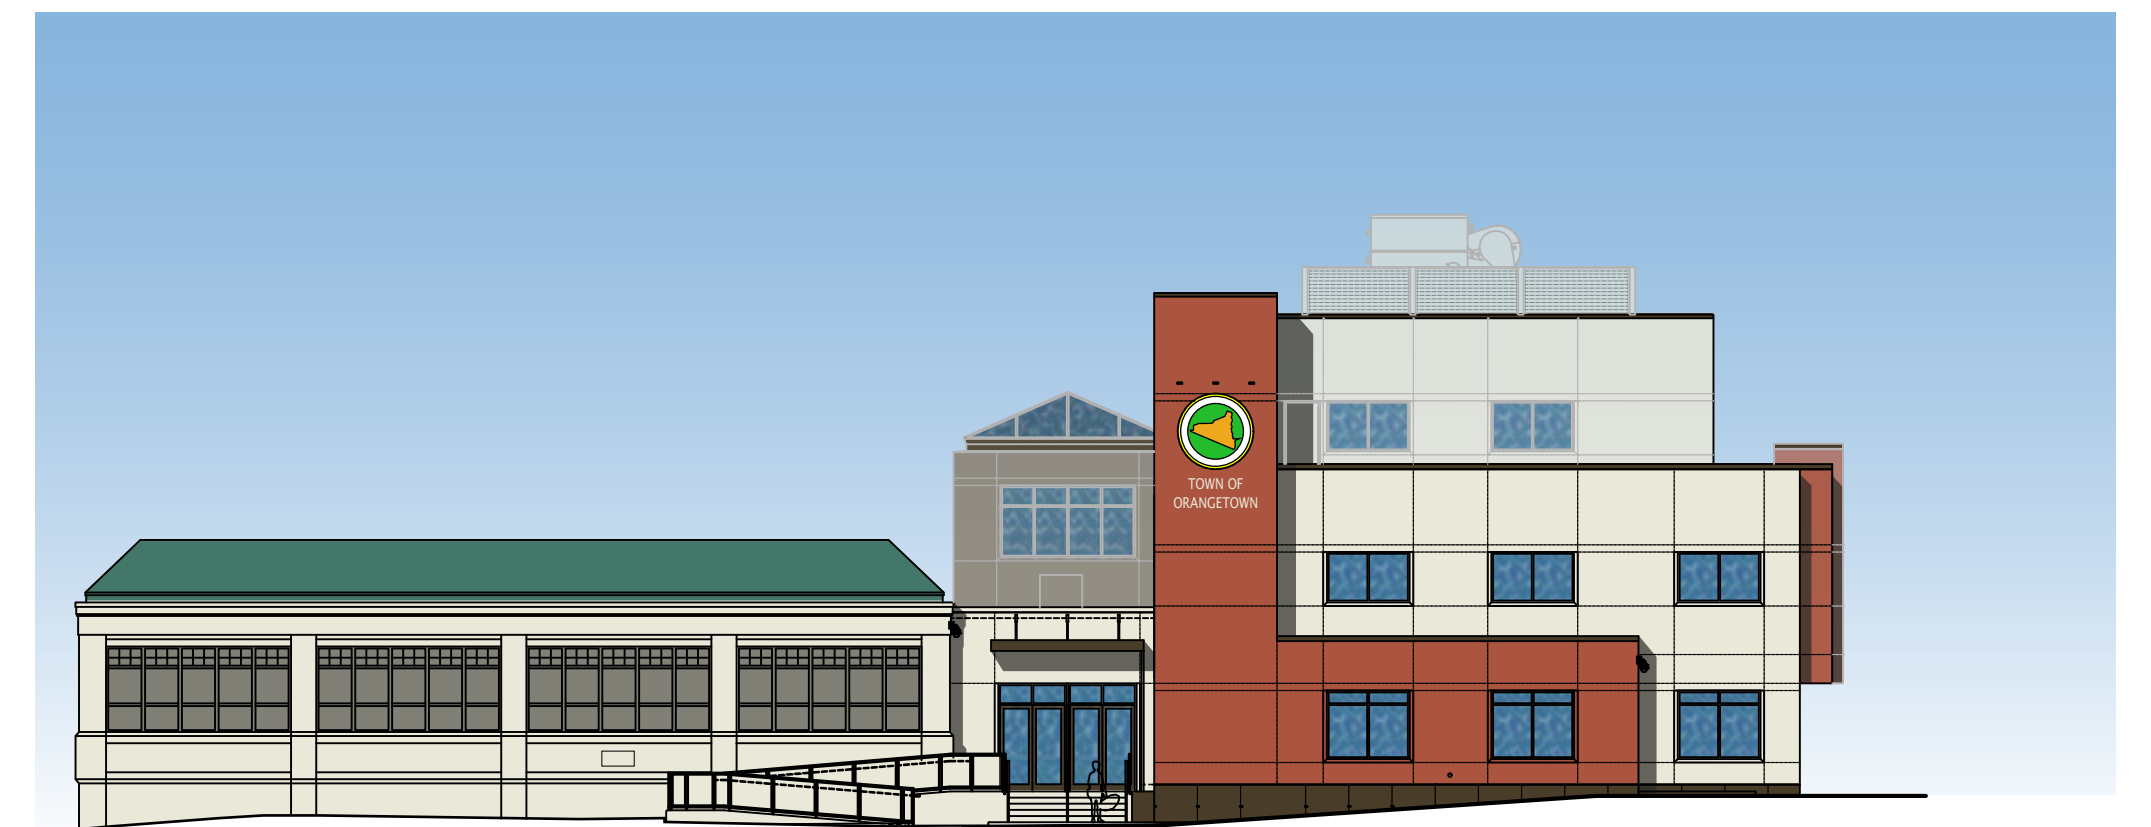

VIEW FROM PARKWAY DRIVE S - NORTH ELEVATION

ORANGETOWN TOWN HALL

LOTHROP ASSOCIATES LLP

MARCH 2021