



Head Office
(NY Office & Factory)
129-02 Northern Blvd.
Corona, NY 11368
T 718.651.6503
F 718.651.1373
Toll Free 1.800.924.6477
email: gsign@gmail.com
www.gsign.com

Branch Office
(NJ Office & Factory) T 201.913.5500

Client: **A Cleaner**

Attn: Mr. Tom Lee


Mechanical Drawing

Email: thumbsupint@gmail.com
Location: 16 Route 303, TAPPAN, NY 10983


Date: 3 / 28 / 2022
Tel:
C/P: 336-558-5704
Received by:




Non Illuminate Channel Letters Sign

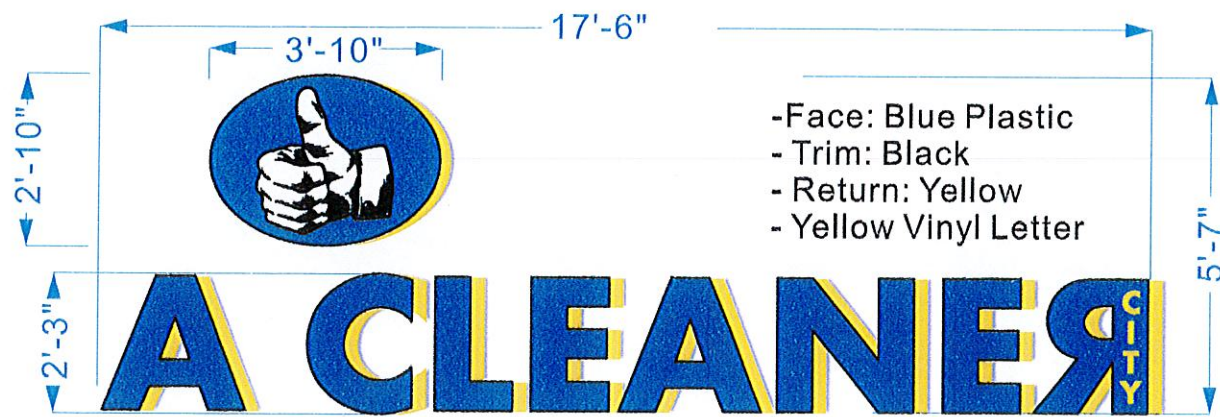

Side View

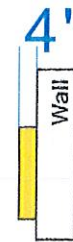

CHANNEL LETTER INSTALL DETAIL

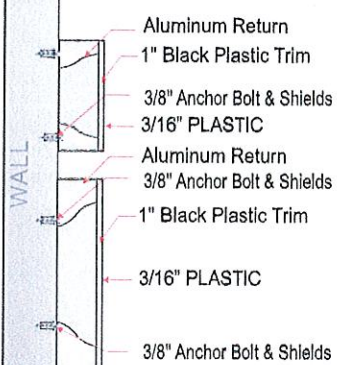

Design Sample View



THIS ORIGINAL DRAWING OR COPY IS SUBMITTED FOR YOUR PERSONAL USE IN CONNECTION WITH A PROJECT WE ARE PLANNING FOR YOU IT IS NOT TO BE COPIED, REPRODUCED OR EXHIBITED TO ANYONE OUTSIDE YOUR ORGANIZATION WITHOUT WRITTEN PERMISSION FROM GS SIGN CORP.

The color of artwork can be different from the original fabric color.



Head Office
(NY Office & Factory)
129-02 Northern Blvd.
Corona, NY 11368
T 718.651.6503
F 718.651.1373
Toll Free 1.800.924.6477
email: gsign@gmail.com
www.gsign.com

Branch Office
(NJ Office & Factory) T 201.913.5500

Client: **A Cleaner**

Attn: Mr. Tom Lee

Mechanical Drawing

Email: thumbsupint@gmail.com
Location: 16 Route 303, TAPPAN, NY 10983

Date: 2 / 21 / 2022

Tel:


C/P: 336-558-5704

Received by:



Non Illuminate Ground Free Standing Sign(Bothside)

- Face: Blue Aluminum Box
- yellow Vinyl Letters

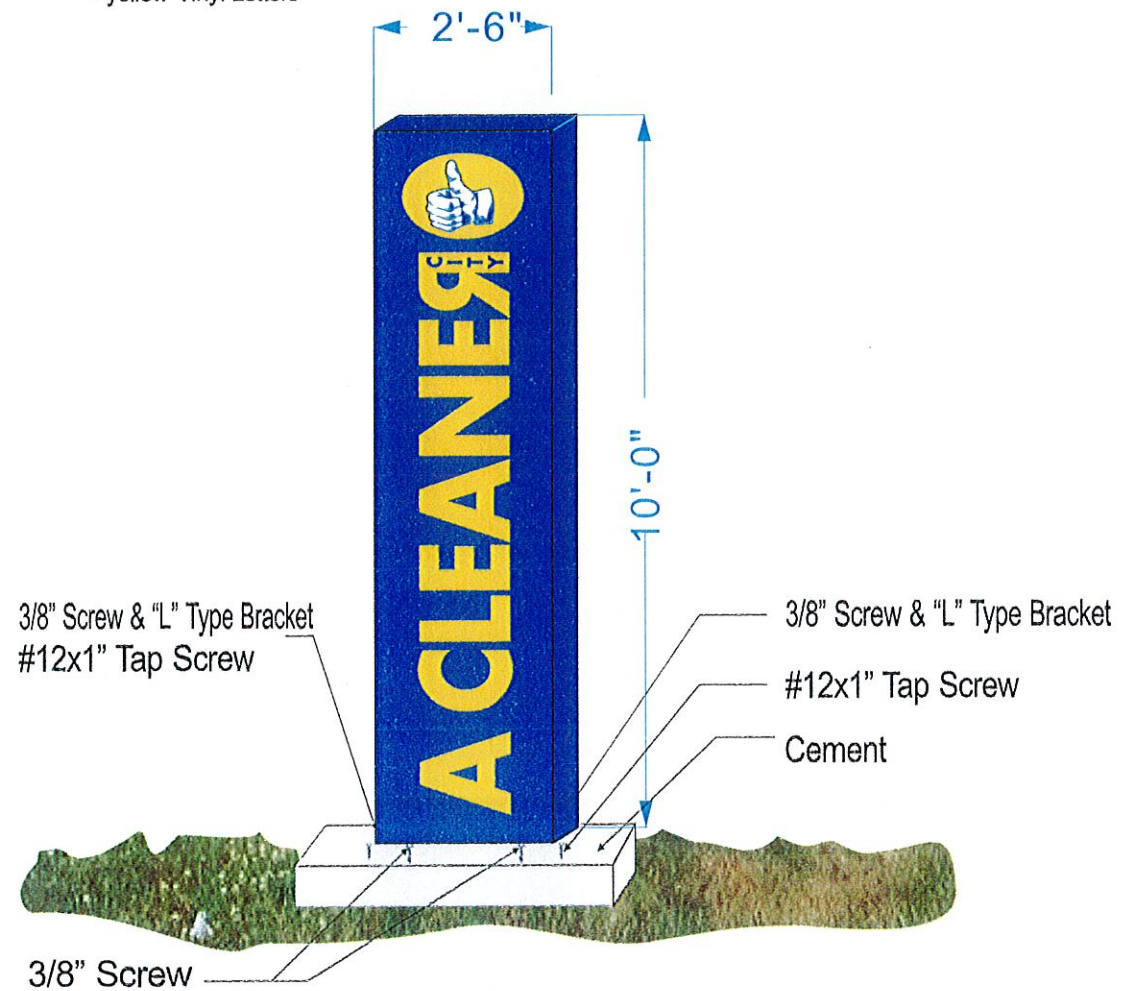

Current View




Ground Standing Sign Design Sample




THIS ORIGINAL DRAWING OR COPY IS SUBMITTED FOR YOUR PERSONAL USE IN CONNECTION WITH A PROJECT WE ARE PLANNING FOR YOU IT IS NOT TO BE COPIED, REPRODUCED OR EXHIBITED TO ANYONE OUTSIDE YOUR ORGANIZATION WITHOUT WRITTEN PERMISSION FROM GS SIGN CORP.

The color of artwork can be different from the original fabric color.

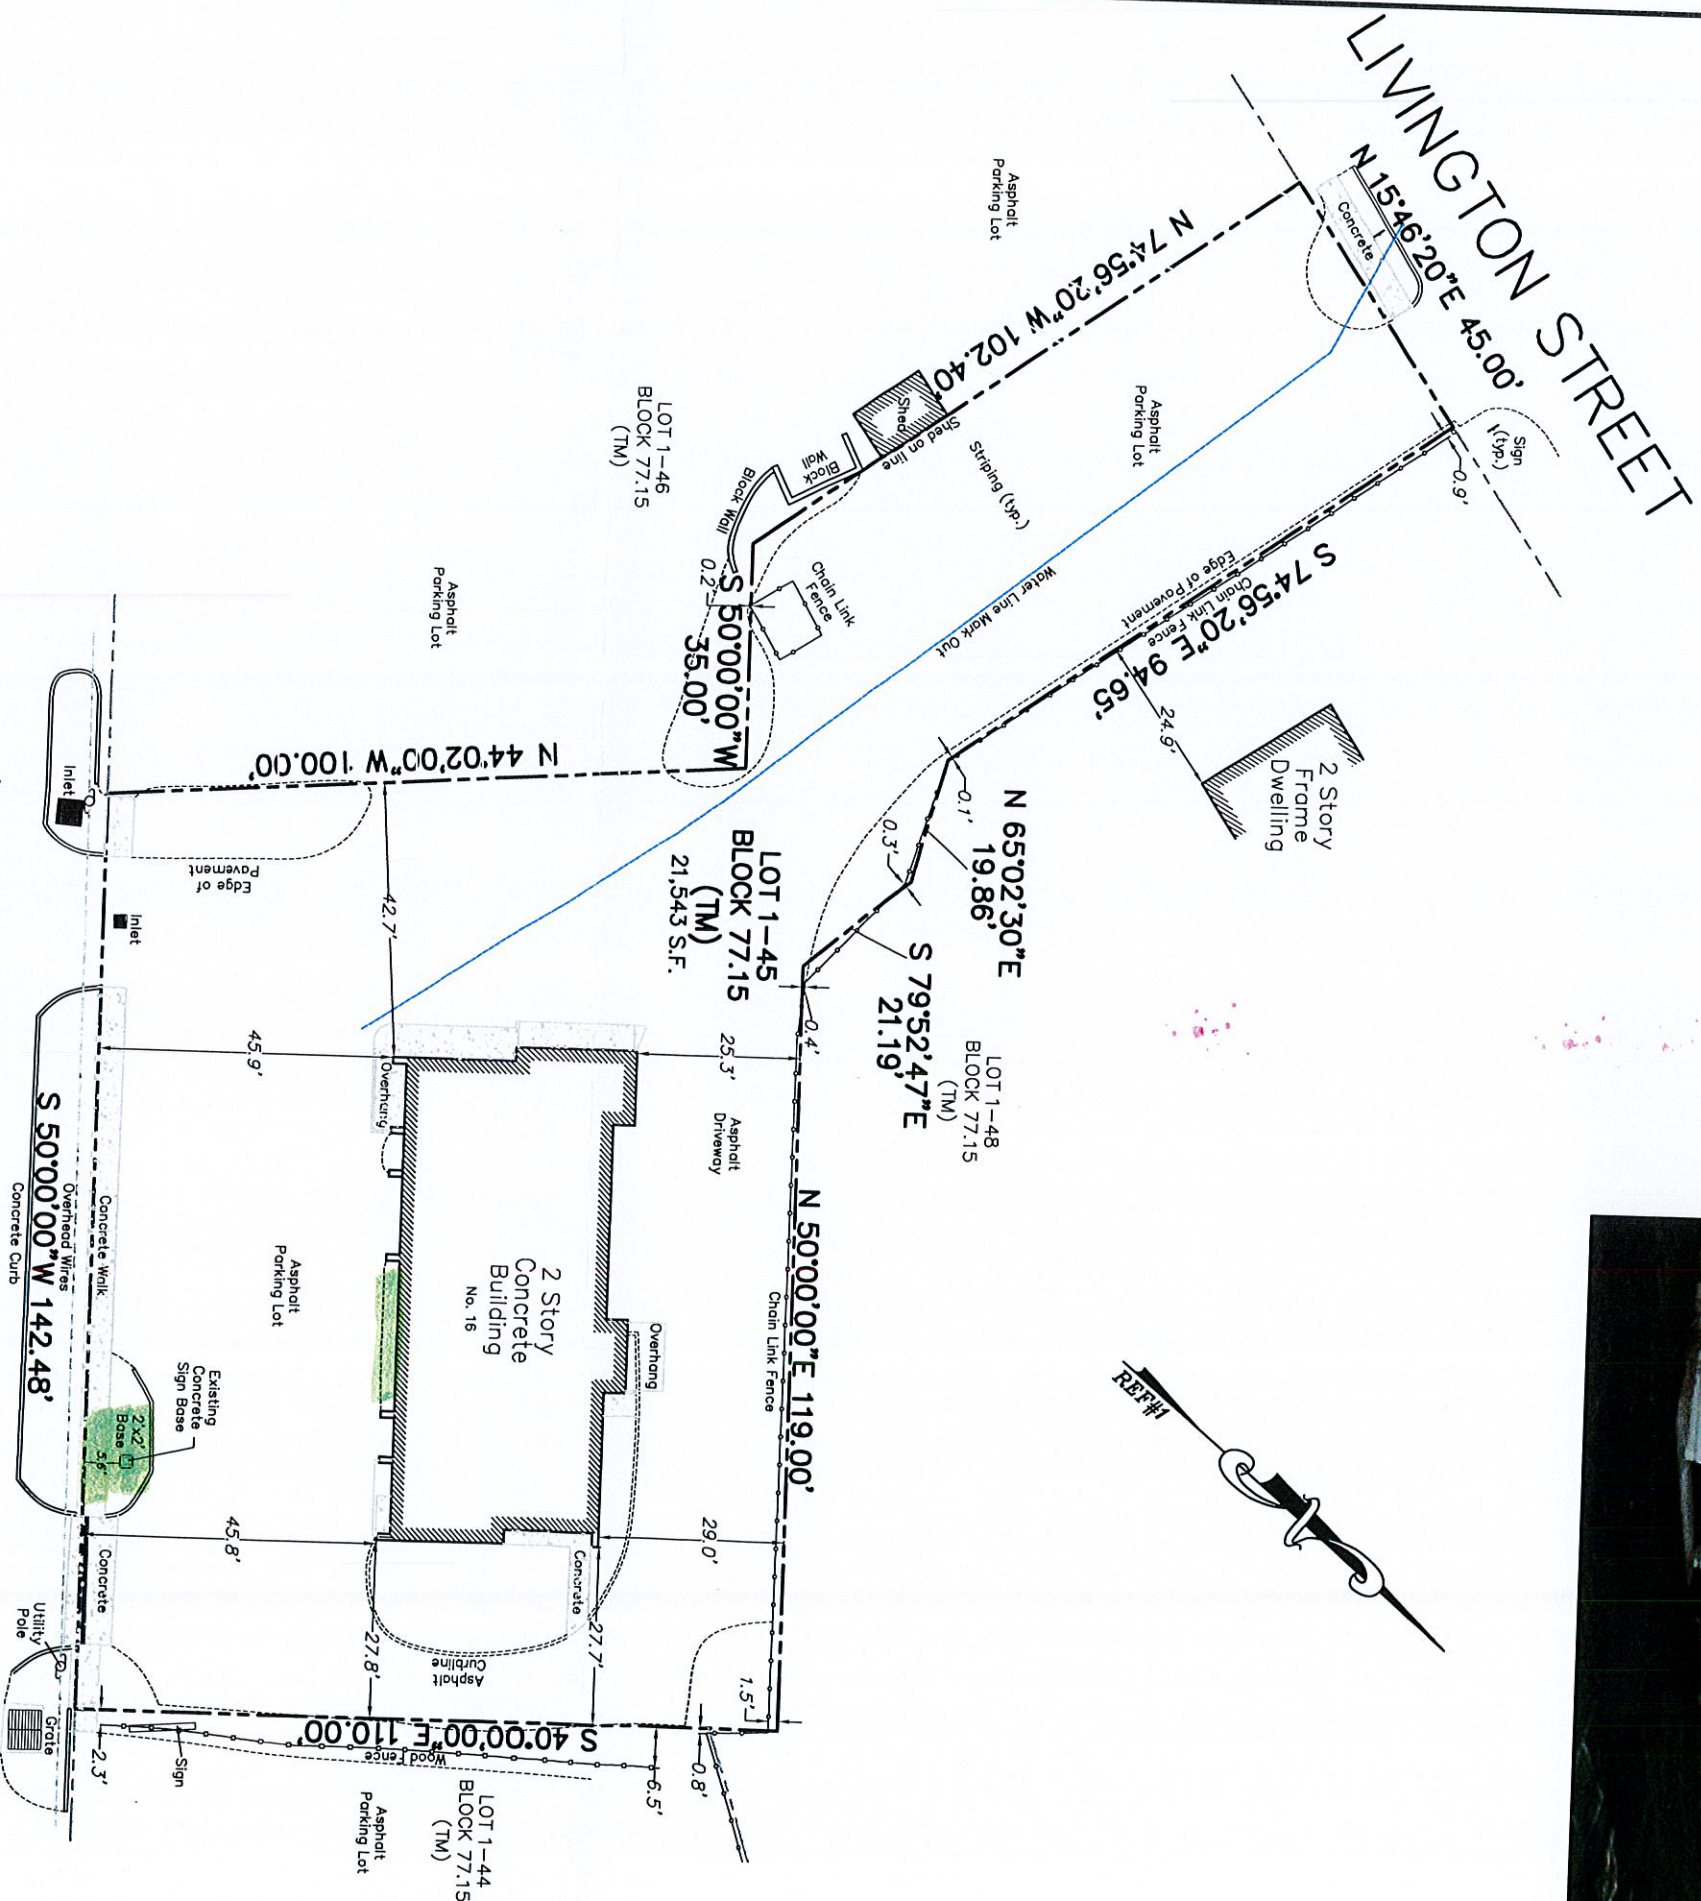

RECEIVED
 APR 4 2022
 TOWN OF ORANGETOWN
 BUILDING DEPARTMENT

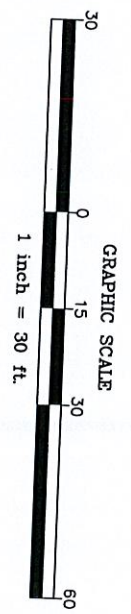

This survey certified to:
 LZA Land Design, LLC

This survey references:
 1. Survey of Property, Anthony R. Celestano, November 2, 2017

Notes:
 Field Survey Performed on 08/01/18
 Subject to an accurate title search
 Subject to documents of record

REVISED 01/21/2020 JWS: SURVEY UPDATE

SURVEY OF PROPERTY		PROJECT NUMBER	
Tax Lot 1-45 - Block 77.15		182427	
16 Route 303, Township of Orangetown		Orange County, New York	
FIELD: JSG	DWM. BY: JSG	CHECKED: MJC	DATE 08/01/18
		SCALE 1"=30'	

117 Hibernia Avenue | Rockaway | NJ | Ph: (973) 625-5670 | Fx: (973) 625-4121
www.LakelandSurveying.com



MARC GIFFONE
 Professional Land Surveyor
 N.Y. Lic. No. 050900-1

A written Waiver and Direction Not to Set Corner Markers has been obtained from the ultimate user pursuant to P.L.2003, c.14 (C45:8-36.3) and N.J.A.C. 13:40-5.1 (d).