




A FRONT (SOUTH) ELEVATION
A4 1/4" = 1 FOOT

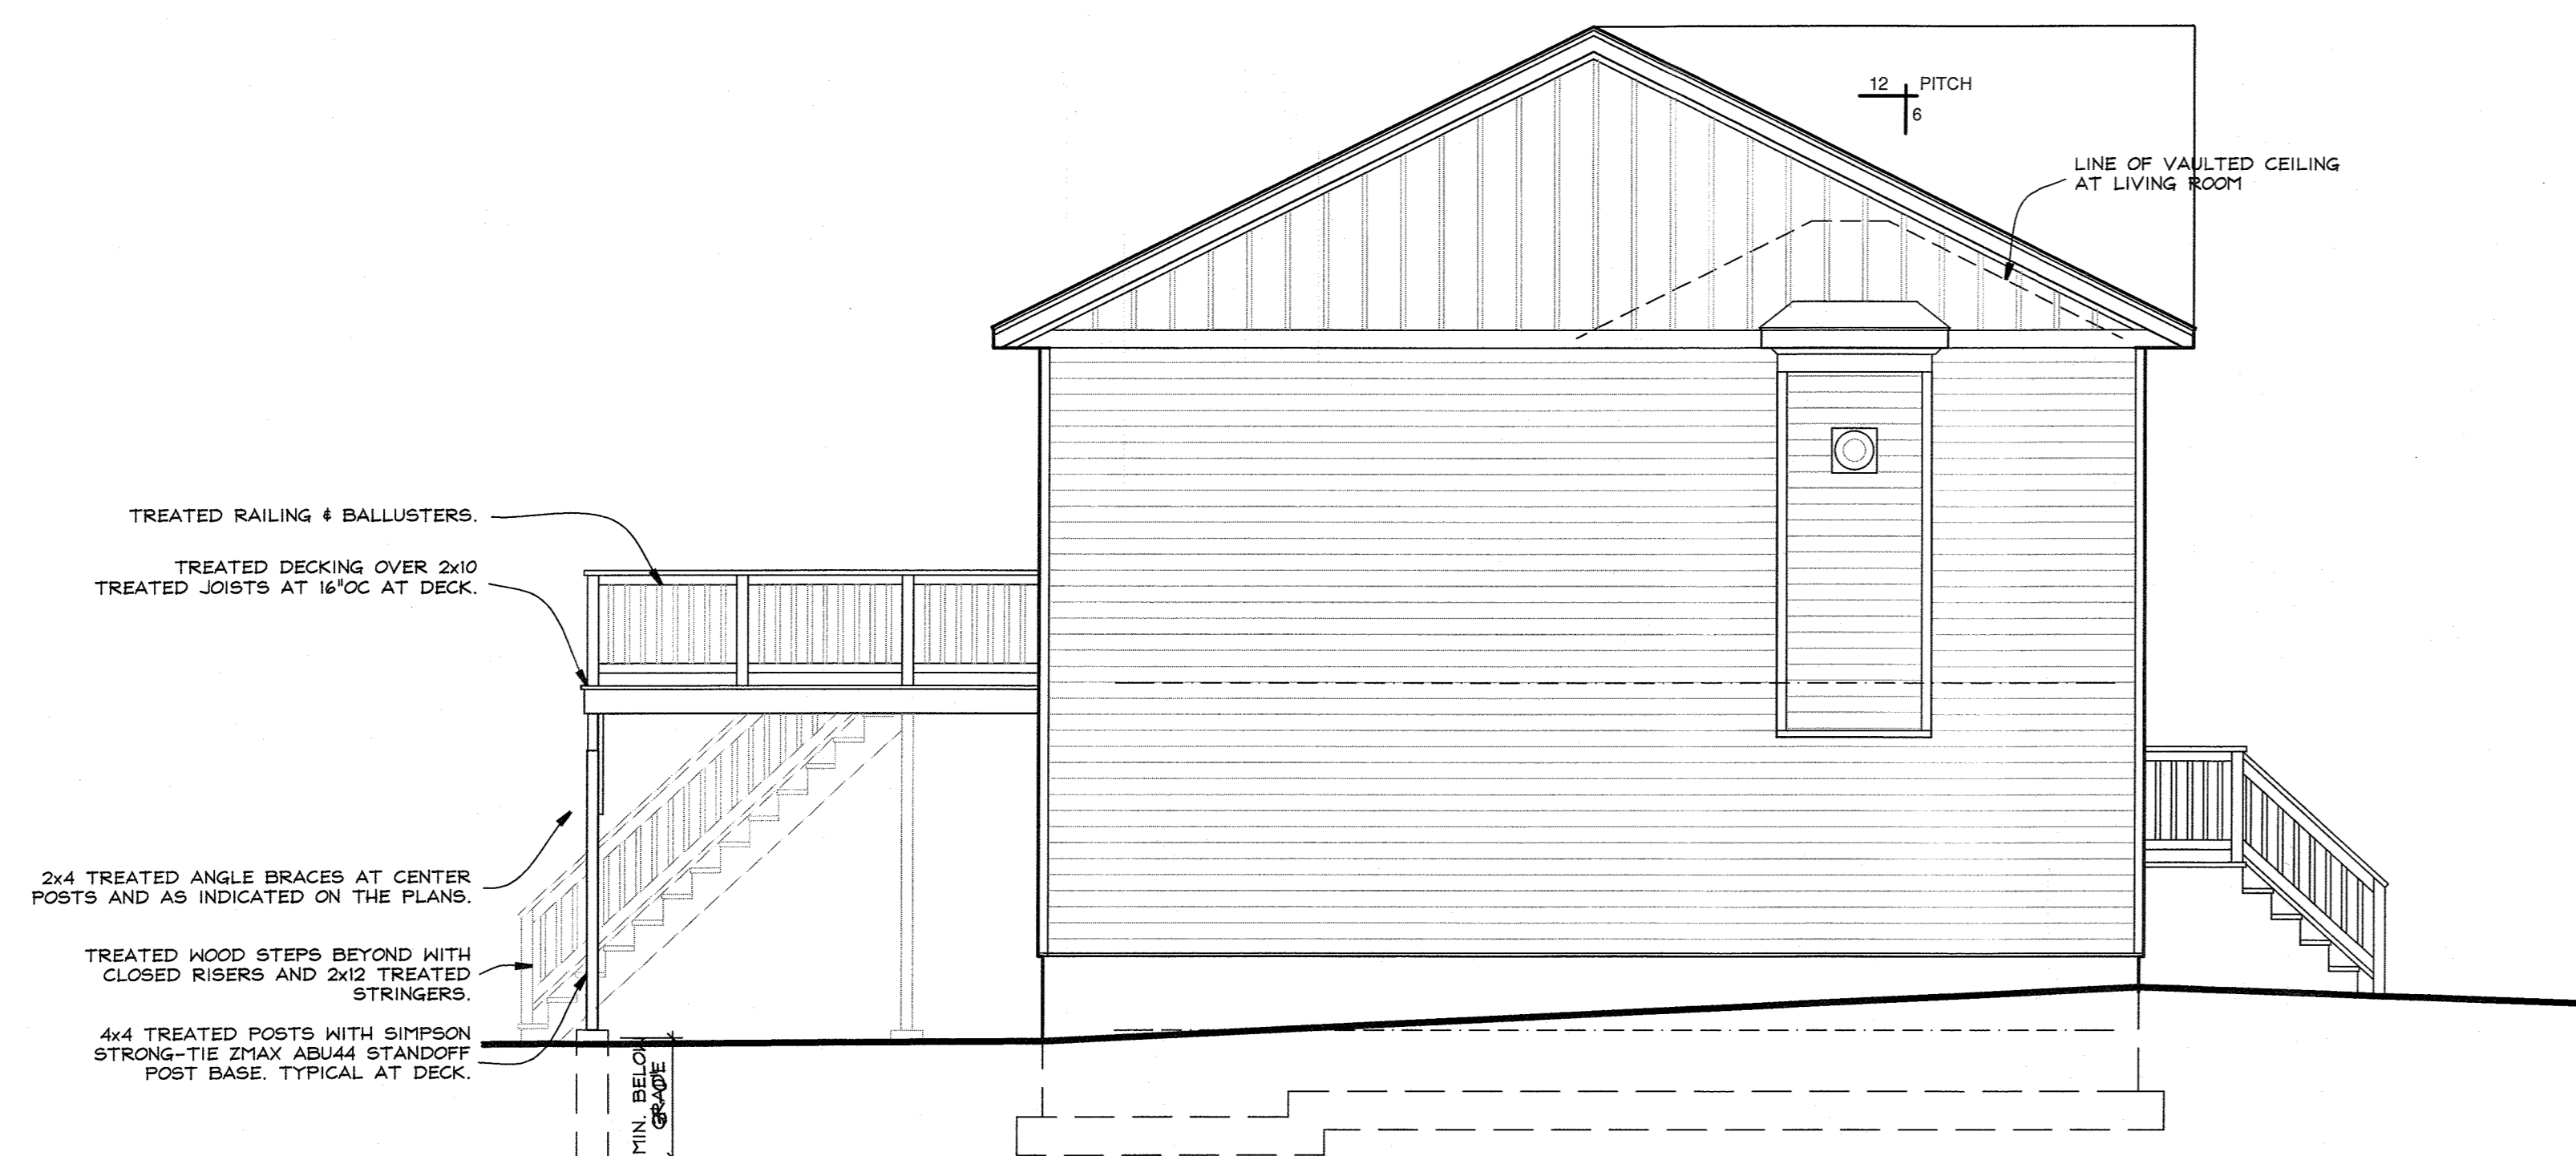

B WEST SIDE ELEVATION
A4 1/4" = 1 FOOT

| CONSTRUCTION LEGEND | |
|---------------------|--|
| | NEW CONSTRUCTION |
| | EXISTING WALLS TO BE DEMOLISHED |
| | EXISTING MASONRY WALL |
| | EXISTING STUD WALL TO REMAIN |
| | SHEET NOTES CALL: SEE NOTES THIS SHEET |
| | HARDWIRED CARBON MONOXIDE ALARM |
| | HARDWIRED SMOKE ALARM |

70.13-1-20.1 *SK*
S M K H O M E S
DELREGNO LOT 5
104 WEST ERIE STREET
Blauvelt, N.Y. 10913


Town Of Orangetown
 MEETING OF:
 MAY 4 2023
 ARCHITECTURE/COMMUNITY
 APPEARANCE BOD OF REVIEW

KIER B. LEVESQUE, R.A.
ARCHITECT
 49 THIRD AVENUE
 NYACK, NEW YORK 10960
 845-358-2359

ELEVATIONS


SCALE AS SHOWN
 DATE MARCH 29, 2023
 JOB NO. 202308
 REVISIONS: SHEET NO.

A-4

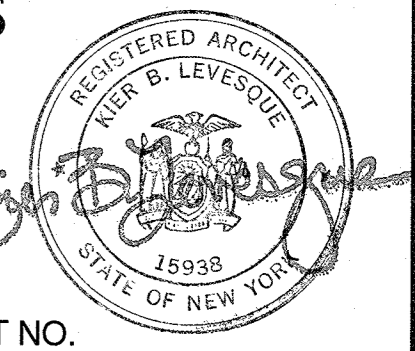



(A) REAR (NORTH) ELEVATION
 A5 1/4" = 1 FOOT

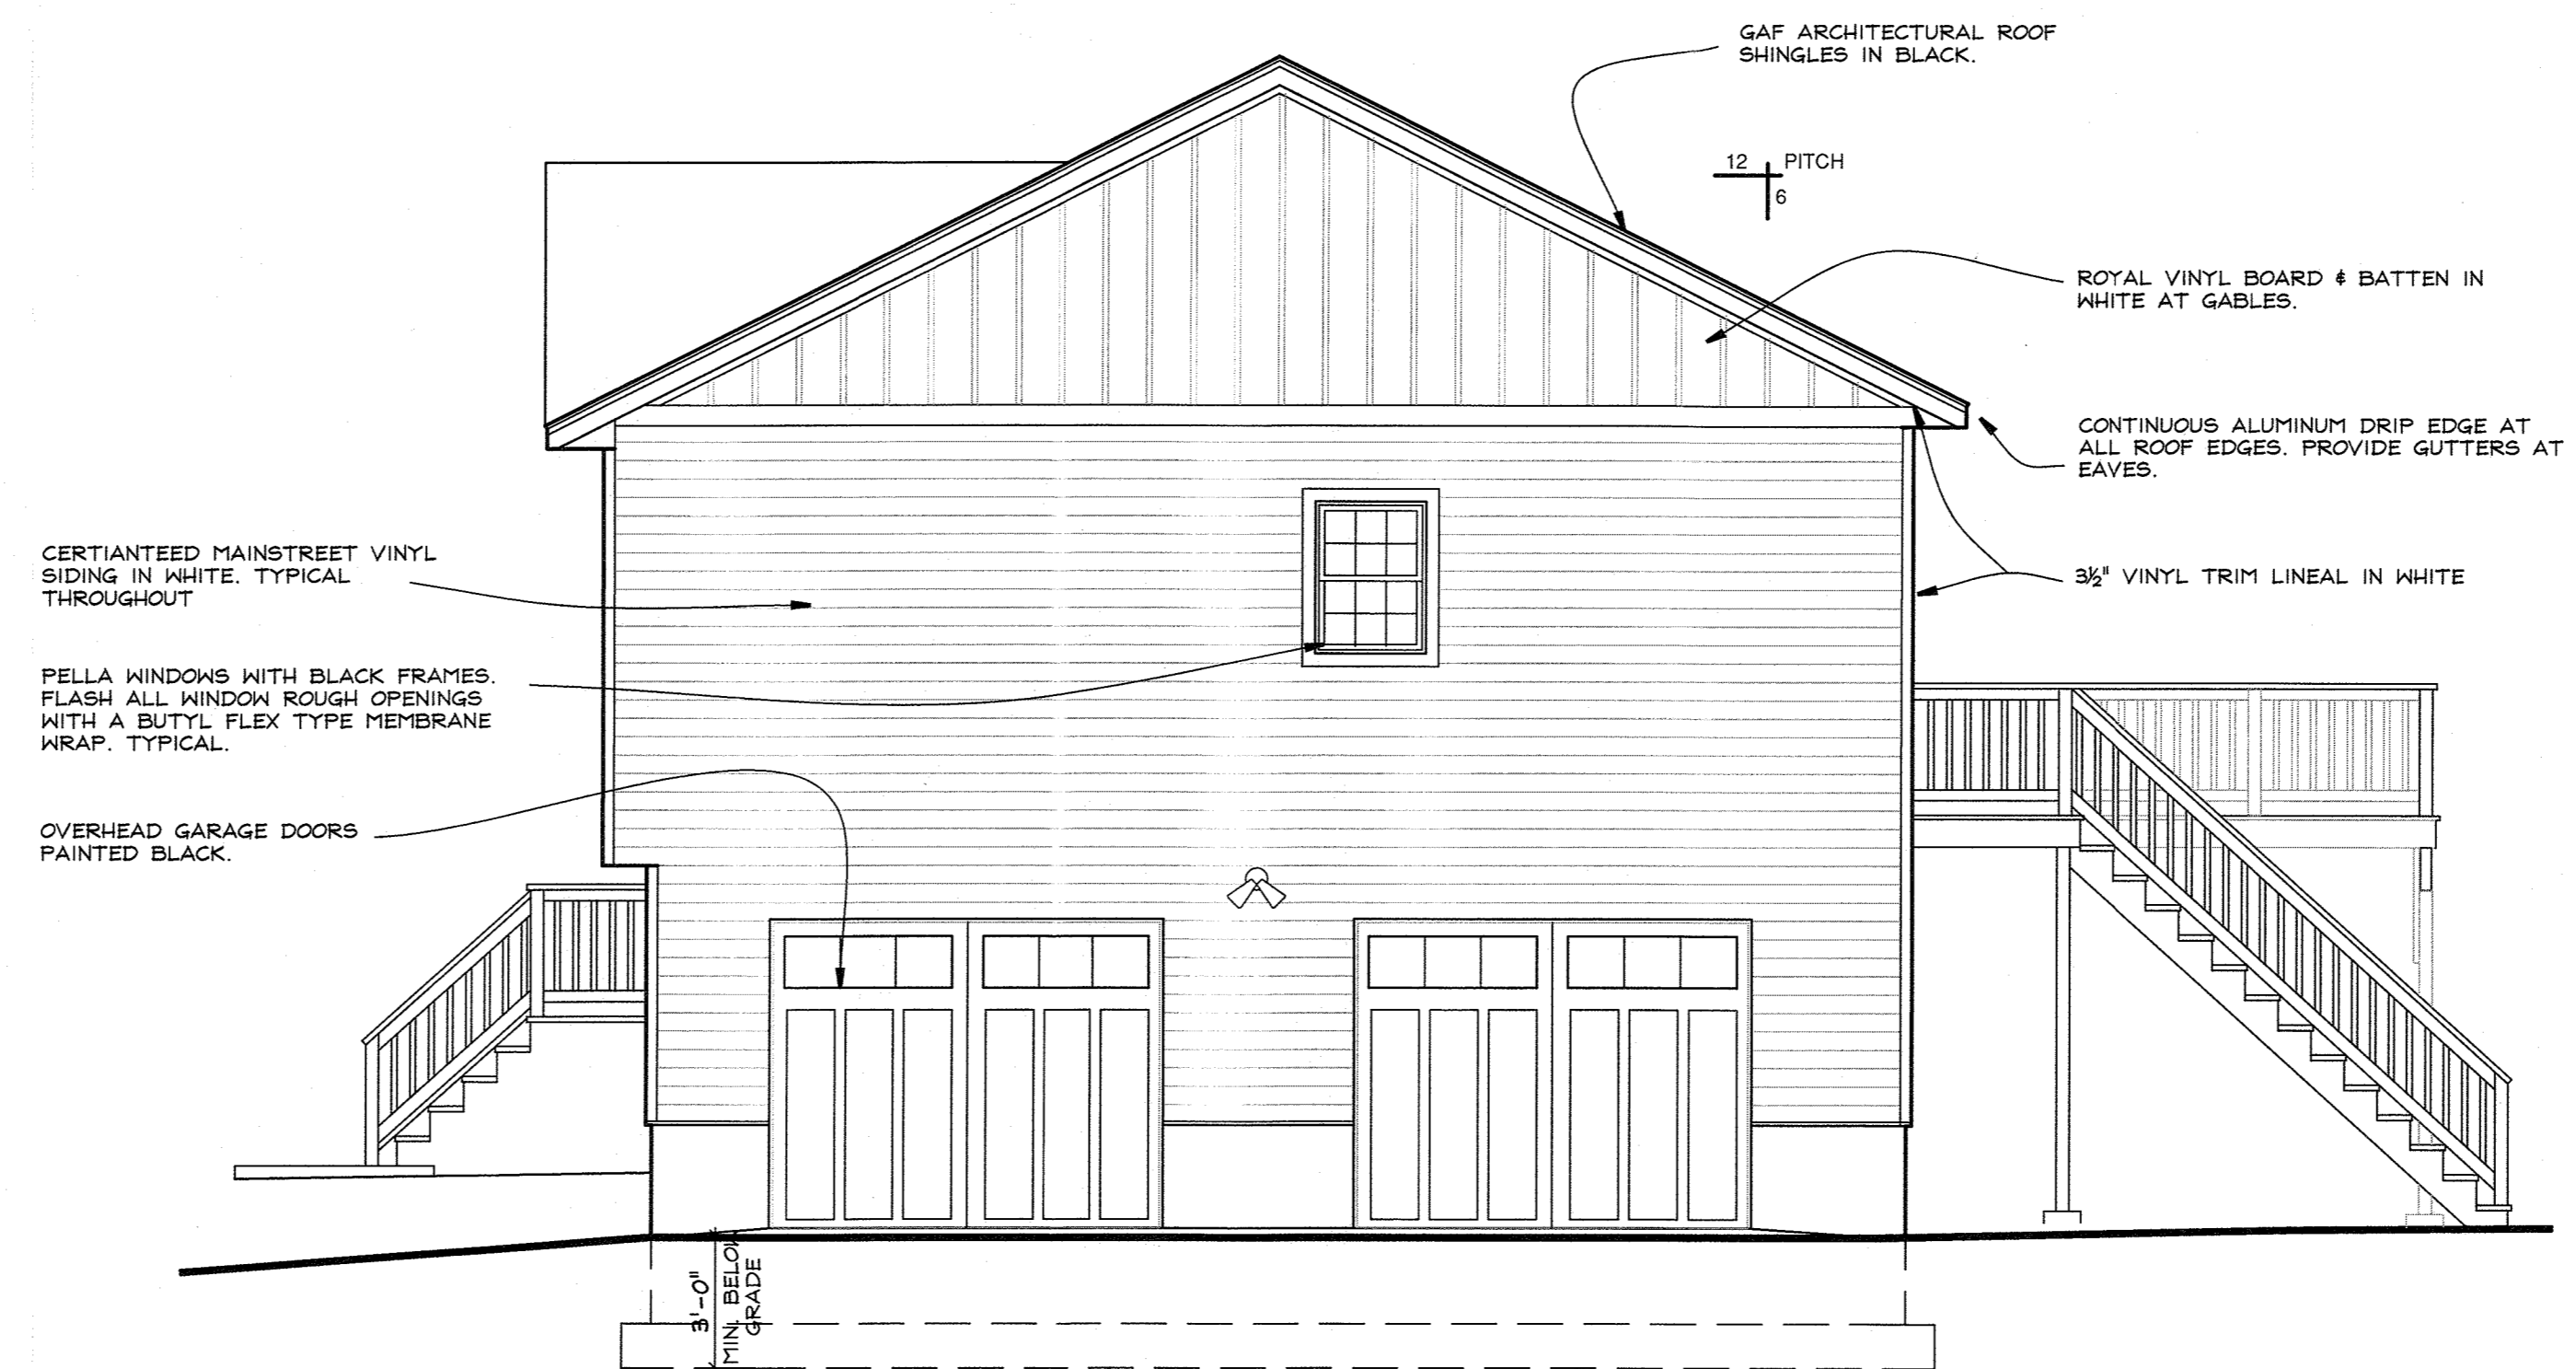

(B) EAST SIDE ELEVATION
 A5 1/4" = 1 FOOT

S M K H O M E S
 DELREGNO LOT 5
 104 WEST ERIE STREET
 Blauvelt, N.Y. 10913

NY LICENSE # 15938
 KIER B. LEVESQUE, R.A.
 ARCHITECT
 49 THIRD AVENUE
 NYACK, NEW YORK 10960
 845-358-2359

ELEVATIONS

SCALE AS SHOWN
 DATE MARCH 29, 2023
 JOB NO. 202308
 REVISIONS: SHEET NO.

Kier B. Levesque
 REGISTERED ARCHITECT
 KIER B. LEVESQUE
 15938
 STATE OF NEW YORK
A-5