

No.	Description	Date
1	ISSUED FOR SCHEMATIC DESIGN	5/24/24
2	ISSUED FOR 50% DESIGN DEVELOP.	7/6/24
3	ISSUED FOR 100% DESIGN DEVEL.	7/29/24
4	ISSUED FOR PRICING	8/16/24

DATABANK
LGA-4
 2000 Corporate Dr.
 Orangeburg, NY 10962
BUILDING # 02

MASTERPLANS


Project Number: 2024-063P

Date: 05/15/2025


Drawn By: J.R.

Checked By: G.R.

Project Status

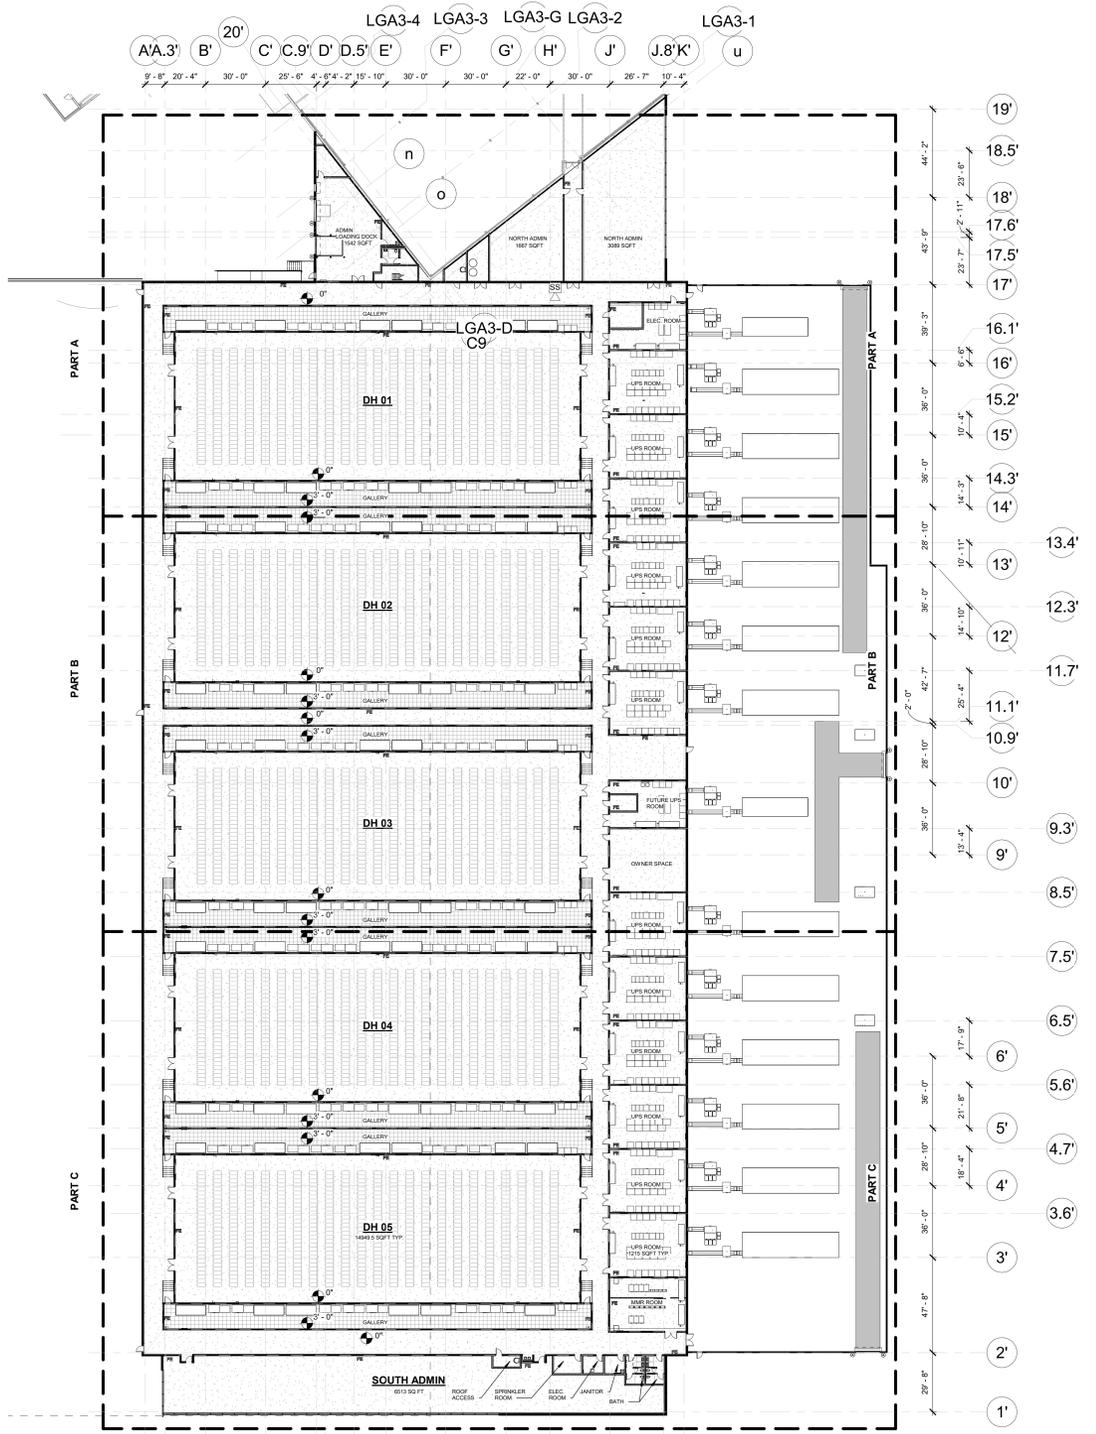

1 BUILDING 2 MASTERPLAN - FIRST FLOOR
 A-100-3 SCALE: 1" = 30'-0"

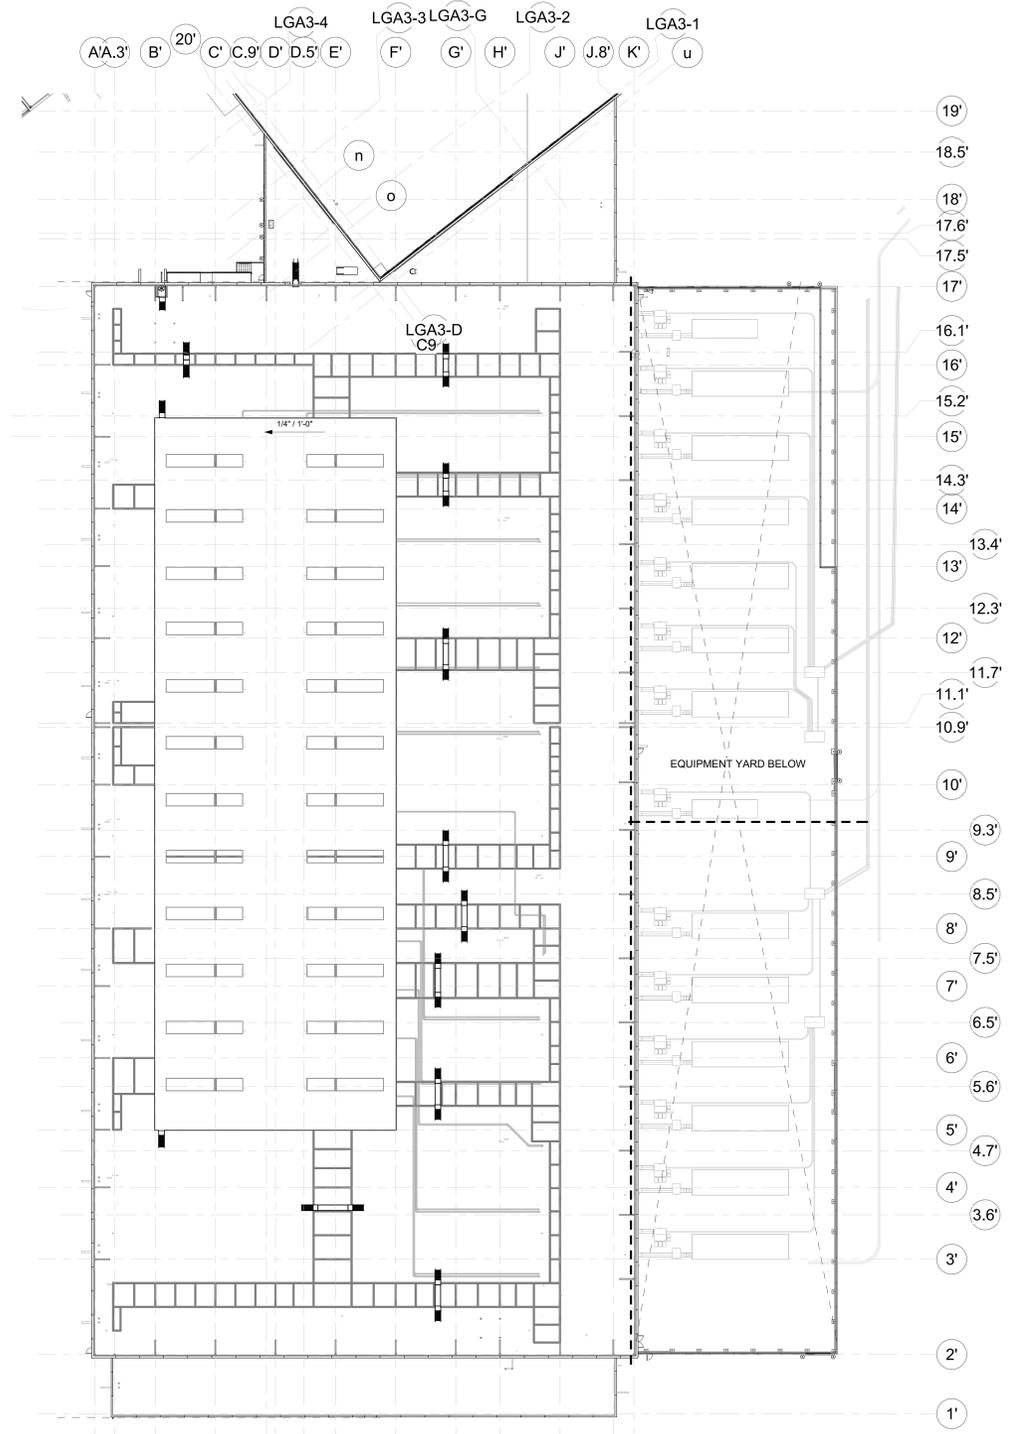

2 BUILDING 2 MASTERPLAN - ROOF
 A-100-3 SCALE: 1" = 30'-0"

Client:



Architect / MEP Engineers:



One East 33rd Street
New York, NY 10016
(212) 681-0200 (office)
www.highlandassociates.com

New York • Pennsylvania • Florida

Structural Engineer:



2 HAMPSHIRE ST.
FOXBOROUGH, MA
T. 508.354.0153

SUITE 104
02335
F. 212.481.8108

Precast Engineer:


Security Consultant:

Site/Civil Consultant:



1 N Lexington Ave, Suite 1575
White Plains, NY 10601
ph: 914-368-9200
www.kimley-horn.com

Key Plan:

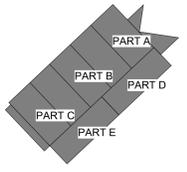

No.	Description	Date
1	ISSUED FOR SCHEMATIC DESIGN	5/24/24
2	ISSUED FOR 50% DESIGN DEVELOP.	7/01/24
3	ISSUED FOR 100% DESIGN DEVEL.	7/29/24
4	ISSUED FOR PRICING	8/16/24

Project:

DATABANK
LGA-4
2000 Corporate Dr.
Orangeburg, NY 10962
BUILDING # 02

Seal & Signature:

COMPOSITE OVERALL EXTERIOR BUILDING ELEVATIONS

Project Number: 2024-083P


Date: 05/15/2025

Drawn By: J.R.

Checked By: P.L.

Project Status


A-200-3

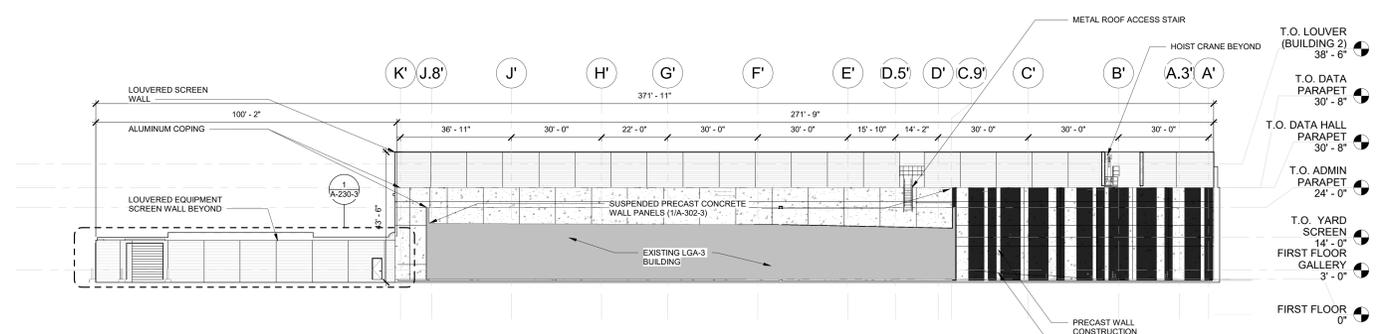


1 BUILDING 2 COMPOSITE NORTH
SCALE: 1" = 20'-0"

Elevation Finish Legend


- 01 Precast Concrete Panel Color (Primary) - DB Gray 1
- 02 Precast Concrete Panel Color (Accent) - DB Medium Blue
- 03 Precast Concrete Panel Color (Accent) - DB Orange
- 04 1" Insulated Glazing by Guardian Glass ACGS or approved equal
- 05 1" Insulated Spandrel Glazing by Guardian Glass or approved equal
- 06 Interior-applied translucent film by 3M or approved equal. Basis of Design: 3M Crystal Glass Finish: Frosted Crystal.
- 07 Prefinished Aluminum Louver 50% open air - Color (Primary) - DB Putty. SEE MECH. DWGS FOR MORE INFO
- 08 Kingspan Composite Metal Panel Color - DB Orange (HEX #881d)
- 09 Kingspan Composite Metal Panel Color - DB Gray 3 (HEX #7271)
- 10 Kingspan Composite Metal Panel Color - DB Putty (HEX #cccc)
- 11 Copings / Aluminum Fascia Color to match wall
- 12 Hollow Metal Doors & Frames Color to match color of adjacent metal panel or concrete panel
- 13 Overhead ceiling metal doors Color to match color of adjacent metal panel or concrete panel
- 14 Aluminum Windows & Curtain Wall System Kawneer - Clear Anodized
- 15 Data Bank Logo (Orange) Internally Lit

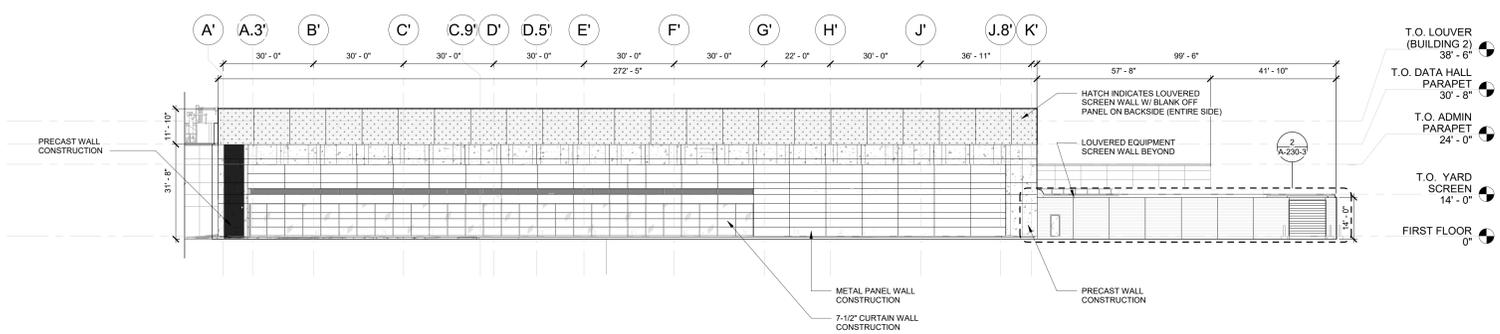

2 BUILDING 2 COMPOSITE SOUTH
SCALE: 1" = 20'-0"

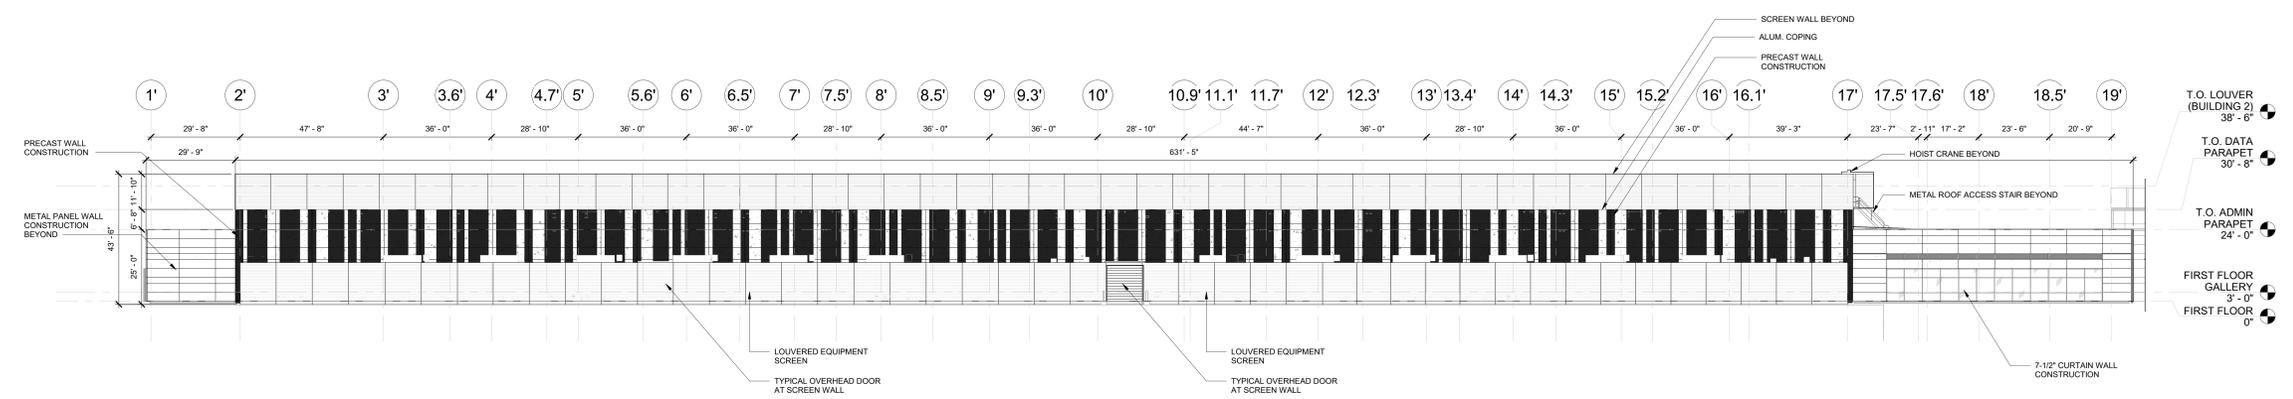

3 BUILDING 2 COMPOSITE EAST
SCALE: 1" = 20'-0"

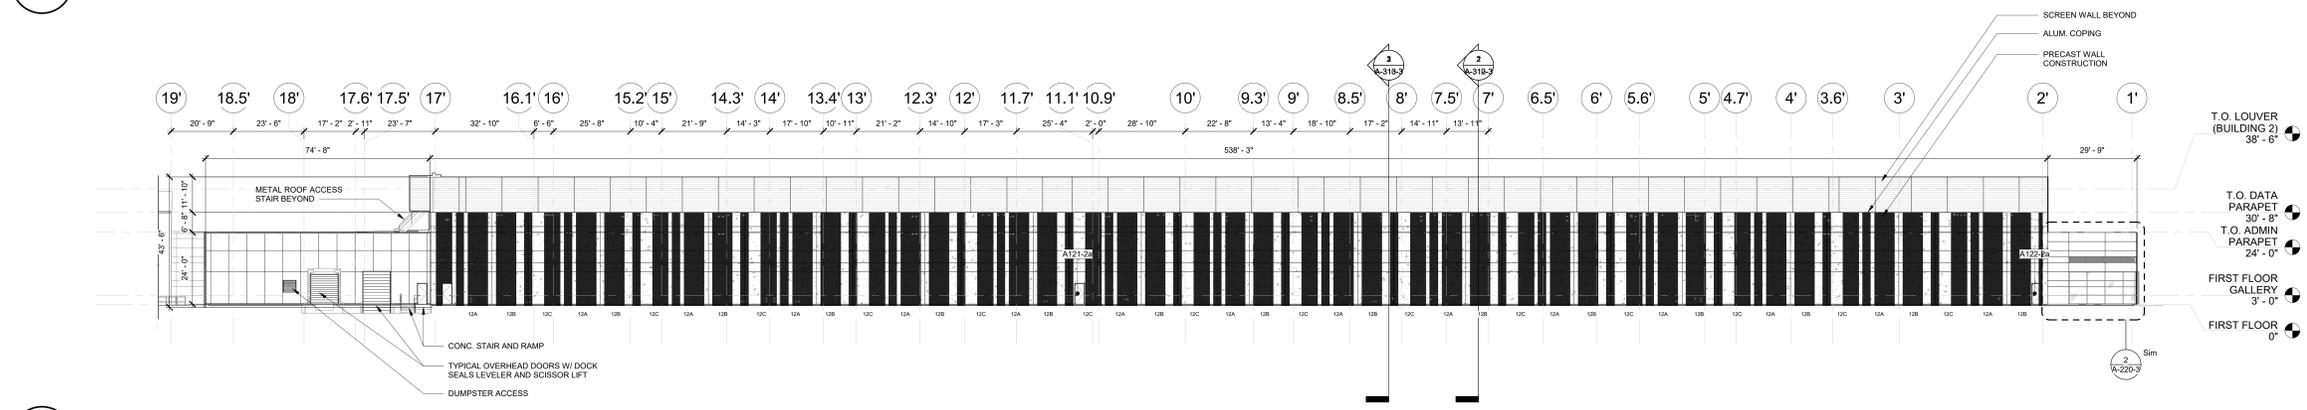

4 BUILDING 2 COMPOSITE WEST
SCALE: 1" = 20'-0"