



1 KEY PLAN
NTS

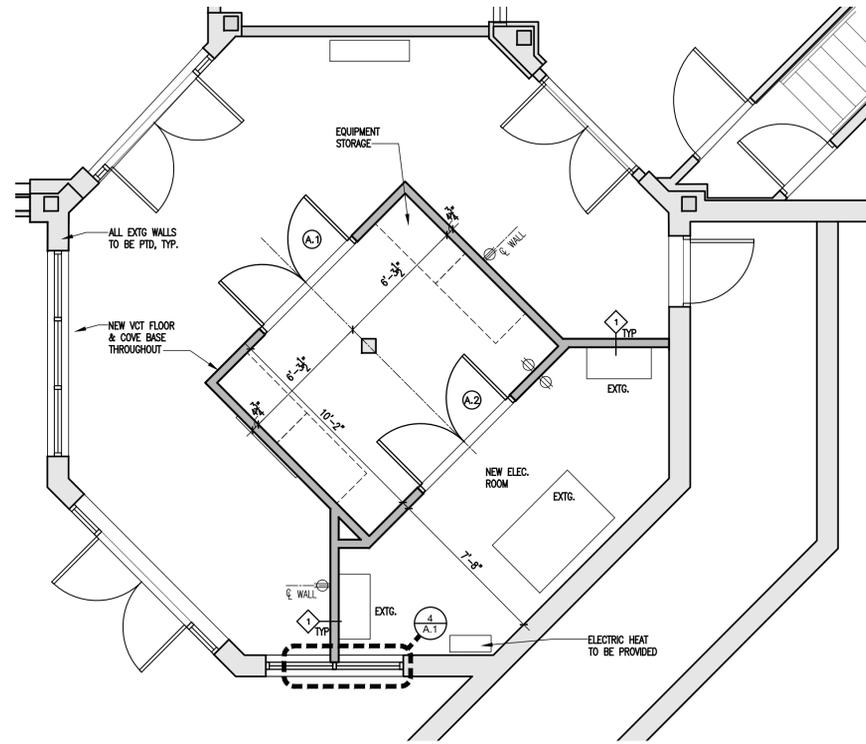

2 PARTIAL VESTIBULE PLAN
1/4" = 1'-0"

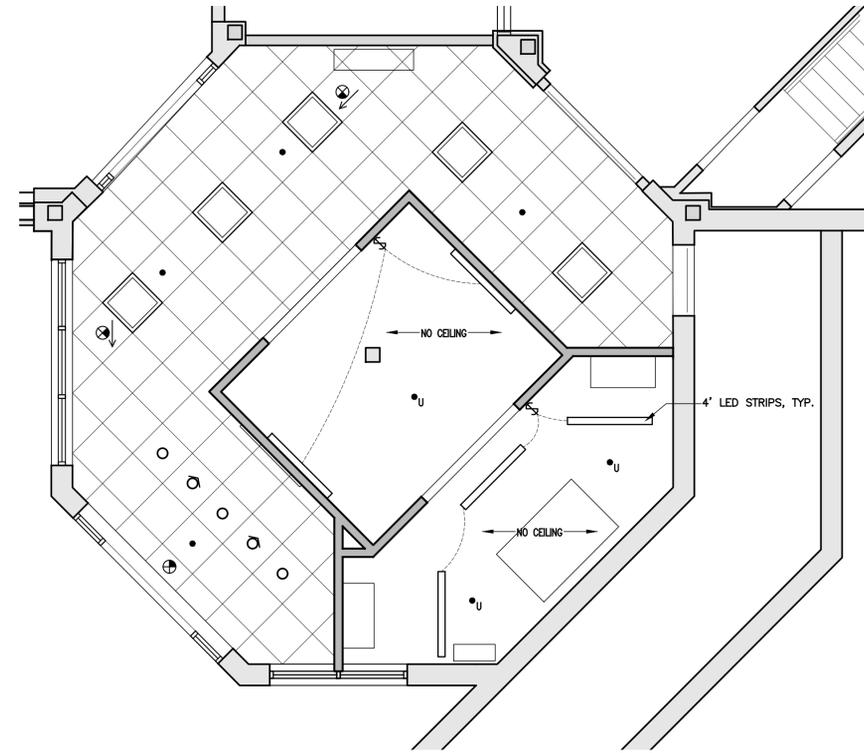

3 PARTIAL VESTIBULE REFLECTIVE CEILING PLAN
1/4" = 1'-0"

DOOR TYPE



DOOR TYPE A.1 & A.2
6'-0" X 7'-0" PAIR HOLLOW MTL. DOORS & FRAMES, PAINTED, FLUSHBOLT FOR INACTIVE LEAF, SILENCERS, CARD KEY ACCESS HARDWARE TO MATCH EXISTING ON DOOR A.1. STOREROOM LOCKSET ON DOOR A.2

CEILING LEGEND


- 2x2 CEILING GRID
- 2'x2' RECESSED LED
- 6" DOWNLIGHT LED
- 6" DOWNLIGHT LED WALL WASHERS
- SPRINKLER
- UPRIGHT HEAD
- EXIT SIGN W/ EMERGENCY LIGHTING

NOTE:
SPRINKLERS TO BE FIELD VERIFIED & DESIGNED BY AN ENGINEER LICENSED IN THE STATE OF NJ. ELECTRICAL TO BE FILED AS SEPARATE PERMIT.


TYP. PARTITION WALL DETAIL

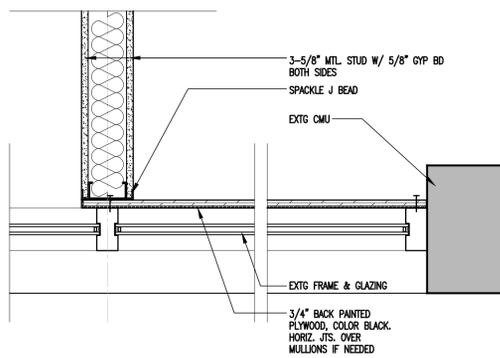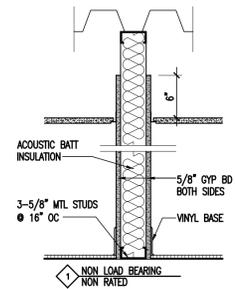


4 WALL DETAIL @ WINDOW
1-1/2" = 1'-0"

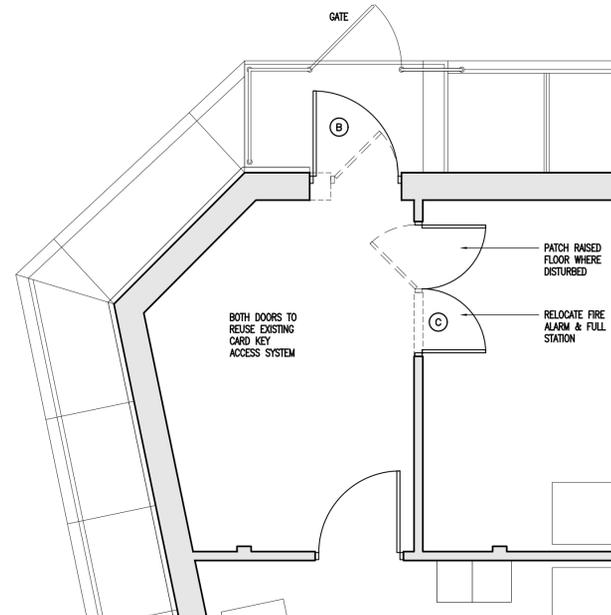

5 ENLARGED DOOR PLAN
1/4" = 1'-0"

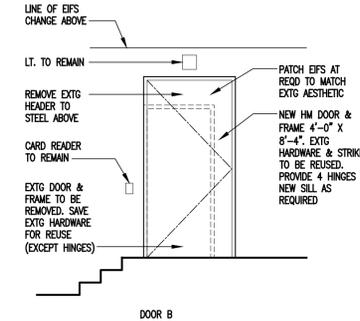

6 DOOR DETAILS
1/4" = 1'-0"

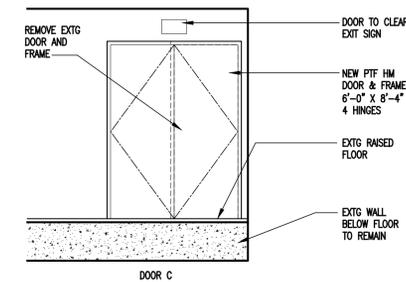

03.25.2025 FOR PERMIT

SKAE POWER VESTIBULE RENOVATION & DOOR REPLACEMENT

348 RTE 9W PALISADES, NY 10964

arcari iovino
+ ARCHITECTS PC

ONE KATHERINE STREET
LITTLE FERRY, NJ 07643
201 641 0600
WWW.AIARCHS.COM

EDWARD ARCARI NY#020765
ANTHONY IOVINO NY#023349

CONSTRUCTION PLAN, CEILING PLAN,
ENLARGED DOOR PLAN, AND DETAILS

SCALE: AS NOTED
DATE: 03.25.2025
FILE: 2504(Current) A.1

SHEET NO:
A.1

© 2025 arcari + iovino ARCHITECTS PC