

POOL SEATING AREA

EXISTING TREE

EXISTING VINYL FENCE

NEW STAIR

WOMEN

MEN

HALLWAY

KITCHEN SERVICE

GRILL ROOM BAR

39'-7" +/-

PROPOSED DECK


GRILL ROOM


PROPOSED GRILL ROOM DECK

MATTER OF ARCHITECTURE
9/30/20

18'-10" +/-

Town Of Orangetown
MEETING OF:
JAN 21 2021
ARCHITECTURE & COMMUNITY
APPEARANCE BRD OF REVIEW

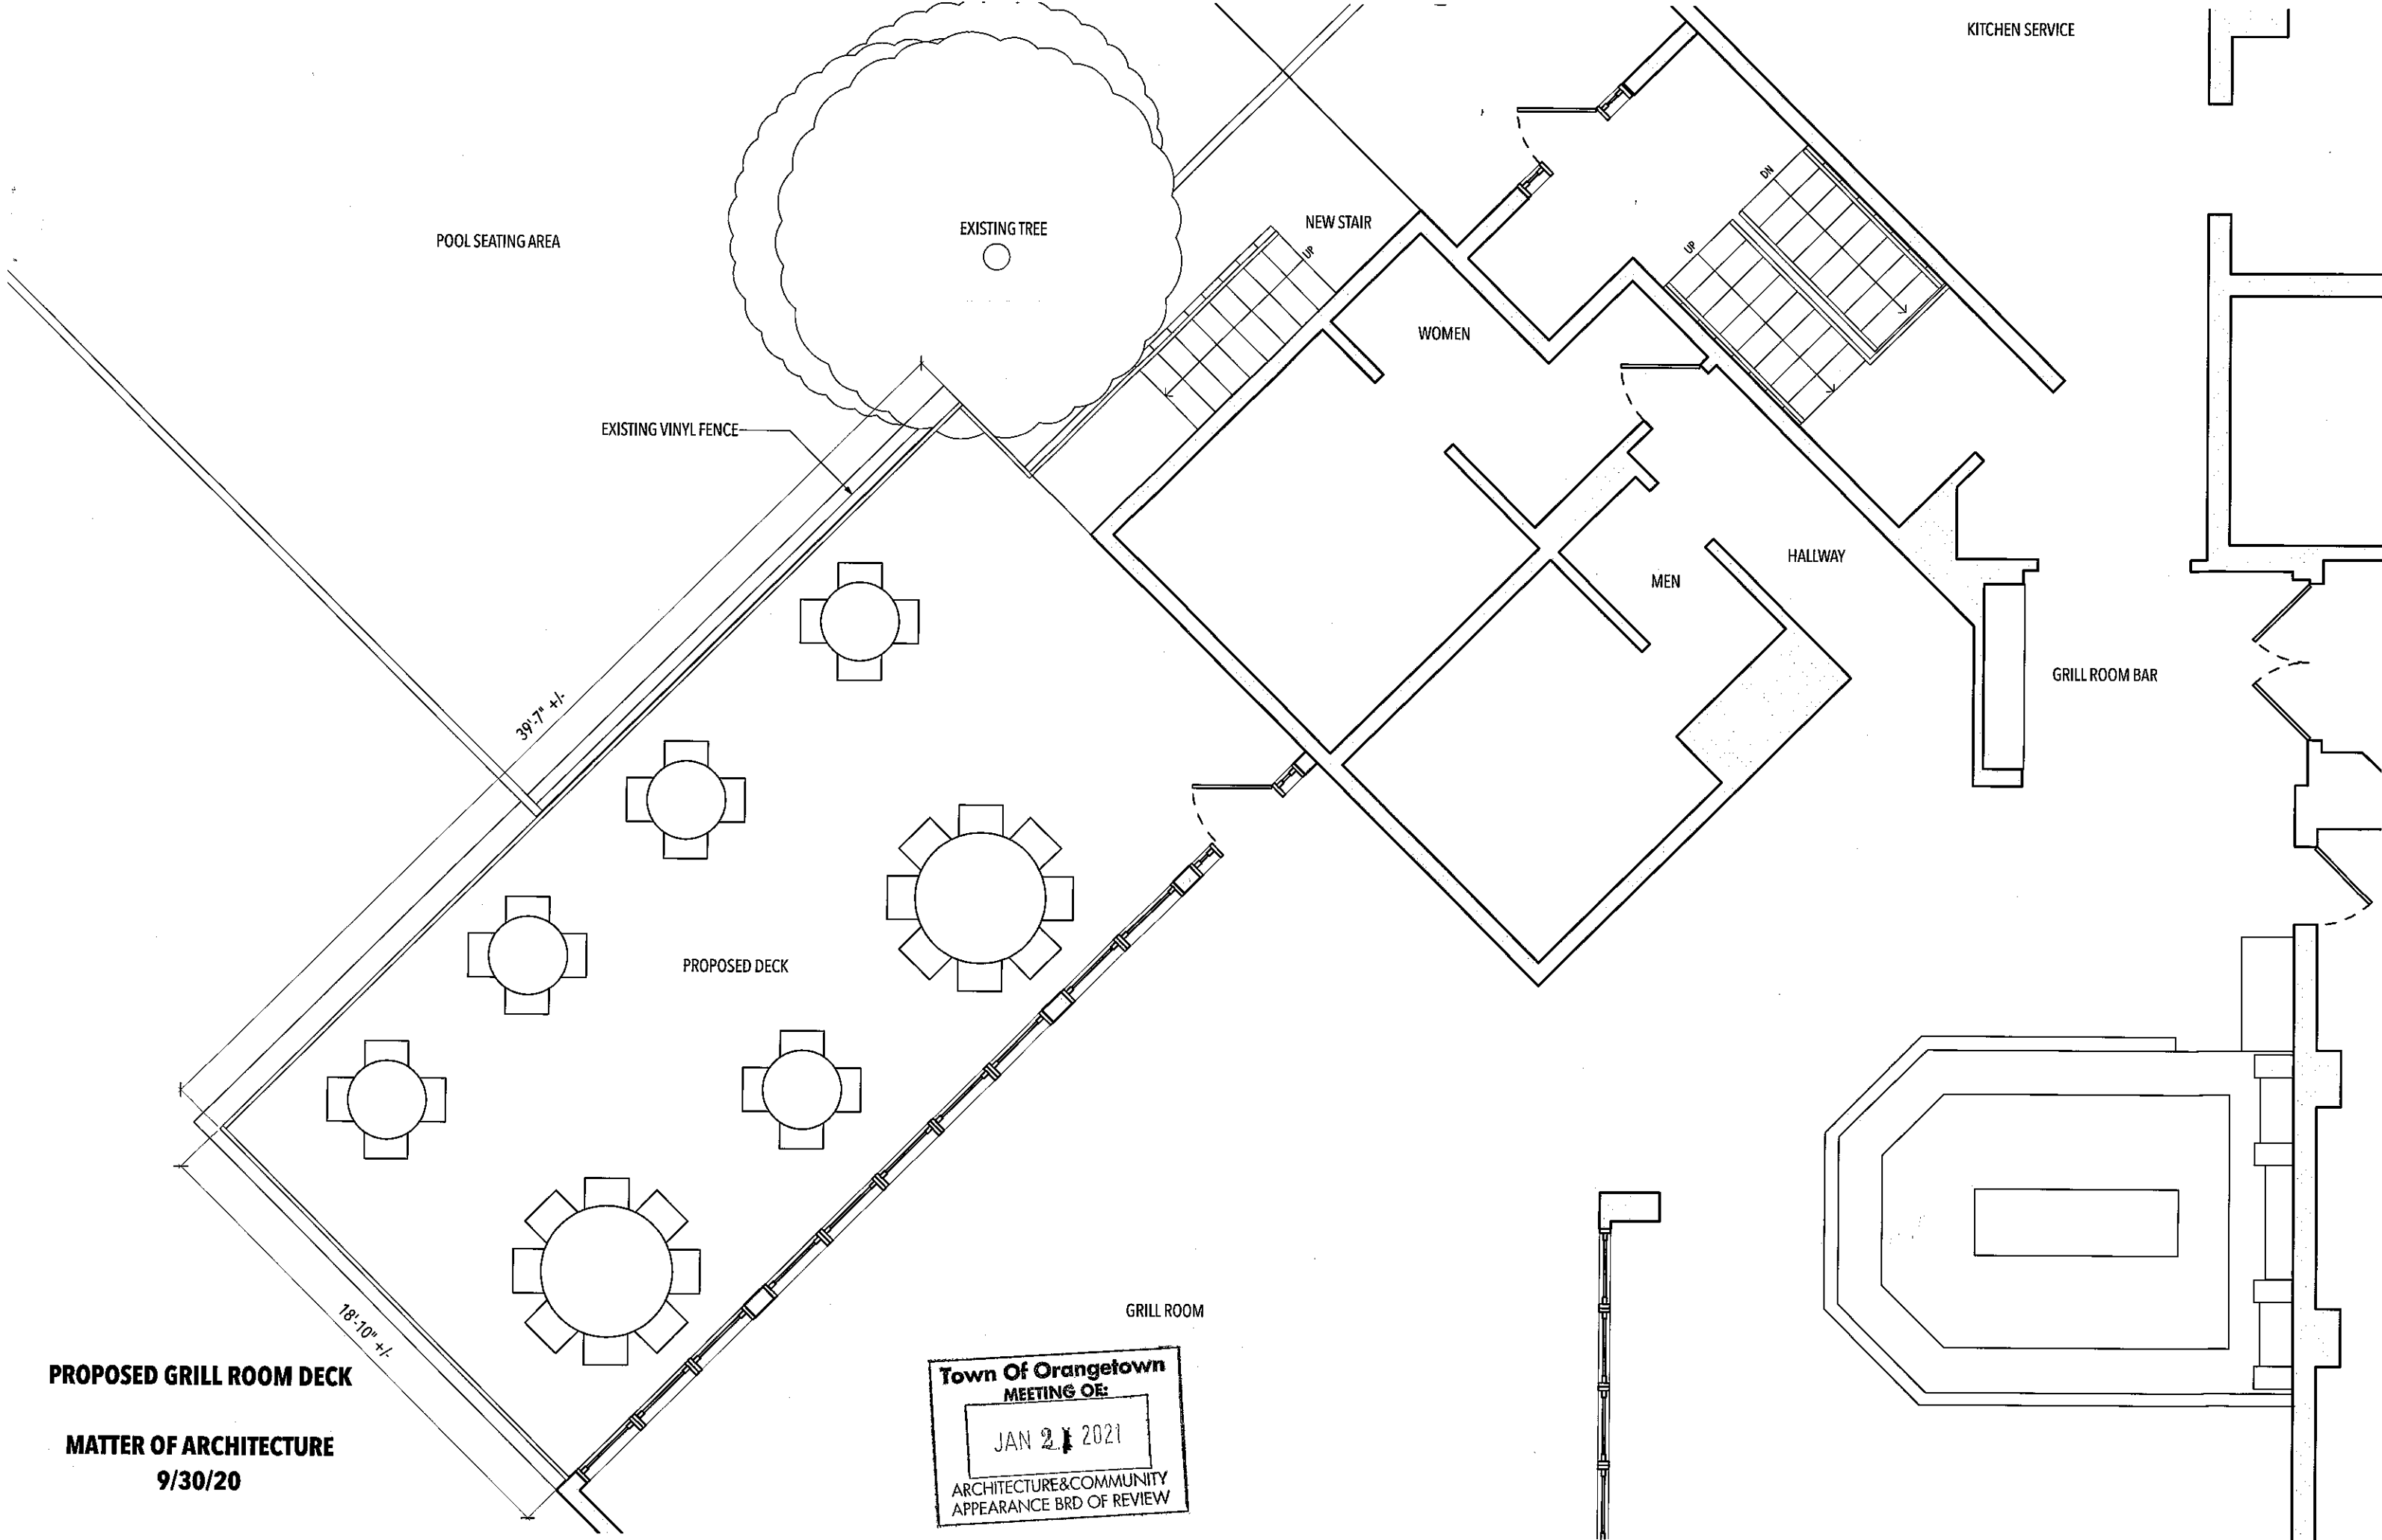


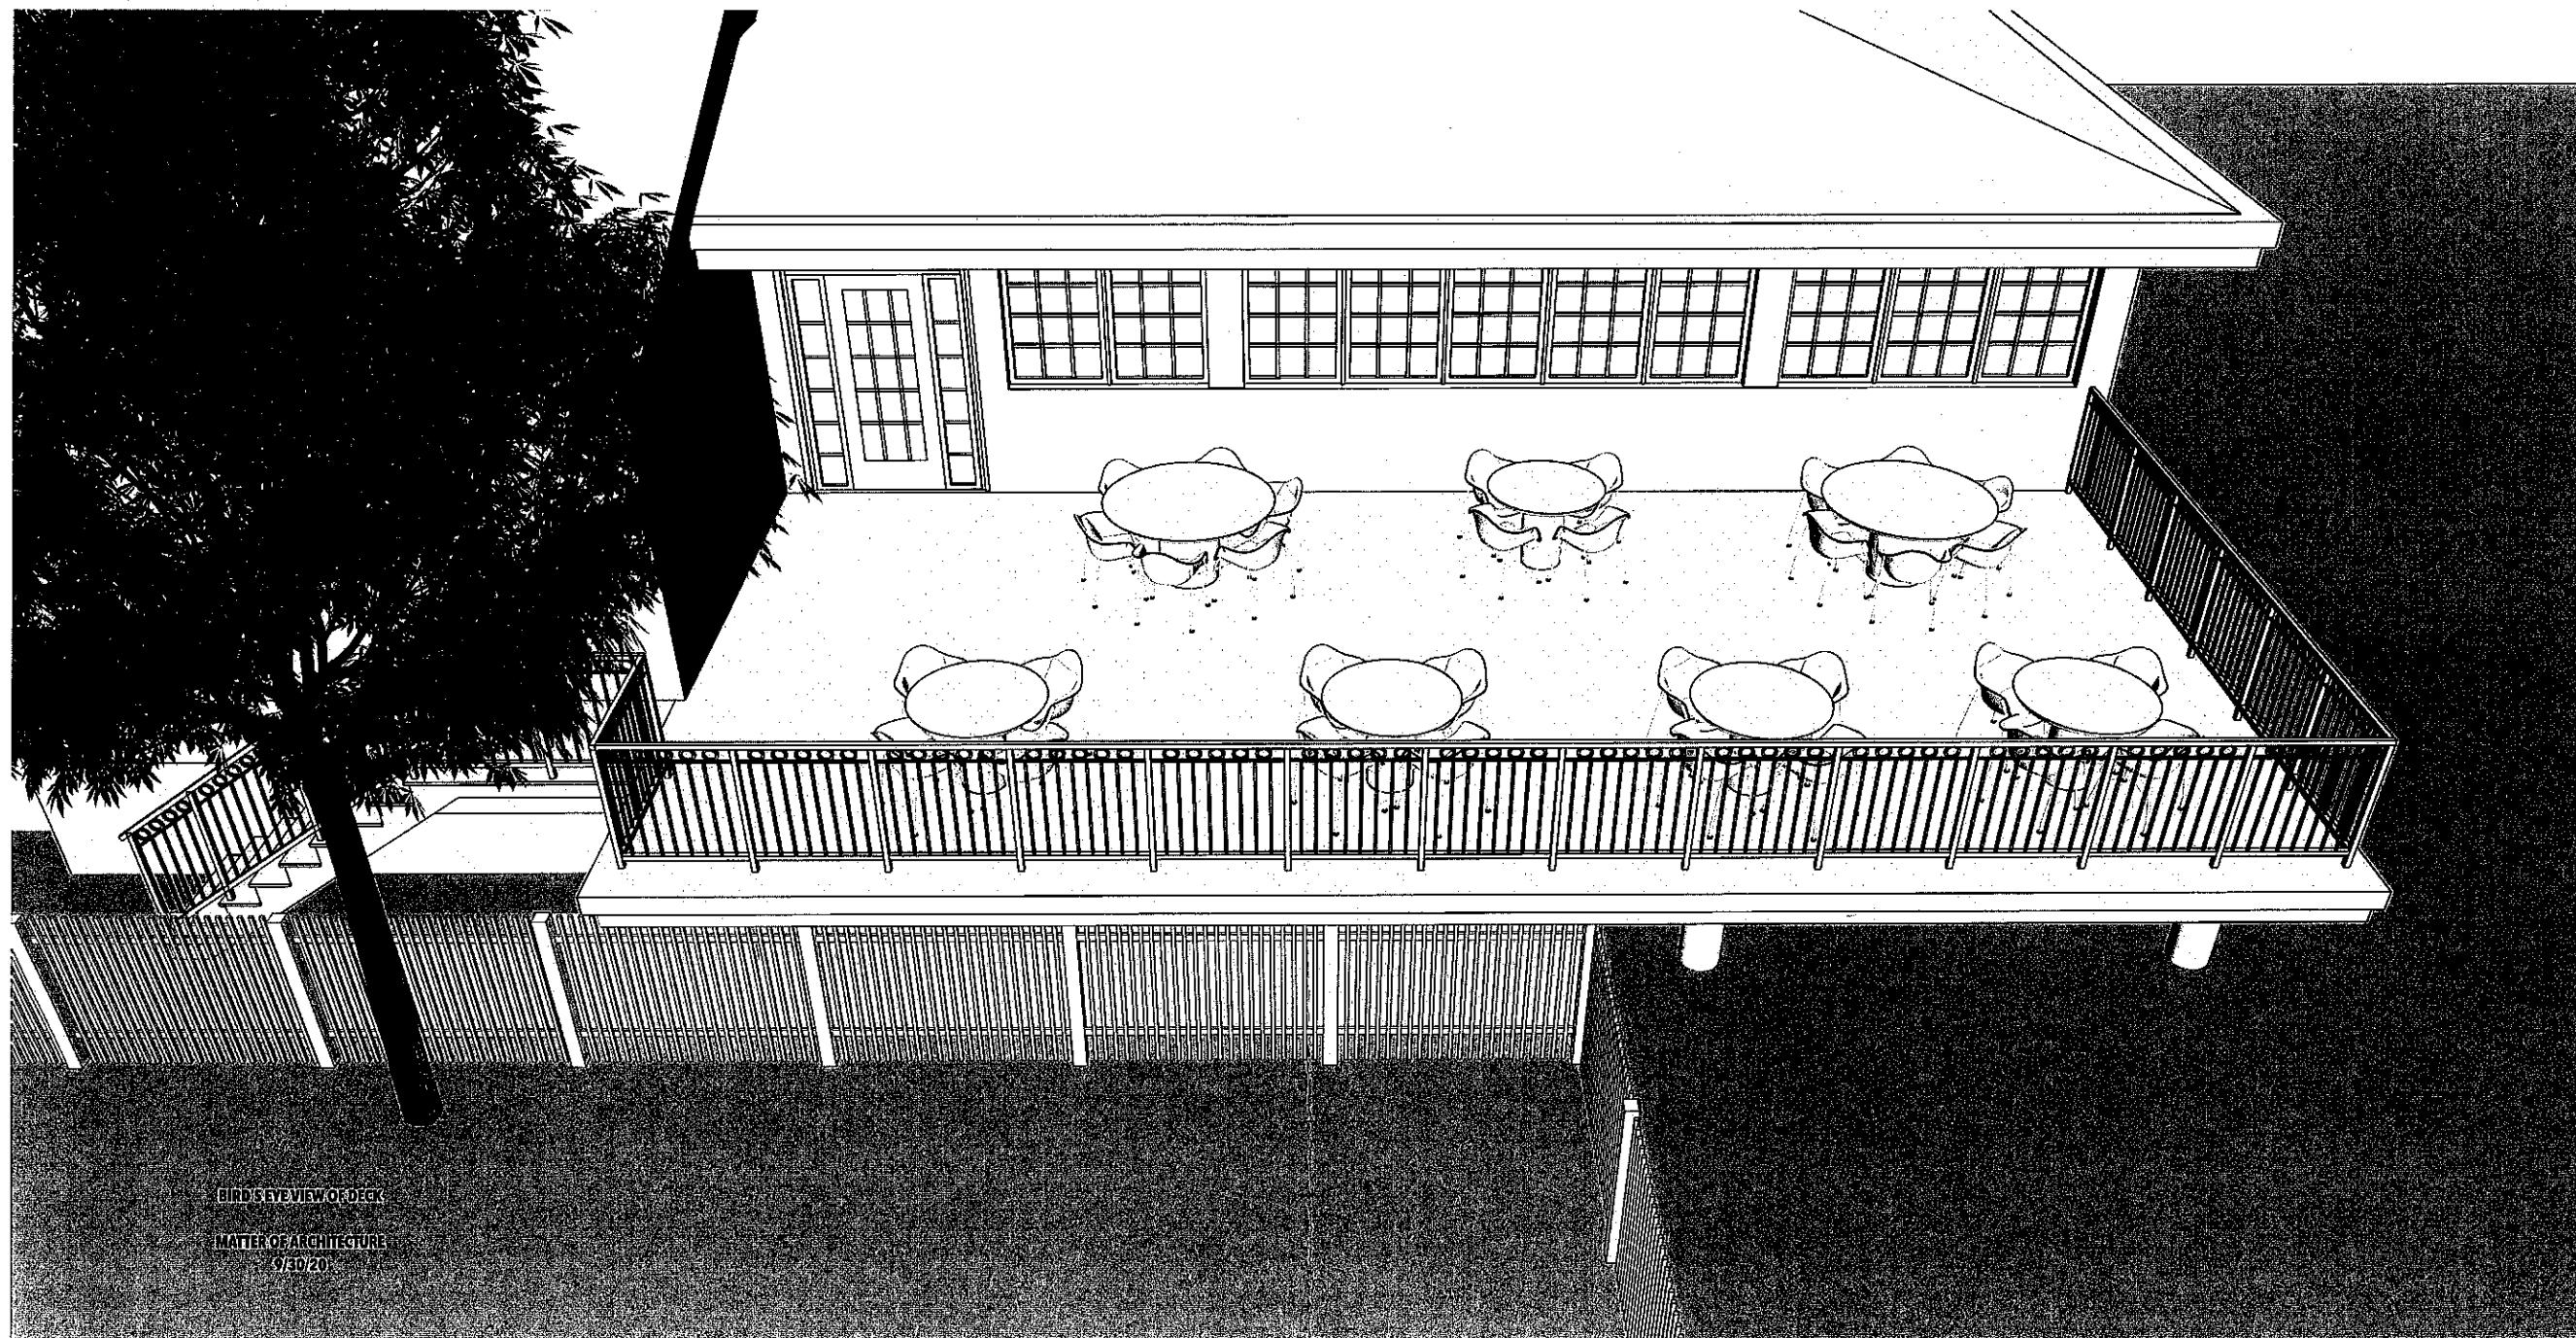


BIRD'S EYE VIEW OF DECK

MATTER OF ARCHITECTURE

9/30/20

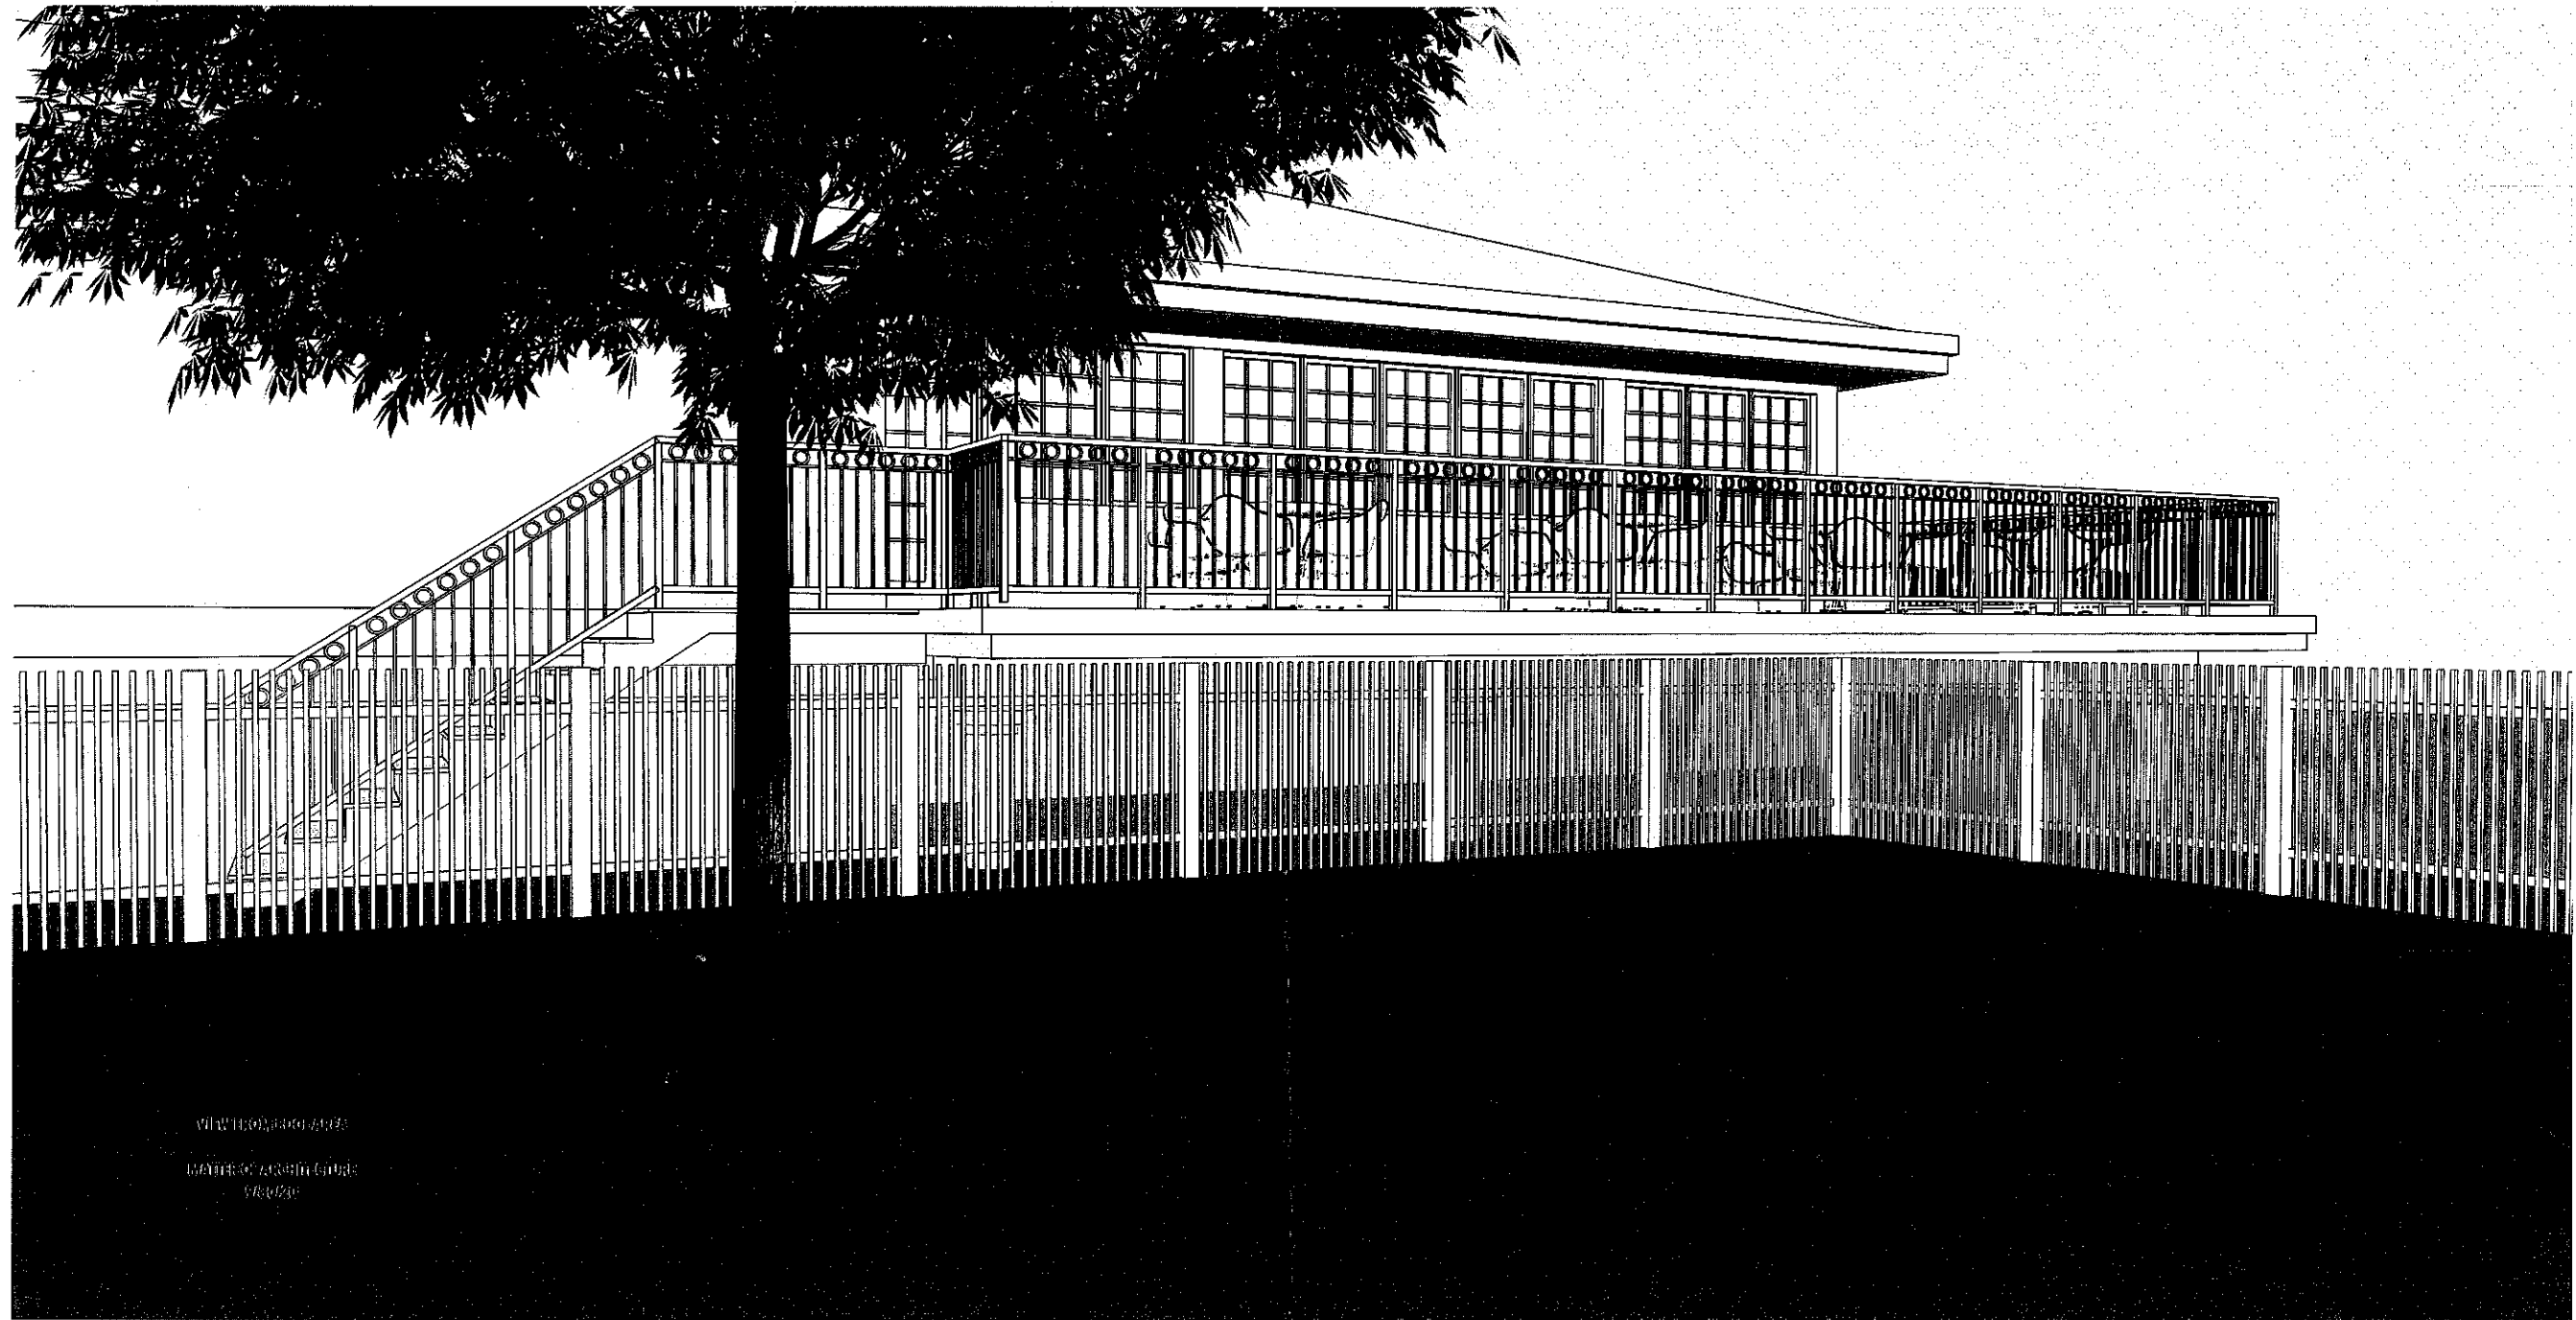

VIEW FROM EAST
GENERAL CONTRACTOR
1972

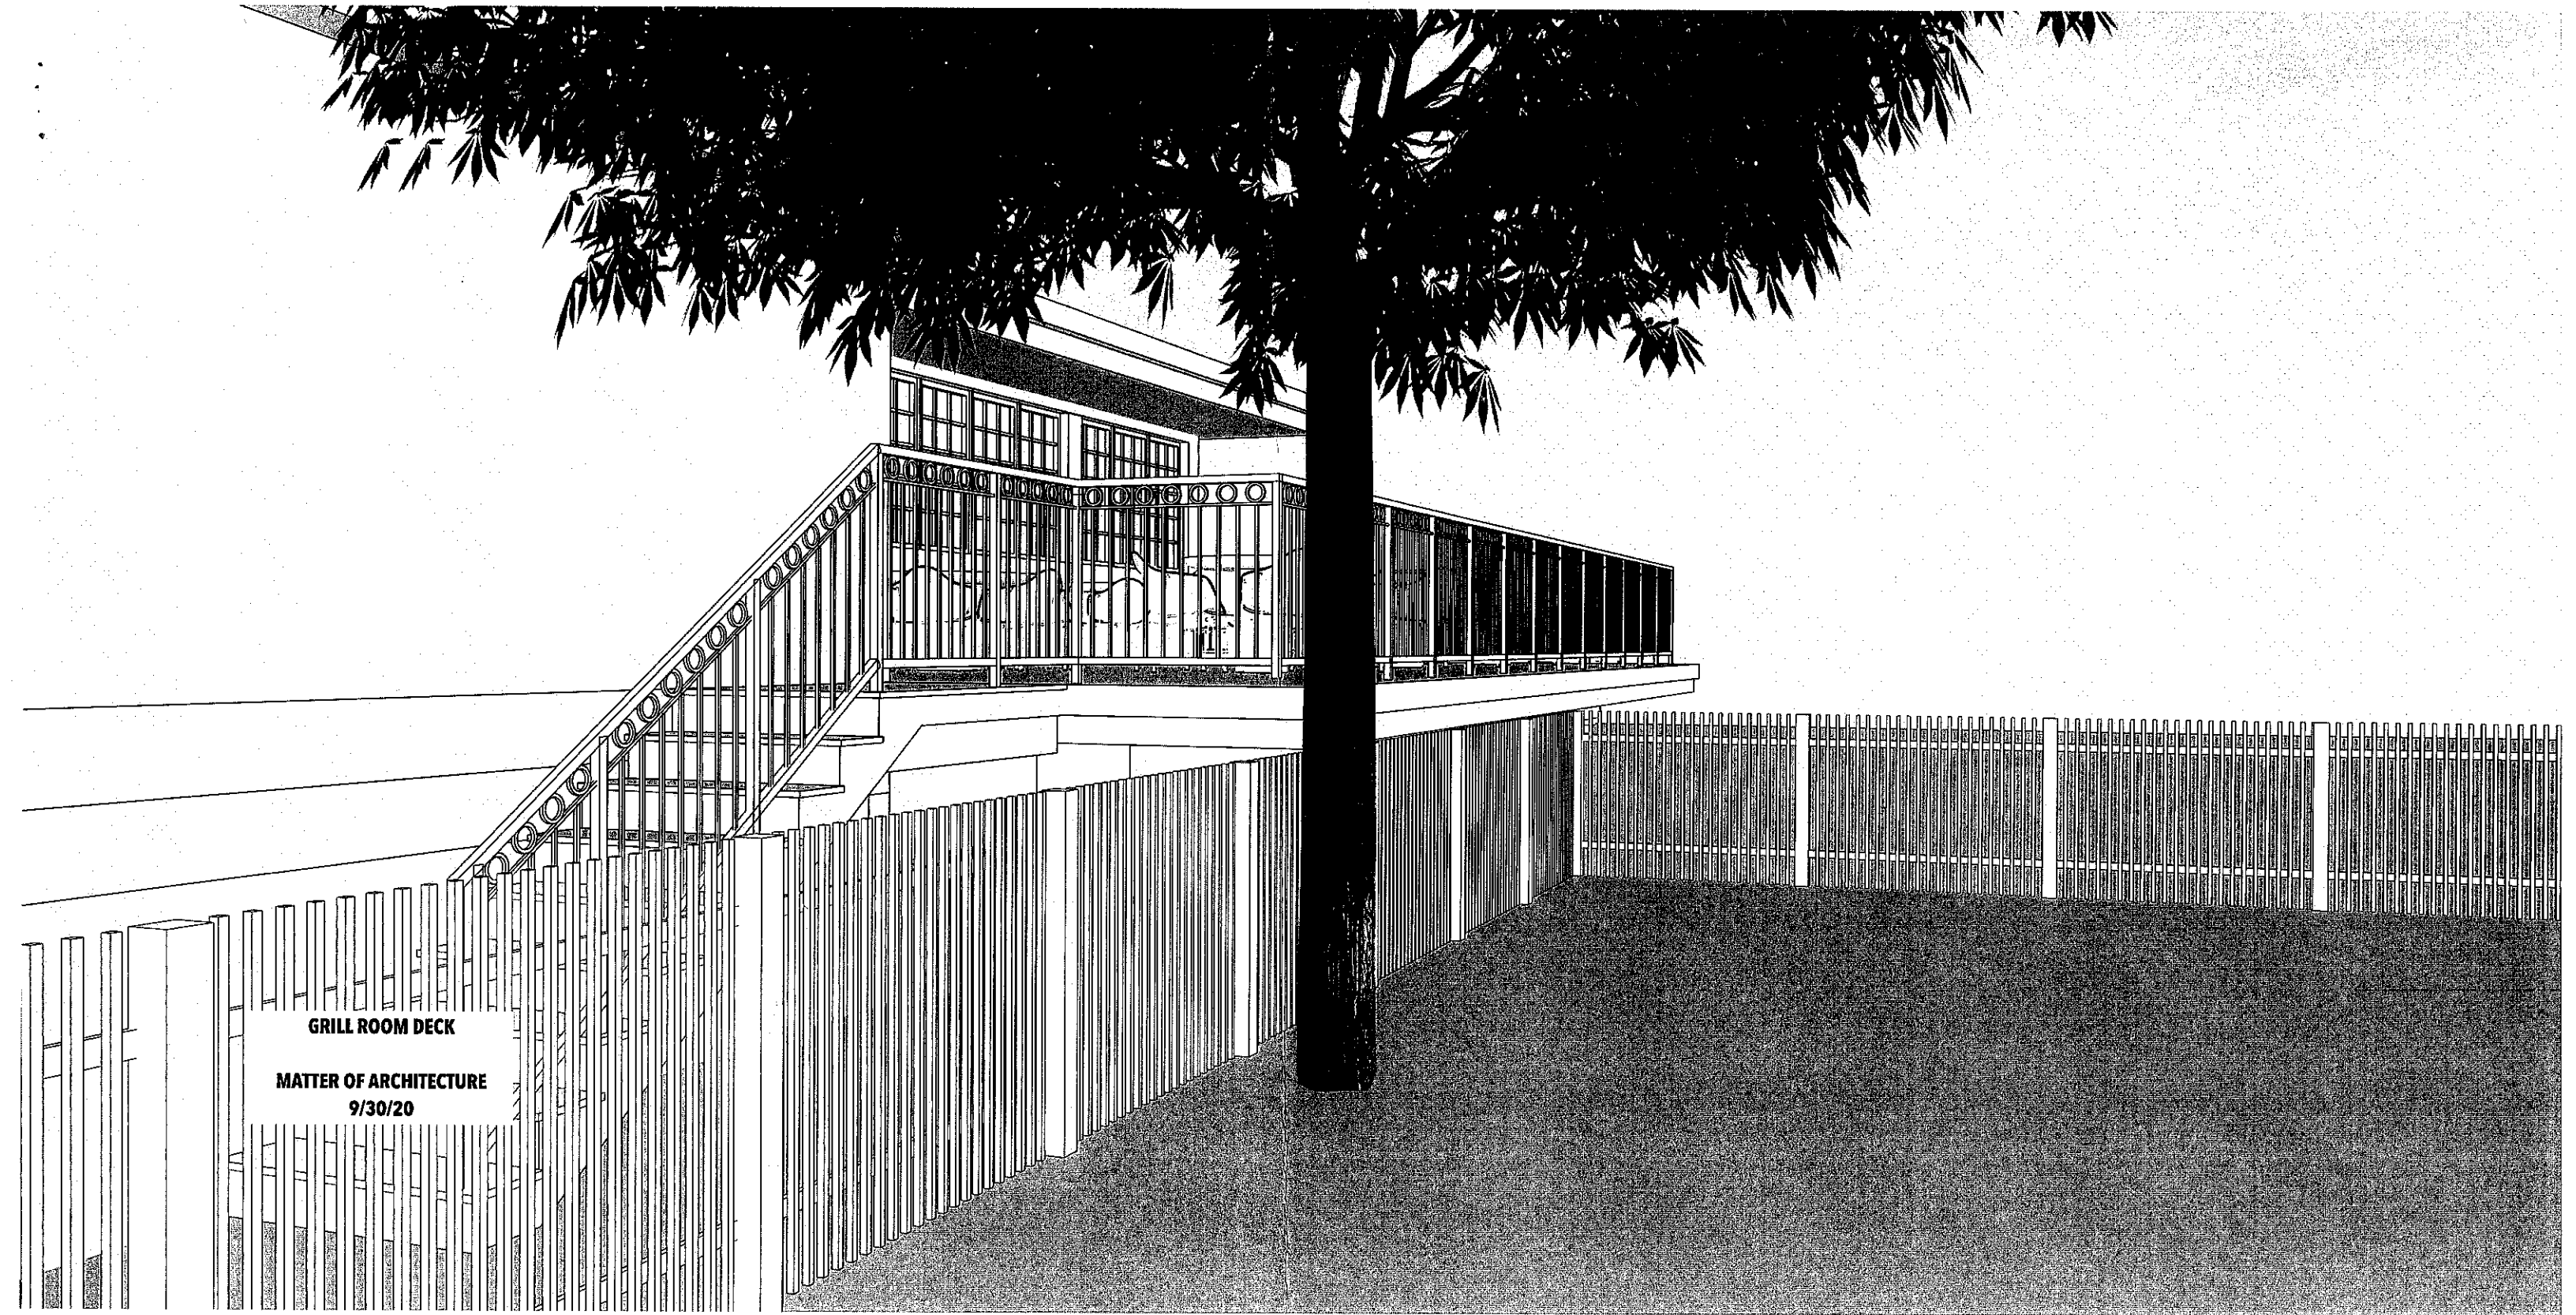

GRILL ROOM DECK

MATTER OF ARCHITECTURE

9/30/20