
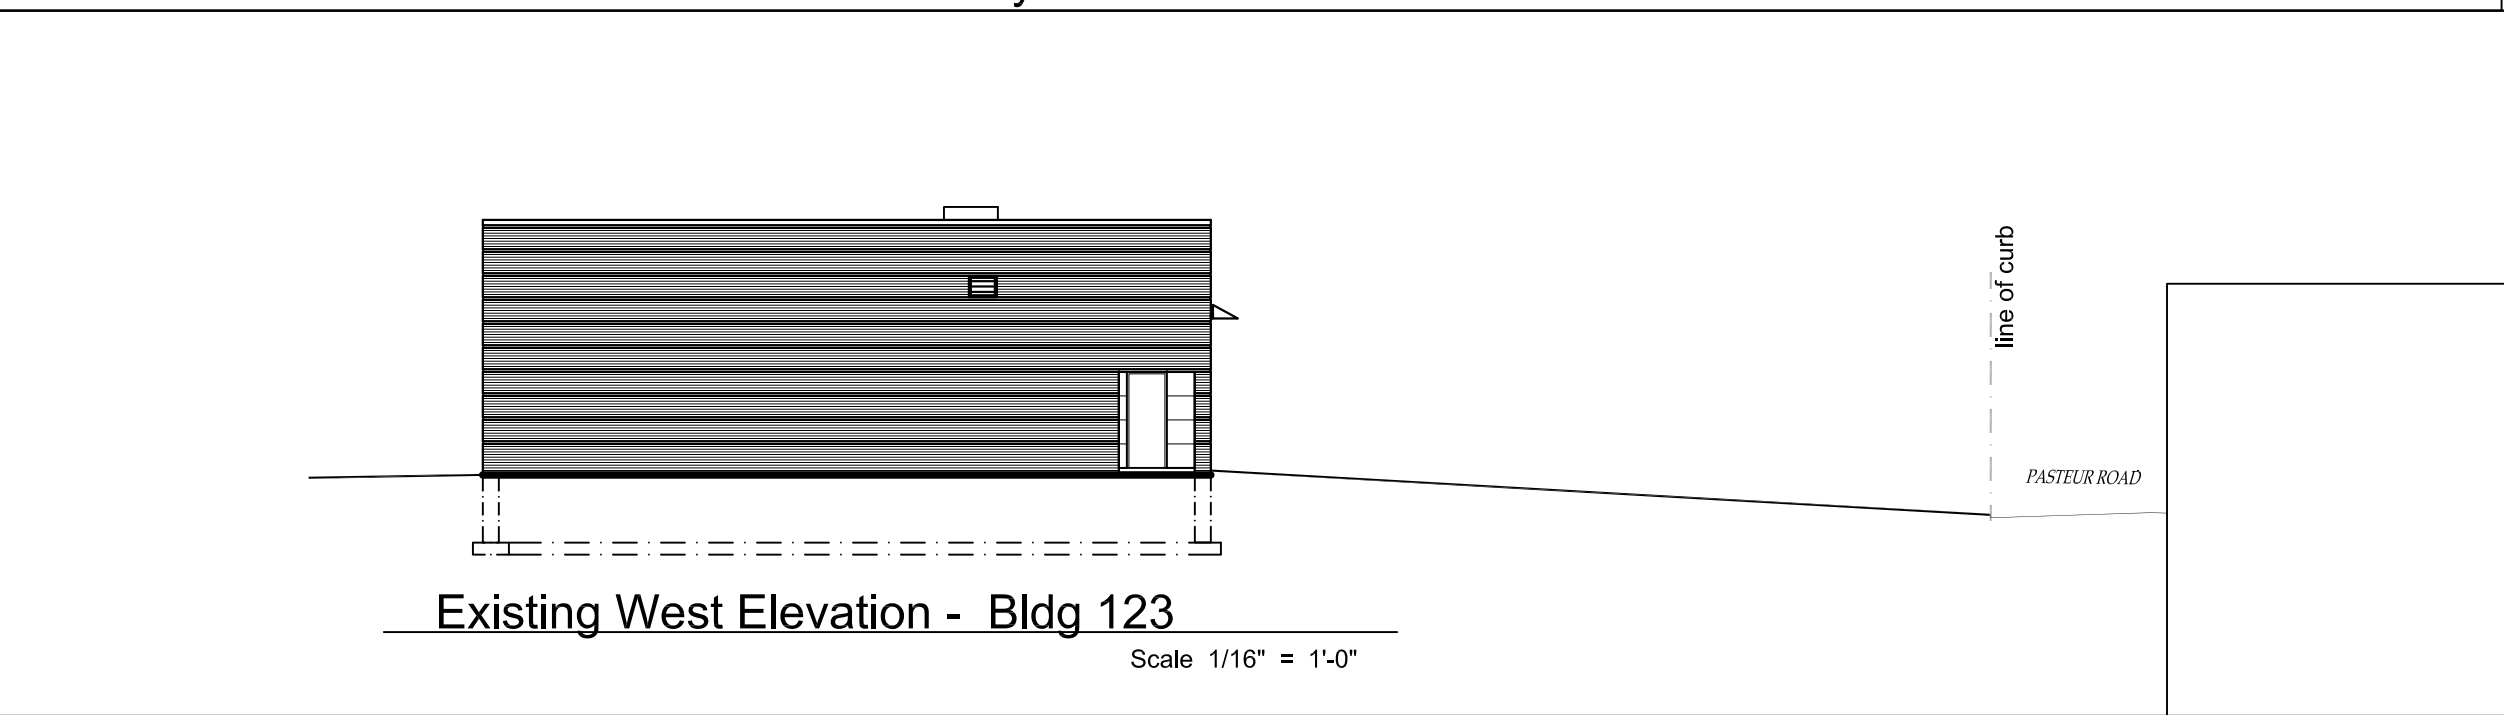
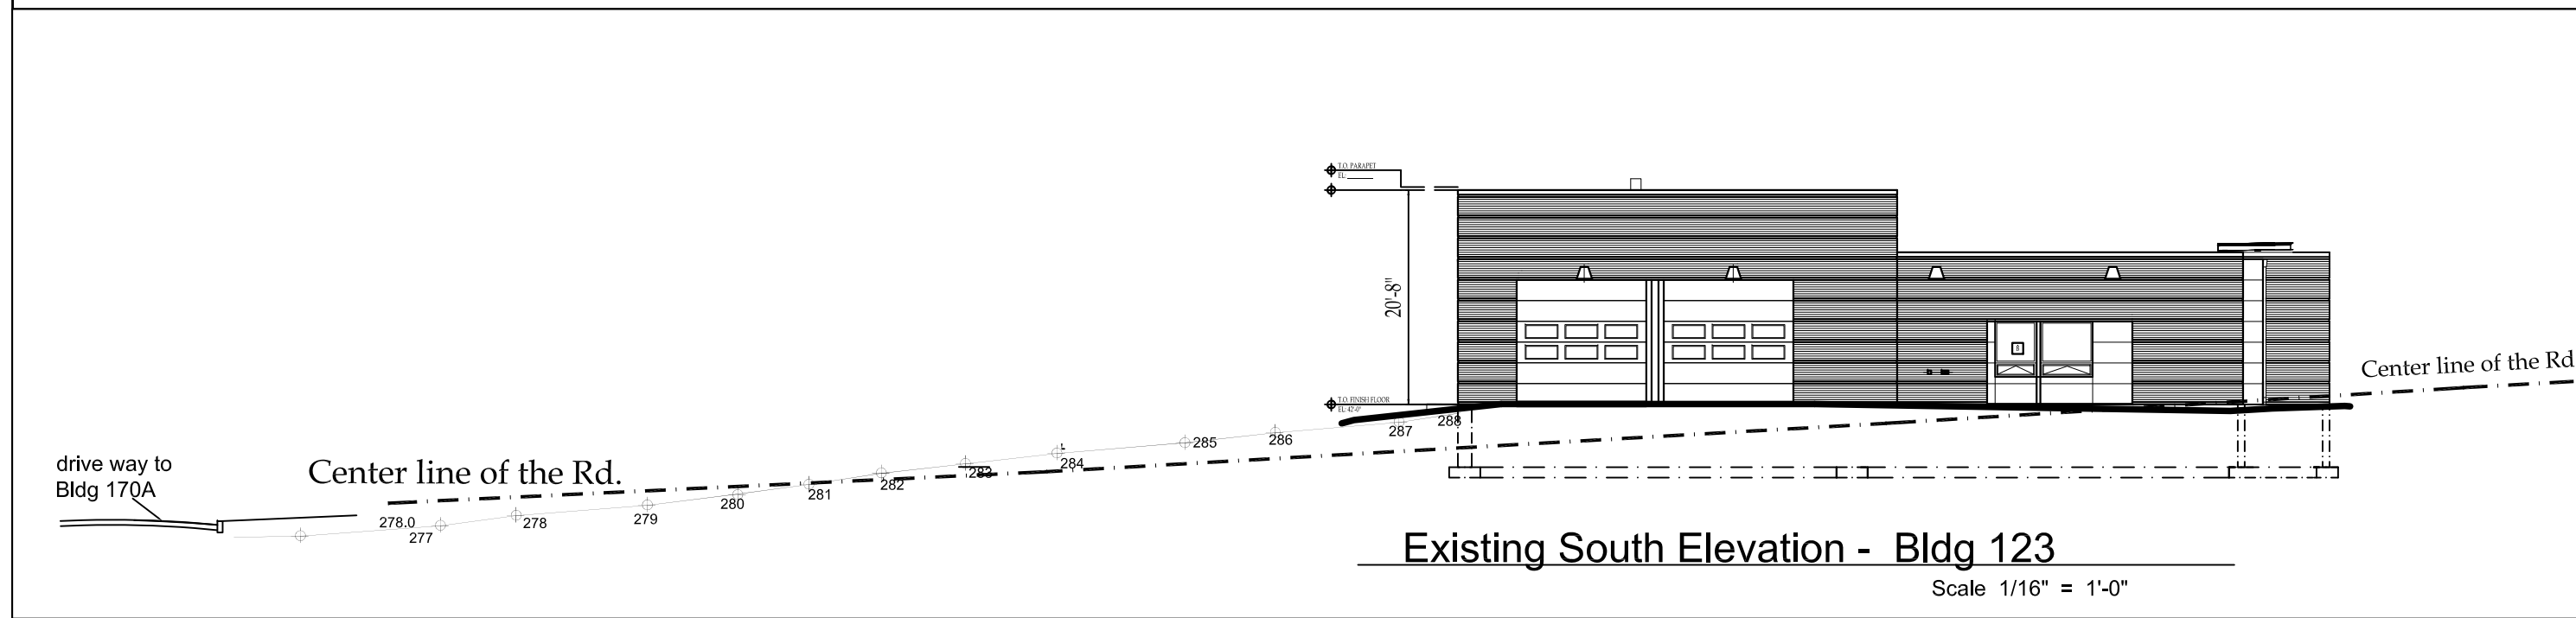
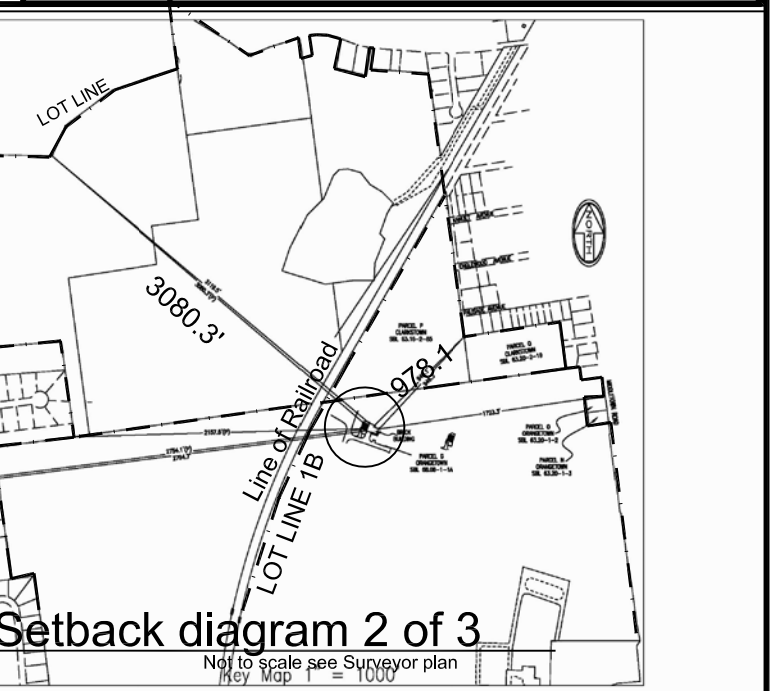
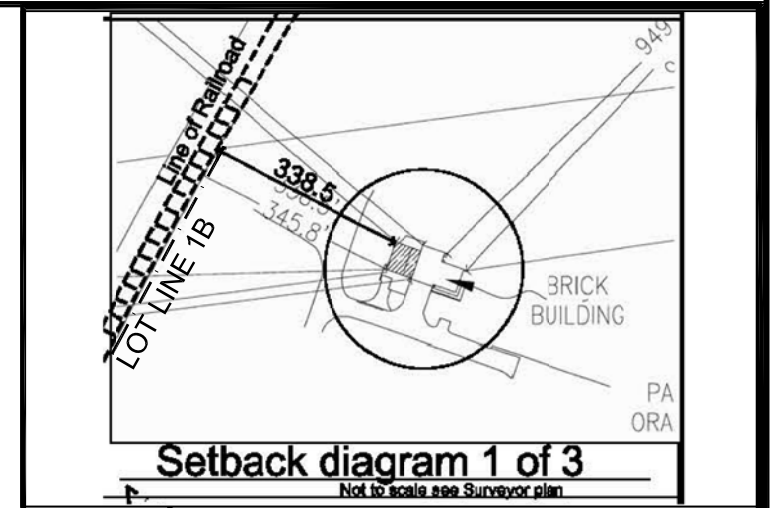
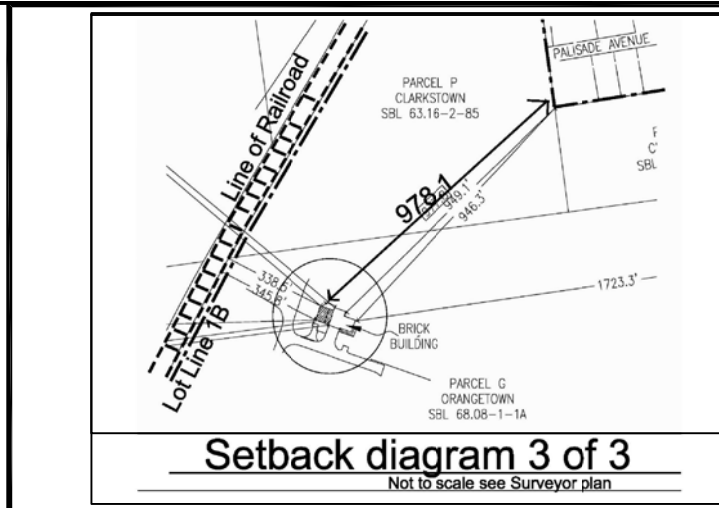
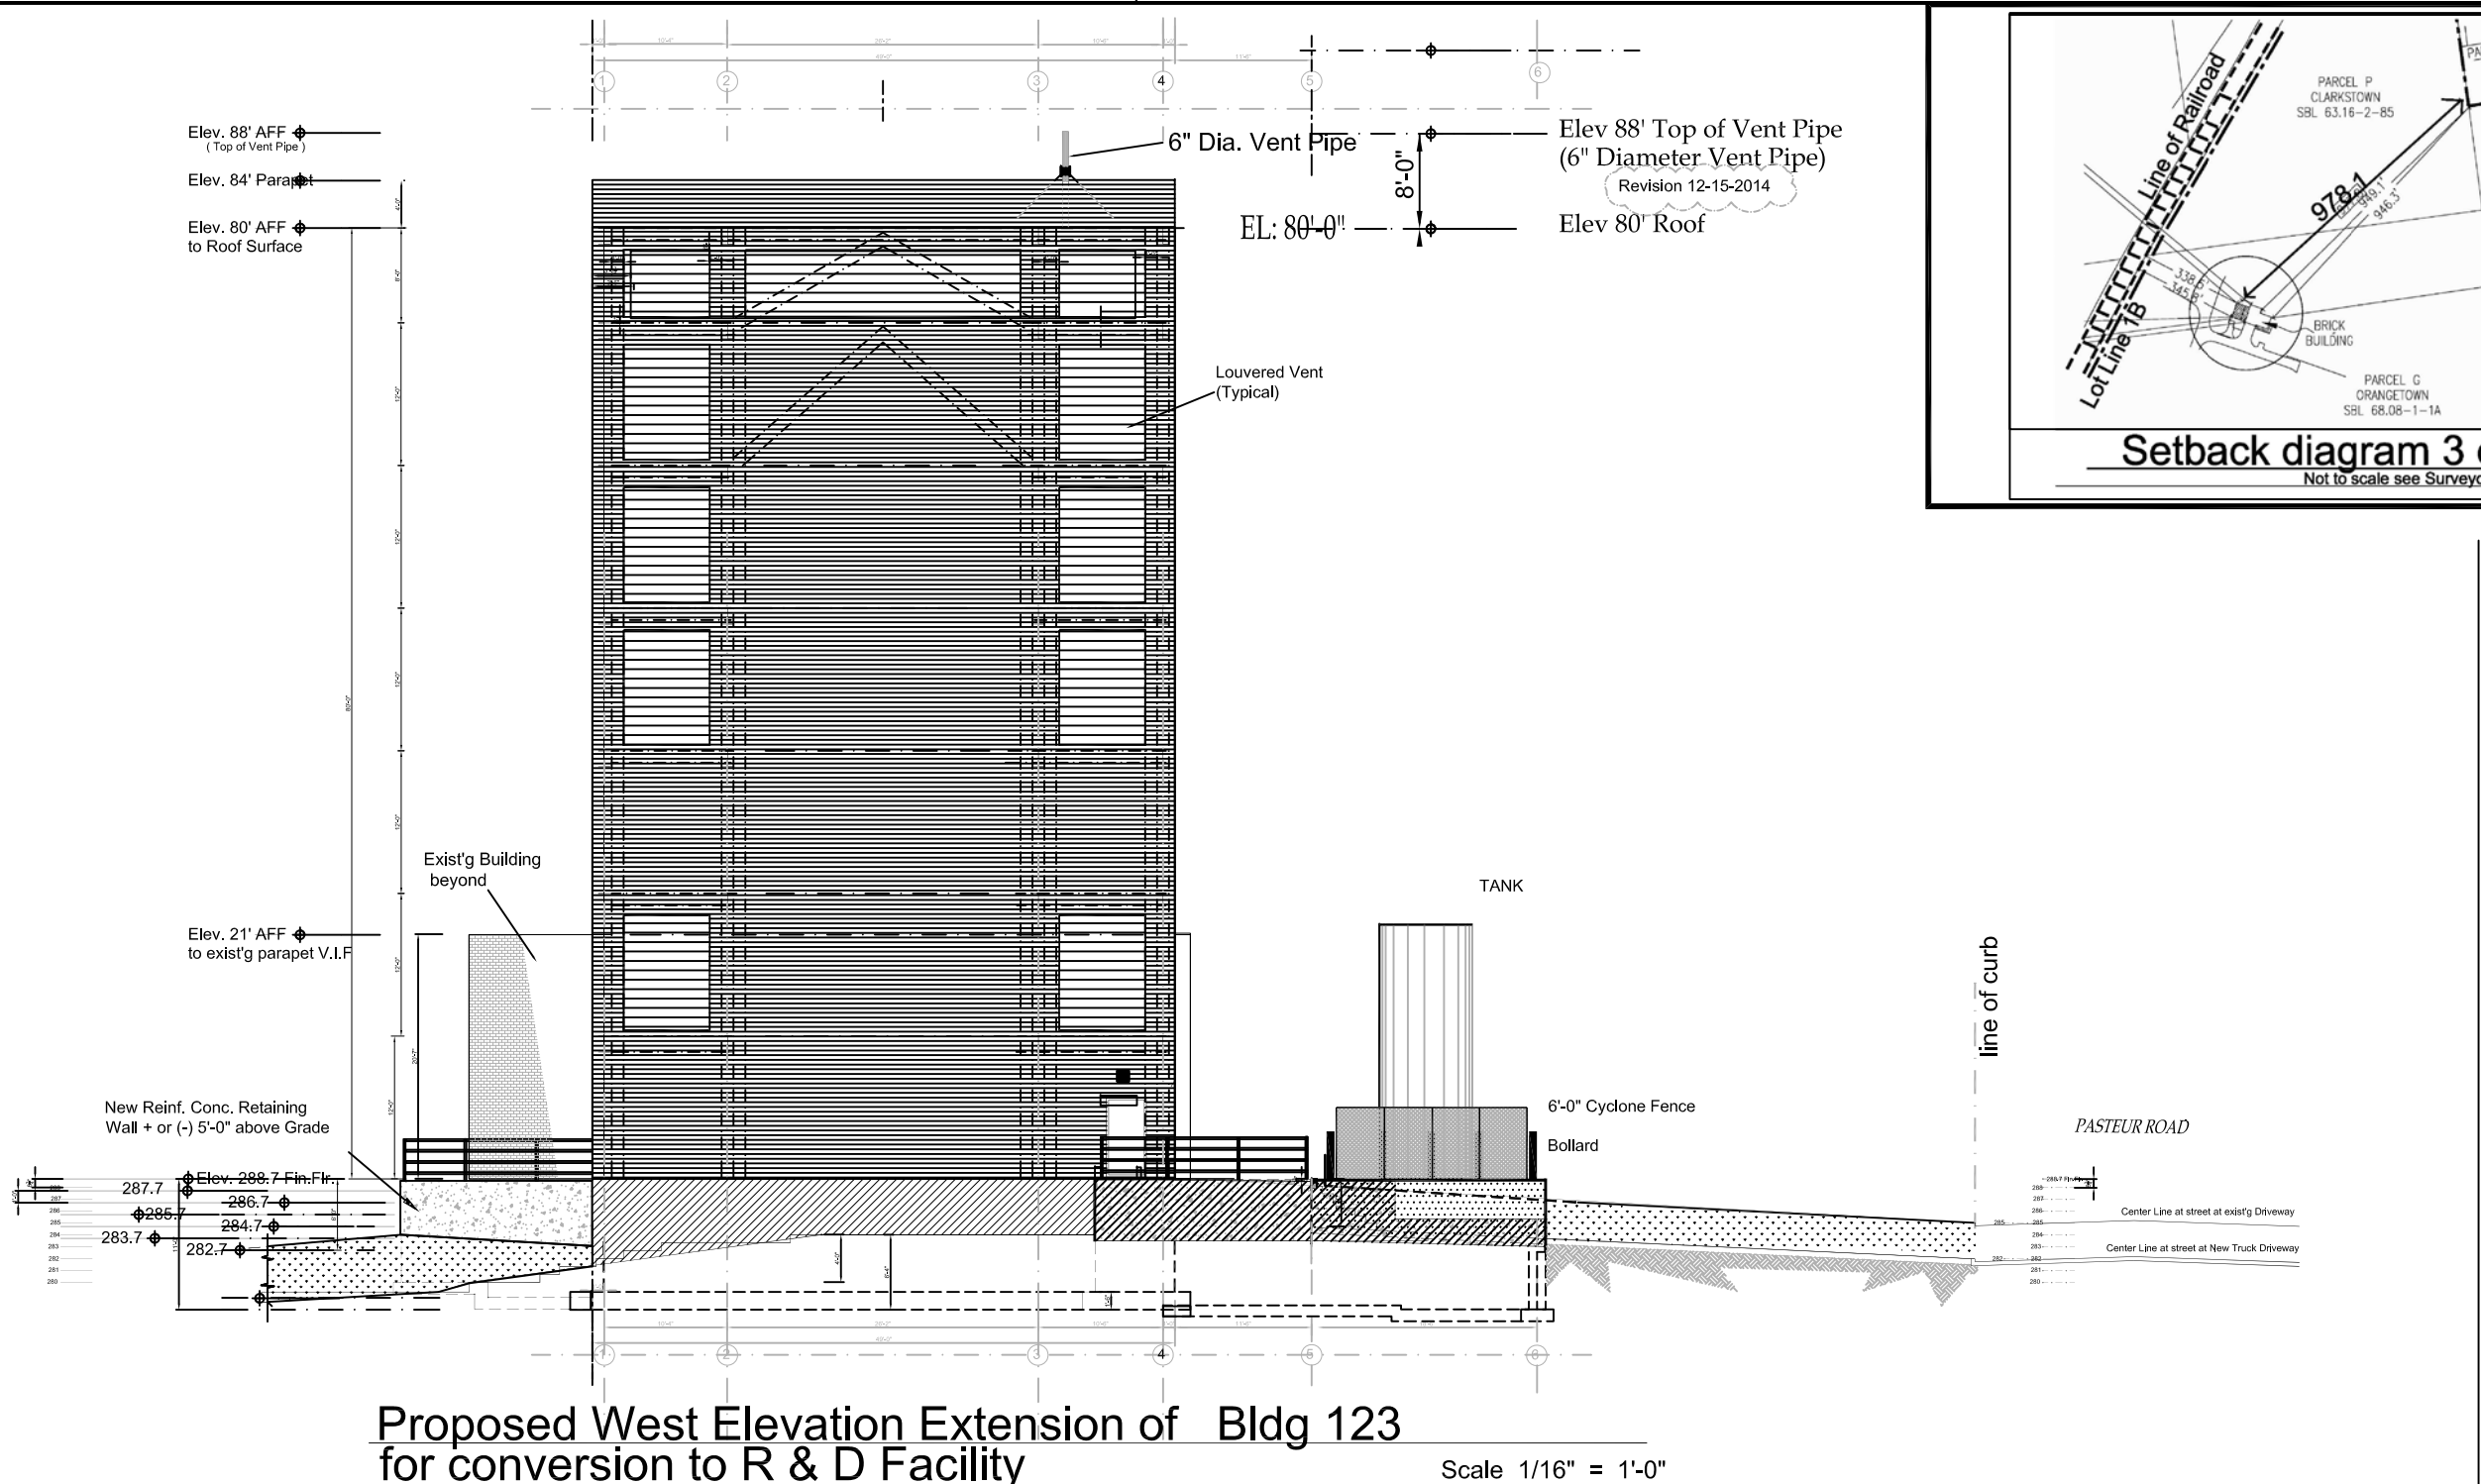
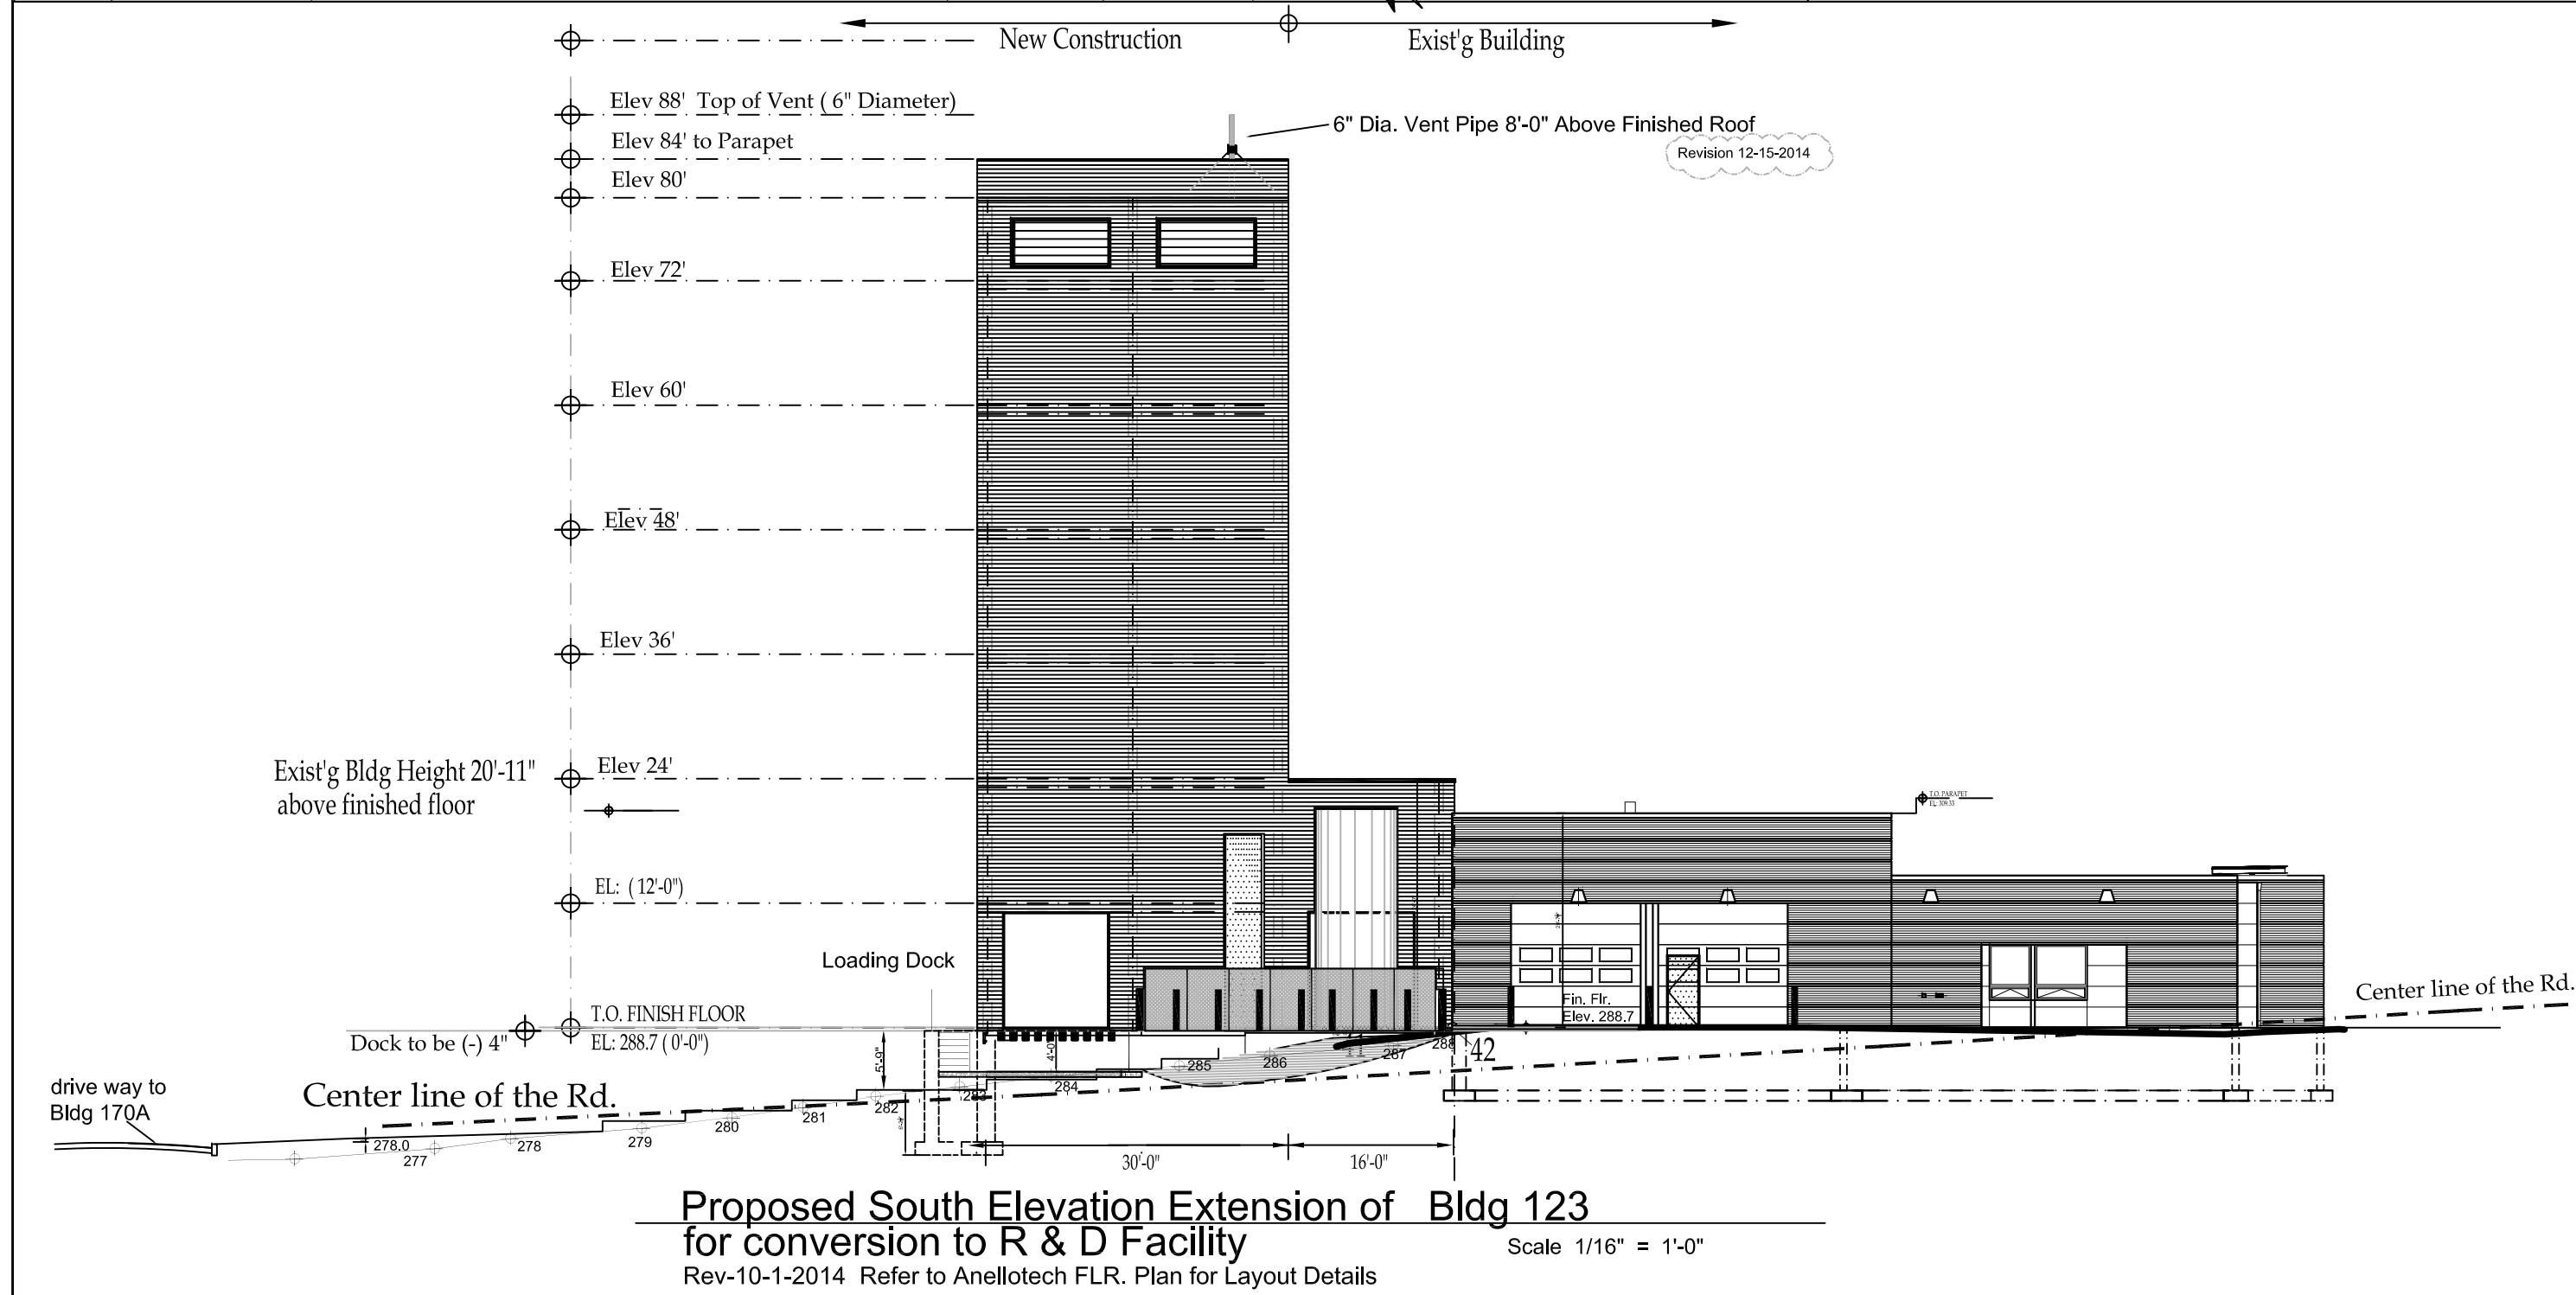
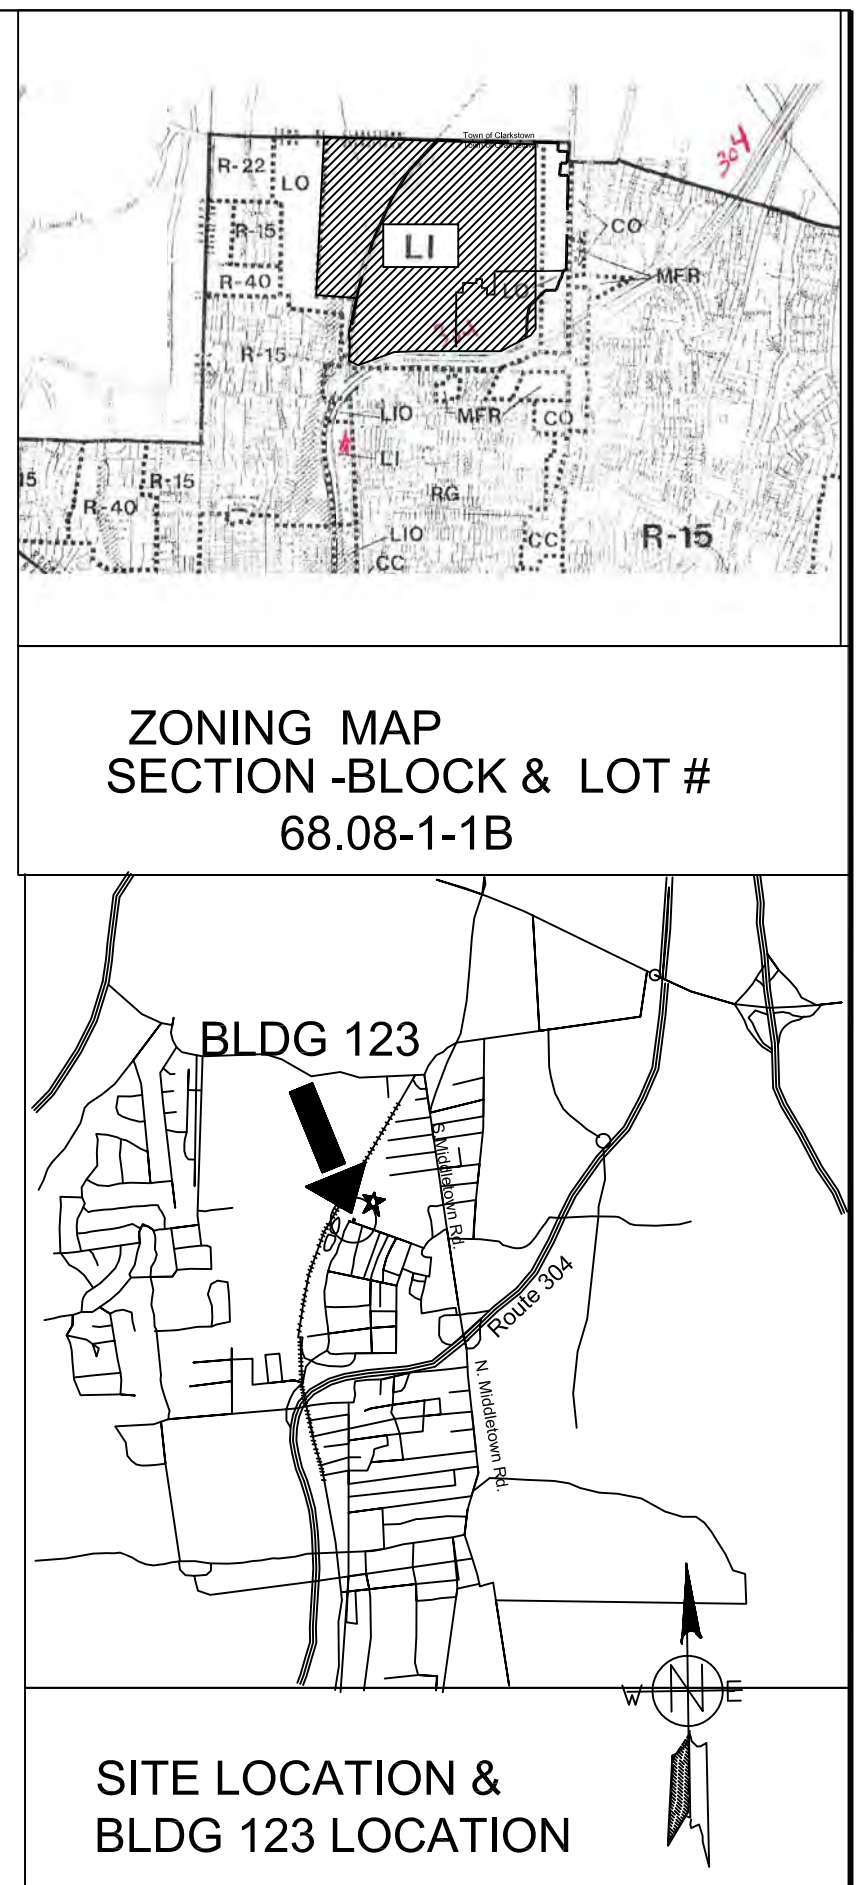
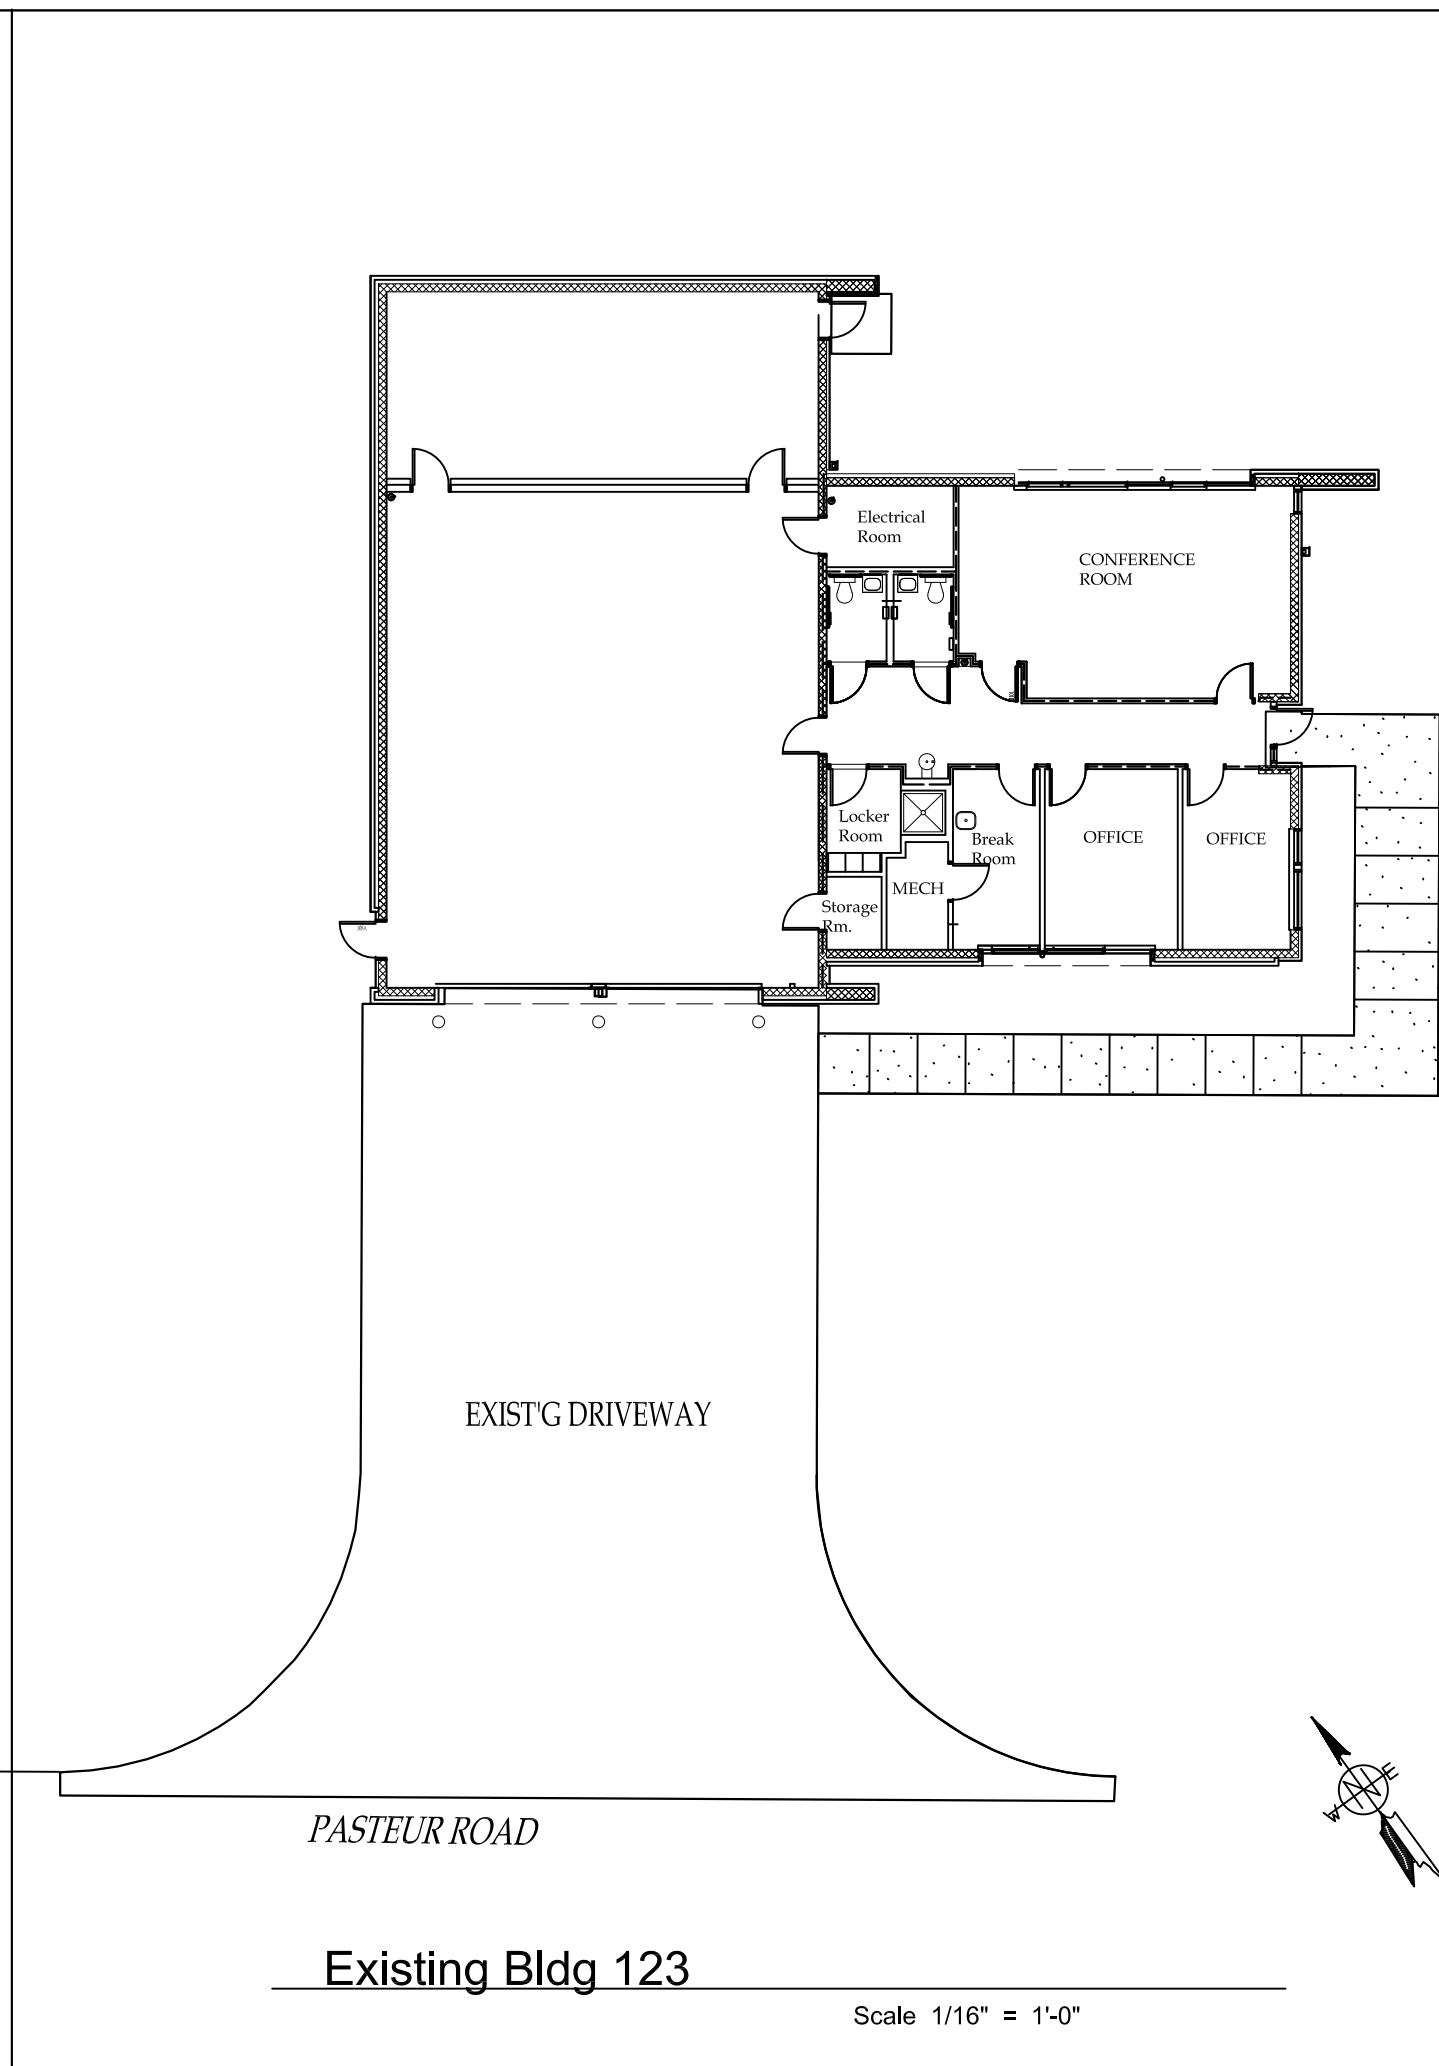
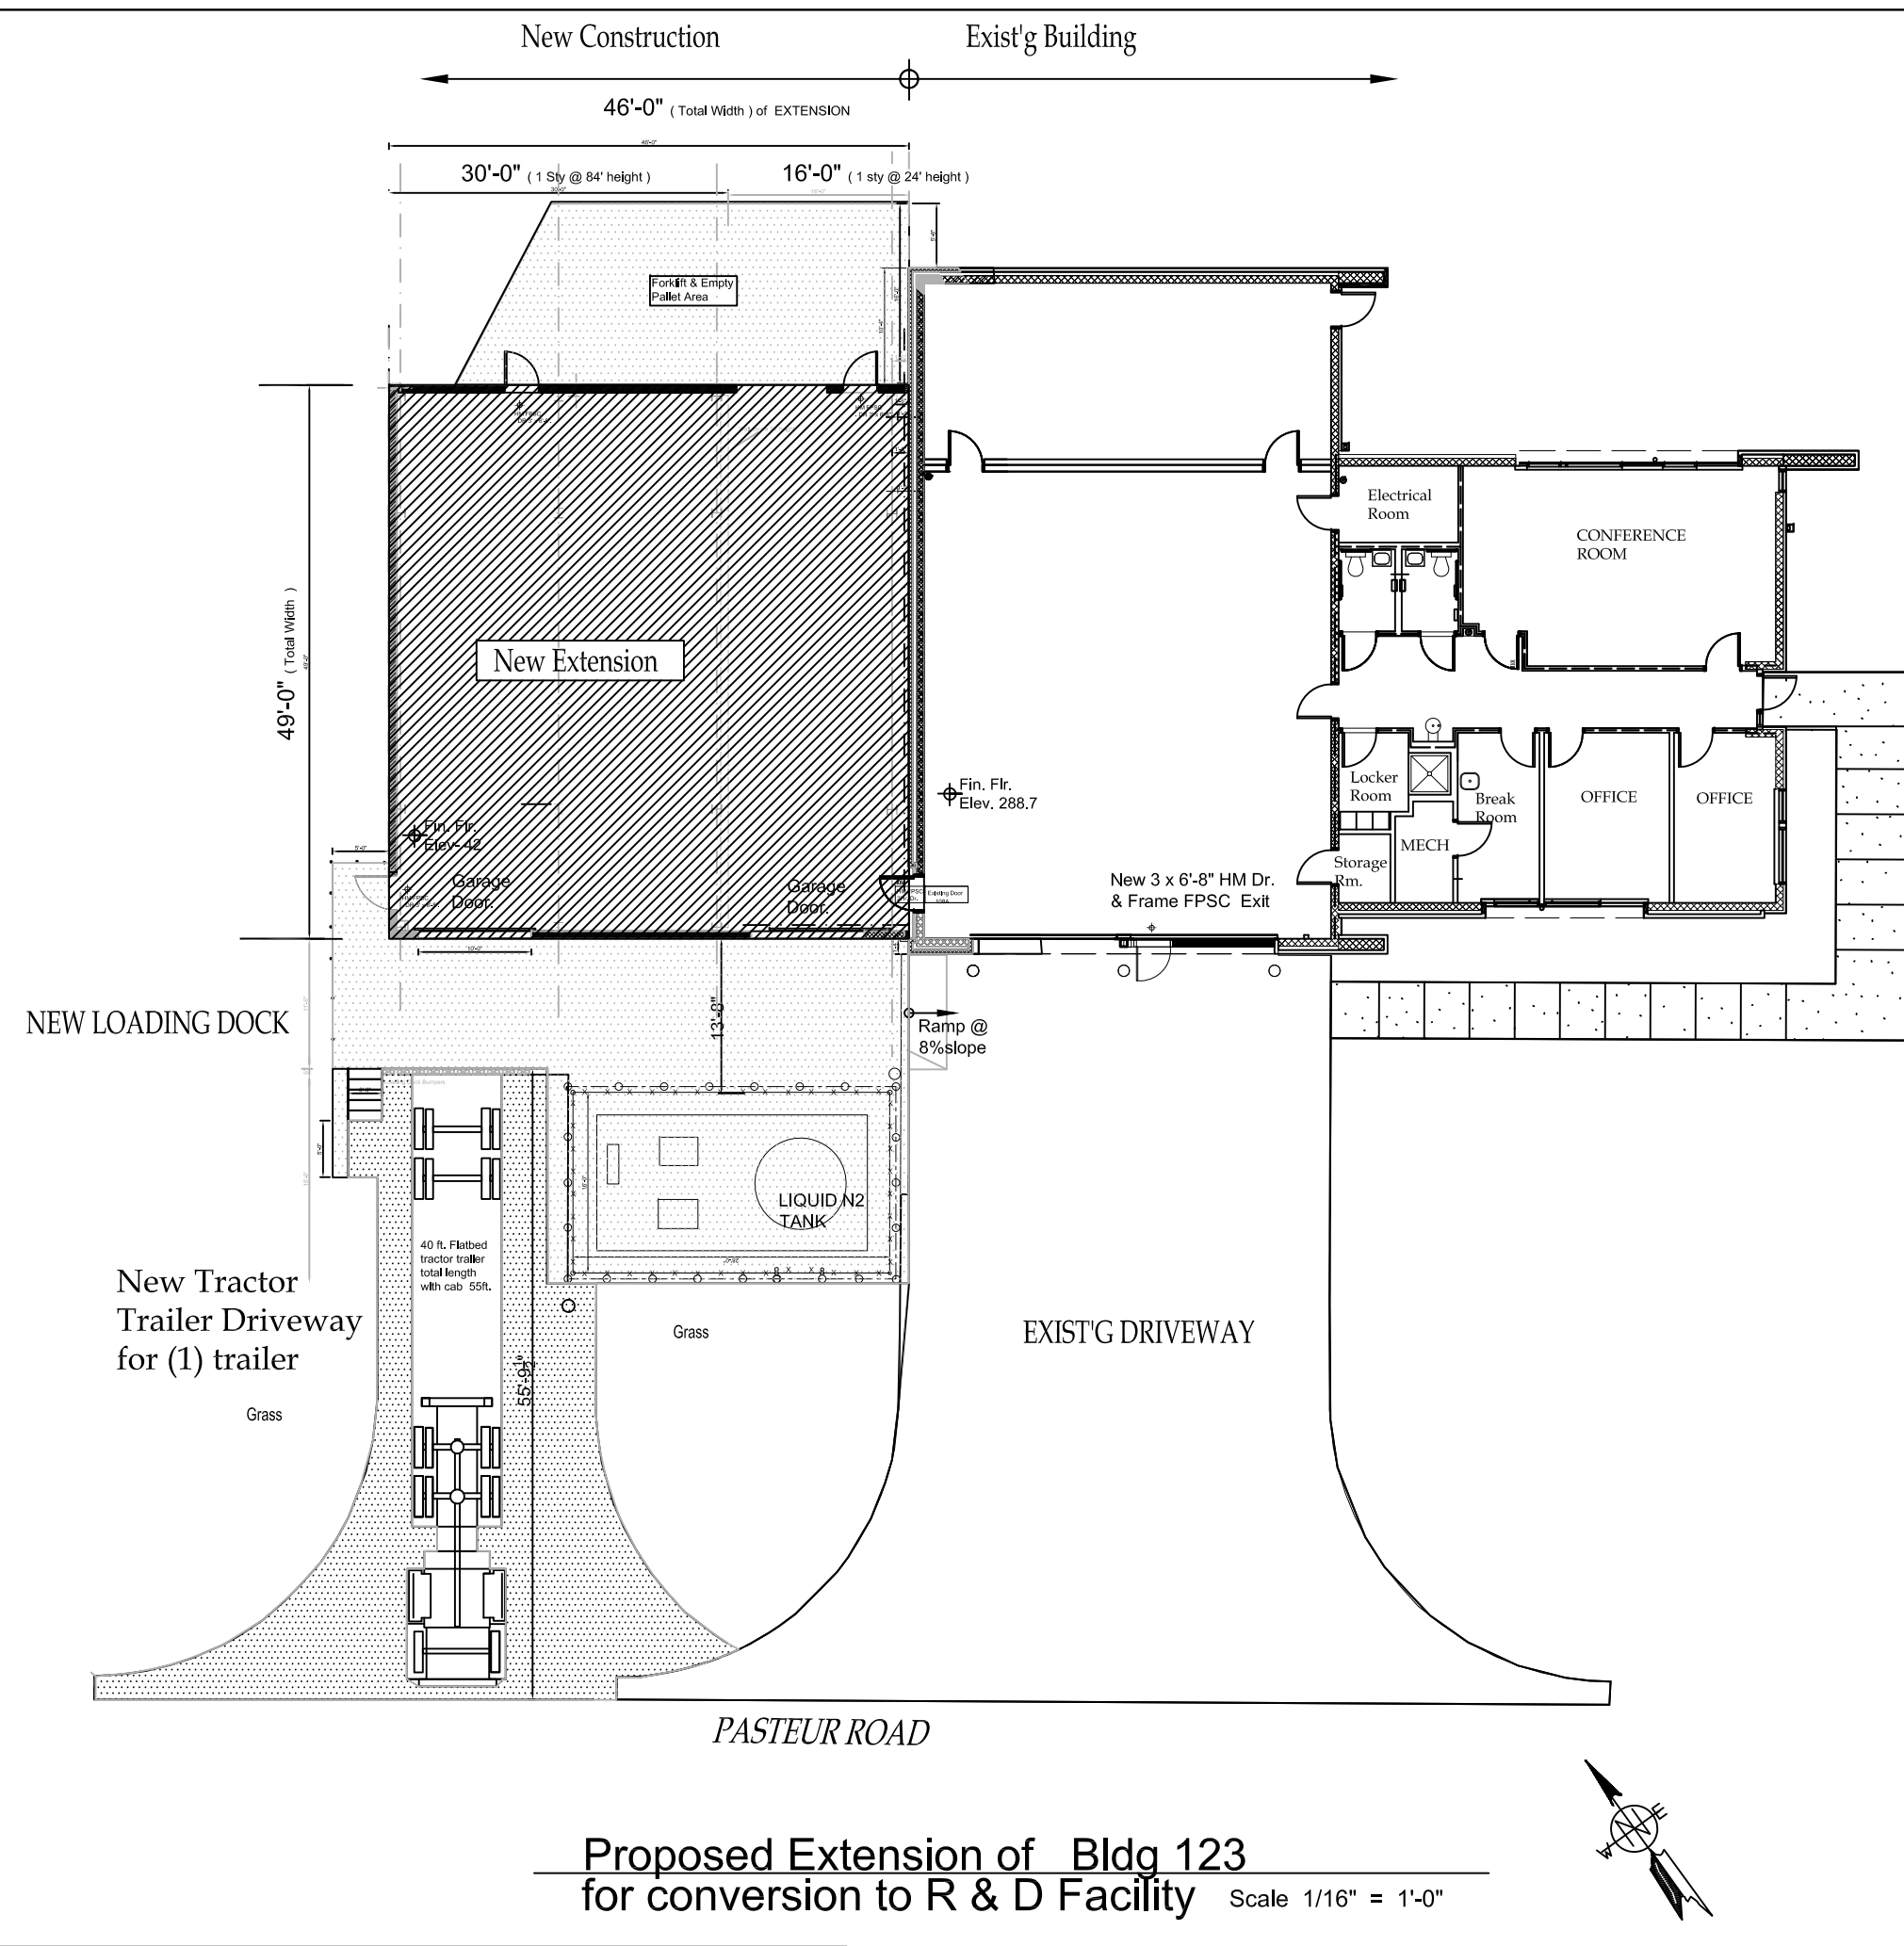


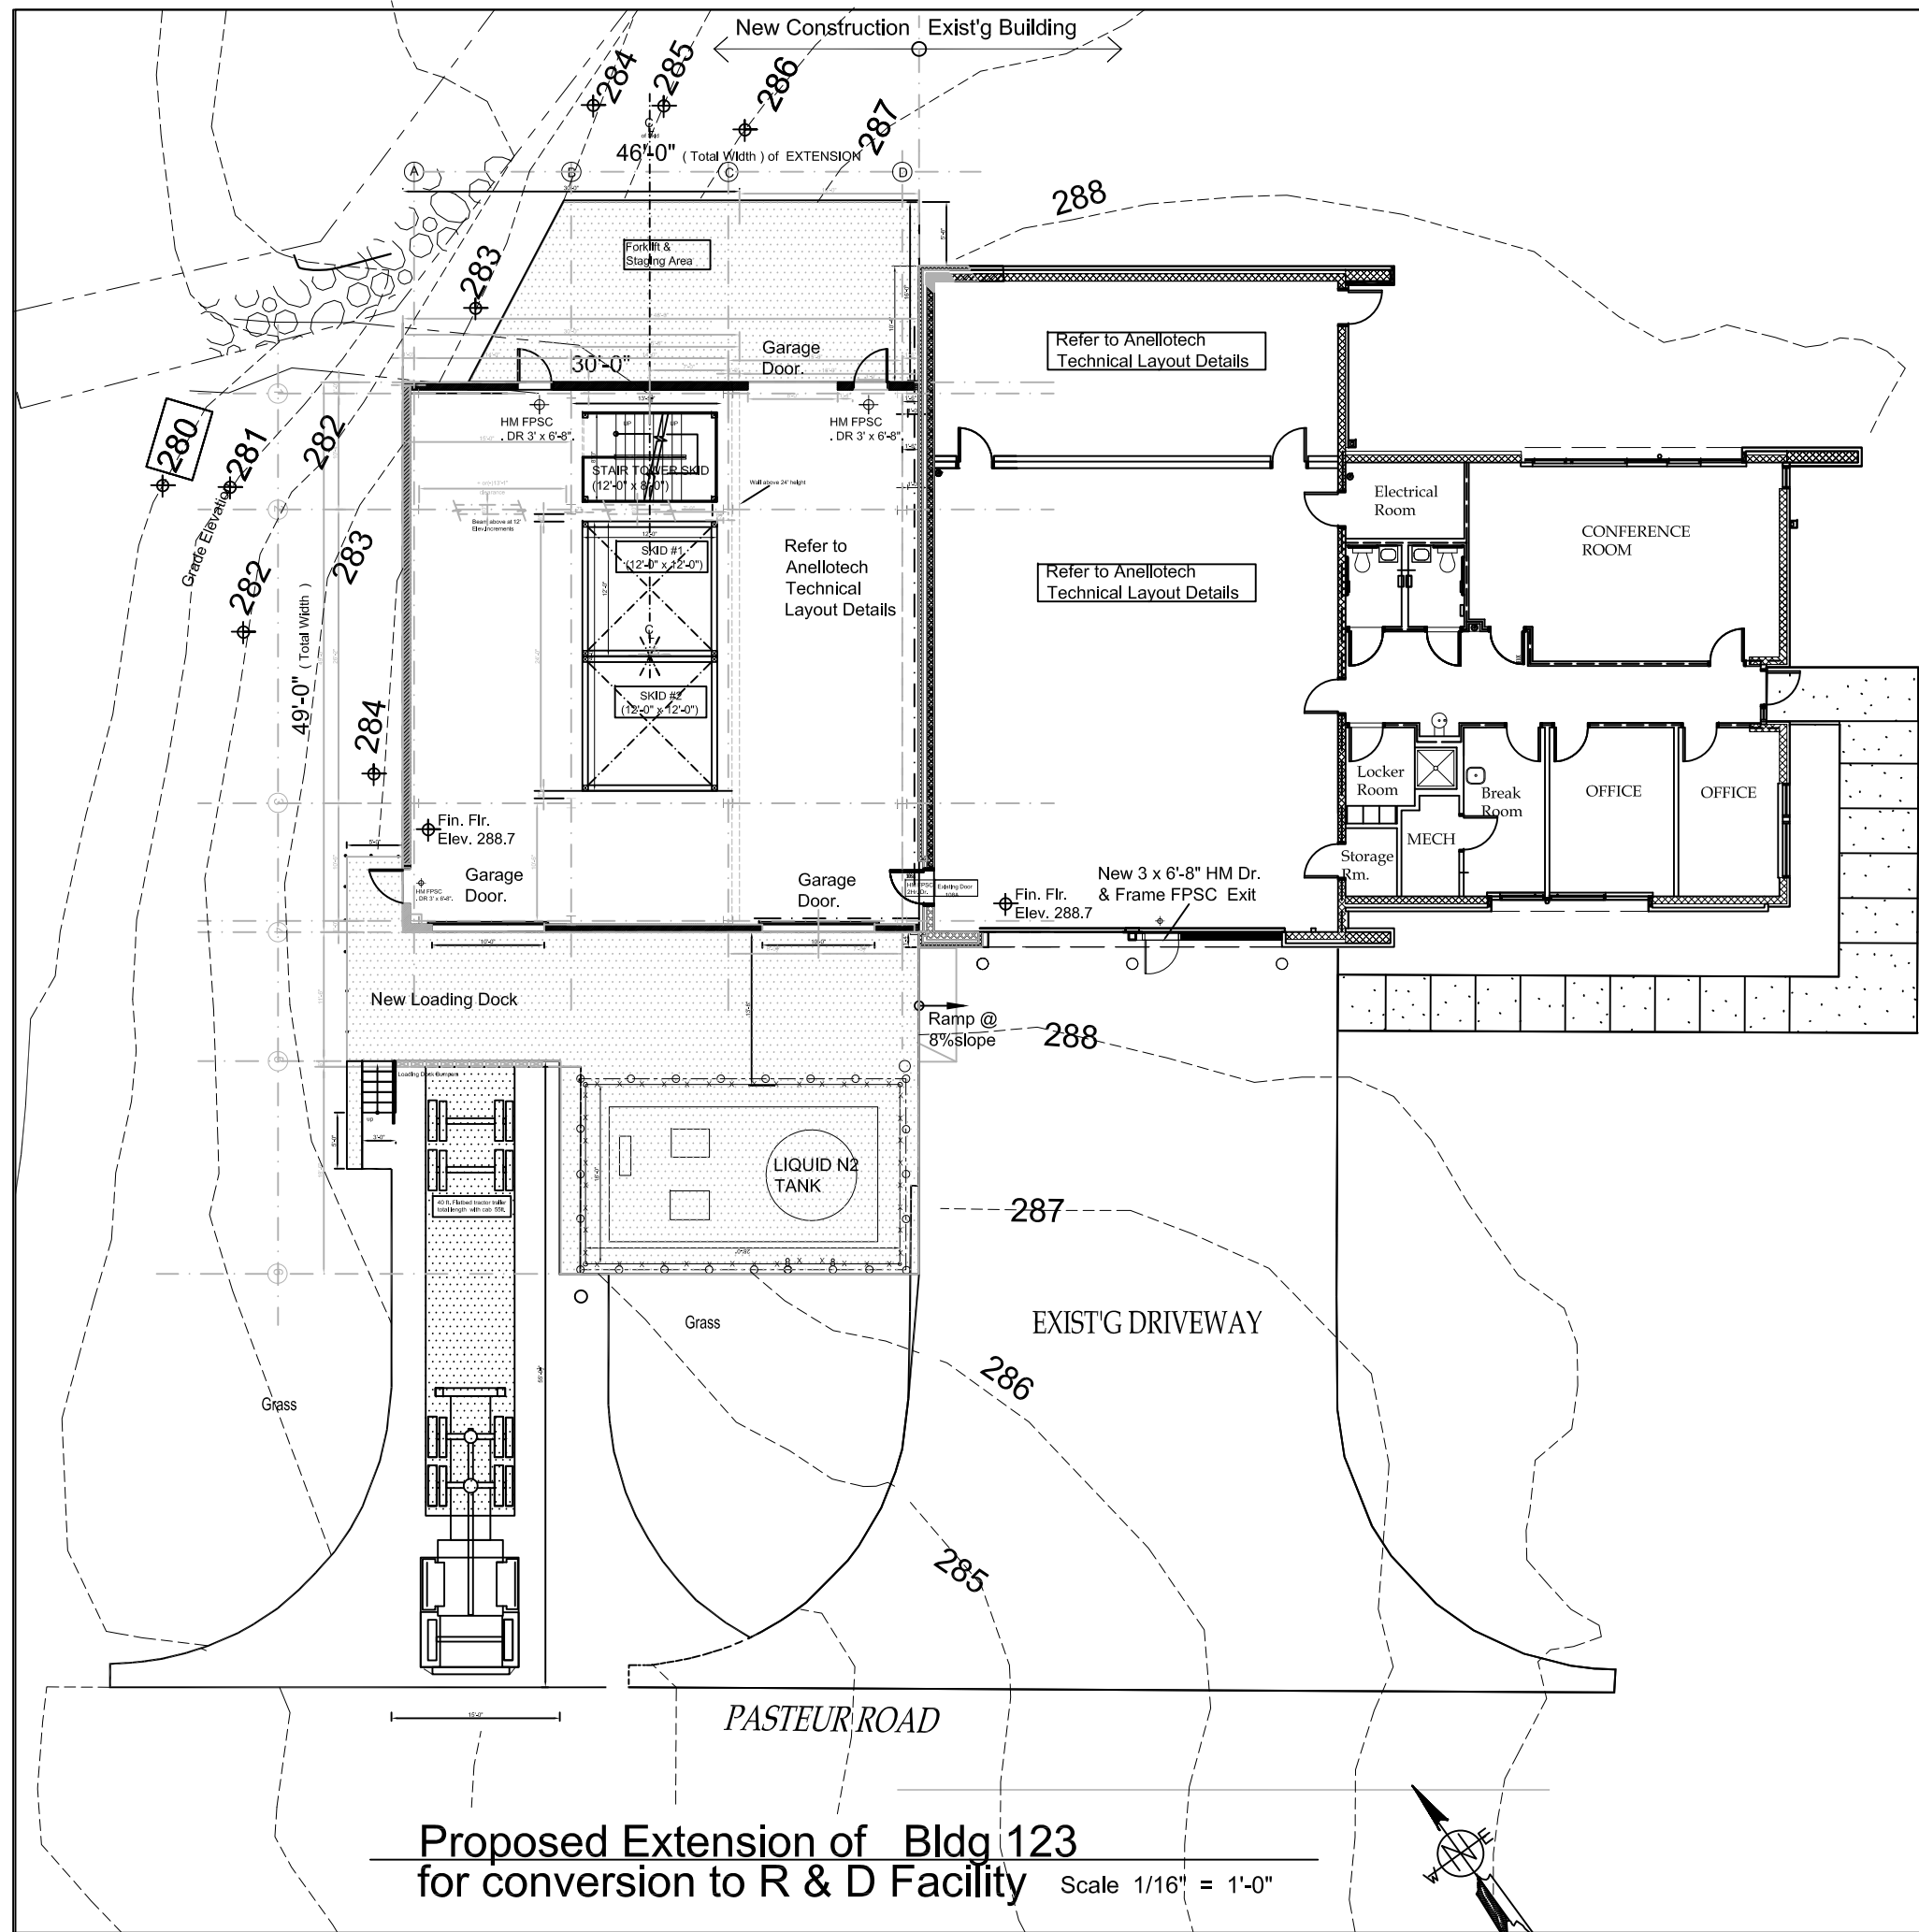

Matthew Oscar, Architect
222 Ackertown Rd., Monsey, NY 10952
845-371-1444 Fx 866- 849-5292 MOscar.RA@gmail.com
NY Lic. # 21217 NJ Lic. # 13669

Anellotech, Inc.
401 N. Middletown Rd. Bldg. 170A
Pearl River, NY 10965

Project Title:
Anellotech: Addition to Building 123
Date: June -19-2014
Rev- 7-11-2014 Lot # 68.08-1-1B
Rev-10-1-2014 Note to Refer to Anellotech FLR. Plan for Layout Details. Setback diagram for line clarification
Rev-Dec 15- 2014 final submission

A-1 of 1