


- DEPARTMENT LEGEND:
- SUPERVISOR
 - FINANCE
 - ASSESSOR
 - CLERK
 - COLLECTOR
 - JUSTICE
 - ATTORNEY
 - HUMAN RESOURCES
 - IT
 - BUILDING, PLANNING, ZONING, INSPECTORS
 - FIRE PREVENTION
 - POLICE
 - UNION OFFICE
 - MECHANICAL, UTILITY
 - STORAGE



UPPER FLOOR PLAN
 BUILDING "A"
 scale: 1/16" 1'-0"

ORANGETOWN TOWN HALL

13 JUNE 2017
 Project # 115017.00

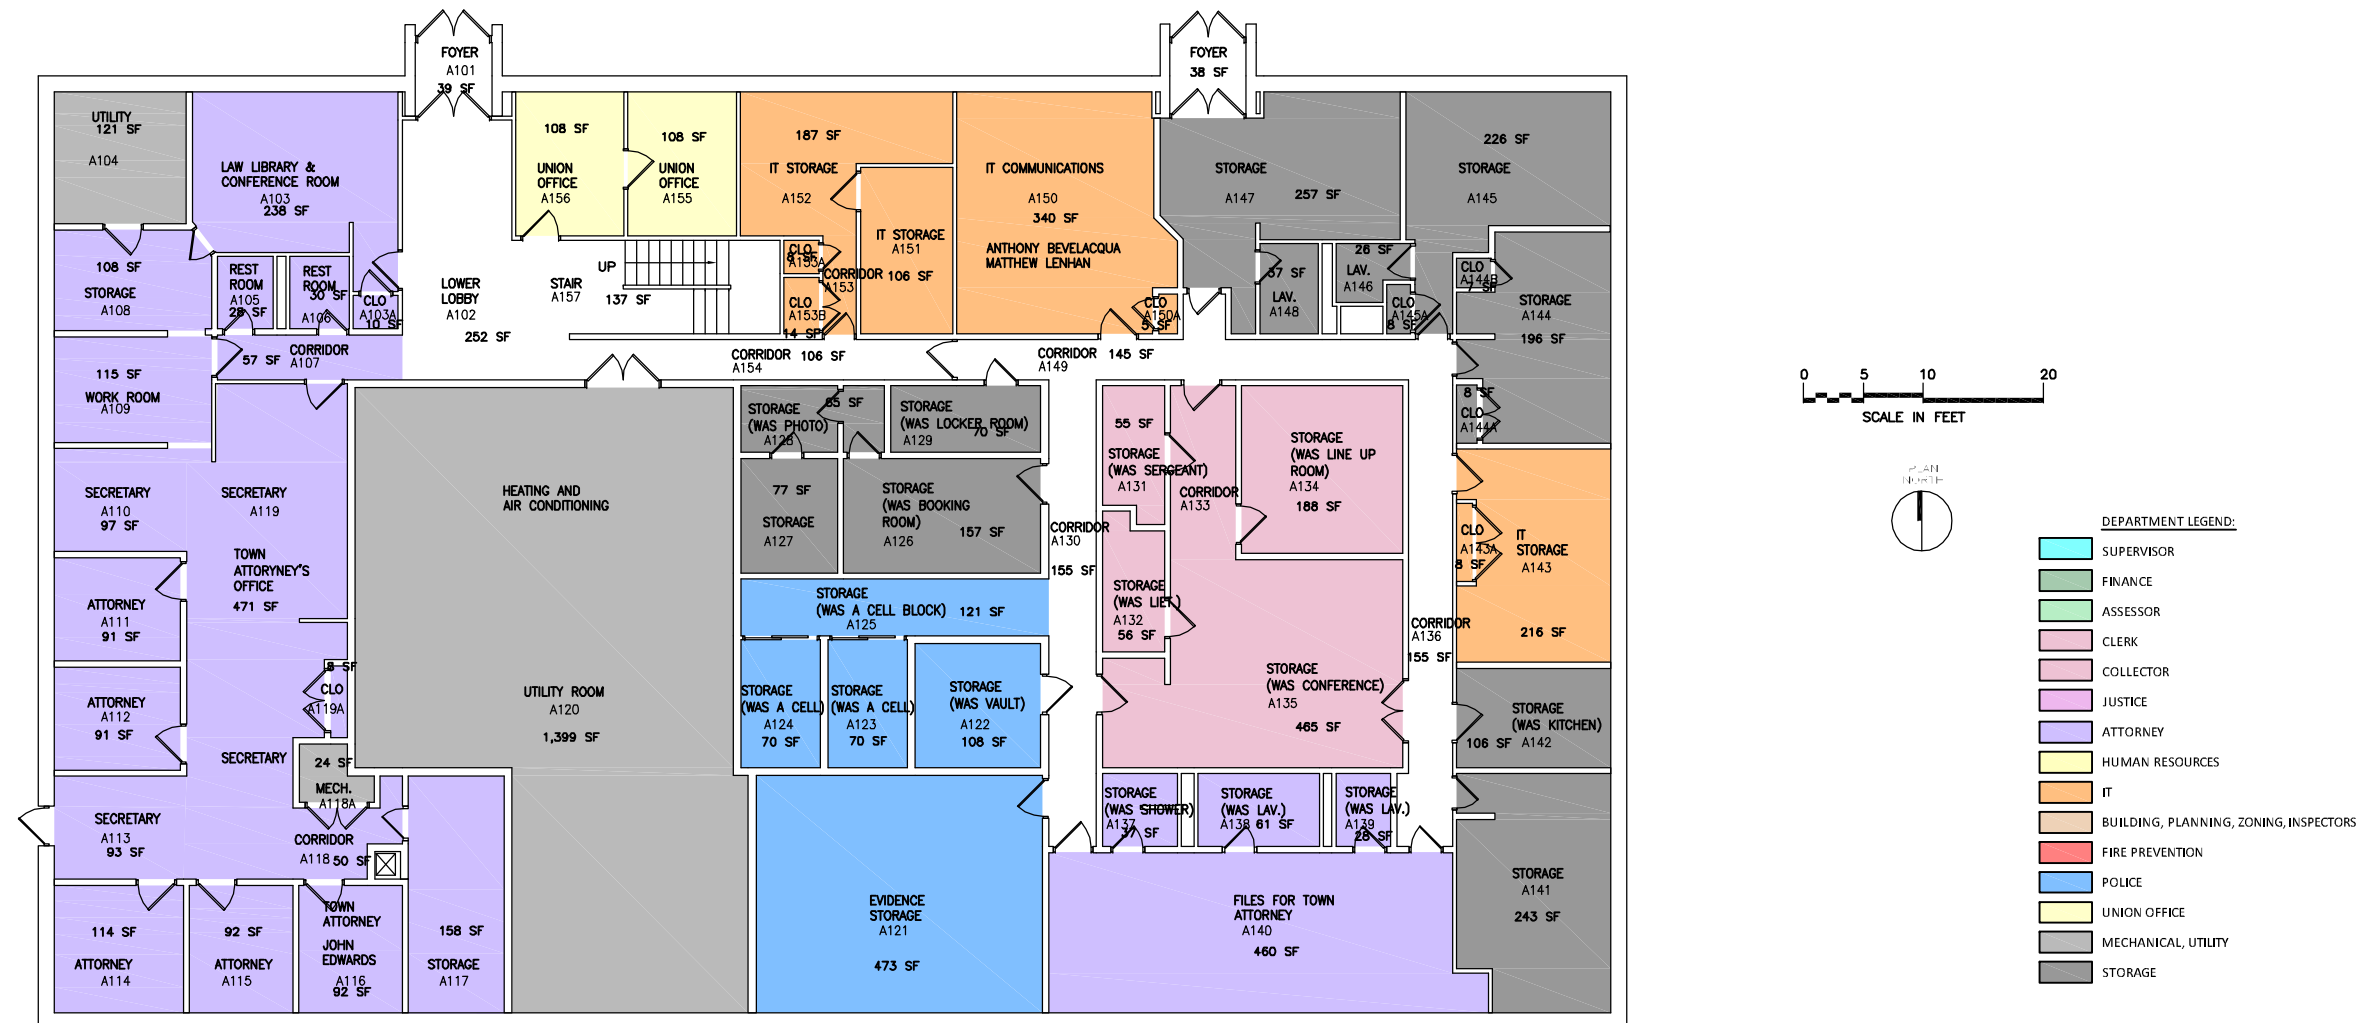

LOWER FLOOR PLAN
BUILDING "A"
scale: 1/16" 1'-0"

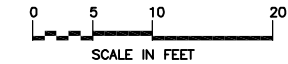
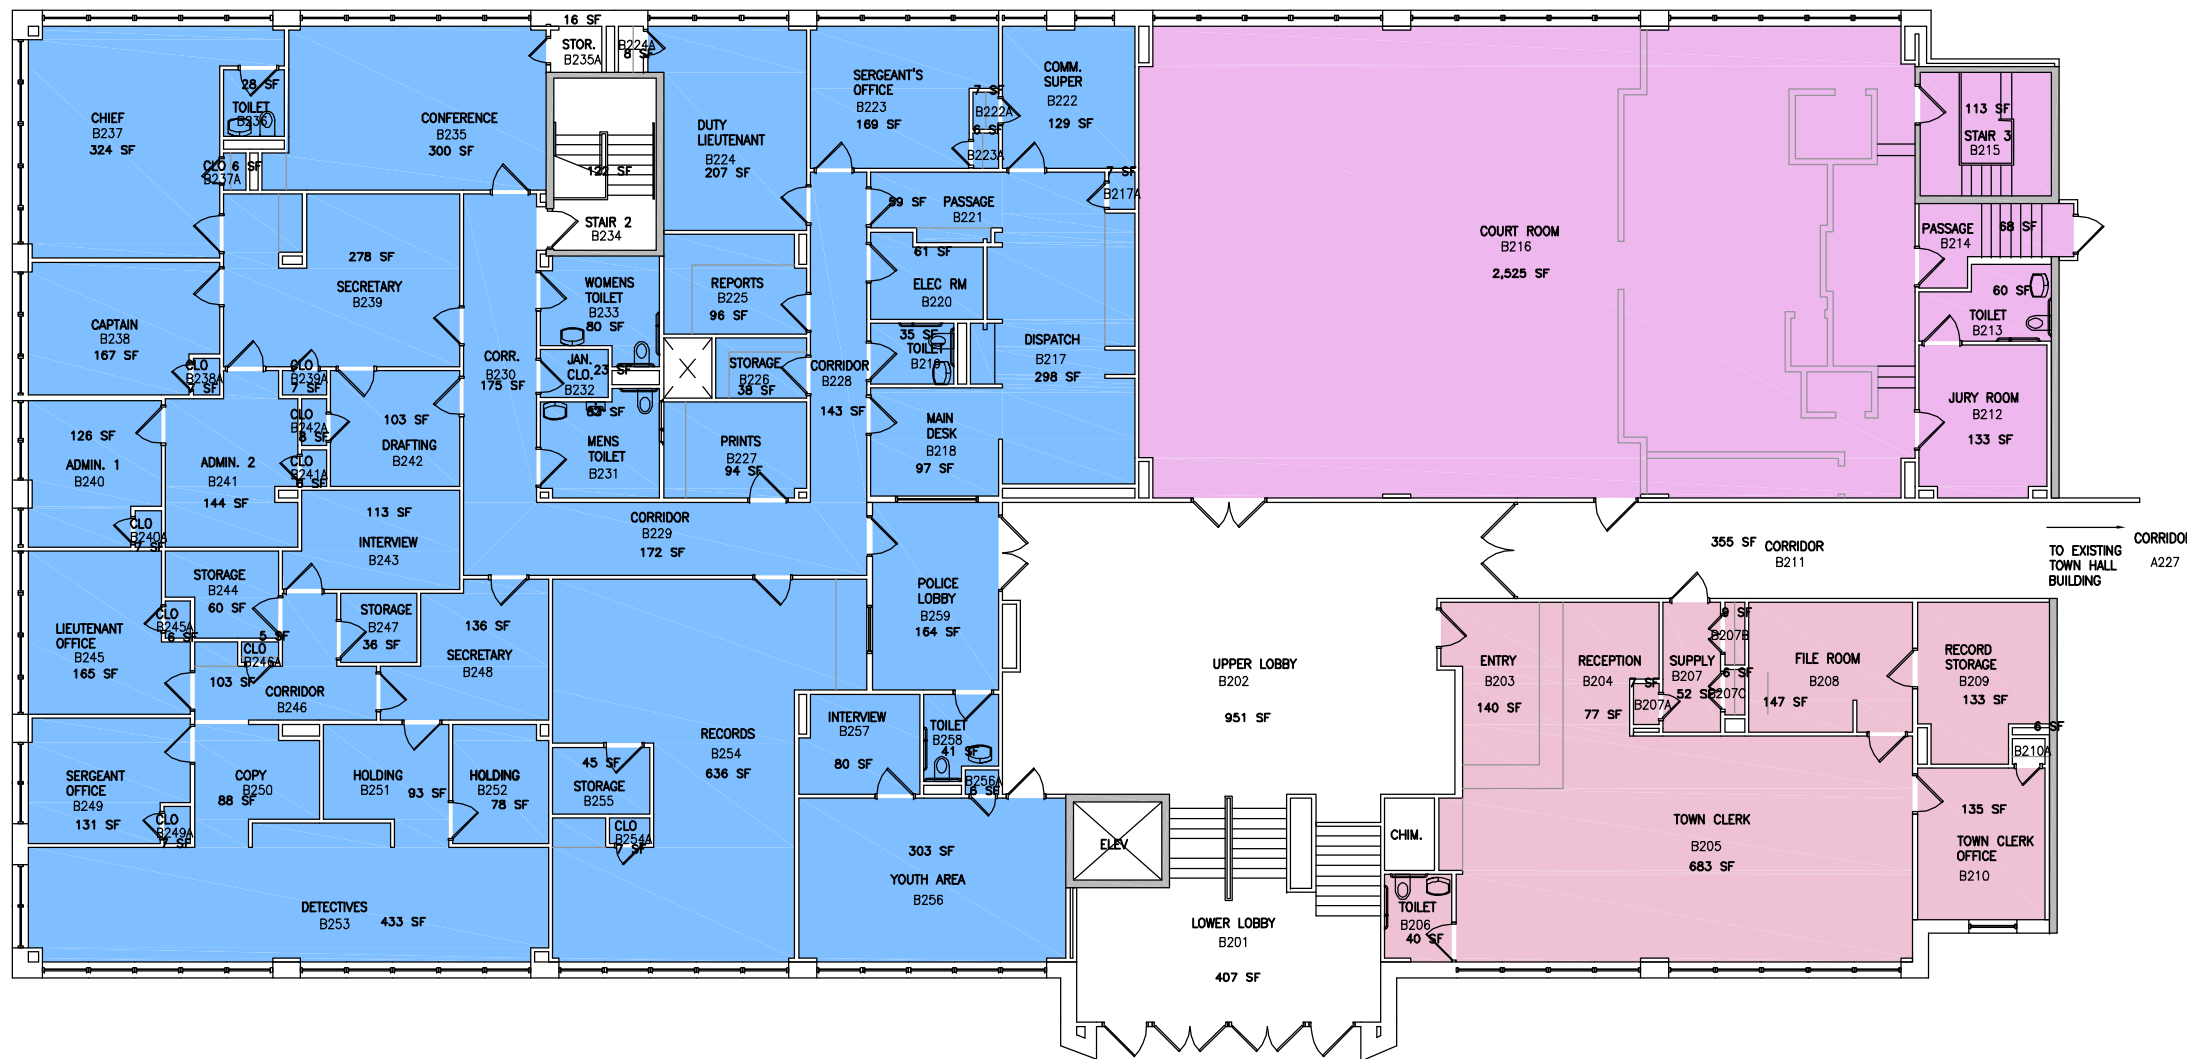


- DEPARTMENT LEGEND:**
- SUPERVISOR
 - FINANCE
 - ASSESSOR
 - CLERK
 - COLLECTOR
 - JUSTICE
 - ATTORNEY
 - HUMAN RESOURCES
 - IT
 - BUILDING, PLANNING, ZONING, INSPECTORS
 - FIRE PREVENTION
 - POLICE
 - UNION OFFICE
 - MECHANICAL, UTILITY
 - STORAGE

UPPER FLOOR PLAN
 BUILDING "B"
 scale: 1/16" 1'-0"

ORANGETOWN TOWN HALL

13 JUNE 2017
 Project # 115017.00

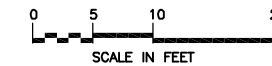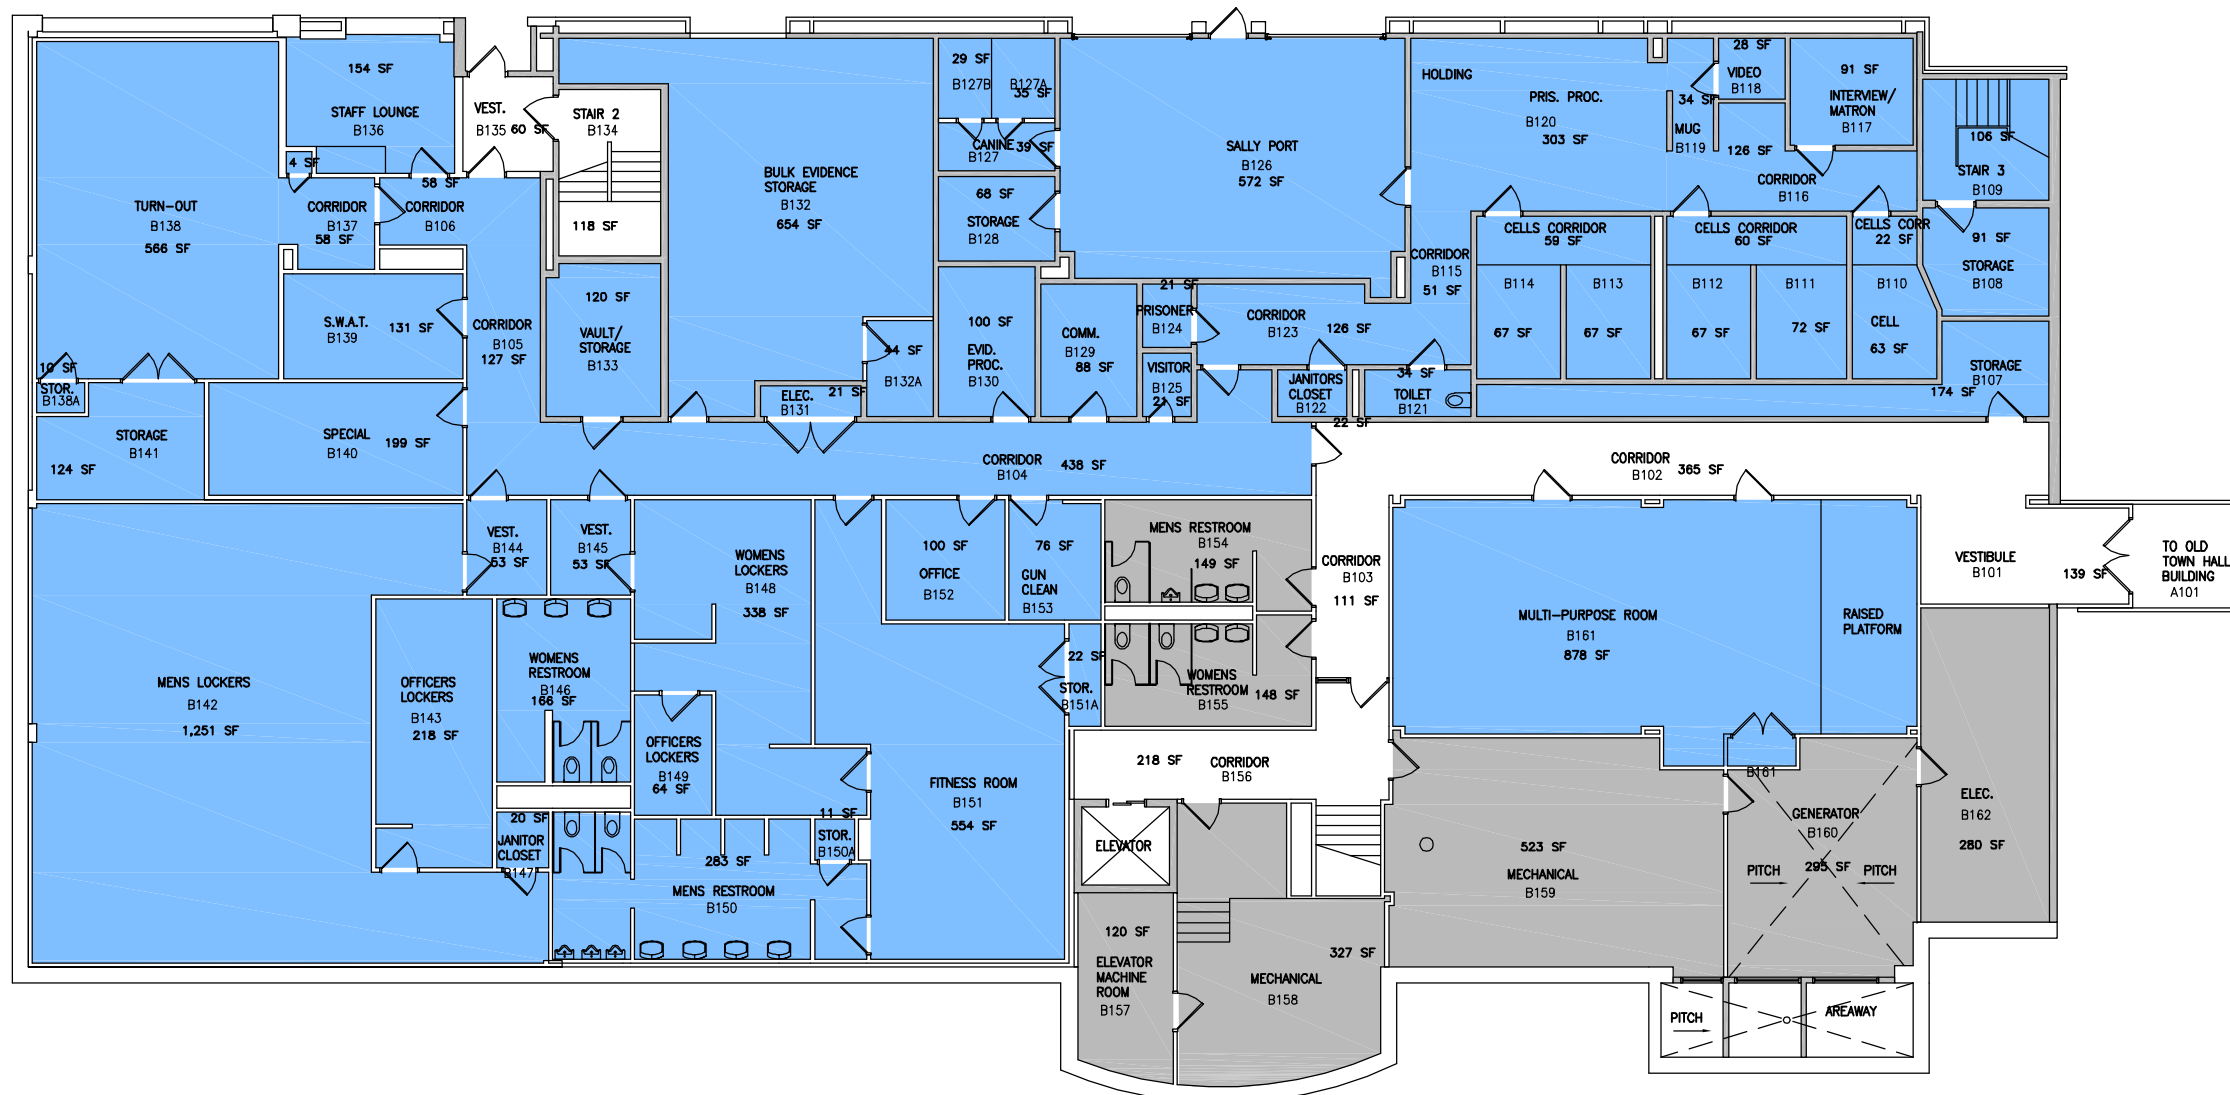

DEPARTMENT LEGEND:

Light Blue	SUPERVISOR
Light Green	FINANCE
Light Yellow	ASSESSOR
Pink	CLERK
Light Purple	COLLECTOR
Light Blue	JUSTICE
Light Purple	ATTORNEY
Light Yellow	HUMAN RESOURCES
Light Orange	IT
Light Orange	BUILDING, PLANNING, ZONING, INSPECTORS
Red	FIRE PREVENTION
Blue	POLICE
Light Yellow	UNION OFFICE
Grey	MECHANICAL, UTILITY
Dark Grey	STORAGE

LOWER FLOOR PLAN
 BUILDING "B"
 scale: 1/16" 1'-0"


ORANGETOWN TOWN HALL

13 JUNE 2017
 Project # 115017.00



DEPARTMENT LEGEND:

- SUPERVISOR
- FINANCE
- ASSESSOR
- CLERK
- COLLECTOR
- JUSTICE
- ATTORNEY
- HUMAN RESOURCES
- IT
- BUILDING, PLANNING, ZONING, INSPECTORS
- FIRE PREVENTION
- POLICE
- UNION OFFICE
- MECHANICAL, UTILITY
- STORAGE

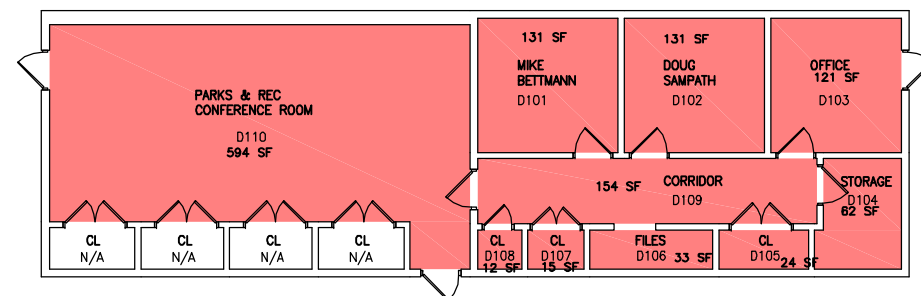

ORANGETOWN TOWN HALL

FLOOR PLAN
BUILDING "D"
scale: 1/16" 1'-0"

13 JUNE 2017
Project # 115017.00