


SURVEYOR:

DATE: FEBRUARY 18, 2021  
DRAWN BY: AVM  
JOB NO: 021821  
SCALE: 1/16" = 1'-0"  
FILENAME: 2021\_0218 Flaherty

REVISIONS:

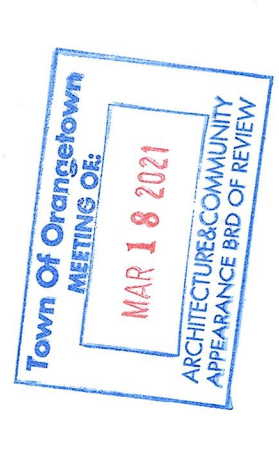

**PLANTING PLAN**

SHEET NO.


**L-701**

SHEET: 1 of 1


**PLANTING SCHEDULE**

QTY	BOTANICAL NAME	COMMON NAME	SIZE
8	Buxus 'Winter Gem'	Winter Gem Boxwood	30-36"
13	Ilex glabra	holberry	24-30"
9	Prunus laurocerasus 'Schipkaensis'	Laurel	3-4'
8	Spirea japonica 'Gold Mound'	Gold Mound Spirea	5 Gallon
QTY	BOTANICAL NAME	COMMON NAME	SIZE
59	Liriope muscari 'Variegata'	Variegated Liriope	1 Gallon


**PLANT IMAGES**

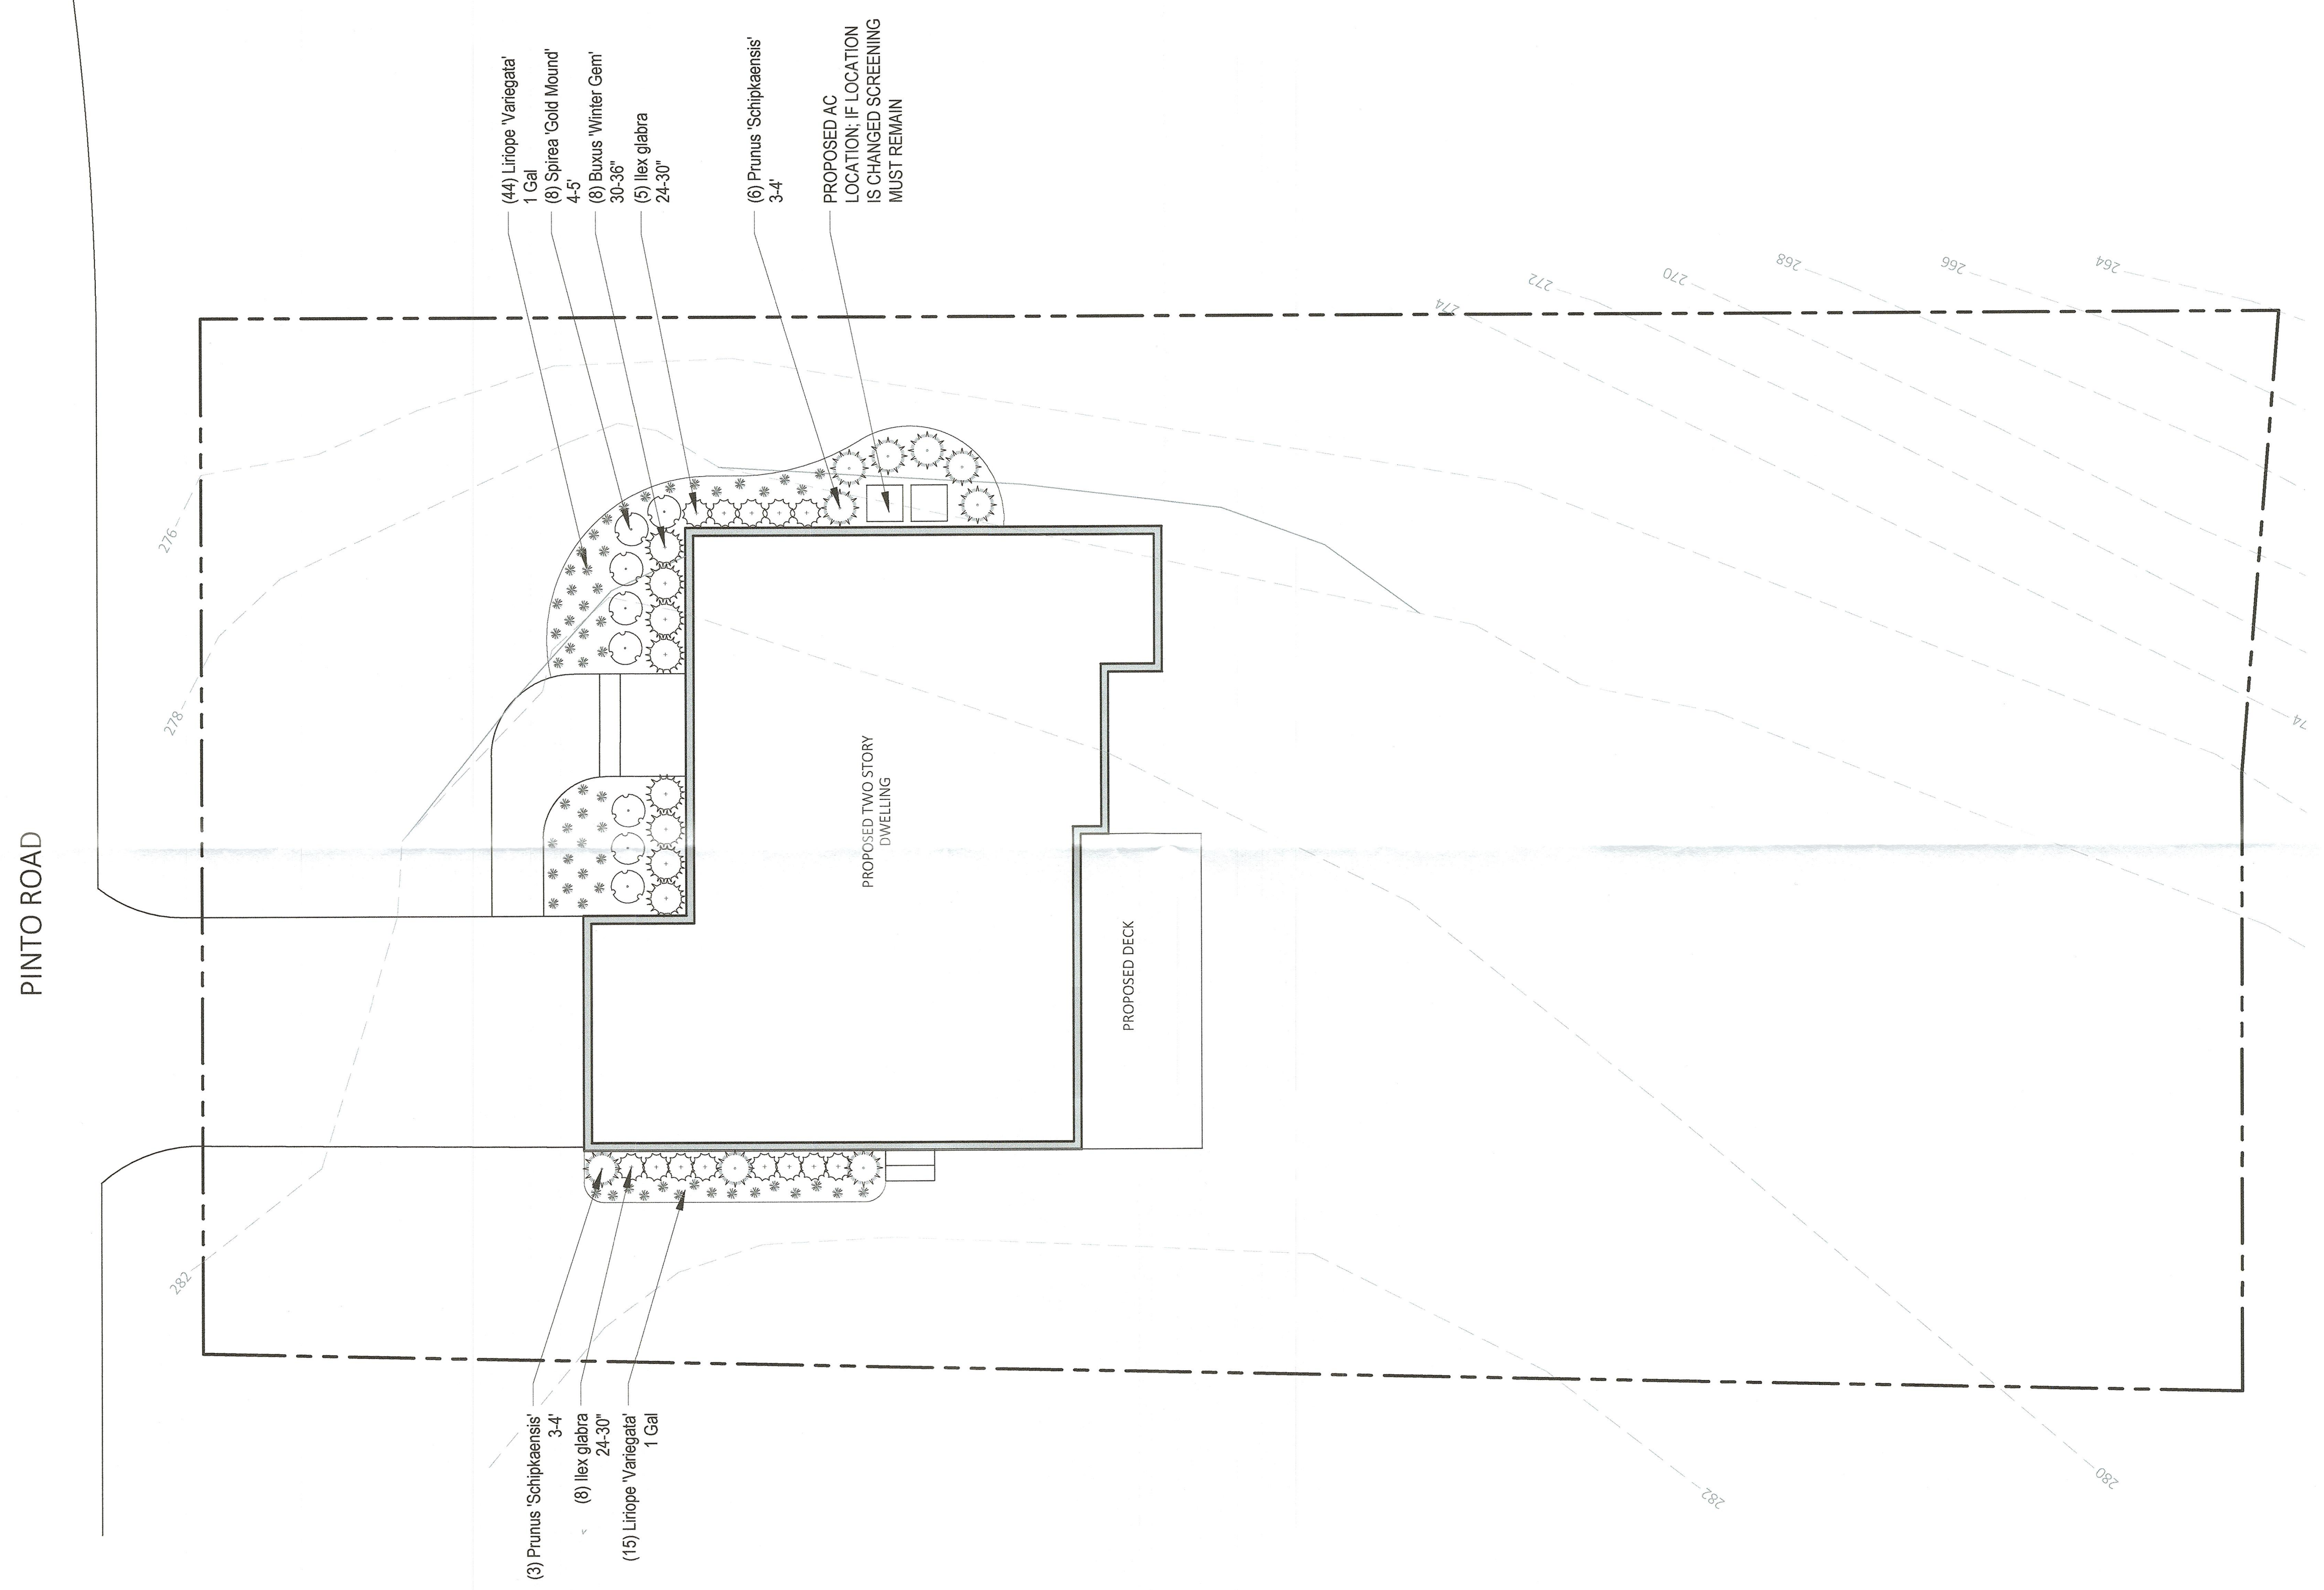


**PLANTING DETAILS**

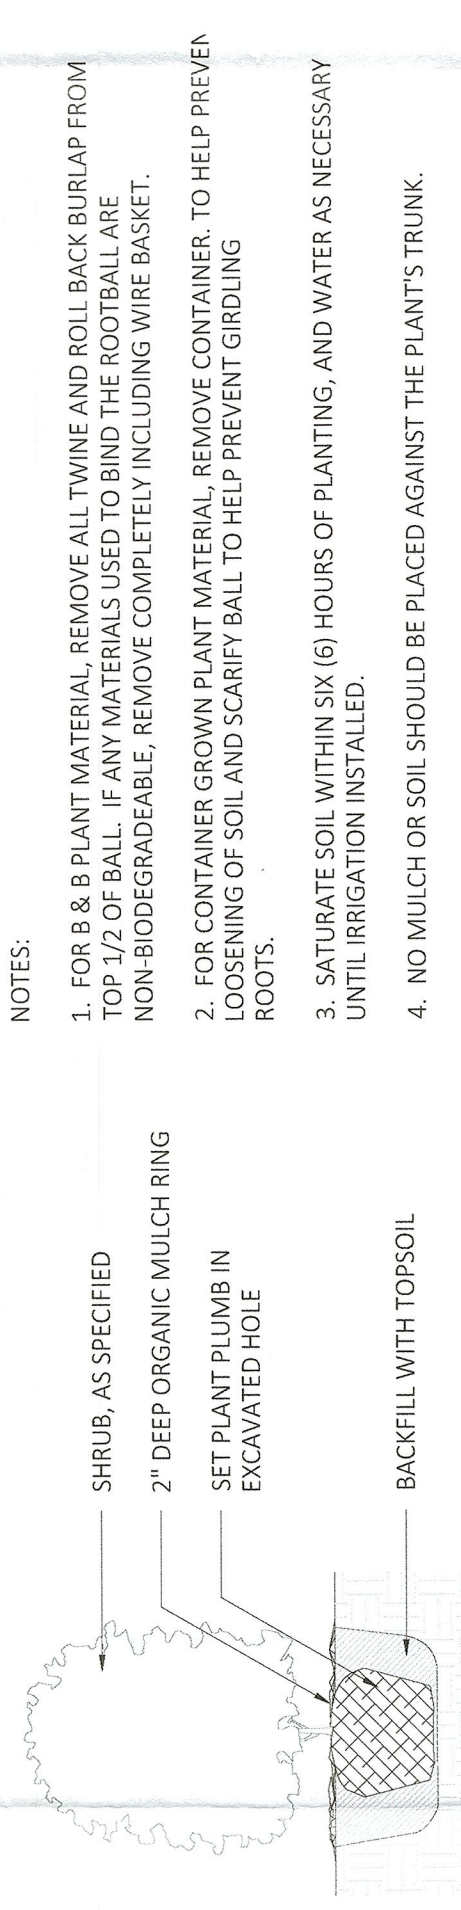

1. SHRUB PLANTING  
SCALE: 1/2"=1'

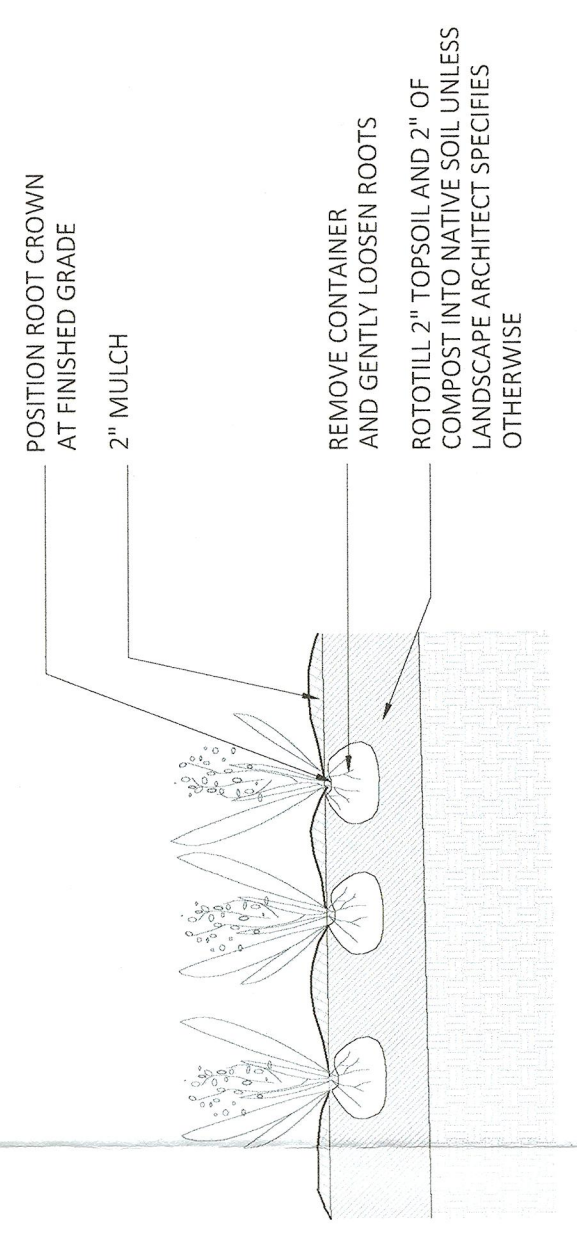

2. GROUND COVER PLANTING  
SCALE: 1/2"=1'

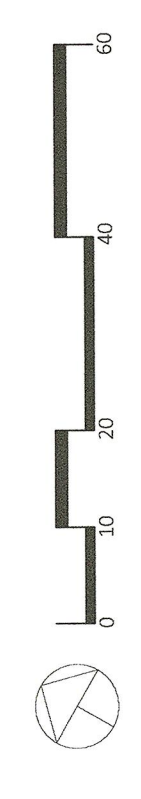

TO SCALE WHEN PLOTTED ON 24x36  
PROGRESS SET NOT FOR CONSTRUCTION