




Issue Date:	Revisions
2/6/21	1 BUILDING PERMIT
	2

**EXISTING WHOLE BUILDING PLAN
/ FLOOR / FURNITURE PLAN FOR LOMAR FARMS
Fort Comfort, LLC**
390 Oak Tree Road, New York, 10964

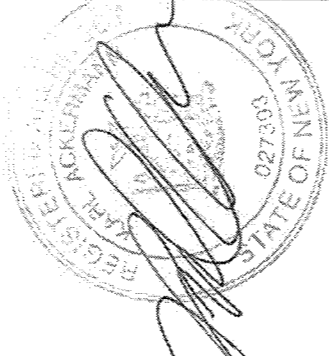

159 East Central Avenue
Pearl River, New York 10965
(945) 732-8792 karhach193@verizon.net
Residential & Commercial Architecture and Green Design
New York & New Jersey Licensed Architect

Karl Ackermann, AIA NCARB
Architect
© Copyright 2021

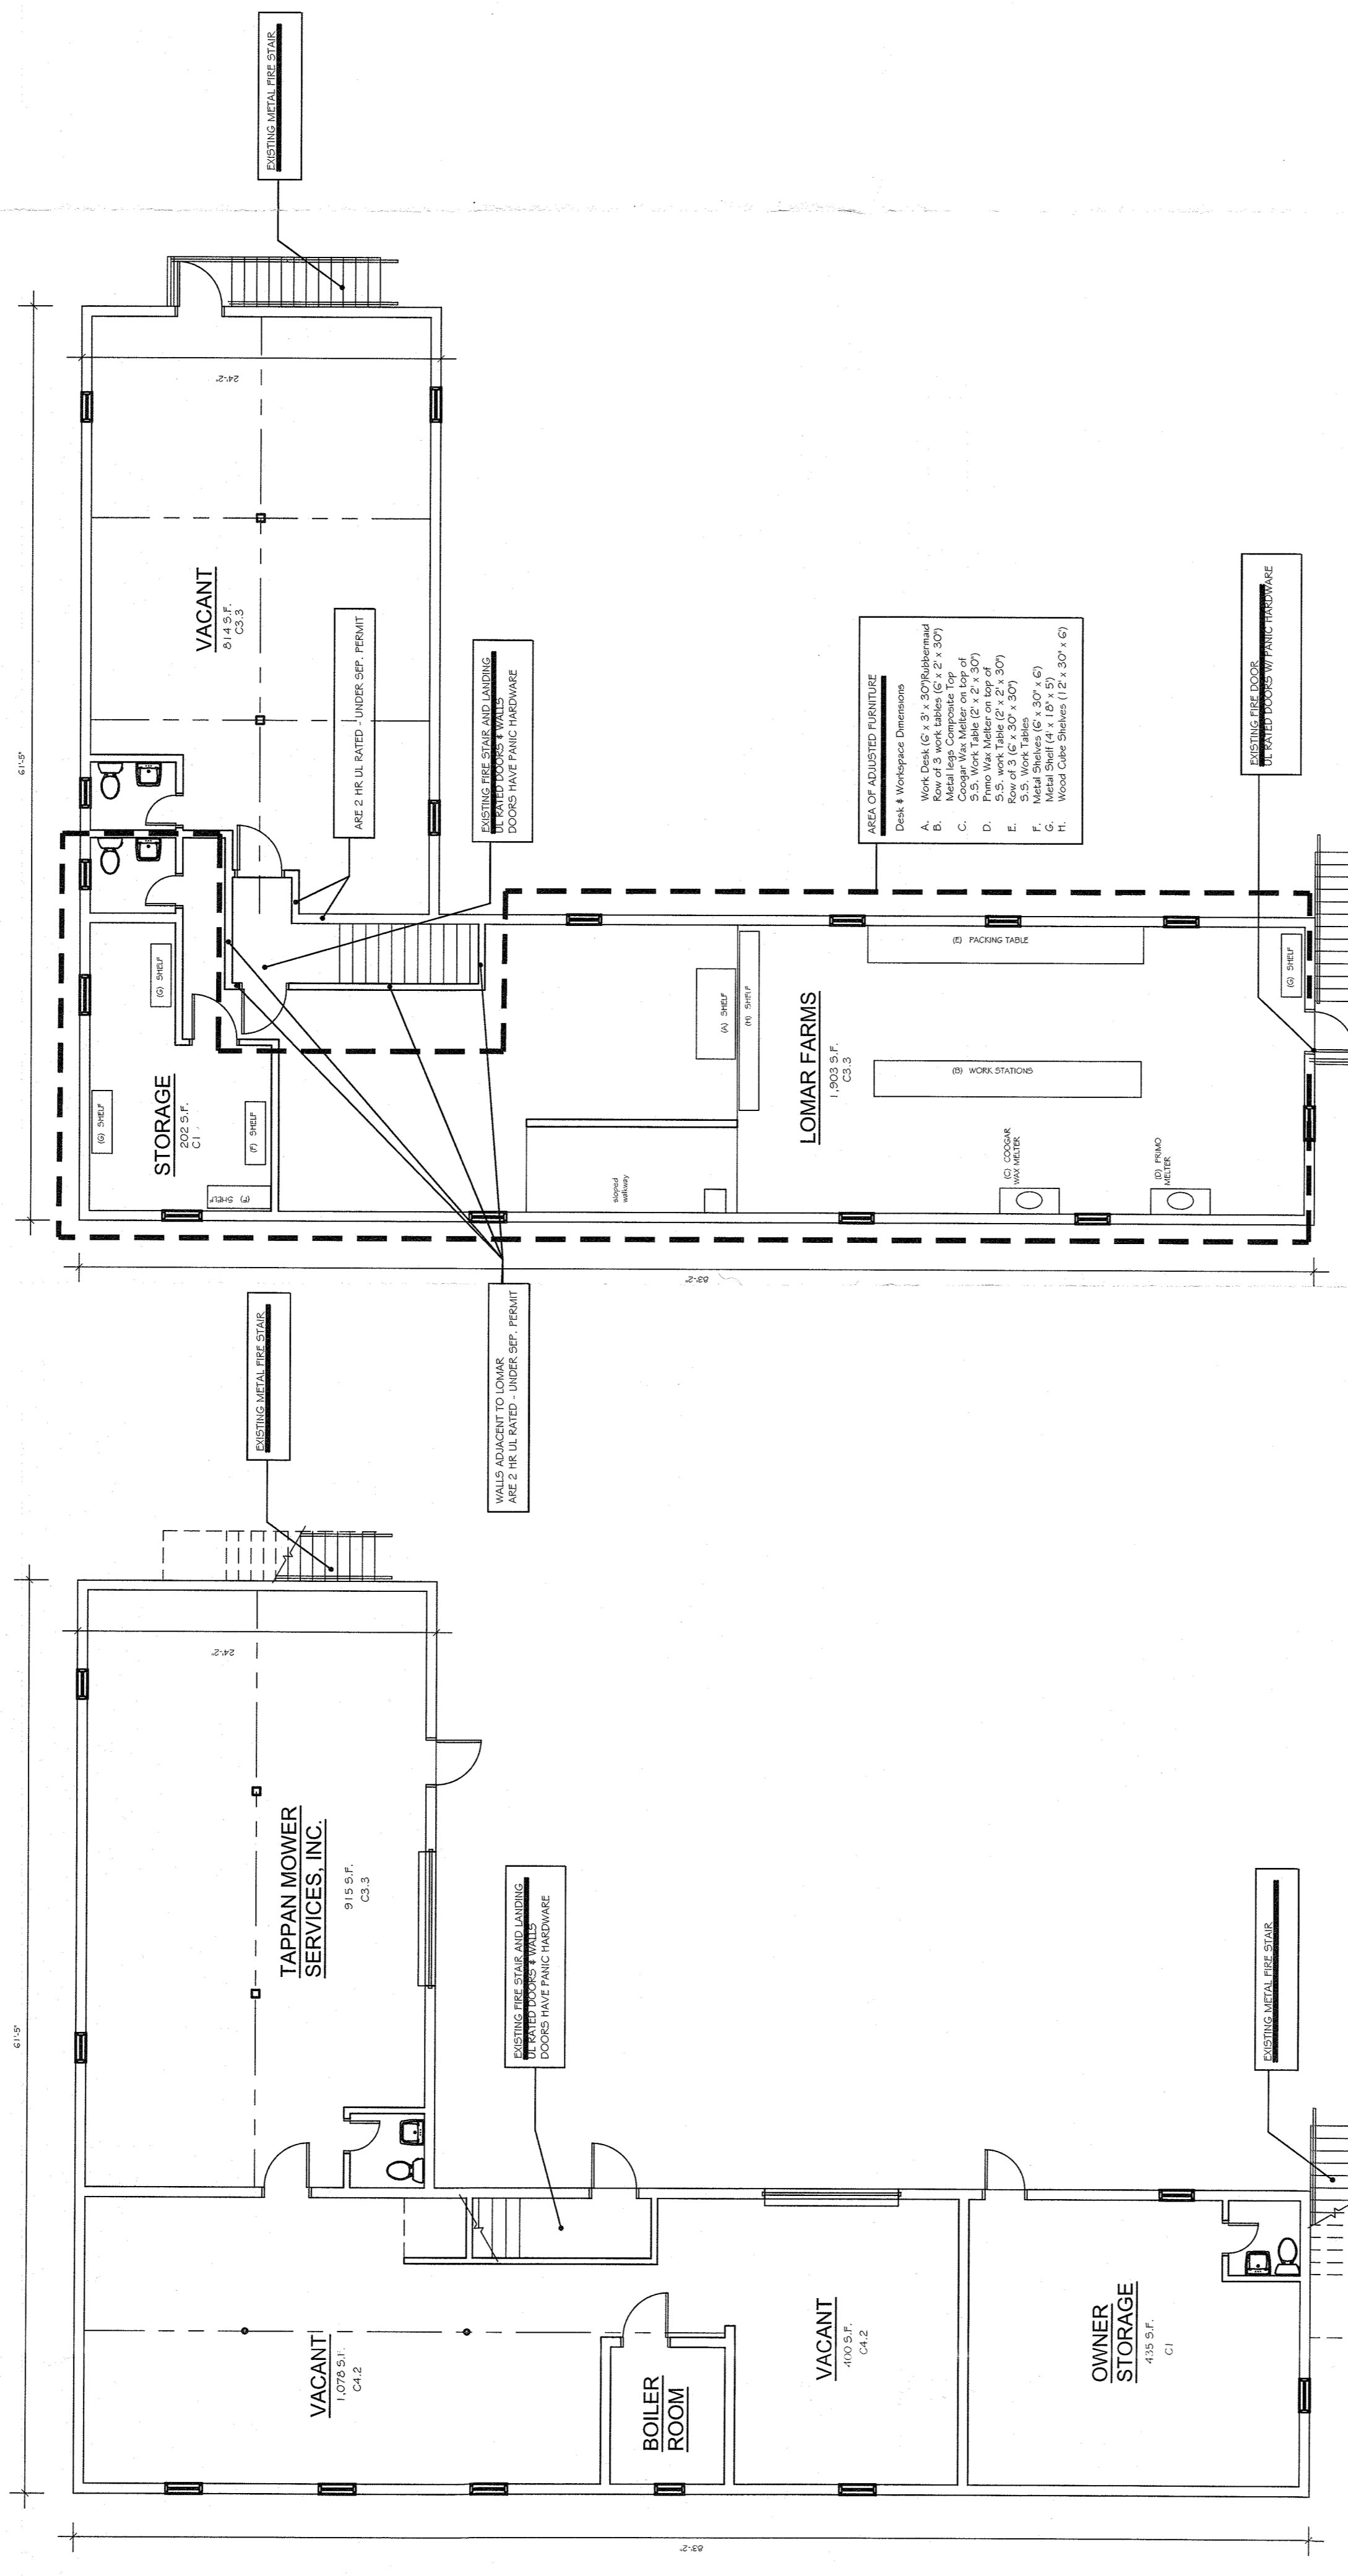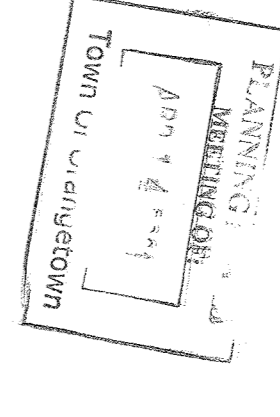

It is a violation of the law for any person, unless acting under the direction of a licensed architect, to alter an item in any way. If an item bearing the seal of an architect is altered, the altering architect shall affix to his item the seal and the notation "altered by" followed by his signature and the date of such alteration, and a specific description of the alteration.