


SIGN #5 - NEW LOCATION - 4' x 25' CURVED WALL

FIELD SURVEY REQUIRED

FACE VIEW:
"true area"
calculation

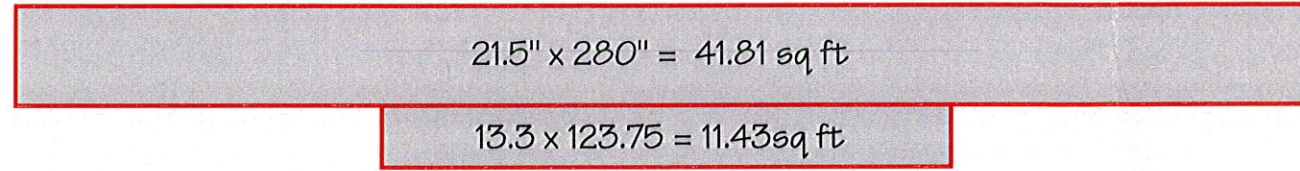

COPY TOTAL: 41.81 + 11.43 = 53.24 sq ft

4' X 25' WALL


FACE VIEW:
"true area"



NOTE: sign to be externally lit with flood lights

SPECIFICATIONS

- 1" DEEP HUDSON CROSSING INDUSTRIAL PARK LETTERS W/ PAINTED SILVER FINISH. PIN MOUNTED OFF OF BRICK 1".
- NEW WALL TO BE FINISHED W/ BRICK & BLUESTONE CAP

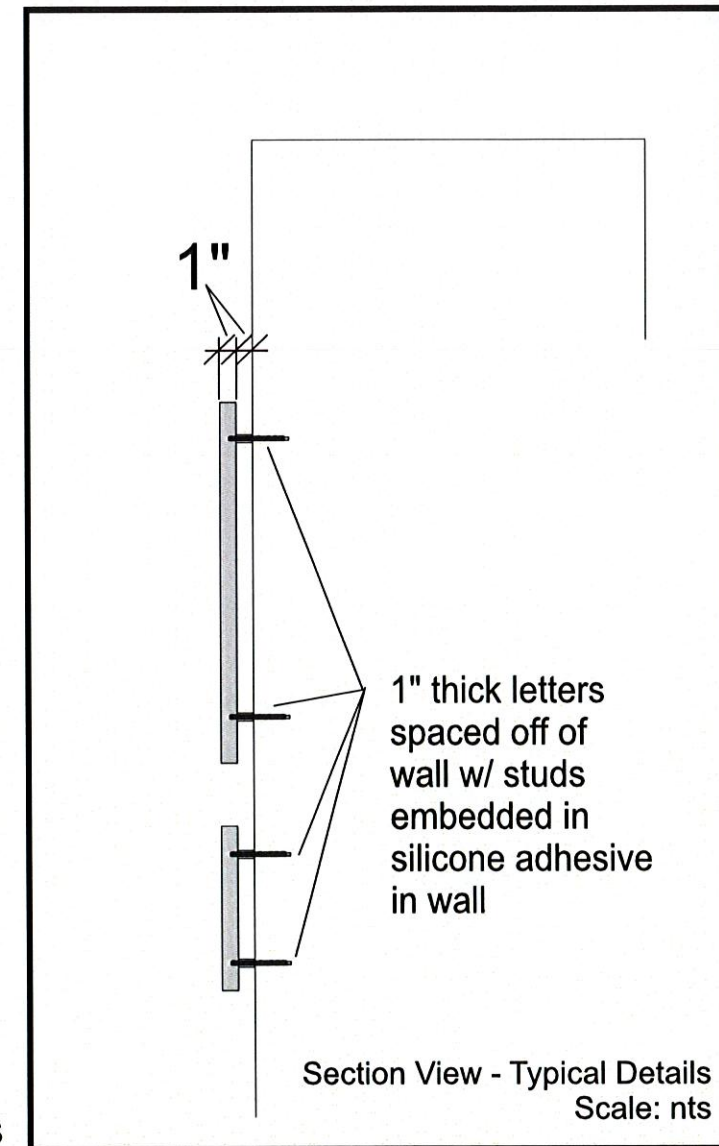

nts

HUDSON CROSSING
INDUSTRIAL PARK

5597-5599 Tulip Street
Philadelphia, PA 19135

forman signs

10447 Drummond Rd, Philadelphia, PA 19154
215-827-6500 • 215-827-6501 fax

DATE: 4-23-21

REVISIONS

NO.	DESCRIPTION

FILE:
Hudson_Crossing_brickwall-sign#5
_new-location_4x25_curved-w-cap

SCALE: AS NOTED

DRAWN BY: ebf

SIGN #5 - NEW LOCATION - 4' x 25' CURVED WALL

FIELD SURVEY REQUIRED



SPECIFICATIONS

- 1" DEEP HUDSON CROSSING INDUSTRIAL PARK LETTERS W/ PAINTED SILVER FINISH. PIN MOUNTED OFF OF BRICK 1".
- NEW WALL TO BE FINISHED W/ BRICK & BLUESTONE CAP

NOTE: sign to be externally lit with flood lights

nts

HUDSON CROSSING
INDUSTRIAL PARK

5597-5599 Tulip Street
Philadelphia, PA 19135


forman signs

10447 Drummond Rd, Philadelphia, PA 19154
215-827-6500 • 215-827-6501 Fax

DATE: 4-23-21

REVISIONS

NO.	DESCRIPTION

FILE:
Hudson_Crossing_brickwall-sign#5
_new-location_4x25_curved-w-cap


SCALE: AS NOTED

DRAWN BY: ebf

SIGN #5 - NEW LOCATION - 4' x 25' CURVED WALL

FIELD SURVEY REQUIRED

NOTE: sign to be externally lit with flood lights

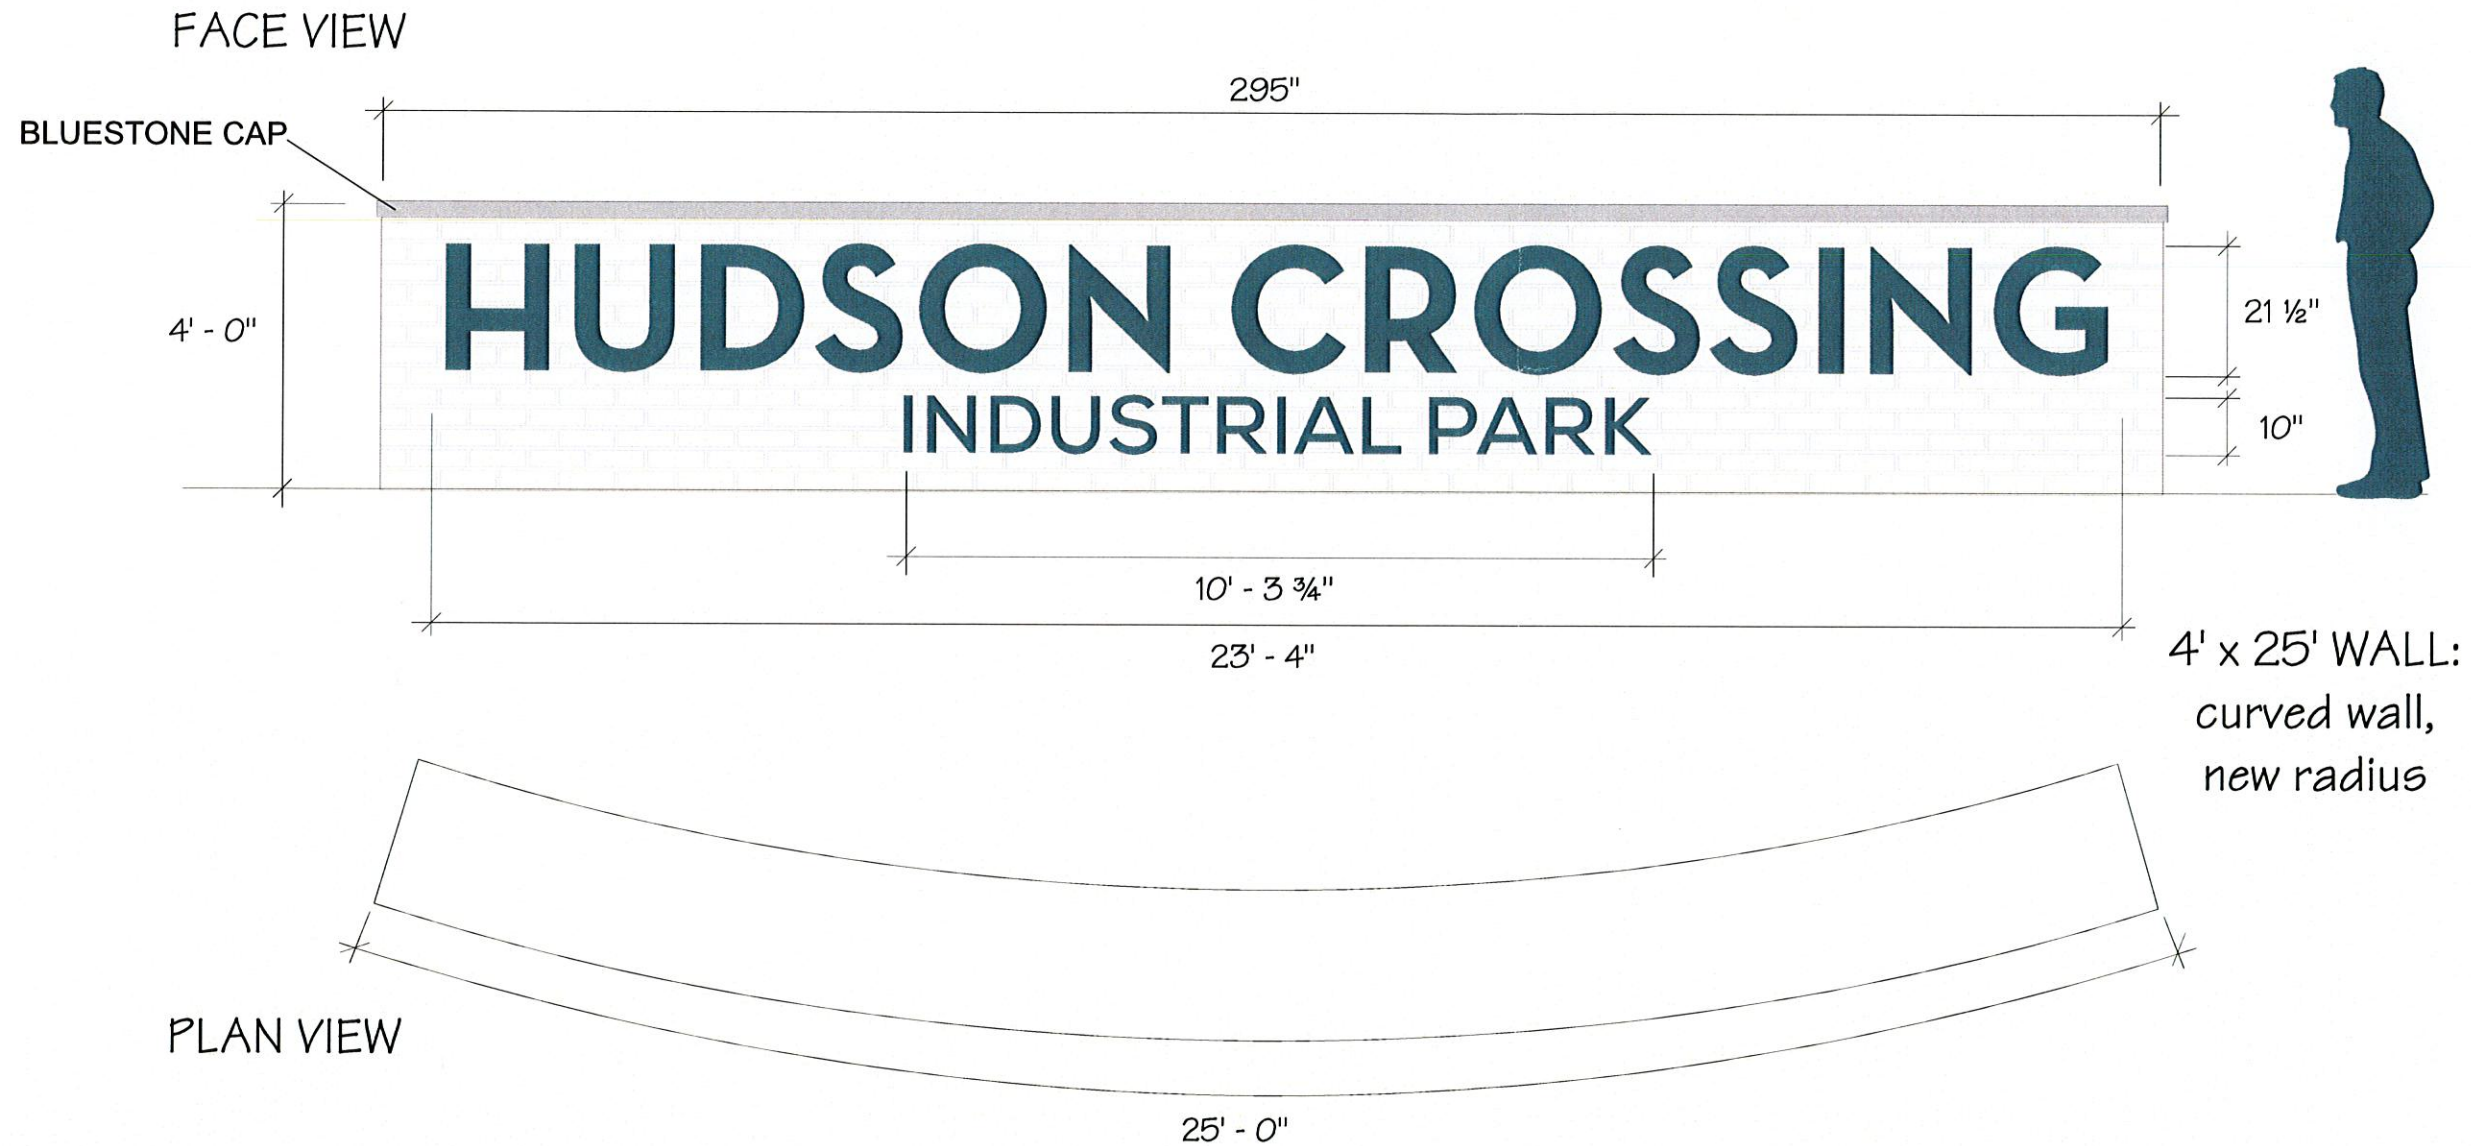

HUDSON CROSSING
INDUSTRIAL PARK

5597-5599 Tulip Street
Philadelphia, PA 19135

forman signs

10447 Drummond Rd, Philadelphia, PA 19154
215-827-6500 • 215-827-6501 fax

DATE: 4-23-21

REVISIONS

FILE:
Hudson_Crossing_brickwall-sign#5
_new-location_4x25_curved-w-cap

SCALE: AS NOTED

DRAWN BY: ebf

SPECIFICATIONS

- 1" DEEP HUDSON CROSSING INDUSTRIAL PARK LETTERS W/ PAINTED SILVER FINISH. PIN MOUNTED OFF OF BRICK 1".
- NEW WALL TO BE FINISHED W/ BRICK & BLUESTONE CAP

SCALE: 3/8" = 1' - 0"