














**CURB RAMP DETAILS**

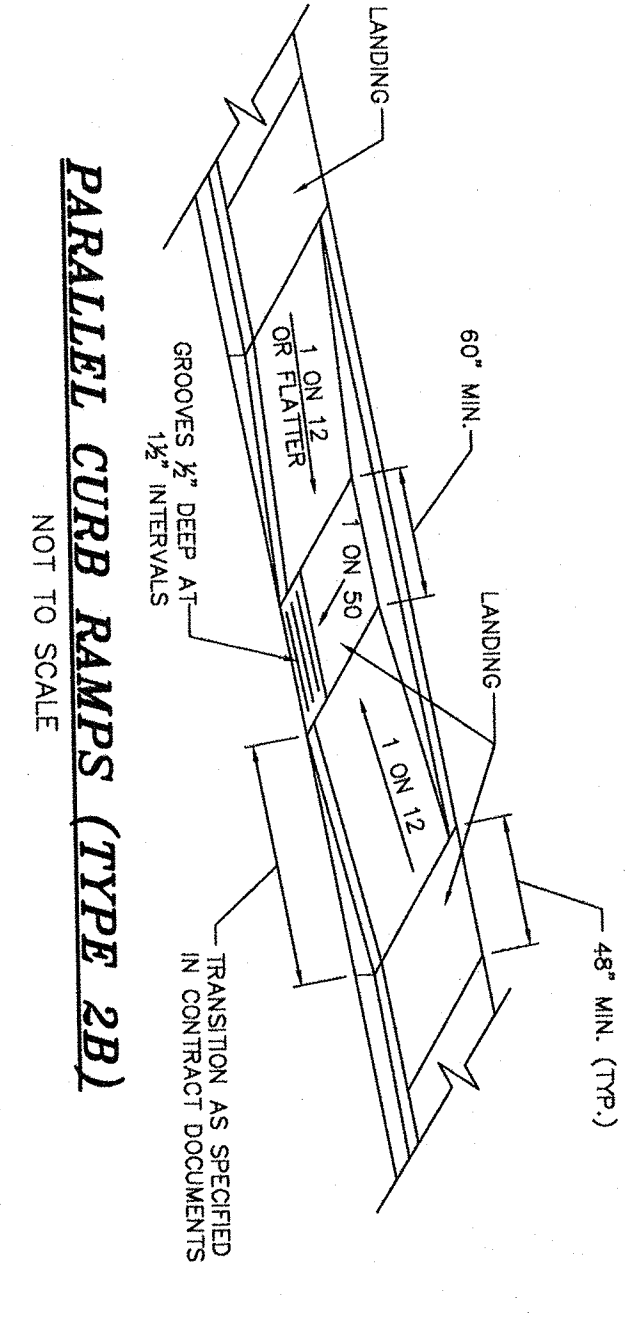


**PARALLEL CURB RAMPS (TYPE 2B)**  
NOT TO SCALE

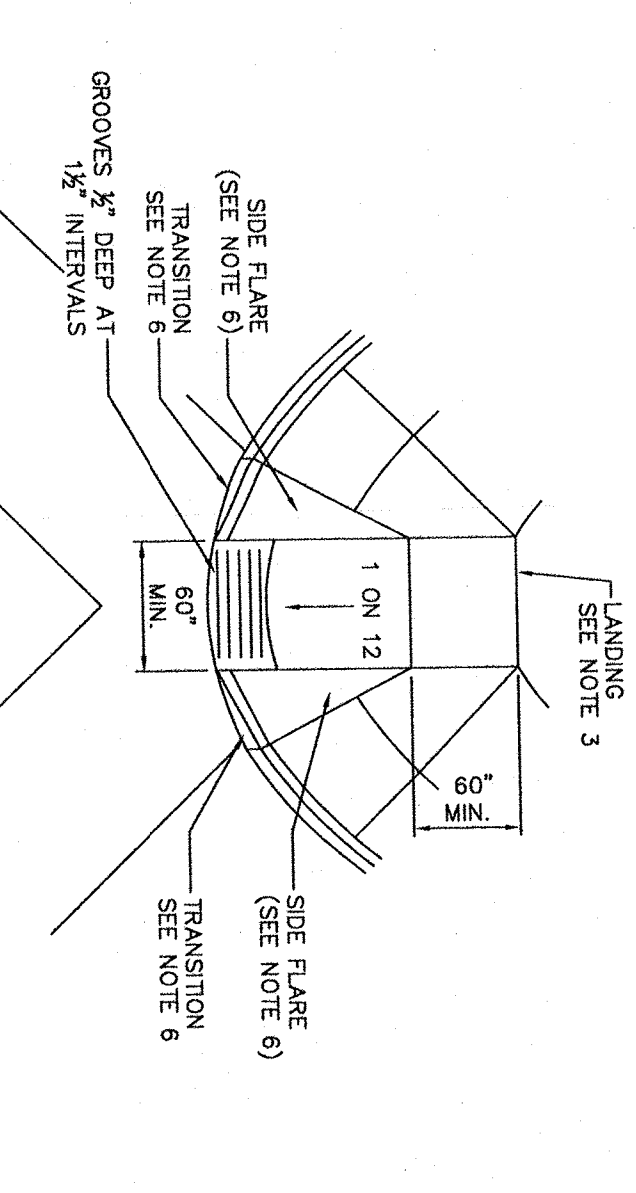


**DIAGONAL SIDEWALK CURB RAMP (TYPE 4)**  
NOT TO SCALE

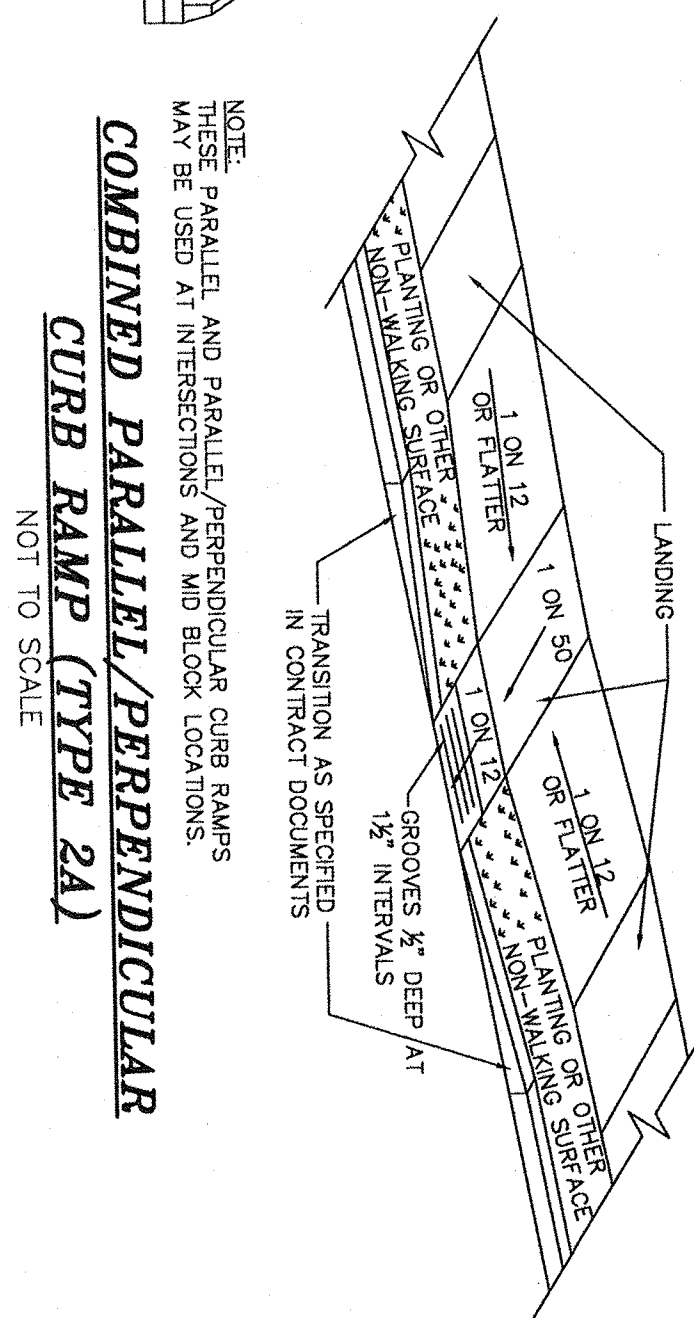


**COMBINED PARALLEL/PERPENDICULAR CURB RAMP (TYPE 2A)**  
NOT TO SCALE

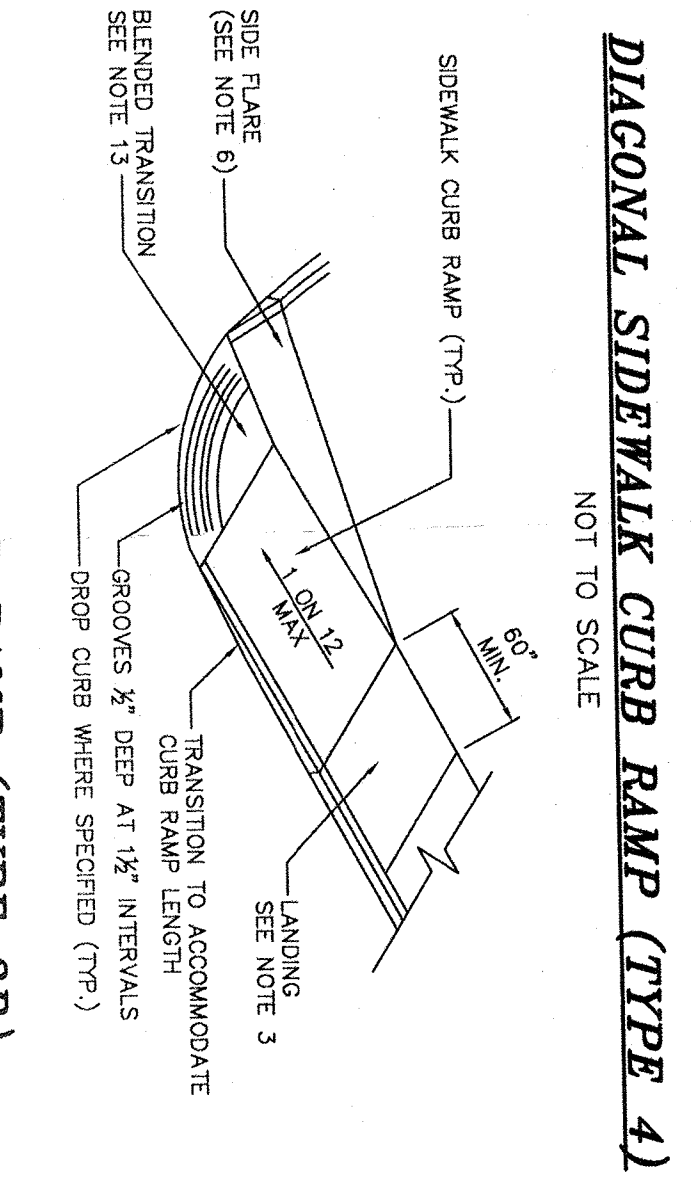

**SIDEWALK CURB RAMP (TYPE 3B)**  
NOT TO SCALE

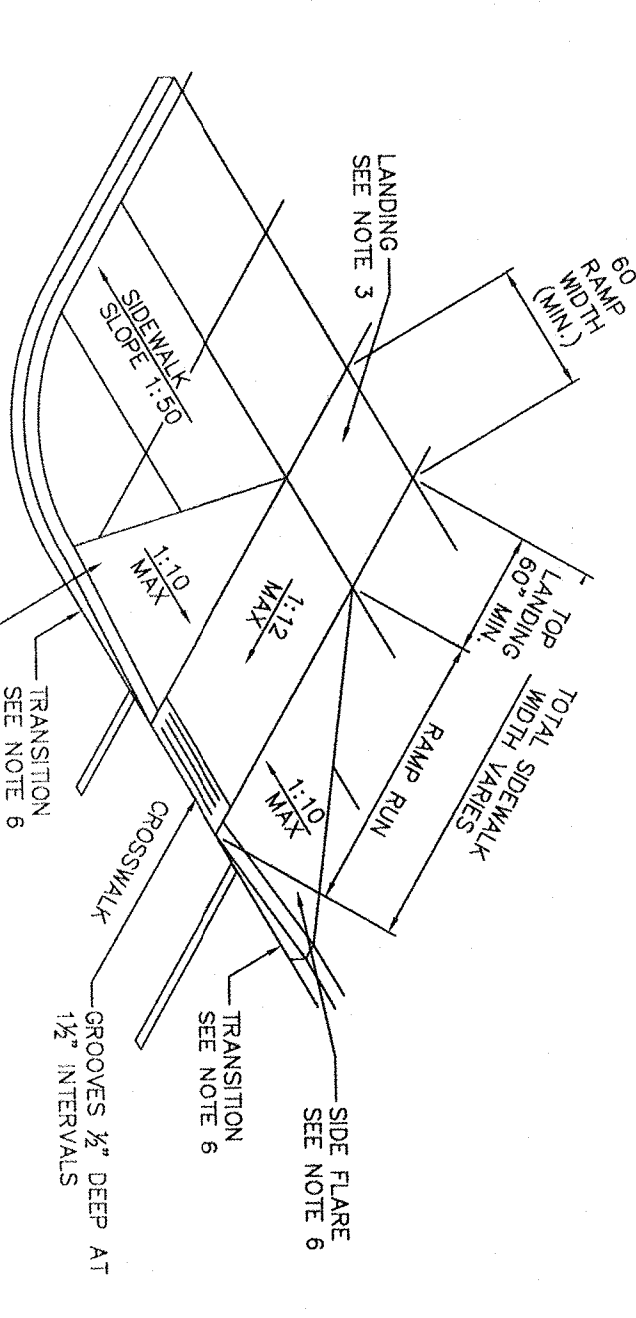


**PERPENDICULAR SIDEWALK CURB RAMP (TYPE 1)**  
NOT TO SCALE

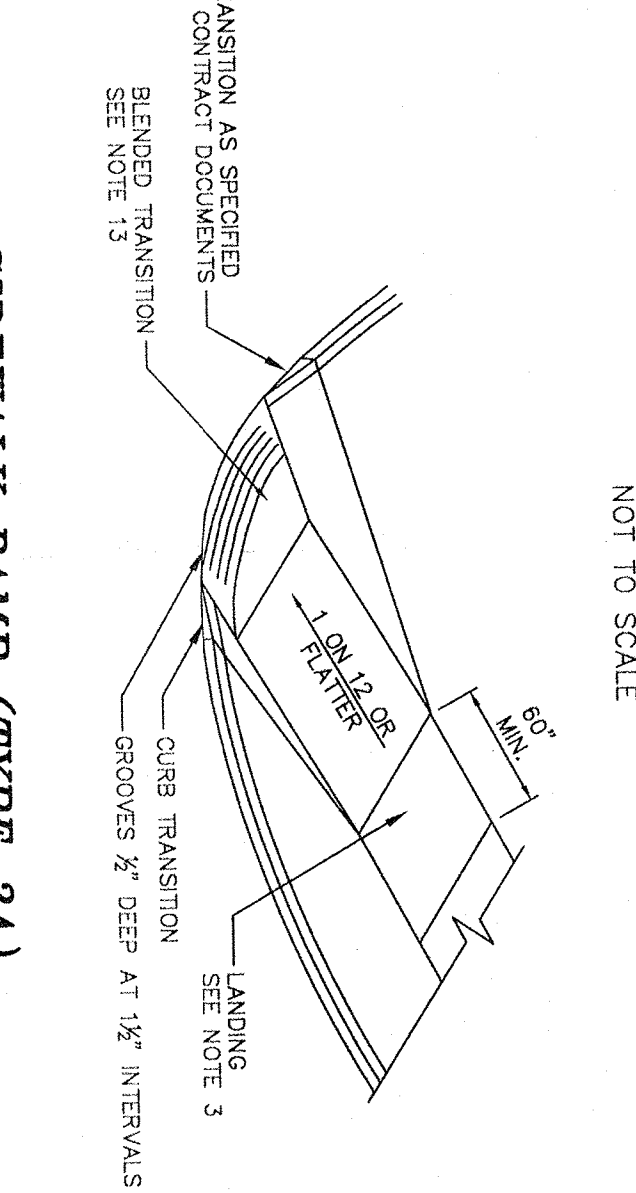


**SIDEWALK RAMP (TYPE 3A)**  
NOT TO SCALE

**COUNTER SLOPE CONDITIONS**

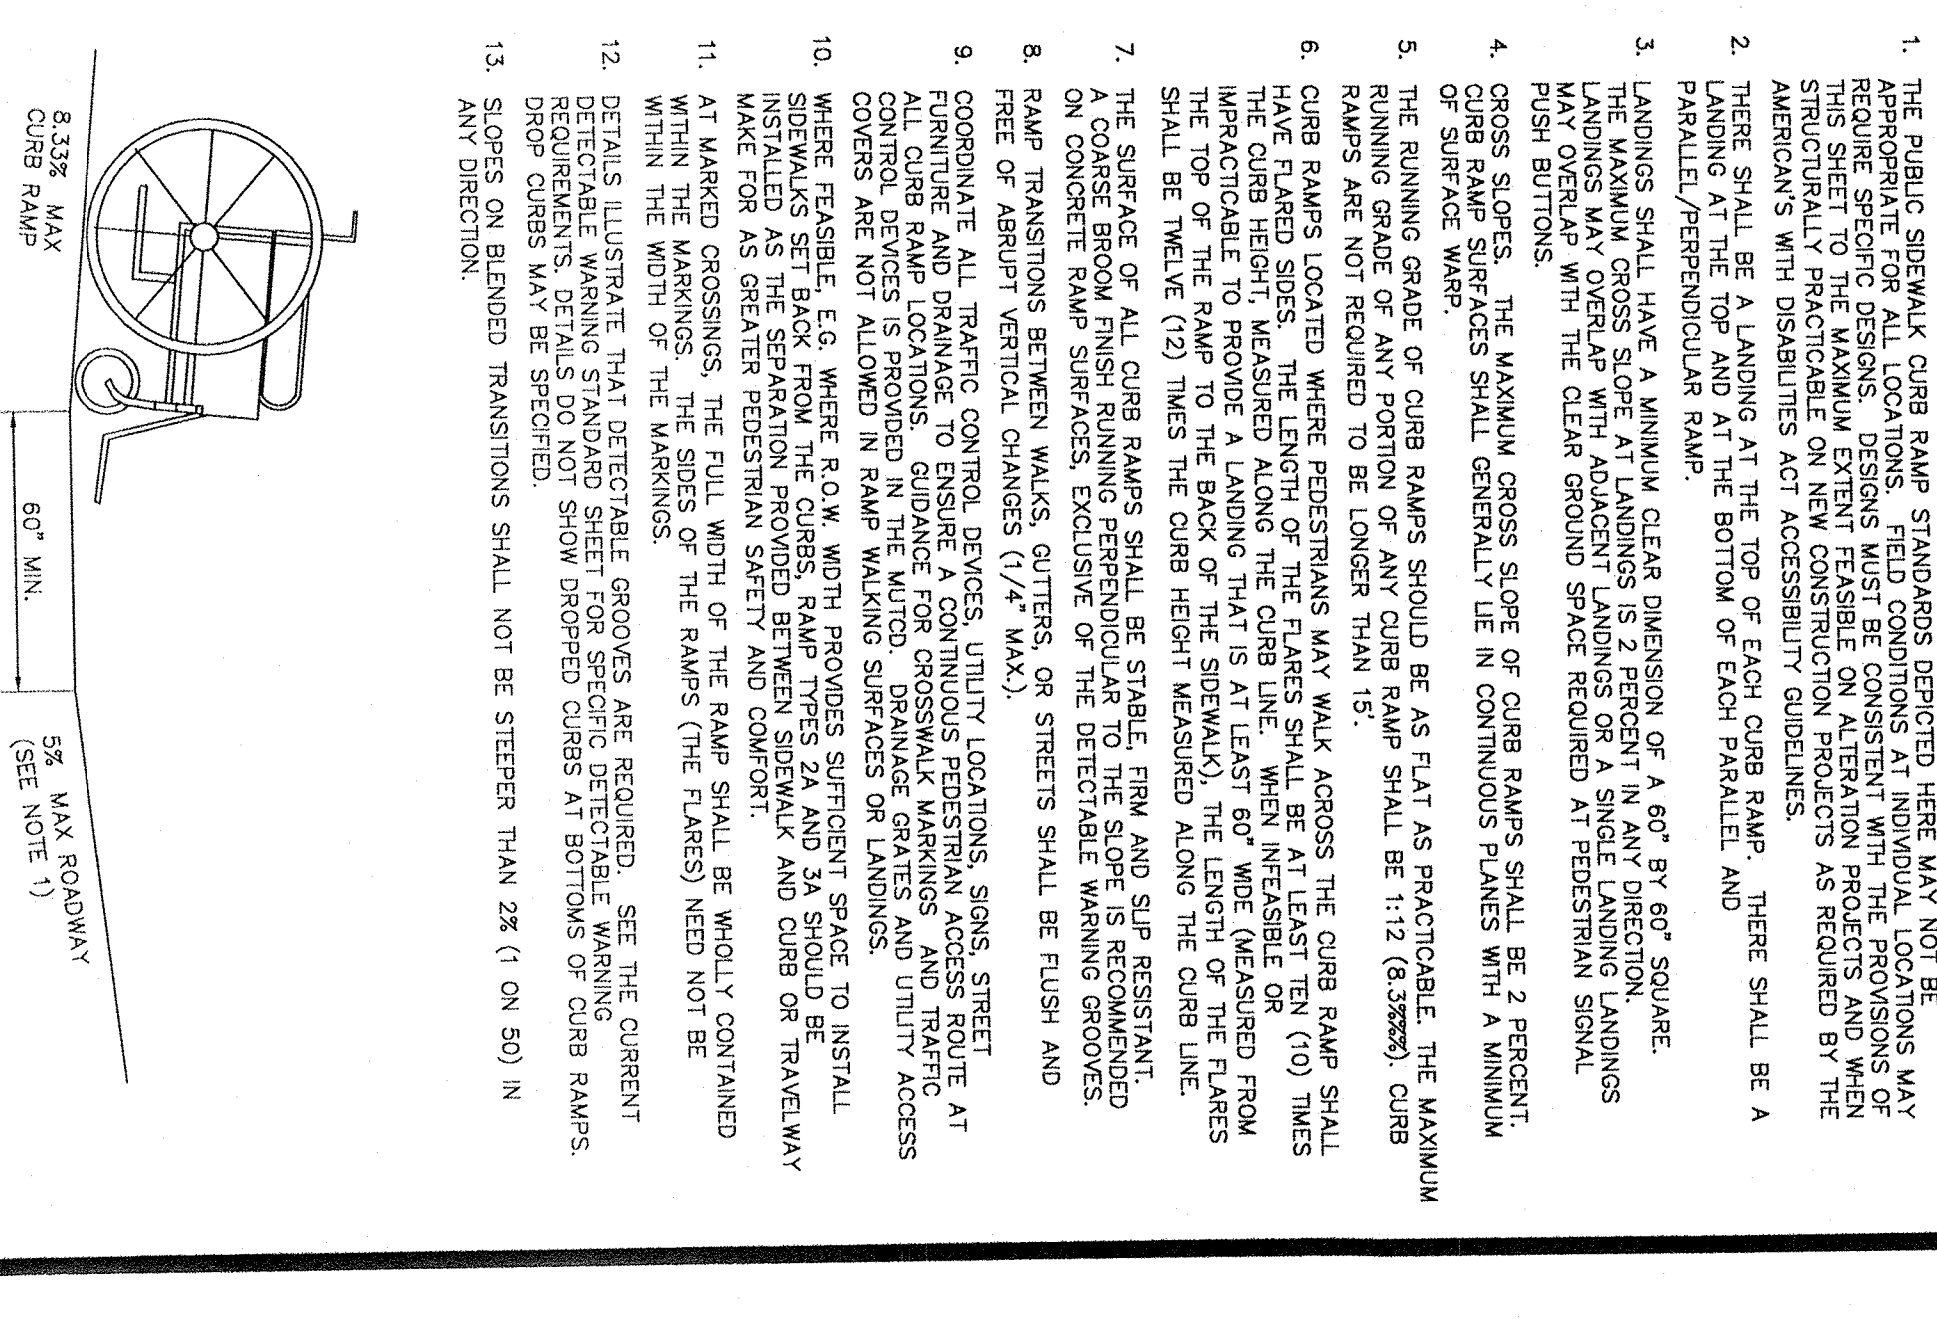

**COUNTER SLOPE CONDITIONS**  
NOT TO SCALE

**STANDARD SIDEWALK DETAIL**

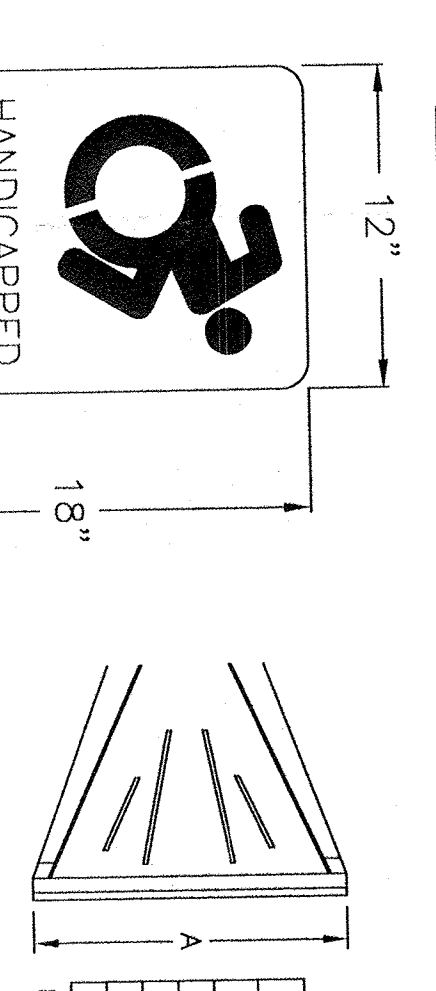


**STANDARD SIDEWALK DETAIL**  
NOT TO SCALE

**HDPE FLARED END SECTION**  
NOT TO SCALE

**PARKING SPACE STRIPING DETAIL**

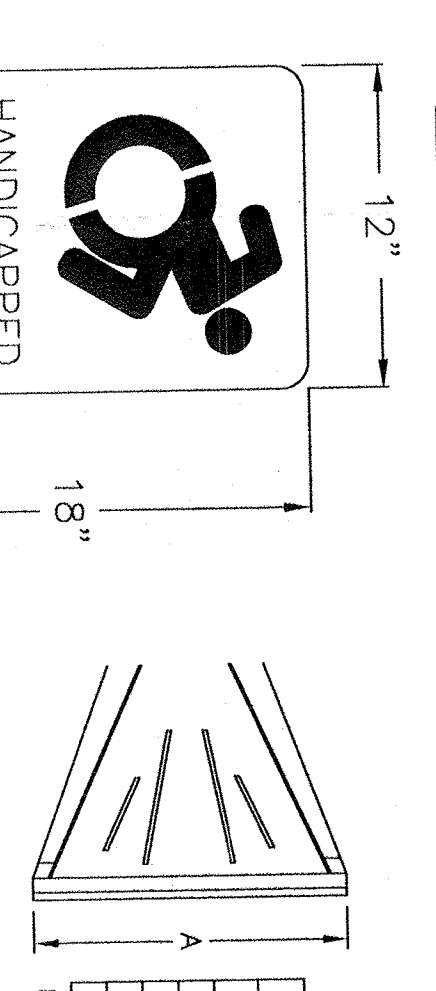


**PARKING SPACE STRIPING DETAIL**  
NOT TO SCALE

**HANDICAP SIGN**

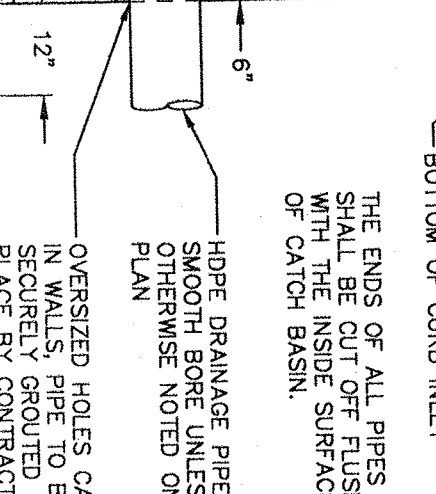


**HANDICAP SIGN**  
NOT TO SCALE

**CURB INLET-CATCH BASIN**

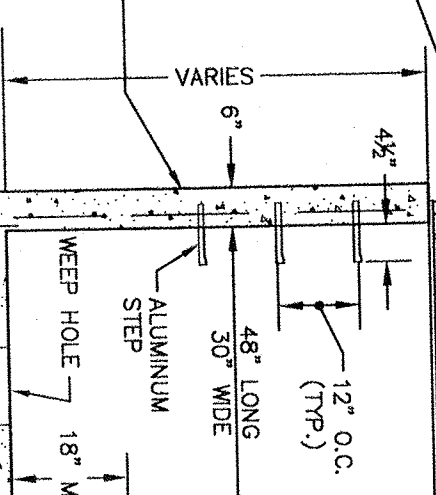


**CURB INLET-CATCH BASIN**  
NOT TO SCALE

**LOADING ZONE HATCH LINES**

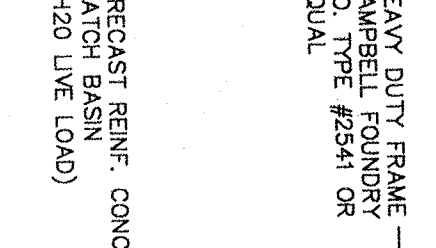

**LOADING ZONE HATCH LINES**  
N.T.S.

**PAVED ROAD - BITUMINOUS**

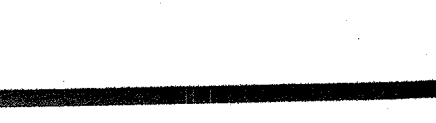

**PAVED ROAD - BITUMINOUS**  
NOT TO SCALE
















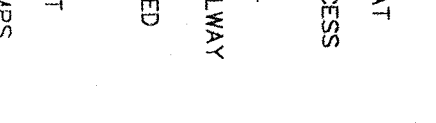




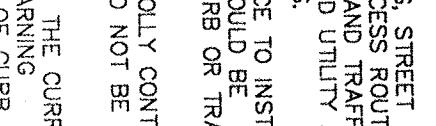




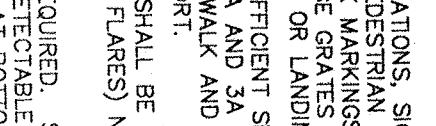




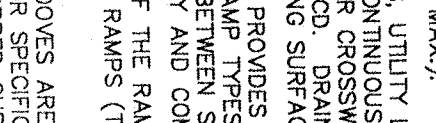




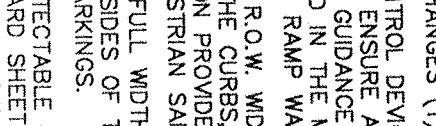




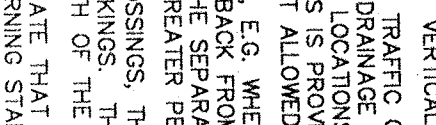


**SEWER TRENCH CROSS SECTION**  
NOT TO SCALE


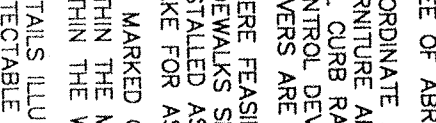




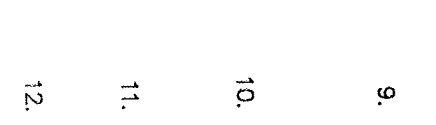




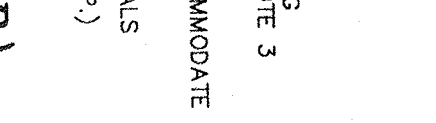




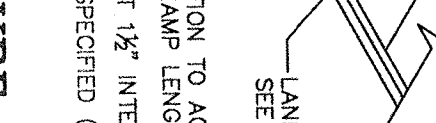



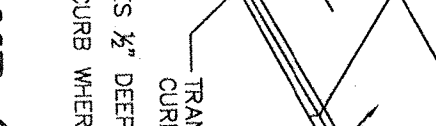










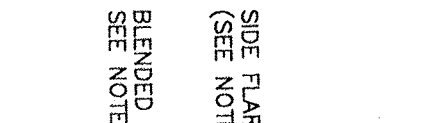








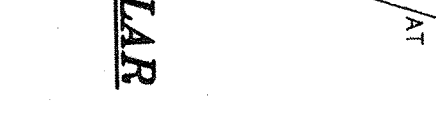









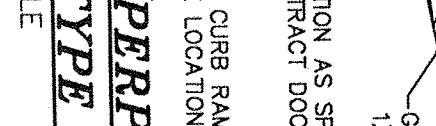



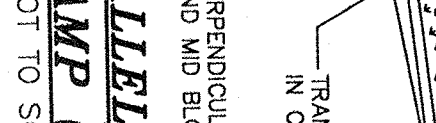









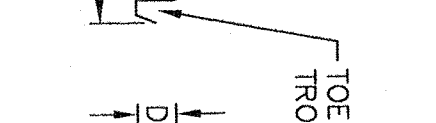









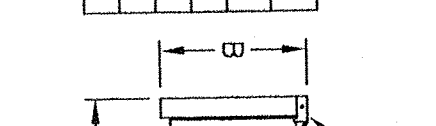




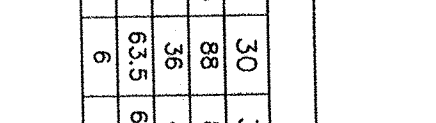




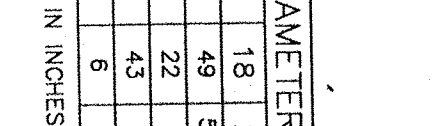




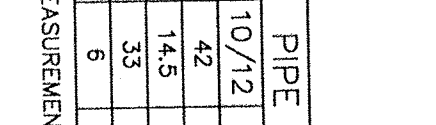




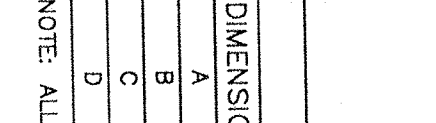



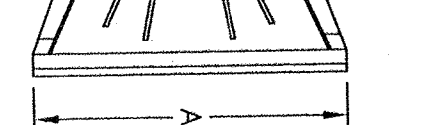









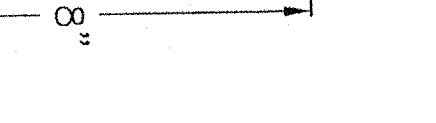



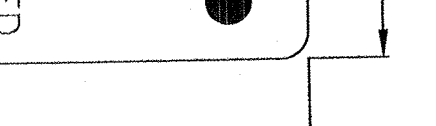

**SEWER TRENCH CROSS SECTION**  
NOT TO SCALE












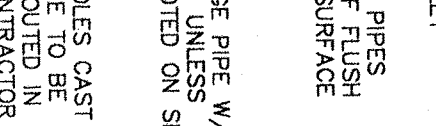



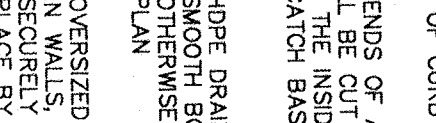






