
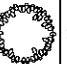



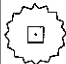







PLANT LIST

Symb	Scientific Name	Common Name	Qty	Size
	Buxus x Green Mountain	Green Mountain Boxwood	2	3 gal
	Buxus x Winter Gem	Winter Gem Boxwood	12	3 gal
	Hydrangea macrophylla 'Nikko Blue'	Nikko Blue Hydrangea	4	3 gal
	Ilex x meserveae 'Blue Girl'	Blue Girl Holly	2	5 gal
	Ilex x meserveae 'Blue Boy'	Blue Boy Holly	1	5 gal
	Rhododendron x PJM	PJP Rhododendron	7	3 gal
	Rosa x Flower Carpet	Flower Carpet Rose	8	3 gal
	Spiraea japonica 'Gold Mound'	Gold Mound Spirea	6	3 gal
	Weigela florida 'Variegata'	Variegated Weigela	1	5 gal
	Grass	9545 sf		



Nikko Blue Hydrangea


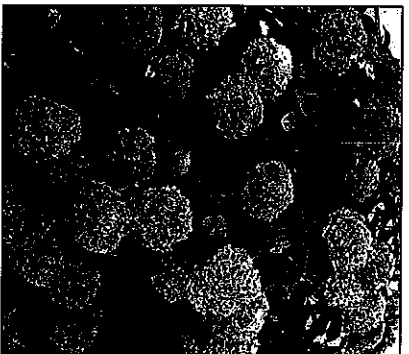
Landscape Plan
8/2/21 REV

SMK GREENE
Tappan, Town of Orangetown
Rockland County, State of New York
Tax Lot # 74.18-2-34 House #1

Steve Griggs Design
76 Spruce Street, Blauvelt, NY 10913
914-879-5602
steve@stevegriggsdesign.com



Gold Mound Spirea

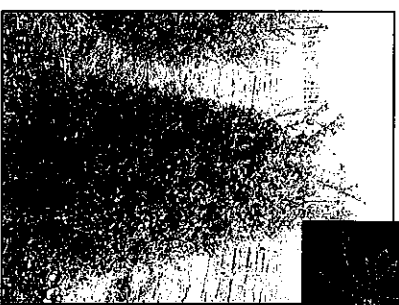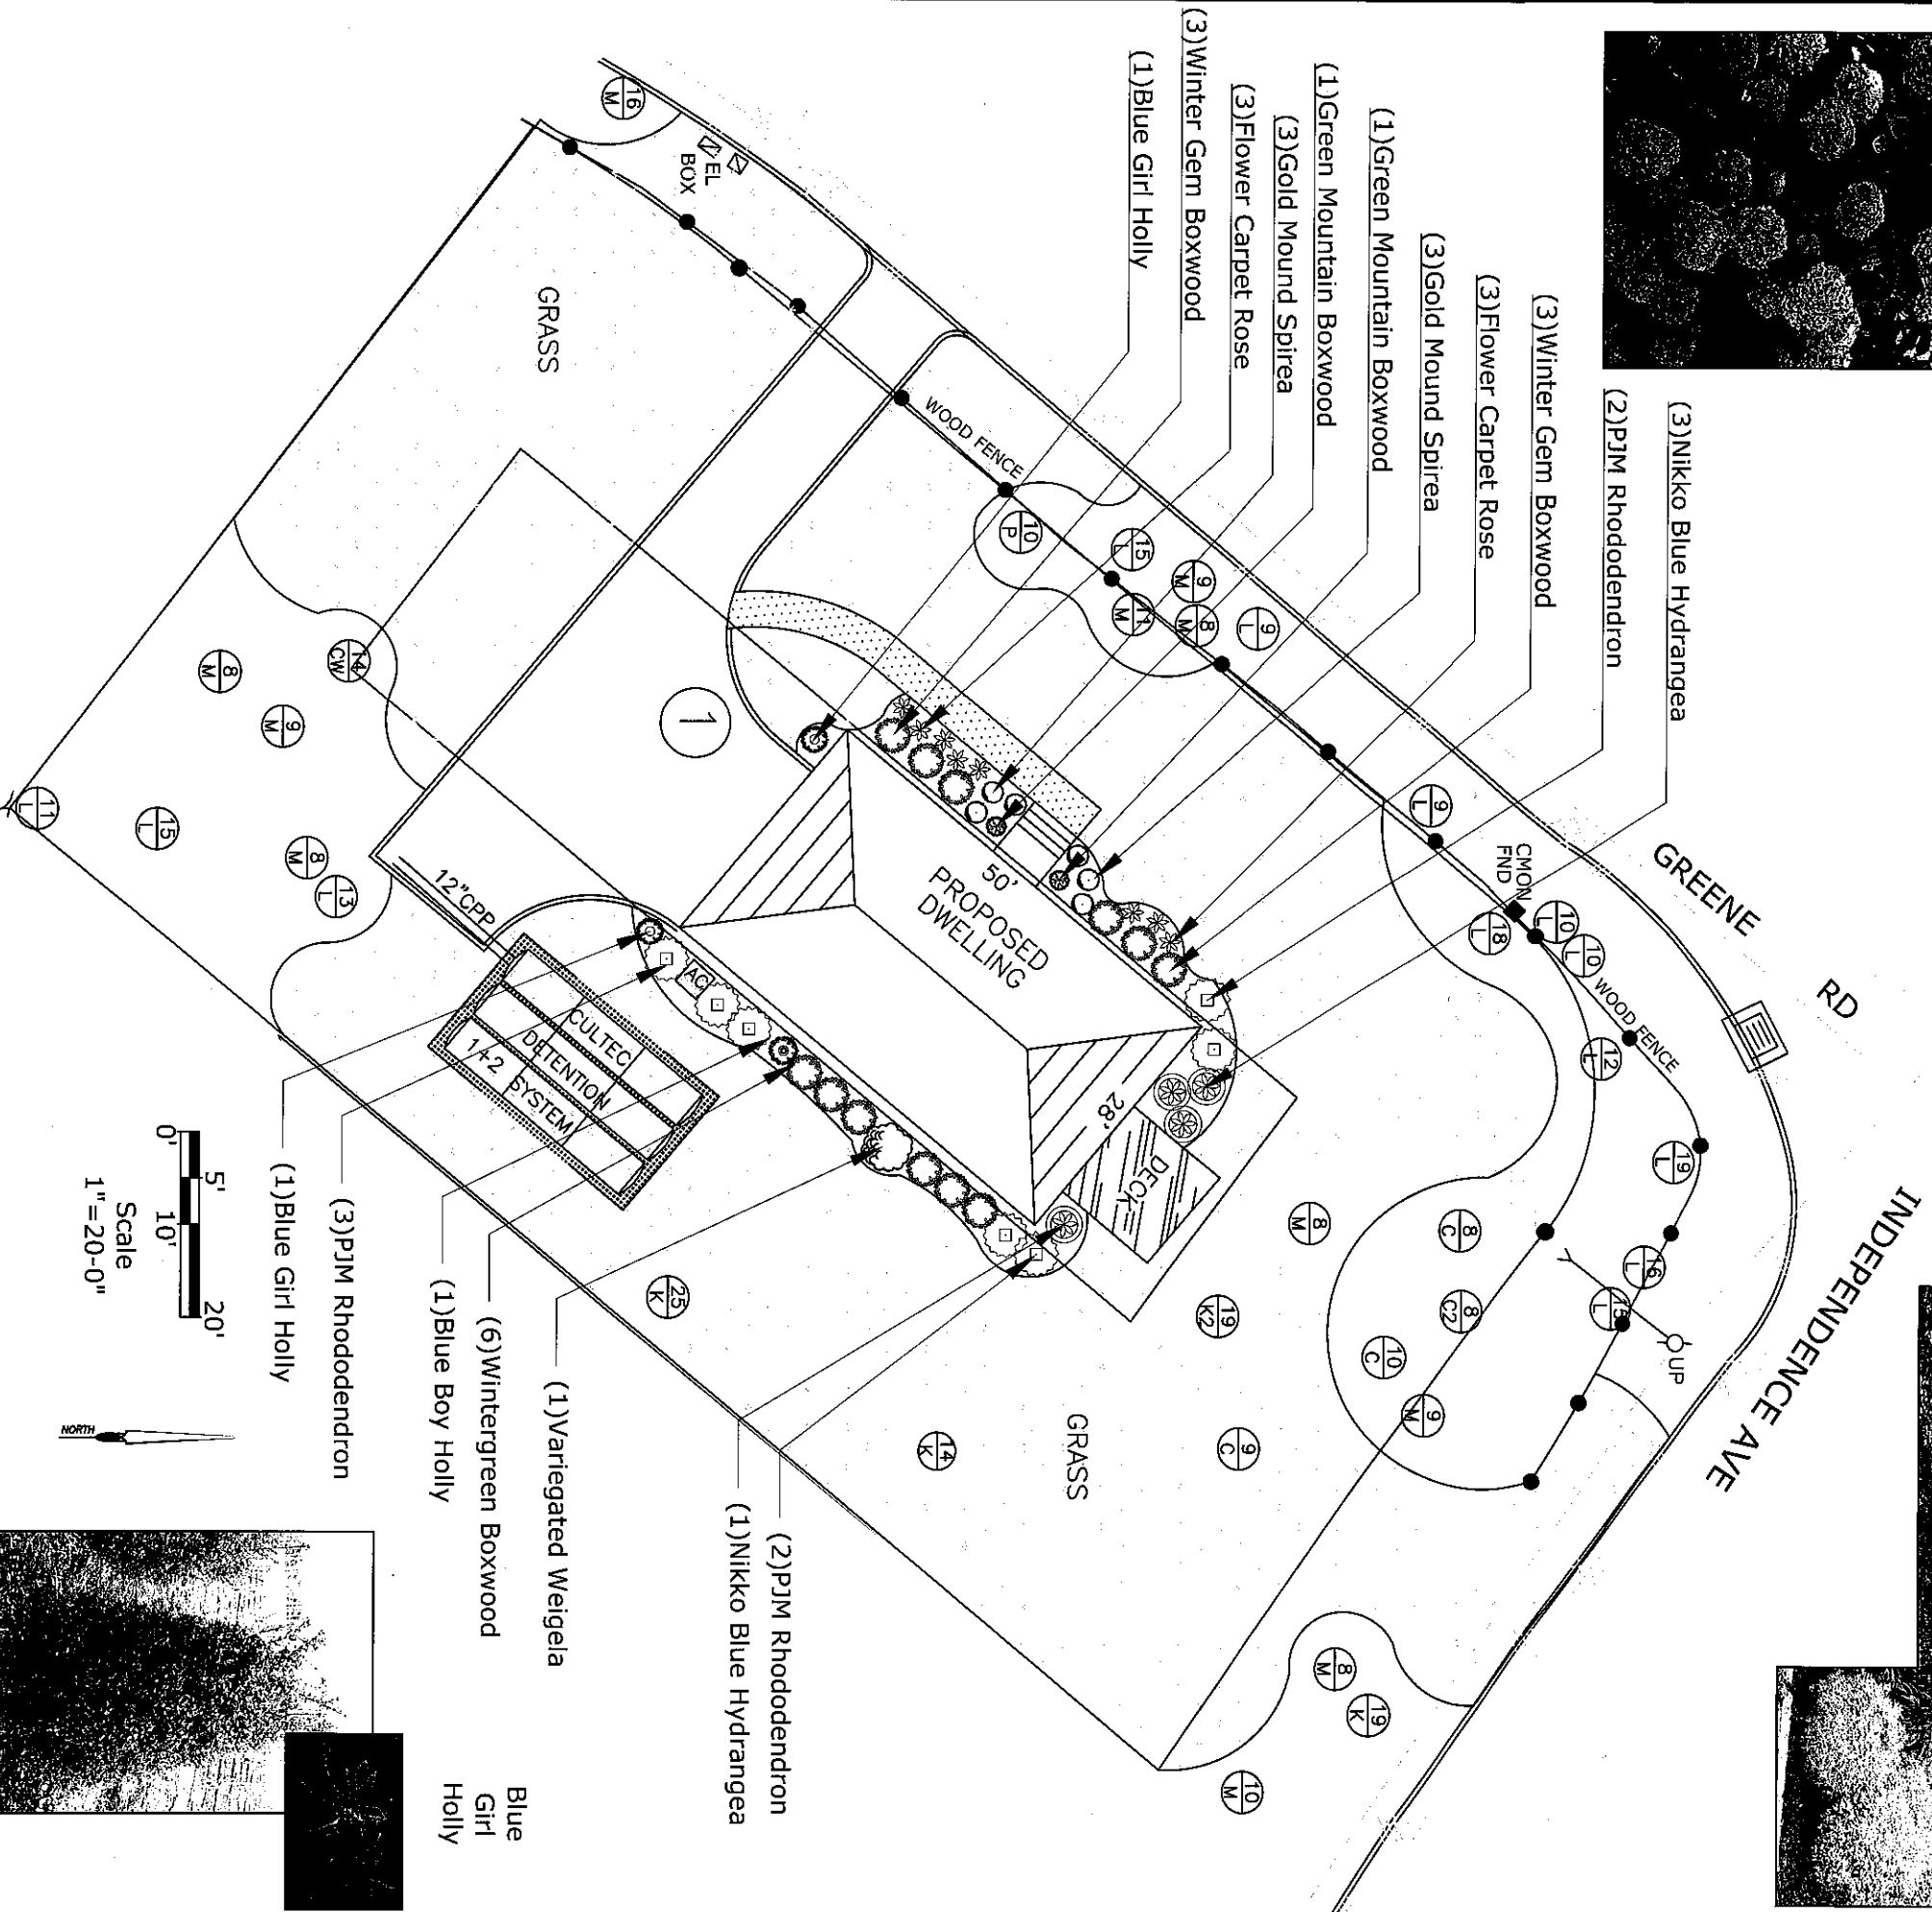

Blue Girl Holly