

PLANT LIST					
Symb	Scientific Name	Common Name	Qty	Size	
	Azalea 'Bloom-a Thon'	Bloom-a-Thon Azalea	12	3 gal	
	Cornus kousa	Kousa Dogwood	1	2" cal B&B	
	Ilex crenata 'Steeds'	Steeds Holly	2	3 gal	
	Ilex crenata 'Soft Touch'	Soft Touch Holly	19	3 gal	
	Juniper procumbens 'Nana'	Dwarf Garden Juniper	2	3 gal	
	Pieris japonica 'Compacta'	Japanese Andromeda	3	3 gal	
	Syringa pubescens 'Miss Kim'	Miss Kim Lilac	4	3 gal	
	Weigela florida 'Spilled Wine'	Spilled Wine Weigela	6	3 gal	
	Grass				
			10817 sf		

Landscape Plan  
8/3/21 REV 2


### SMK GREENE

Tappan, Town of Orangetown  
Rockland County, State of New York  
Tax Lot # 74.18-2-34 House #2


Steve Griggs Design  
76 Spruce Street, Blauvelt, NY 10913  
914-879-5602  
steve@stevegriggsdesign.com



Bloom-a-Thon Azalea

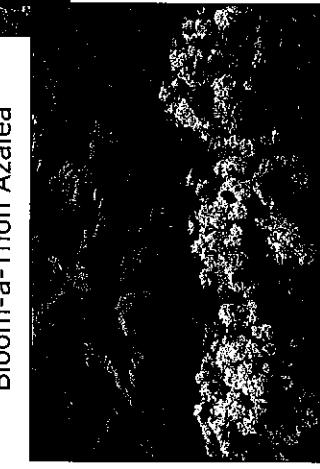

Dwarf Garden Juniper

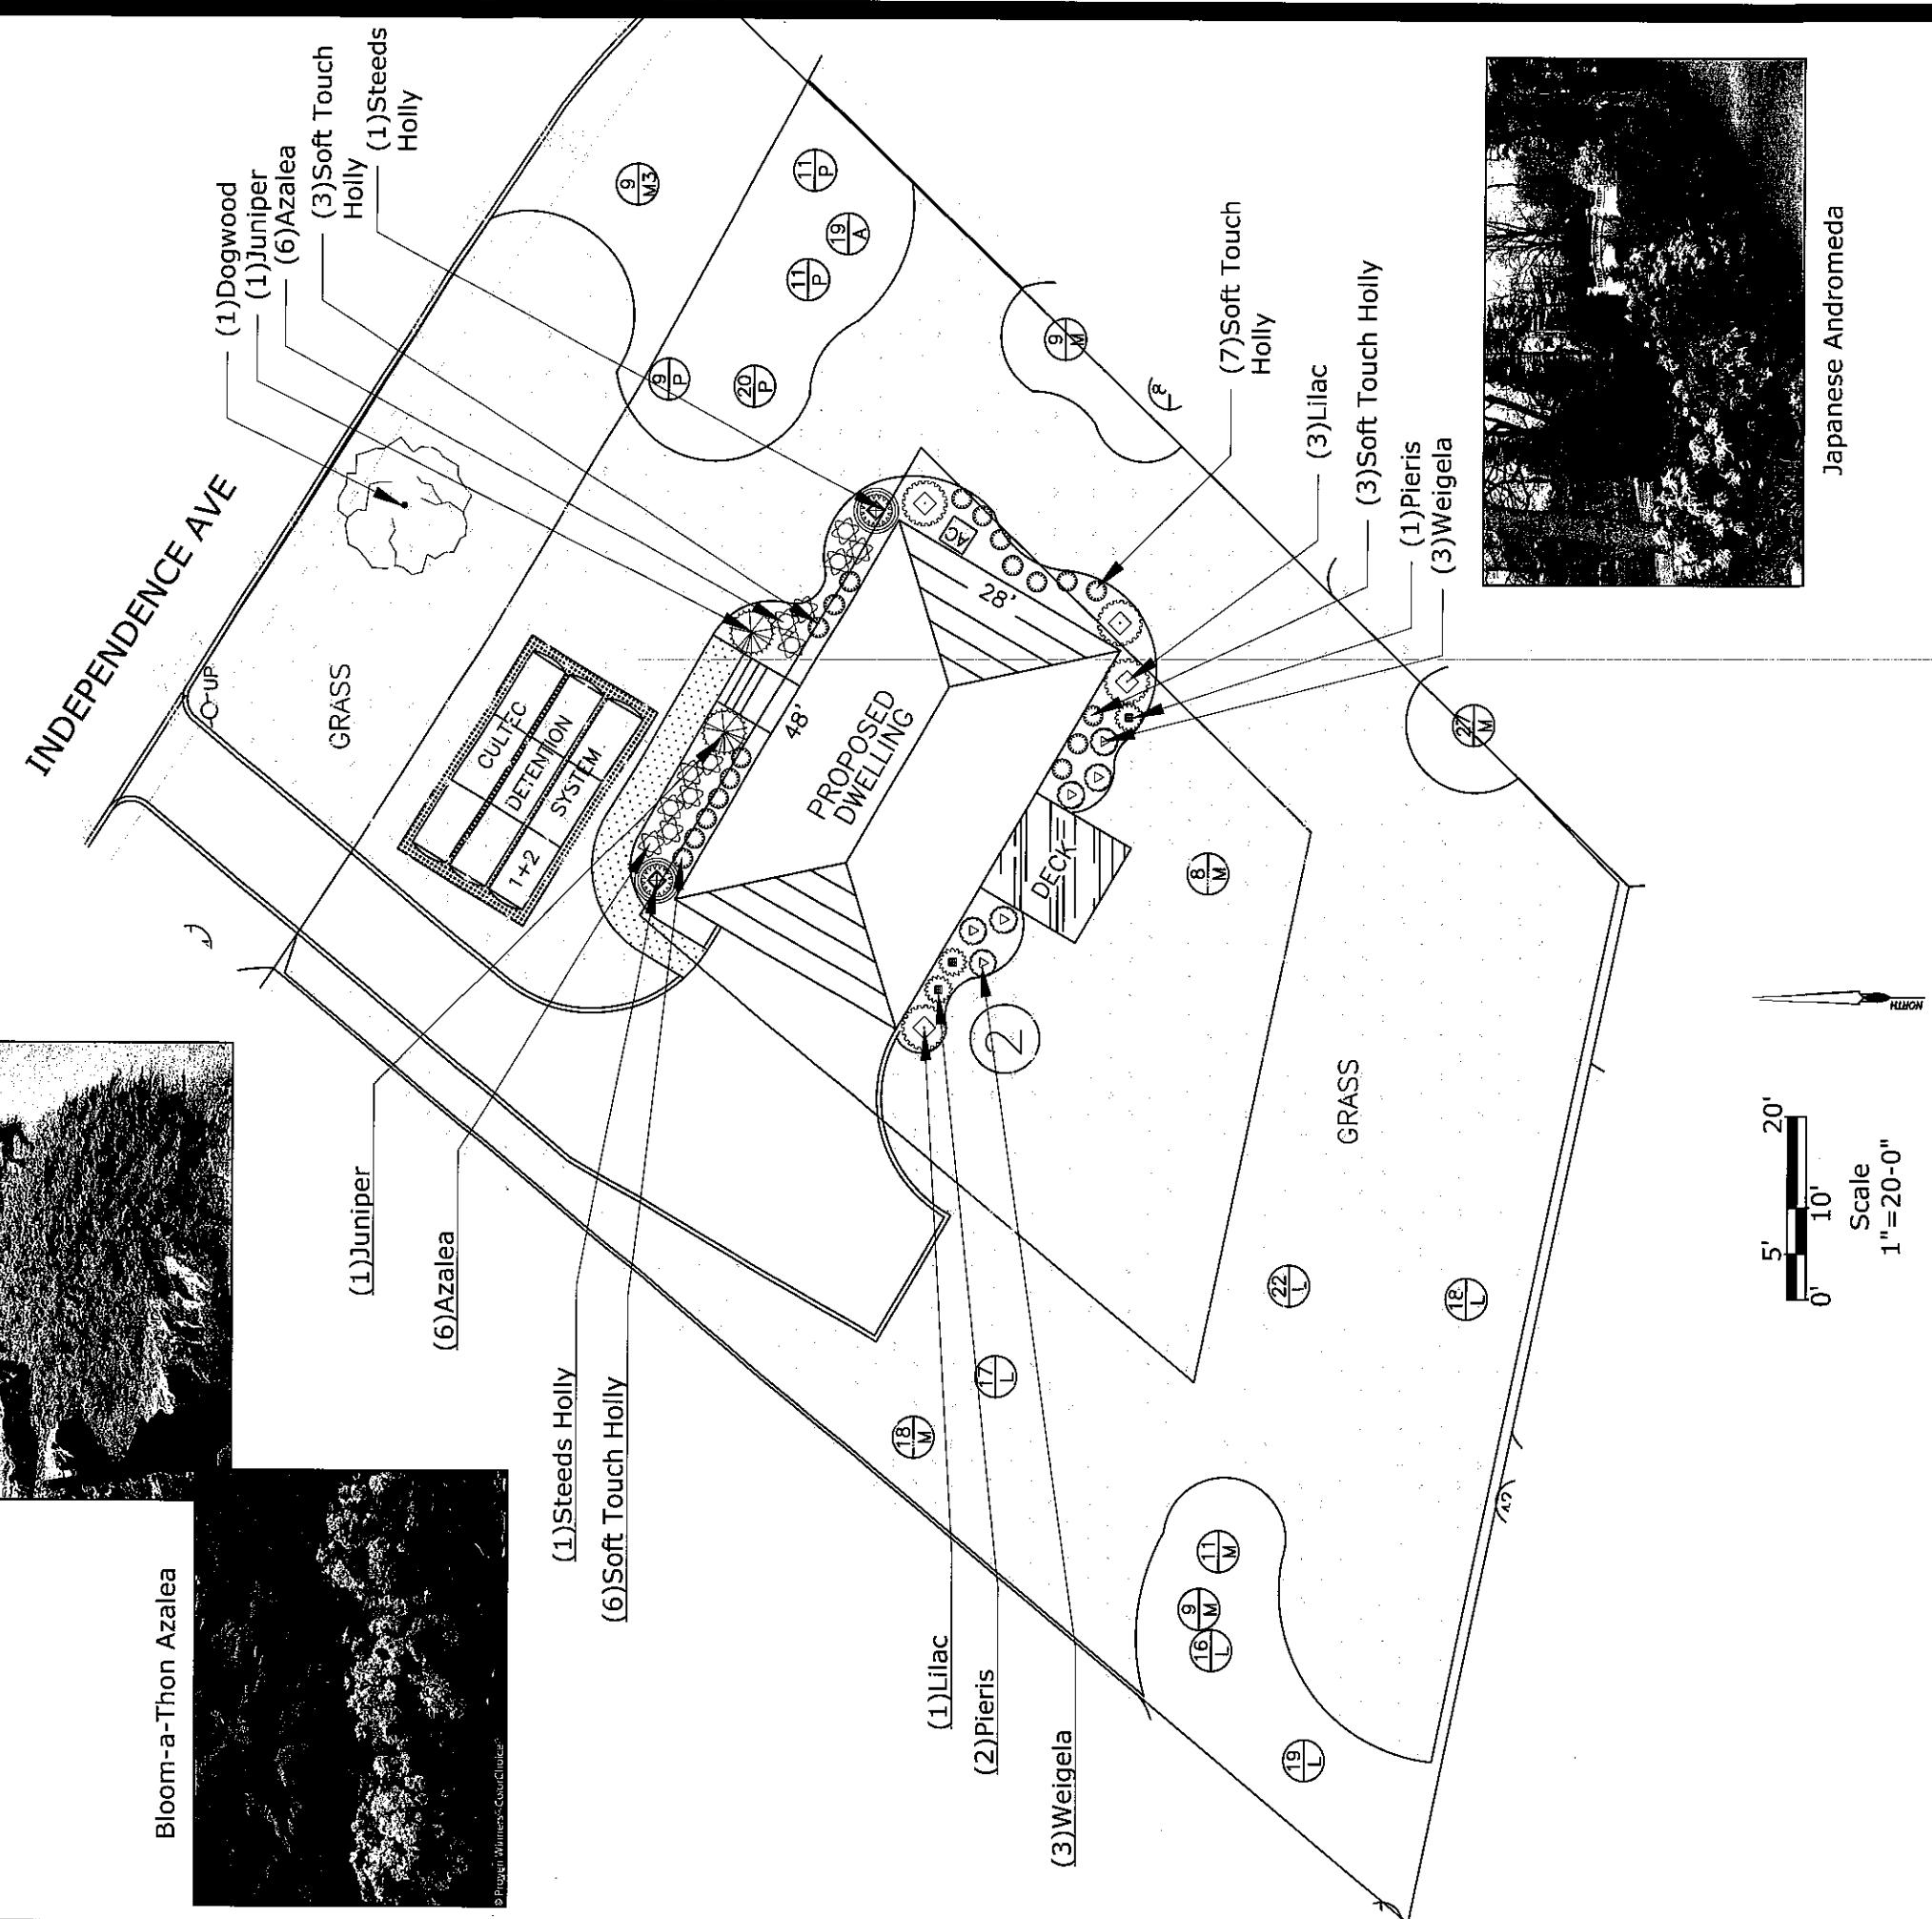

Japanese Andromeda